

Health and Safety Information
In addition to the hazards/ risks normally associated with the types of work detailed on this drawing, please note the following.

Construction




Maintenance / Cleaning / Operation

Decommissioning / Demolition

Revisions				
PL01	08.11.12	PLANNING ISSUE	JR	DJB
PL02	18.01.13	PLANNING ISSUE RE-SUBMISSION	JR	DJB
PL03	21.03.13	PLANNING ISSUE RE-SUBMISSION - SCHOOL AND TOWER DESIGN CHANGES	CC	DJB

Material Key

- (A) Brickwork - Buff Brindle
- (B) ACM - Light Silver
- (C) Brickwork - Blue Engineering
- (D) Clear Glazed Balustrade
- (E) PPC White
- (F) High Pressure Laminate - Pale Olive
- (G) PPC - RAL 7003
- (H) High Pressure Laminate - Light Grey/Green
- (I) High Performance Aluminium Window Olive Frame
- (J) High Performance Aluminium Window Dark Grey Frame
- (K) High Performance Aluminium Window Dark Grey Frame Louvre Panel with Yellow Reveal
- (L) Perforated Metal Balustrade Silver
- (M) Metal Handrail/ Screen RAL 7003
- (N) Clear glazing
- (O) Louvres - Dark Grey
- (P) Louvres - Olive Green
- (Q) Roller shutter - Dark Grey
- (R) PPC - Dark Grey
- (S) Omitted
- (T) Omitted
- (U) Metal Screen Fence Dark Grey

 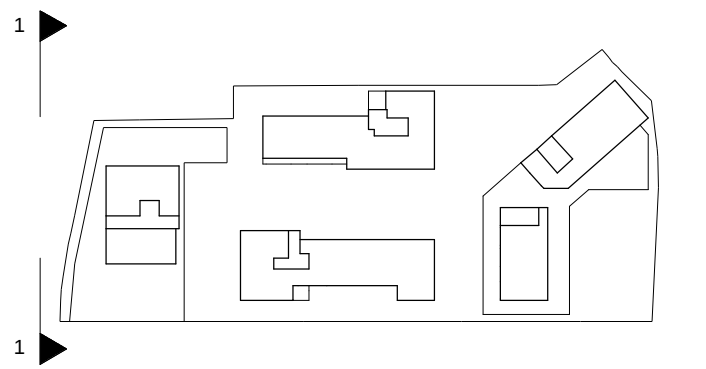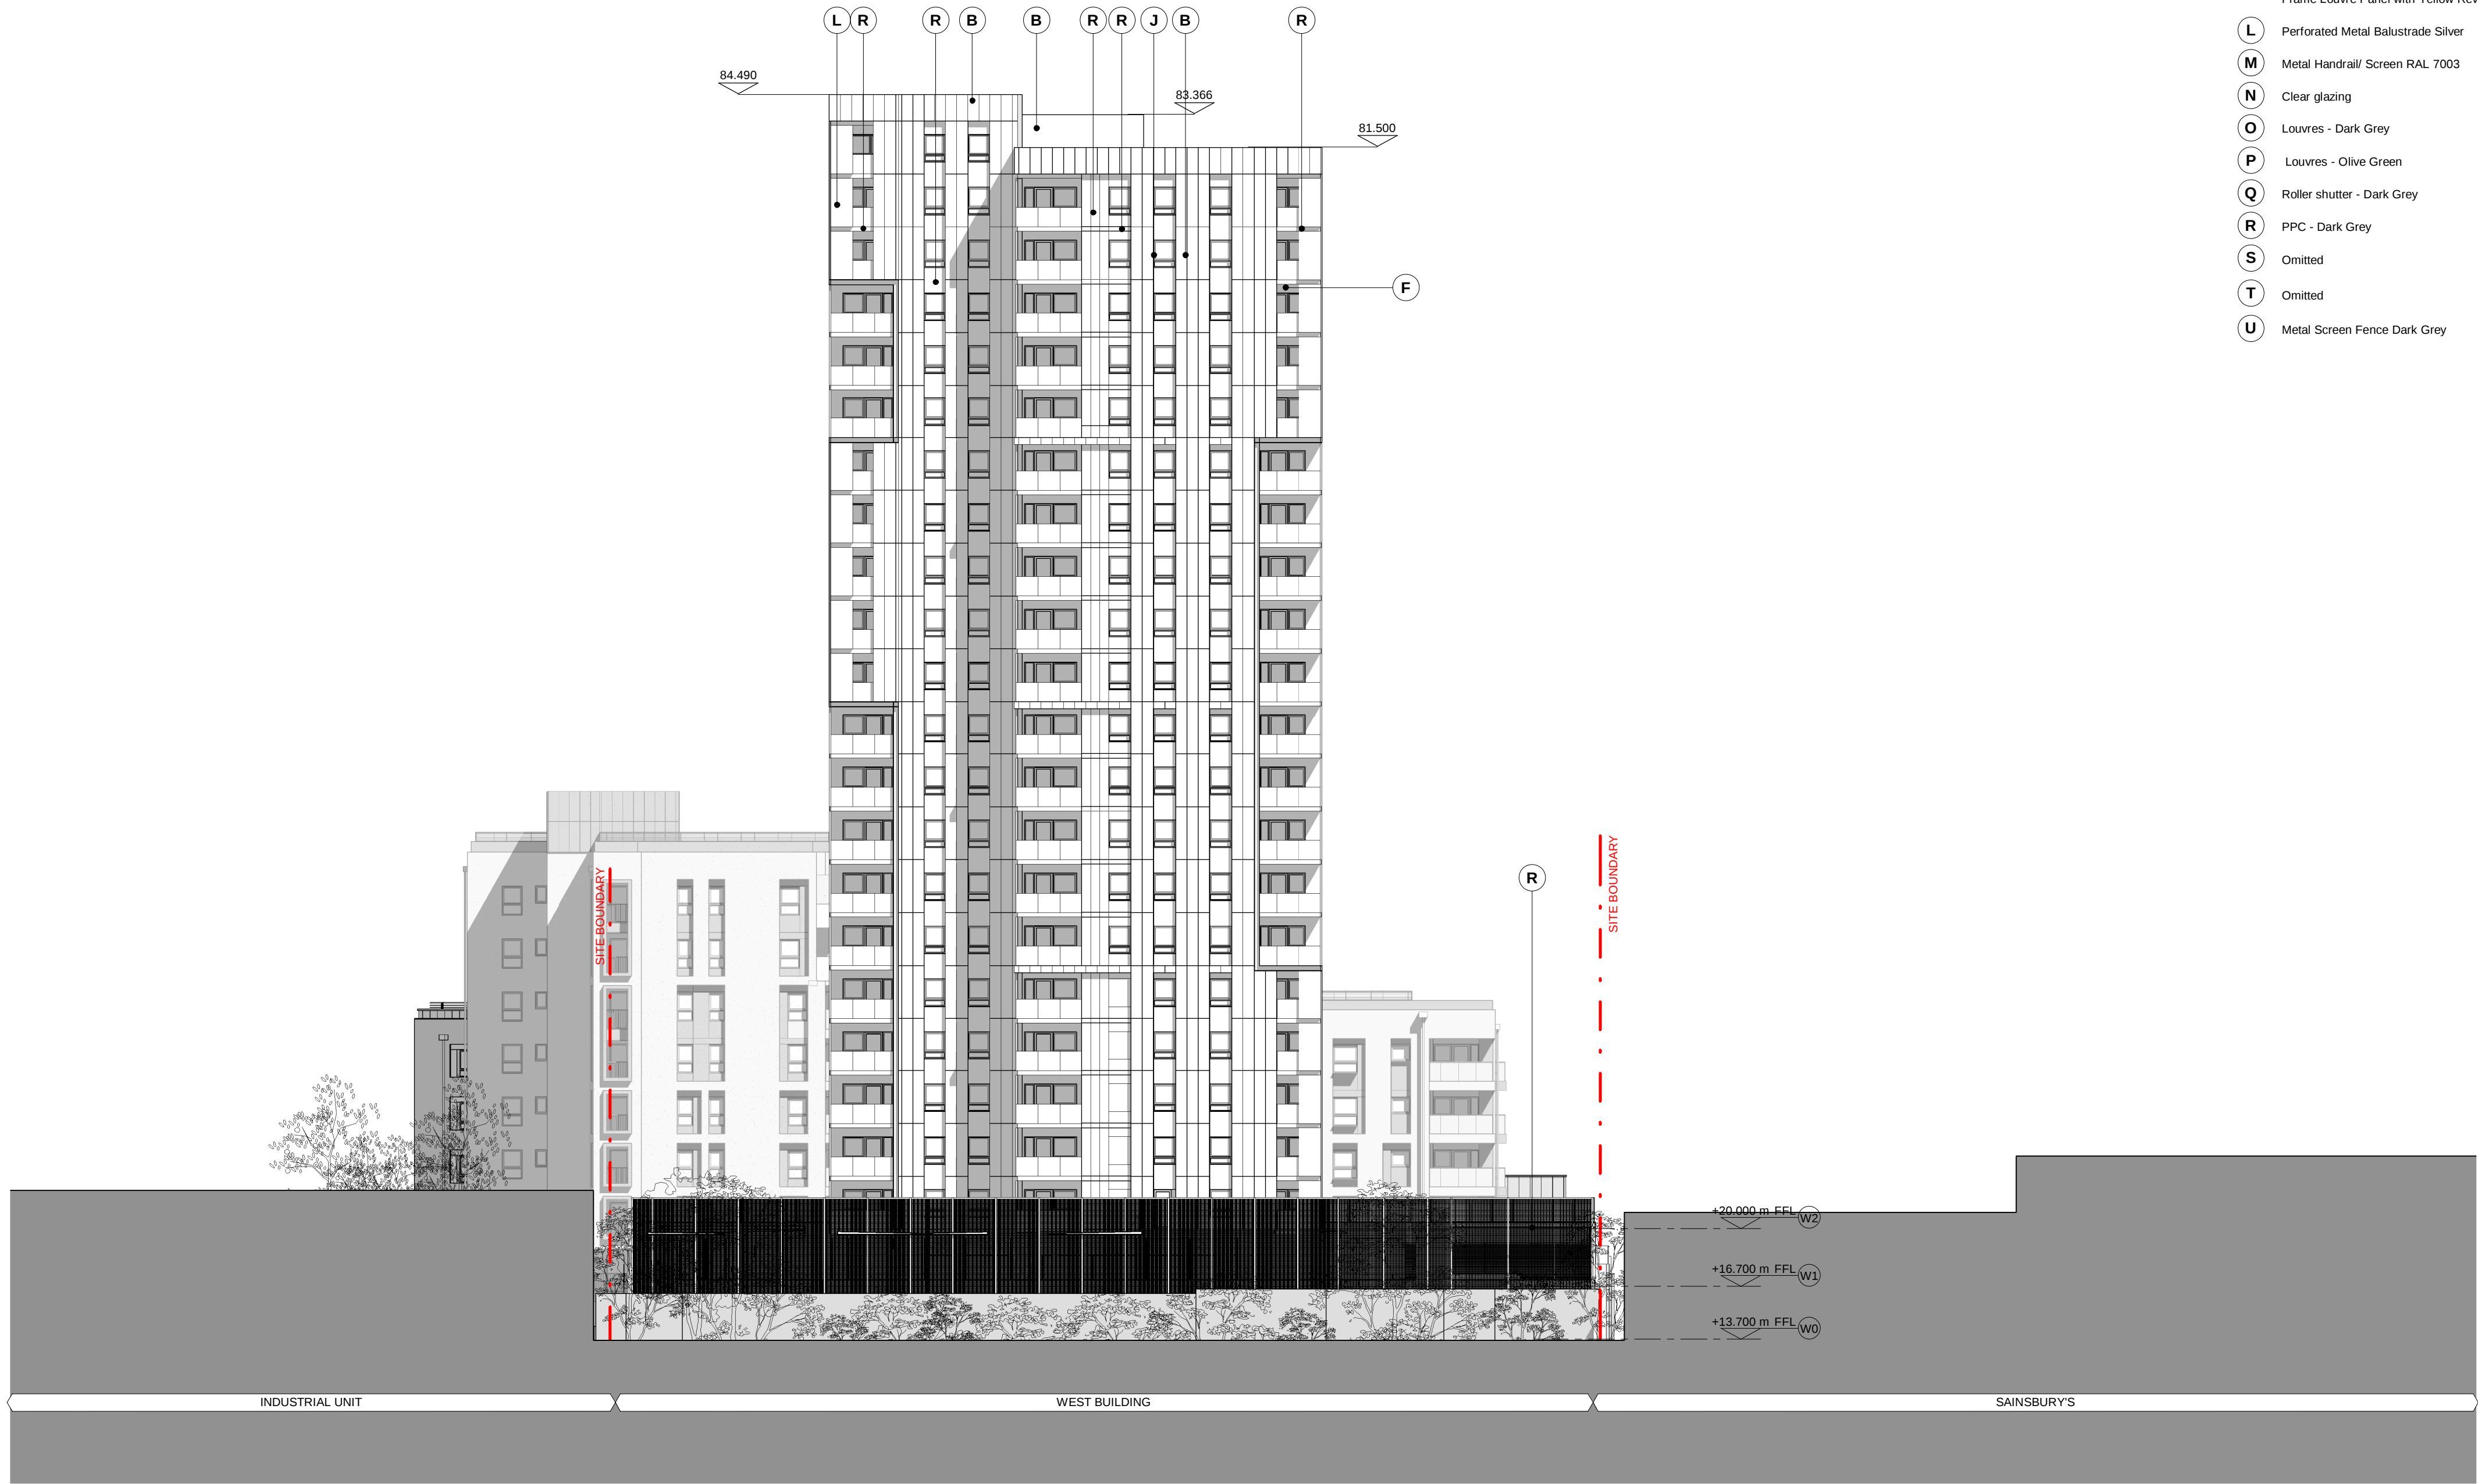

PLANNING

Client


NEWLON HOUSING TRUST

Project

BROOK HOUSE

Drawing title

WEST ELEVATION

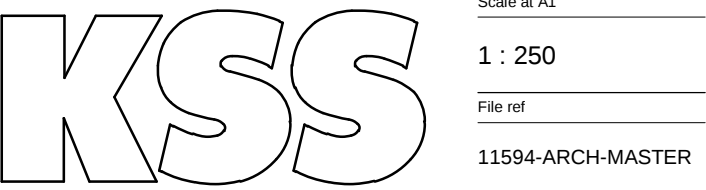

London
1 James Street
London W1U 1DR
T+44(0)20 7907 2222
F+44(0)20 7907 2299

Sevenoaks
7 Blighs Walk
Sevenoaks TN13 1DB
T+44(0)20 7907 2222
F+44(0)1732 467 841

Project number	Drawing number	Revision
11594	301	PL03

1 ELEVATION
RAILWAY ELEVATION WEST

1 : 250