

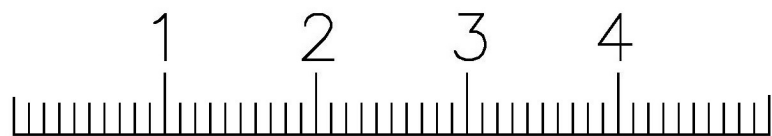
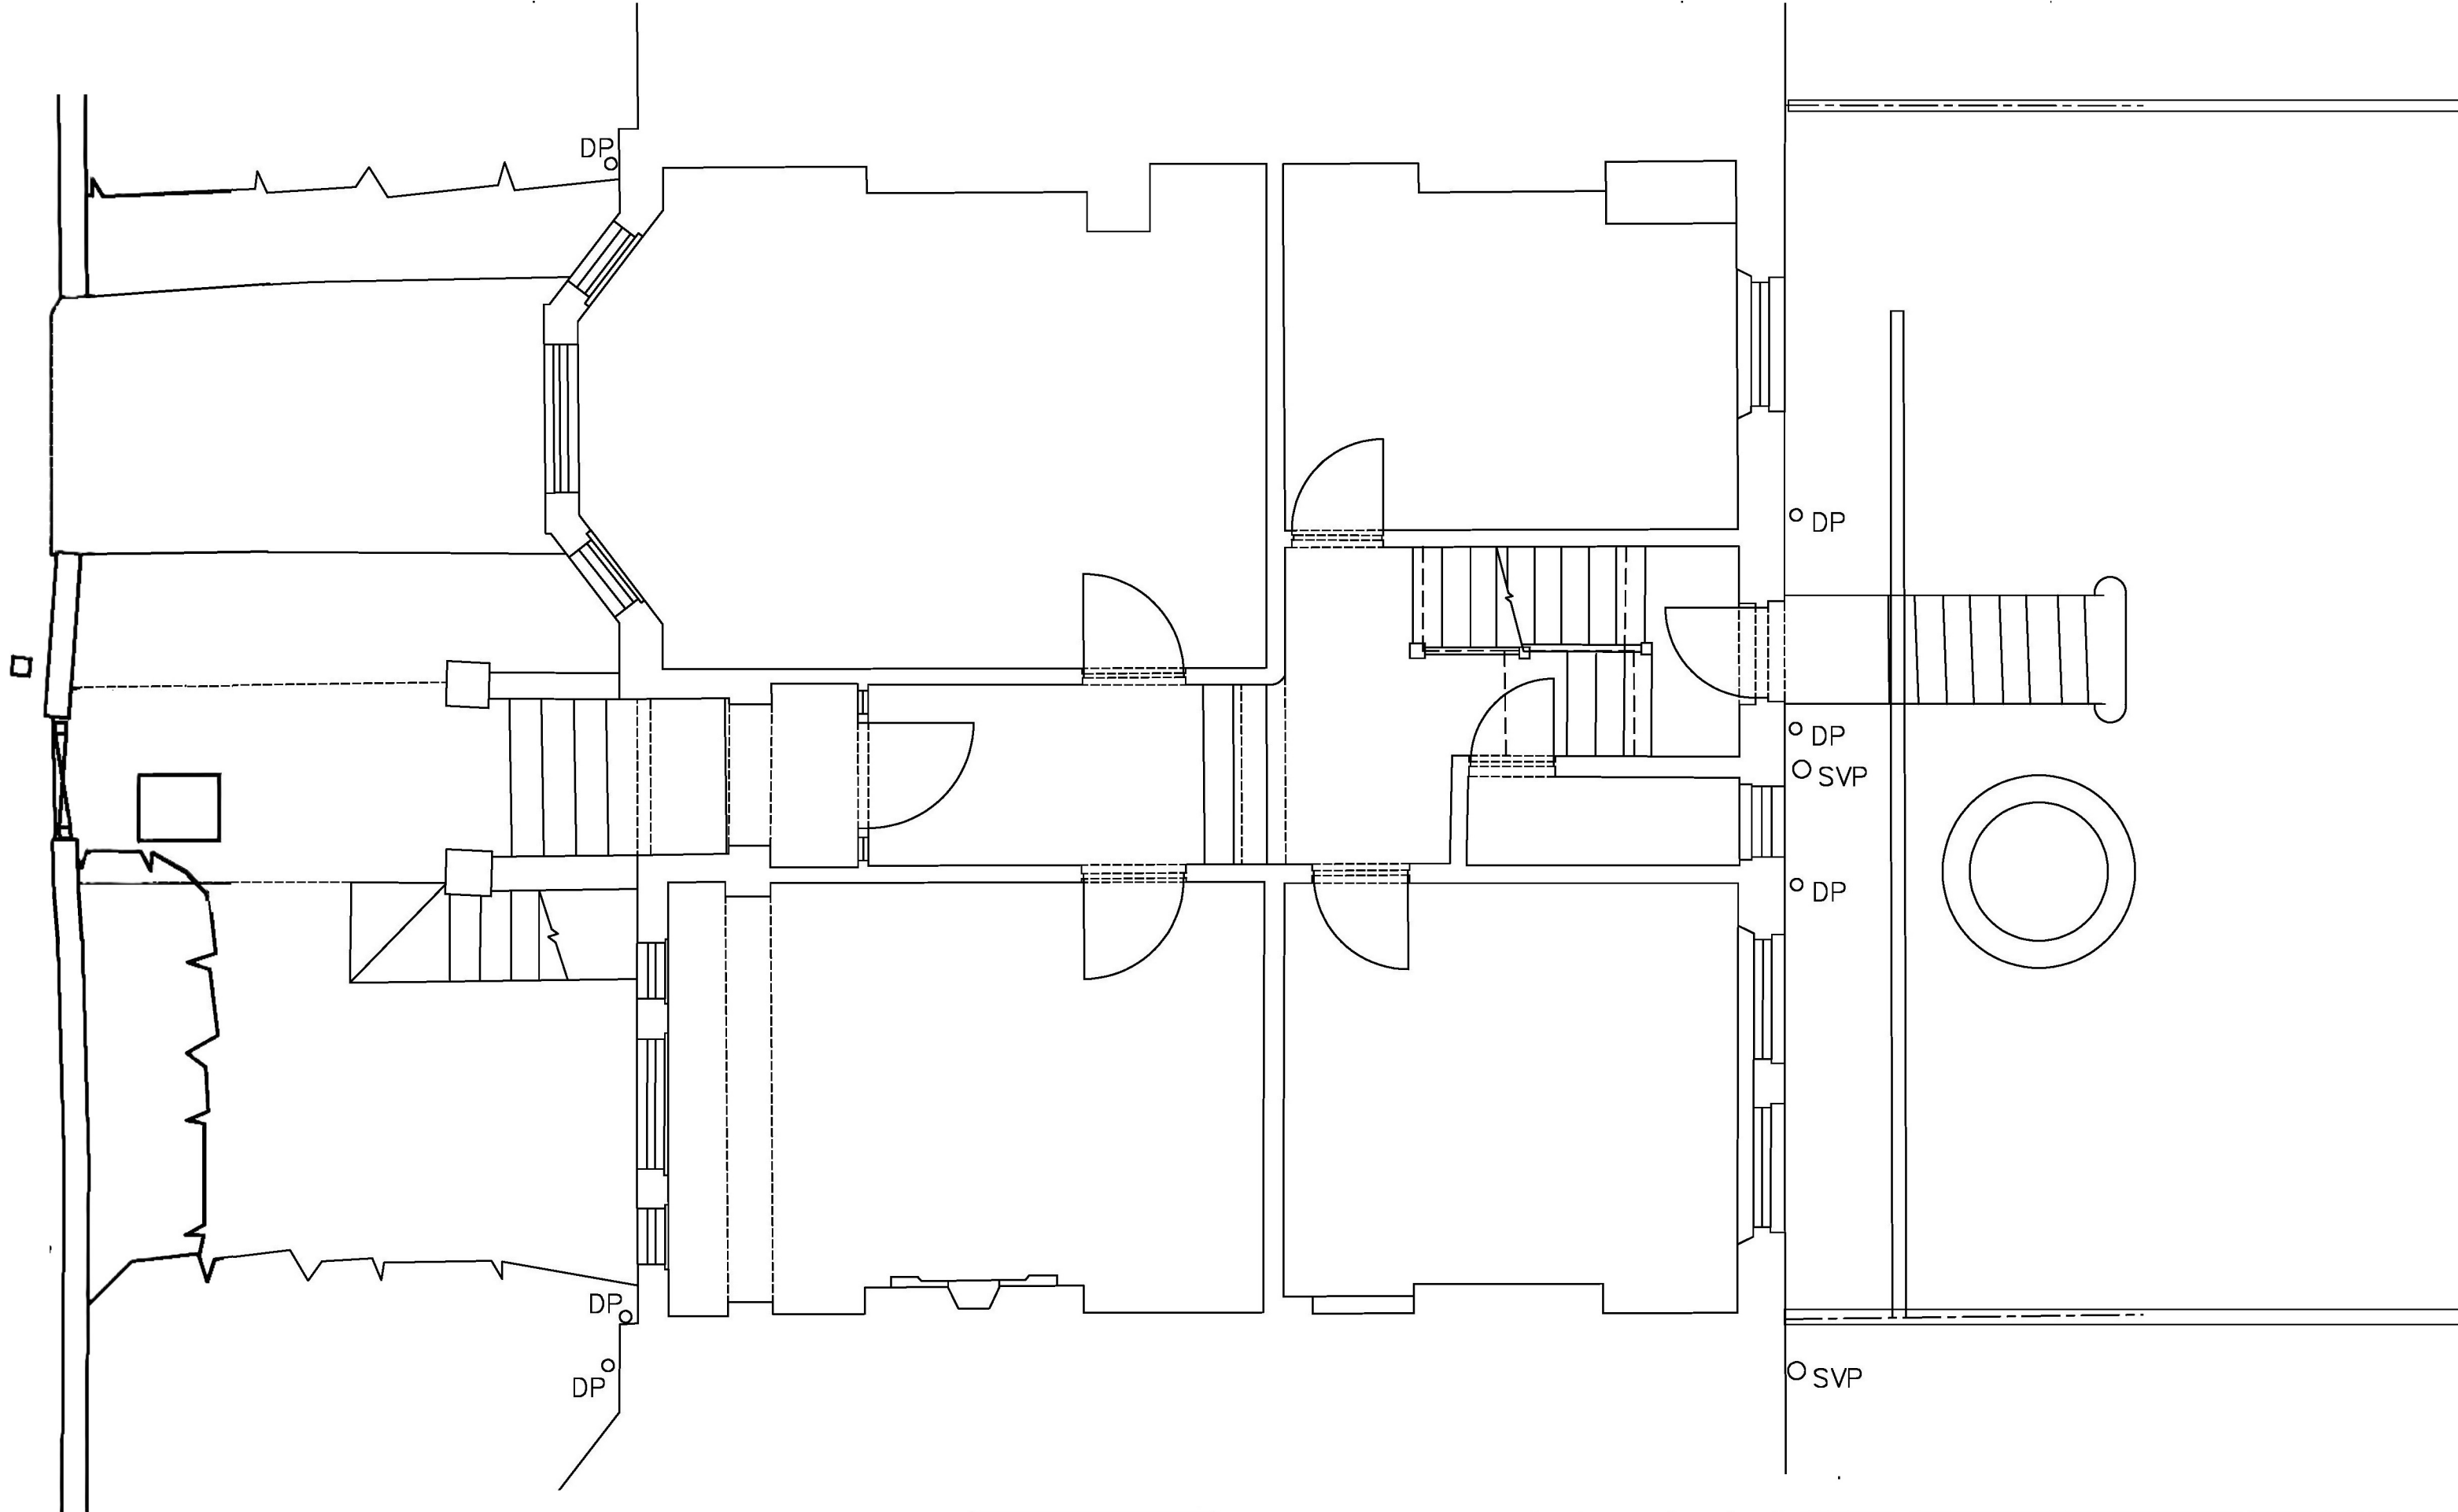




archplan architects and property management 1 Millfield Place, Highgate, London N6 6JP Tel: 020 8341 5628 e-mail: archplan@hotmail.com	Date	Scale 1:50 At A3	Project 18 MUSWELL AVE LONDON N10 2EG BASEMENT PLAN AS EXISTING	Drawing no MA/01 Copyright Archplan 2020
	Drawn by			

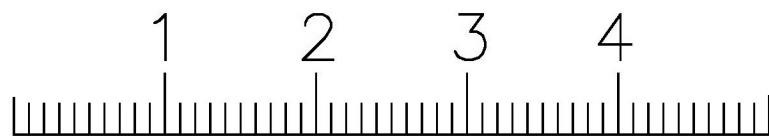



archplan architects and property management 1 Millfield Place, Highgate, London N6 6JP Tel: 020 8341 5628 e-mail: archplan@hotmail.com	Date	Scale 1:50 At A3	Project 18 MUSWELL AVE LONDON N10 2EG GROUND FLOOR AS EXISTING	Drawing no MA/02 Copyright Archplan 2020
	Drawn by			

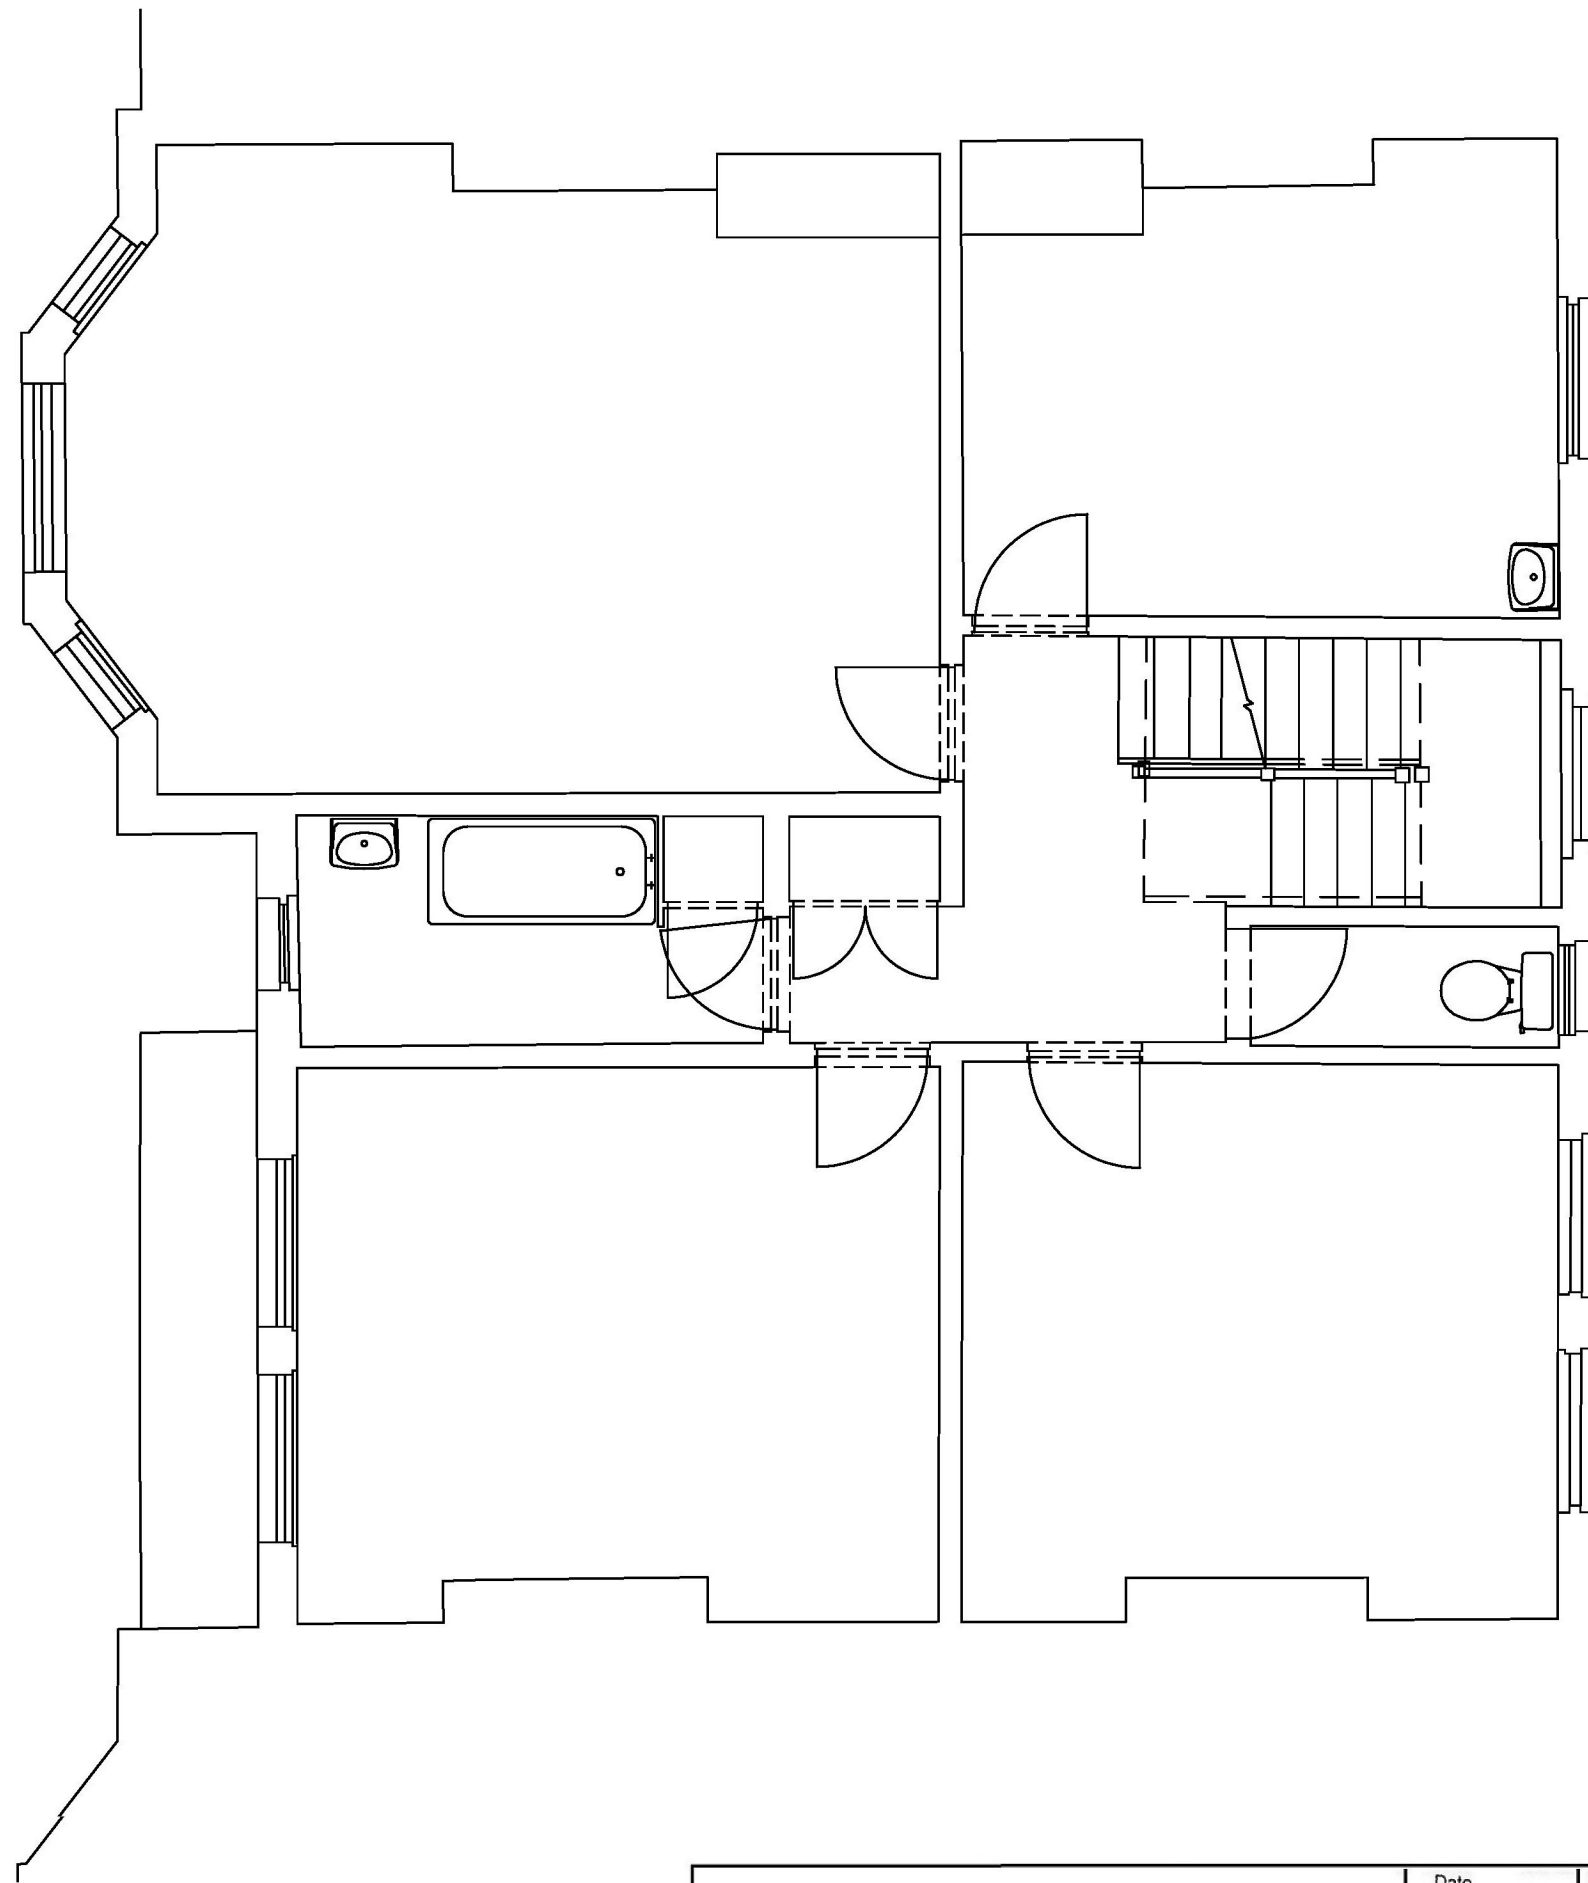



archplan architects and property management 1 Millfield Place, Highgate, London N6 6JP Tel: 020 8341 5628 e-mail: archplan@hotmail.com	Date	Scale 1:50 At A3	Project 18 MUSWELL AVE LONDON N10 2EG FIRST FLOOR PLAN AS EXISTING	Drawing no MA/ 03 Copyright Archplan 2020
	Drawn by			

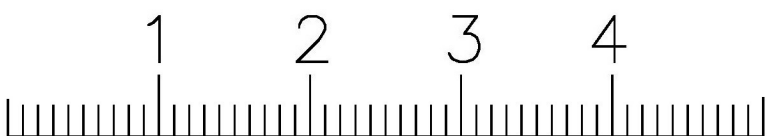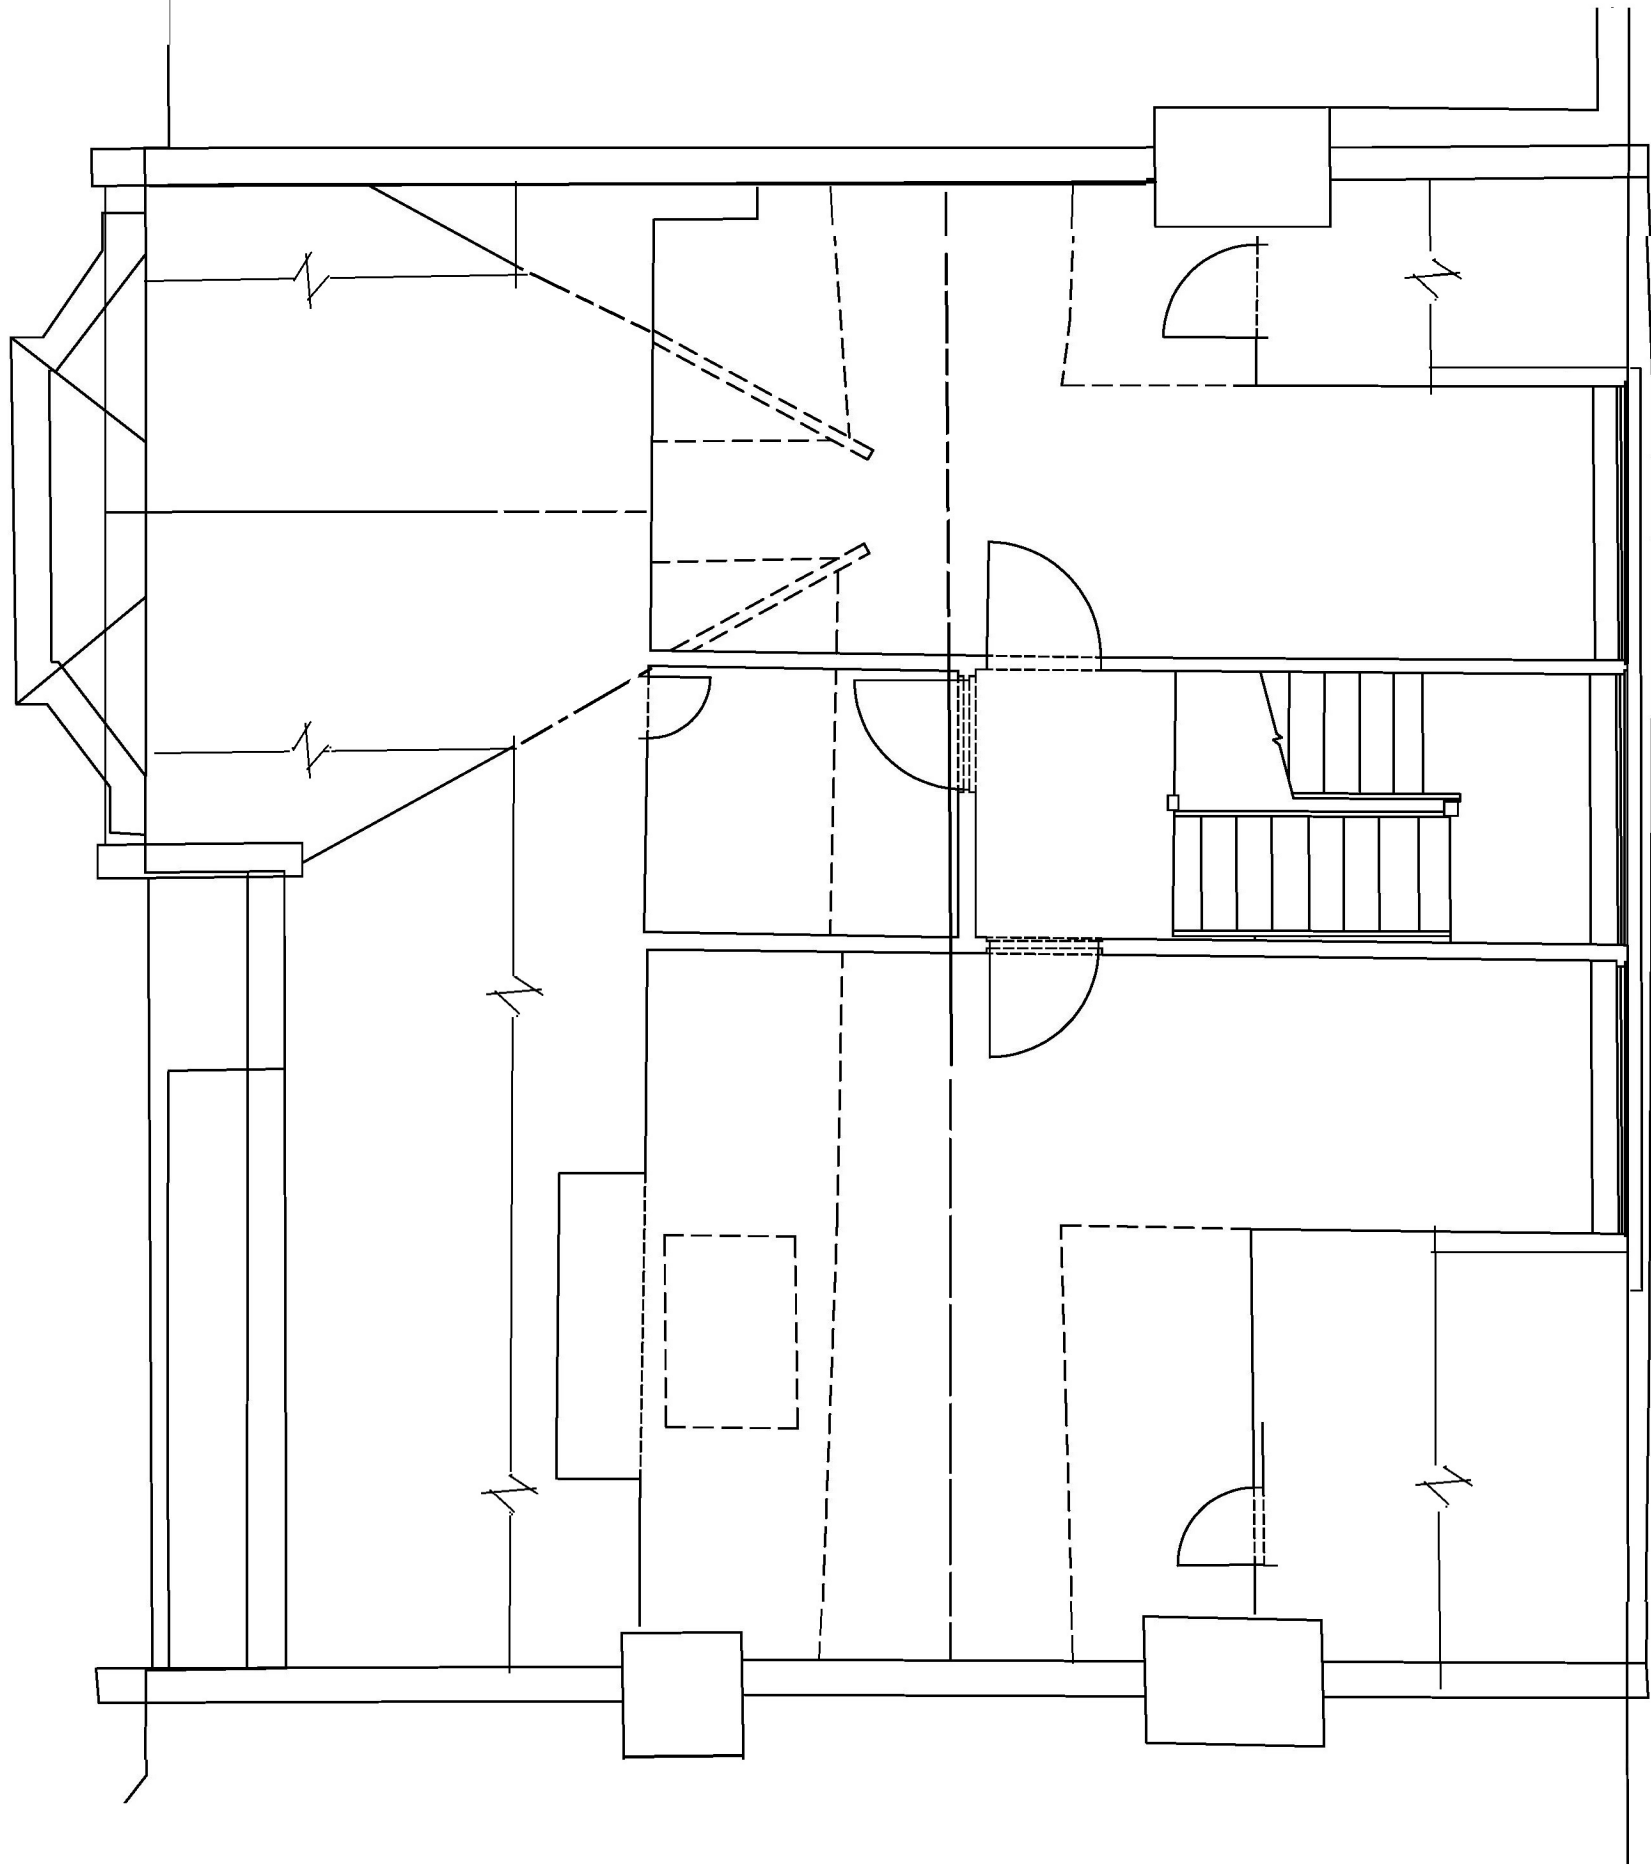


archplan architects and property management 1 Millfield Place, Highgate, London N6 6JP Tel: 020 8341 5628 e-mail: archplan@hotmail.com	Date	Scale 1:50 At A3	Project 18 MUSWELL AVE LONDON N10 2EG	Drawing no MA/04
	Drawn by	Checked by	Title SECOND FLOOR AS EXISTING	Copyright Archplan 2020

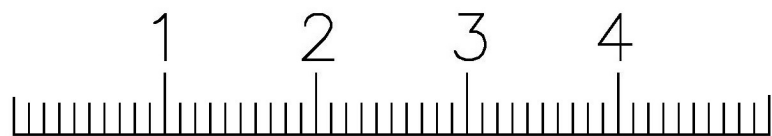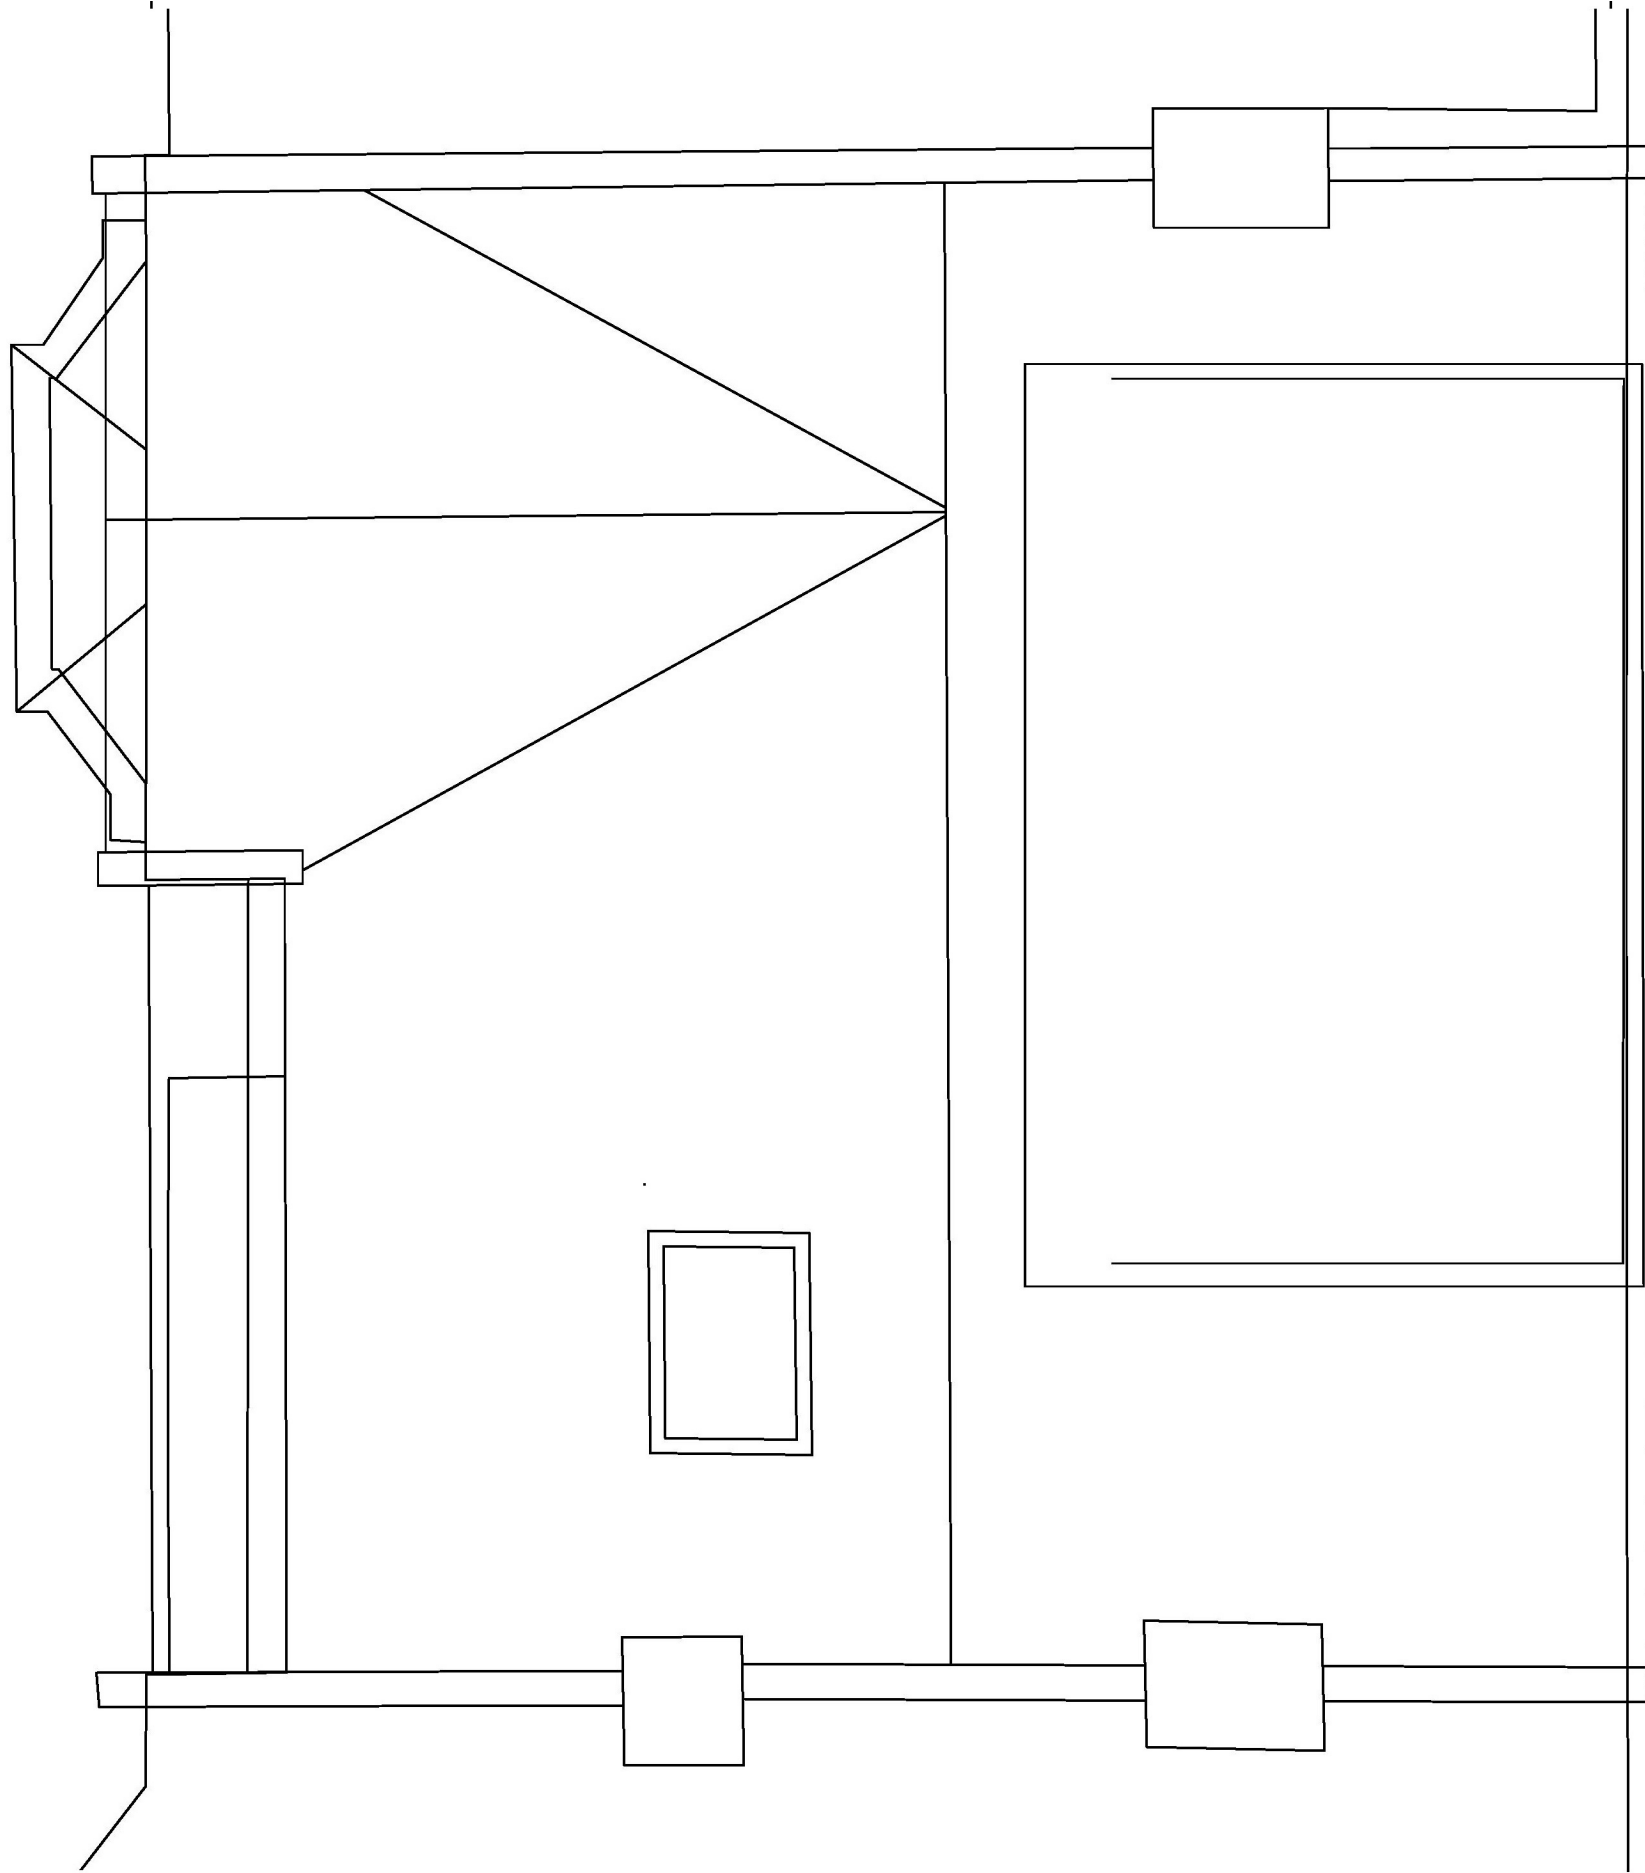


archplan architects and property management 1 Millfield Place, Highgate, London N6 6JP Tel: 020 8341 5628 e-mail: archplan@hotmail.com	Date	Scale	Project	Drawing no
	Drawn by	1:50 At A3	18 MUSWELL AVE LONDON N10 2EG	MA/ 05
Checked by			ROOF PLAN AS EXISTING	Copyright Archplan 2020

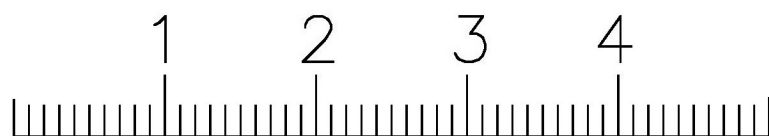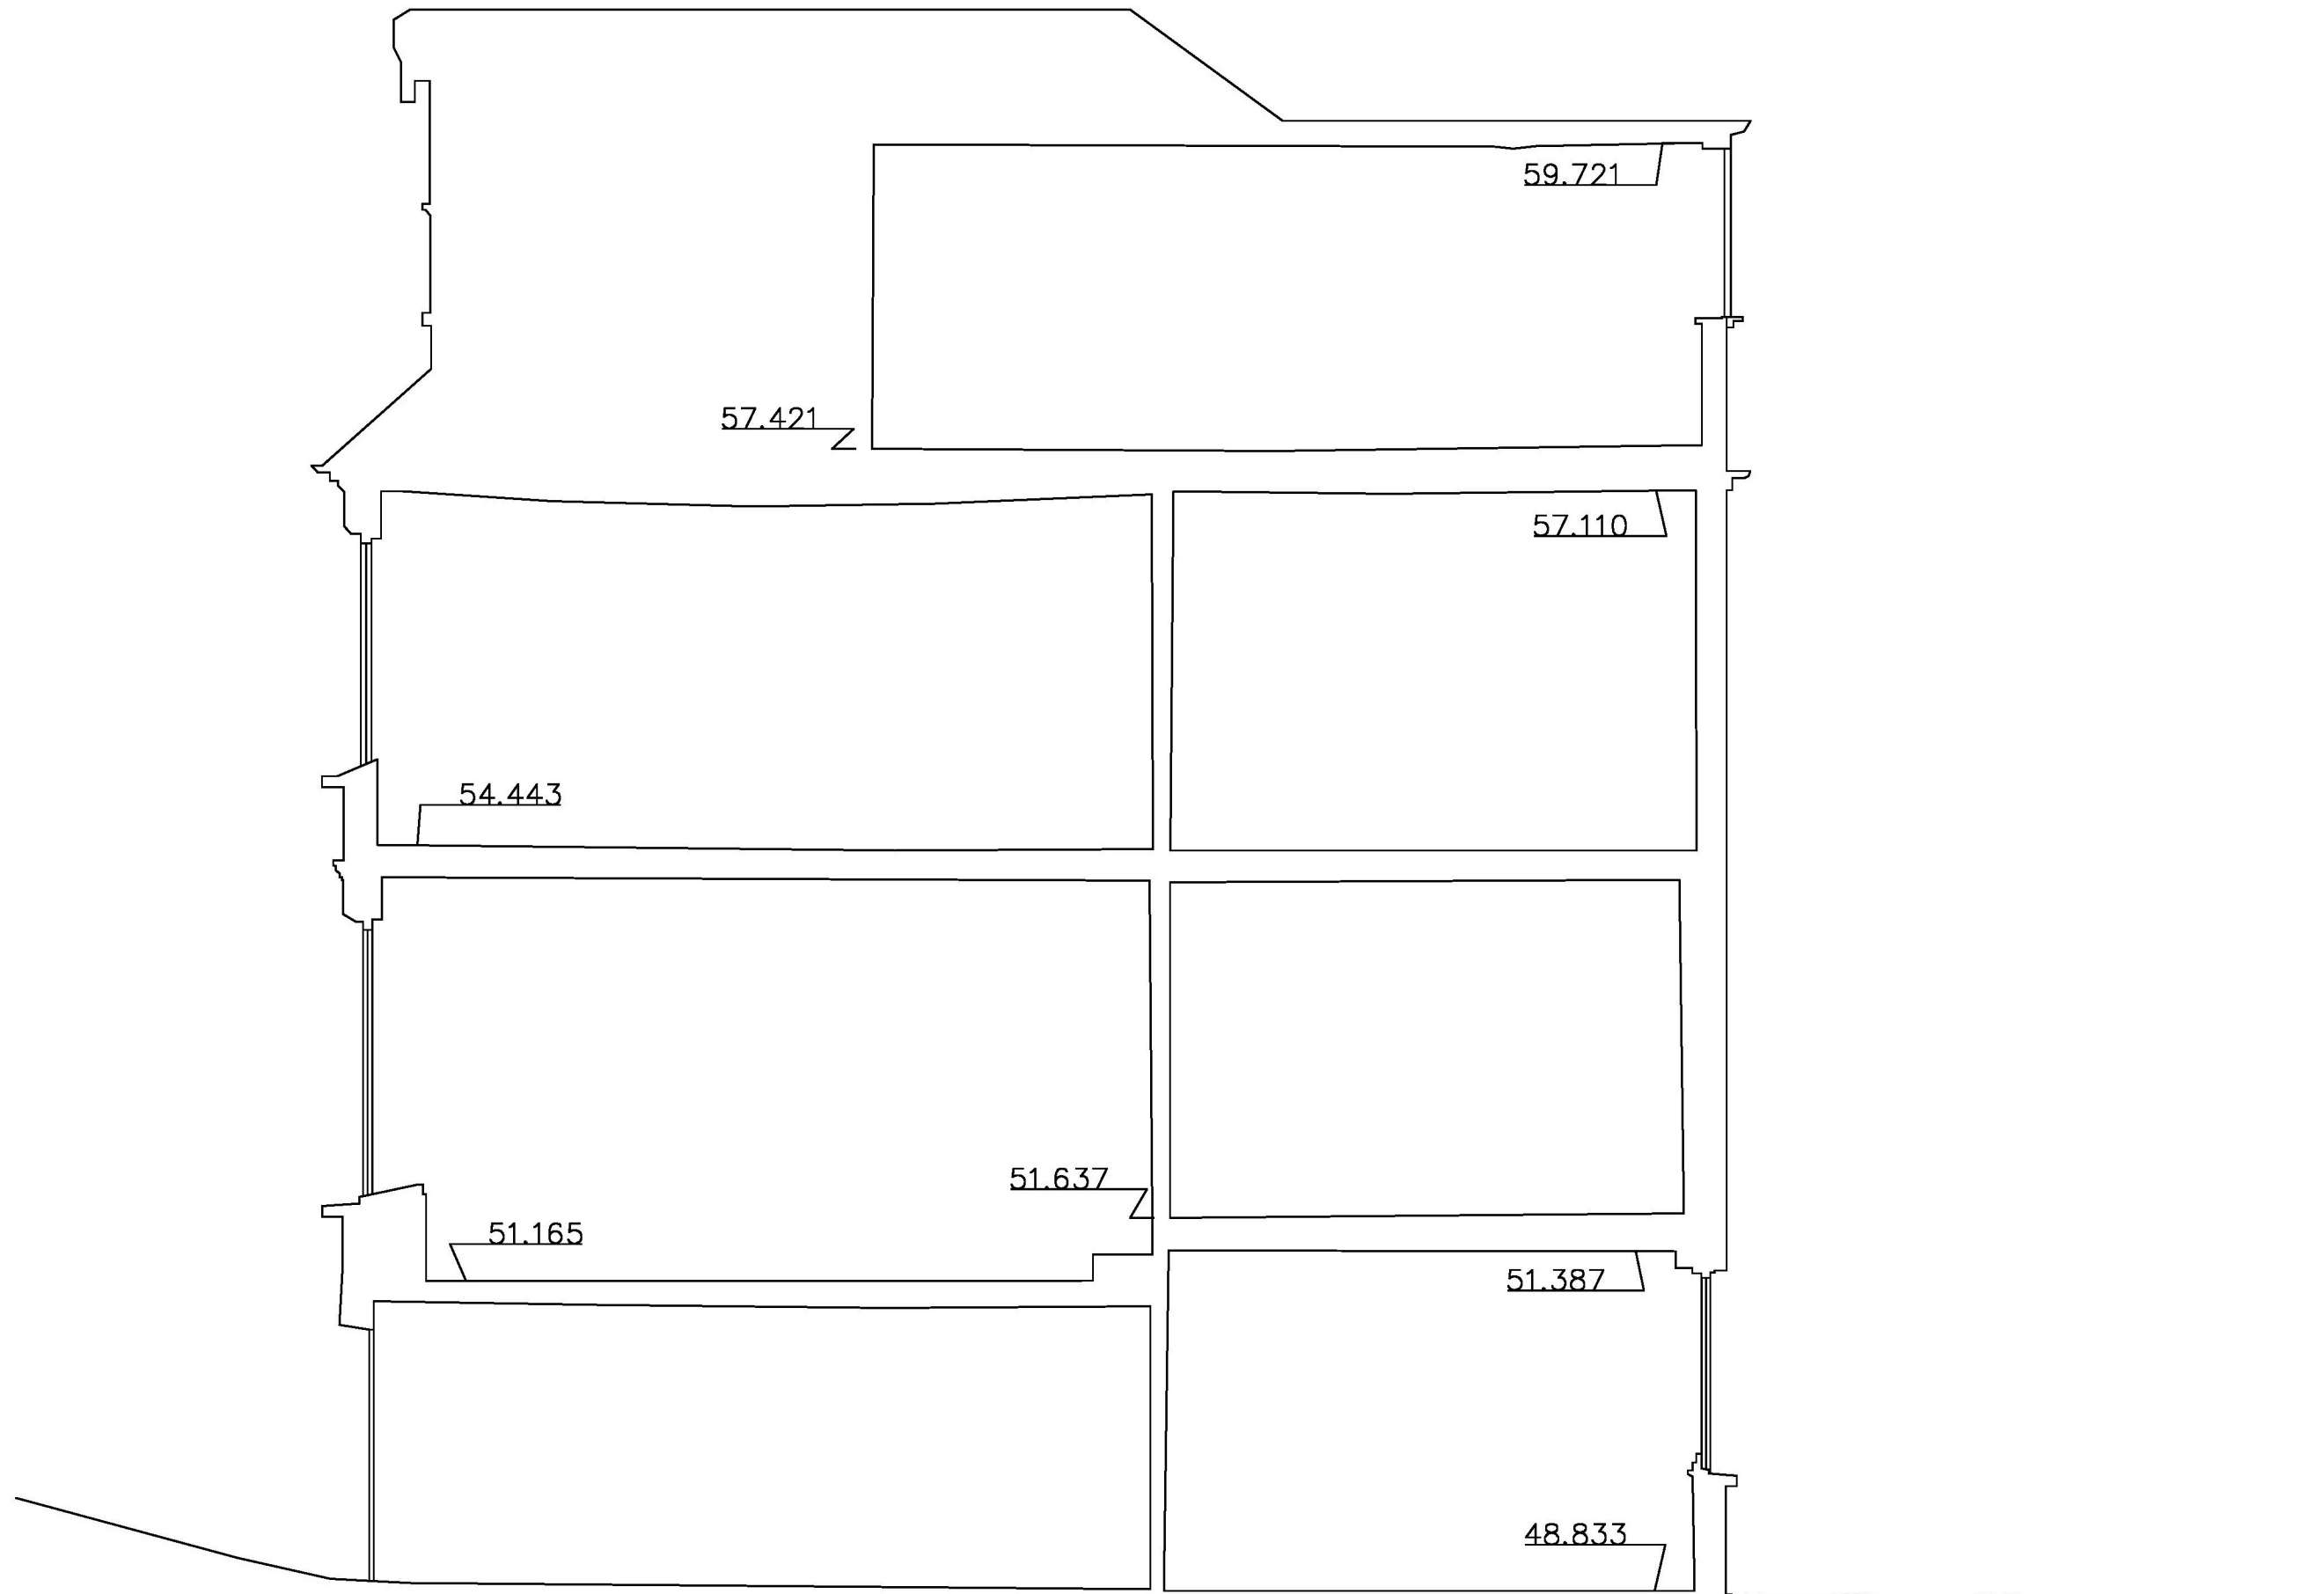

archplan architects and property management 1 Millfield Place, Highgate, London N6 6JP Tel: 020 8341 5628 e-mail: archplan@hotmail.com	Date	Scale	Project	Drawing no
	Drawn by	1:50 At A3	18 MUSWELL AVE LONDON N10 2EG	MA/06
Checked by			SECTION A-A AS EXISTING	Copyright Archplan 2020

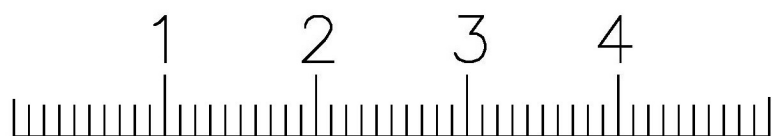

<p>archplan architects and property management 1 Millfield Place, Highgate, London N6 6JP Tel: 020 8341 5628 e-mail: archplan@hotmail.com</p>	Date	Scale 1:50 At A3	Project 18 MUSWELL AVE LONDON N10 2EG	Drawing no MA/07
	Drawn by	Checked by	Title FRONT ELEVATION AS EXISTING	Copyright Archplan 2020

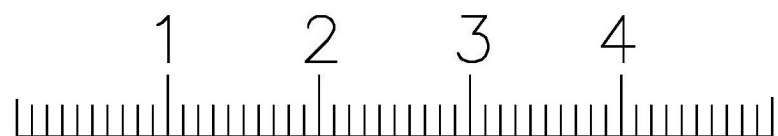

archplan architects and property management 1 Millfield Place, Highgate, London N6 6JP Tel: 020 8341 5628 e-mail: archplan@hotmail.com	Date	Scale	Project	Drawing no
	Drawn by	1:50 At A3		
	Checked by		Title	Copyright Archplan 2020