

SITE PLAN 1:200



LOCATION PLAN 1:1250

**Project Address**  
22 Bryanstone Road N8 8TN

**Client**  
Luis Xanthos Michael

**Drawing Title**  
Existing Site and Location Plan

**Drawn**  
SD

**Checked**  
DA

**Approved**  
DA

**Disclaimer**

Drawings to be read in conjunction with the relevant drawing and specification. Figured dimensions only. Dimensions should not be relied upon for the purposes of ordering material or placing sub-contractor orders. Third parties to take their own site measurements. Site boundaries are indicative only and are subject to confirmation with land registry. A party wall surveyor should be consulted to ascertain whether adjoining owners are notifiable. On planning drawings, all structural beams, openings, lintels and any other bearings are indicative and are subject to review from a structural engineer. All drawings are subject to onsite inspection.

**Drawing No**  
SP - 00

**Date Issued**  
03/12/2024

**Revision**

**Notes**

**North**




**designteam**

Phone: 0207 495 6561 | Email: hello@designteam.co.uk  
 Online: www.designteam.co.uk | Office: 342 Clapham Rd, SW9 9AJ

NOTES: All detailed measurements are approximate.

NOTES: All measurements of neighbouring properties are approximate including garden levels and will be subject to Party Wall Matters.

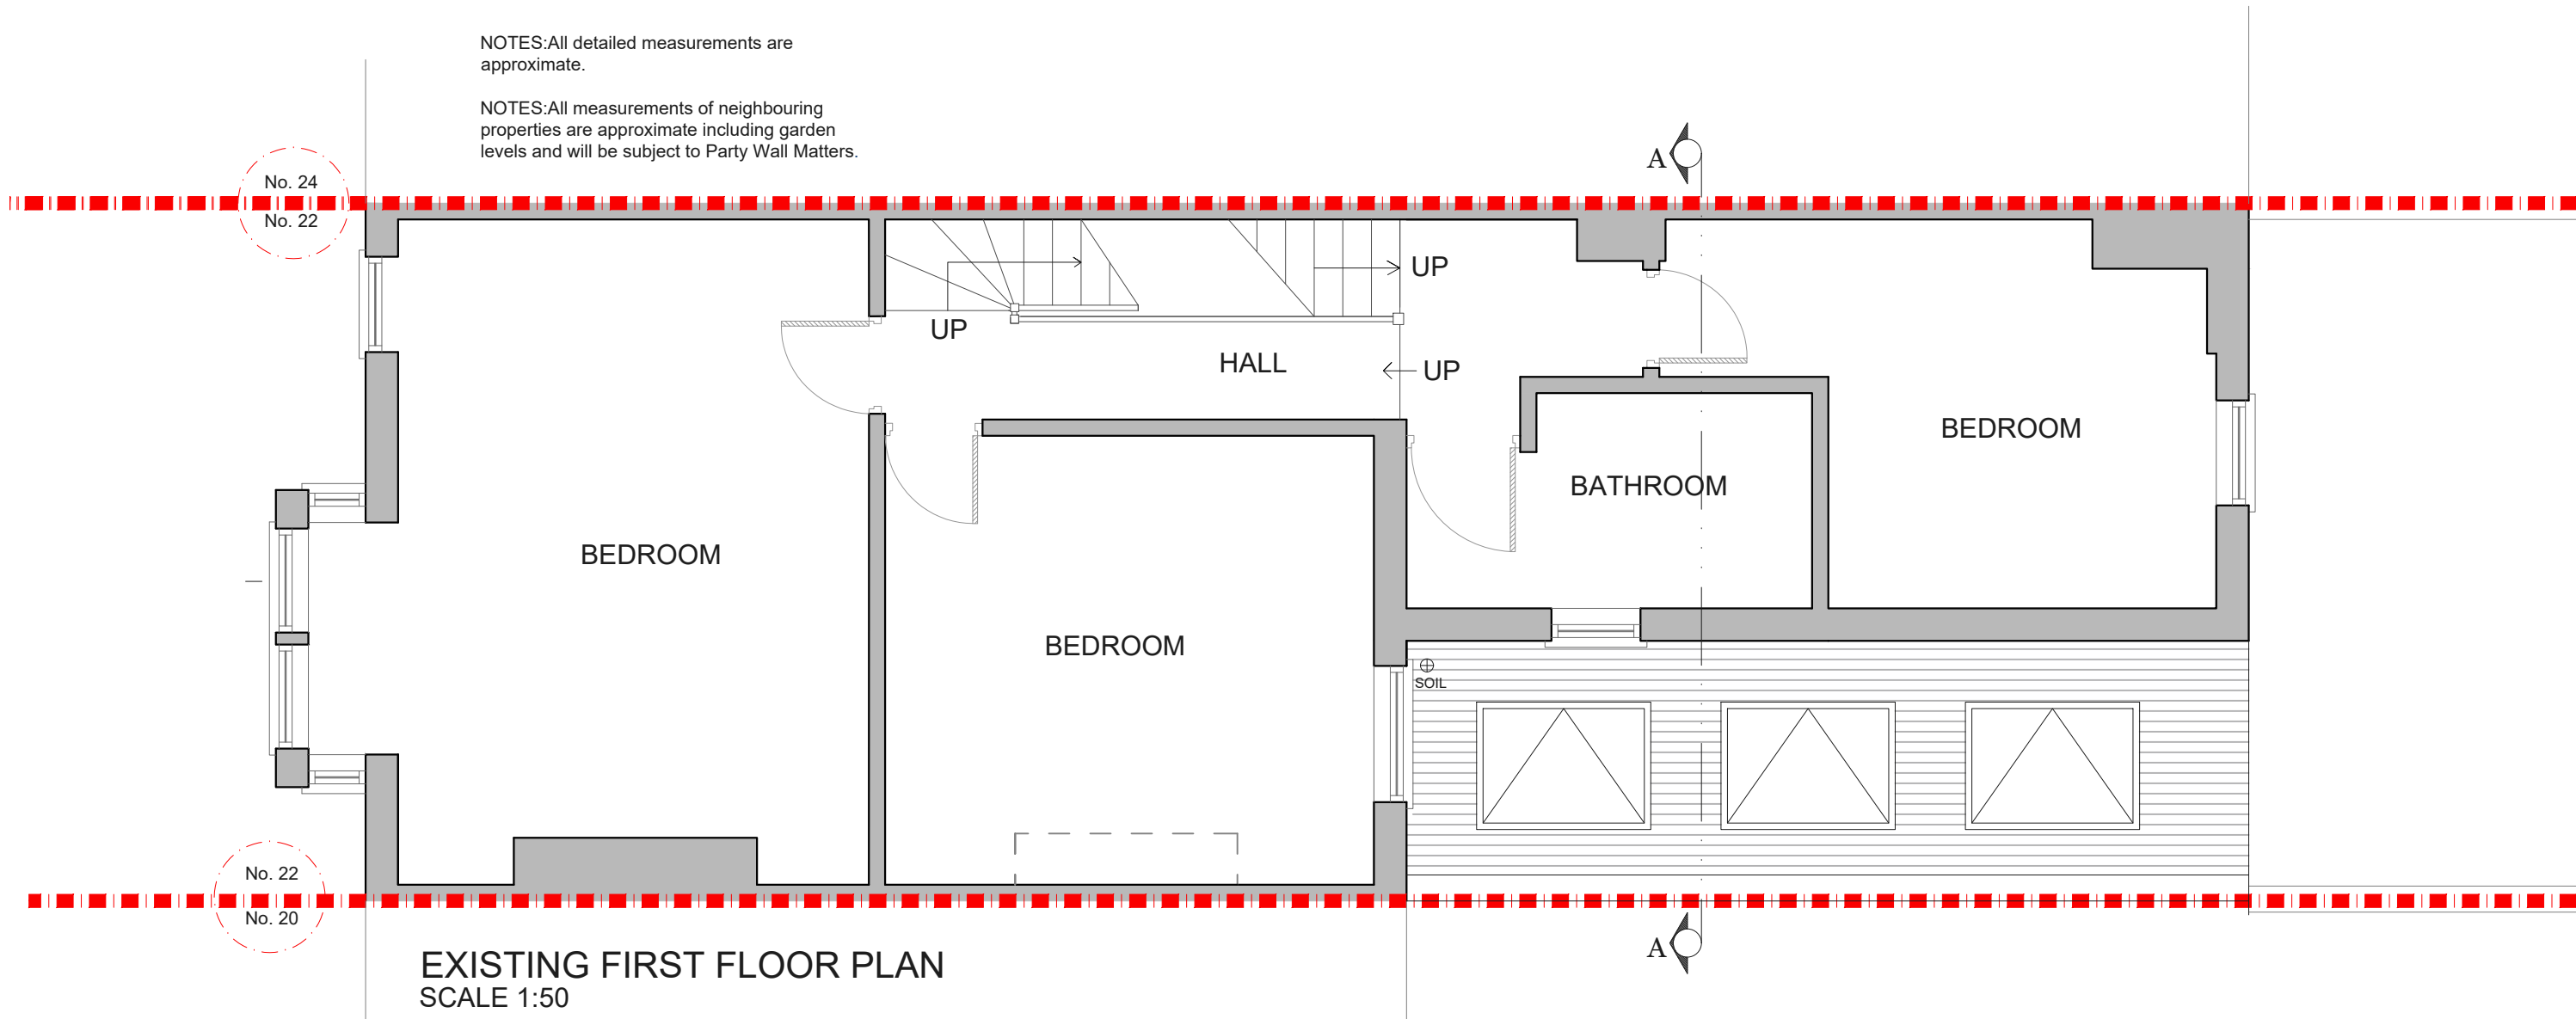

**EXISTING FIRST FLOOR PLAN**  
SCALE 1:50

**Project Address**  
22 Bryanstone Road N8 8TN

**Client**  
Luis Xanthos Michael

**Drawing Title**  
Existing First Floor Plan

**Drawn**  
SD

**Checked**  
DA

**Approved**  
DA

**Disclaimer**

Drawings to be read in conjunction with the relevant drawing and specification. Figured dimensions only. Dimensions should not be relied upon for the purposes of ordering material or placing sub-contractor orders. Third parties to take their own site measurements. Site boundaries are indicative only and are subject to confirmation with land registry. A party wall surveyor should be consulted to ascertain whether adjoining owners are notifiable. On planning drawings, all structural beams, openings, lintels and any other bearings are indicative and are subject to review from a structural engineer. All drawings are subject to onsite inspection.

**Drawing No**  
SP - 01

**Date Issued**  
03/12/2024

**Revision**


**Notes**

**North**



**designteam**

Phone 0207 495 6561  
Email hello@designteam.co.uk  
Office 342 Clapham Rd, SW9 9AJ  
Online www.designteam.co.uk

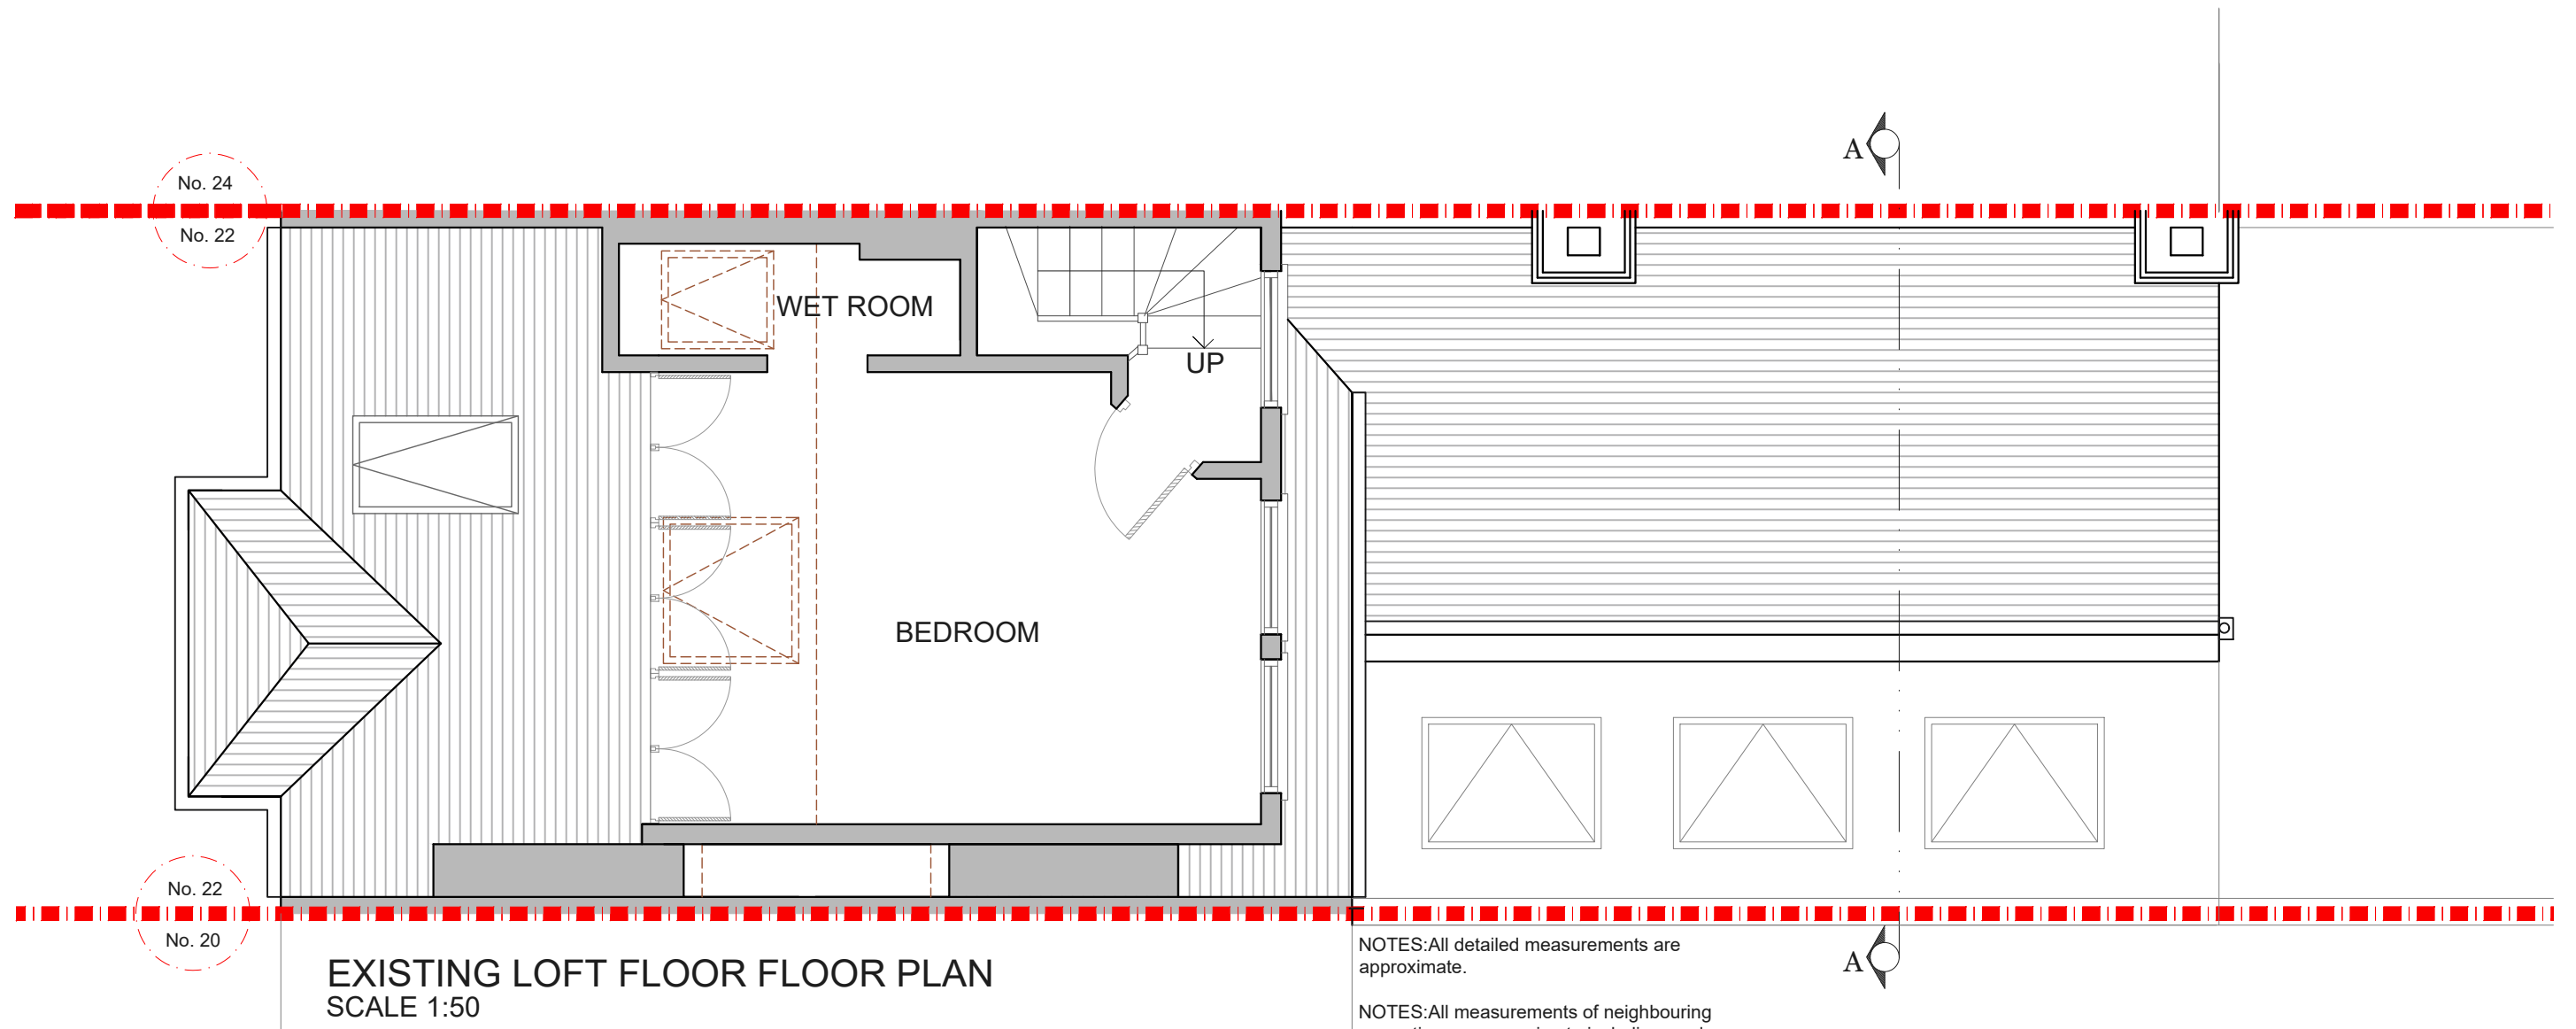

**EXISTING LOFT FLOOR FLOOR PLAN**  
SCALE 1:50

NOTES: All detailed measurements are approximate.

NOTES: All measurements of neighbouring properties are approximate including garden levels and will be subject to Party Wall Matters.

**Project Address**  
22 Bryanstone Road N8 8TN

**Client**  
Luis Xanthos Michael

**Drawing Title**  
Existing Loft Floor Plan

**Drawn**  
SD

**Checked**  
DA

**Approved**  
DA

**Disclaimer**

Drawings to be read in conjunction with the relevant drawing and specification. Figured dimensions only. Dimensions should not be relied upon for the purposes of ordering material or placing sub-contractor orders. Third parties to take their own site measurements. Site boundaries are indicative only and are subject to confirmation with land registry. A party wall surveyor should be consulted to ascertain whether adjoining owners are notifiable. On planning drawings, all structural beams, openings, lintels and any other bearings are indicative and are subject to review from a structural engineer. All drawings are subject to onsite inspection.

**Drawing No**  
SP - 02

**Date Issued**  
03/12/2024

**Revision**

**Notes**

**North**




**designteam**

Phone 0207 495 6561 Email hello@designteam.co.uk  
Office 342 Clapham Rd, SW9 9AJ  
Online www.designteam.co.uk

NOTES: All detailed measurements are approximate.

NOTES: All measurements of neighbouring properties are approximate including garden levels and will be subject to Party Wall Matters.

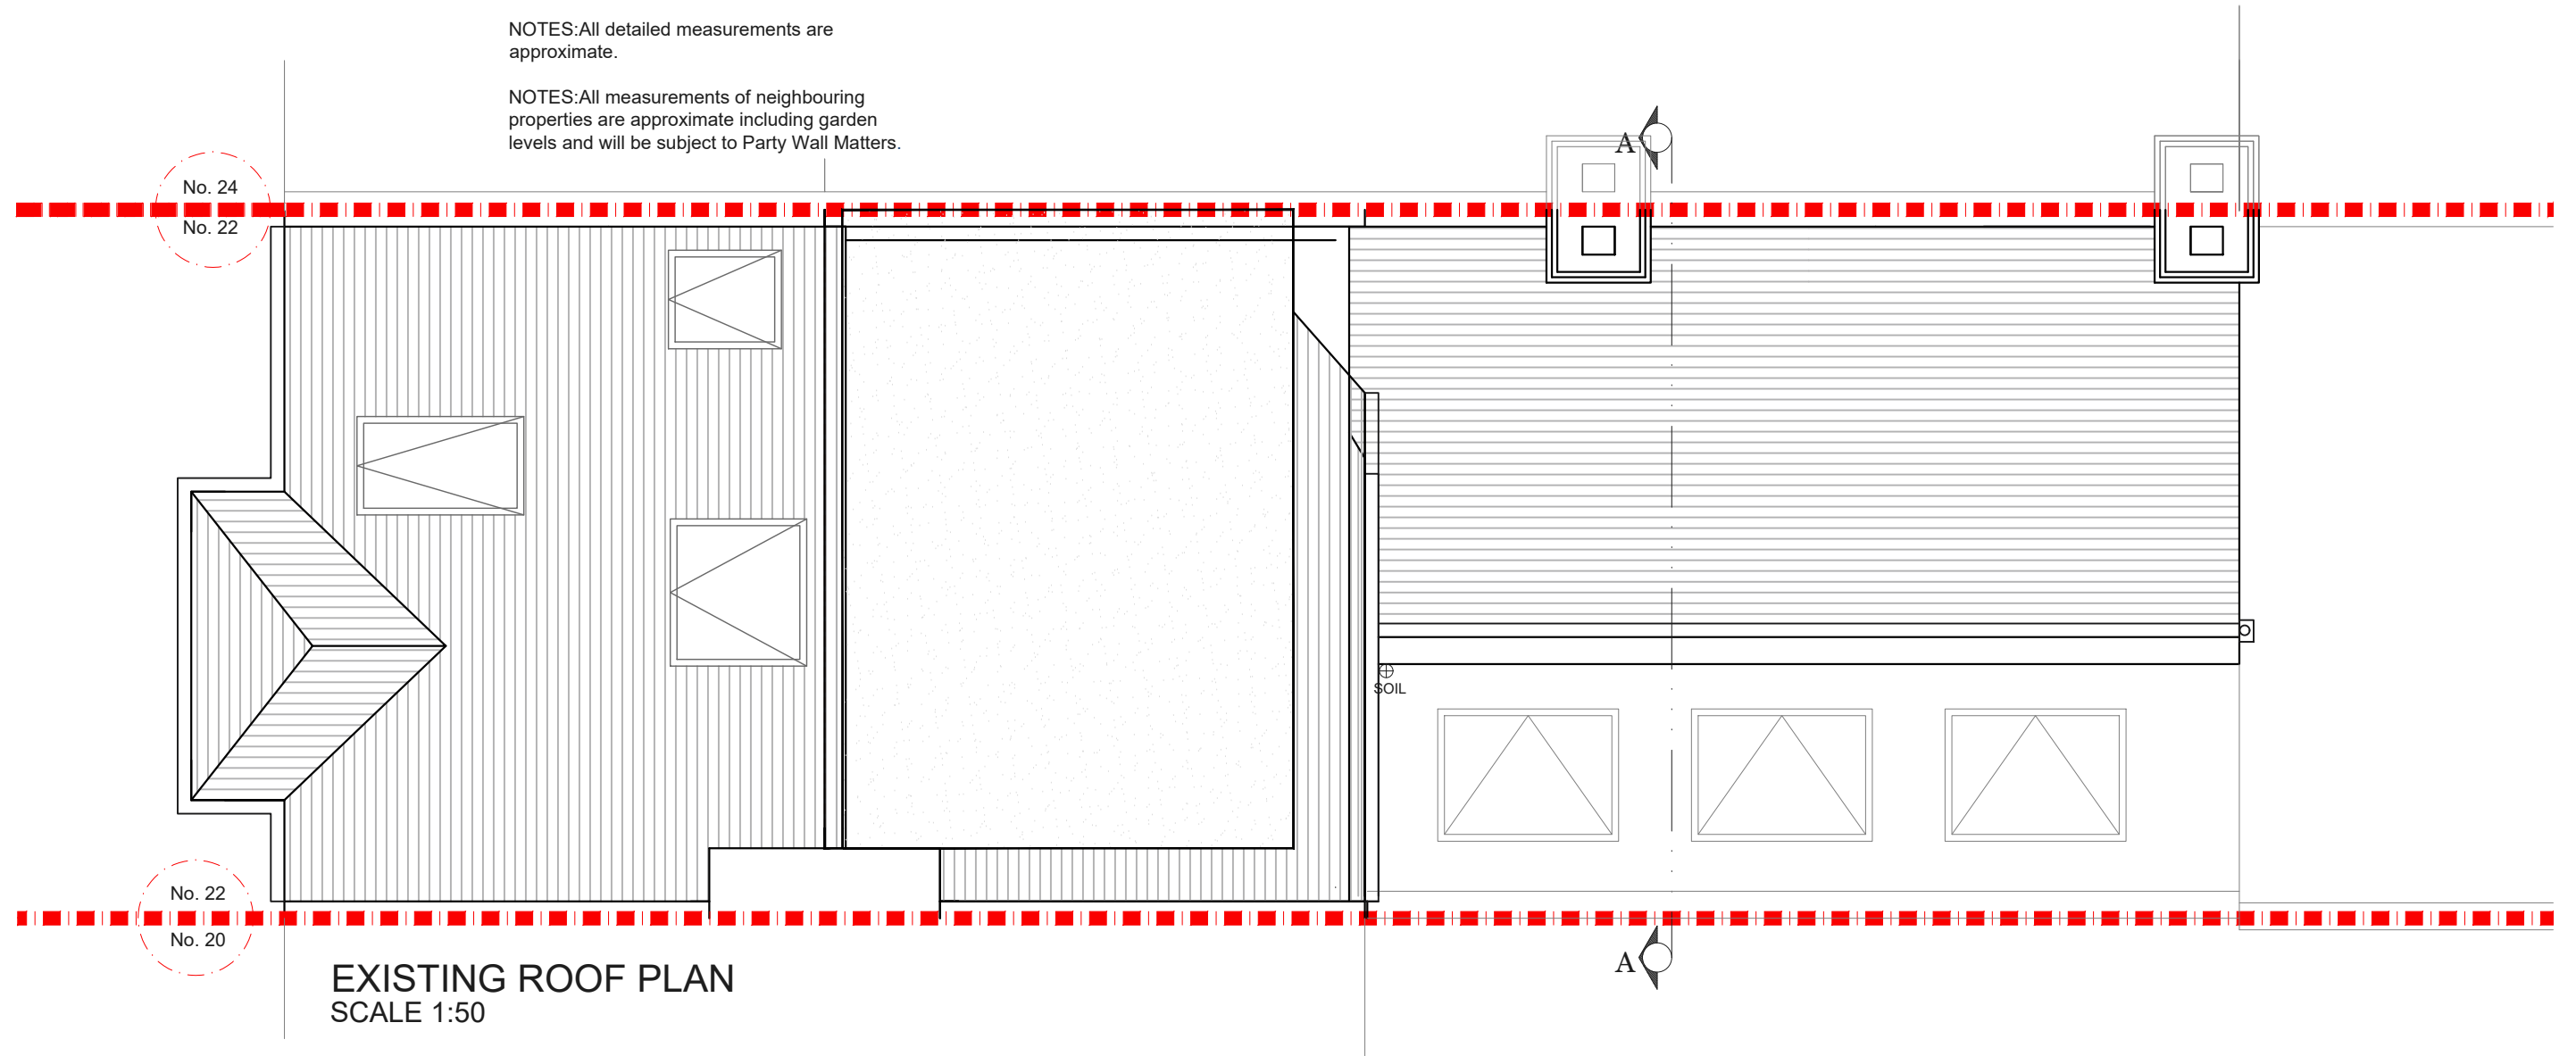

**Project Address**  
22 Bryanstone Road N8 8TN

**Client**  
Luis Xanthos Michael

**Drawing Title**  
Existing Roof Plan

**Drawn**  
SD

**Checked**  
DA

**Approved**  
DA

**Disclaimer**

Drawings to be read in conjunction with the relevant drawing and specification. Figured dimensions only. Dimensions should not be relied upon for the purposes of ordering material or placing sub-contractor orders. Third parties to take their own site measurements. Site boundaries are indicative only and are subject to confirmation with land registry. A party wall surveyor should be consulted to ascertain whether adjoining owners are notifiable. On planning drawings, all structural beams, openings, lintels and any other bearings are indicative and are subject to review from a structural engineer. All drawings are subject to onsite inspection.

**Drawing No**  
SP - 03

**Date Issued**  
03/12/2024

**Revision**


**Notes**

**North**




**designteam**

Phone 0207 495 6561 Email hello@designteam.co.uk  
Office 342 Clapham Rd, SW9 9AJ  
Online www.designteam.co.uk

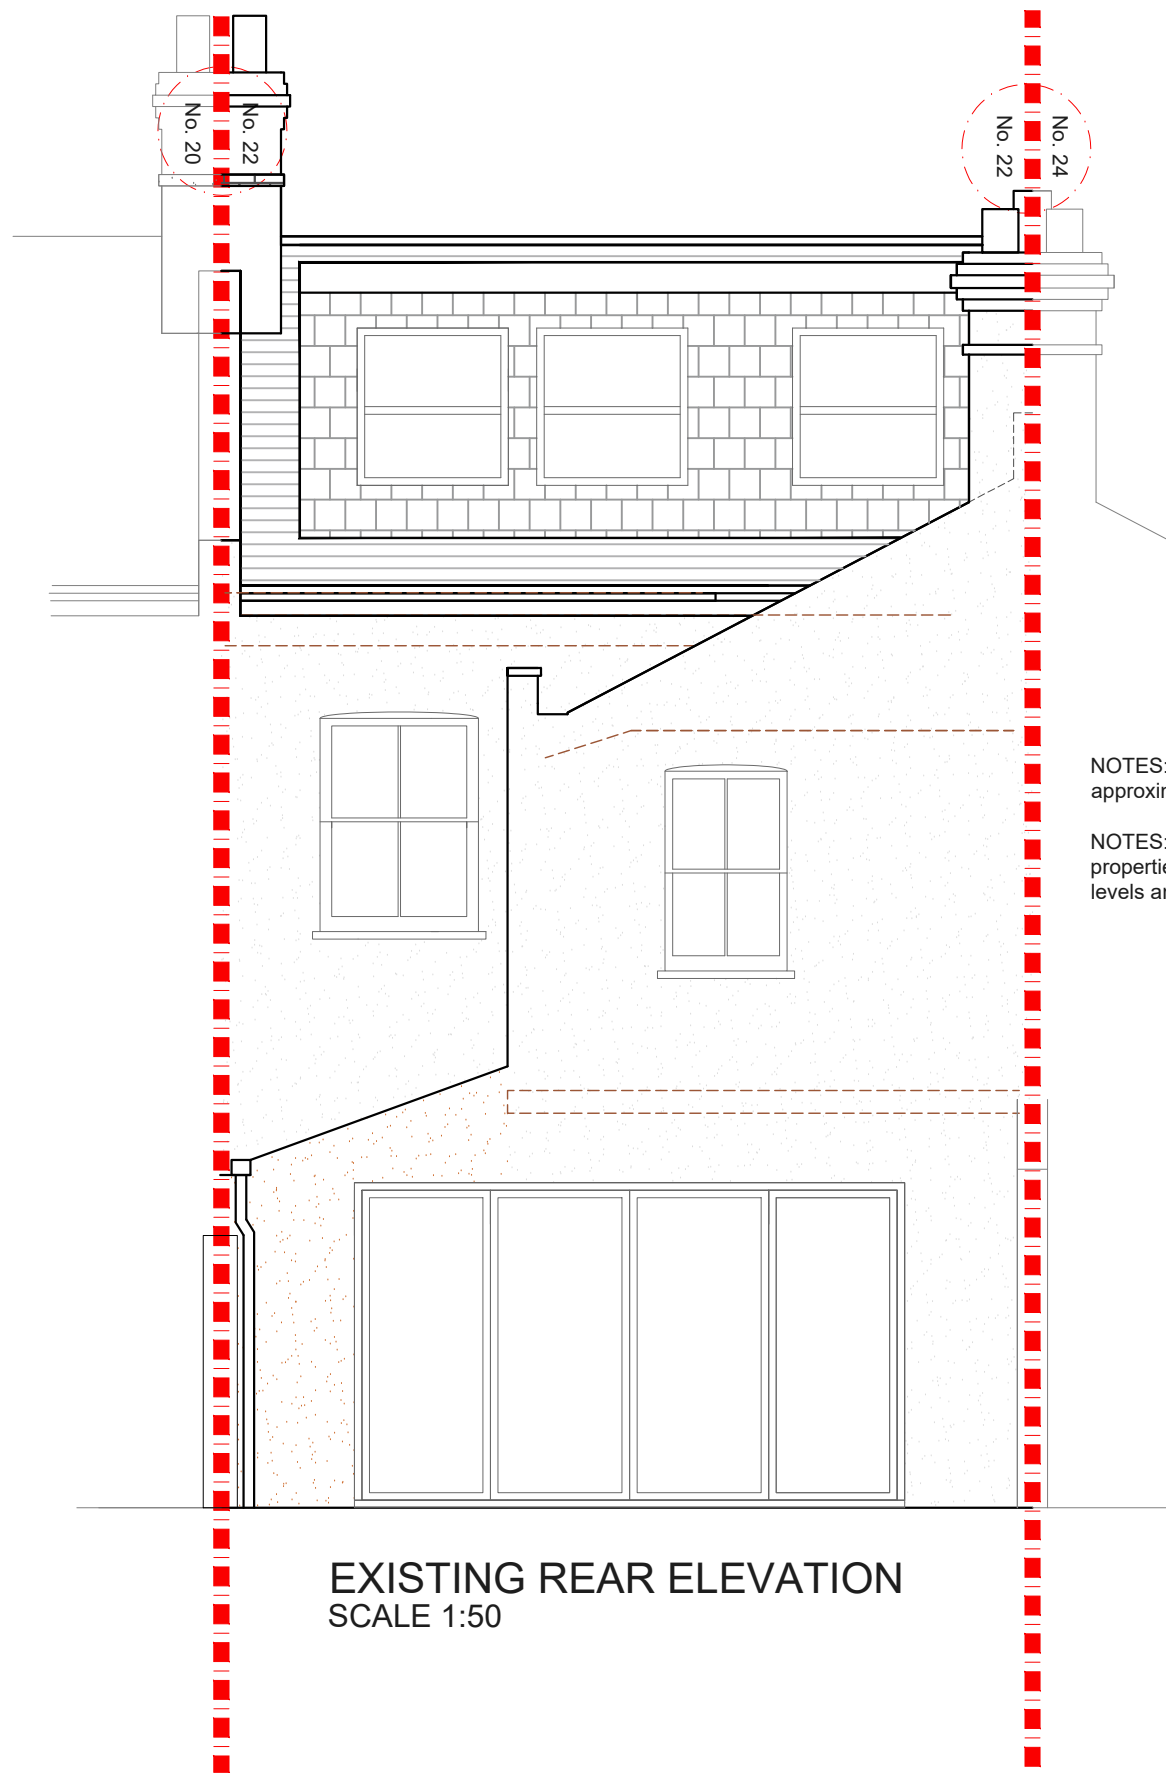

**EXISTING REAR ELEVATION**  
SCALE 1:50

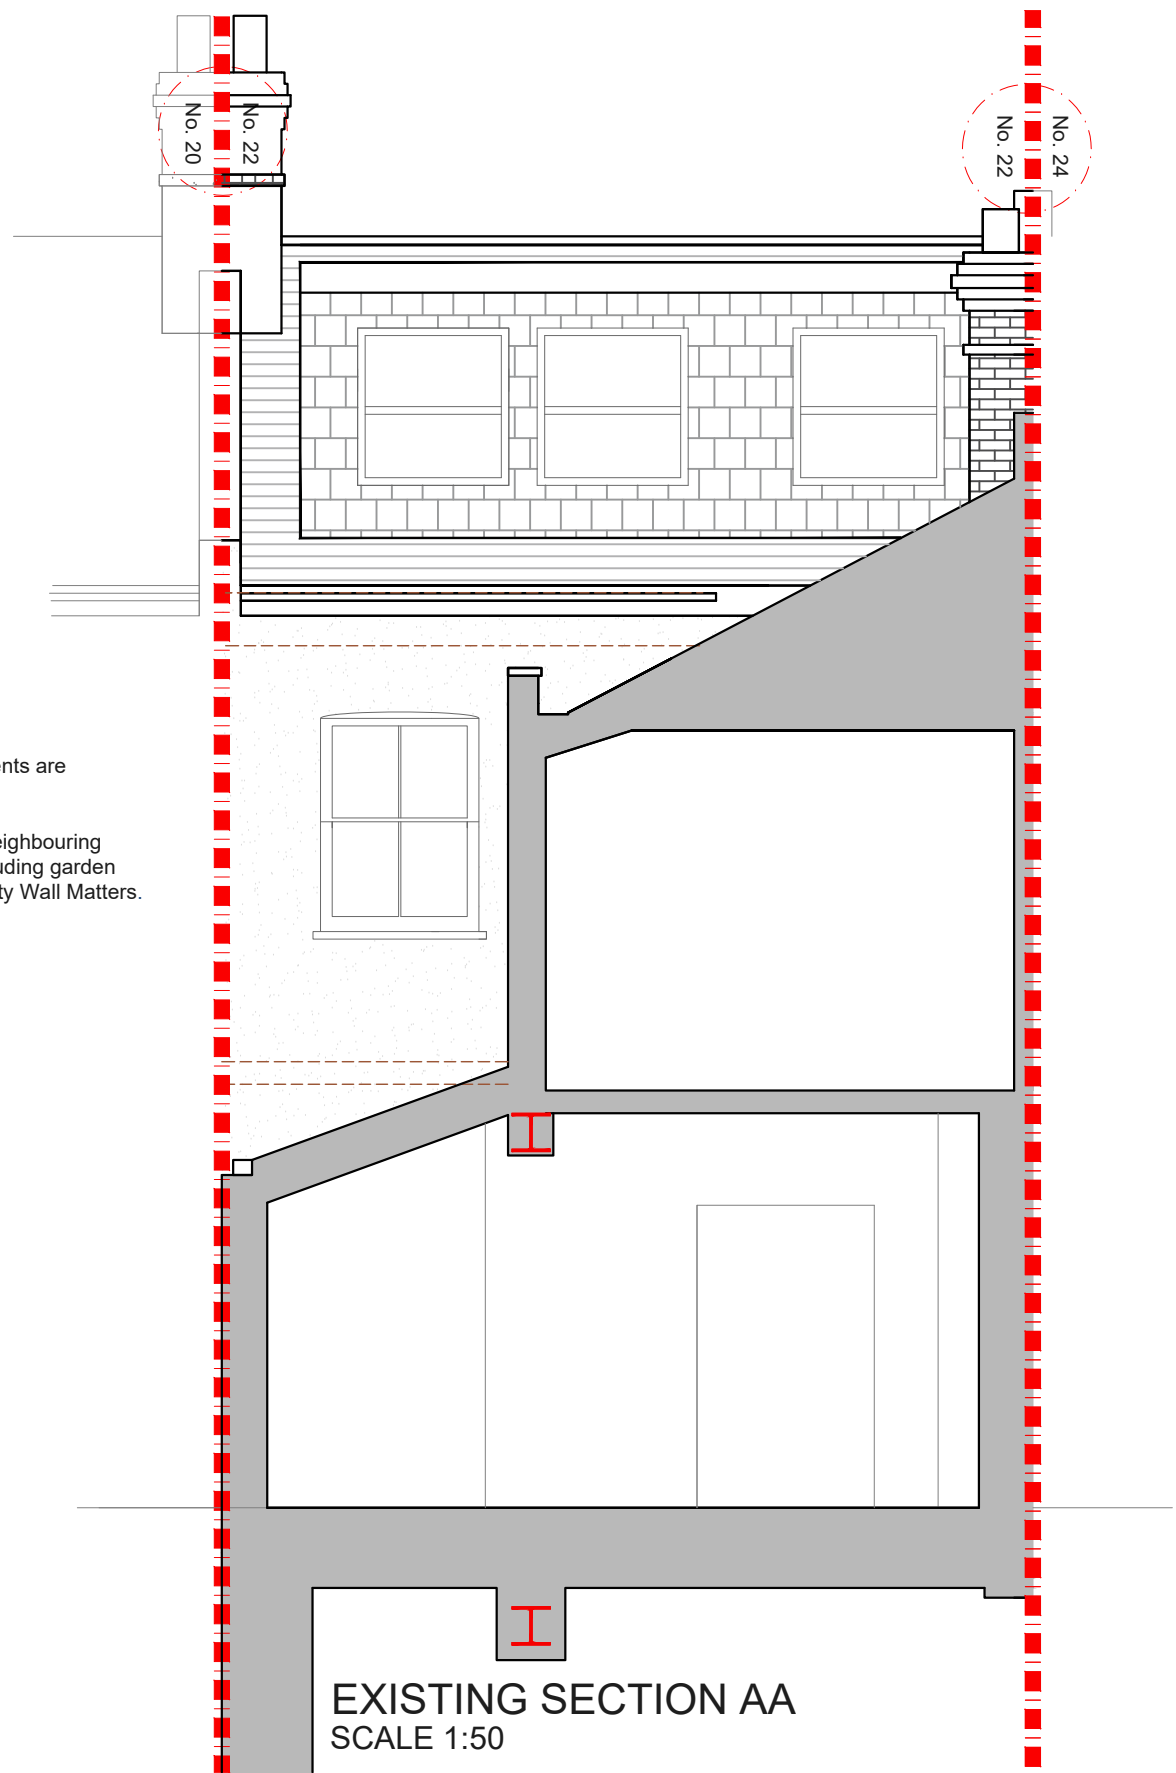

**EXISTING SECTION AA**  
SCALE 1:50

NOTES: All detailed measurements are approximate.  
NOTES: All measurements of neighbouring properties are approximate including garden levels and will be subject to Party Wall Matters.

**Project Address**  
22 Bryanstone Road N8 8TN

**Client**  
Luis Xanthos Michael

**Drawing Title**  
Existing Rear Elevation and Section AA

**Drawn**  
SD

**Checked**  
DA

**Approved**  
DA

**Disclaimer**  
Drawings to be read in conjunction with the relevant drawing and specification. Figured dimensions only. Dimensions should not be relied upon for the purposes of ordering material or placing sub-contractor orders. Third parties to take their own site measurements. Site boundaries are indicative only and are subject to confirmation with land registry. A party wall surveyor should be consulted to ascertain whether adjoining owners are notifiable. On planning drawings, all structural beams, openings, lintels and any other bearings are indicative and are subject to review from a structural engineer. All drawings are subject to onsite inspection.

**Drawing No**  
SP - 04

**Date Issued**  
03/12/2024

**Revision**

**Notes**

**North**

Meters at 1:50 - A3


**designteam**

Phone  
0207 495 6561

Email  
hello@designteam.co.uk

Online  
www.designteam.co.uk

Office  
342 Clapham Rd, SW9 9AJ

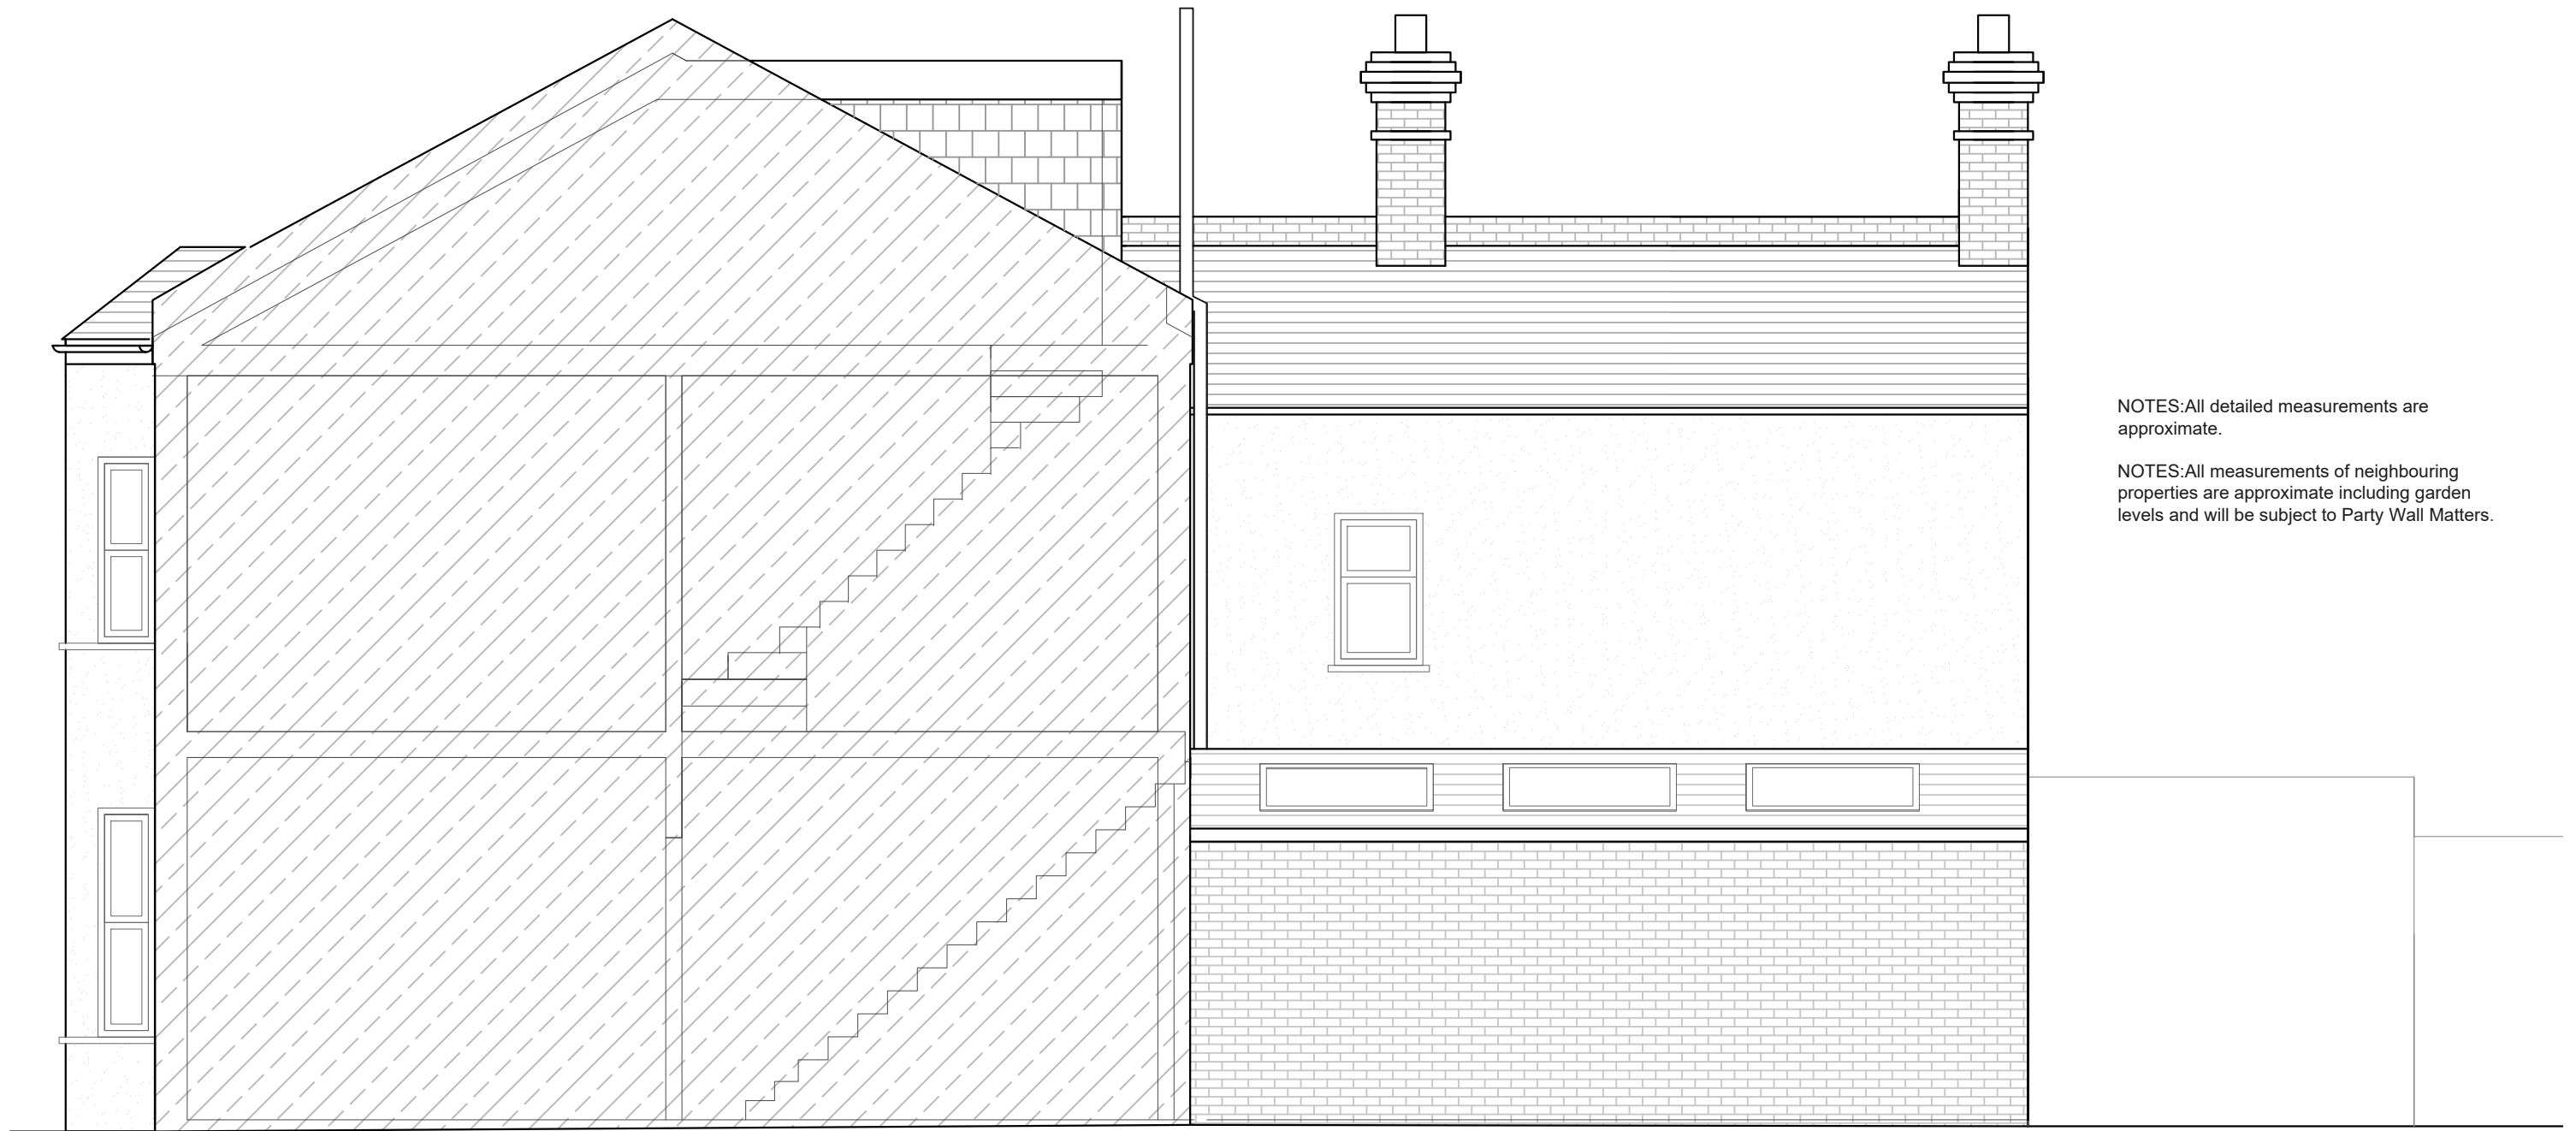

NOTES: All detailed measurements are approximate.

NOTES: All measurements of neighbouring properties are approximate including garden levels and will be subject to Party Wall Matters.

**EXISTING SIDE ELEVATION 1**  
SCALE 1:50

**Project Address**  
22 Bryanstone Road N8 8TN

**Client**  
Luis Xanthos Michael

**Drawing Title**  
Existing Side Elevation 1

**Drawn**  
SD

**Checked**  
DA

**Approved**  
DA

**Disclaimer**

Drawings to be read in conjunction with the relevant drawing and specification. Figured dimensions only. Dimensions should not be relied upon for the purposes of ordering material or placing sub-contractor orders. Third parties to take their own site measurements. Site boundaries are indicative only and are subject to confirmation with land registry. A party wall surveyor should be consulted to ascertain whether adjoining owners are notifiable. On planning drawings, all structural beams, openings, lintels and any other bearings are indicative and are subject to review from a structural engineer. All drawings are subject to onsite inspection.

**Drawing No**  
SP - 05

**Date Issued**  
03/12/2024


**Revision**      **North**

**Notes**



**designteam**

Phone: 0207 495 6561 | Email: hello@designteam.co.uk  
 Online: www.designteam.co.uk | Office: 342 Clapham Rd, SW9 9AJ

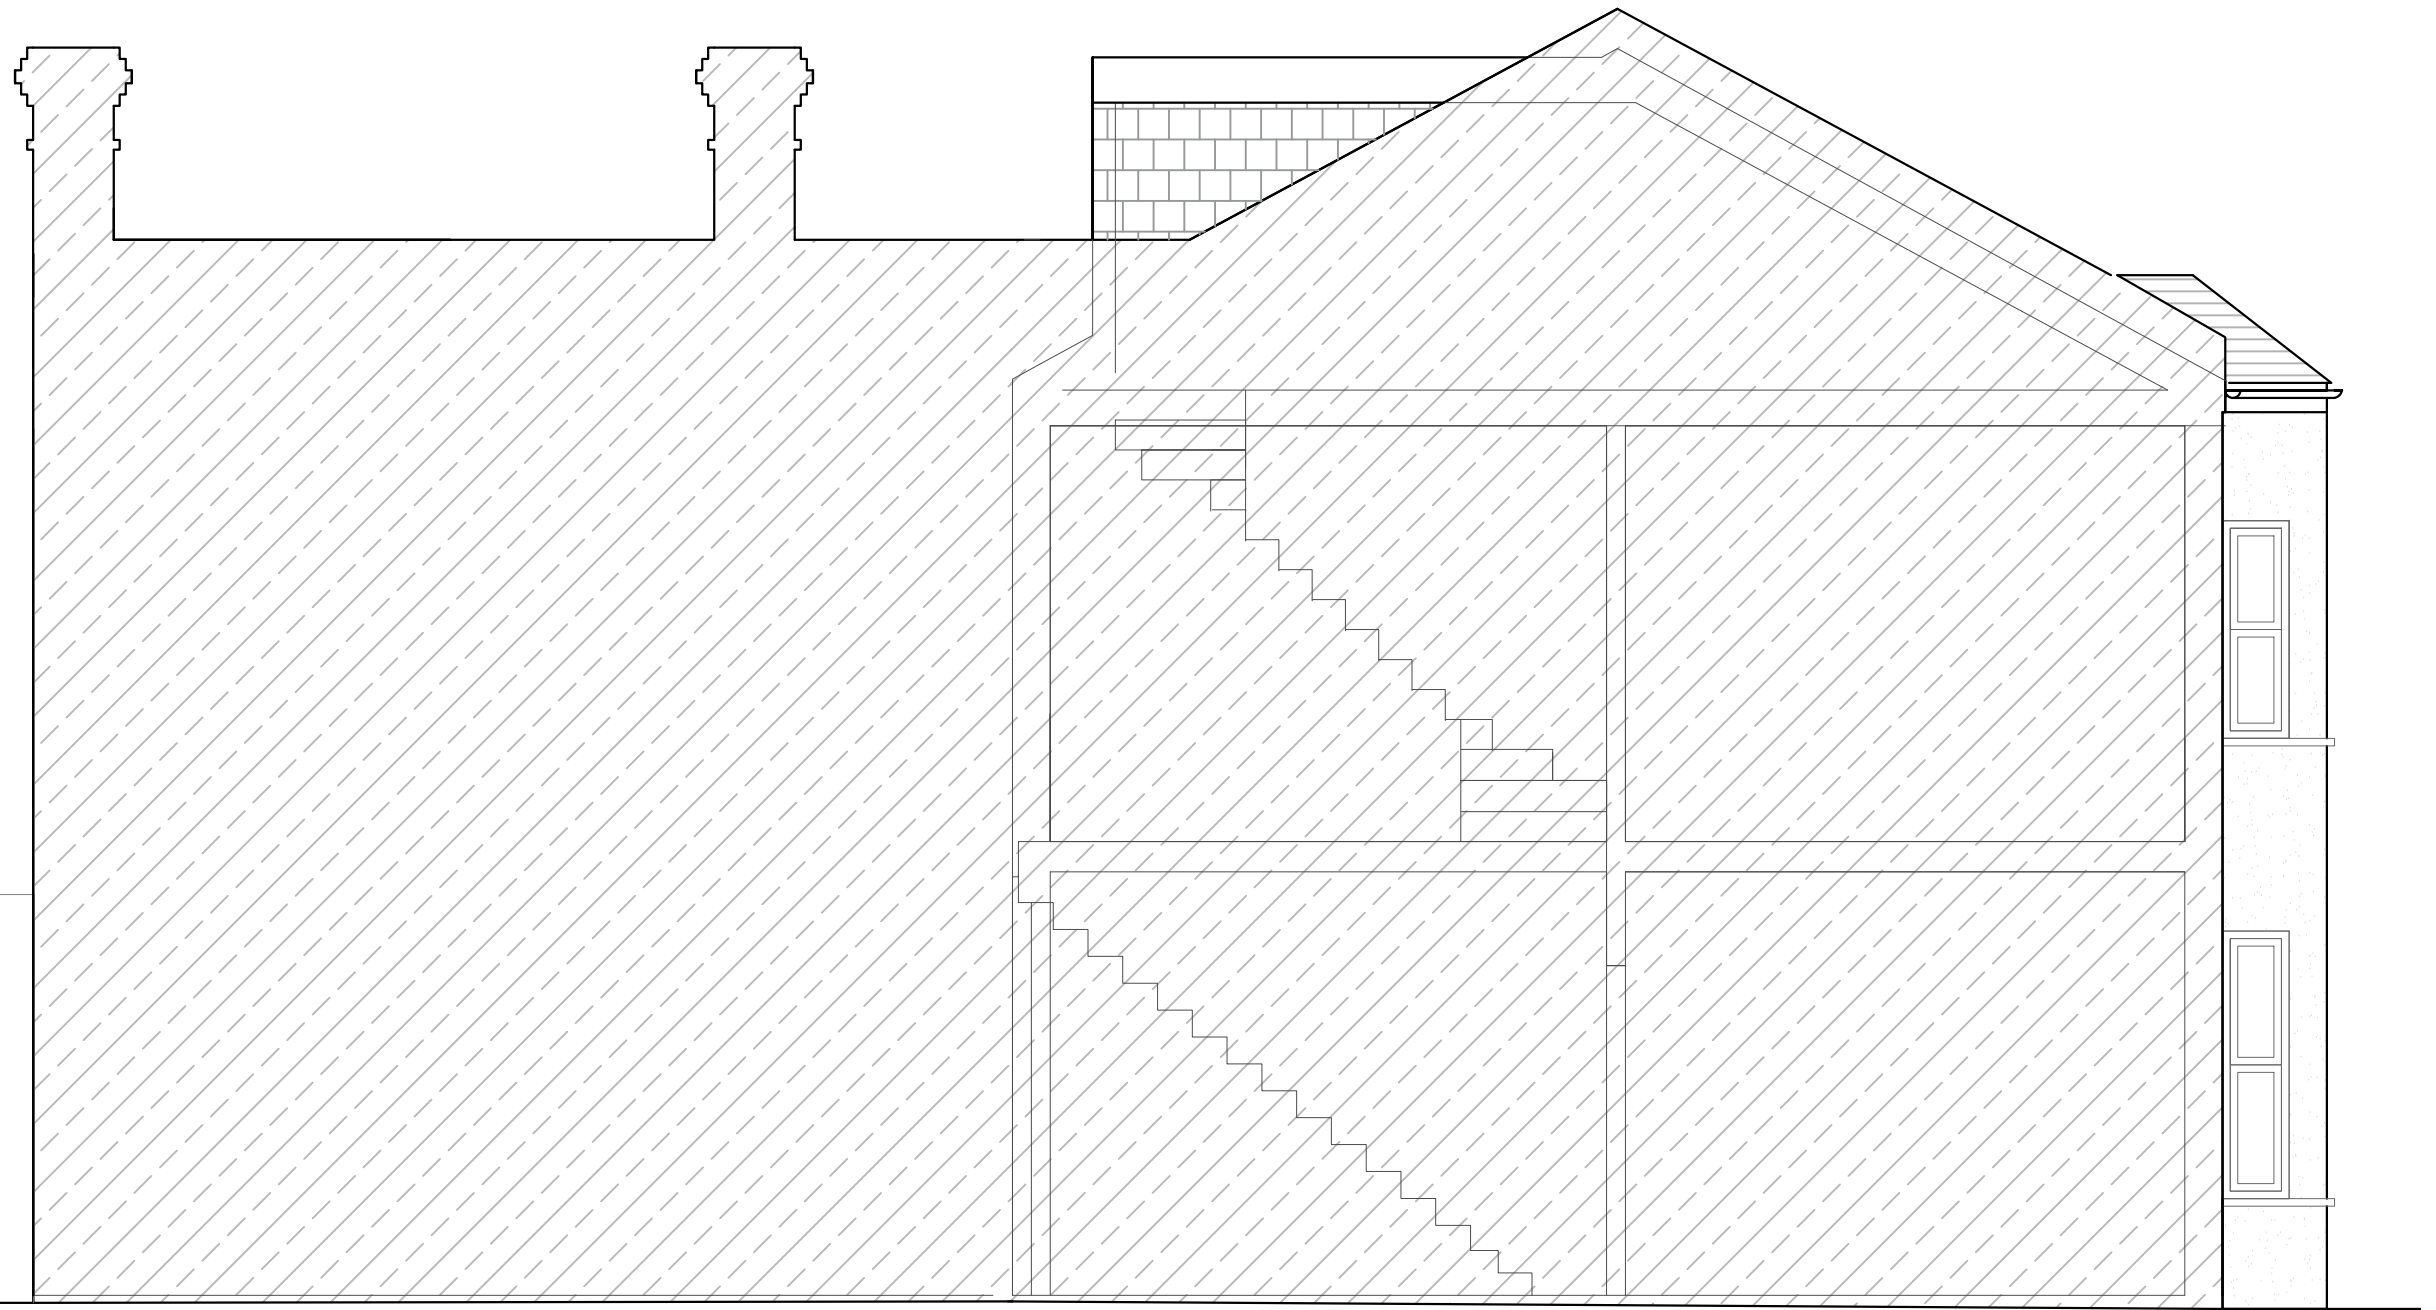

NOTES: All detailed measurements are approximate.

NOTES: All measurements of neighbouring properties are approximate including garden levels and will be subject to Party Wall Matters.

**EXISTING SIDE ELEVATION 2**  
SCALE 1:50

**Project Address**  
22 Bryanstone Road N8 8TN

**Client**  
Luis Xanthos Michael

**Drawing Title**  
Existing Side Elevation 2

**Drawn**  
SD

**Checked**  
DA

**Approved**  
DA

**Disclaimer**

Drawings to be read in conjunction with the relevant drawing and specification. Figured dimensions only. Dimensions should not be relied upon for the purposes of ordering material or placing sub-contractor orders. Third parties to take their own site measurements. Site boundaries are indicative only and are subject to confirmation with land registry. A party wall surveyor should be consulted to ascertain whether adjoining owners are notifiable. On planning drawings, all structural beams, openings, lintels and any other bearings are indicative and are subject to review from a structural engineer. All drawings are subject to onsite inspection.

**Drawing No**  
SP - 06

**Date Issued**  
03/12/2024

**Revision**      **North**

**Notes**




**designteam**

Phone: 0207 495 6561  
Email: hello@designteam.co.uk  
Office: 342 Clapham Rd, SW9 9AJ  
Online: www.designteam.co.uk

NOTES: All detailed measurements are approximate.

NOTES: All measurements of neighbouring properties are approximate including garden levels and will be subject to Party Wall Matters.

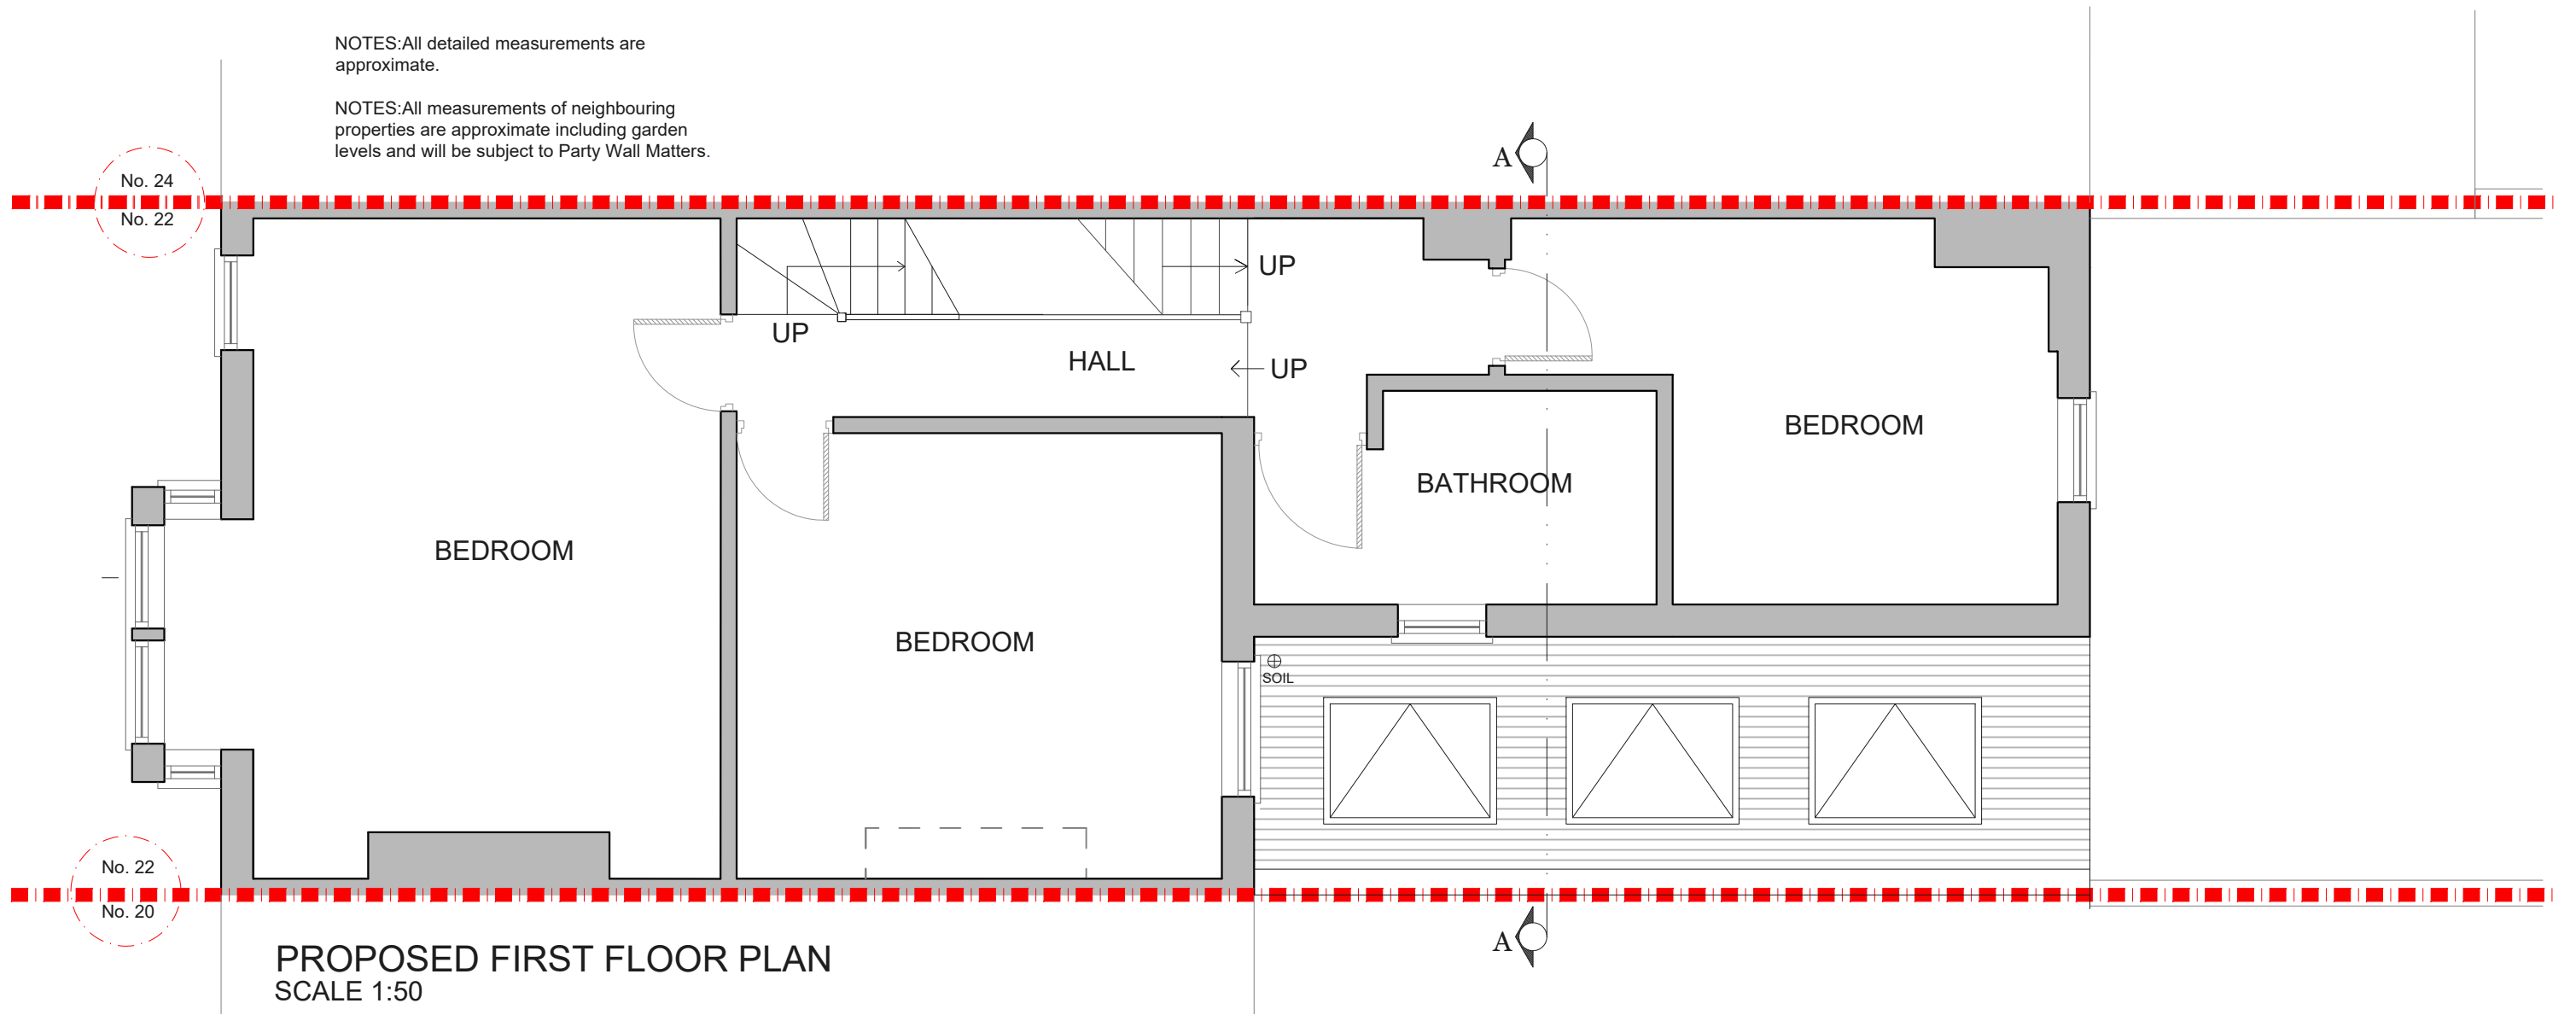

**Project Address**  
22 Bryanstone Road N8 8TN

**Client**  
Luis Xanthos Michael

**Drawing Title**  
Proposed First Floor Plan

**Drawn**  
SD

**Checked**  
DA

**Approved**  
DA

**Disclaimer**

Drawings to be read in conjunction with the relevant drawing and specification. Figured dimensions only. Dimensions should not be relied upon for the purposes of ordering material or placing sub-contractor orders. Third parties to take their own site measurements. Site boundaries are indicative only and are subject to confirmation with land registry. A party wall surveyor should be consulted to ascertain whether adjoining owners are notifiable. On planning drawings, all structural beams, openings, lintels and any other bearings are indicative and are subject to review from a structural engineer. All drawings are subject to onsite inspection.

**Drawing No**  
SP - 07

**Date Issued**  
03/12/2024

**Revision**

**Notes**

**North**




**designteam**

Phone 0207 495 6561 Email hello@designteam.co.uk  
Office 342 Clapham Rd, SW9 9AJ  
Online www.designteam.co.uk

NOTES: All detailed measurements are approximate.

NOTES: All measurements of neighbouring properties are approximate including garden levels and will be subject to Party Wall Matters.

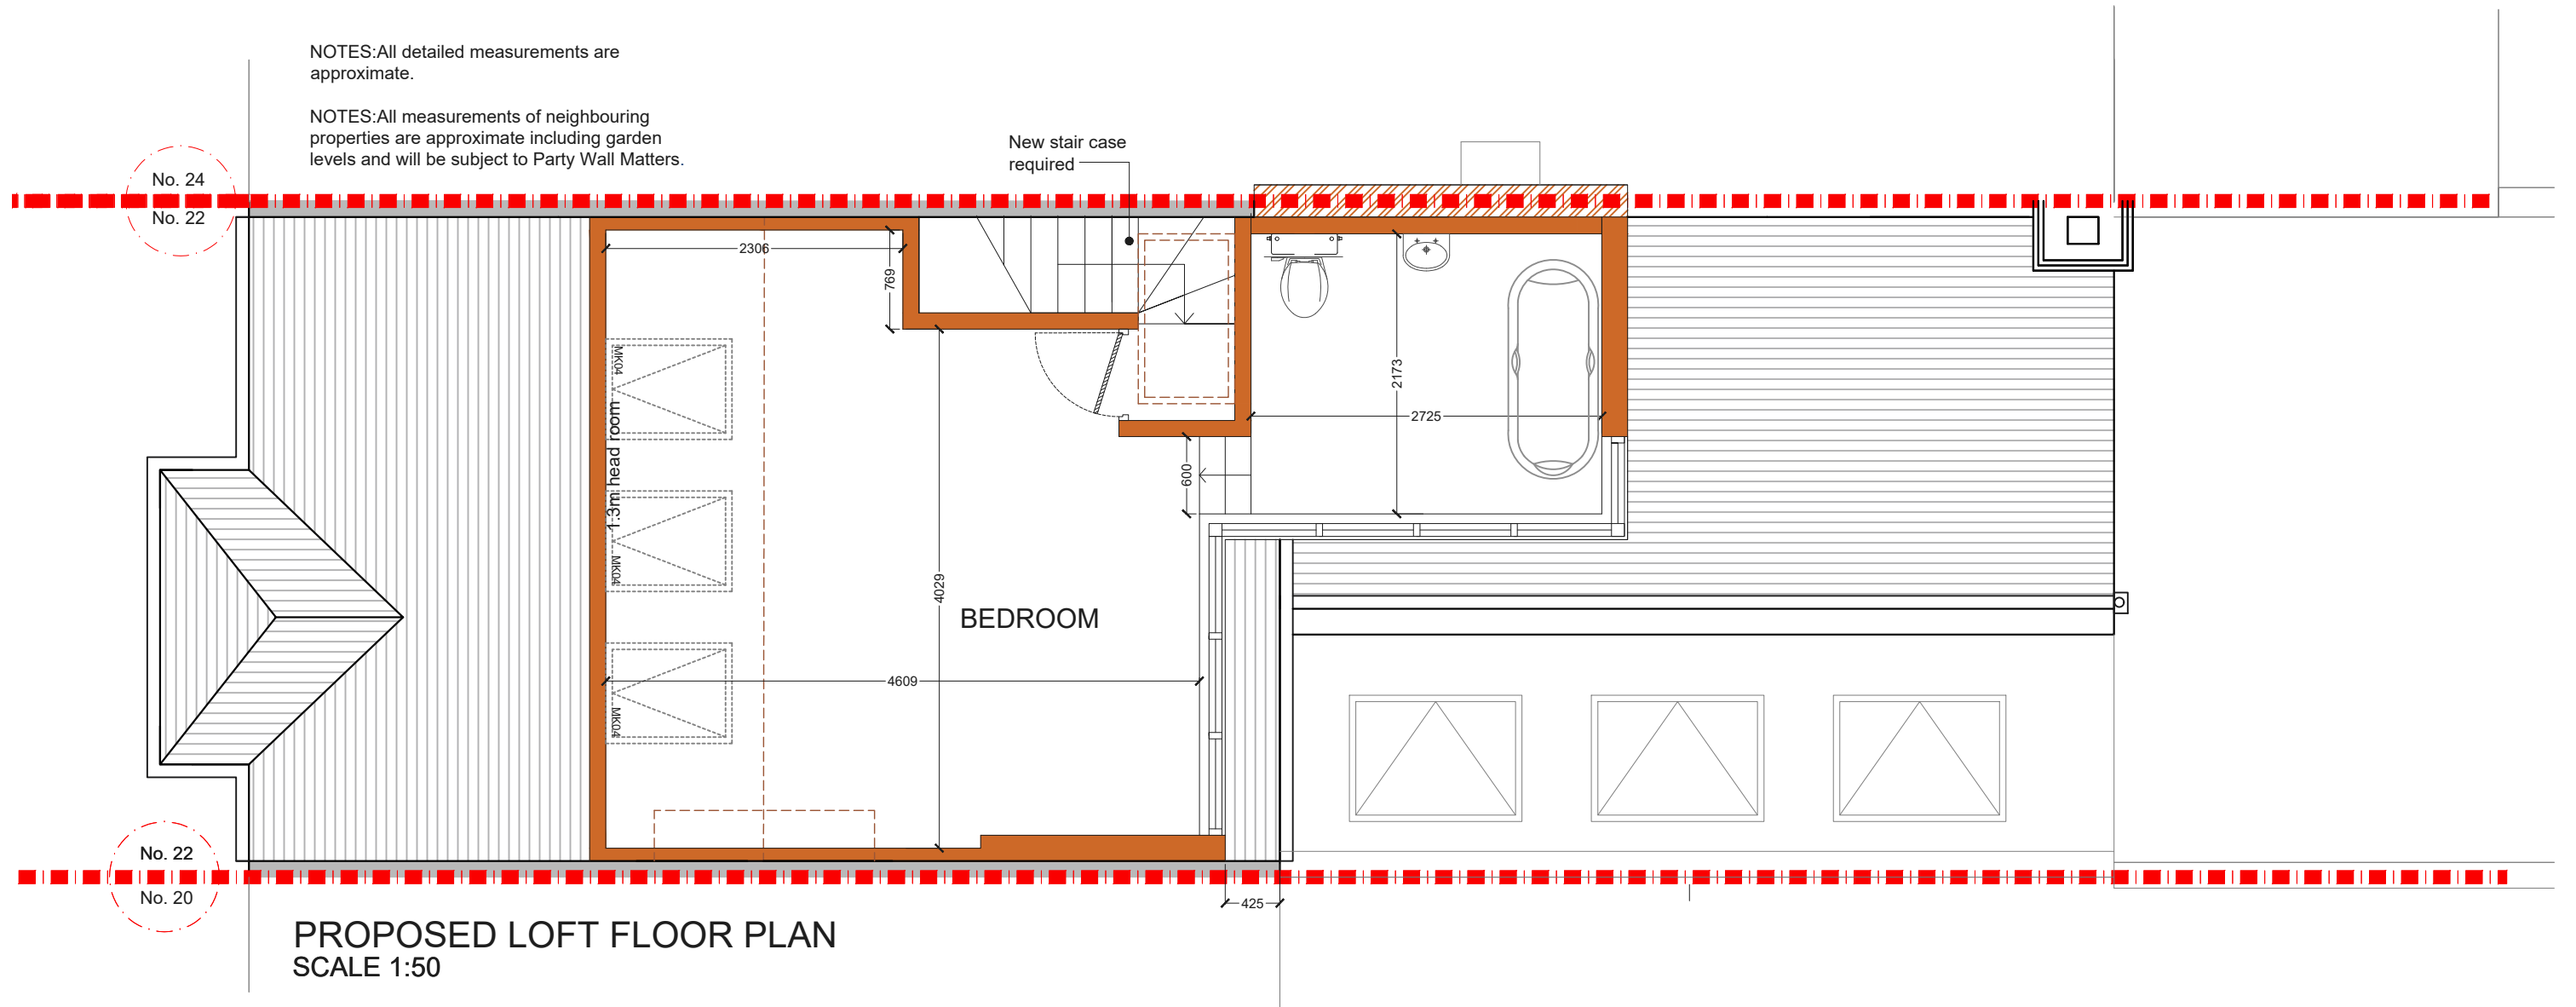

**PROPOSED LOFT FLOOR PLAN**  
SCALE 1:50

**Project Address**  
22 Bryanstone Road N8 8TN

**Client**  
Luis Xanthos Michael

**Drawing Title**  
Proposed Loft Floor Plan

**Drawn**  
SD

**Checked**  
DA

**Approved**  
DA

**Disclaimer**

Drawings to be read in conjunction with the relevant drawing and specification. Figured dimensions only. Dimensions should not be relied upon for the purposes of ordering material or placing sub-contractor orders. Third parties to take their own site measurements. Site boundaries are indicative only and are subject to confirmation with land registry. A party wall surveyor should be consulted to ascertain whether adjoining owners are notifiable. On planning drawings, all structural beams, openings, lintels and any other bearings are indicative and are subject to review from a structural engineer. All drawings are subject to onsite inspection.

**Drawing No**  
SP - 08

**Date Issued**  
03/12/2024

**Revision**

**Notes**

**North**




**designteam**

Phone: 0207 495 6561 | Email: hello@designteam.co.uk  
 Online: www.designteam.co.uk | Office: 342 Clapham Rd, SW9 9AJ

NOTES: All detailed measurements are approximate.

NOTES: All measurements of neighbouring properties are approximate including garden levels and will be subject to Party Wall Matters.

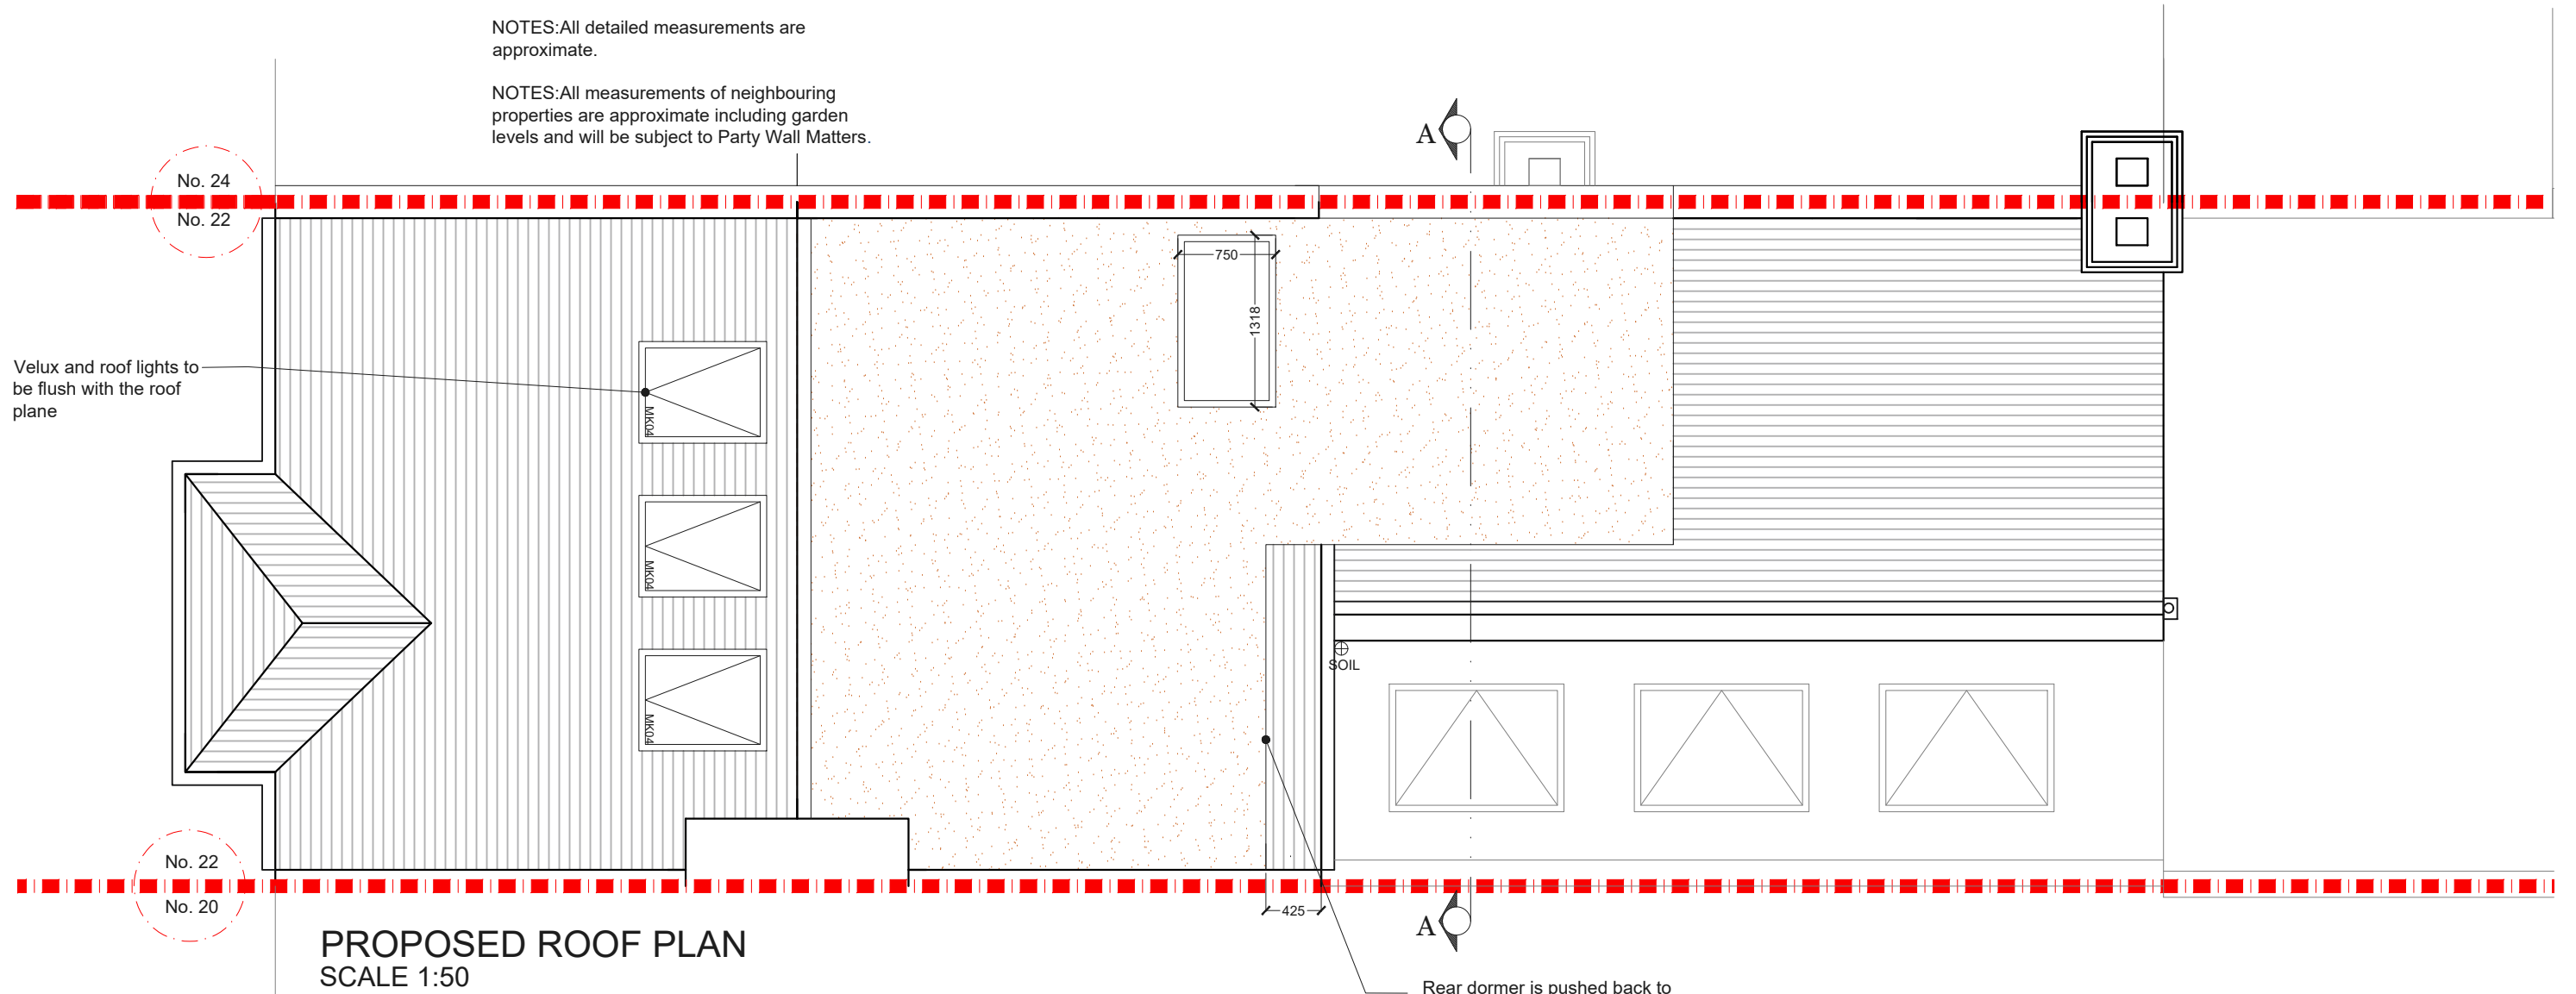

**PROPOSED ROOF PLAN**  
SCALE 1:50

**Project Address**  
22 Bryanstone Road N8 8TN

**Client**  
Luis Xanthos Michael

**Drawing Title**  
Proposed Roof Plan

**Drawn**  
SD

**Checked**  
DA

**Approved**  
DA

**Disclaimer**

Drawings to be read in conjunction with the relevant drawing and specification. Figured dimensions only. Dimensions should not be relied upon for the purposes of ordering material or placing sub-contractor orders. Third parties to take their own site measurements. Site boundaries are indicative only and are subject to confirmation with land registry. A party wall surveyor should be consulted to ascertain whether adjoining owners are notifiable. On planning drawings, all structural beams, openings, lintels and any other bearings are indicative and are subject to review from a structural engineer. All drawings are subject to onsite inspection.

**Drawing No**  
SP - 09

**Date Issued**  
03/12/2024

**Revision**


**Notes**

**North**



**designteam**

Phone: 0207 495 6561 | Email: hello@designteam.co.uk  
 Online: www.designteam.co.uk | Office: 342 Clapham Rd, SW9 9AJ

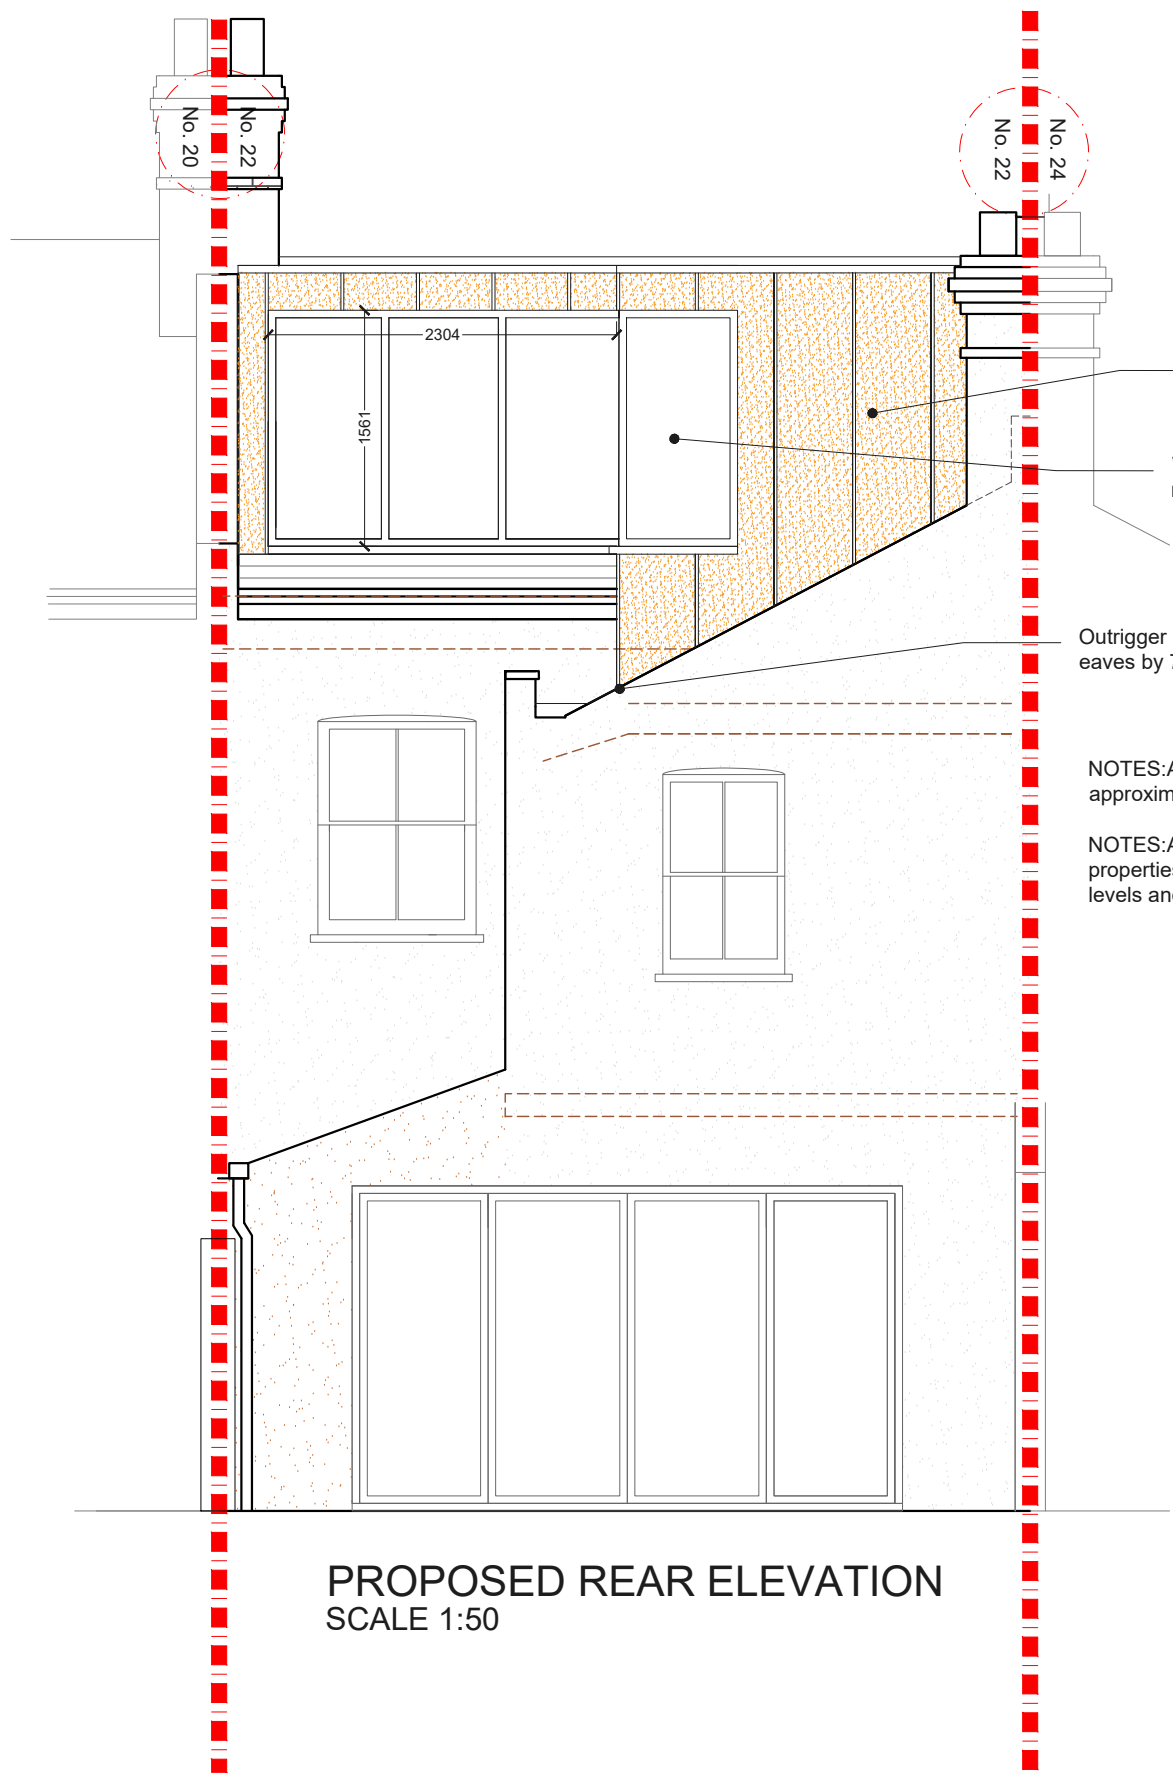


**PROPOSED REAR ELEVATION**  
SCALE 1:50

Zinc Cladding  
Windows Wrapping around from main dormer to outrigger

Outrigger stepped back from eaves by 737mm

NOTES: All detailed measurements are approximate.  
NOTES: All measurements of neighbouring properties are approximate including garden levels and will be subject to Party Wall Matters.

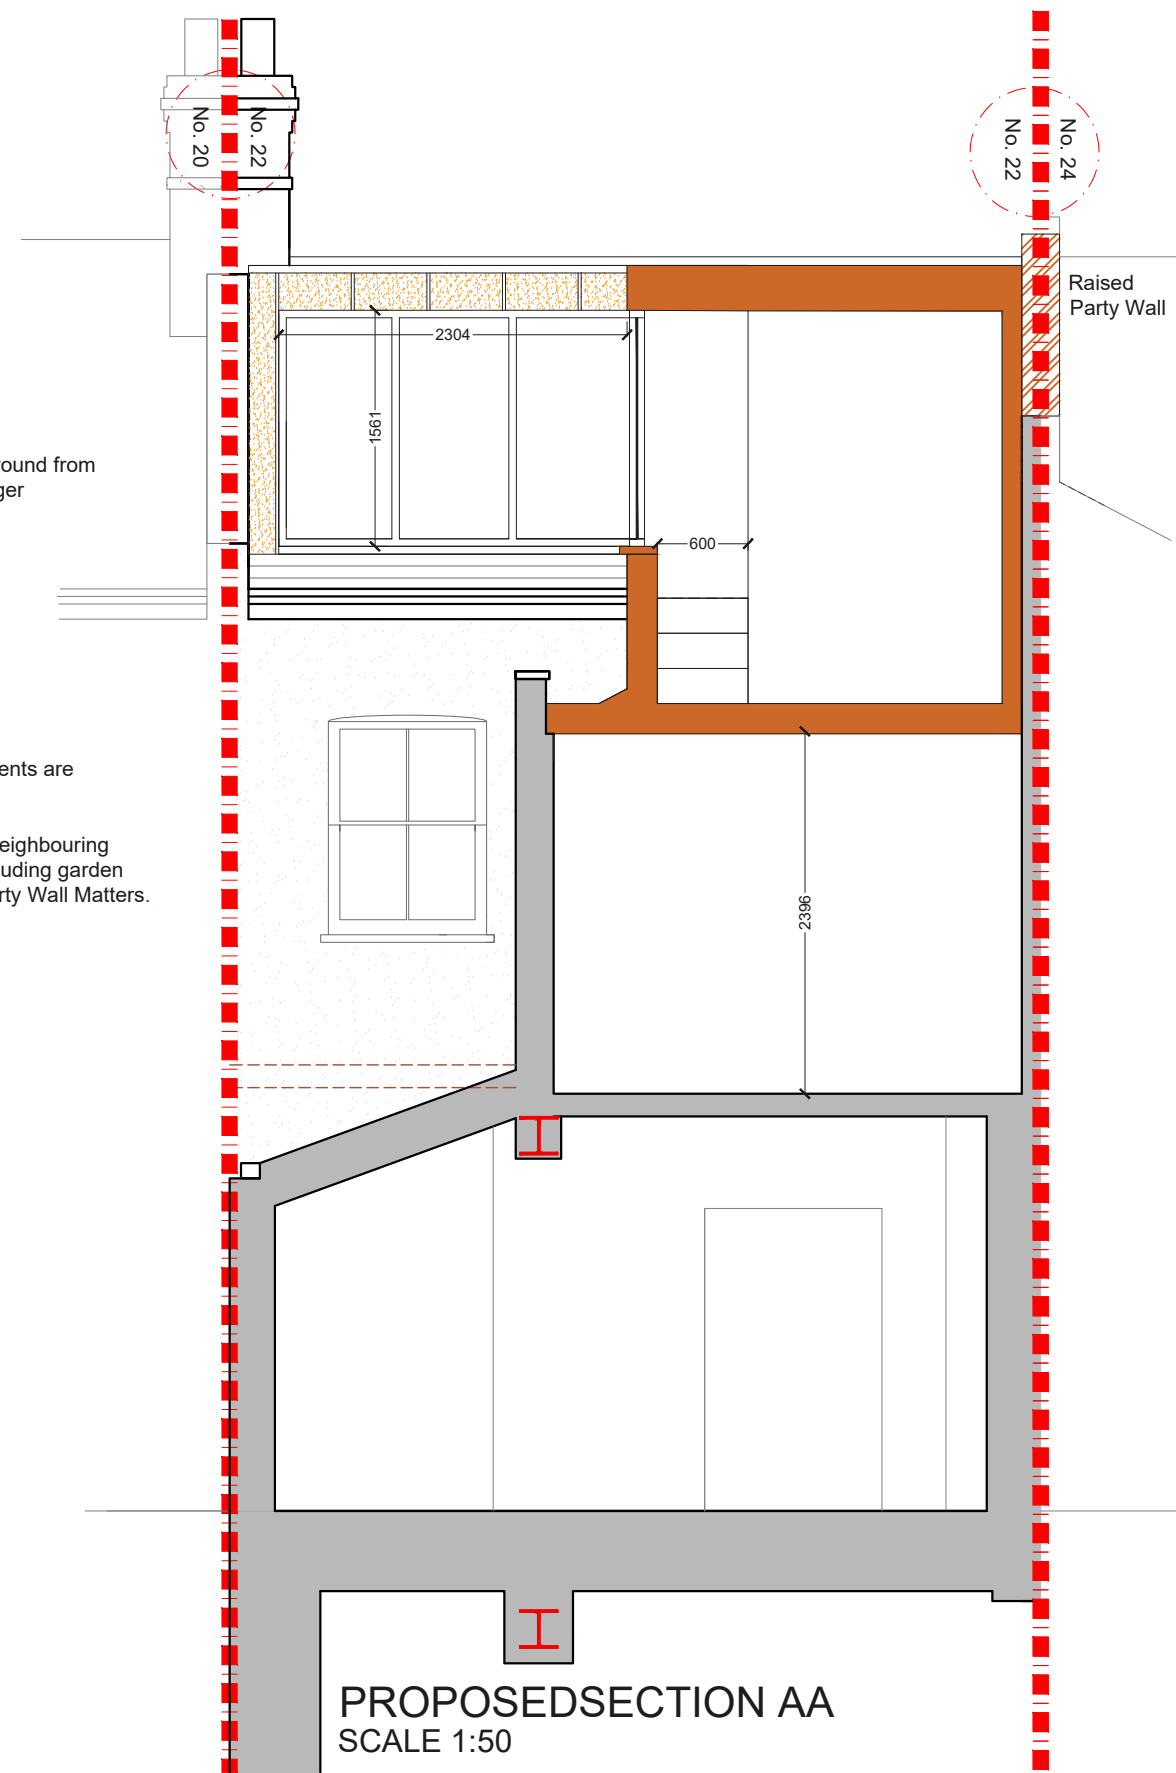

**PROPOSED SECTION AA**  
SCALE 1:50

Raised Party Wall

**Project Address**  
22 Bryanstone Road N8 8TN

**Client**  
Luis Xanthos Michael

**Drawing Title**  
Proposed Rear Elevation and Section AA

**Drawn**  
SD

**Checked**  
DA

**Approved**  
DA


**Disclaimer**  
Drawings to be read in conjunction with the relevant drawing and specification. Figured dimensions only. Dimensions should not be relied upon for the purposes of ordering material or placing sub-contractor orders. Third parties to take their own site measurements. Site boundaries are indicative only and are subject to confirmation with land registry. A party wall surveyor should be consulted to ascertain whether adjoining owners are notifiable. On planning drawings, all structural beams, openings, lintels and any other bearings are indicative and are subject to review from a structural engineer. All drawings are subject to onsite inspection.

**Drawing No**  
SP - 10

**Date Issued**  
03/12/2024


**Revision**      **North**

**Notes**

 

**designteam**

Phone: 0207 495 6561 | Email: hello@designteam.co.uk  
 Online: www.designteam.co.uk | Office: 342 Clapham Rd, SW9 9AJ

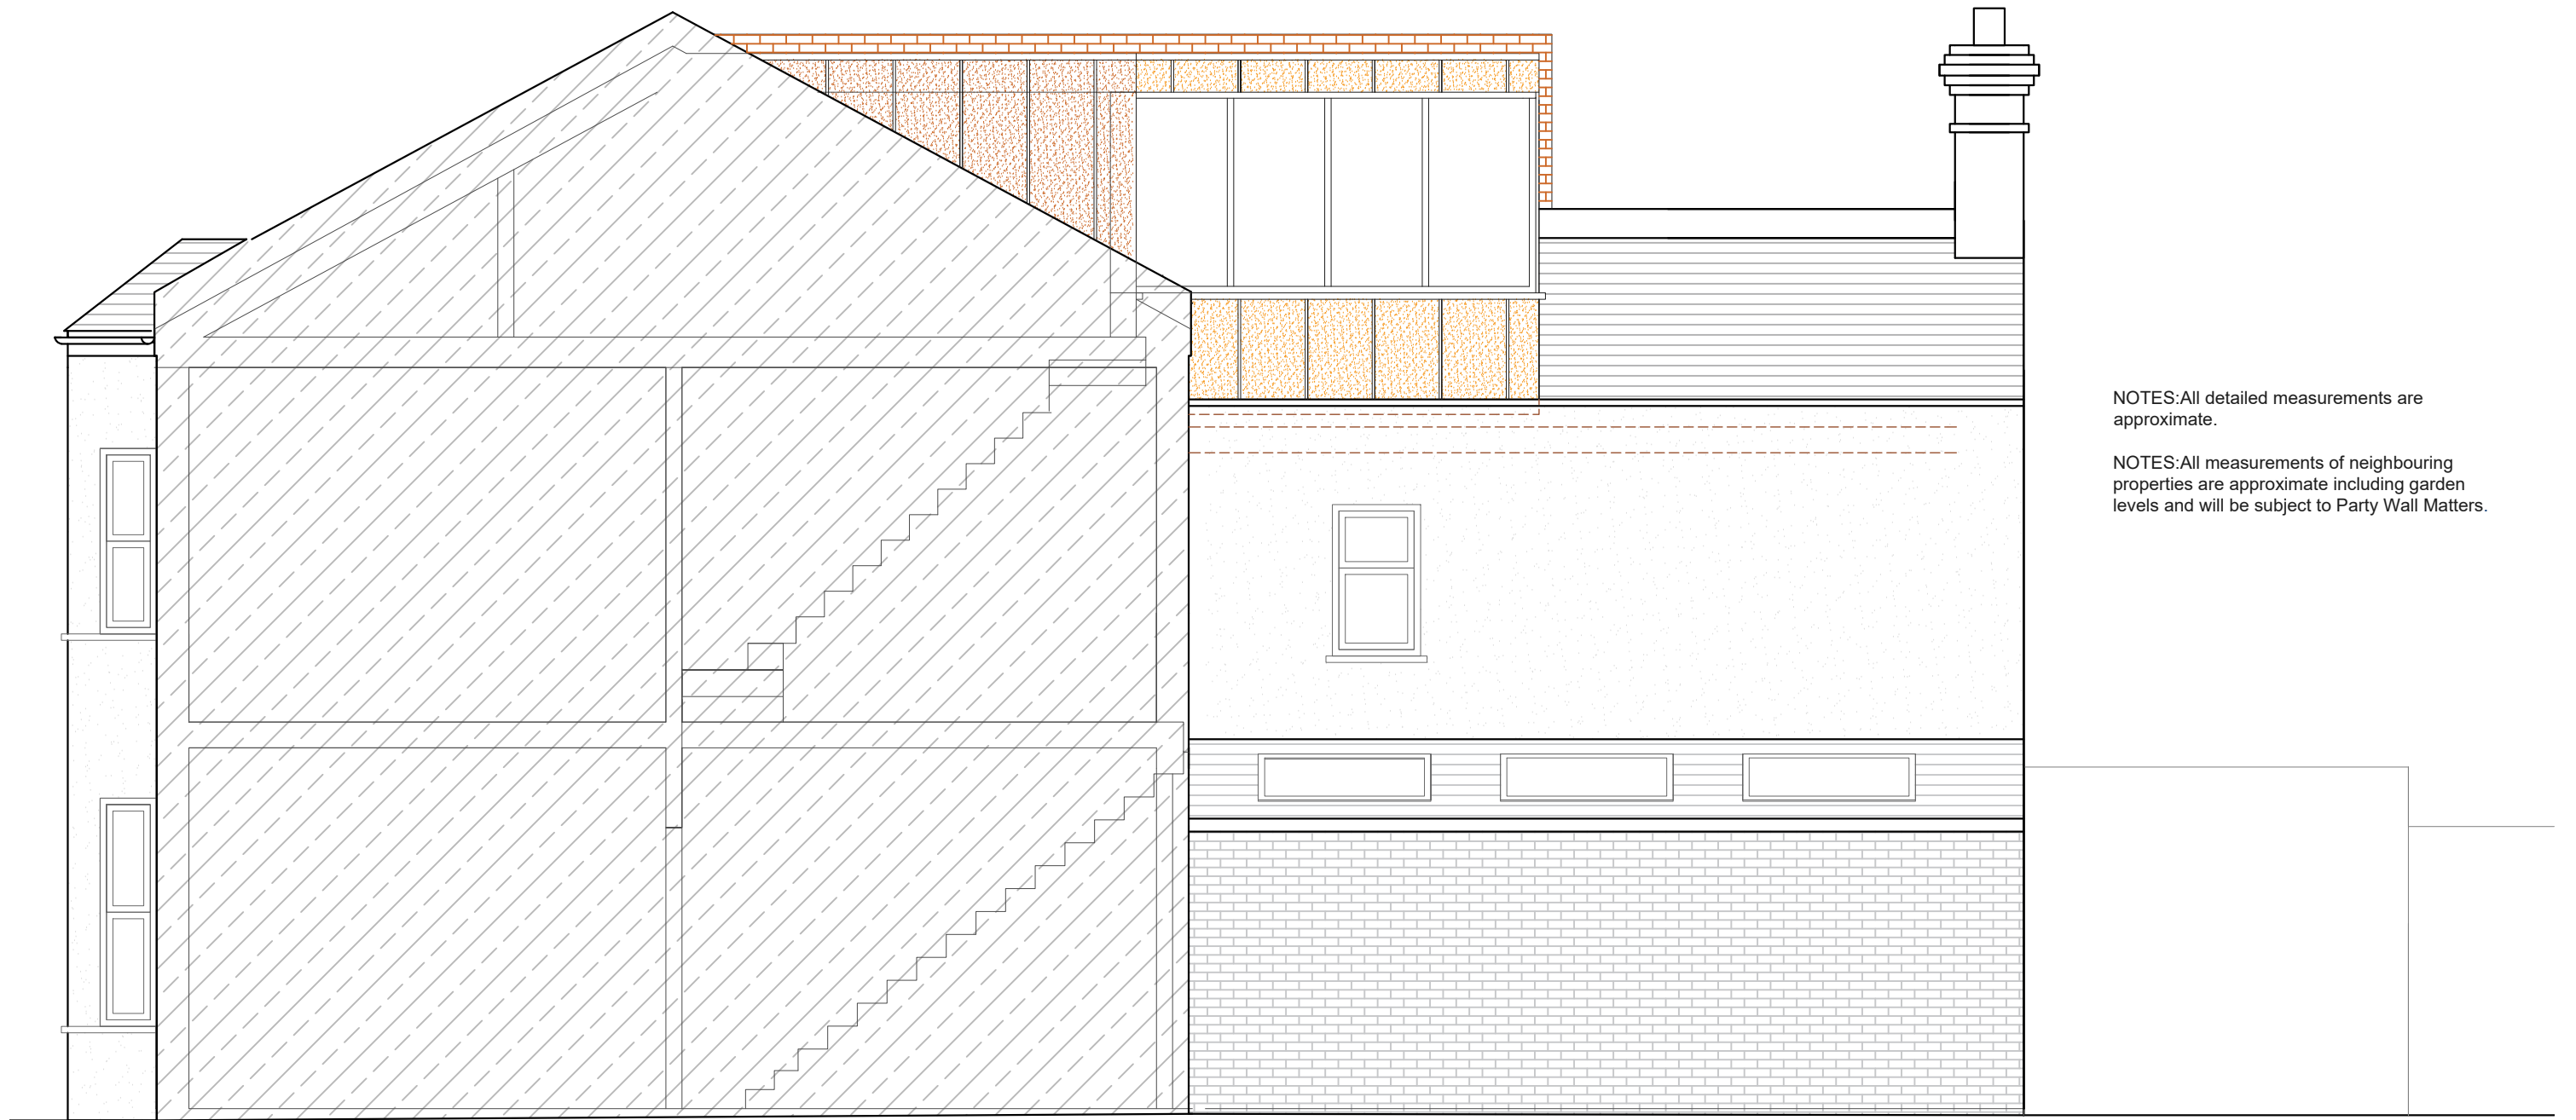

NOTES: All detailed measurements are approximate.

NOTES: All measurements of neighbouring properties are approximate including garden levels and will be subject to Party Wall Matters.

**PROPOSED SIDE ELEVATION 1**  
SCALE 1:50

**Project Address**  
22 Bryanstone Road N8 8TN

**Client**  
Luis Xanthos Michael

**Drawing Title**  
Proposed Side Elevation 1

**Drawn**  
SD

**Checked**  
DA

**Approved**  
DA

**Disclaimer**

Drawings to be read in conjunction with the relevant drawing and specification. Figured dimensions only. Dimensions should not be relied upon for the purposes of ordering material or placing sub-contractor orders. Third parties to take their own site measurements. Site boundaries are indicative only and are subject to confirmation with land registry. A party wall surveyor should be consulted to ascertain whether adjoining owners are notifiable. On planning drawings, all structural beams, openings, lintels and any other bearings are indicative and are subject to review from a structural engineer. All drawings are subject to onsite inspection.

**Drawing No**  
SP - 11

**Date Issued**  
03/12/2024


**Revision**      **North**

**Notes**



**designteam**

Phone 0207 495 6561      Email hello@designteam.co.uk  
 Online www.designteam.co.uk      Office 342 Clapham Rd, SW9 9AJ

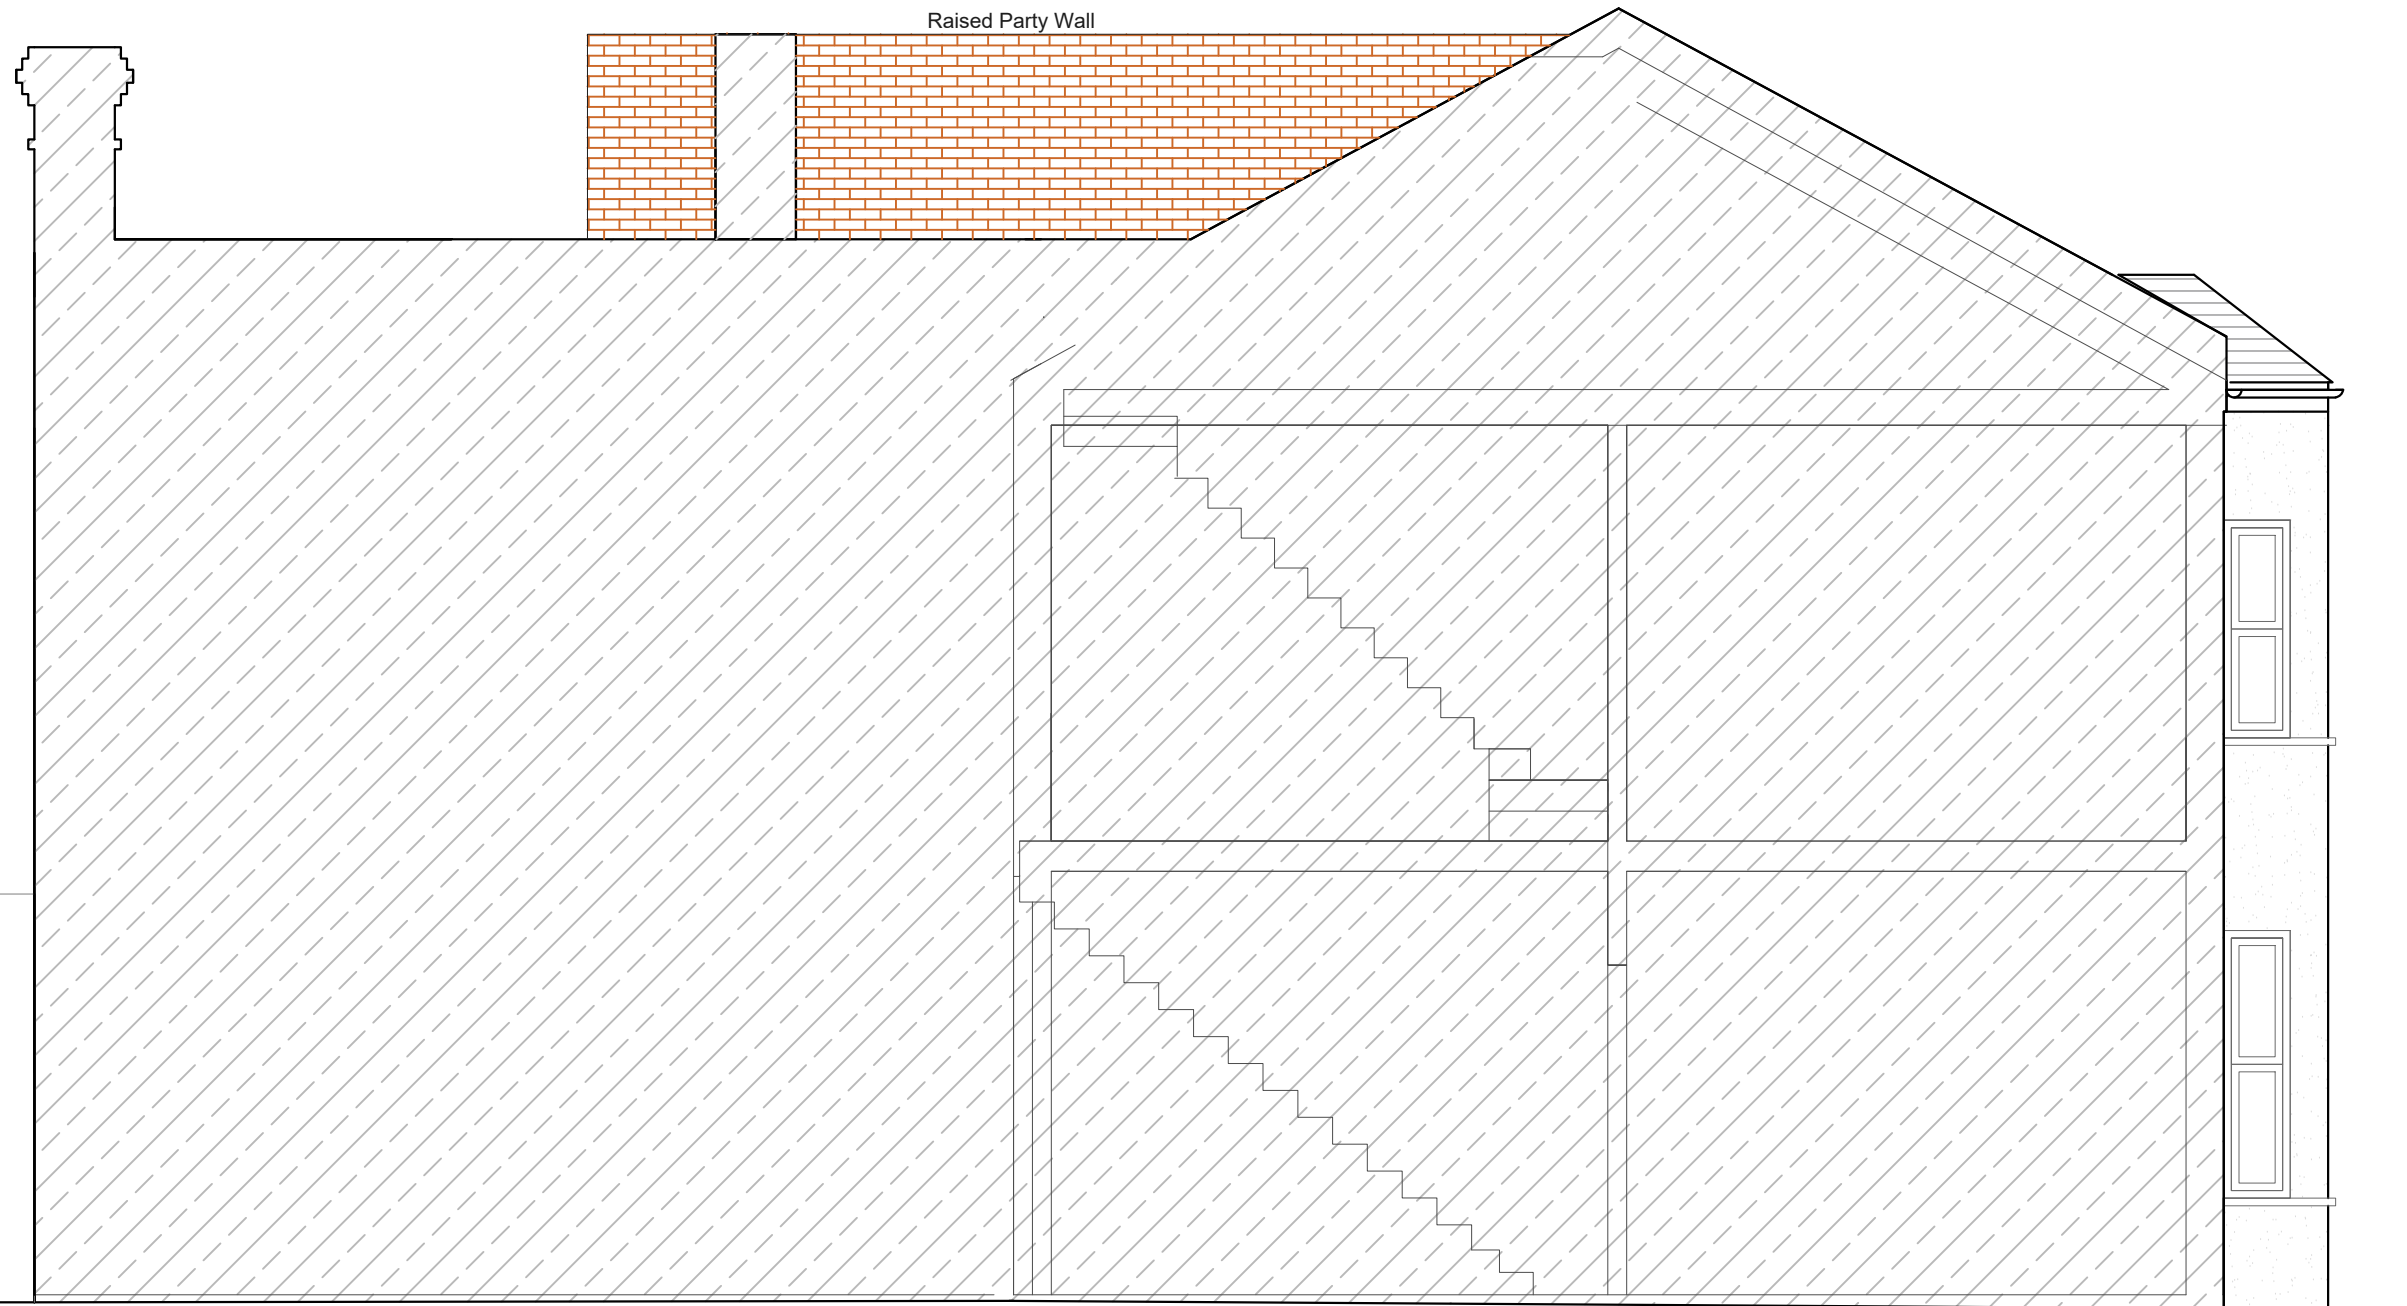

NOTES: All detailed measurements are approximate.

NOTES: All measurements of neighbouring properties are approximate including garden levels and will be subject to Party Wall Matters.

**PROPOSED SIDE ELEVATION 2**  
SCALE 1:50

**Project Address**  
22 Bryanstone Road N8 8TN

**Client**  
Luis Xanthos Michael

**Drawing Title**  
Proposed Side Elevation 2

**Drawn**  
SD

**Checked**  
DA

**Approved**  
DA

**Disclaimer**

Drawings to be read in conjunction with the relevant drawing and specification. Figured dimensions only. Dimensions should not be relied upon for the purposes of ordering material or placing sub-contractor orders. Third parties to take their own site measurements. Site boundaries are indicative only and are subject to confirmation with land registry. A party wall surveyor should be consulted to ascertain whether adjoining owners are notifiable. On planning drawings, all structural beams, openings, lintels and any other bearings are indicative and are subject to review from a structural engineer. All drawings are subject to onsite inspection.

**Drawing No**  
SP - 12

**Date Issued**  
03/12/2024

**Revision**      **North**

**Notes**



**designteam**

Phone: 0207 495 6561  
Email: hello@designteam.co.uk  
Online: www.designteam.co.uk  
Office: 342 Clapham Rd, SW9 9AJ



**EXISTING FRONT ELEVATION**  
SCALE 1:50

**PROPOSED FRONT ELEVATION**  
SCALE 1:50

**Project Address**  
22 Bryanstone Road N8 8TN

**Client**  
Luis Xanthos Michael

**Drawing Title**  
Existing and Proposed Front Elevation

**Drawn**  
SD

**Checked**  
DA

**Approved**  
DA

**Disclaimer**

Drawings to be read in conjunction with the relevant drawing and specification. Figured dimensions only. Dimensions should not be relied upon for the purposes of ordering material or placing sub-contractor orders. Third parties to take their own site measurements. Site boundaries are indicative only and are subject to confirmation with land registry. A party wall surveyor should be consulted to ascertain whether adjoining owners are notifiable. On planning drawings, all structural beams, openings, lintels and any other bearings are indicative and are subject to review from a structural engineer. All drawings are subject to onsite inspection.

**Drawing No**  
SP - 13

**Date Issued**  
03/12/2024

**Revision**      **North**

**Notes**



**designteam**

Phone: 0207 495 6561 | Email: hello@designteam.co.uk  
 Online: www.designteam.co.uk | Office: 342 Clapham Rd, SW9 9AJ