




Existing Outbuilding

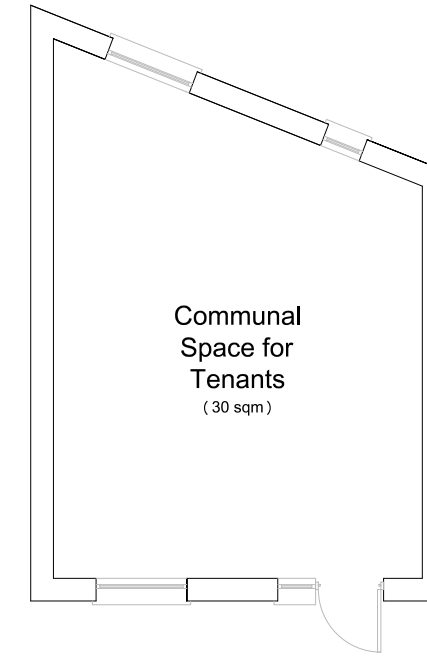


Proposed Outbuilding

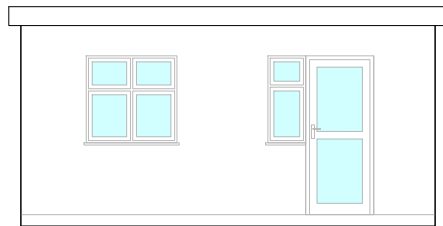


Existing Front Elevation

 


Existing Left Side Elevation

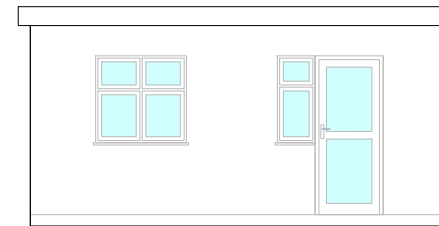

Proposed Front Elevation

 


Proposed Left Side Elevation

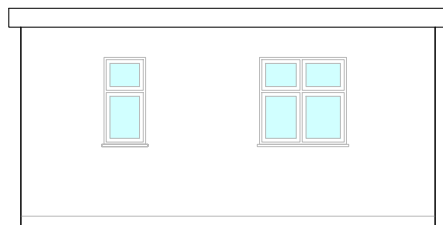

Existing Rear Elevation




Existing Right Side Elevation

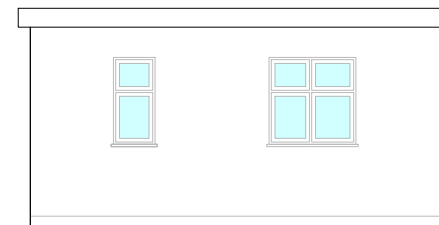

Proposed Rear Elevation



Proposed Right Side Elevation

 

Address: 92 THE AVENUE, TOTTENHAM, LONDON, N17 6TD			
Project: CHANGE OF USE FROM CLASS C3 (DWELLING HOUSE) TO CLASS C4 (SMALL HMO)			
Drawing: EXISTING AND PROPOSED OUTBUILDING PLANS AND ELEVATIONS			
North 	Job No. 26.02	Date: 1.5.26	DAVID AARON SURVEYORS davidaaaronsurveyors@gmail.com
	Dwg No. 03	Rev. A	
	Scale: 1:100@A3	Drawn: CHM	