




# GAVIN FUNG ARCHITECTS

16 BROWNLOW COURT, BROWNLOW ROAD,  
LONDON N11 2BH

e: gavin.fung@yahoo.co.uk m: 0790 6126 474

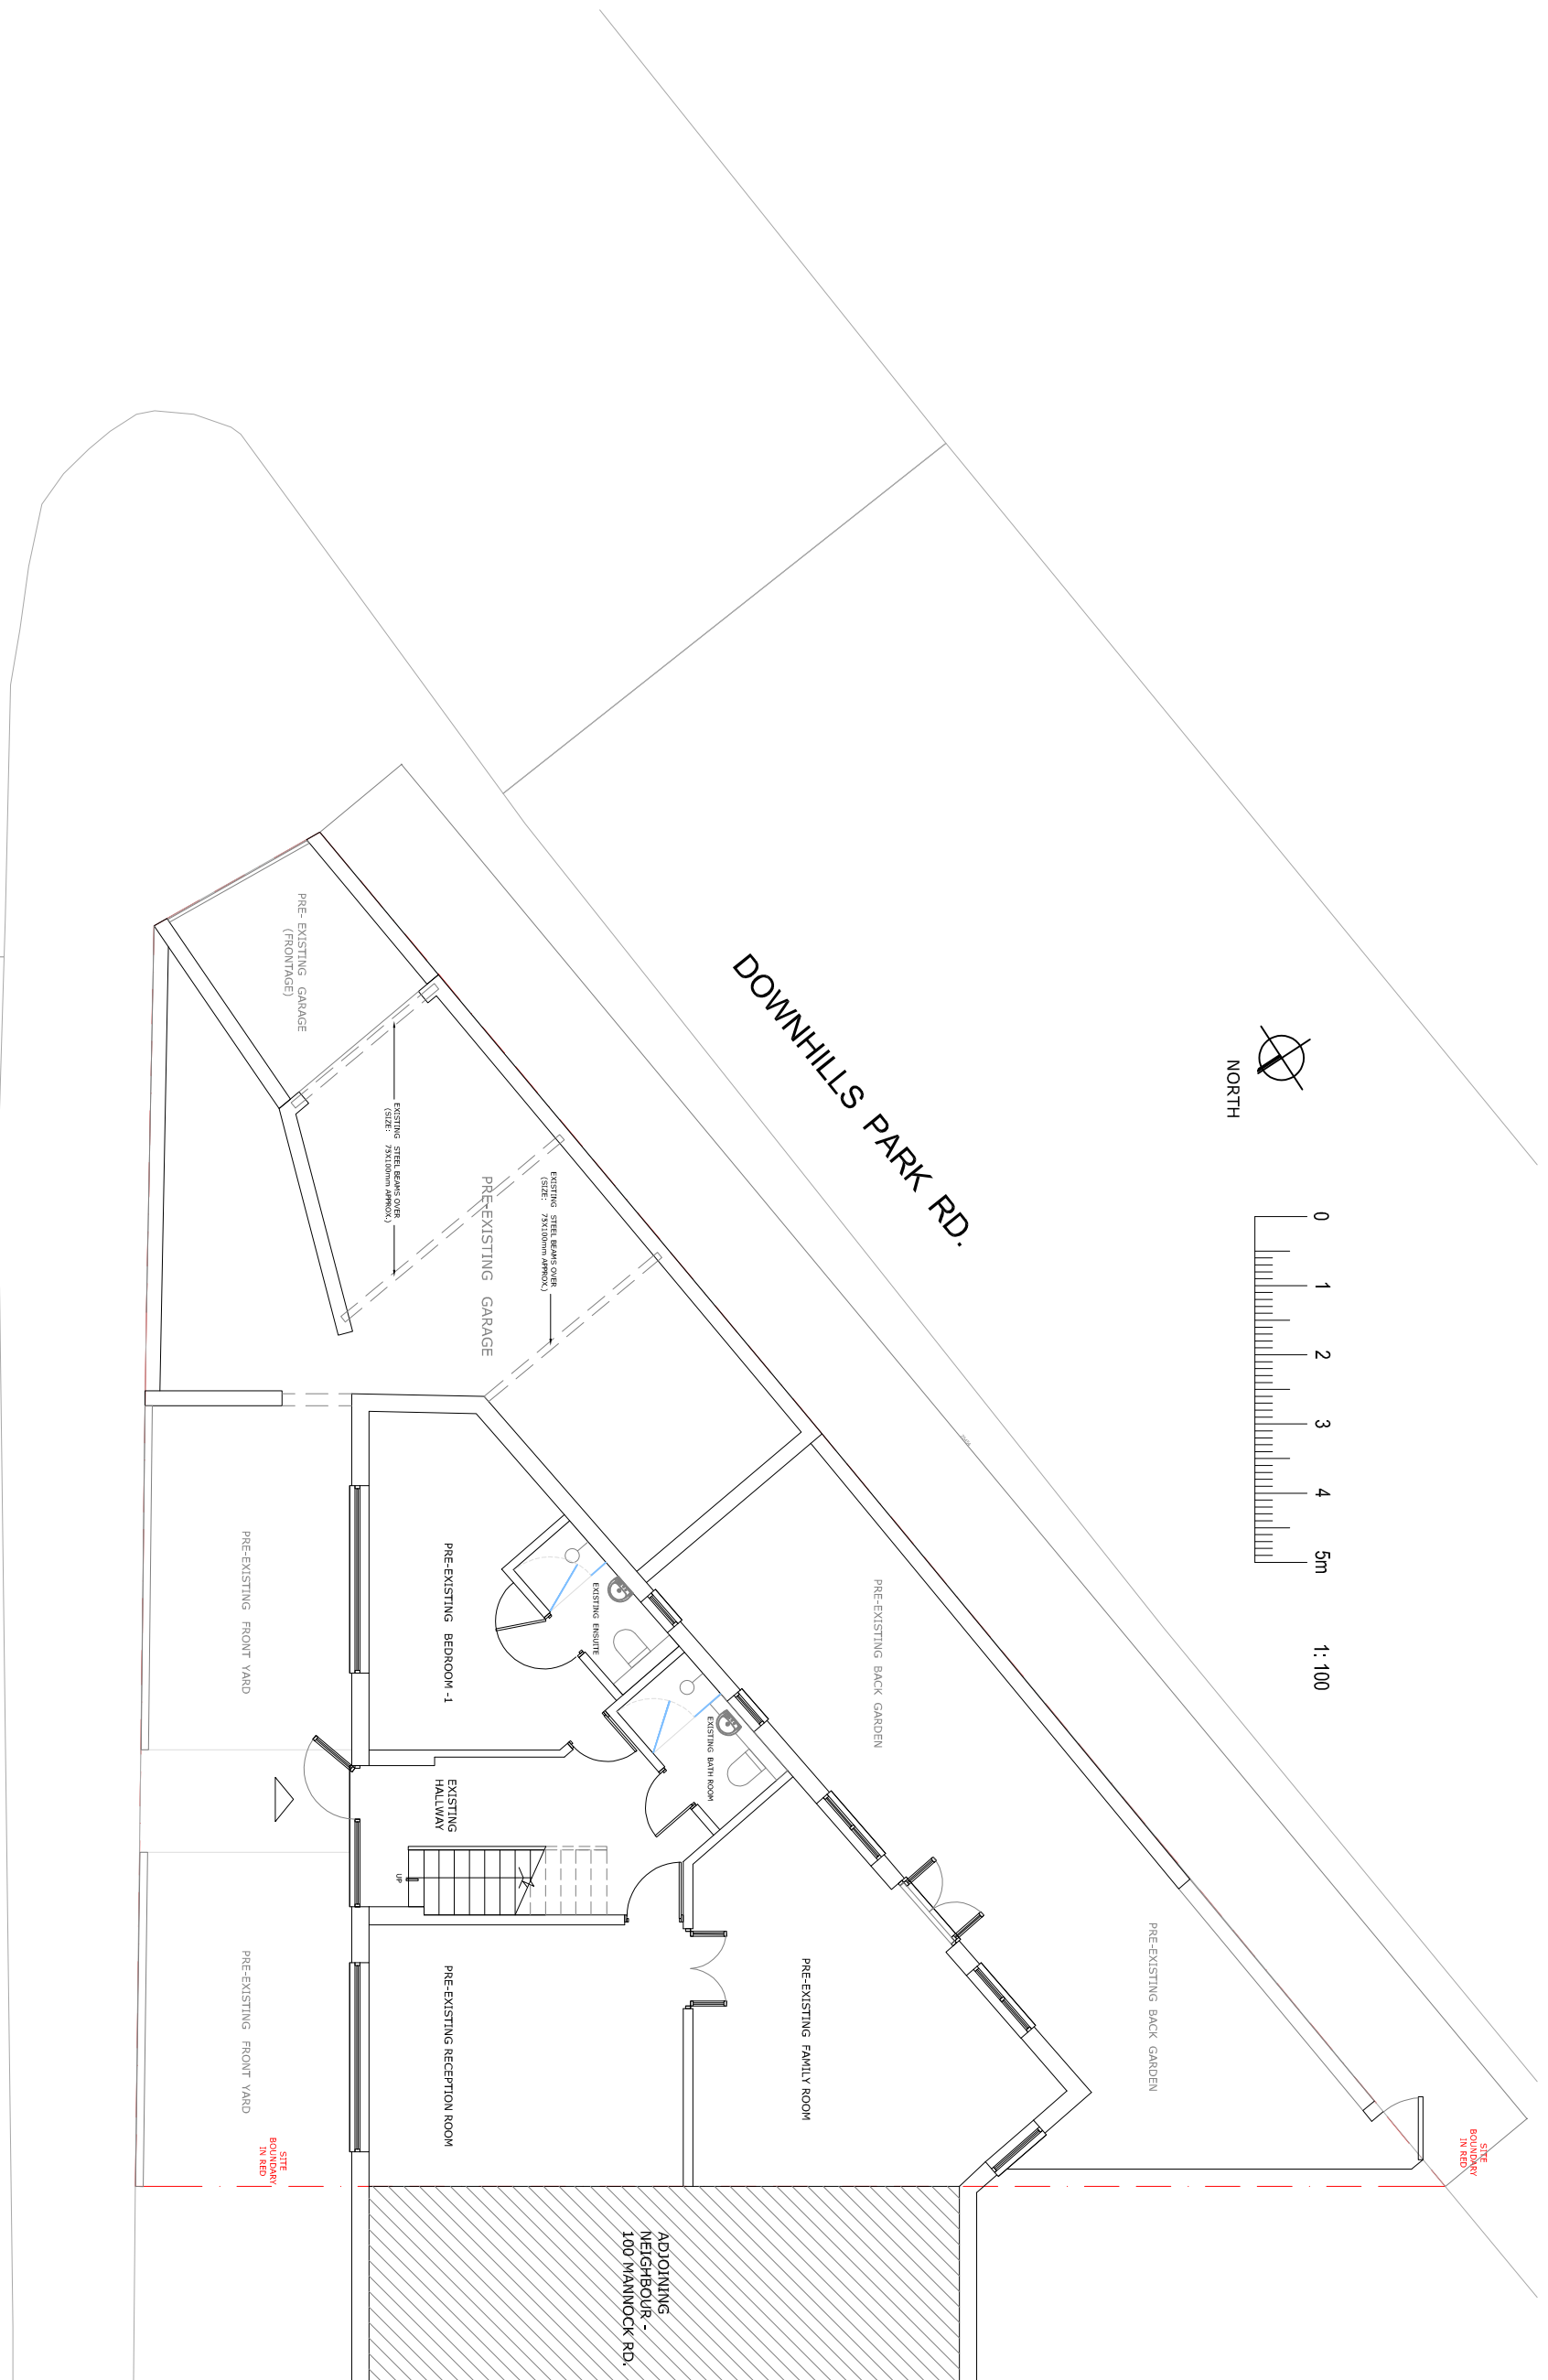

MANNOCK ROAD

PRE-EXISTING GROUND FLOOR PLAN

(1 : 100)

FILE PATH SHOWN IN MARGIN

DRAWING TITLE:  
PRE-EXISTING GROUND FLOOR PLAN

PROJECT TITLE:  
PROPOSED NEW ROOF EXTENSION TO THE EXISTING PITCH ROOF WITH  
A NEW LOFT ROOM CONVERSION, A NEW PORCH TO THE FRONT FACADE  
AND TWO FLATS CONVERSION FROM THE EXISTING SINGLE DWELLING HOUSE  
AT 102 MANNOCK ROAD, LONDON N22 6AA

DRAWING BY: GF	SCALE: 1: 100 @ A3	DATE: DEC' 2025
DRAWING NUMBER: PROJECT	STATUS PL	NUMBER   REV. 1001   A

2503-FL