


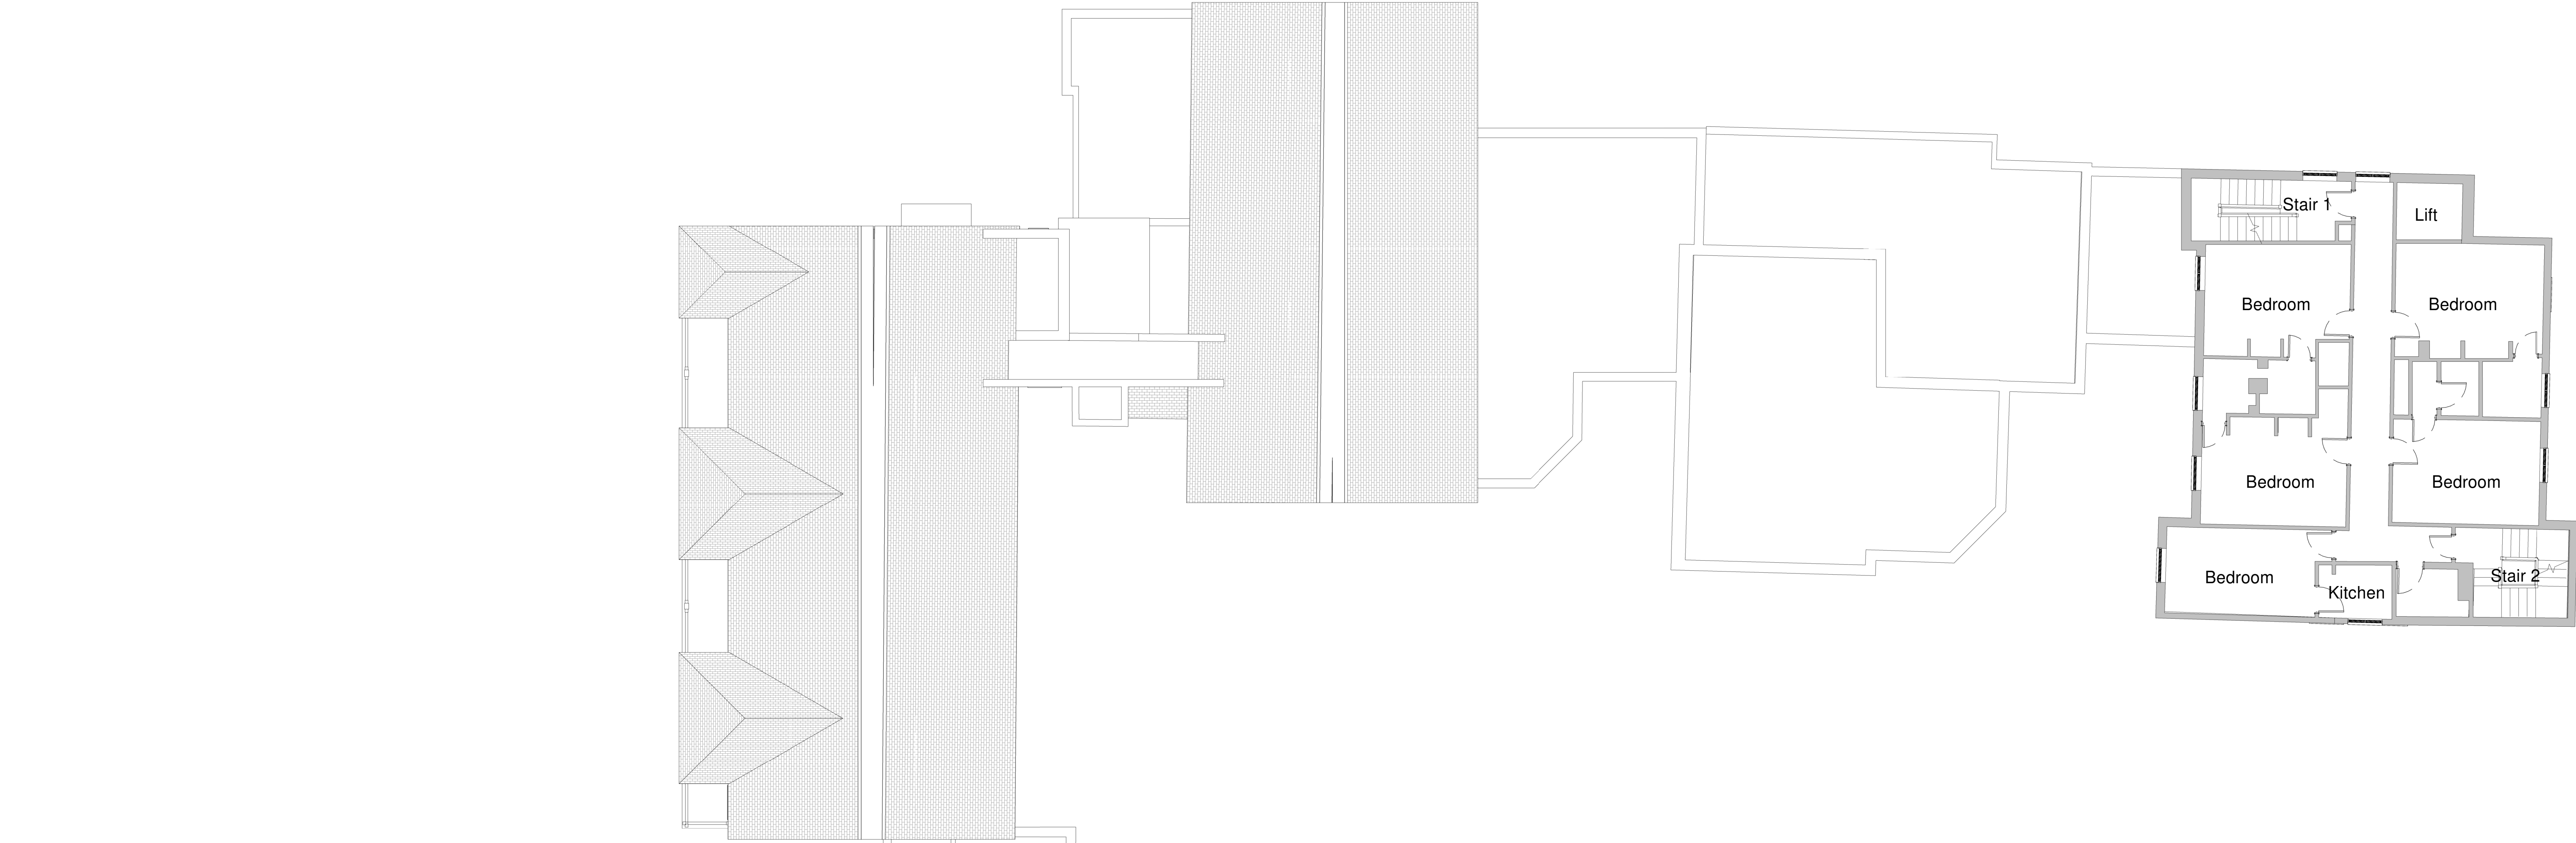
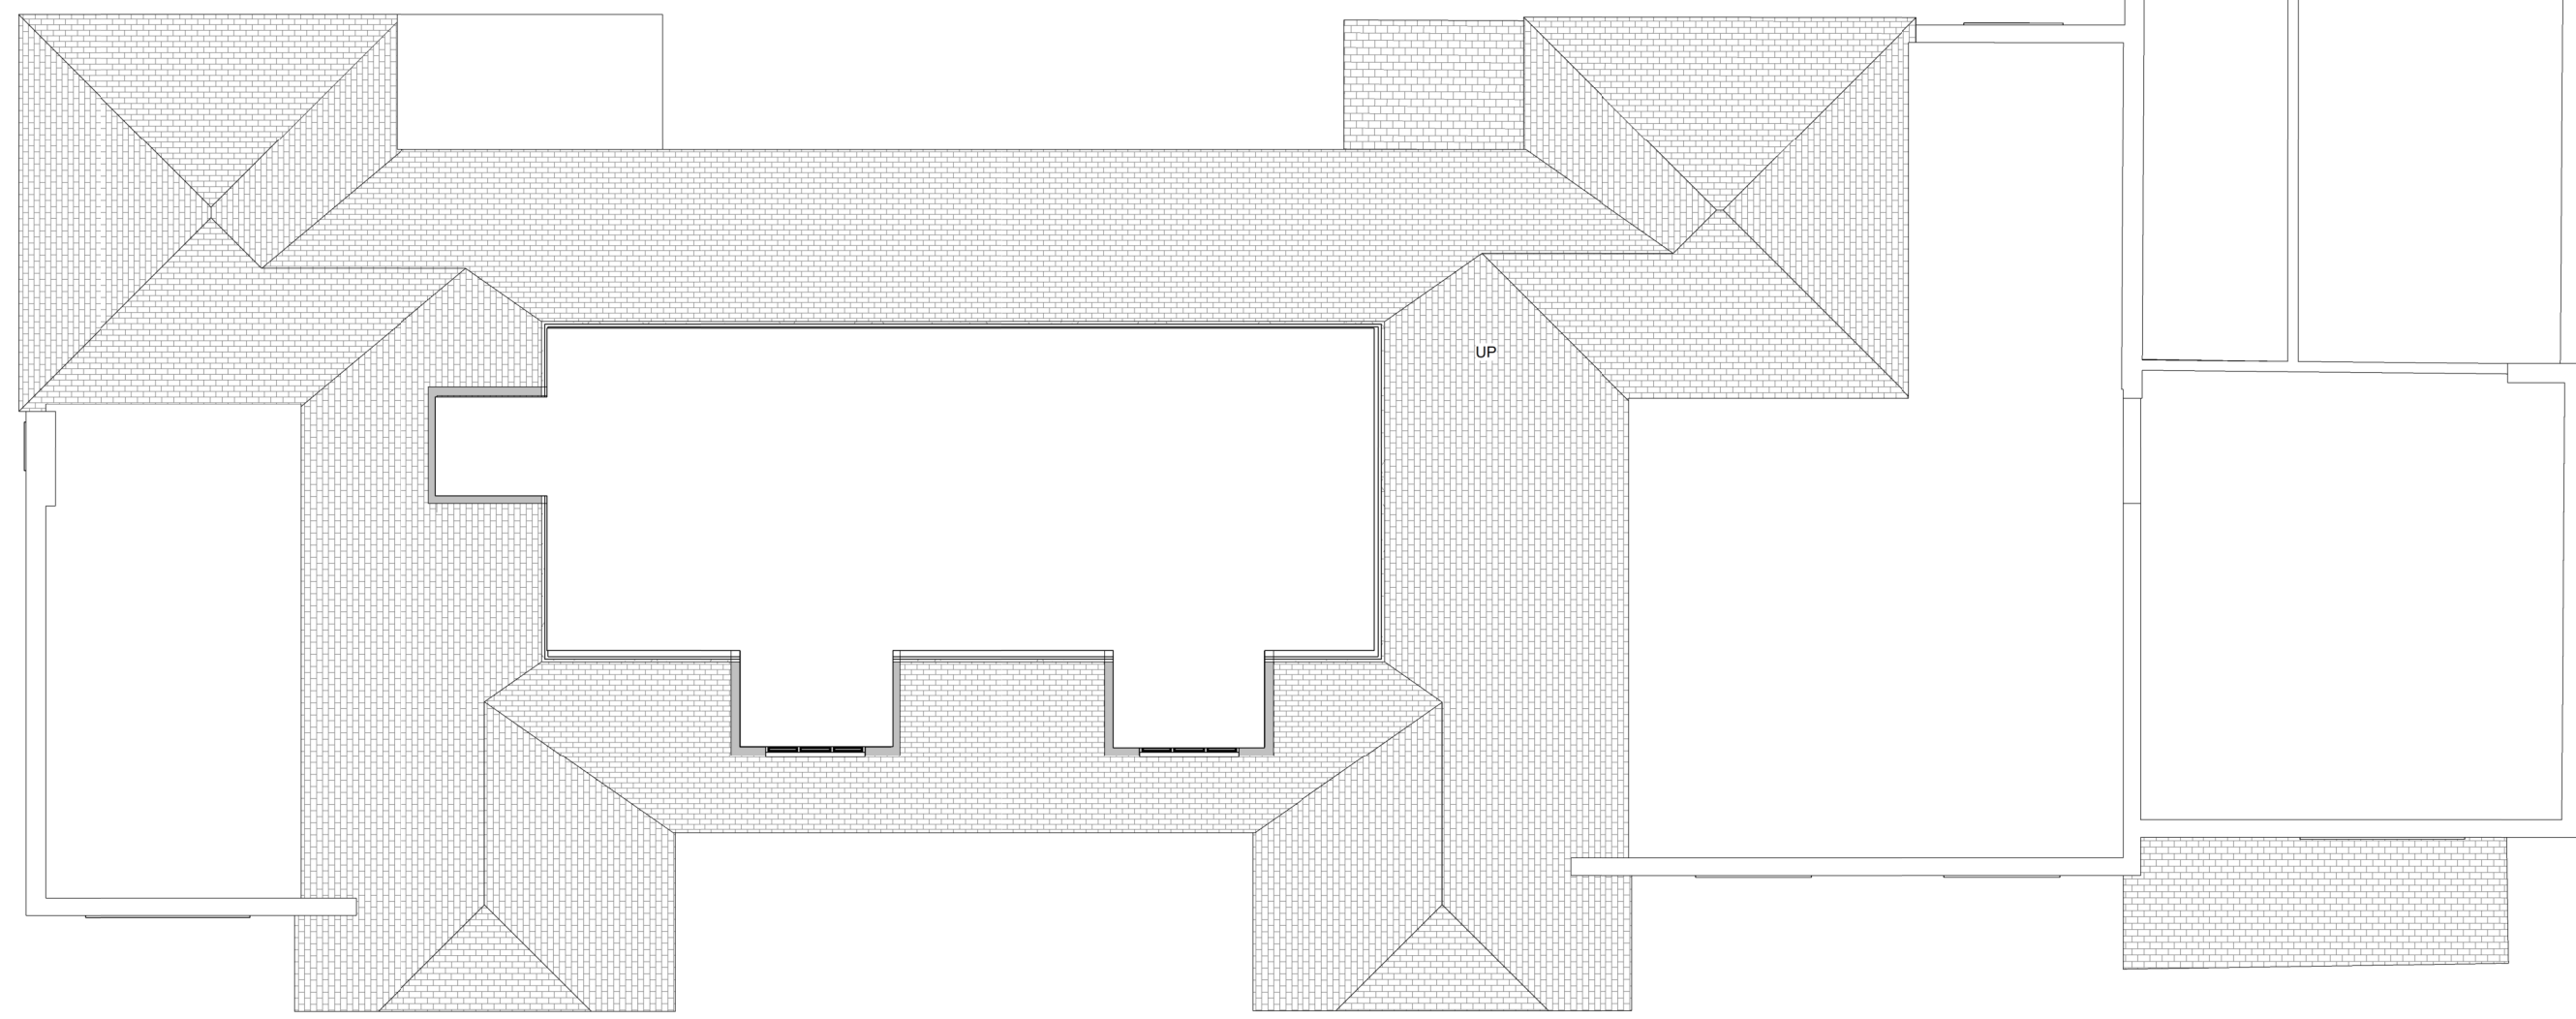
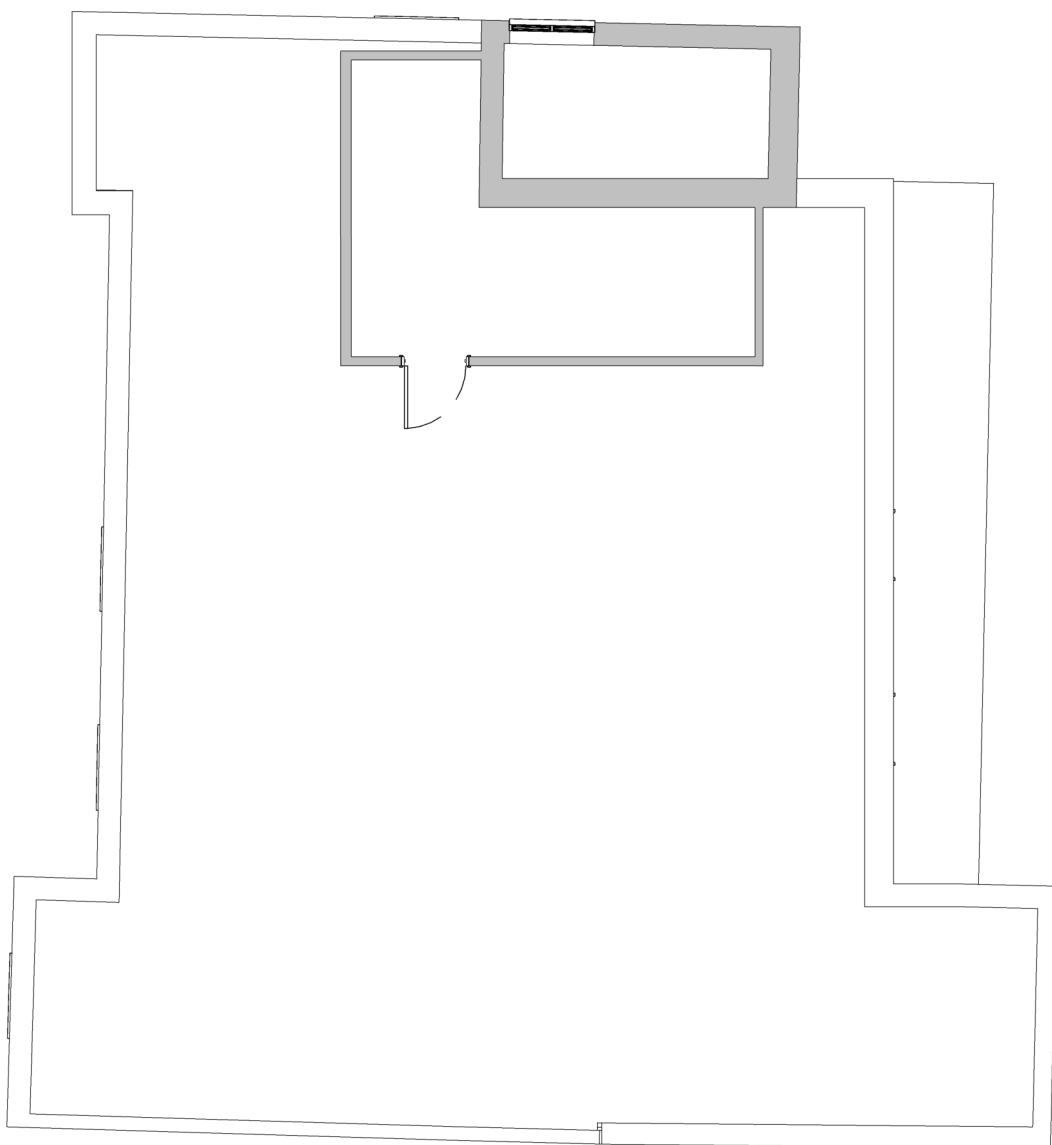


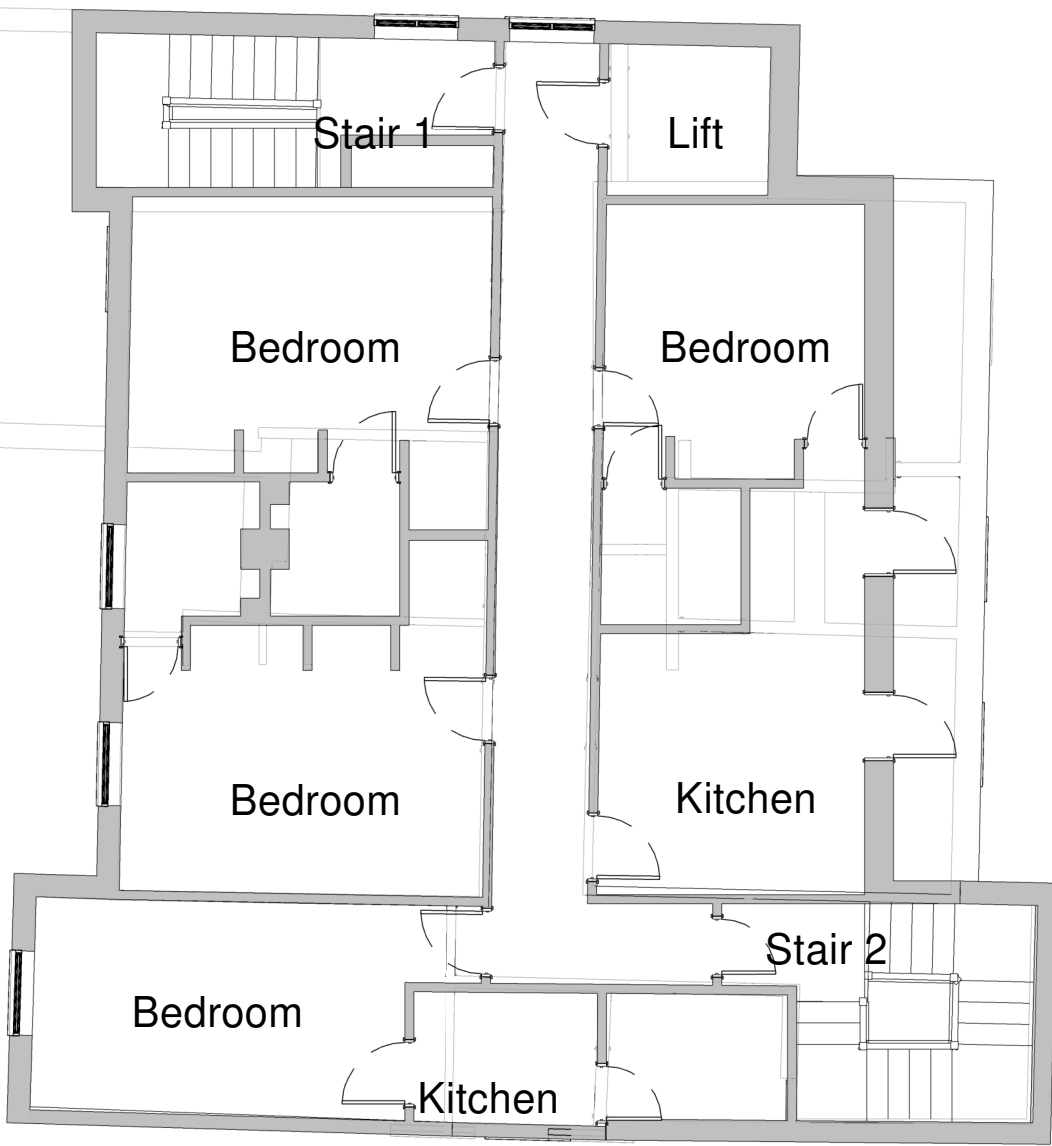

Second
1 : 100

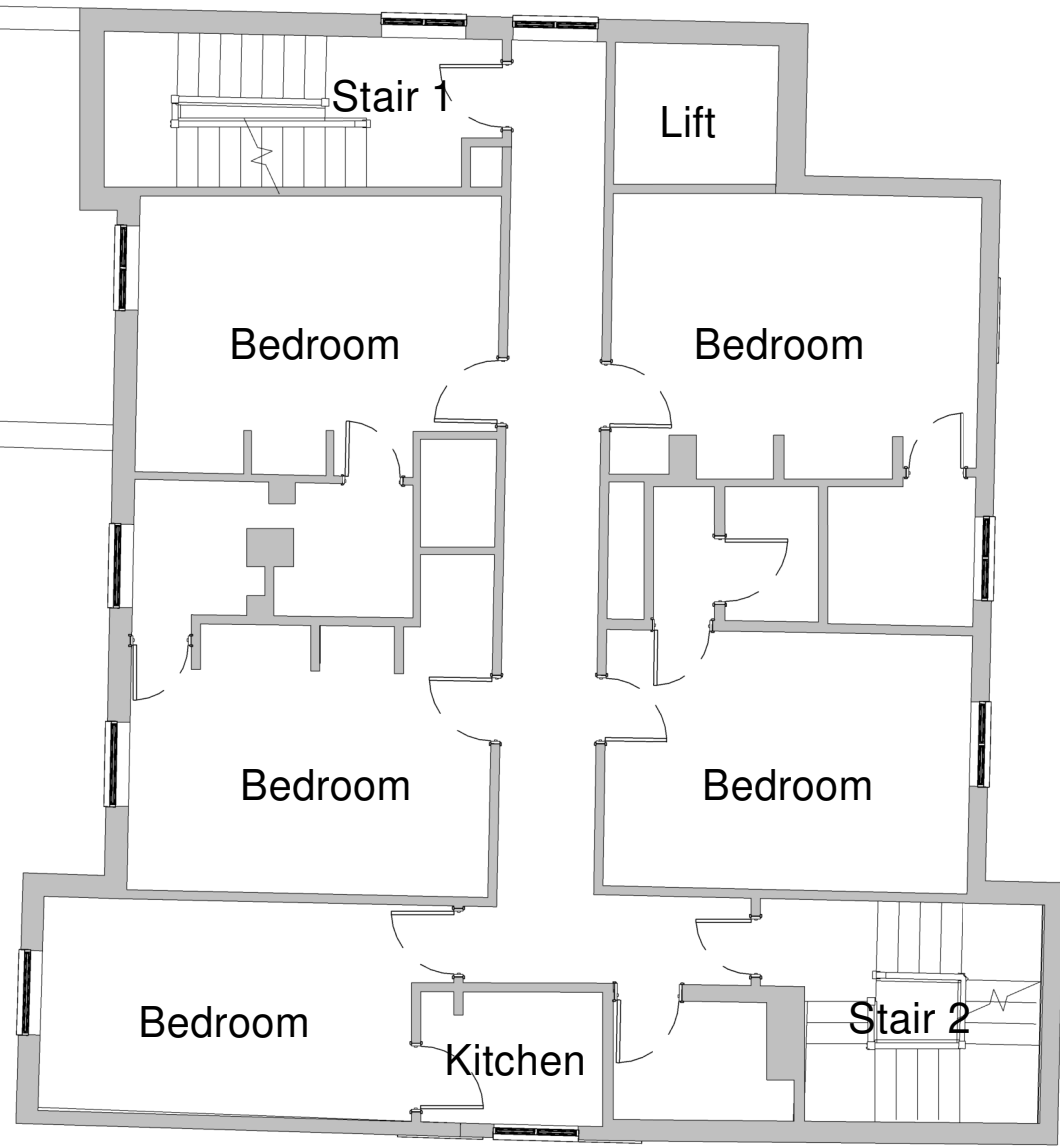

Third
1 : 100

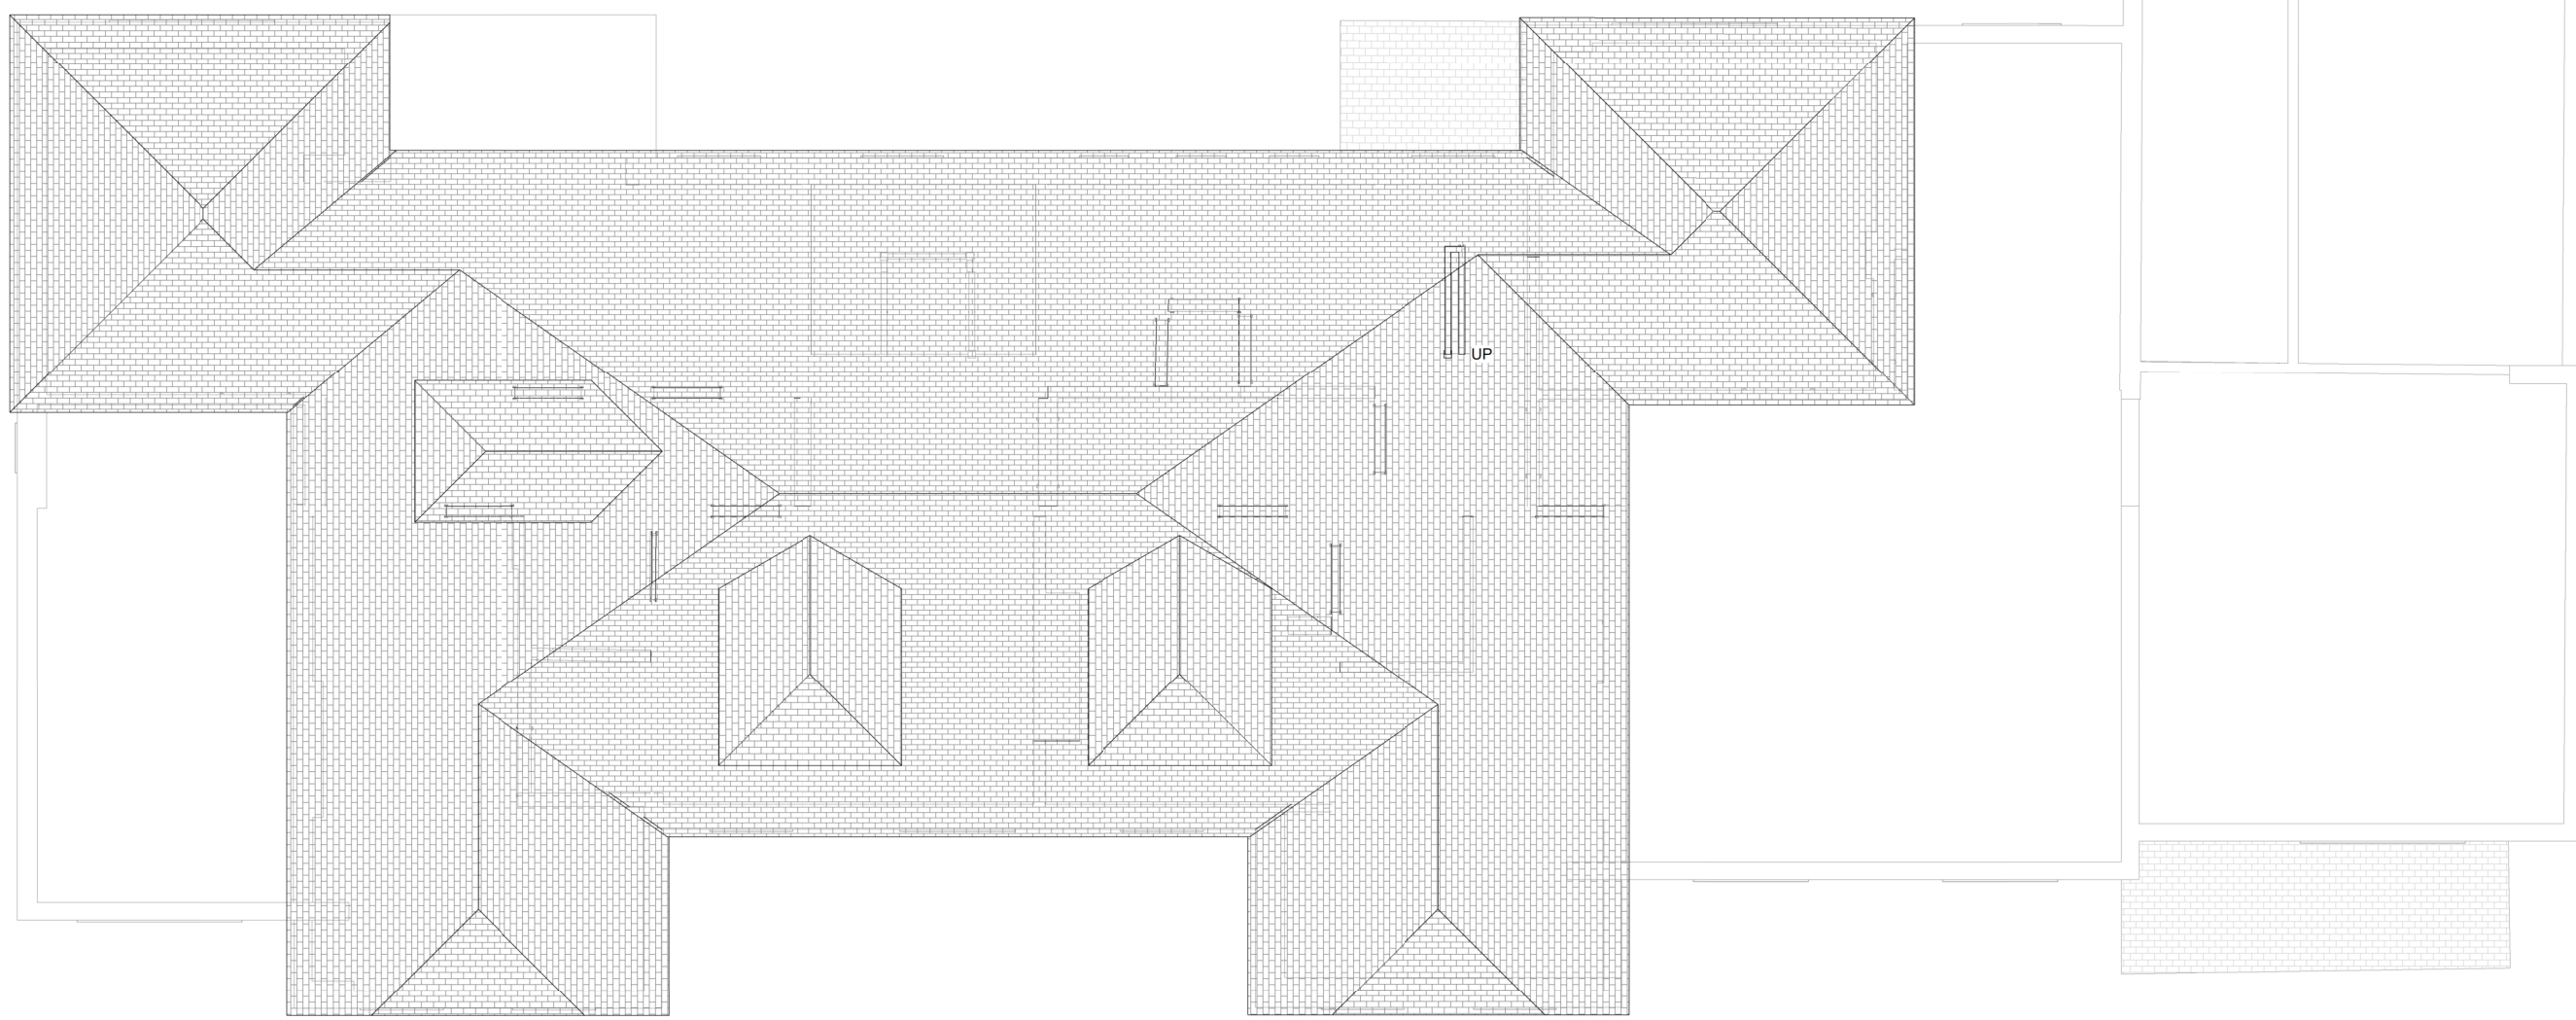

Roof
1 : 100

DRAWING REVISIONS				
REV	DESCRIPTION	DATE	BY	CHK
NOTES				
DO NOT SCALE. USE FIGURED DIMENSIONS ONLY.				
ALL DIMENSIONS TO BE VERIFIED ON SITE PRIOR TO THE COMMENCEMENT OF ANY WORK OR THE PRODUCTION OF ANY SHOP DRAWING. ALL DISCREPANCIES TO BE REPORTED TO THE ARCHITECT.				
THIS DRAWING IS TO BE READ IN CONJUNCTION WITH ALL RELATED ARCHITECTS' AND ENGINEERS' DRAWINGS AND ANY OTHER RELEVANT INFORMATION.				
THIS DRAWING IS COPYRIGHT © OF DWA ARCHITECTS & LONDON, LTD.				
DWA ARCHITECTS DWA Architects (London) Ltd Cyclists House Link Business Park York United Kingdom YO10 3JB 01904 544 400 dwa@dwa-architects.co.uk www.dwa-architects.co.uk 				
CLIENT Highgate Care Ltd				
PROJECT New Build Care Home With Well Being and Physiotherapy Centre at : 1 View Road / 103 - 107 North Hill, Highgate N6 4DP				
DRAWING TITLE Existing Second, Third & Roof Plans				
DRAWING STATUS PLANNING				
SCALE 1 : 100 @ A0		DATE 02/17/22		
DRAWN BY DB		CHECKED BY NMJ		
JOB NO. P2719	DWG NO. 02	REV		