
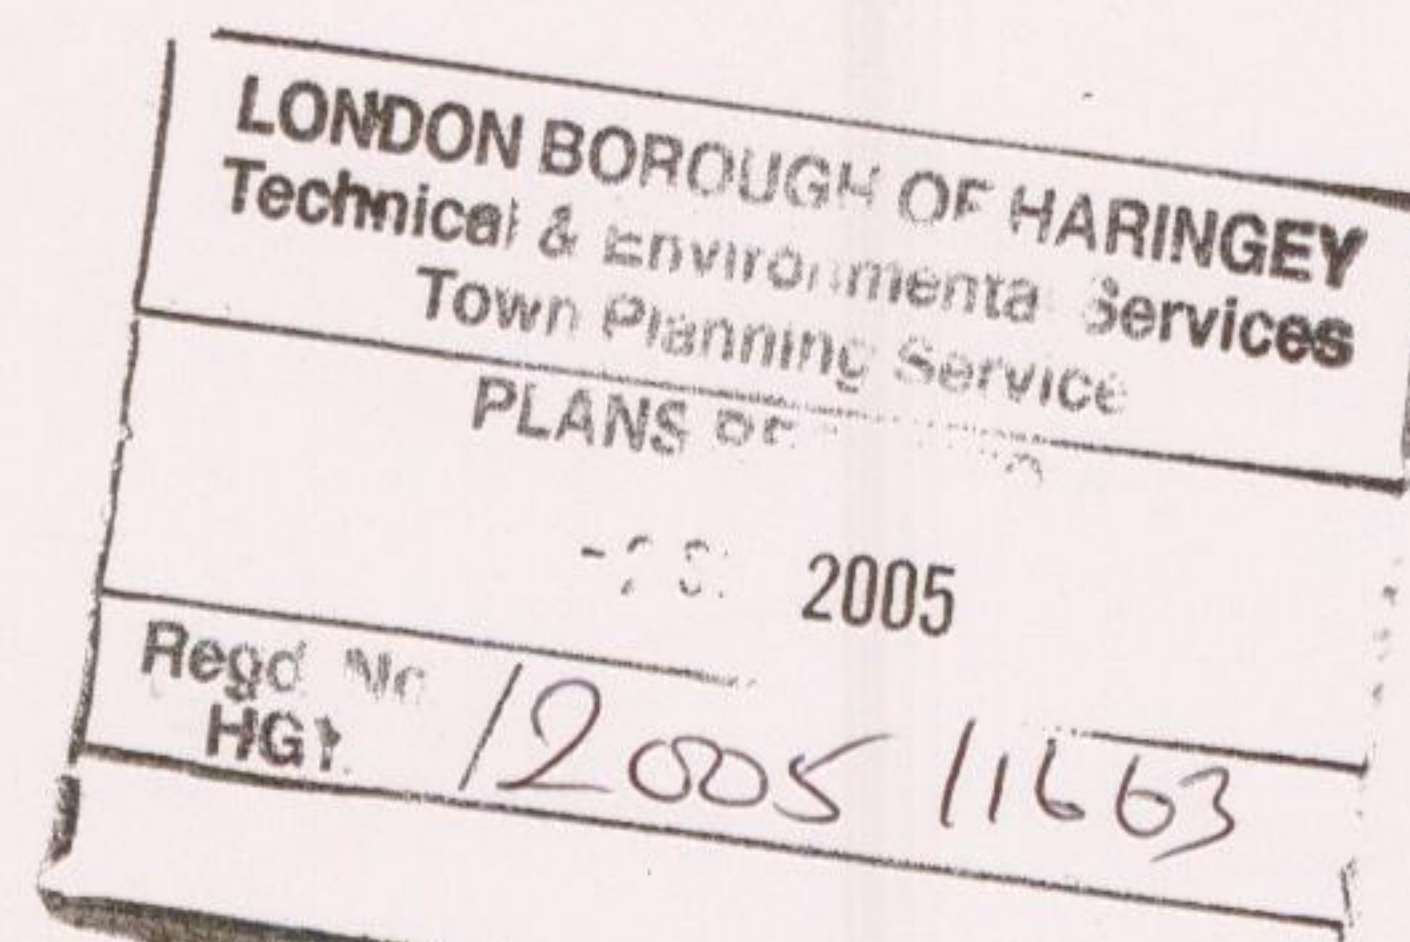
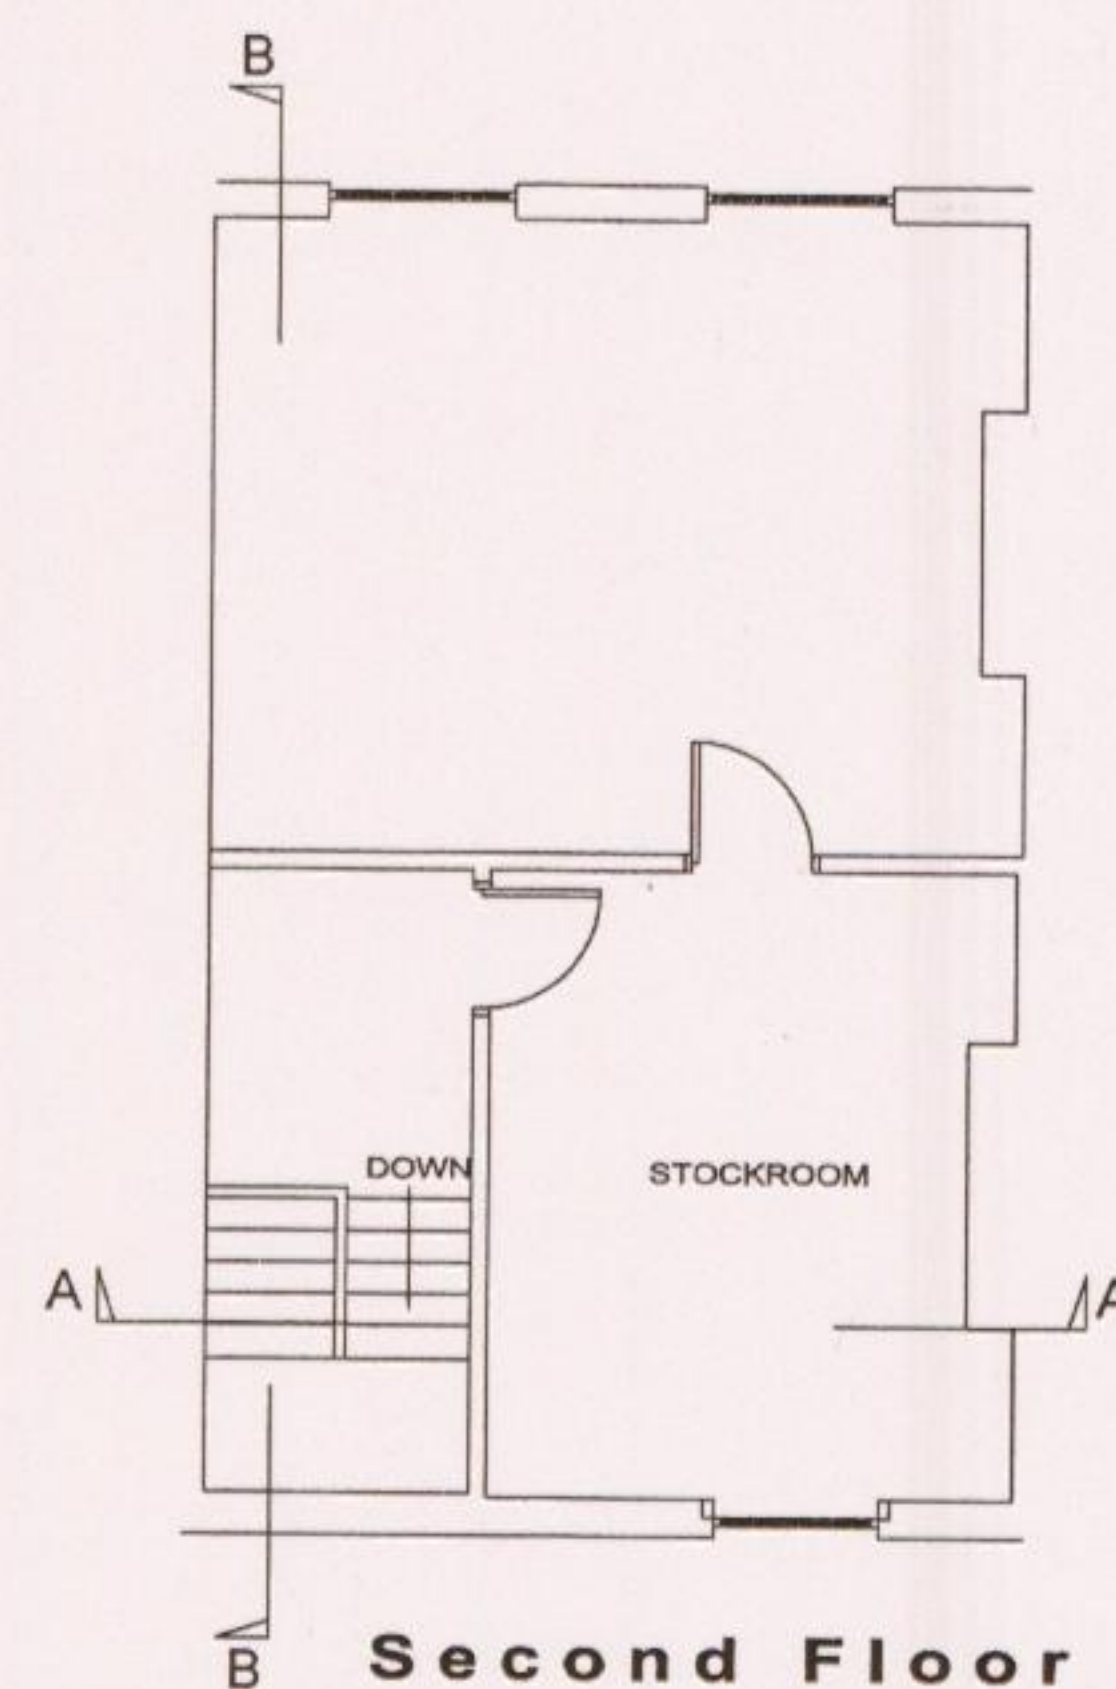
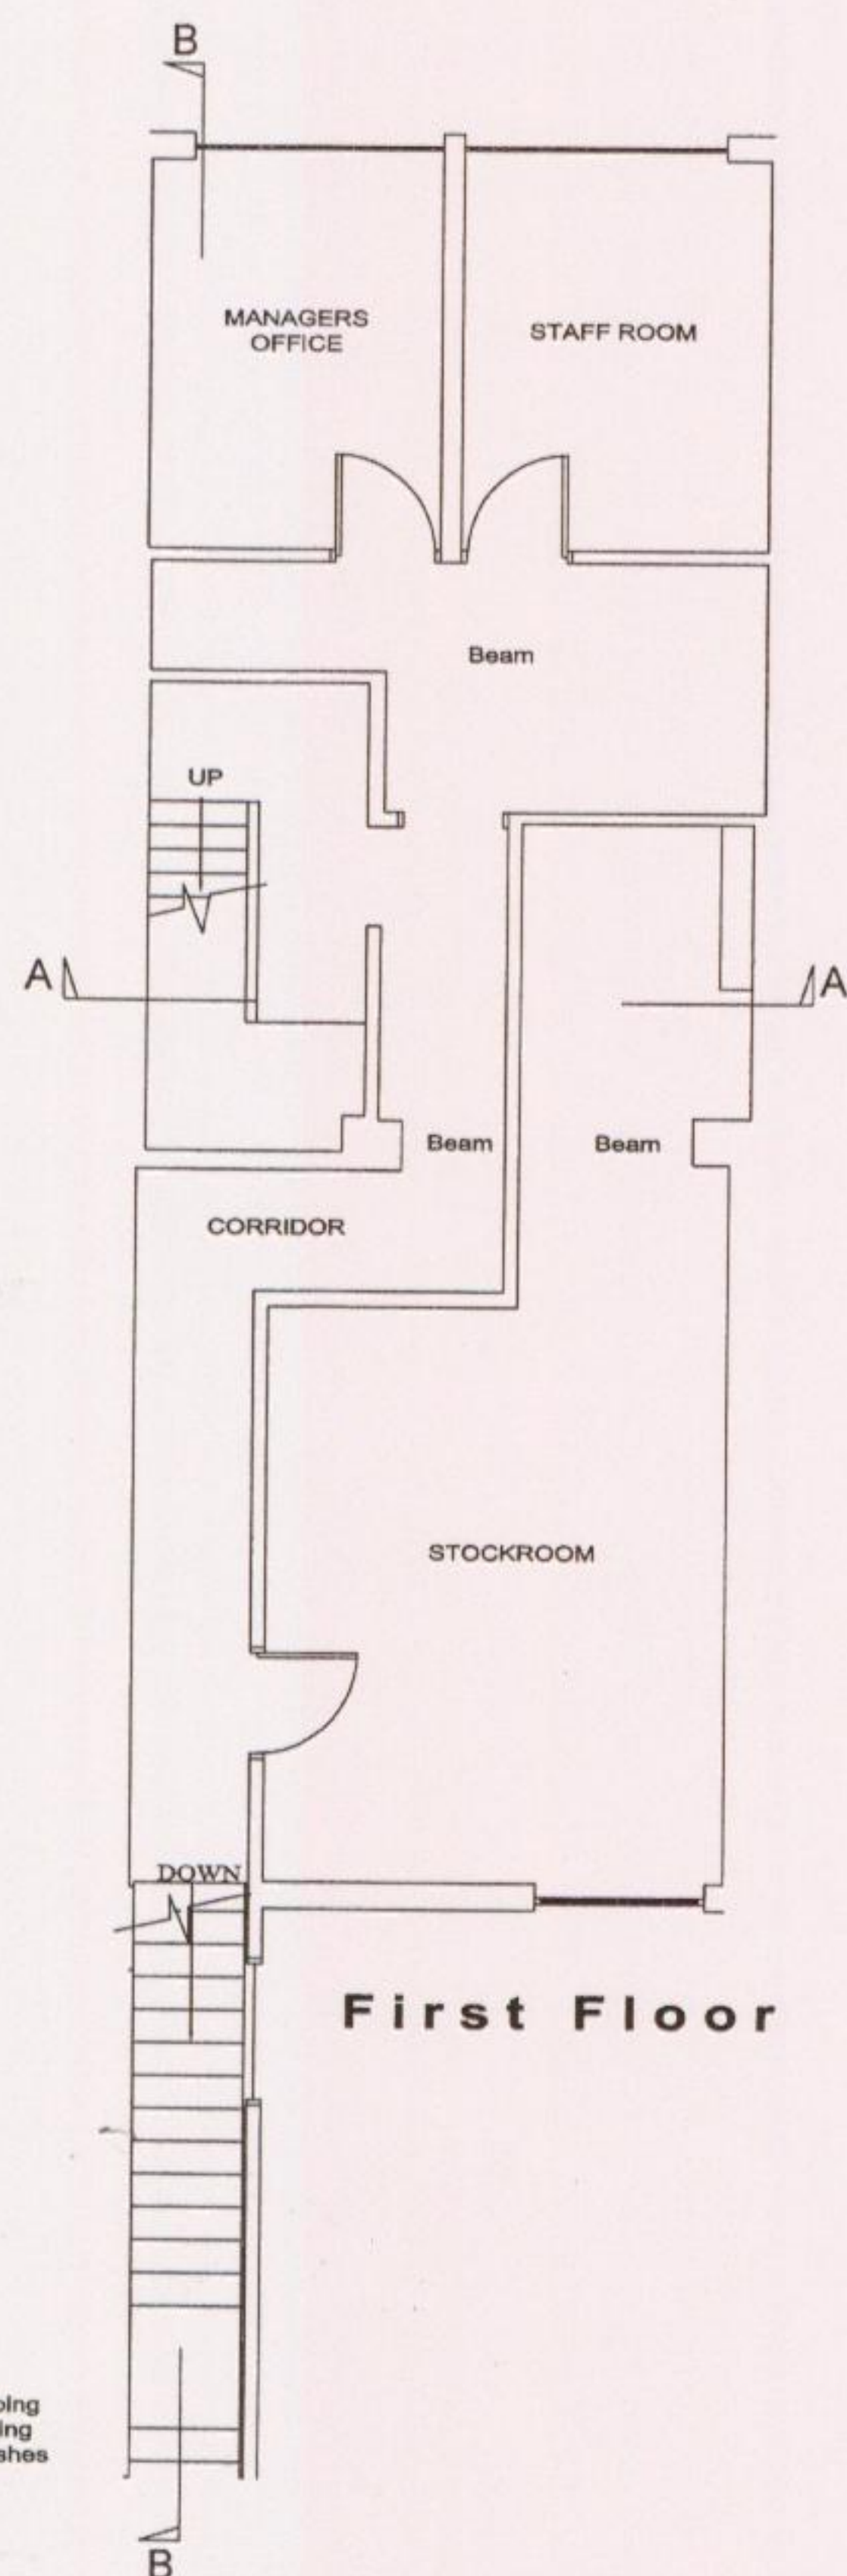


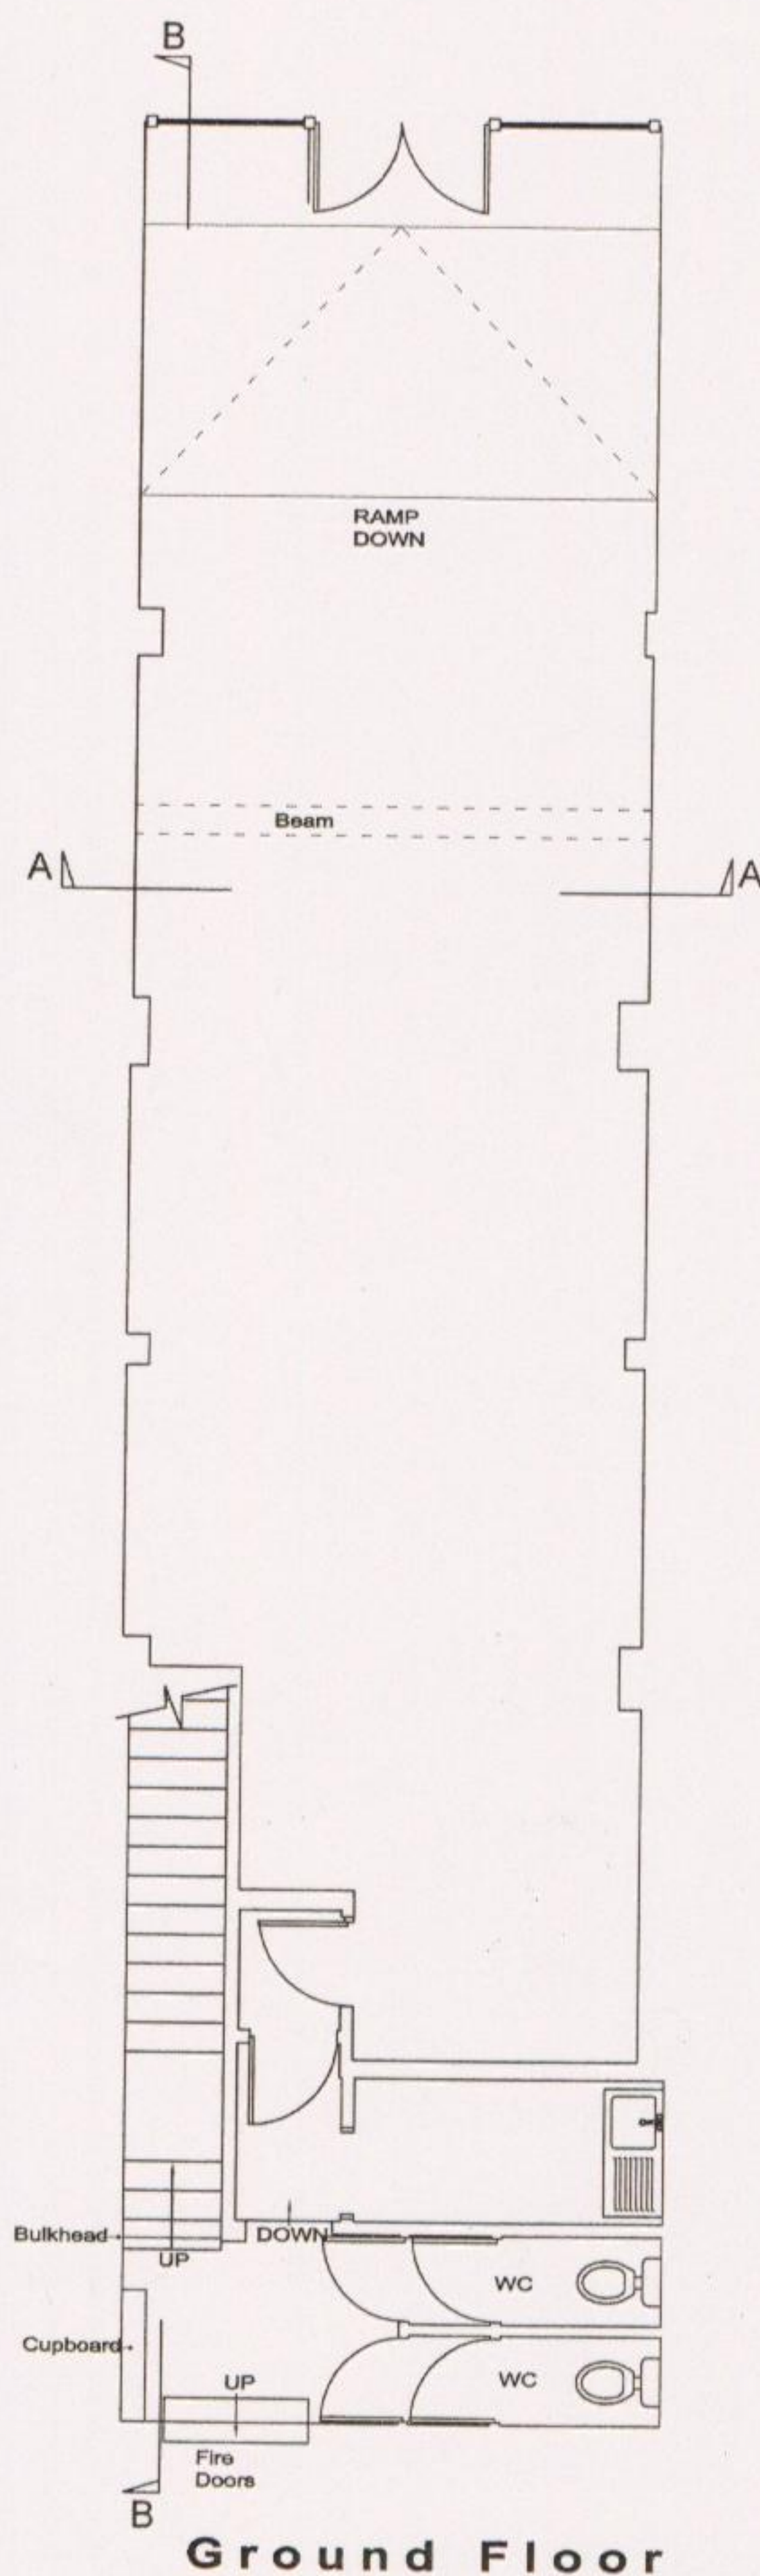

This drawing may not be reproduced, made use of or issued to a third party without permission of : Gleeds Building Surveying Ltd.
DO NOT SCALE - The contractor is responsible for checking all details and dimensions on site and using these in his tender submission and all subsequent work on site.
THIS IS A CAD DRAWING - DO NOT ALTER

O	INITIAL ISSUE		
REV.	DESCRIPTION	BY	DATE
DRAWING STATUS PRELIMINARY			

DRAWN	DATE	CHECKED	DATE	APPR'D	DATE
SR	08/2005	GD	08/2005	GD	08/2005

CLIENT
The Body Shop

PROJECT
**85 High Road
Wood Green**

DRAWING TITLE
Existing Floor Plans

gleeds^G
Gleeds Building Surveying Ltd.
Unit 2a
North Anston Business Centre
Houghton Road
North Anston
Sheffield
S25 4JJ
Telephone: 01909 550060
Facsimile: 01909 550023
E-Mail: sheffieldgbs@gleeds.co.uk

DRAWING No. **NABS0052/WOODG/01**
SCALE **1:100** REV.