




01 SITE LOCATION PLAN
1:1250 @ A3




02 SITE BLOCK PLAN
1:500 @ A3




Rev	Date	Description	By	Chkd	The copyright of this drawing and design remains the Intellectual property of the designers and may not be used without the written permission of alma-nac collaborative architecture LLP. Do not scale. Verify all dimensions on site before commencing any work or preparing any shop drawings. Any discrepancies, errors or omissions to be reported to the designer for further instructions before commencement of works. All schemes to be set out completely. Including building work, drainage and levels prior to the commencement of works. All building materials, components and workmanship to comply with the appropriate public health acts, building regulations, British standards and codes of practice, and the appropriate manufacturers' recommendations. Ensure all works are carried out within the prescribed hours of working procedures and that all tools are of a non percussive type where possible. For all specialist work see relevant drawings.	ProjectFLAT 3, 2 CAUSTON ROAD LONDON, N6 5ES TitleSITE LOCATION PLANS almanac collaborative architecture Date14/05/2014Scale1:100 @A3Project no.158Drawing no.P01Rev.- BySJCChkd PLANNING
-	-	-	-	-		

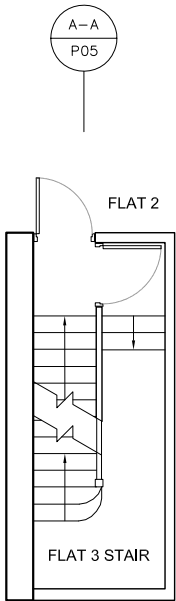


EXISTING FIRST FLOOR PLAN
1:100 @ A3

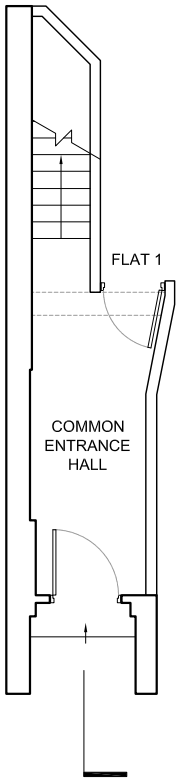


EXISTING GROUND FLOOR PLAN
1:100 @ A3

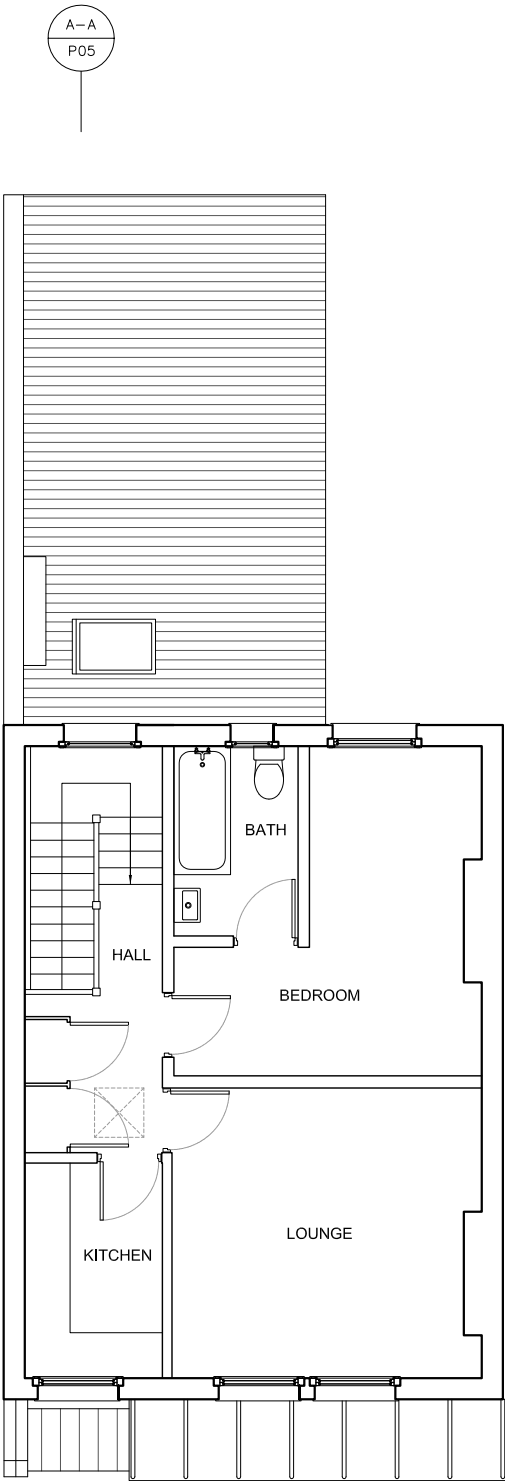


EXISTING SECOND FLOOR PLAN
1:100 @ A3

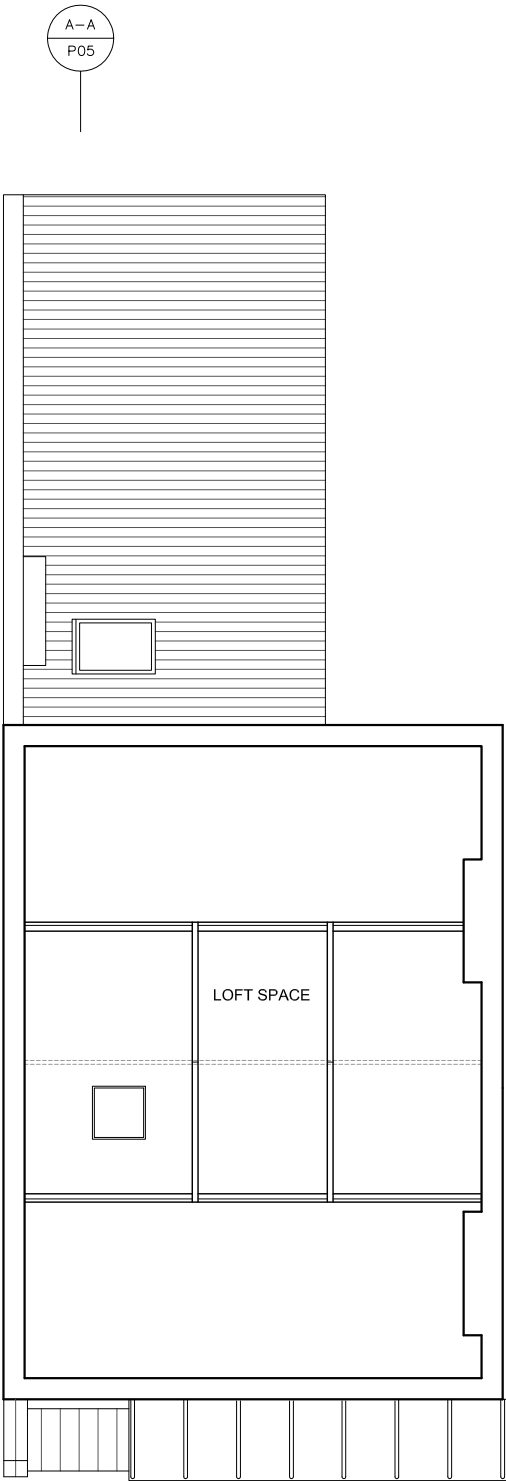

EXISTING LOFT PLAN
1:100 @ A3

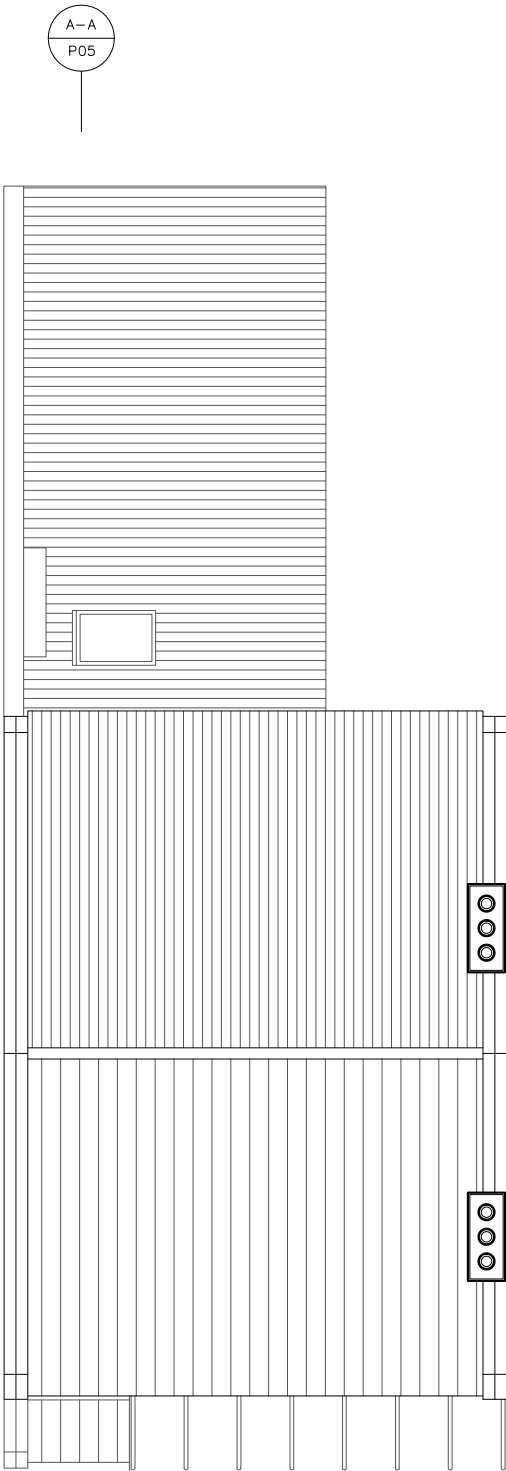

EXISTING ROOF PLAN
1:100 @ A3

 

Rev	Date	Description	By	Chkd	The copyright of this drawing and design remains the Intellectual property of the designers and may not be used without the written permission of alma-nac collaborative architecture LLP. Do not scale. Verify all dimensions on site before commencing any work or preparing any shop drawings. Any discrepancies, errors or omissions to be reported to the designer for further instructions before commencement of works. All schemes to be set out completely. Including building work, drainage and levels prior to the commencement of works. All building materials, components and workmanship to comply with the appropriate public health acts, building regulations, British standards and codes of practice, and the appropriate manufacturers' recommendations. Ensure all works are carried out within the prescribed hours of working procedures and that all tools are of a non percussive type where possible. For all specialist work see relevant drawings.	ProjectFLAT 3, 2 CAUSTON ROAD LONDON, N6 5ES TitleEXISTING PLANS Date14/05/2014Scale1:100 @A3Project no.158Drawing no.P02Rev.- BySJCChkd PLANNING
-	-	-	-	-		


alma-nac
collaborative architecture



EXISTING FRONT (SOUTH) ELEVATION
1:100 @ A3



EXISTING SIDE (EAST) ELEVATION
1:100 @ A3

 


Rev	Date	Description	By	Chkd	The copyright of this drawing and design remains the Intellectual property of the designers and may not be used without the written permission of alma-nac collaborative architecture LLP. Do not scale. Verify all dimensions on site before commencing any work or preparing any shop drawings. Any discrepancies, errors or omissions to be reported to the designer for further instructions before commencement of works. All schemes to be set out completely, including building work, drainage and levels prior to the commencement of works. All building materials, components and workmanship to comply with the appropriate public health acts, building regulations, British standards and codes of practice, and the appropriate manufacturers' recommendations. Ensure all works are carried out within the prescribed hours of working procedures and that all tools are of a non percussive type where possible. For all specialist work see relevant drawings.									
-	-	-	-	-										


alma-nac collaborative architecture		Project	FLAT 3, 2 CAUSTON ROAD LONDON, N6 5ES			By	SJC	Chkd	
		Title	EXISTING ELEVATIONS SHEET 1			Date	14/05/2014	Scale	1:100 @A3
		Project no.	158	Drawing no.	P03	Rev.	-	PLANNING	




EXISTING FRONT (SOUTH) ELEVATION
1:100 @ A3

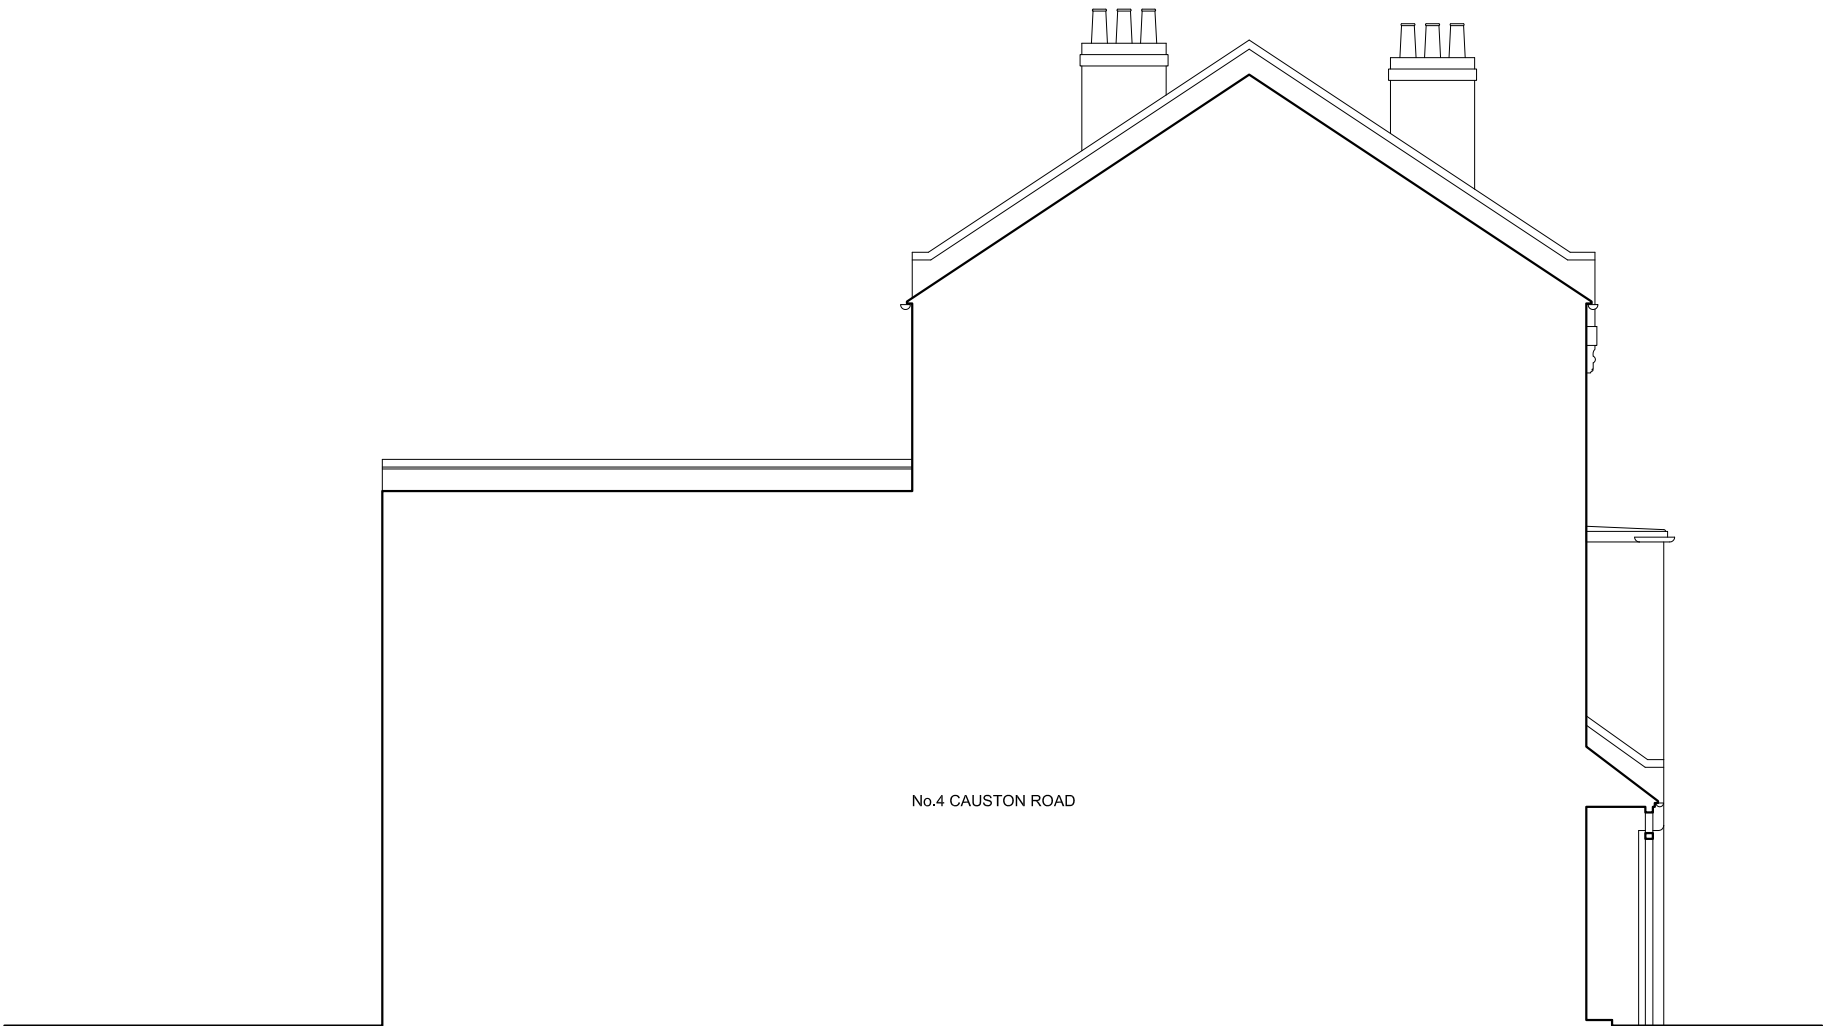

EXISTING SIDE (EAST) ELEVATION
1:100 @ A3

 

	Date	Description	By	Chkd	The copyright of this drawing and design remains the Intellectual property of the designers and may not be used without the written permission of alma-nac collaborative architecture LLP. Do not scale. Verify all dimensions on site before commencing any work or preparing any shop drawings. Any discrepancies, errors or omissions to be reported to the designer for further instructions before commencement of works. All schemes to be set out completely. Including building work, drainage and levels prior to the commencement of works. All building materials, components and workmanship to comply with the appropriate public health acts, building regulations, British standards and codes of practice, and the appropriate manufacturers' recommendations. Ensure all works are carried out within the prescribed hours of working procedures and that all tools are of a non percussive type where possible. For all specialist work see relevant drawings.	Project FLAT 3, 2 CAUSTON ROAD LONDON, N6 5ES By SJC Chkd				
						alma-nac collaborative architecture Title EXISTING ELEVATIONS SHEET 2 PLANNING				
						Date 14/05/2014 Scale 1:100 @A3 Project no. 158 Drawing no. P04 Rev. -				

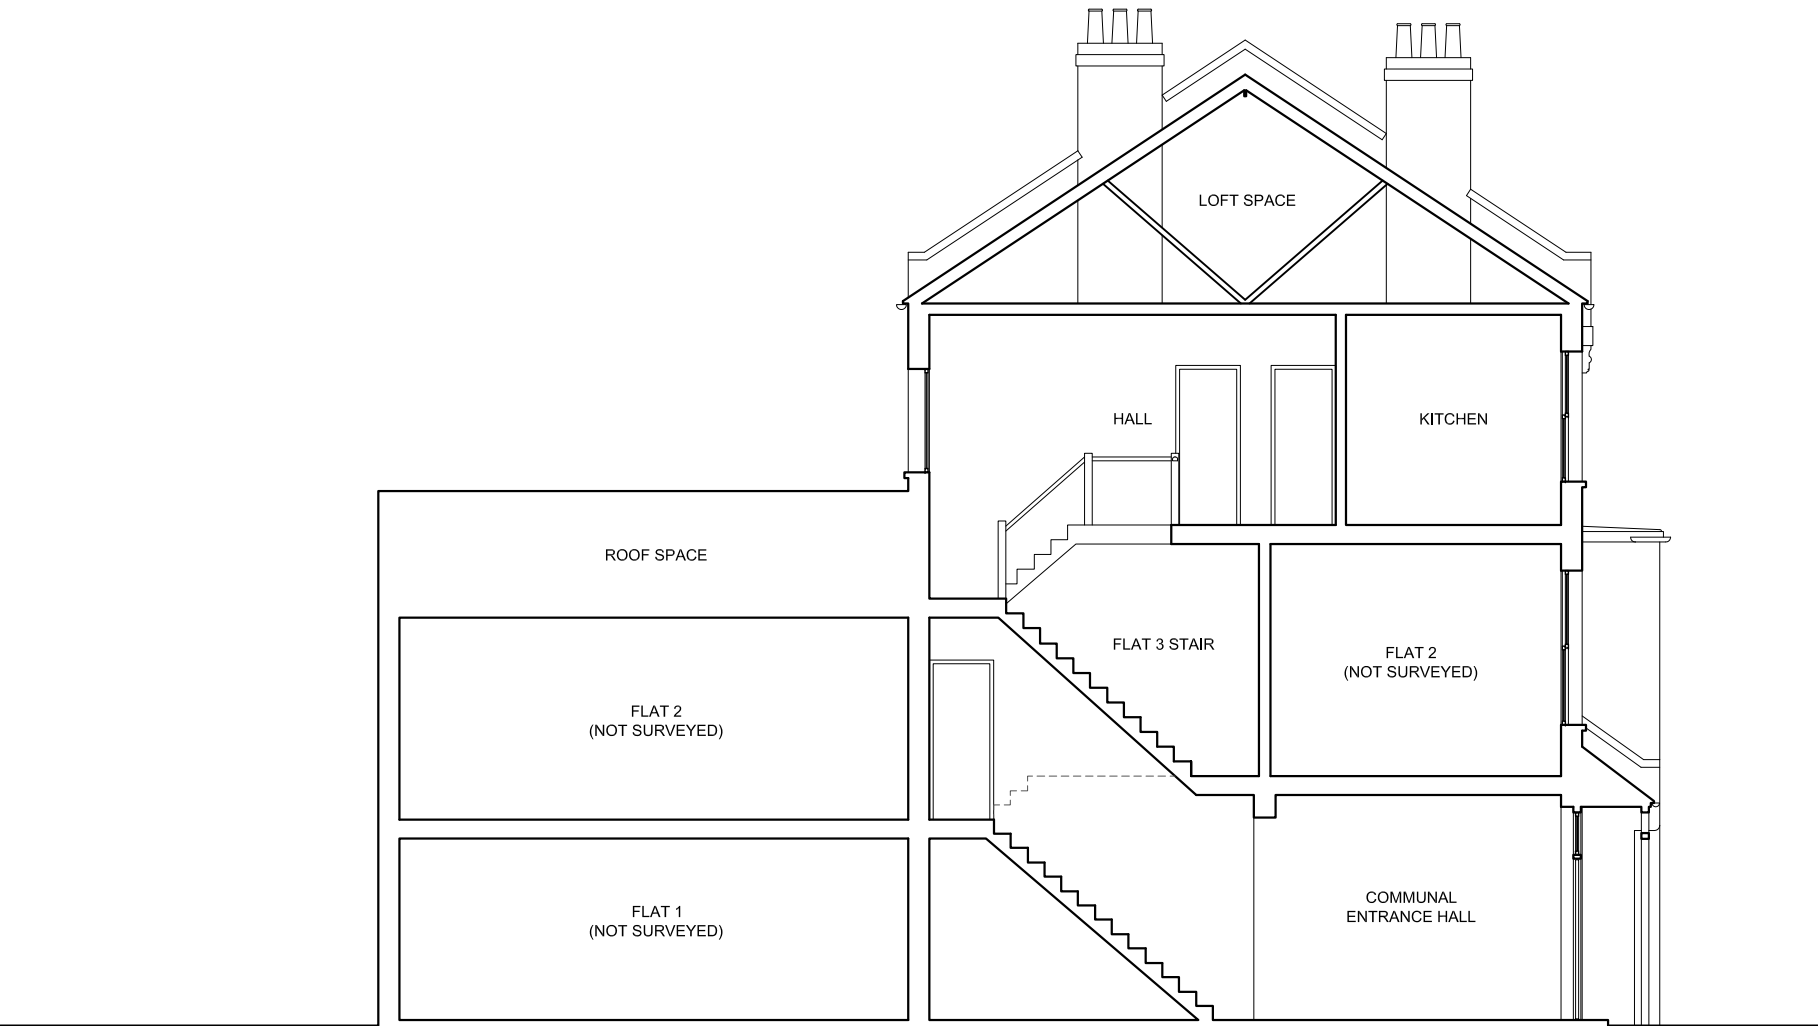

EXISTING SECTION A-A
1:100 @ A3



	Date	Description	By	Chkd	The copyright of this drawing and design remains the Intellectual property of the designers and may not be used without the written permission of alma-nac collaborative architecture LLP. Do not scale. Verify all dimensions on site before commencing any work or preparing any shop drawings. Any discrepancies, errors or omissions to be reported to the designer for further instructions before commencement of works. All schemes to be set out completely. Including building work, drainage and levels prior to the commencement of works. All building materials, components and workmanship to comply with the appropriate public health acts, building regulations, British standards and codes of practice, and the appropriate manufacturers' recommendations. Ensure all works are carried out within the prescribed hours of working procedures and that all tools are of a non percussive type where possible. For all specialist work see relevant drawings.
	-	-	-	-	

	Project		FLAT 3, 2 CAUSTON ROAD LONDON, N6 5ES			By	Chkd
	Title					EXISTING SECTION A-A	
	PLANNING						
	Date	Scale	Project no.	Drawing no.	Rev.		
14/05/2014	1:100 @A3	158	P05	-			