


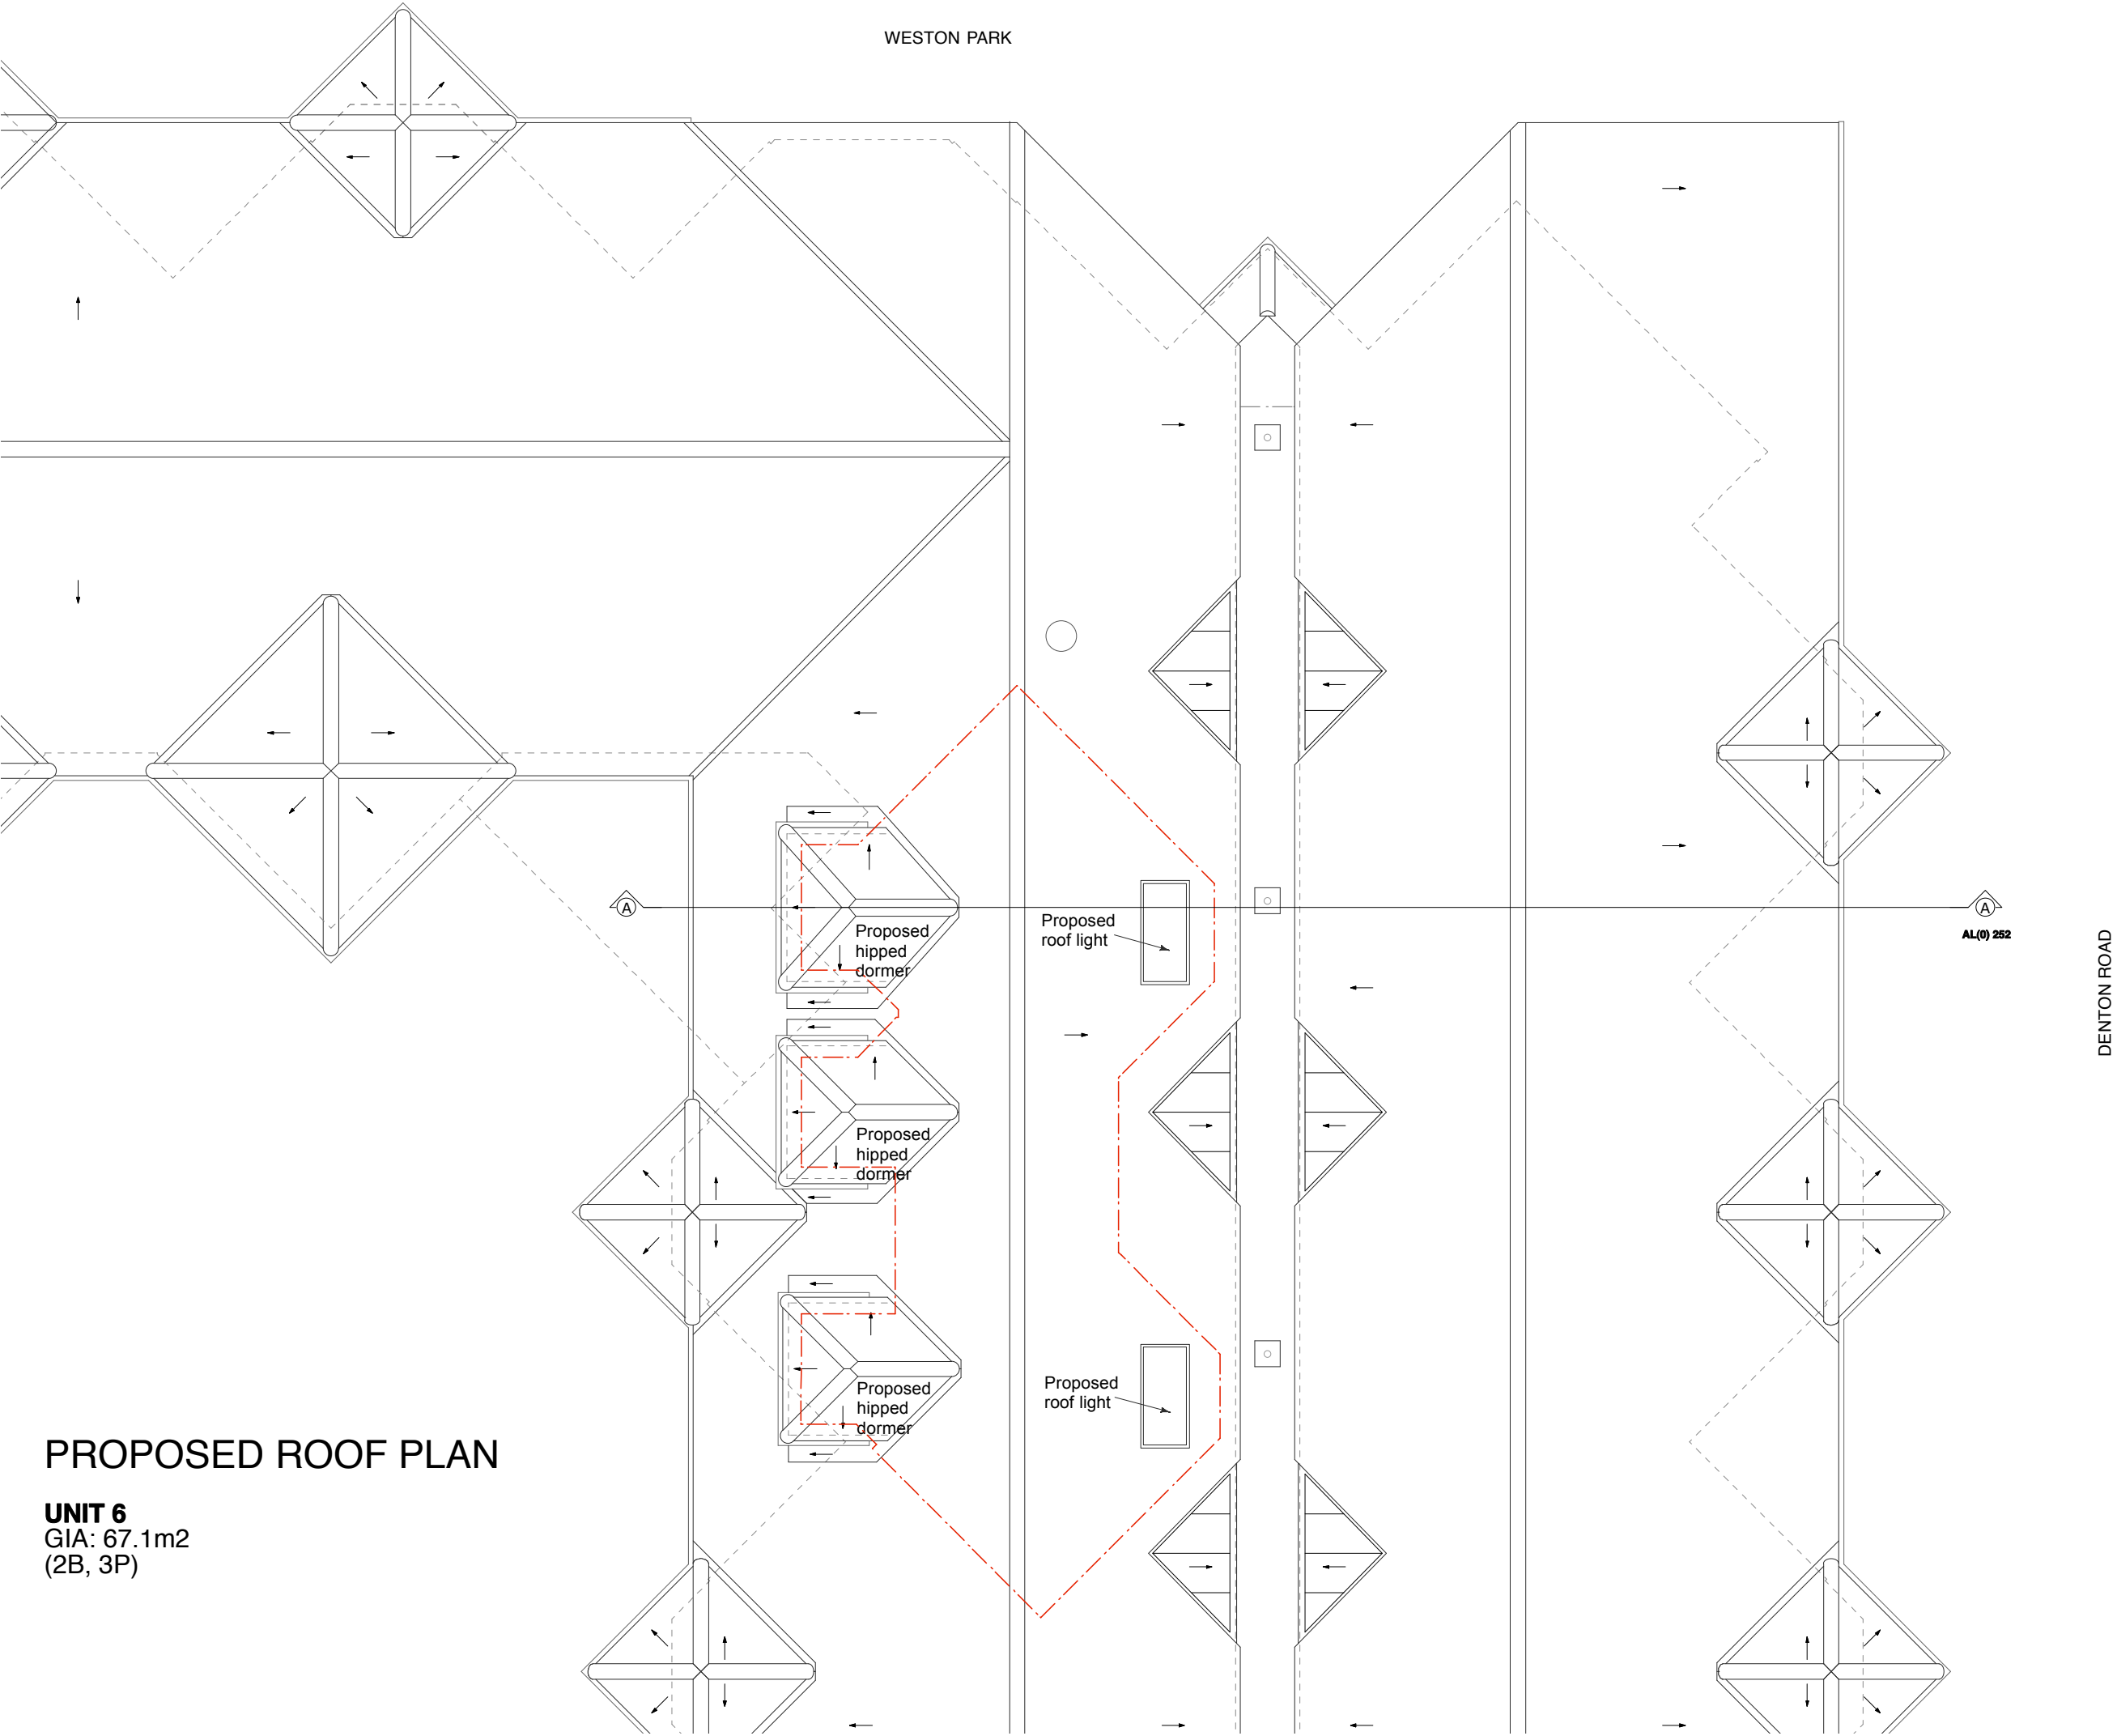

PROPOSED ROOF PLAN

UNIT 6
GIA: 67.1m2
(2B, 3P)

WESTON PARK

DENTON ROAD

THIS DRAWING IS BASED ON DIMENSIONAL SURVEY INFORMATION PROVIDED BY OTHERS. THE ARCHITECT CANNOT ACCEPT RESPONSIBILITY FOR THE ACCURACY OF THIS SURVEY INFORMATION.

THIS DRAWING SHOULD BE READ IN CONJUNCTION WITH ALL RELEVANT DRAWINGS, SPECIFICATIONS, SCHEDULES AND OTHER CONTRACT INFORMATION ISSUED BY THE ARCHITECT, STRUCTURAL ENGINEER, SERVICES ENGINEER AND ANY OTHER CONSULTANT EMPLOYED OR RETAINED BY THE EMPLOYER IN RESPECT OF THESE WORKS.

IN THE CASE OF NEW WORKS, ALL DIMENSIONS SHOWN ARE TO THE FACE OF MASONRY, METAL OR TIMBER STUD FRAMING, OR THE CENTRE LINE OF STRUCTURAL STEEL MEMBERS, UNLESS NOTED OTHERWISE.

DO NOT SCALE FROM THIS DRAWING.

REPORT ANY DISCREPANCIES, CONFLICTS, ERRORS OR OMISSIONS TO THE CA AND SEEK DIRECTIONS BEFORE PROCEEDING.

CONFIRM ALL DIMENSIONS AND LEVELS ON SITE PRIOR TO COMMENCING WORK. IF IN DOUBT ASK!

THIS DRAWING REMAINS THE COPYRIGHT OF **BURRELL FOLEY FISCHER LLP**

0 1 2 3 4
Metres

KEY :

--- Line indicating extent of UNIT 6 Internal Gross Area at attic level.

UNIT 6
GIA: 67.1m2
(2B, 3P)

KEY PLAN:

Abyssinia Court - Roof Plan

At attic level, unused storage spaces have been converted to form a residential unit (UNIT 6).

Scale: NTS

P1 ISSUED FOR PLANNING 2R JB 14.11.14
P TO CLIENT FOR COMMENTS 2R JB 22.10.14
REV NO: REV DETAILS: BY: CHKD: DATE:

PRELIMINARY
DO NOT SCALE OFF THIS DRAWING

BURRELL . FOLEY . FISCHER . LLP

BURRELL FOLEY FISCHER ARCHITECTS & URBAN DESIGNERS
ISIS HOUSE · 67-69 SOUTHWARK STREET · LONDON · SE1 0HX
WEB www.bff-architects.co.uk · E-MAIL mail@bff-architects.co.uk
TEL 020 7620 6114

JOB:
ABYSSINIA COURT

FOR:
HORNSEY HOUSING TRUST

AT:
WESTON PARK , HORNSEY
LONDON N8 9PL

DRAWING TITLE:
PROPOSED ROOF PLAN -
UNIT 6

DATE: 01.10.14 SCALE: 1:100@A3
DRAWN BY: ZR CHECKED BY: JB
JOB NO: BFF/1252 DWG NO: AL(0)260.P1

Copyright ©