


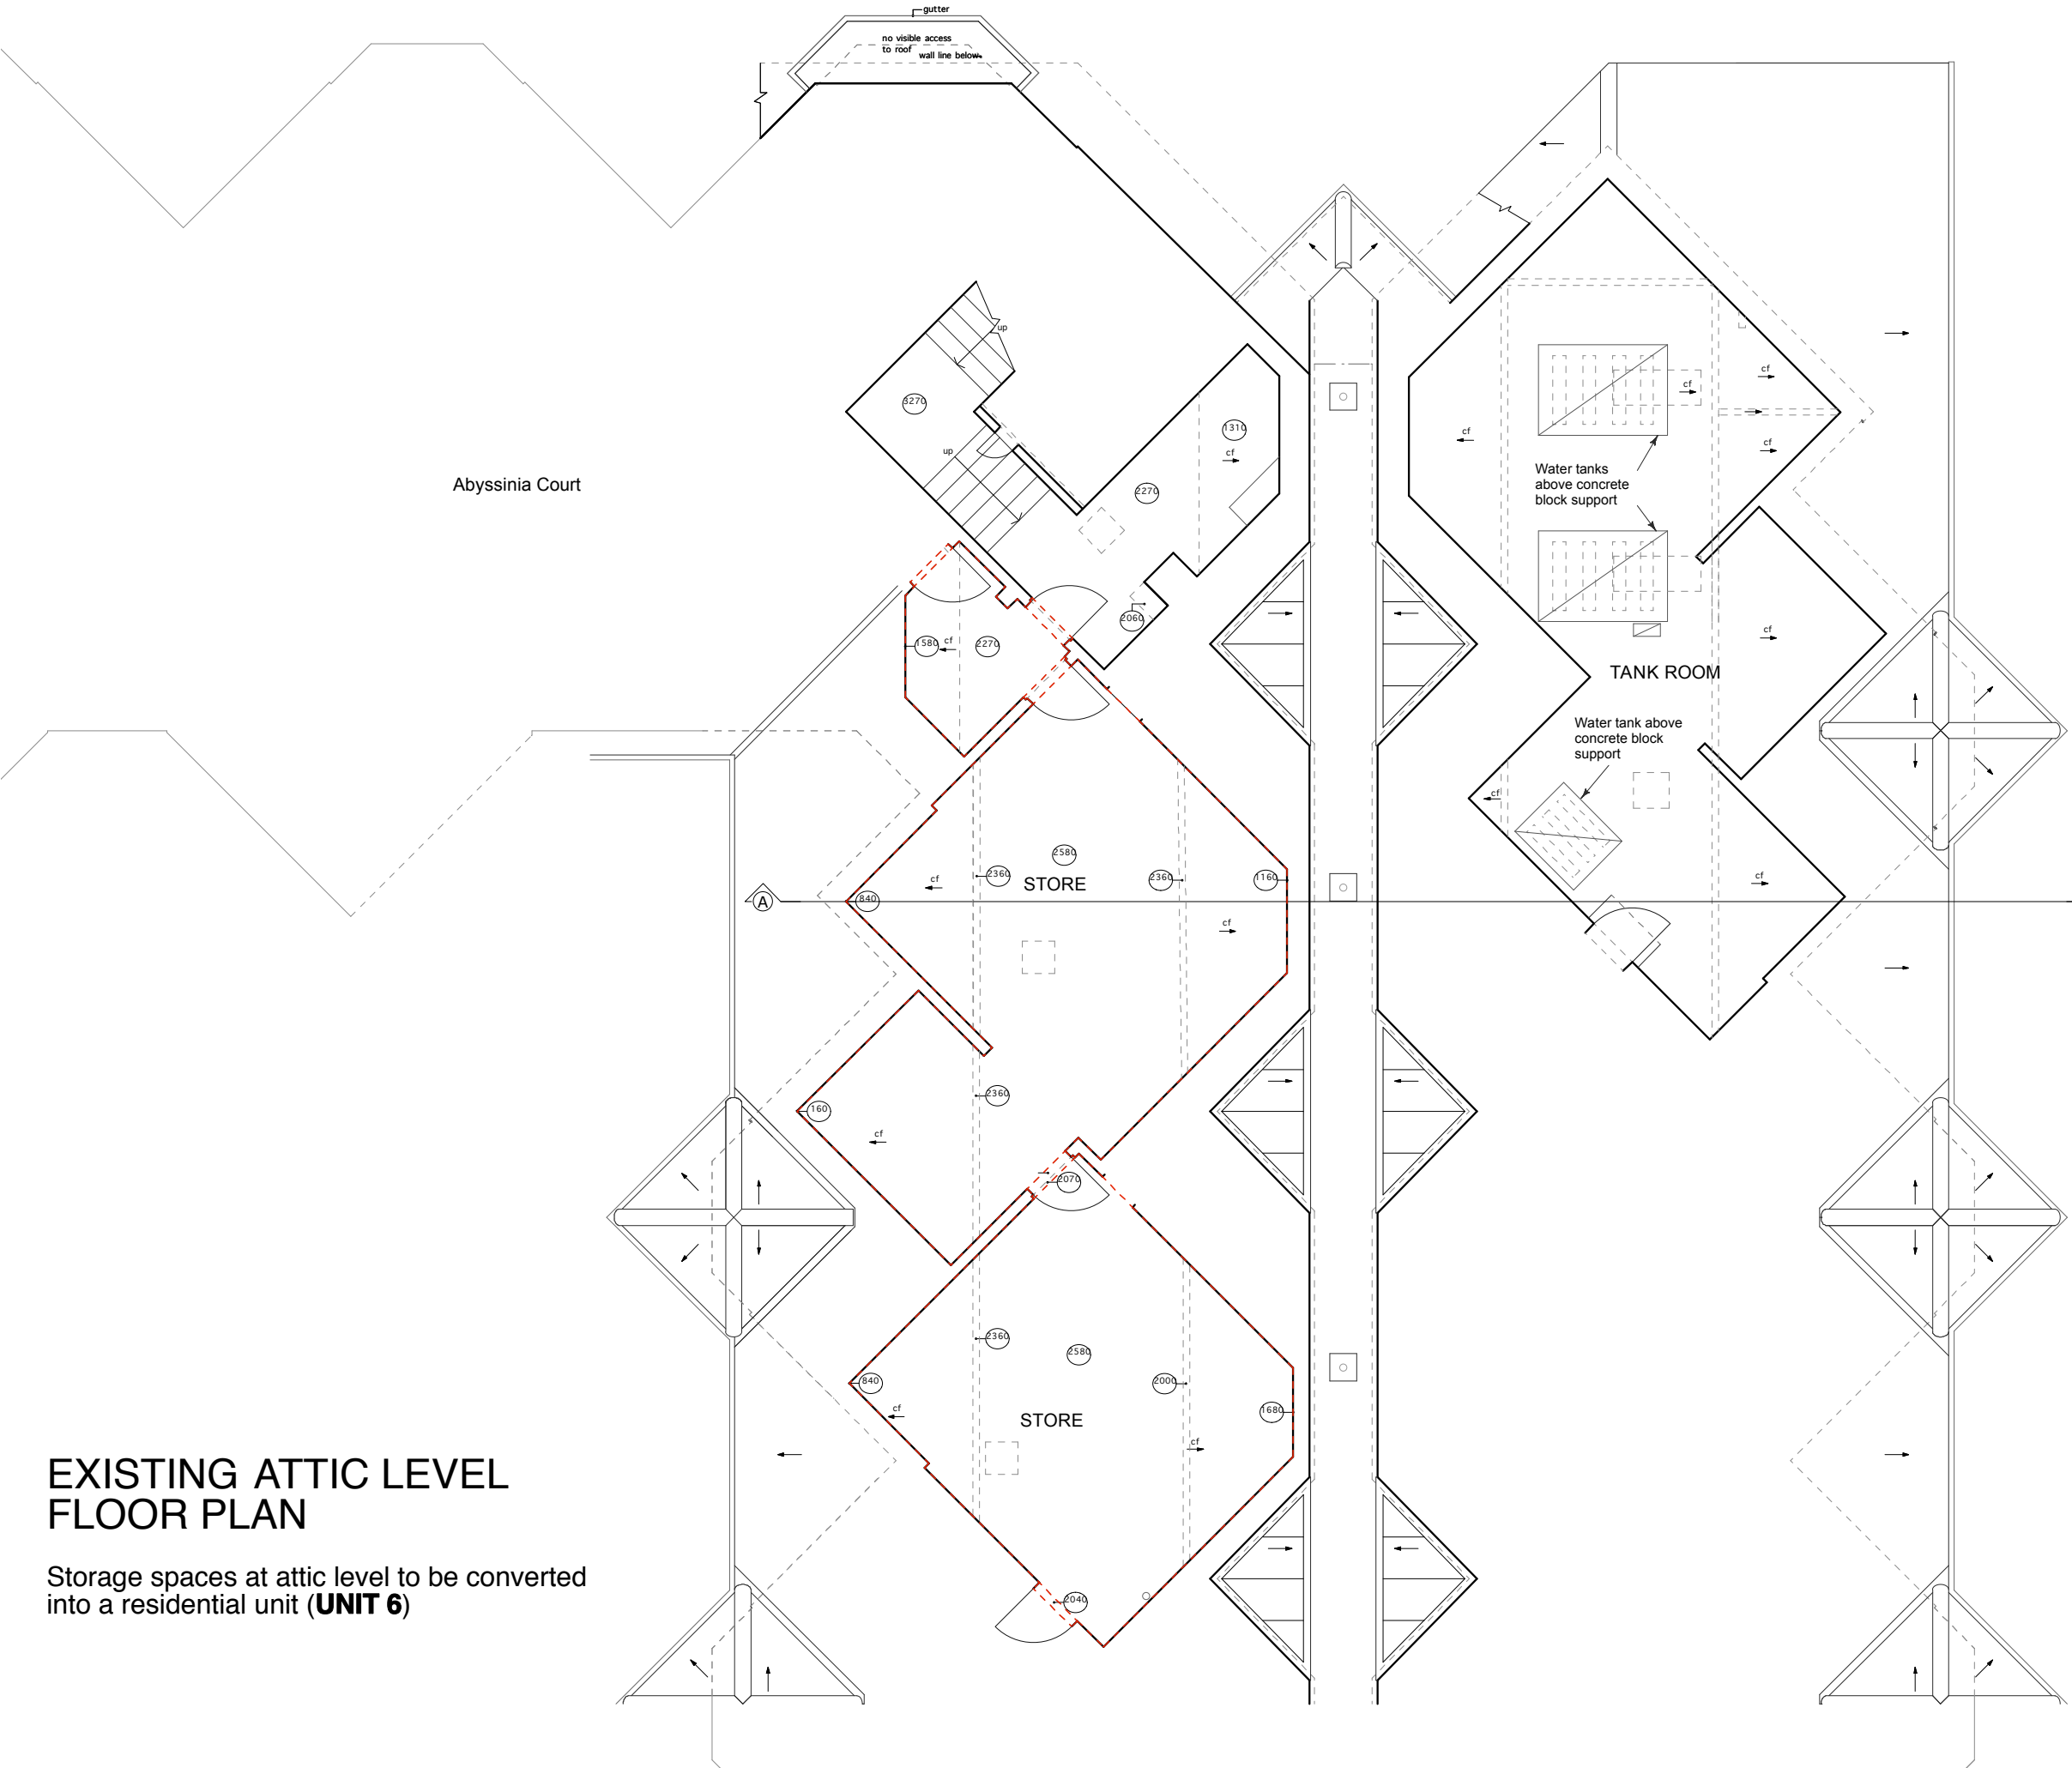

EXISTING ATTIC LEVEL FLOOR PLAN

Storage spaces at attic level to be converted into a residential unit (**UNIT 6**)

THIS DRAWING IS BASED ON DIMENSIONAL SURVEY INFORMATION PROVIDED BY OTHERS. THE ARCHITECT CANNOT ACCEPT RESPONSIBILITY FOR THE ACCURACY OF THIS SURVEY INFORMATION.

THIS DRAWING SHOULD BE READ IN CONJUNCTION WITH ALL RELEVANT DRAWINGS, SPECIFICATIONS, SCHEDULES AND OTHER CONTRACT INFORMATION ISSUED BY THE ARCHITECT, STRUCTURAL ENGINEER, SERVICES ENGINEER AND ANY OTHER CONSULTANT EMPLOYED OR RETAINED BY THE EMPLOYER IN RESPECT OF THESE WORKS.


IN THE CASE OF NEW WORKS, ALL DIMENSIONS SHOWN ARE TO THE FACE OF MASONRY, METAL OR TIMBER STUD FRAMING, OR THE CENTRE LINE OF STRUCTURAL STEEL MEMBERS, UNLESS NOTED OTHERWISE.

DO NOT SCALE FROM THIS DRAWING.

REPORT ANY DISCREPANCIES, CONFLICTS, ERRORS OR OMISSIONS TO THE CA AND SEEK DIRECTIONS BEFORE PROCEEDING.

CONFIRM ALL DIMENSIONS AND LEVELS ON SITE PRIOR TO COMMENCING WORK. IF IN DOUBT ASK!


THIS DRAWING REMAINS THE COPYRIGHT OF **BURRELL FOLEY FISCHER LLP**

 

KEY :

--- area to be converted into a residential unit

KEY PLAN:

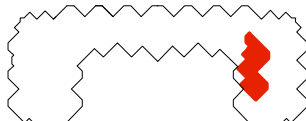

Abyssinia Court - Attic level Floor Plan

Scale: NTS

Unused storage spaces to be converted to form a residential unit (UNIT 6).



P1	ISSUED FOR PLANNING	ZR	JB	14.11.14
P	TO CLIENT FOR COMMENTS	ZR	JB	22.10.14
REV NO.	REV DETAILS	BY:	CHKD:	DATE:

PRELIMINARY

DO NOT SCALE OFF THIS DRAWING

BURRELL . FOLEY . FISCHER . LLP

BURRELL FOLEY FISCHER ARCHITECTS & URBAN DESIGNERS
ISIS HOUSE · 67-69 SOUTHWARK STREET · LONDON · SE1 0HX
WEB www.bff-architects.co.uk · E-MAIL mail@bff-architects.co.uk
TEL 020 7620 6114

JOB:
ABYSSINIA COURT

FOR:
HORNSEY HOUSING TRUST

AT:
WESTON PARK , HORNSEY
LONDON N8 9PL

DRAWING TITLE:
EXISTING ATTIC LEVEL FLOOR PLAN
UNIT 6

DATE: 25.09.14	SCALE: 1:100@A3
DRAWN BY: ZR	CHECKED BY: JB
JOB NO: BFF/1252	DWG NO: AL(0)150 P1

Copyright

©