
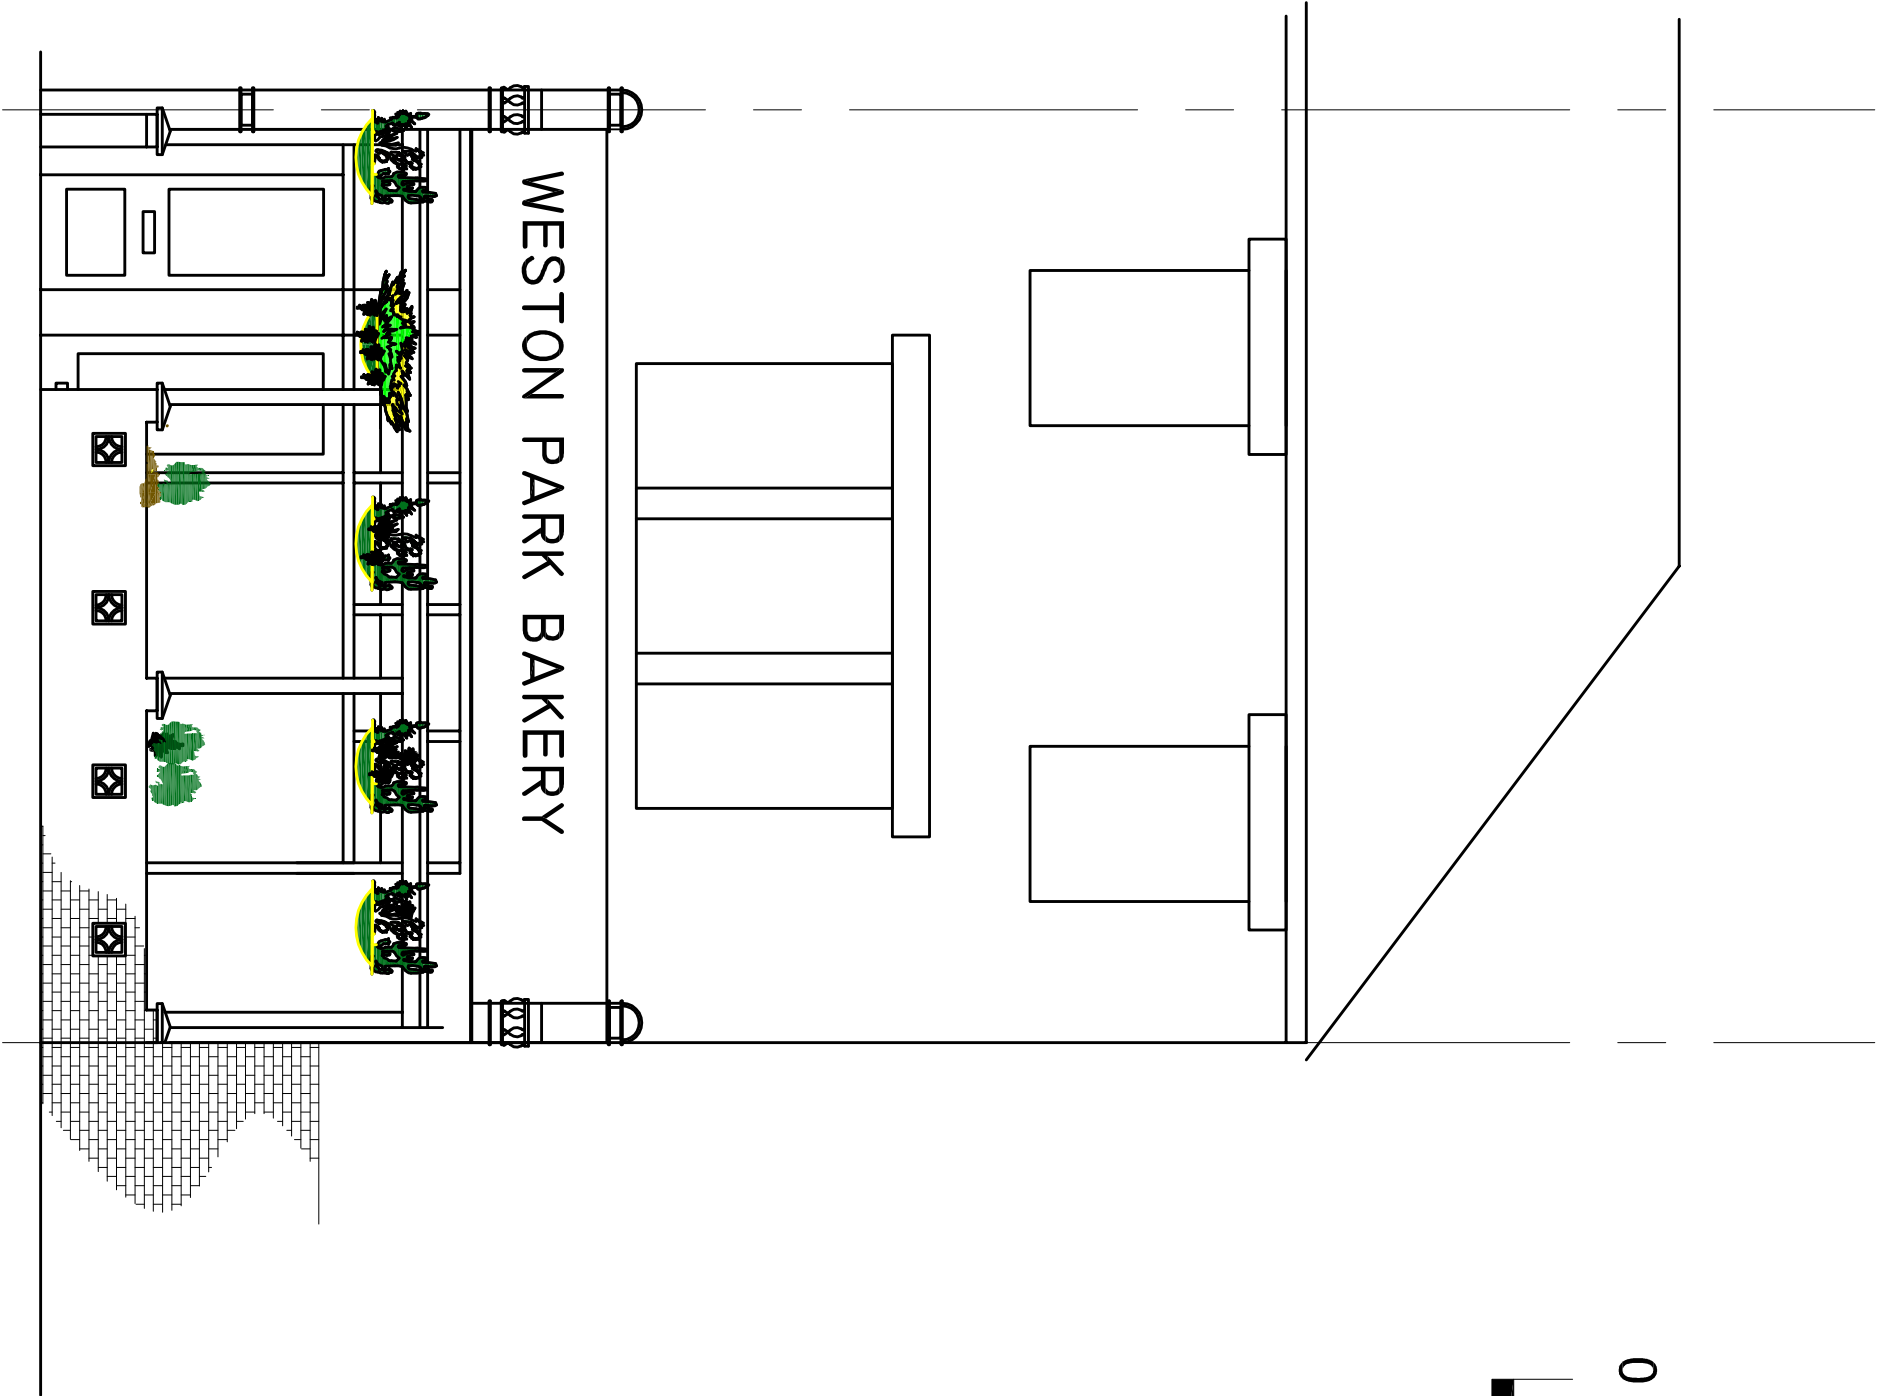


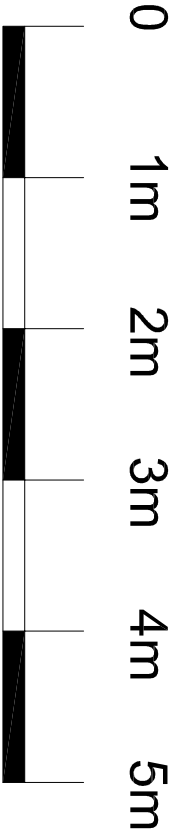

PREVIOUS FRONT ELEVATION

Notes		
Title		
RETENTION OF CANOPY AT 85 WESTON PARK		
drg by	J.E	checked
Drg		
PREVIOUS FRONT ELEVATION.		
scale		
1:50		date
Rev		
Drg No		981-05-A

CONSTECH

BUILDING CONSTRUCTION DESIGN

56 LORDSMEAD RD
LONDON N17 6EY
TEL. 0208 808 5047
Email johnjoez@aol.com

