
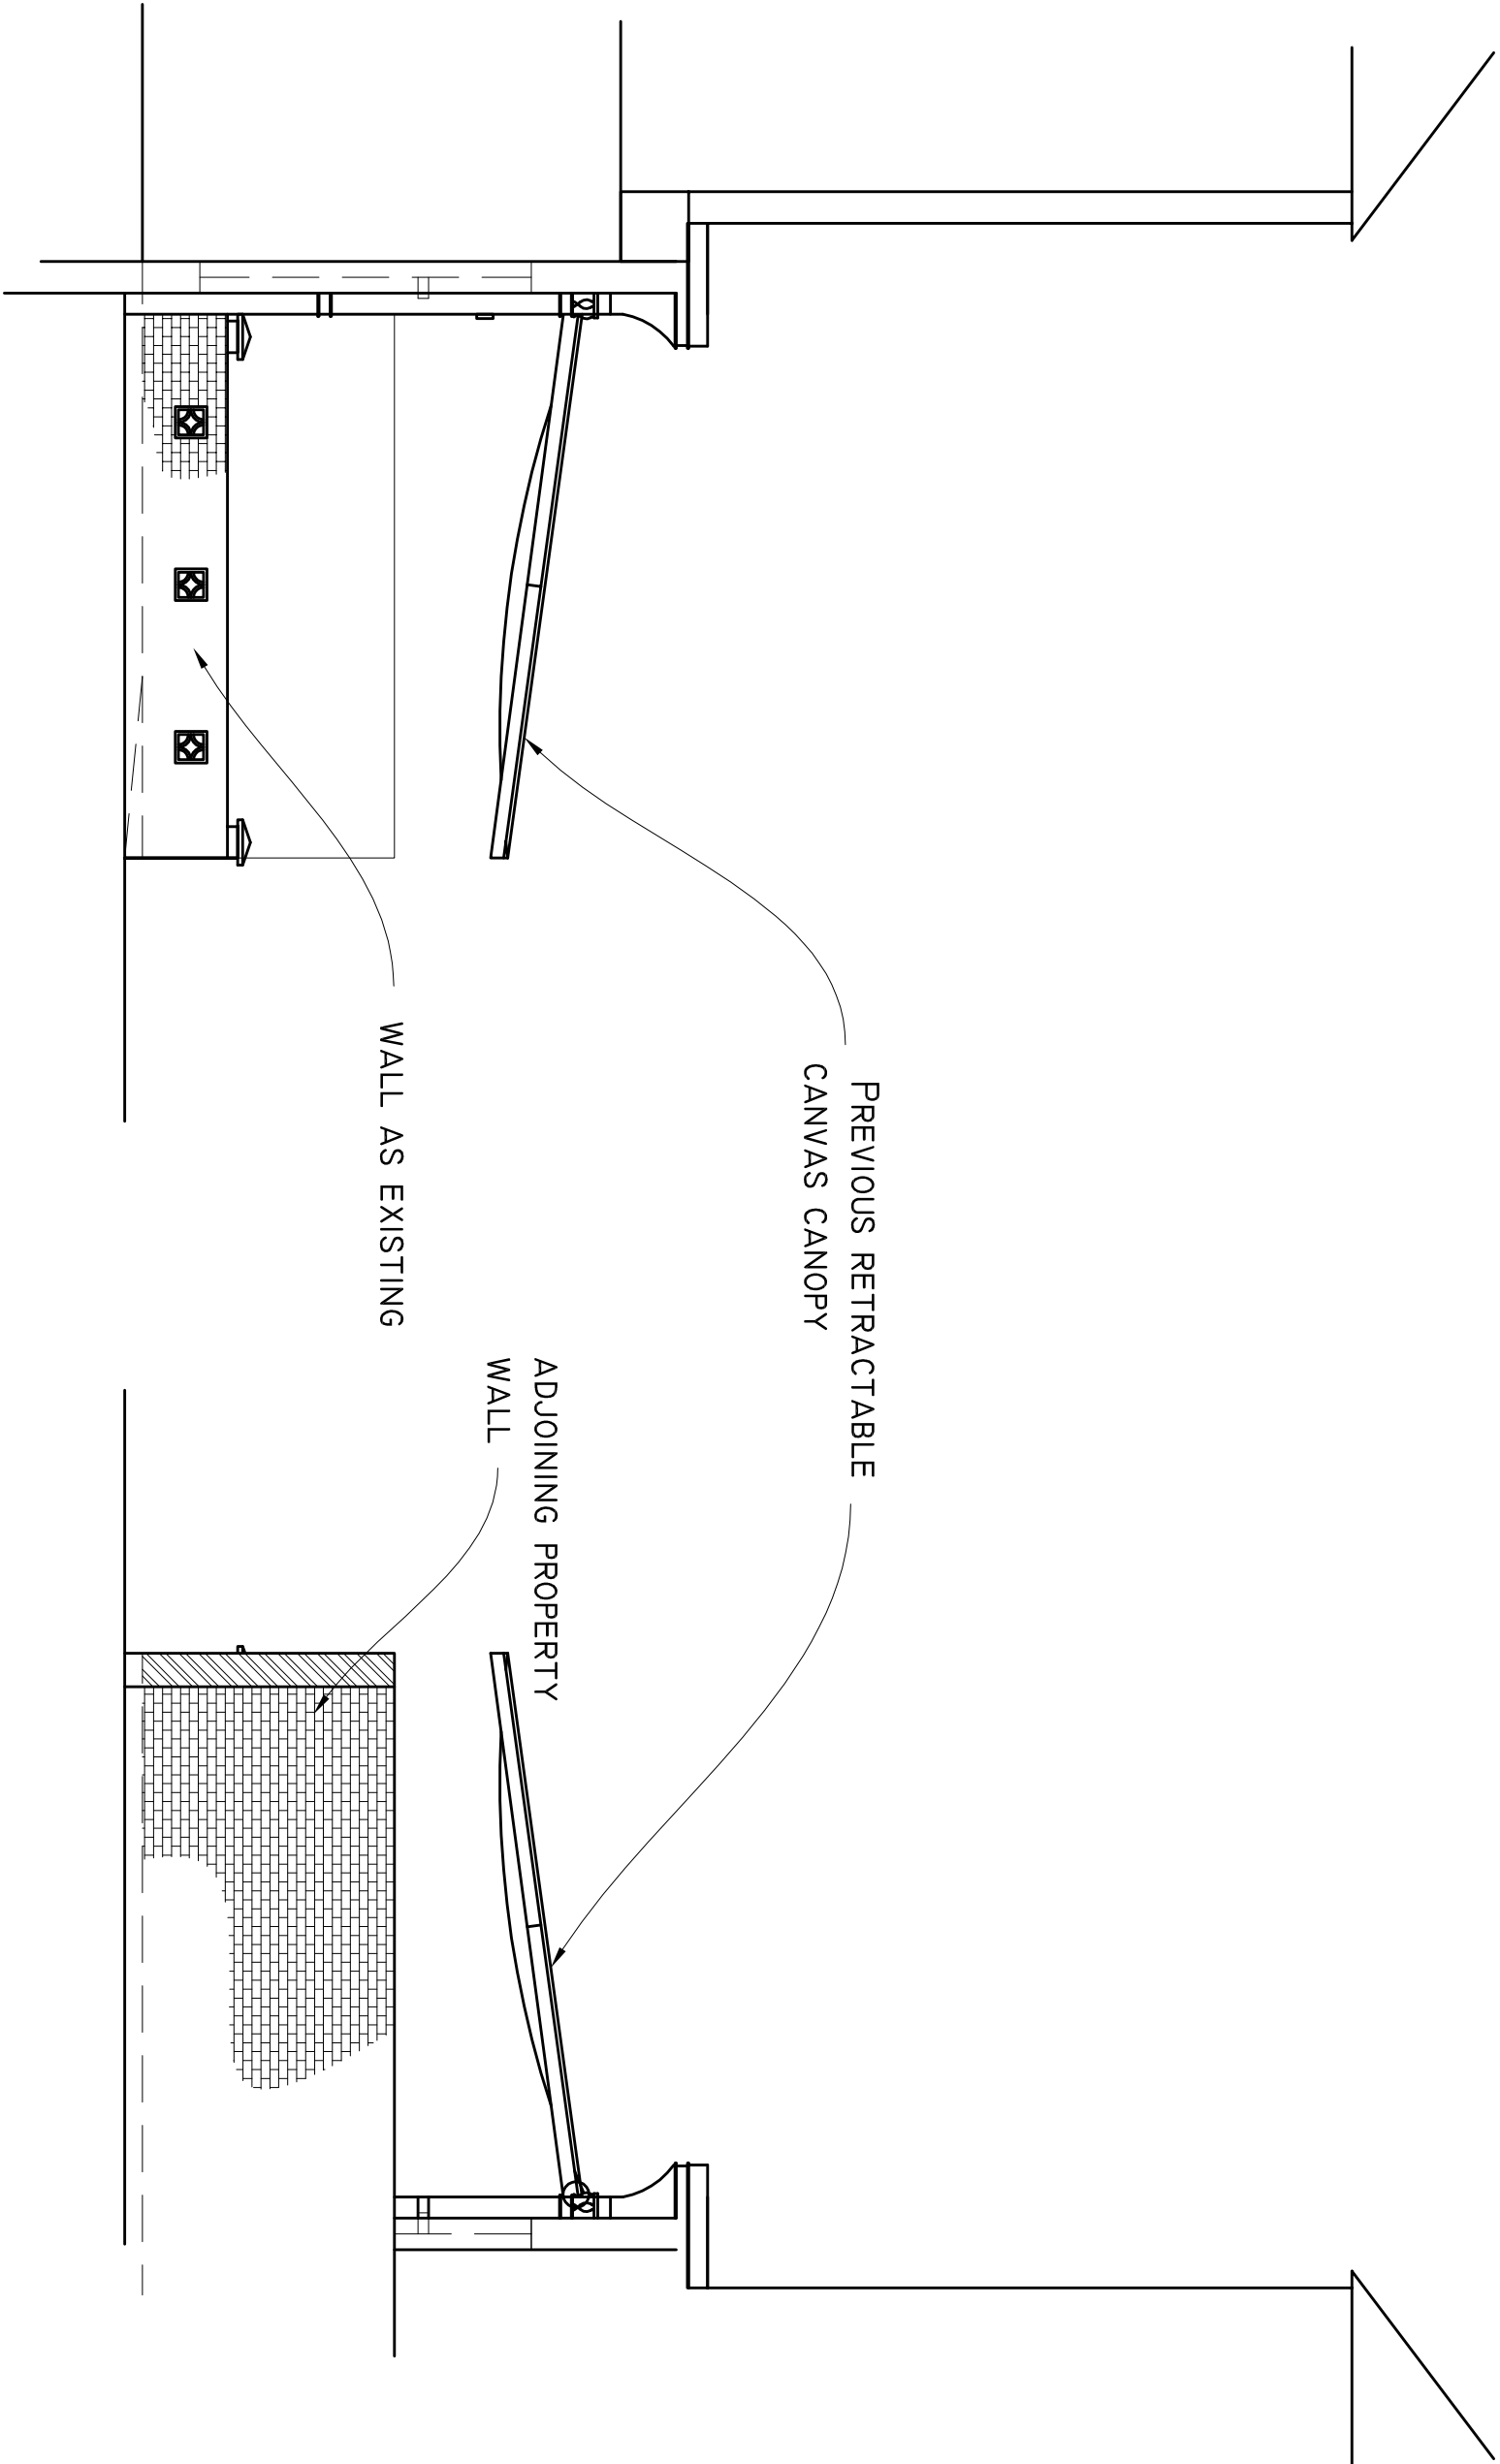


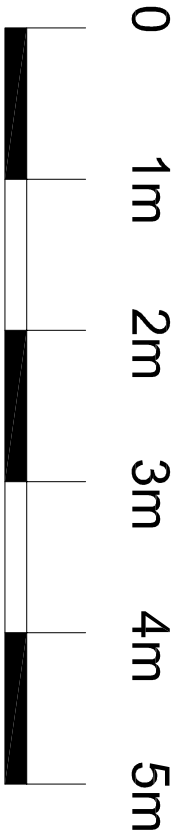

W SIDE ELEVATION

E SIDE ELEVATION

Notes

Title		RETENTION OF CANOPY AT 85 WESTON PARK	
drg by	J.E	checked	
Drg	PROPOSED WEST AND EAST ELEVATIONS		
scale	1:50	date	
Rev	Drg No	981-01-A	

56 LORDSMEAD RD
LONDON N17 6EY
TEL. 0208 808 5047
Email johnjoer@aol.com



CONSTECH

BUILDING CONSTRUCTION DESIGN