
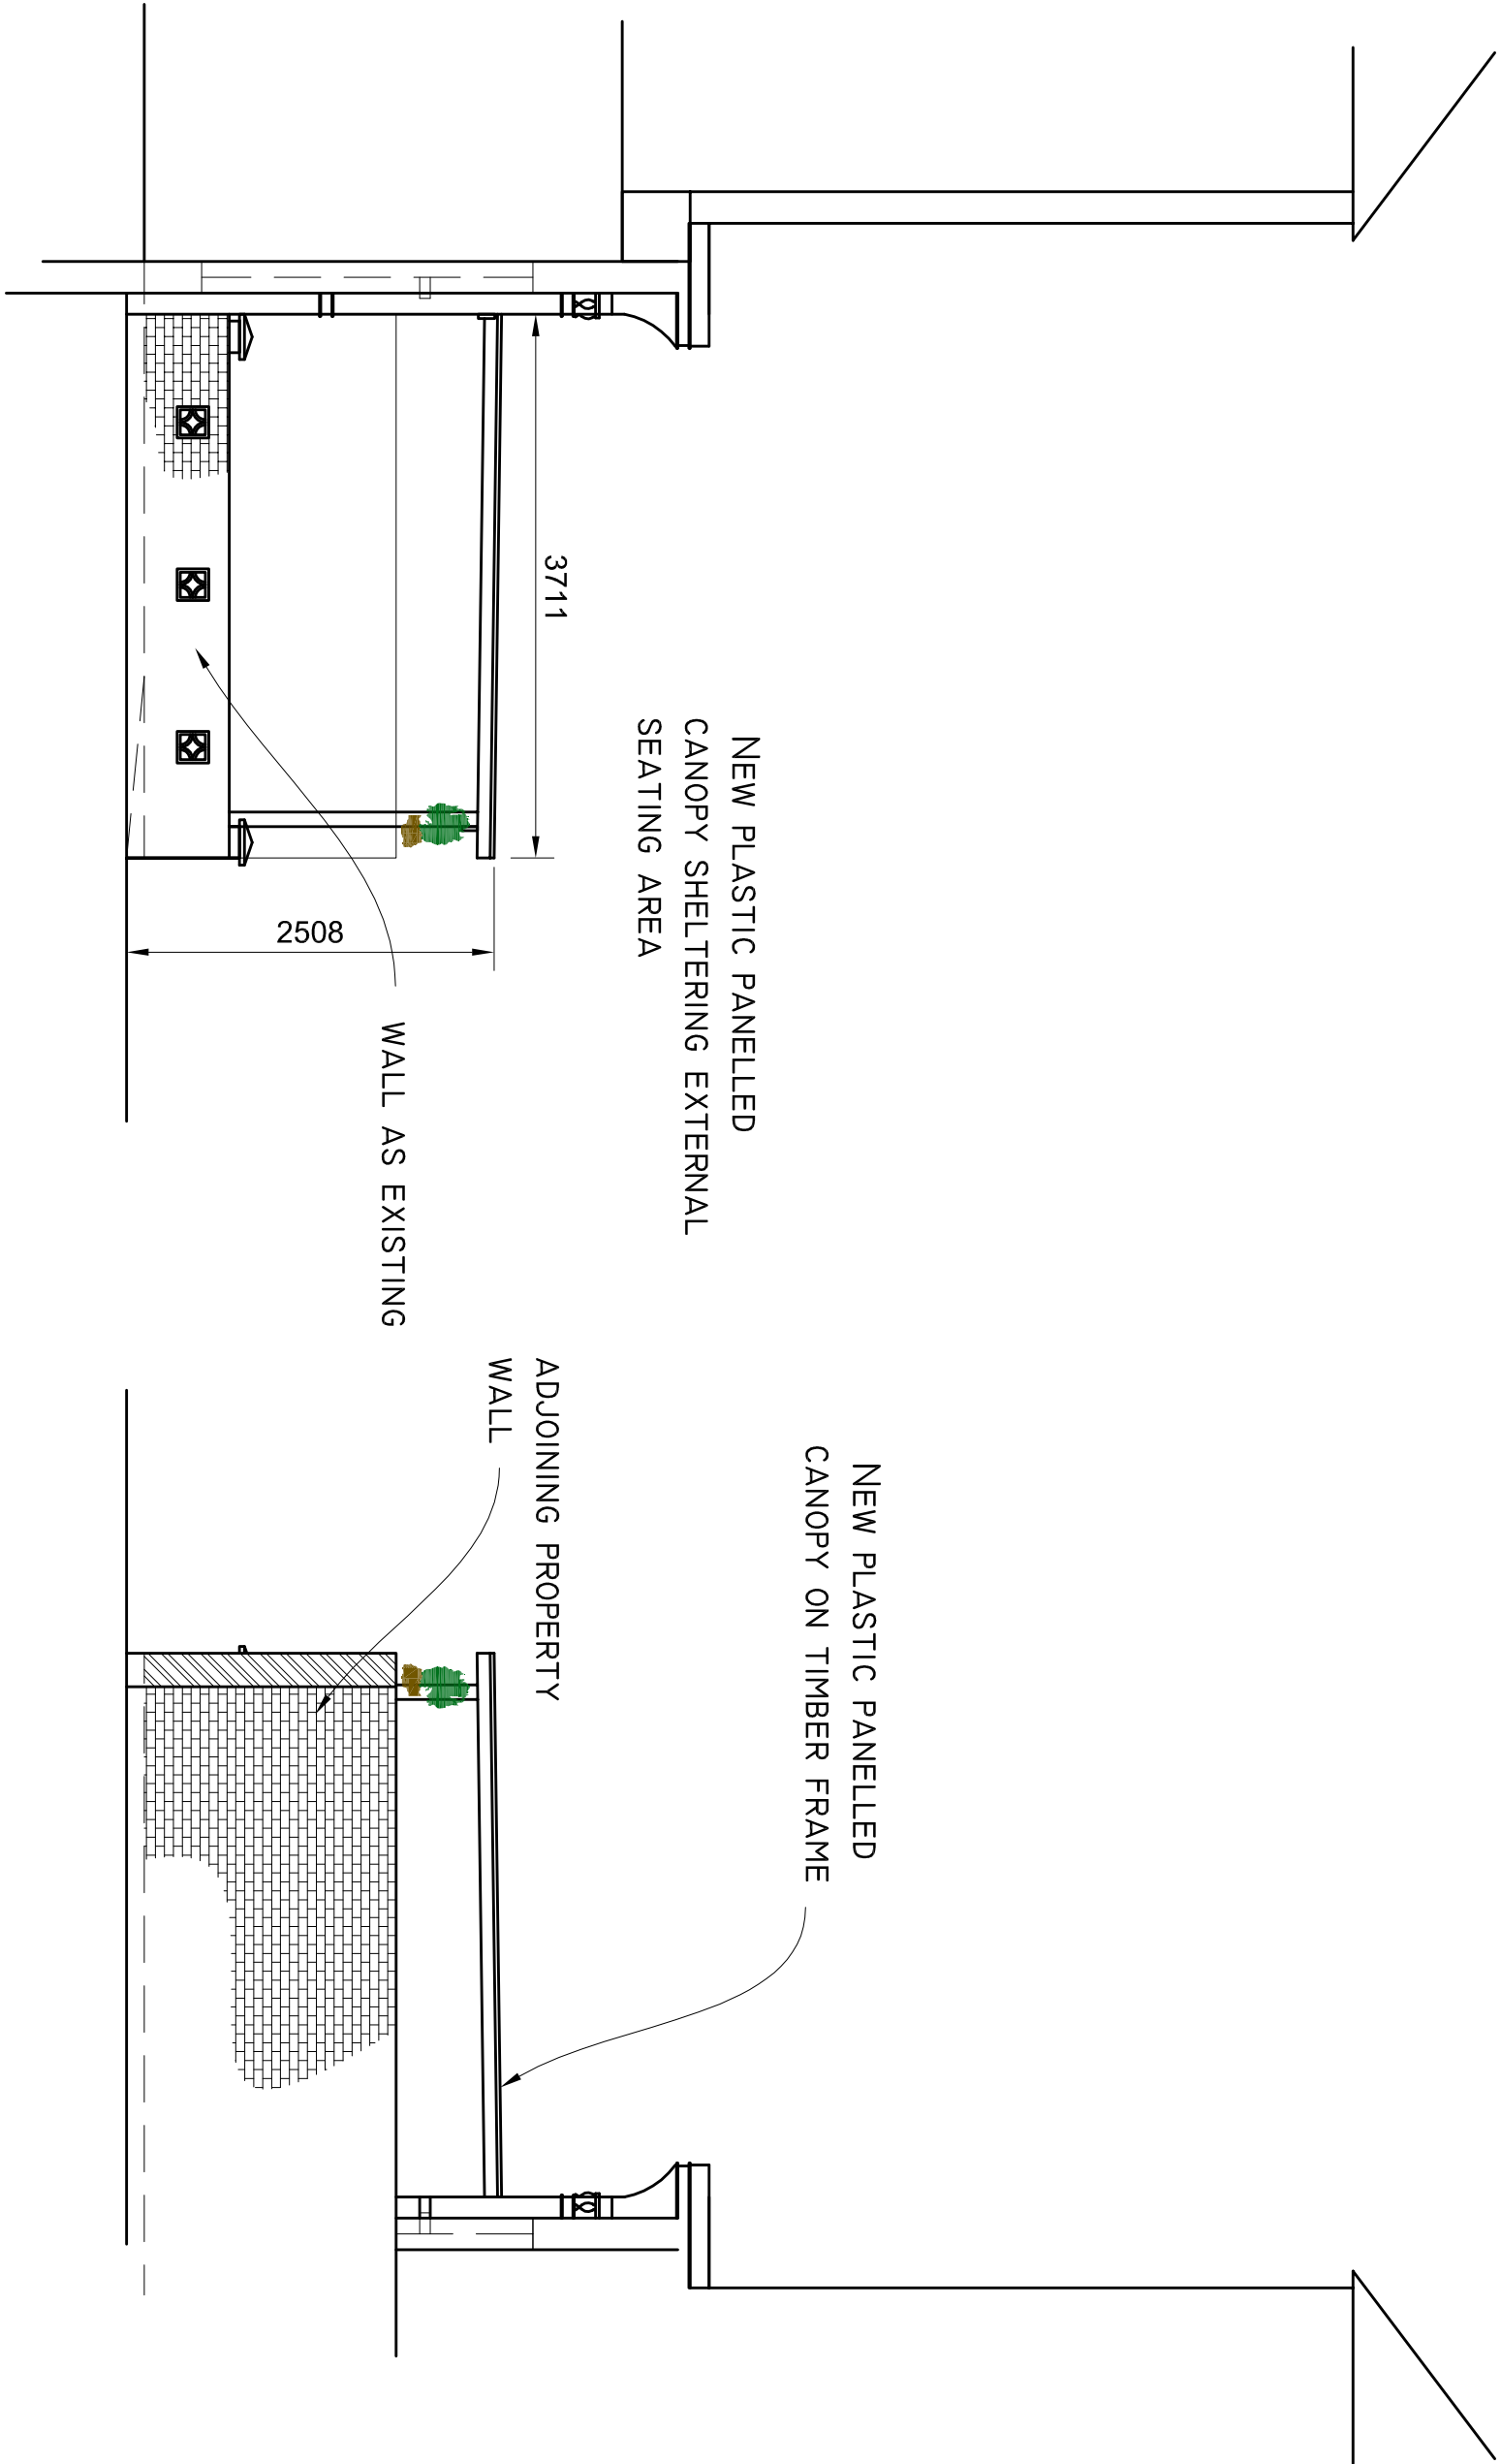


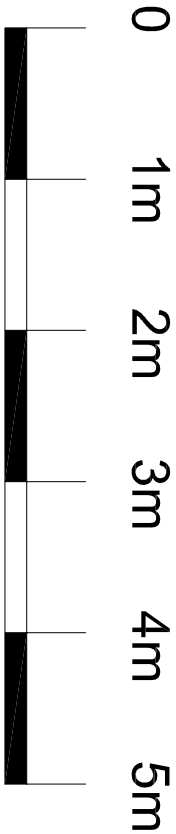

PREVIOUS W SIDE ELEVATION

PREVIOUS E SIDE ELEVATION

Notes

Title		RETENTION OF CANOPY AT 85 WESTON PARK	
drg by	J.E	checked	
Drg	PREVIOUS WEST AND EAST ELEVATIONS		
scale	1:50	date	
Rev	Drg No	981-04-A	

CONSTECH

BUILDING CONSTRUCTION DESIGN

56 LORDSMEAD RD
LONDON N17 6EY
TEL. 0208 808 5047
Email johnjoez@aol.com

