


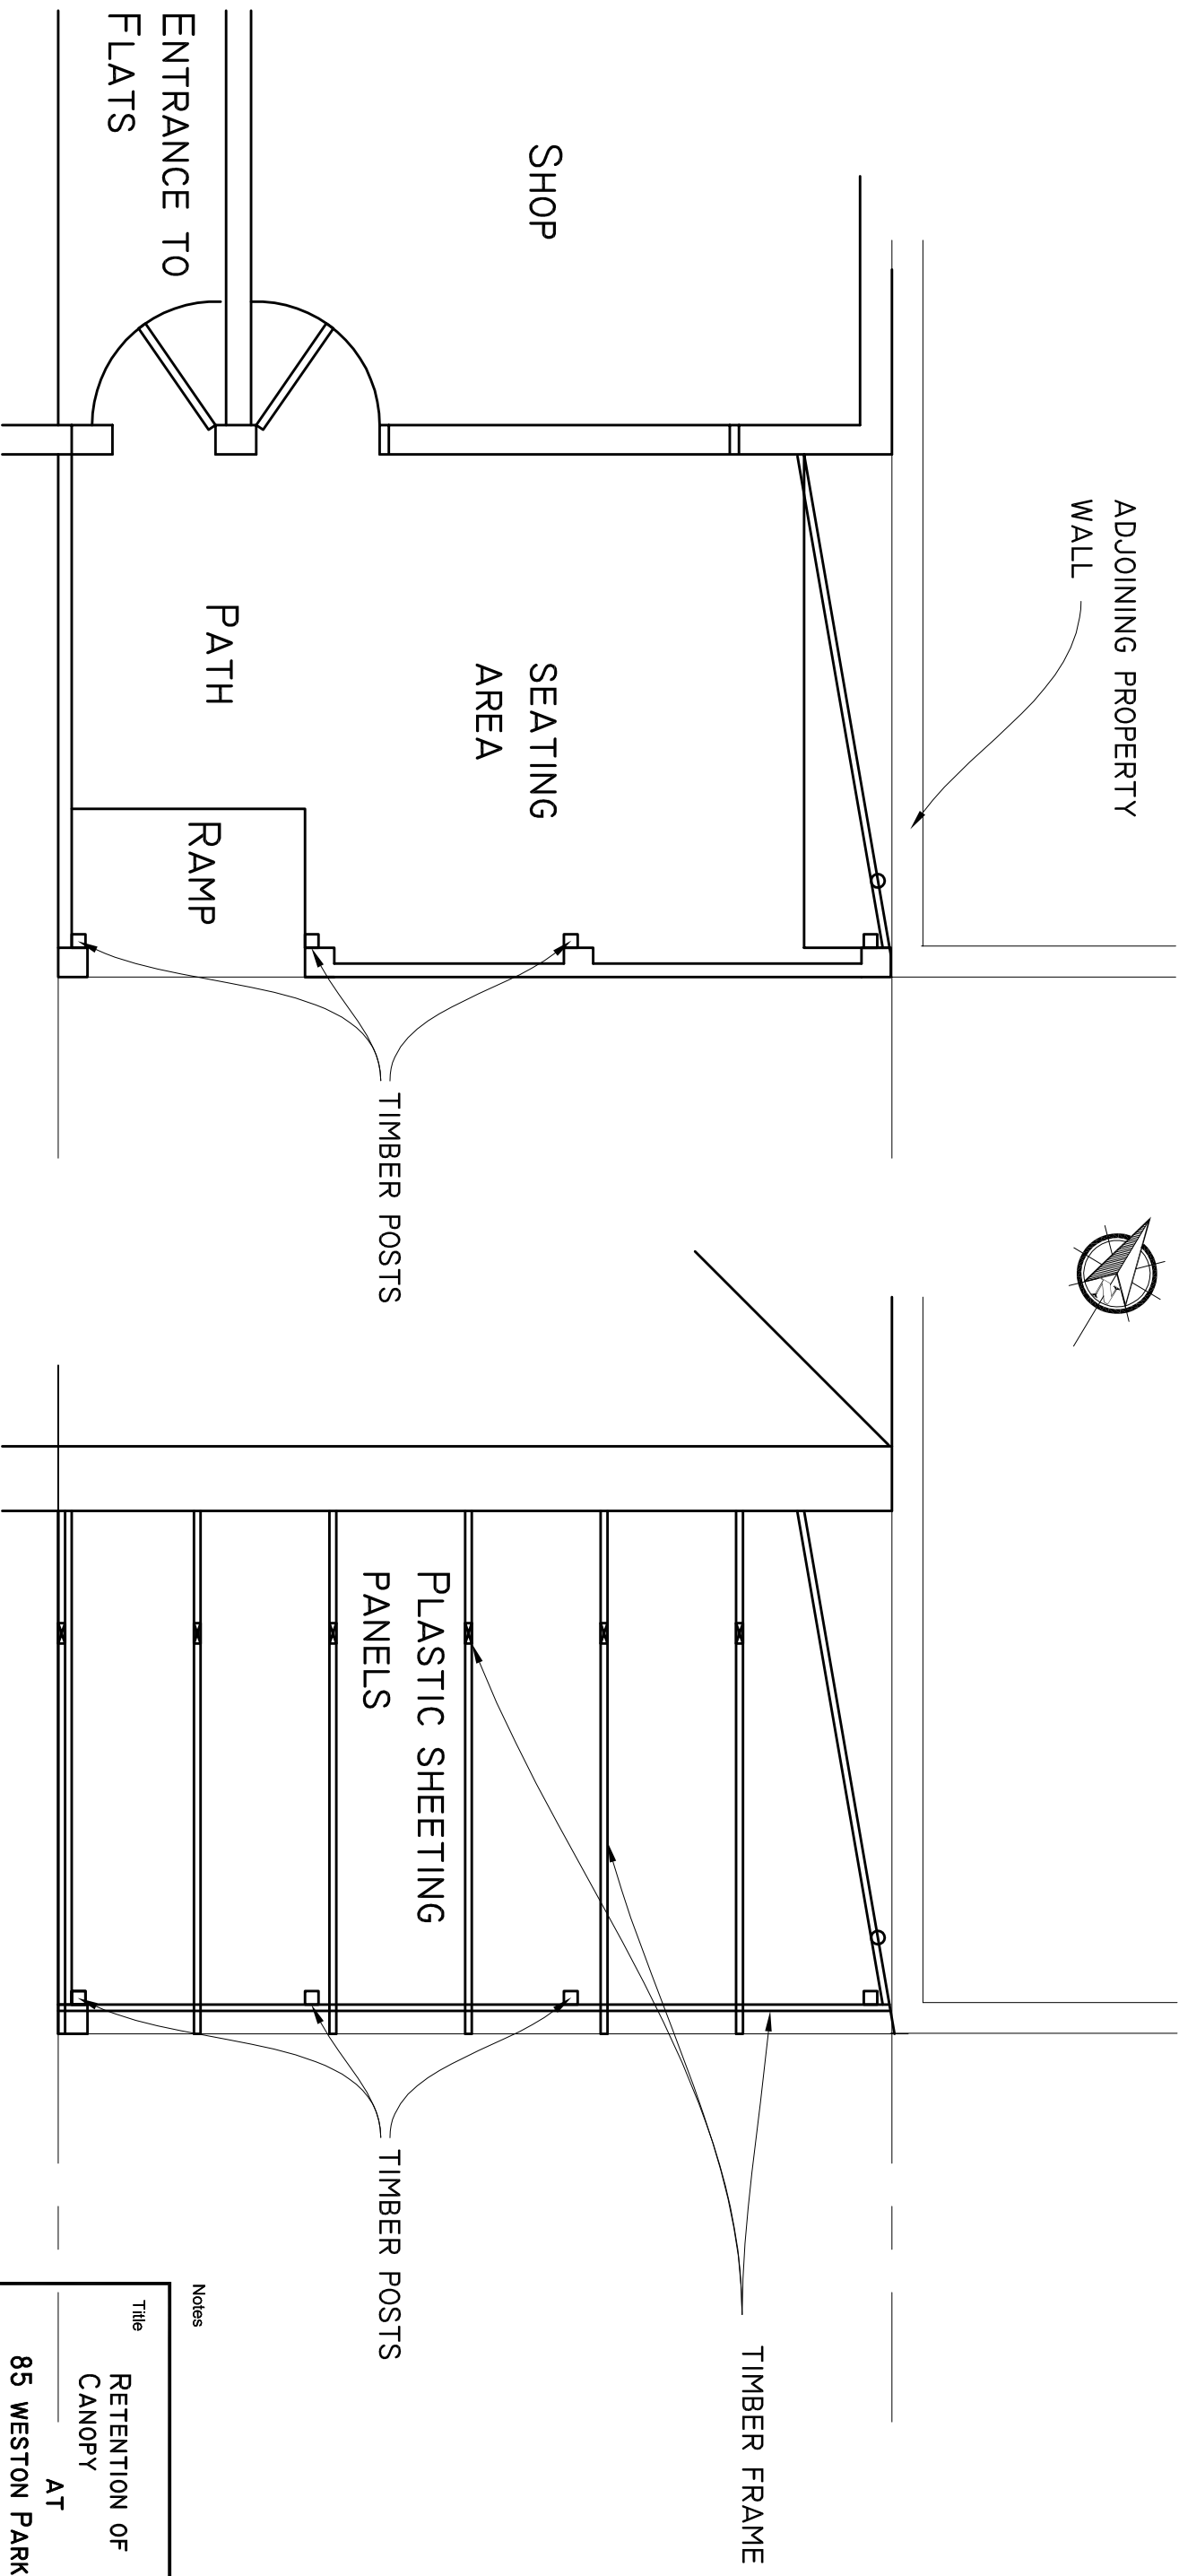

FLOOR PLAN

PREVIOUS CANOPY PLAN

Title		RETENTION OF CANOPY		AT	
85 WESTON PARK					
drg by	J.E	checked			
Drg	PREVIOUS FLOOR AND ROOF PLANS				
scale	1:50	date			
Rev	Drg No	981-03-A			
56 LORDSMEAD RD LONDON N17 6EY TEL. 0208 808 5047 Email johnjoez@aol.com  BUILDING CONSTRUCTION DESIGN CONSTECH					