
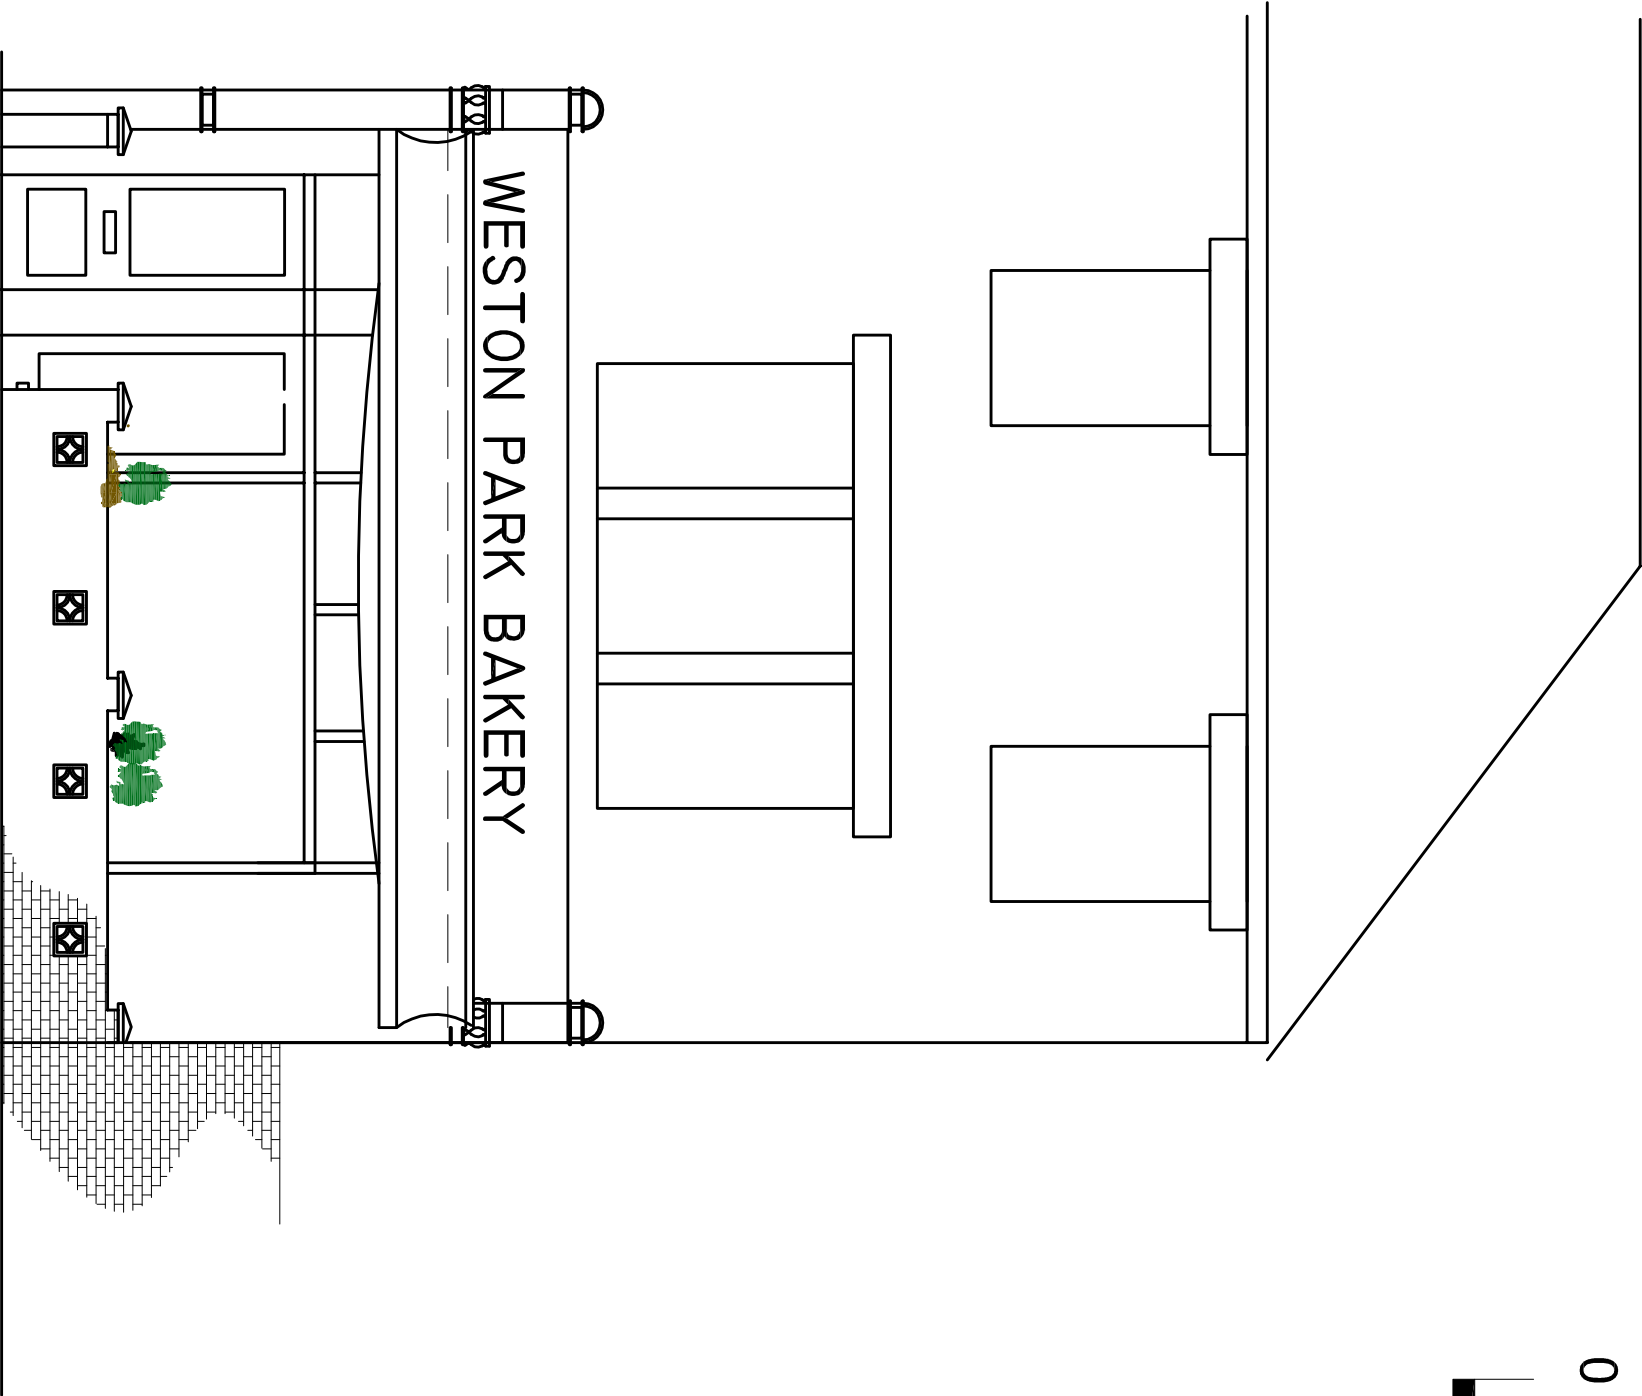


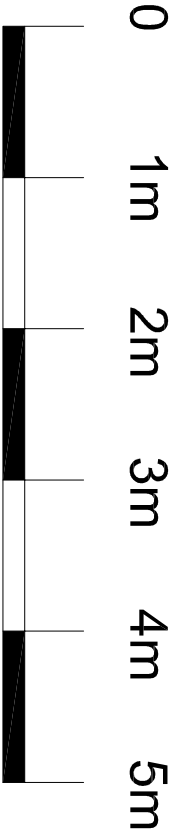

FRONT ELEVATION

Title		RETENTION OF CANOPY AT 85 WESTON PARK	
drg by	J.E	checked	
Drg	PROPOSED FRONT ELEVATION.		
scale	1:50	date	
Constech BUILDING CONSTRUCTION DESIGN 56 LORDSMEAD RD LONDON N17 6EY TEL. 0208 808 5047 Email johnjoez@aol.com			
			
Rev	Drg No 981-02-A		