



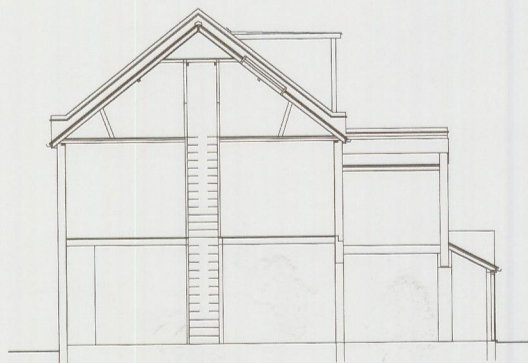

EXISTING SECTION A A

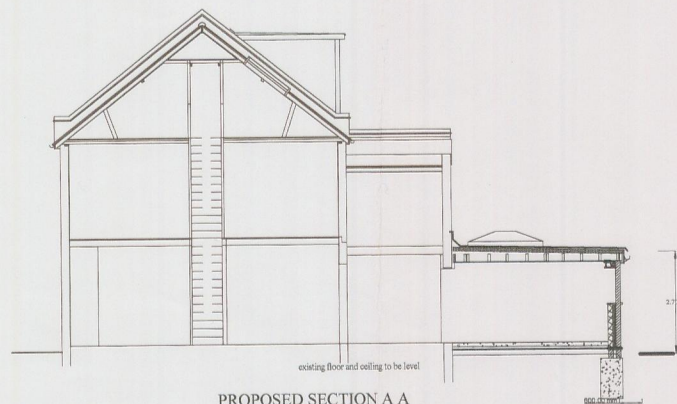


PROPOSED SECTION A A




EXISTING REAR ELEVATION



PROPOSED REAR ELEVATION

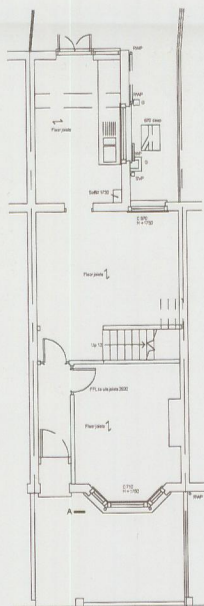

EXISTING GROUND FLOOR

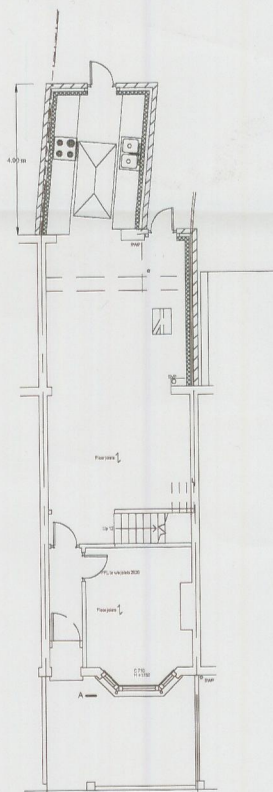

PROPOSED GROUND FLOOR

A March 16, Two extensions reduced


26 Richmond Road
London N11 2QR

Existing & Proposed
Floor Plan, Elevations
& Sections

PMSS Ltd
Project Management & Surveying Services Ltd
5 Houndsden Road
London N21 1LJ
email: pmss2@outlook.com
tel: 0208 360 3335

Date: Feb 2016 Drawing No: 3043/1A

Scale 1 : 100 at A2

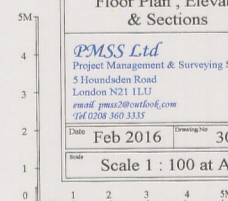

DO NOT SCALE FROM DRAWINGS
ALL DIMENSIONS TO BE CHECKED ON SITE