




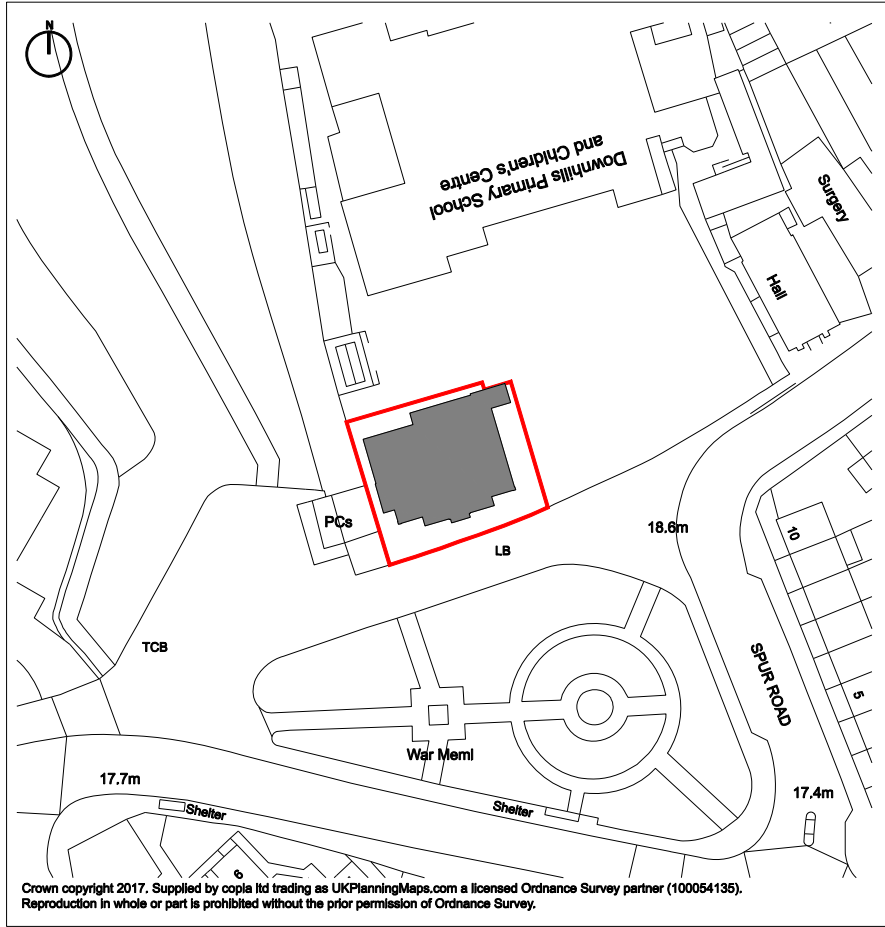

01 Location Plan
Scale 1:1250@A1

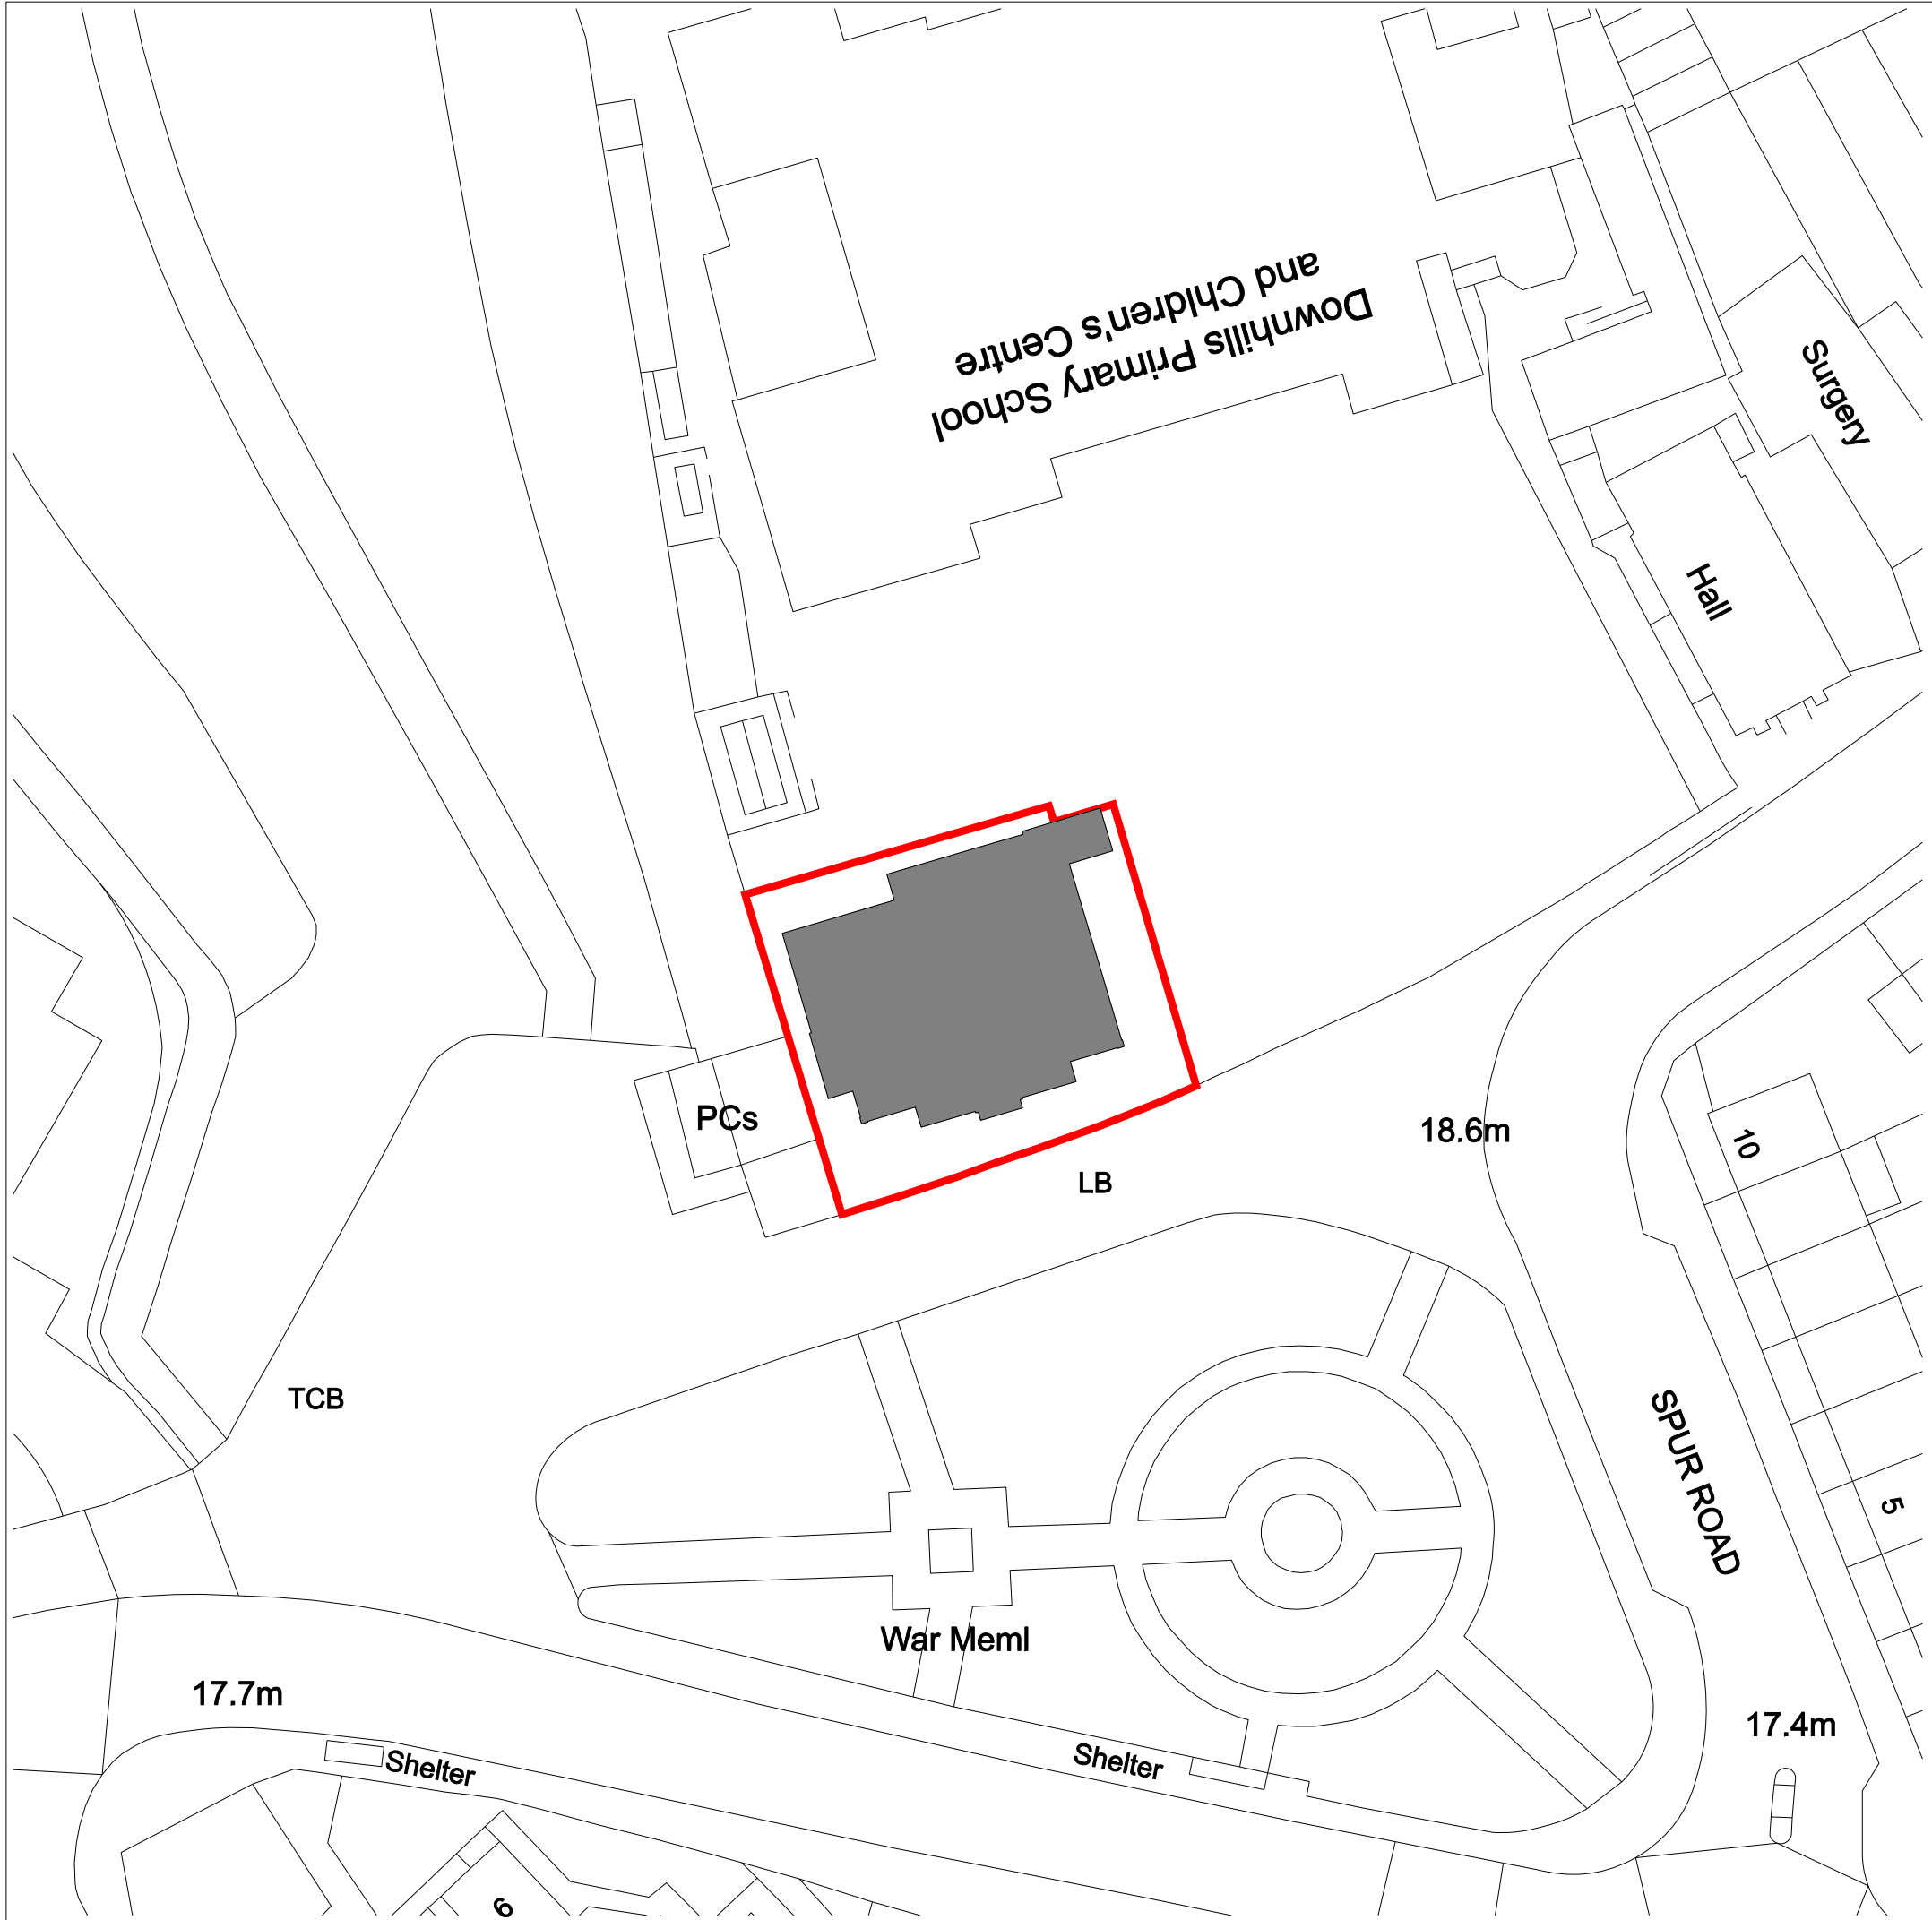

02 Proposed Block Plan
Scale 1:500@A1

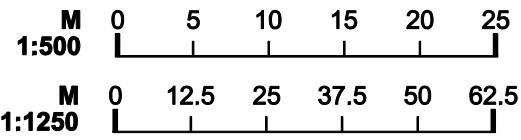

- GENERAL NOTES**
1. For the purpose of design development and construction this drawing must not be scaled and only written or calculated dimensions used.
 2. Any errors or divergences should be referred to the originator.
 3. All dimensions to be checked on site.
 4. All drawings are to be read in conjunction with the relevant consultants drawings, schedules, and specifications.

--	12/02/18	SUBMISSION	SK	DO
----	----------	------------	----	----

REV.	DATE	ISSUE DESCRIPTION	DRAWN	CHECKED
------	------	-------------------	-------	---------





Don Orike Architects Ltd
12 Imperial Road, London N22 8DE
T: 020 3538 8807 M: 0796 8778 635
www.do-a.co.uk

PROJECT
MIXED USE CONVERSION
THE WISDOM SCHOOL
CLIENT
AXIS EDUCATIONAL TRUST
ADDRESS
336 PHILIP LANE
WEST GREEN, LONDON N15 4AB

DRAWING NAME
LOCATION PLAN
& BLOCK PLAN


-


STATUS	SCALE	SHEET
STAGE 2	AS INDICATED	A1
PROJECT NO.	DRAWING NO.	REVISION
10641	(20)0-101	-

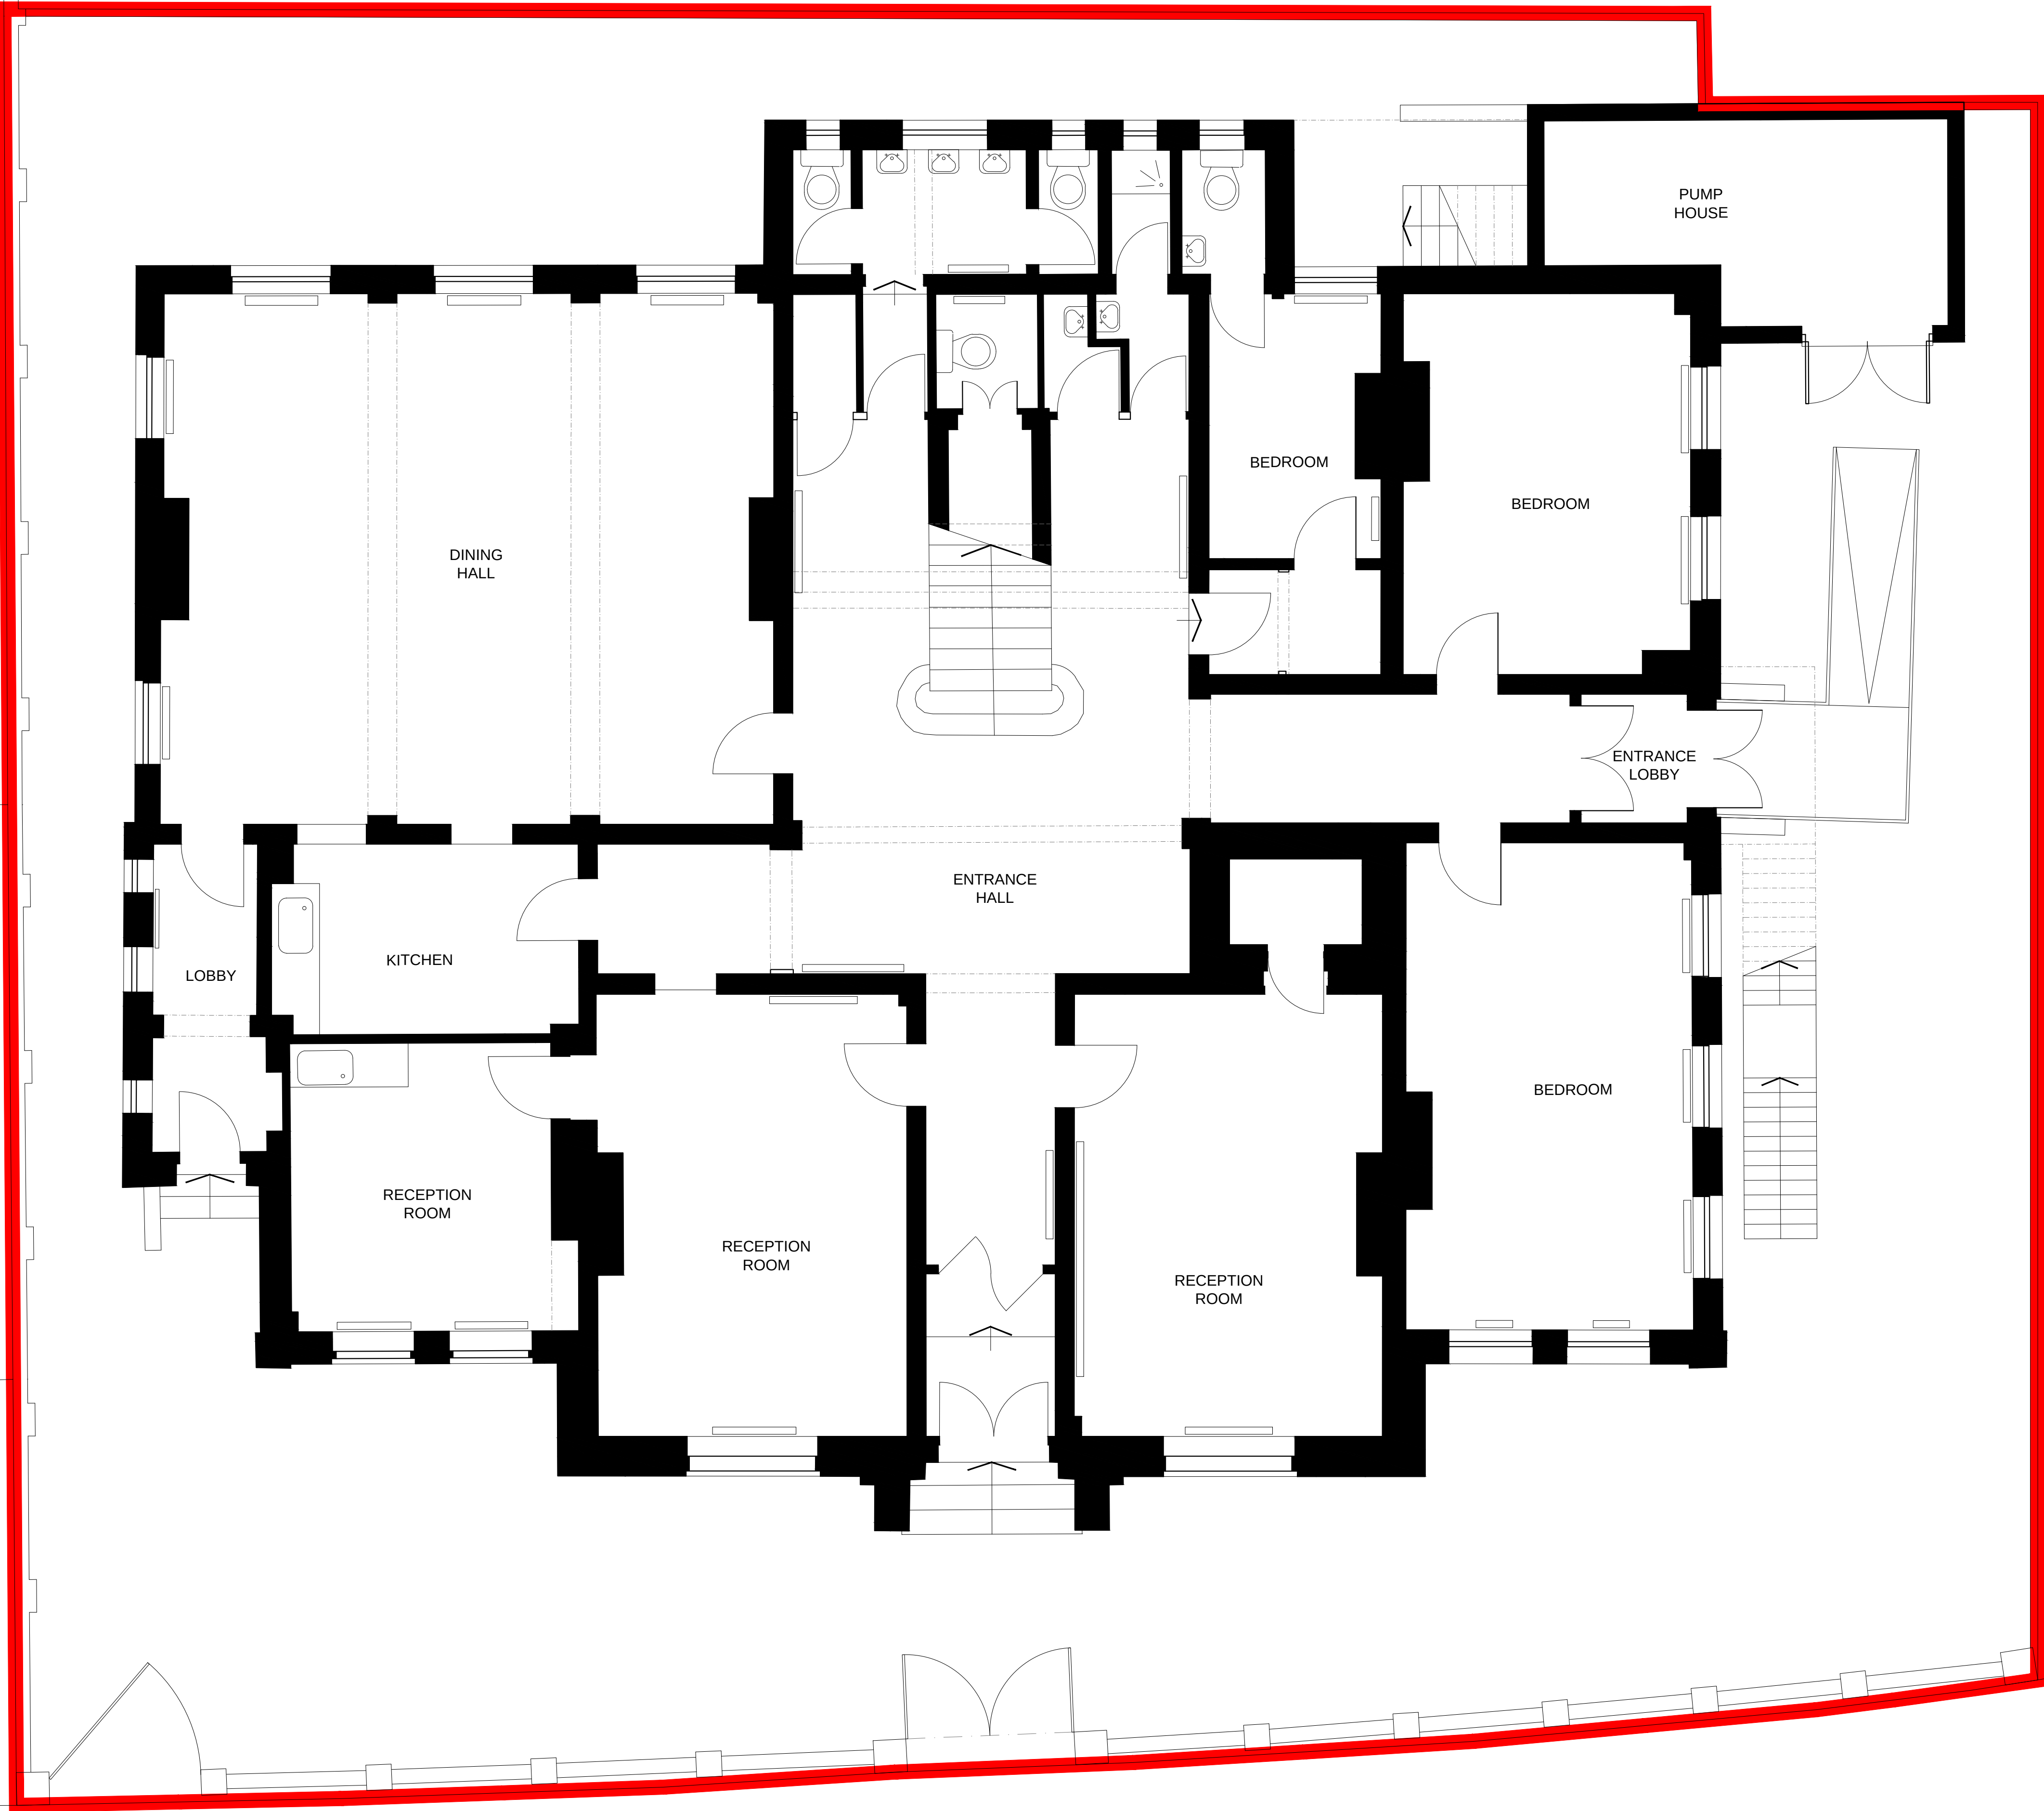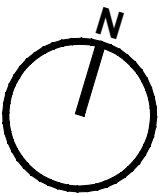

- GENERAL NOTES**
1. For the purpose of design development and construction this drawing must not be scaled and only written or calculated dimensions used.
 2. Any errors or divergences should be referred to the originator.
 3. All dimensions to be checked on site.
 4. All drawings are to be read in conjunction with the relevant consultants drawings, schedules, and specifications.

--	16/02/18	SUBMISSION	SK	DO
REV.	DATE	ISSUE DESCRIPTION	DRAWN	CHECKED
do·a don orike architects				
Don Orike Architects Ltd 12 Imperial Road, London N22 8DE T: 020 3536 8607 M: 0796 8778 635 www.do-a.co.uk				
PROJECT				
MIXED USE CONVERSION THE WISDOM SCHOOL				
CLIENT AXIS EDUCATIONAL TRUST				
ADDRESS 336 PHILIP LANE WEST GREEN, LONDON N15 4AB				
DRAWING NAME EXISTING GROUND FLOOR PLAN -				
-				
STATUS STAGE 1	SCALE 1:100	SHEET A3		
PROJECT NO. 10641	DRAWING NO. (20)0-201	REVISION -		

 

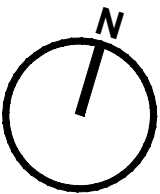

- GENERAL NOTES**
1. For the purpose of design development and construction this drawing must not be scaled and only written or calculated dimensions used.
 2. Any errors or divergences should be referred to the originator.
 3. All dimensions to be checked on site.
 4. All drawings are to be read in conjunction with the relevant consultants drawings, schedules, and specifications.

- LEGEND**
- NEW FULL-HEIGHT WALL / BLOCKED UP OPENING
 - NEW WALL TERMINATING BELOW EX. CEILING LEVEL
 - NEW ACOUSTIC INFILL PANEL BETWEEN HERITAGE GLAZED TILE WALLS OR ADJACENT DOORS (DETAIL TO BE AGREED WITH CONSERVATION OFFICER)
 - DOOR TYPE 1 - NEW TWIN LEAF ORNATE TIMBER DOOR D1F = SEALED SHUT AND FIRE / SOUND RATED
 - DOOR TYPE 2 - SINGLE LEAF ORNATE TIMBER DOOR PROPOSED TO MATCH EXISTING. D2F = SEALED SHUT AND FIRE / SOUND RATED
 - DOOR TYPE 3 - OPENING (NO DOOR) WITH NEW ARCHITRAVE TO BE AGREED WITH THE CONSERVATION OFFICER



1100L
EUROBIN
(REFUSE)

1100L
EUROBIN
(RECYCLING)

-- 16/01/18 SUBMISSION SK DO

REV. DATE ISSUE DESCRIPTION DRAWN CHECKED

do.a
don orike architects

Don Orike Architects Ltd
12 Imperial Road, London N22 8DE
T: 020 3536 8607 M: 0796 8778 635
www.do-a.co.uk

PROJECT
MIXED USE CONVERSION
THE WISDOM SCHOOL
CLIENT
AXIS EDUCATIONAL TRUST

ADDRESS
336 PHILIP LANE
WEST GREEN, LONDON N15 4AB

DRAWING NAME
PROPOSED
GROUND FLOOR PLAN

STATUS
STAGE 1



SCALE
1:100

SHEET
A3

PROJECT NO.
10641

DRAWING NO.
(20)0-401

REVISION
-

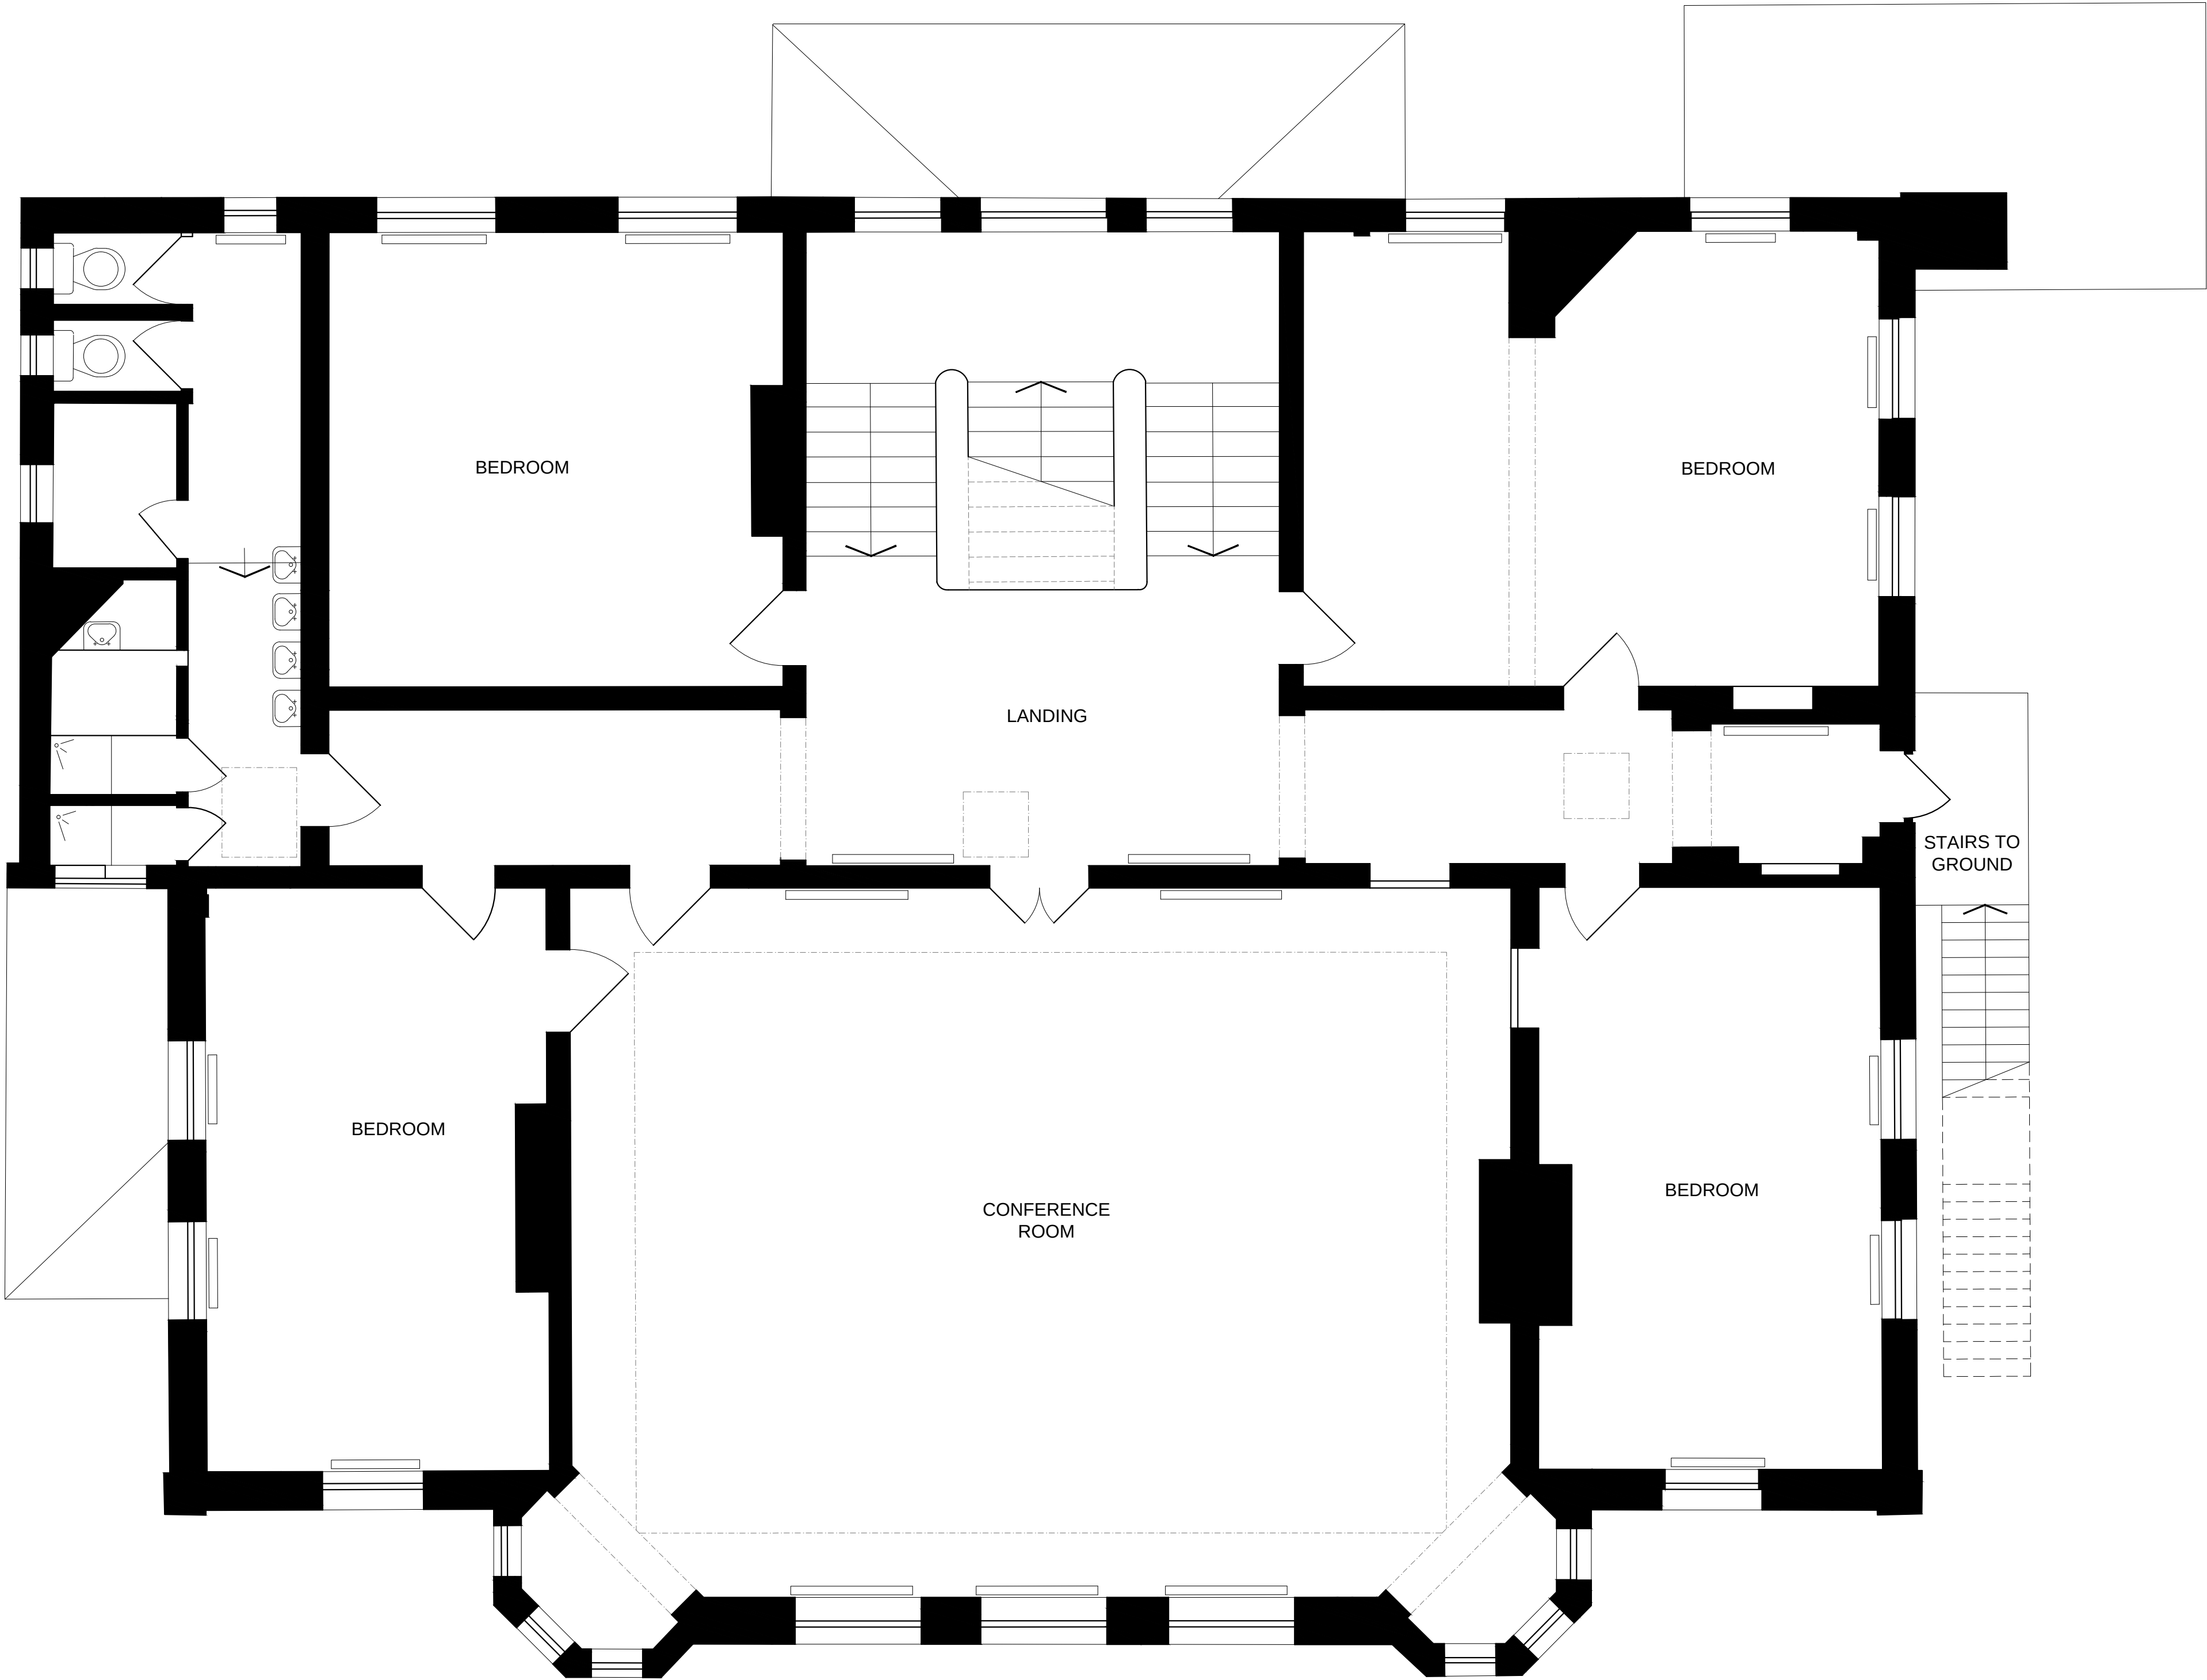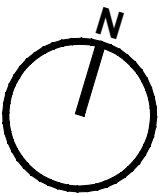

- GENERAL NOTES**
1. For the purpose of design development and construction this drawing must not be scaled and only written or calculated dimensions used.
 2. Any errors or divergences should be referred to the originator.
 3. All dimensions to be checked on site.
 4. All drawings are to be read in conjunction with the relevant consultants drawings, schedules, and specifications.

--	16/01/18	SUBMISSION	SK	DO
----	----------	------------	----	----

REV.	DATE	ISSUE DESCRIPTION	DRAWN	CHECKED
------	------	-------------------	-------	---------



Don Orke Architects Ltd
12 Imperial Road, London N22 8DE
T: 020 3536 8607 M: 0796 8778 635
www.do-a.co.uk


PROJECT
MIXED USE CONVERSION
THE WISDOM SCHOOL
CLIENT
AXIS EDUCATIONAL TRUST


ADDRESS
336 PHILIP LANE
WEST GREEN, LONDON N15 4AB

DRAWING NAME
EXISTING
FIRST FLOOR PLAN
-
-

STATUS STAGE 1	SCALE 1:100	SHEET A3
--------------------------	-----------------------	--------------------

PROJECT NO. 10641	DRAWING NO. (20)1-201	REVISION -
-----------------------------	---------------------------------	----------------------

 

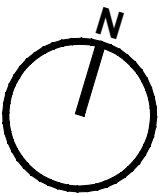

- GENERAL NOTES**
1. For the purpose of design development and construction this drawing must not be scaled and only written or calculated dimensions used.
 2. Any errors or divergences should be referred to the originator.
 3. All dimensions to be checked on site.
 4. All drawings are to be read in conjunction with the relevant consultants drawings, schedules, and specifications.

- LEGEND**
- NEW FULL-HEIGHT WALL / BLOCKED UP OPENING
 - NEW WALL TERMINATING BELOW EX. CEILING LEVEL
 - NEW ACOUSTIC INFILL PANEL BETWEEN HERITAGE GLAZED TILE WALLS OR ADJACENT DOORS (DETAIL TO BE AGREED WITH CONSERVATION OFFICER)
 - DOOR TYPE 1 - NEW TWIN LEAF ORNATE TIMBER DOOR D1F = SEALED SHUT AND FIRE / SOUND RATED
 - DOOR TYPE 2 - SINGLE LEAF ORNATE TIMBER DOOR PROPOSED TO MATCH EXISTING. D2F = SEALED SHUT AND FIRE / SOUND RATED
 - DOOR TYPE 3 - OPENING (NO DOOR) WITH NEW ARCHITRAVE TO BE AGREED WITH THE CONSERVATION OFFICER

--	16/01/18	SUBMISSION	SK	DO
----	----------	------------	----	----

REV.	DATE	ISSUE DESCRIPTION	DRAWN	CHECKED
------	------	-------------------	-------	---------



Don Orke Architects Ltd
12 Imperial Road, London N22 8DE
T: 020 3536 8607 M: 0796 8778 635
www.do-a.co.uk


PROJECT
MIXED USE CONVERSION
THE WISDOM SCHOOL
CLIENT
AXIS EDUCATIONAL TRUST


ADDRESS
336 PHILIP LANE
WEST GREEN, LONDON N15 4AB

DRAWING NAME
PROPOSED
FIRST FLOOR PLAN
-
-

STATUS	SCALE	SHEET
STAGE 1	1:100	A3

PROJECT NO.	DRAWING NO.	REVISION
10641	(20)1-401	-

 

 

GENERAL NOTES

1. For the purpose of design development and construction this drawing must not be scaled and only written or calculated dimensions used.
2. Any errors or divergences should be referred to the originator.
3. All dimensions to be checked on site.
4. All drawings are to be read in conjunction with the relevant consultants drawings, schedules, and specifications.

--	16/01/18	SUBMISSION	SK	DO
----	----------	------------	----	----

REV.	DATE	ISSUE DESCRIPTION	DRAWN	CHECKED
------	------	-------------------	-------	---------



Don Orke Architects Ltd
12 Imperial Road, London N22 8DE
T: 020 3536 8607 M: 0796 8778 635
www.do-a.co.uk


PROJECT
MIXED USE CONVERSION
THE WISDOM SCHOOL
CLIENT
AXIS EDUCATIONAL TRUST

ADDRESS
336 PHILIP LANE
WEST GREEN, LONDON N15 4AB

DRAWING NAME
EXISTING
SOUTH (FRONT) ELEVATION
-

STATUS	SCALE	SHEET
STAGE 1	1:100	A3

PROJECT NO.	DRAWING NO.	REVISION
10641	(25)M-201	-

 

GENERAL NOTES

1. For the purpose of design development and construction this drawing must not be scaled and only written or calculated dimensions used.
2. Any errors or divergences should be referred to the originator.
3. All dimensions to be checked on site.
4. All drawings are to be read in conjunction with the relevant consultants drawings, schedules, and specifications.

--	16/01/18	SUBMISSION	SK	DO
----	----------	------------	----	----

REV.	DATE	ISSUE DESCRIPTION	DRAWN	CHECKED
------	------	-------------------	-------	---------




Don Orke Architects Ltd
12 Imperial Road, London N22 8DE
T: 020 3536 8607 M: 0796 8778 635
www.do-a.co.uk

PROJECT
MIXED USE CONVERSION
THE WISDOM SCHOOL
CLIENT
AXIS EDUCATIONAL TRUST
ADDRESS
336 PHILIP LANE
WEST GREEN, LONDON N15 4AB

DRAWING NAME
EXISTING
EAST (SIDE) ELEVATION
-
-

STATUS	SCALE	SHEET
STAGE 1	1:100	A3

PROJECT NO.	DRAWING NO.	REVISION
10641	(25)M-202	-

 

GENERAL NOTES

1. For the purpose of design development and construction this drawing must not be scaled and only written or calculated dimensions used.
2. Any errors or divergences should be referred to the originator.
3. All dimensions to be checked on site.
4. All drawings are to be read in conjunction with the relevant consultants drawings, schedules, and specifications.

--	16/01/18	SUBMISSION	SK	DO
----	----------	------------	----	----

REV.	DATE	ISSUE DESCRIPTION	DRAWN	CHECKED
------	------	-------------------	-------	---------



Don Orke Architects Ltd
12 Imperial Road, London N22 8DE
T: 020 3536 8607 M: 0796 8778 635
www.do-a.co.uk


PROJECT
MIXED USE CONVERSION
THE WISDOM SCHOOL
CLIENT
AXIS EDUCATIONAL TRUST

ADDRESS
336 PHILIP LANE
WEST GREEN, LONDON N15 4AB

DRAWING NAME
PROPOSED
SOUTH (FRONT) ELEVATION
-
-

STATUS	SCALE	SHEET
STAGE 1	1:100	A3

PROJECT NO.	DRAWING NO.	REVISION
10641	(25)M-401	-

 

GENERAL NOTES

1. For the purpose of design development and construction this drawing must not be scaled and only written or calculated dimensions used.
2. Any errors or divergences should be referred to the originator.
3. All dimensions to be checked on site.
4. All drawings are to be read in conjunction with the relevant consultants drawings, schedules, and specifications.

--	16/01/18	SUBMISSION	SK	DO
----	----------	------------	----	----

REV.	DATE	ISSUE DESCRIPTION	DRAWN	CHECKED
------	------	-------------------	-------	---------



Don Orke Architects Ltd
12 Imperial Road, London N22 8DE
T: 020 3536 8607 M: 0796 8778 635
www.do-a.co.uk


PROJECT
MIXED USE CONVERSION
THE WISDOM SCHOOL
CLIENT
AXIS EDUCATIONAL TRUST

ADDRESS
336 PHILIP LANE
WEST GREEN, LONDON N15 4AB

DRAWING NAME
PROPOSED
EAST (SIDE) ELEVATION
-

STATUS	SCALE	SHEET
STAGE 1	1:100	A3

PROJECT NO.	DRAWING NO.	REVISION
10641	(25)M-402	-

 

GENERAL NOTES

1. For the purpose of design development and construction this drawing must not be scaled and only written or calculated dimensions used.
2. Any errors or divergences should be referred to the originator.
3. All dimensions to be checked on site.
4. All drawings are to be read in conjunction with the relevant consultants drawings, schedules, and specifications.

--	16/01/18	SUBMISSION	SK	DO
----	----------	------------	----	----

REV.	DATE	ISSUE DESCRIPTION	DRAWN	CHECKED
------	------	-------------------	-------	---------



Don Orke Architects Ltd
12 Imperial Road, London N22 8DE
T: 020 3536 8607 M: 0796 8778 635
www.do-a.co.uk


PROJECT
MIXED USE CONVERSION
THE WISDOM SCHOOL
CLIENT
AXIS EDUCATIONAL TRUST

ADDRESS
336 PHILIP LANE
WEST GREEN, LONDON N15 4AB

DRAWING NAME
EXISTING / PROPOSED
NORTH (REAR) ELEVATION
-
-

STATUS	SCALE	SHEET
STAGE 1	1:100	A3

PROJECT NO.	DRAWING NO.	REVISION
10641	(25)M-403	-

 

GENERAL NOTES

1. For the purpose of design development and construction this drawing must not be scaled and only written or calculated dimensions used.
2. Any errors or divergences should be referred to the originator.
3. All dimensions to be checked on site.
4. All drawings are to be read in conjunction with the relevant consultants drawings, schedules, and specifications.

--	16/01/18	SUBMISSION	SK	DO
----	----------	------------	----	----

REV.	DATE	ISSUE DESCRIPTION	DRAWN	CHECKED
------	------	-------------------	-------	---------



Don Orke Architects Ltd
12 Imperial Road, London N22 8DE
T: 020 3536 8607 M: 0796 8778 635
www.do-a.co.uk


PROJECT
MIXED USE CONVERSION
THE WISDOM SCHOOL
CLIENT
AXIS EDUCATIONAL TRUST

ADDRESS
336 PHILIP LANE
WEST GREEN, LONDON N15 4AB


DRAWING NAME
EXISTING / PROPOSED
WEST (SIDE) ELEVATION
-
-

STATUS	SCALE	SHEET
STAGE 1	1:100	A3


PROJECT NO.	DRAWING NO.	REVISION
10641	(25)M-404	-

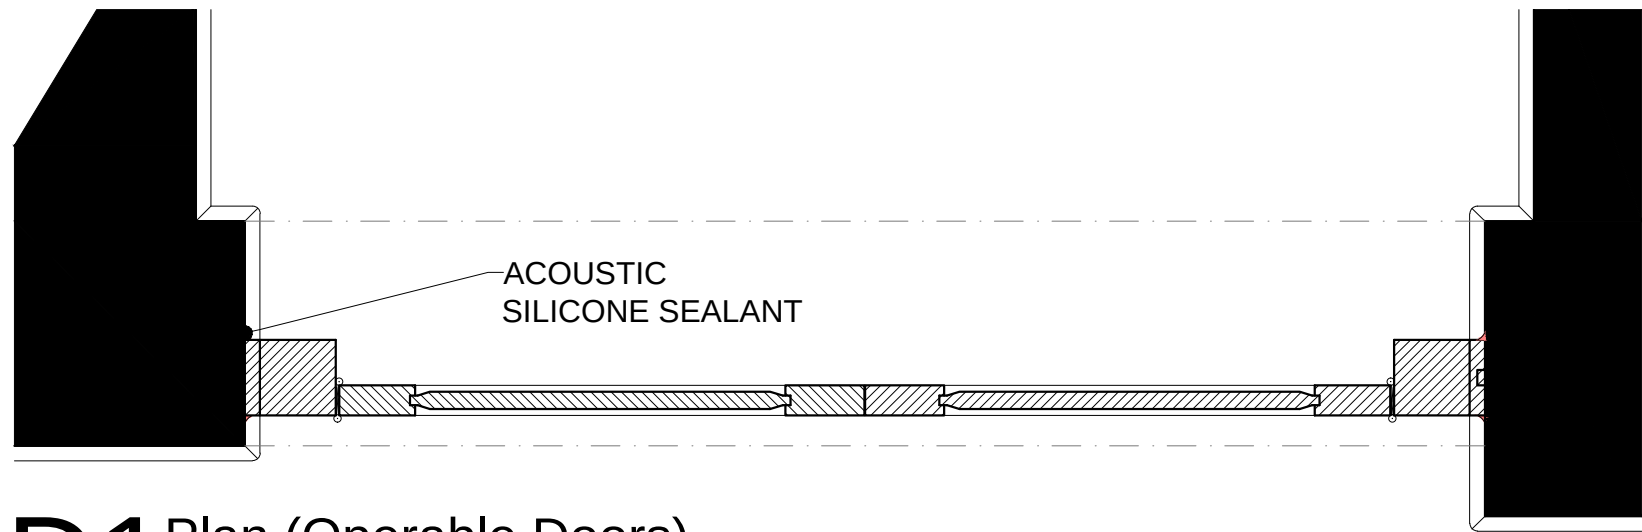

D1 Plan (Operable Doors)
Scale 1:20@A3

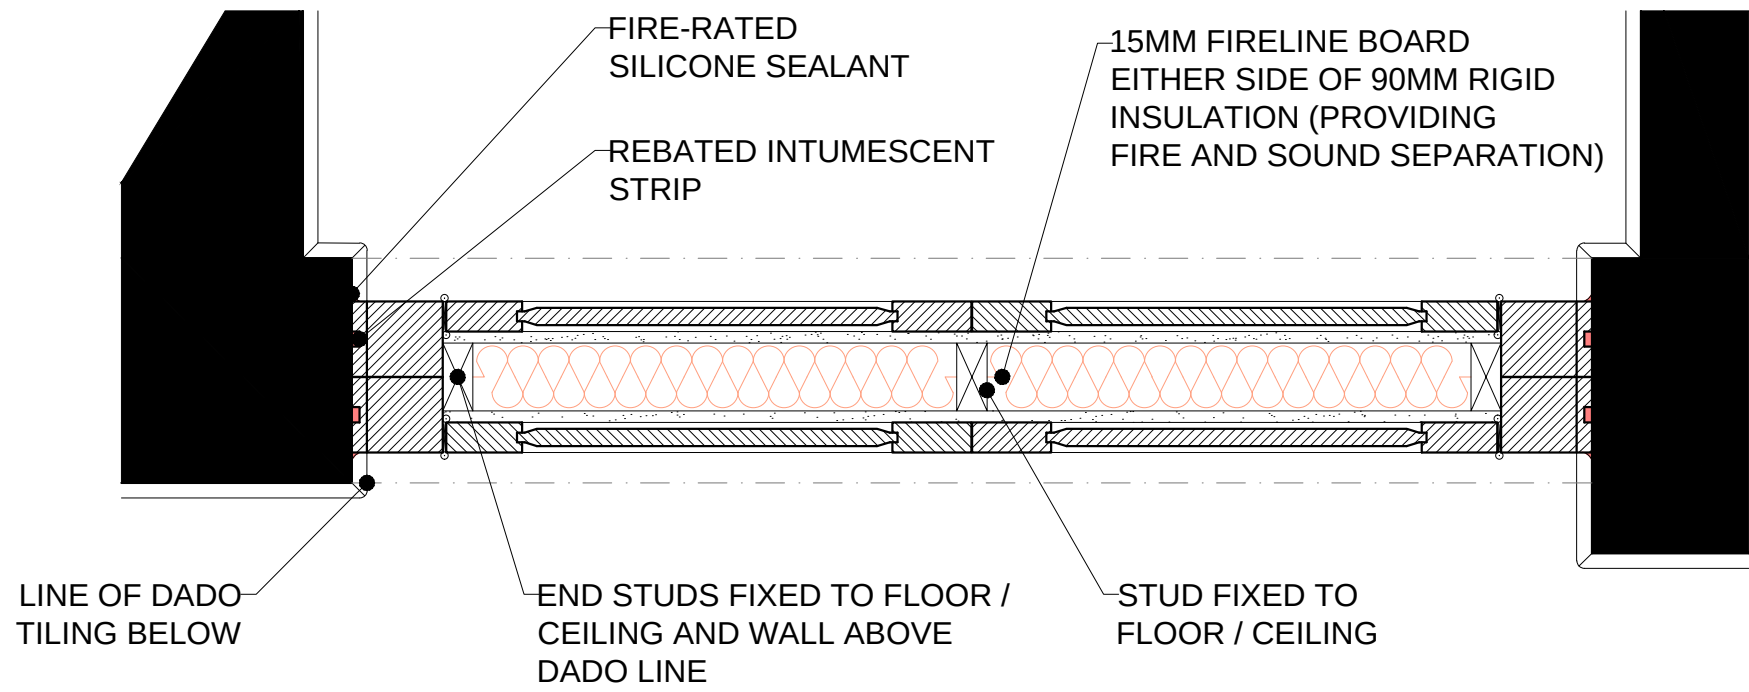

D1F Plan (Fixed Doors / Partition)
Scale 1:20@A3

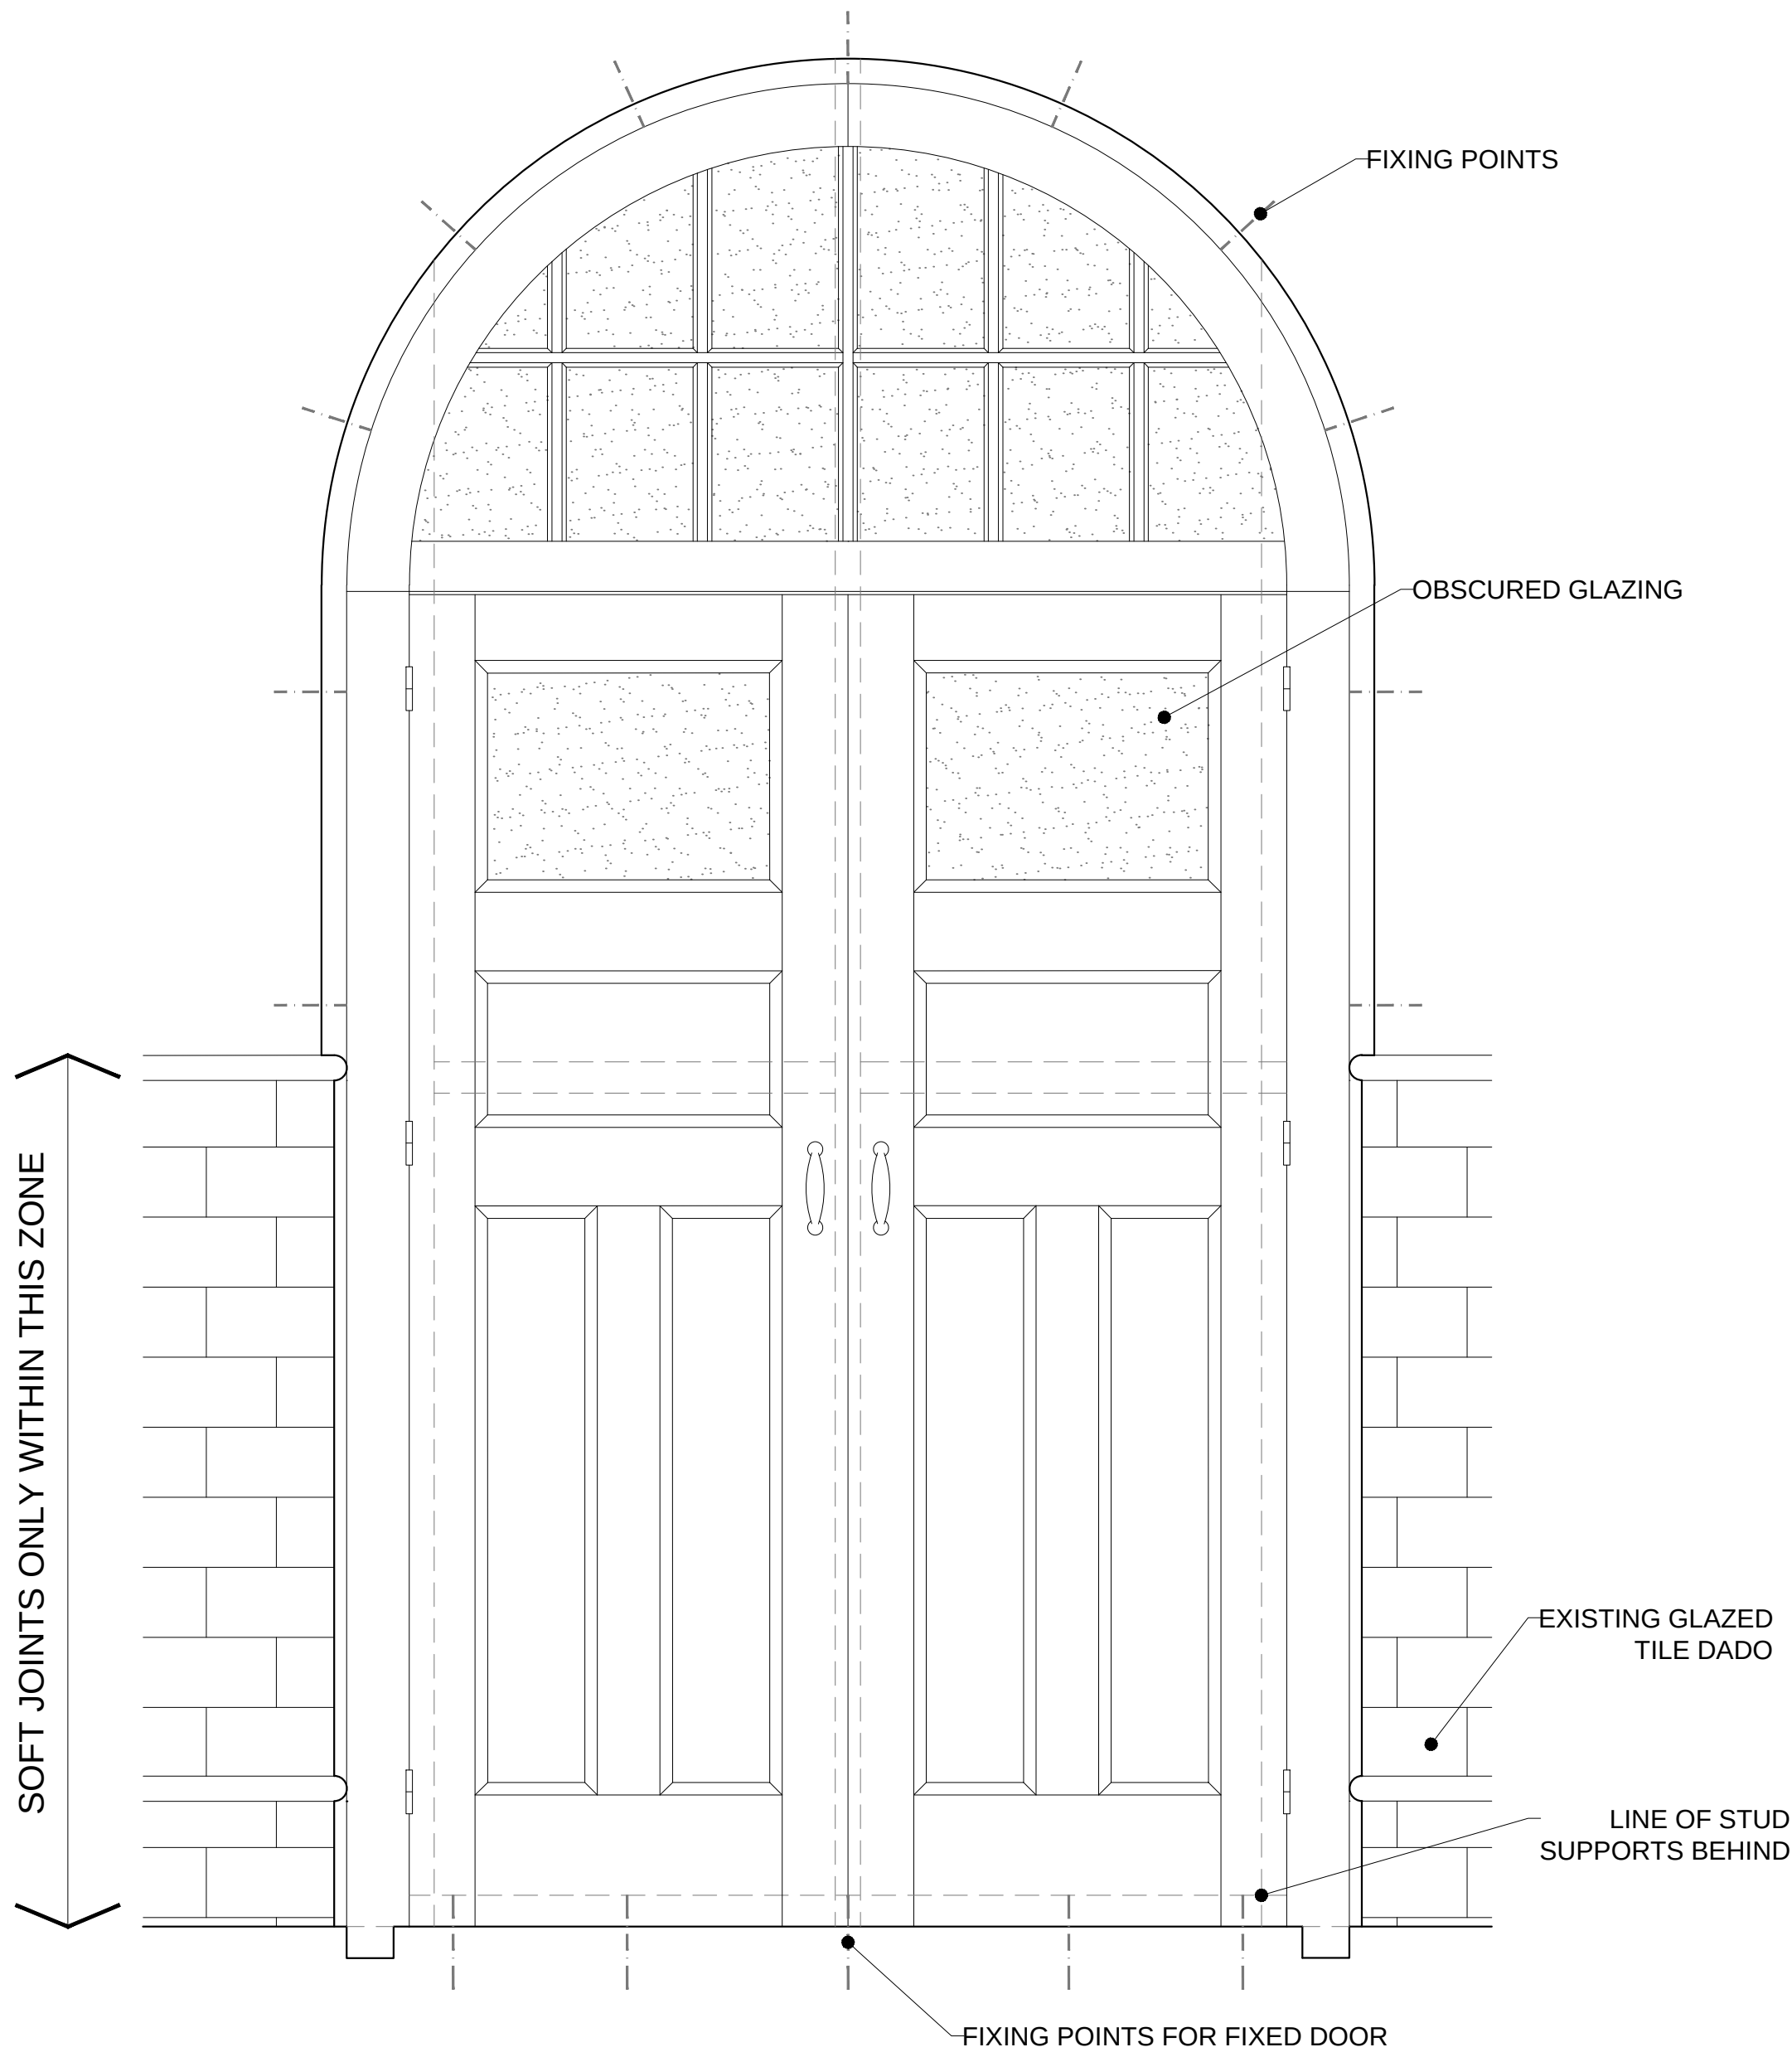

D1/D1F Twin Leaf Doorway with Transom Light - Elevation
Scale 1:20@A3

- GENERAL NOTES**
1. For the purpose of design development and construction this drawing must not be scaled and only written or calculated dimensions used.
 2. Any errors or divergences should be referred to the originator.
 3. All dimensions to be checked on site.
 4. All drawings are to be read in conjunction with the relevant consultants drawings, schedules, and specifications.

--	16/01/18	SUBMISSION	SK	DO
----	----------	------------	----	----

REV.	DATE	ISSUE DESCRIPTION	DRAWN	CHECKED
------	------	-------------------	-------	---------





Don Orike Architects Ltd
12 Imperial Road, London N22 8DE
T: 020 3536 9607 M: 0796 8778 635
www.do-a.co.uk

PROJECT
MIXED USE CONVERSION
THE WISDOM SCHOOL
CLIENT
AXIS EDUCATIONAL TRUST
ADDRESS
336 PHILIP LANE
WEST GREEN, LONDON N15 4AB


DRAWING NAME
PROPOSED
TYPICAL INTERNAL DOOR DETAILS
TYPE D1 / D1F
-

STATUS STAGE 1	SCALE 1:20	SHEET A3
PROJECT NO. 10641	DRAWING NO. (70)M-401	REVISION -

 


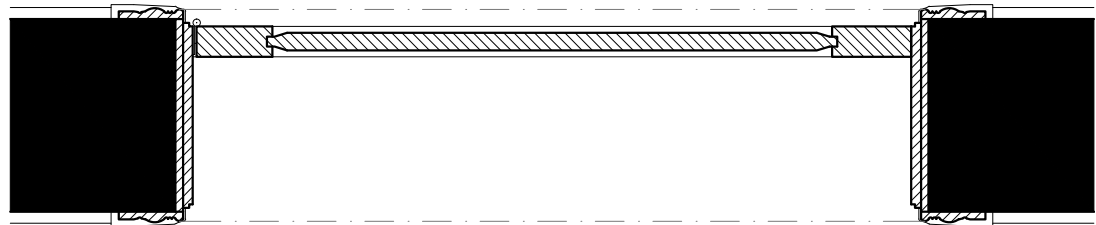


D2 Twin-Leaf Plan (Operable Doors)
Scale 1:20@A3

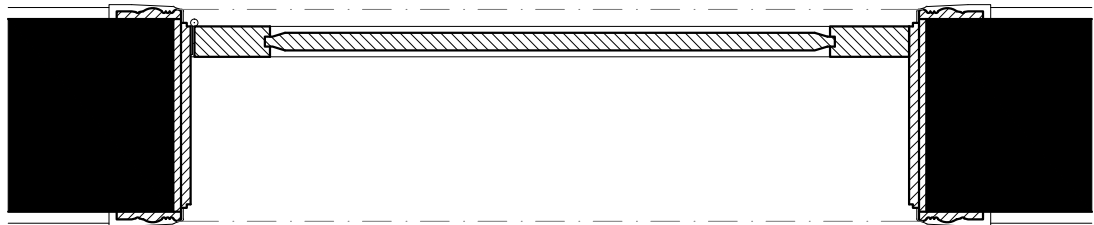


D2 Single-Leaf Plan (Operable Door)
Scale 1:20@A3

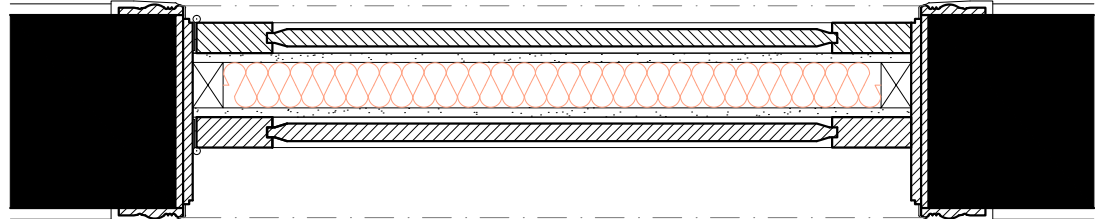


D2F Twin-Leaf Plan (Fixed Doors / Partition)
Scale 1:20@A3

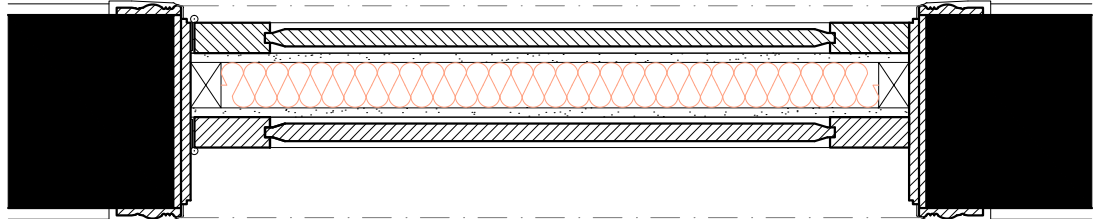


D2F Single-Leaf Plan (Fixed Doors / Partition)
Scale 1:20@A3

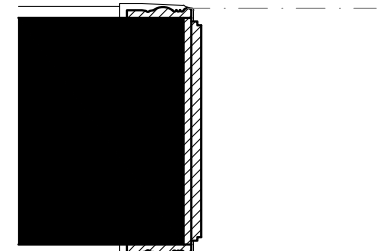



D3F New Opening - Part Plan
Scale 1:20@A3

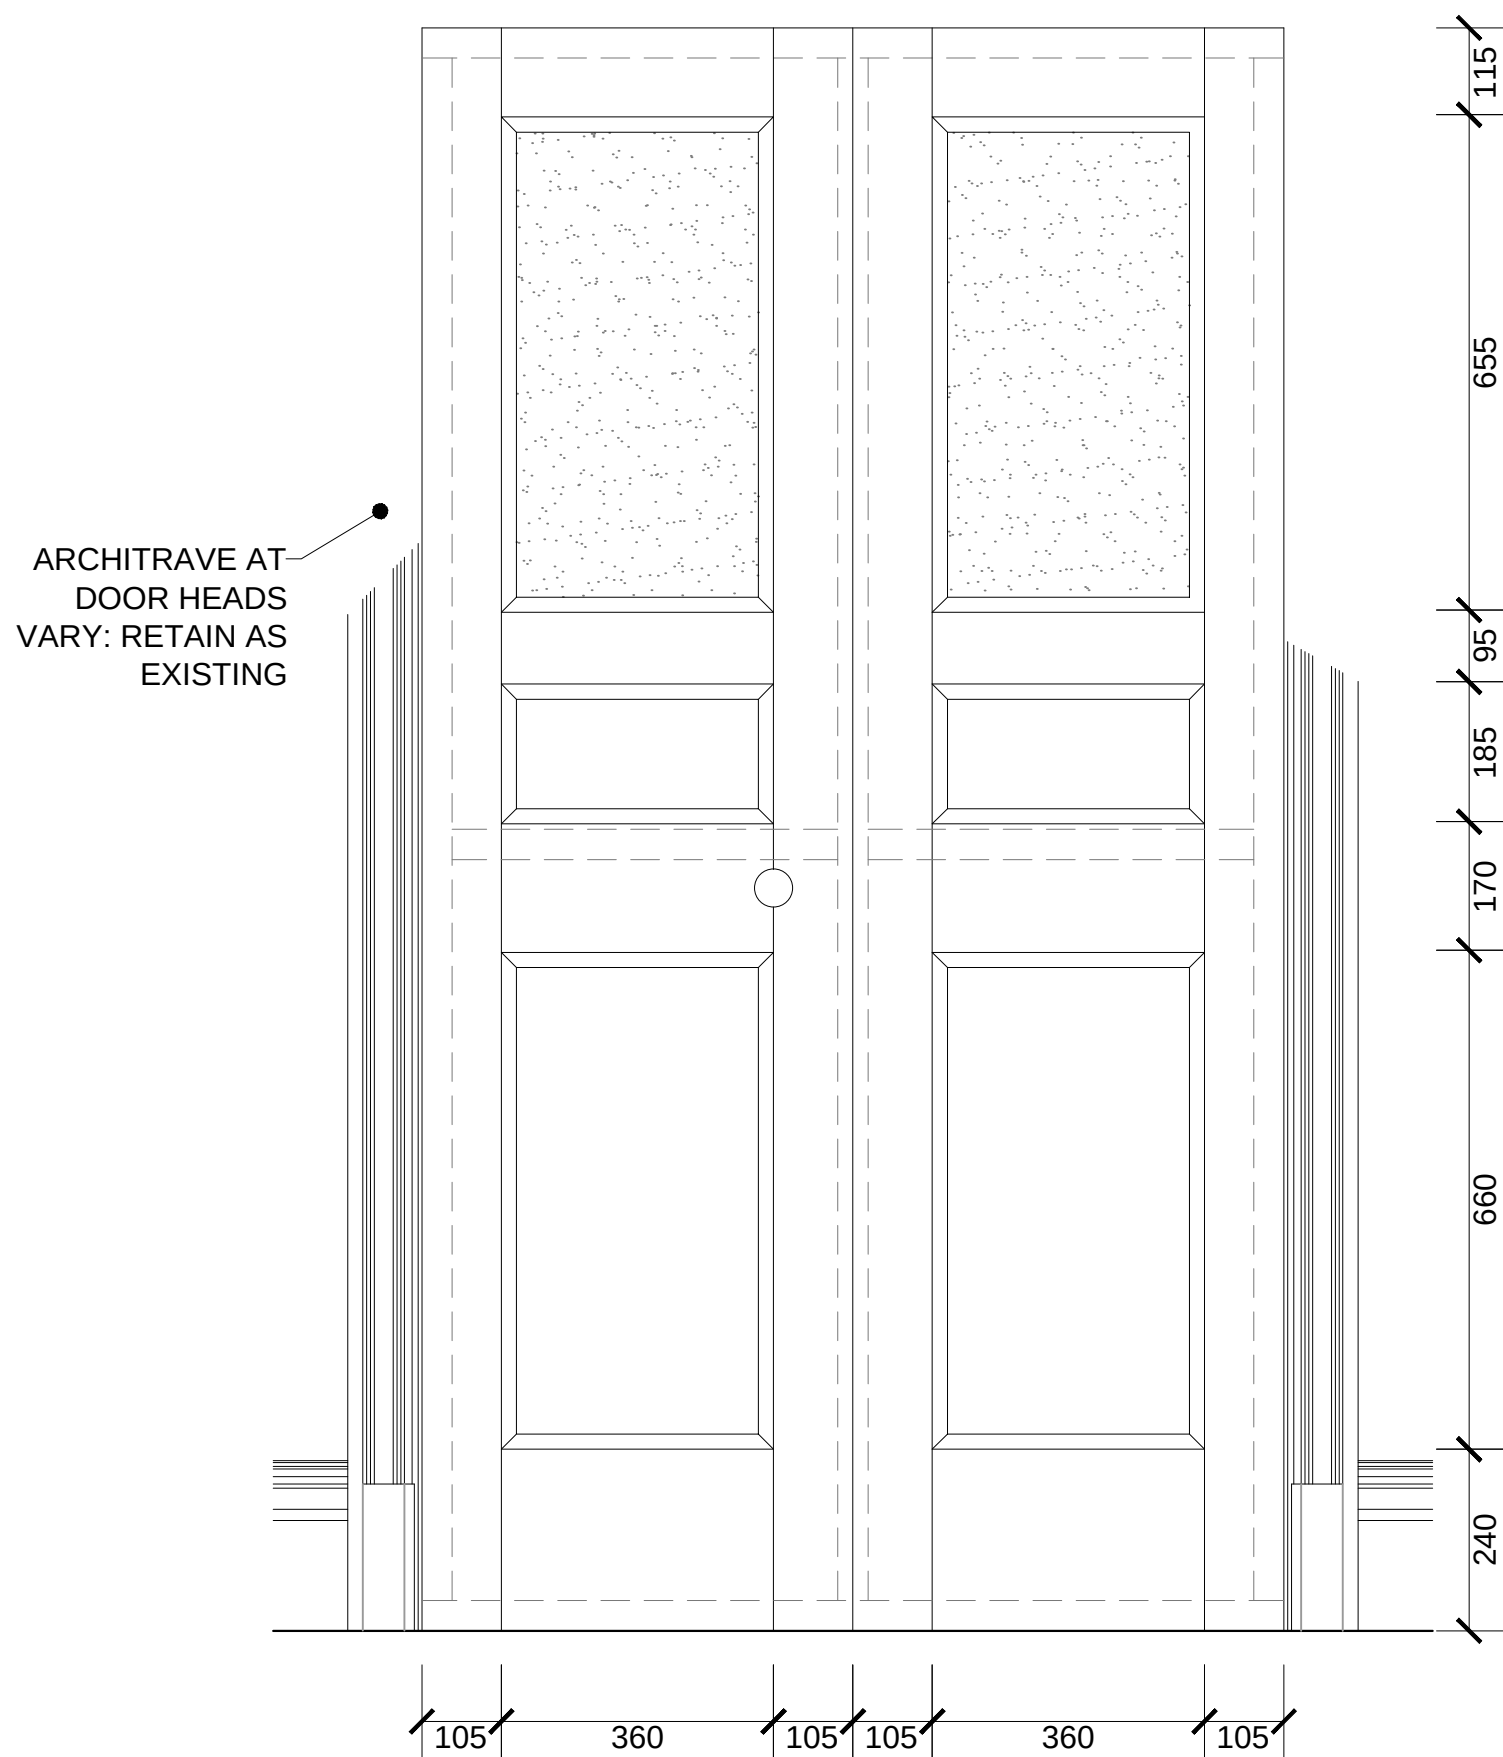


D2/D2F Twin Leaf Doorway - Elevation
Scale 1:20@A3

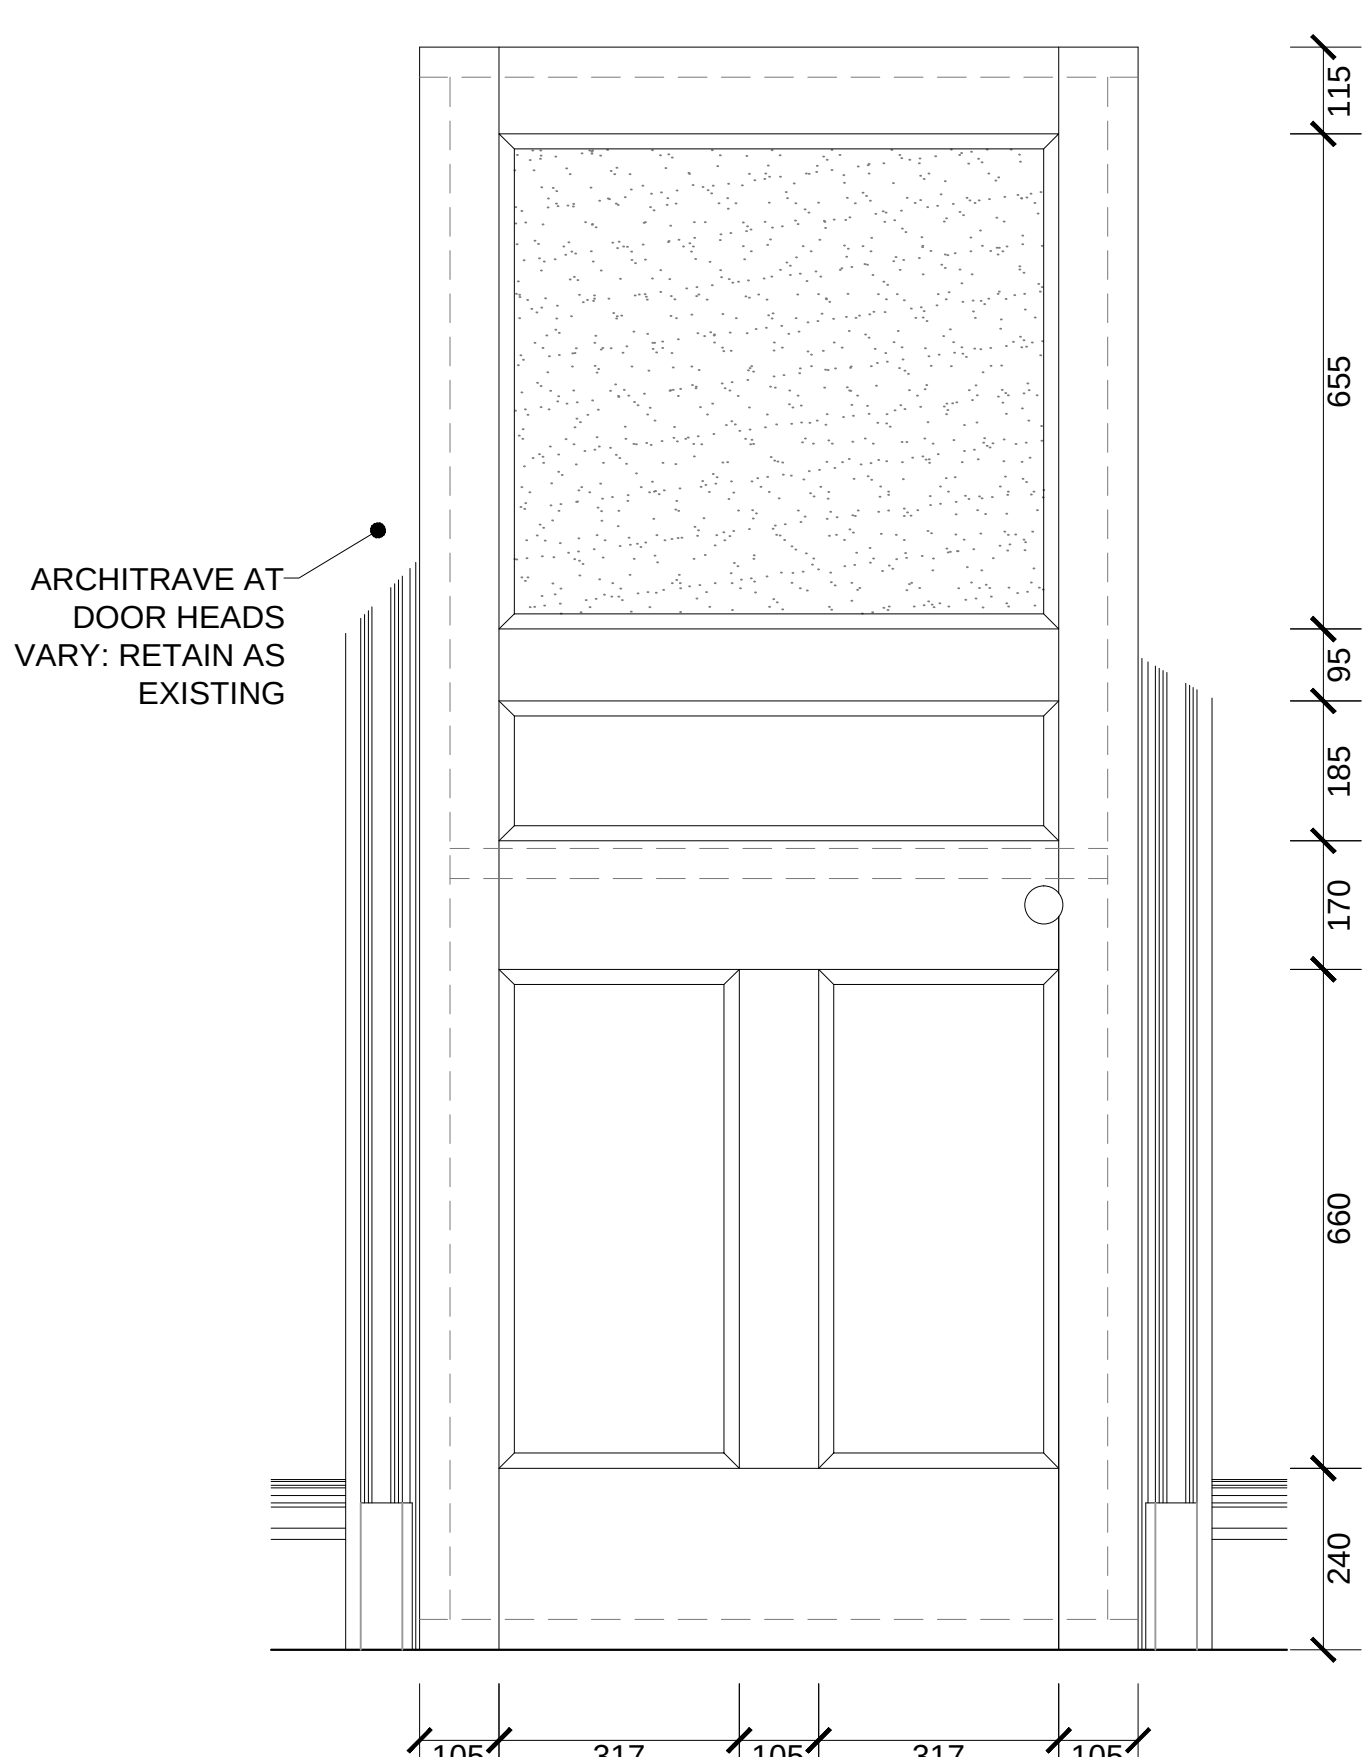

D2/D2F Single-Leaf Doorway - Elevation
Scale 1:20@A3

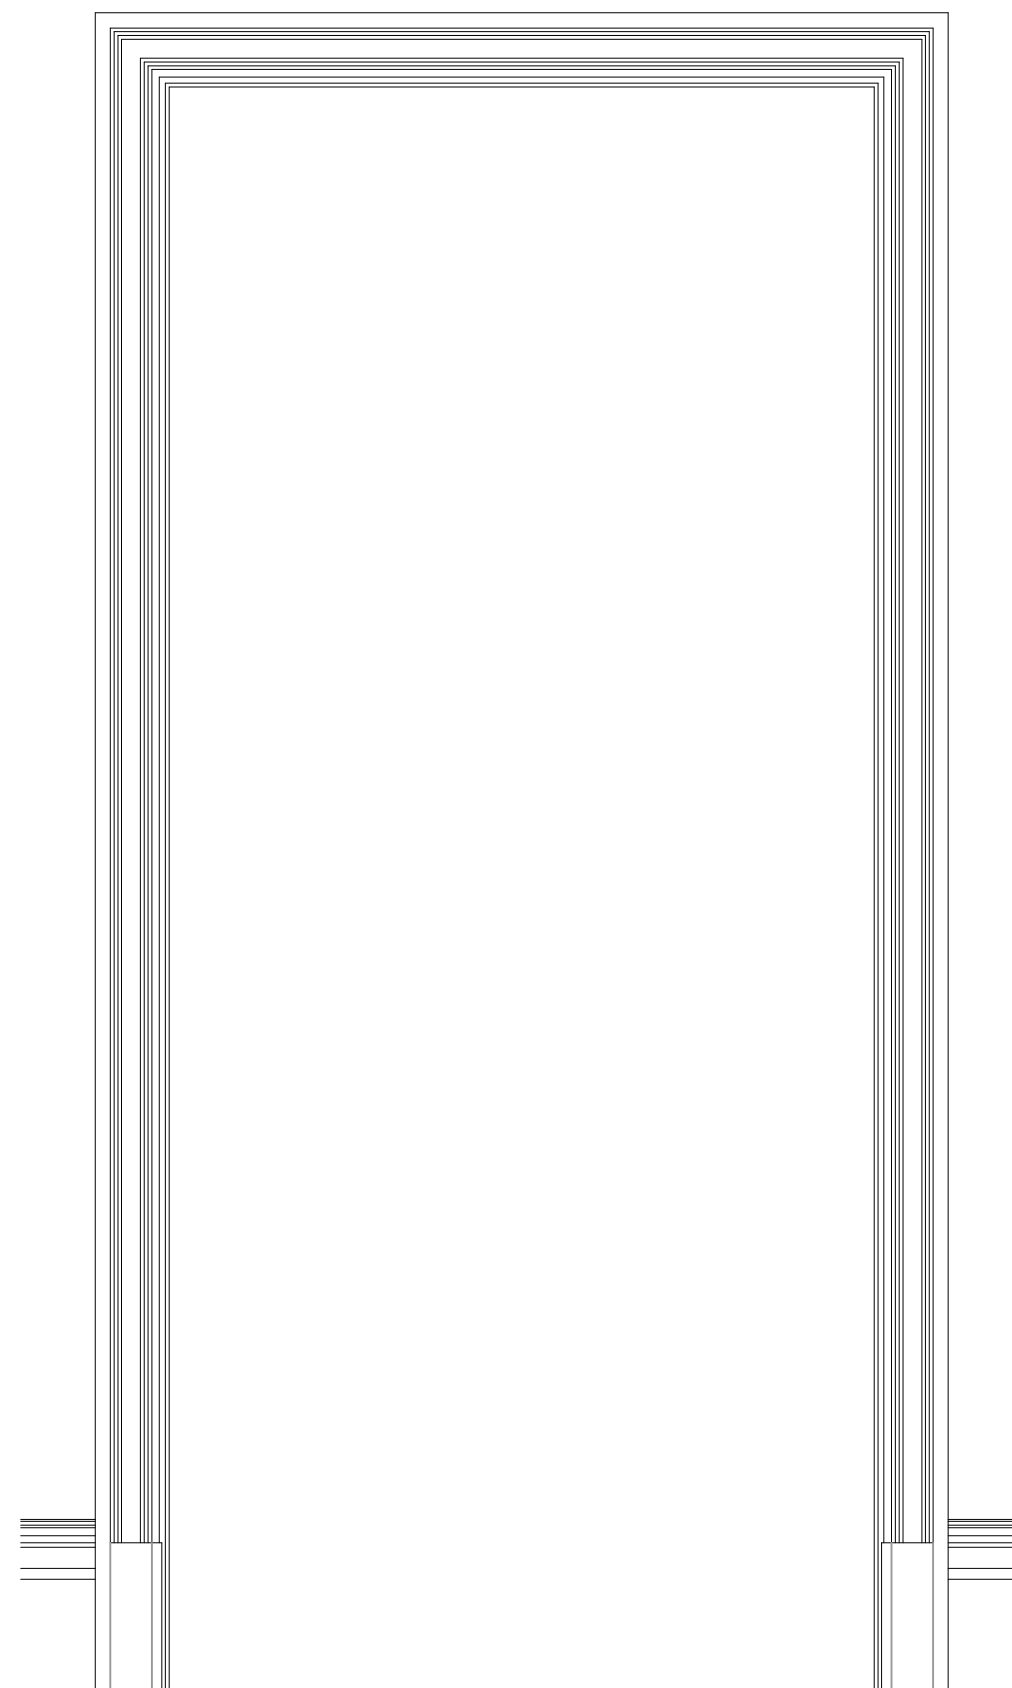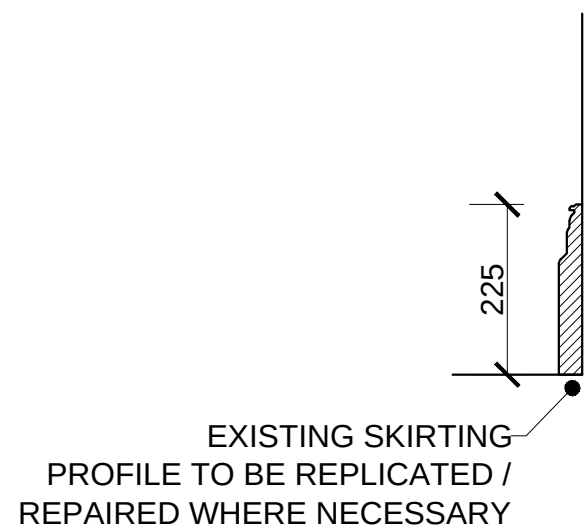

D3F New Opening - Elevation
Scale 1:20@A3

 

- GENERAL NOTES**
1. For the purpose of design development and construction this drawing must not be scaled and only written or calculated dimensions used.
 2. Any errors or divergences should be referred to the originator.
 3. All dimensions to be checked on site.
 4. All drawings are to be read in conjunction with the relevant consultants drawings, schedules, and specifications.

--	16/01/18	SUBMISSION	SK	DO
REV.	DATE	ISSUE DESCRIPTION	DRAWN	CHECKED
do·a don orike architects				
Don Orike Architects Ltd 12 Imperial Road, London N22 8DE T: 020 3536 8607 M: 0796 8778 635 www.do-a.co.uk				
PROJECT MIXED USE CONVERSION THE WISDOM SCHOOL CLIENT AXIS EDUCATIONAL TRUST				
ADDRESS 336 PHILIP LANE WEST GREEN, LONDON N15 4AB				
DRAWING NAME PROPOSED TYPICAL INTERNAL DOOR DETAILS TYPE D2 / D2F / D3 -				
STATUS STAGE 1		SCALE 1:20		SHEET A3
PROJECT NO. 10641		DRAWING NO. (70)M-402		REVISION -

SCHEDULE OF AREAS

336 PHILIP LANE, WEST GREEN, LONDON N15 4AB

Document	10641(SC)01-
Revision	-
Issue	Submission
Date	16/01/18

<i>Unit No.</i>	<i>Bedrooms / People</i>	<i>GIA (m²)</i>	<i>Minimum GIA (m²) (Technical Housing Standards March 2015)</i>	<i>Proposed GIA as Percentage of Minimum</i>	<i>Storage Space (m²)</i>	<i>Minimum Storage (m²) (THS '15)</i>	<i>Proposed Storage as Percentage of Minimum</i>
1	1B 2P	66	50	132%	1.6	1.5	107%
2	1B 2P	96	50	192%	3.2	1.5	213%
3	2B 4P	93	70	133%	2.5	2	125%
4	2B 4P	87	70	124%	4.3	2	215%
5	1B 2P	90	50	180%	2	1.5	133%
6	1B 2P	75	50	150%	3	1.5	200%