




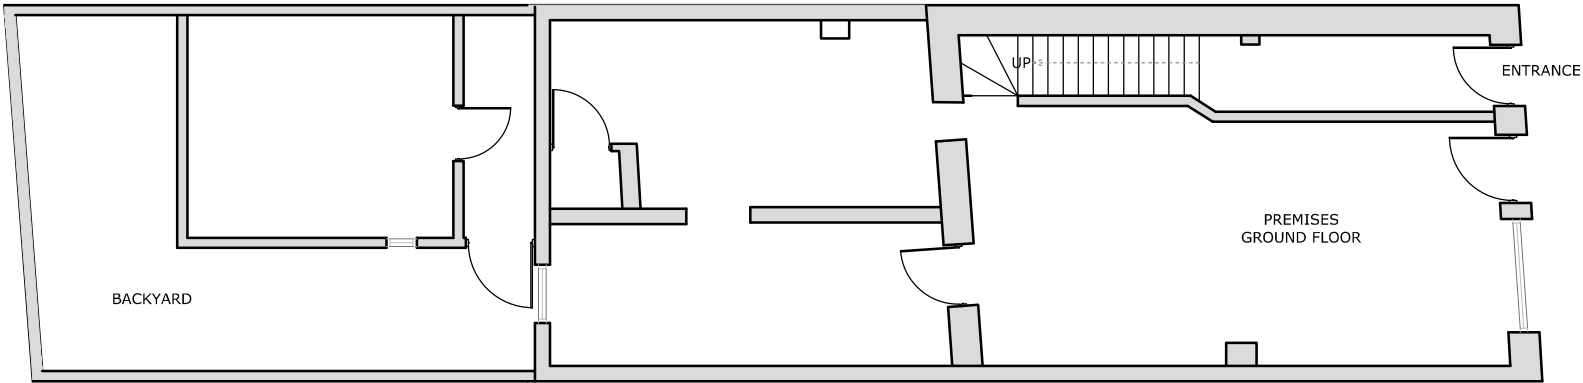

EXISTING GROUND FLOOR PLAN

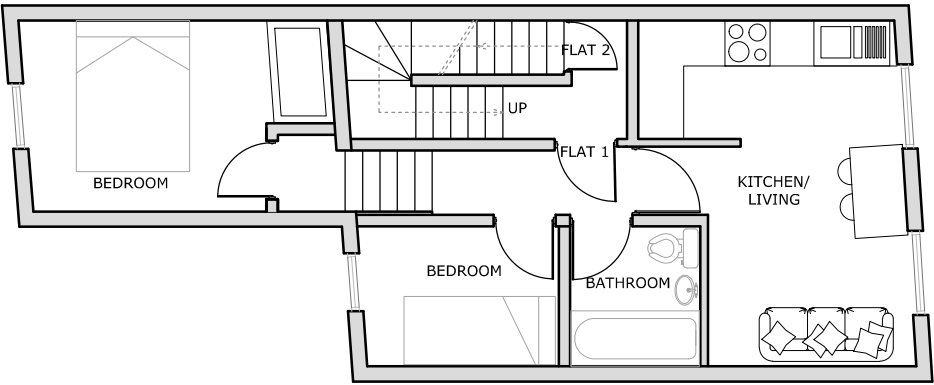

EXISTING FIRST FLOOR PLAN

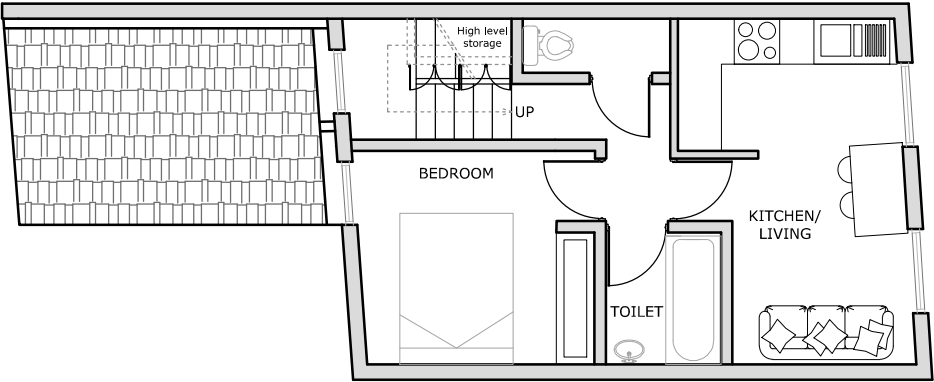

EXISTING SECOND FLOOR PLAN



Kitchen



Living



Toilet



Room 2



Room 1




ARCHITECTURE / PLANNING / LICENSING
Unit 17, Ashley House, Ashley Road
London N17 9LZ
020 8801 6601 / 0 7879 999 178
www.advancepl.co.uk
info@advancepl.co.uk

PLEASE NOTE

1. All dimensions to be verified on site.
2. All dimensions are in millimeters.
3. No work shall commence until all approvals and agreements have been obtained. These include, Planning, Building Regulations, Water and party Wall.
4. The Copyright of this drawing belong to Advance Planning and Licensing Limited.

Date 01/05/18

Scale (@ A3) 1 : 100

 

Drawn by AZ

Checked by KK

PROJECT STATUS

PLANNING

EXISTING

PROJECT

63 BROAD LANE
N15 4DJ

SHEET

FLOOR PLANS

JOB No.

18.001

DRAWING NUMBER

P 101

REV