


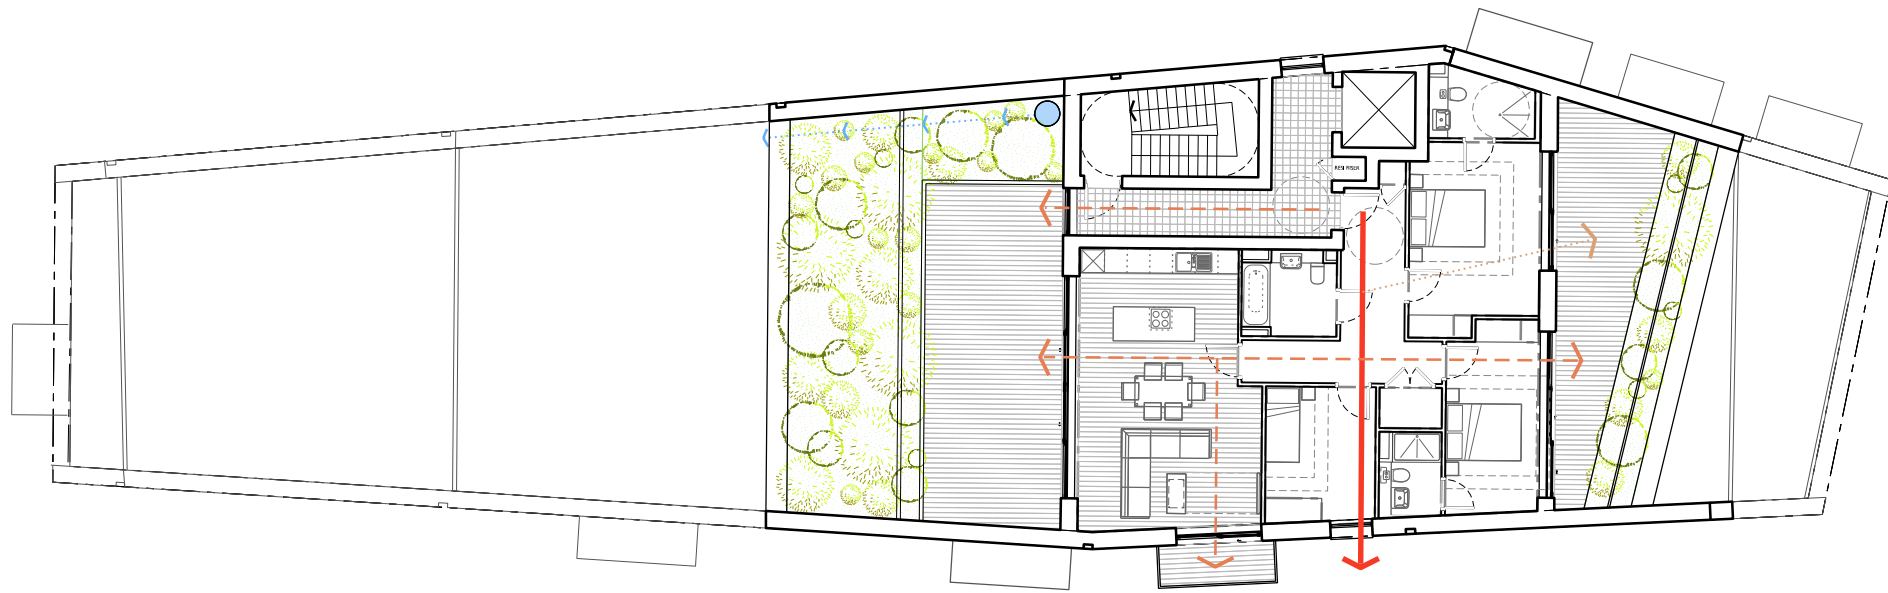

Fifth Floor



VIEW HIERARCHY:

- ENTRANCE
- PRIMARY
- SECONDARY



- Notes:
- Do not scale from this drawing; work to figured dimensions only.
  - All information is to be checked on site for accuracy and fit.
  - Report any discrepancies and omissions to RMA Architects.

H&S Notes - "ERIC" (Eliminate, Reduce, Isolate, Control)

- Where RMA services on a project do not include for site inspections and works surveys, RMA do not warrant that 'as built' issue drawings are a complete and accurate record of what has been constructed.
- Unless notified specifically by the responsible party, changes made on site to RMA design information has not been incorporated in this drawing.

SCALE BAR: 1:100 @A1, 1:200 @A3



Diagram Key

|     |          |                              |    |      |
|-----|----------|------------------------------|----|------|
| K   | 05.06.20 | Amended to Planning Comments | AC | MMc  |
| J   | 27.03.20 | Issued for Planning          | AC | MMc  |
| A   | 09.09.19 | First issued                 | CN | CT   |
| Rev | Date     | Description                  | By | Chkd |

RM\_A

320C Highgate Studios  
53-79 Highgate Road, London, NW5 1TL  
020 7284 1414, rmaarchitects.co.uk

Key Plan

Project

THE LOCK KEEPERS

Client

LEE VALLEY  
ESTATES

|                |            |           |          |
|----------------|------------|-----------|----------|
| Scale          | Date       | By        | Checked  |
| 1:100<br>1:200 | @A1<br>@A3 | Sept 2019 | CN<br>CT |

Drawing Title

Fifth Floor Plan

Drawing Status

PLANNING

Drawing No  
1712\_0115

Revision

K