



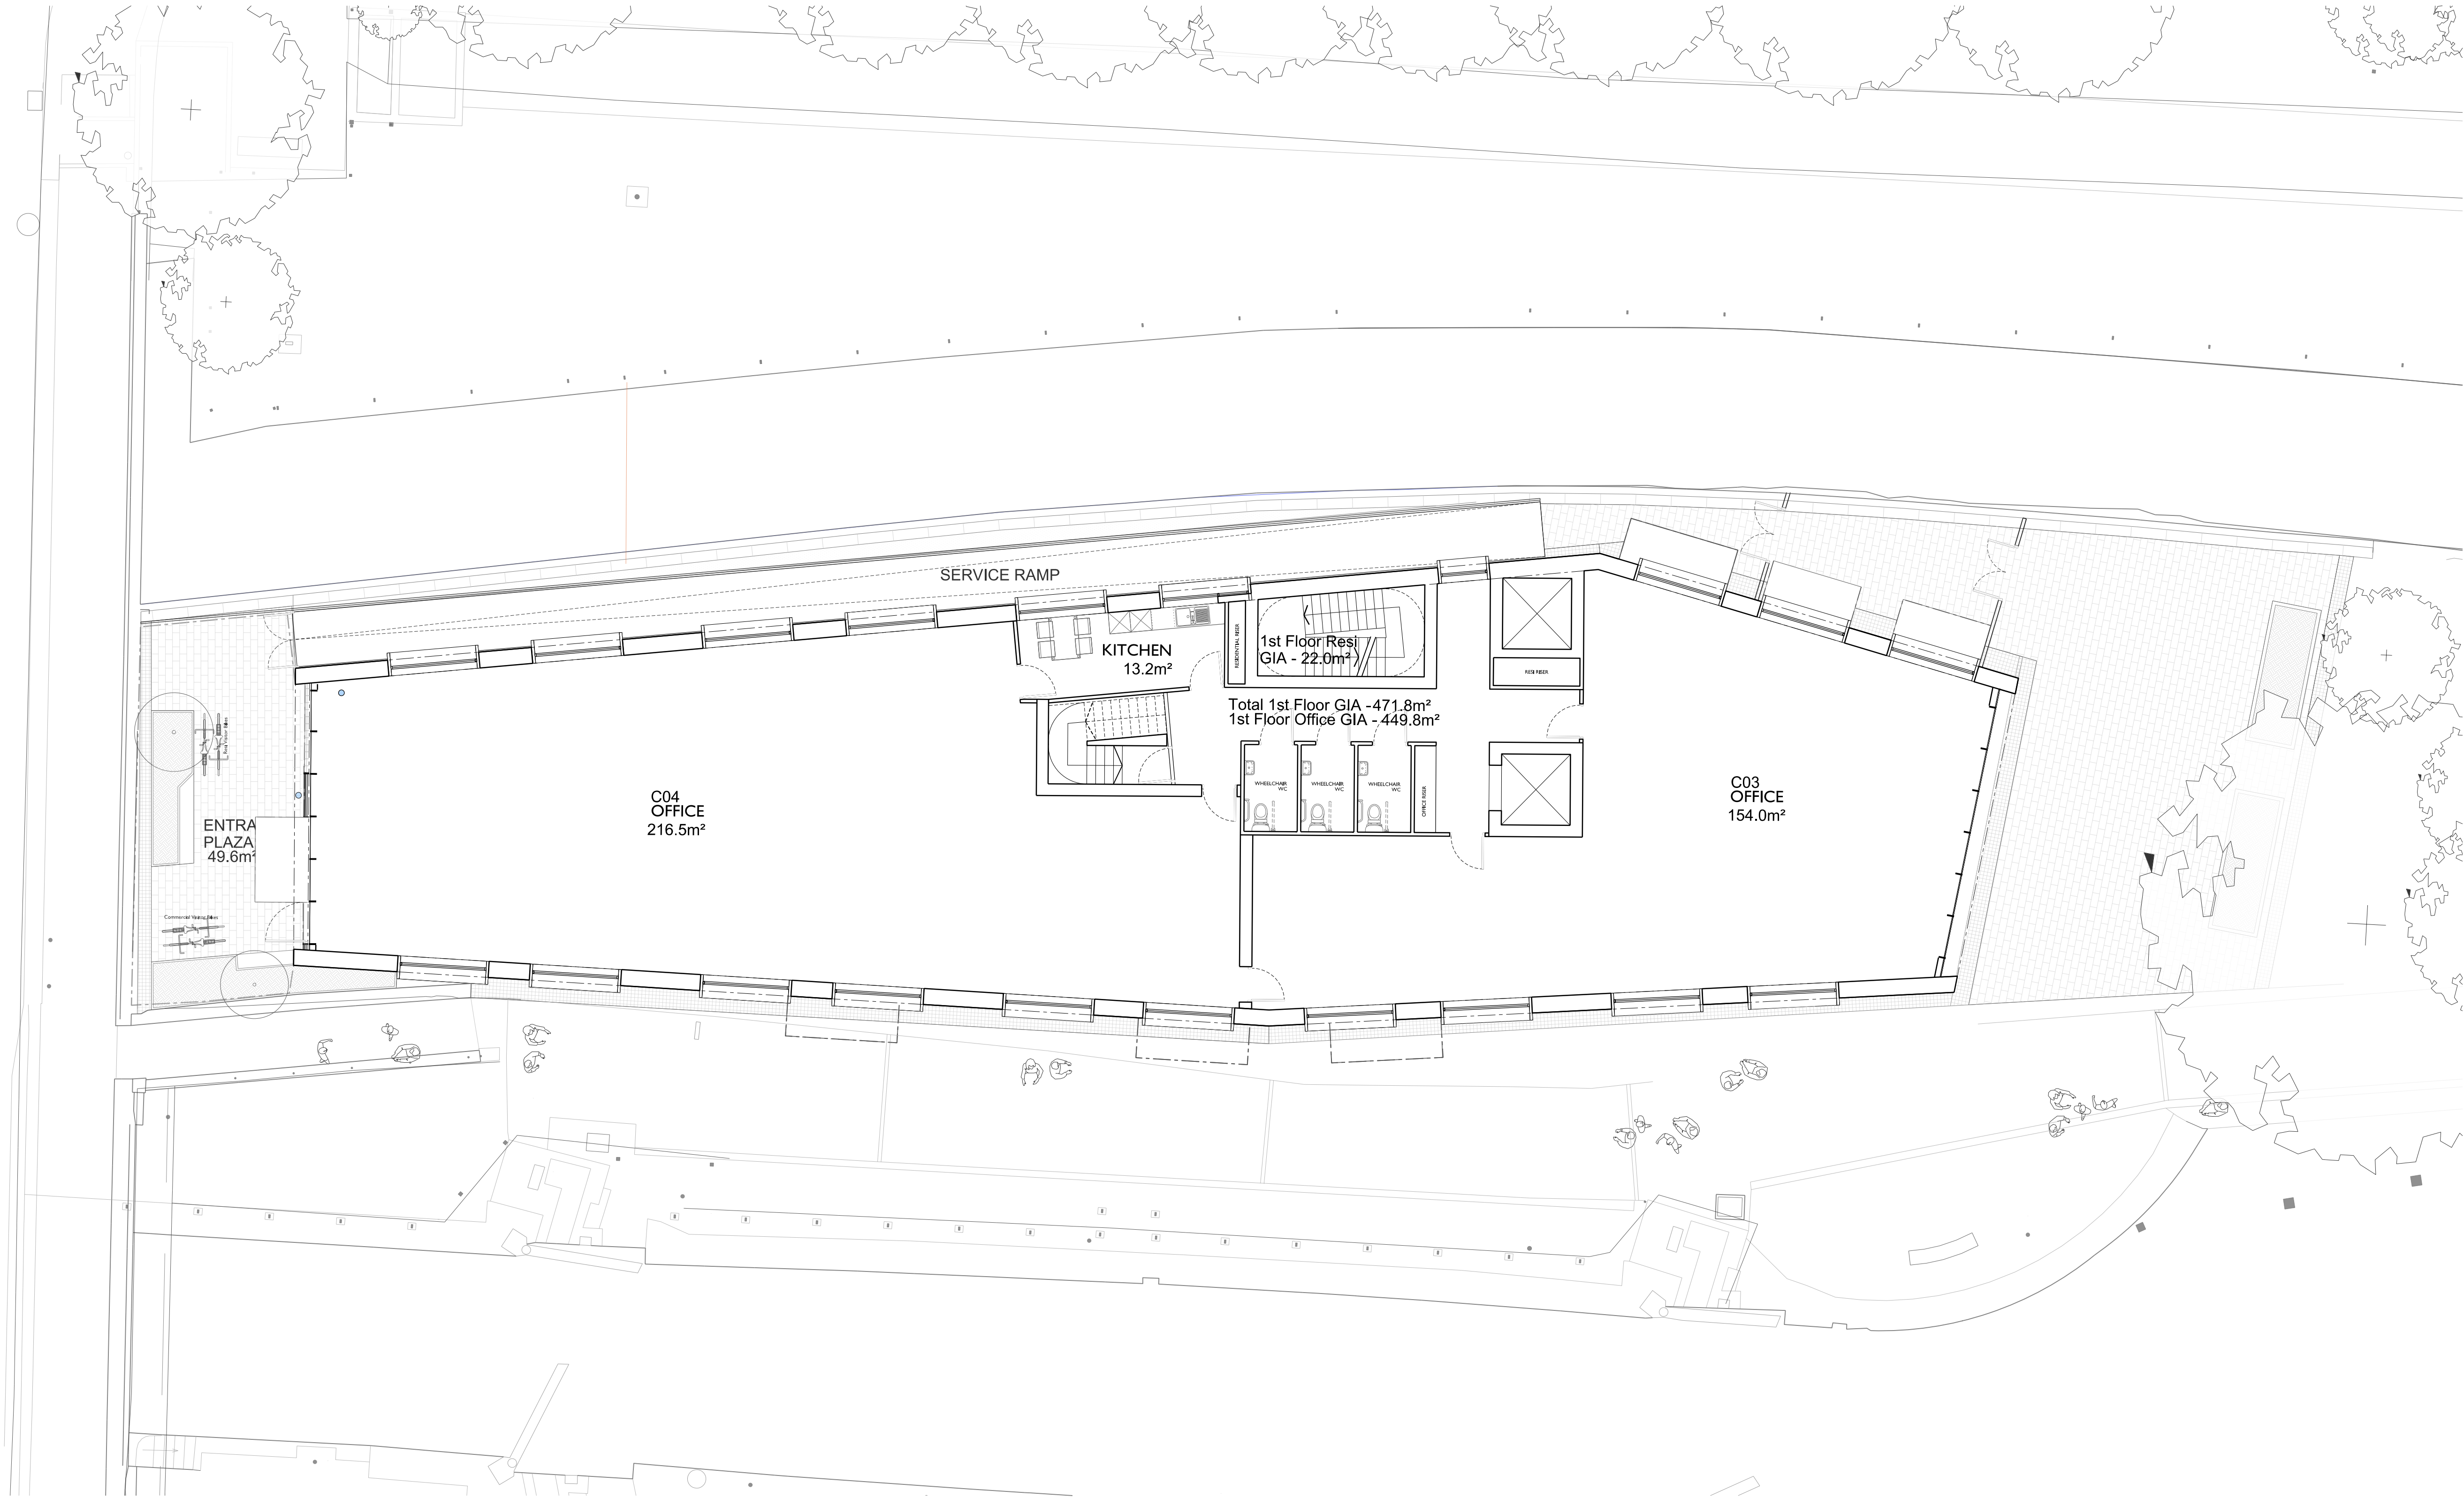

First Floor

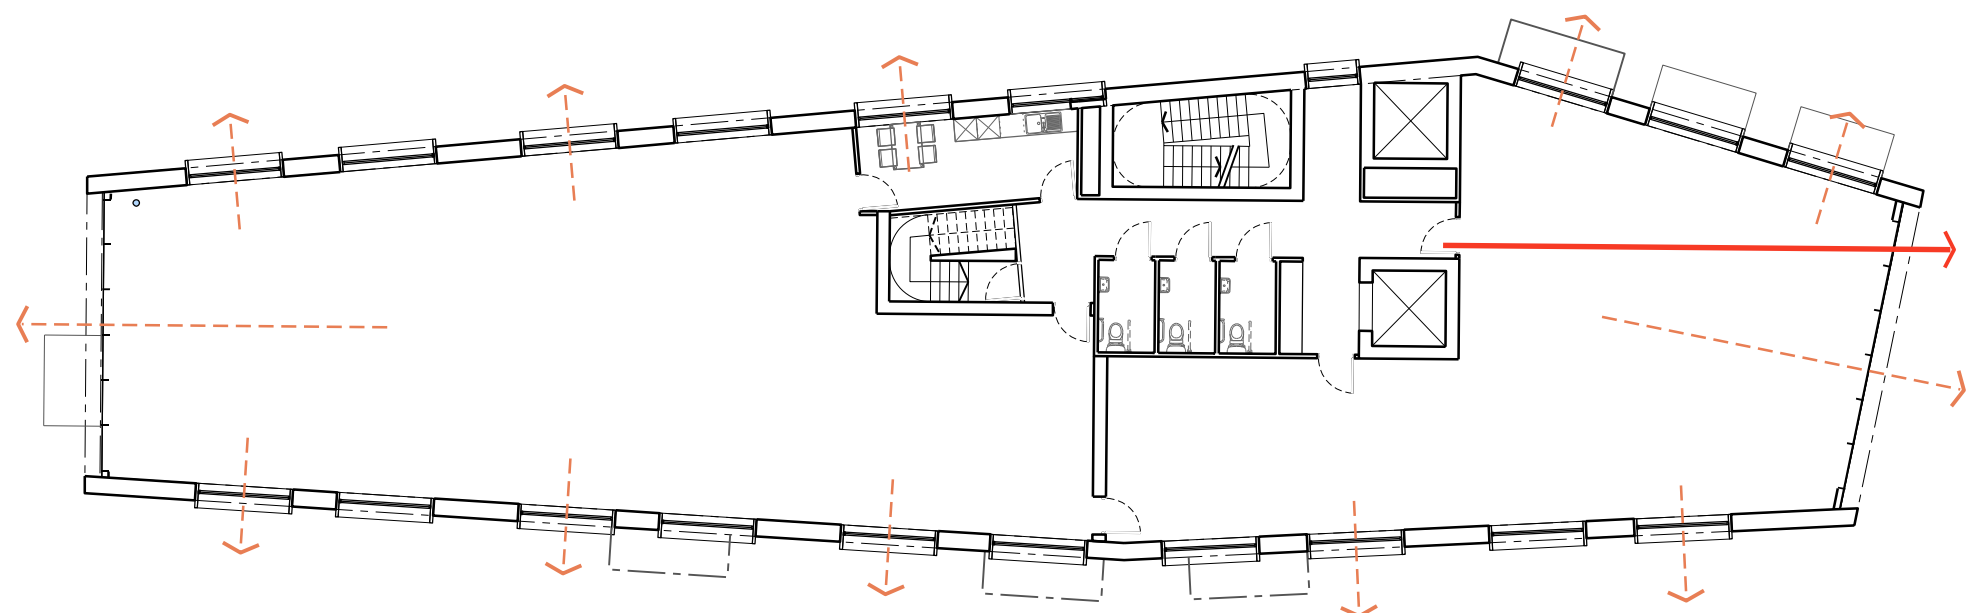

VIEW HIERARCHY:

- ENTRANCE
- PRIMARY
- SECONDARY



- Notes:
- Do not scale from this drawing; work to figured dimensions only.
 - All information is to be checked on site for accuracy and fit.
 - Report any discrepancies and omissions to RMA Architects.

H&S Notes - "ERIC" (Eliminate, Reduce, Isolate, Control)

- Where RMA services on a project do not include for site inspections and works surveys, RMA do not warrant that 'as built' issue drawings are a complete and accurate record of what has been constructed.
- Unless notified specifically by the responsible party, changes made on site to RMA design information has not been incorporated in this drawing.

SCALE BAR: 1:100 @A1, 1:200 @A3



Diagram Key

L	05.06.20	Amended to Planning Comments	AC	MMc
K	01.04.20	Areas Reviewed	AC	MMc
J	27.03.20	Issued for Planning	AC	MMc
A	09.09.19	First issued	CN	CT
Rev	Date	Description	By	Chkd

RM_A

320C Highgate Studios
53-79 Highgate Road, London, NW5 1TL
020 7284 1414, rmaarchitects.co.uk

Key Plan

Project

THE LOCK KEEPERS

Client

LEE VALLEY
ESTATES

Scale	Date	By	Checked
1:100 1:200	@A1 Sept 2019	SN	CT

Drawing Title

First Floor Plan

Drawing Status

PLANNING

Drawing No	Revision
1712_0111	L