
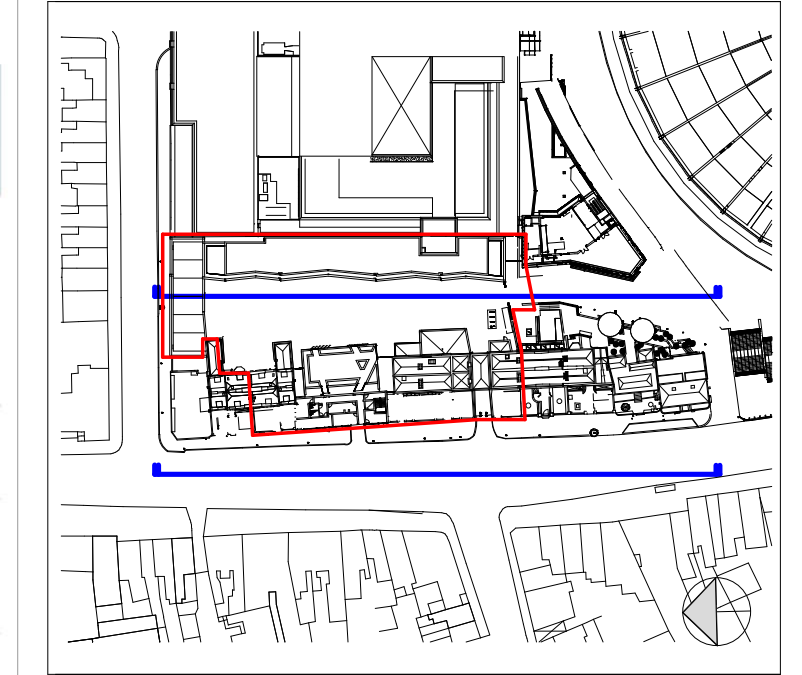


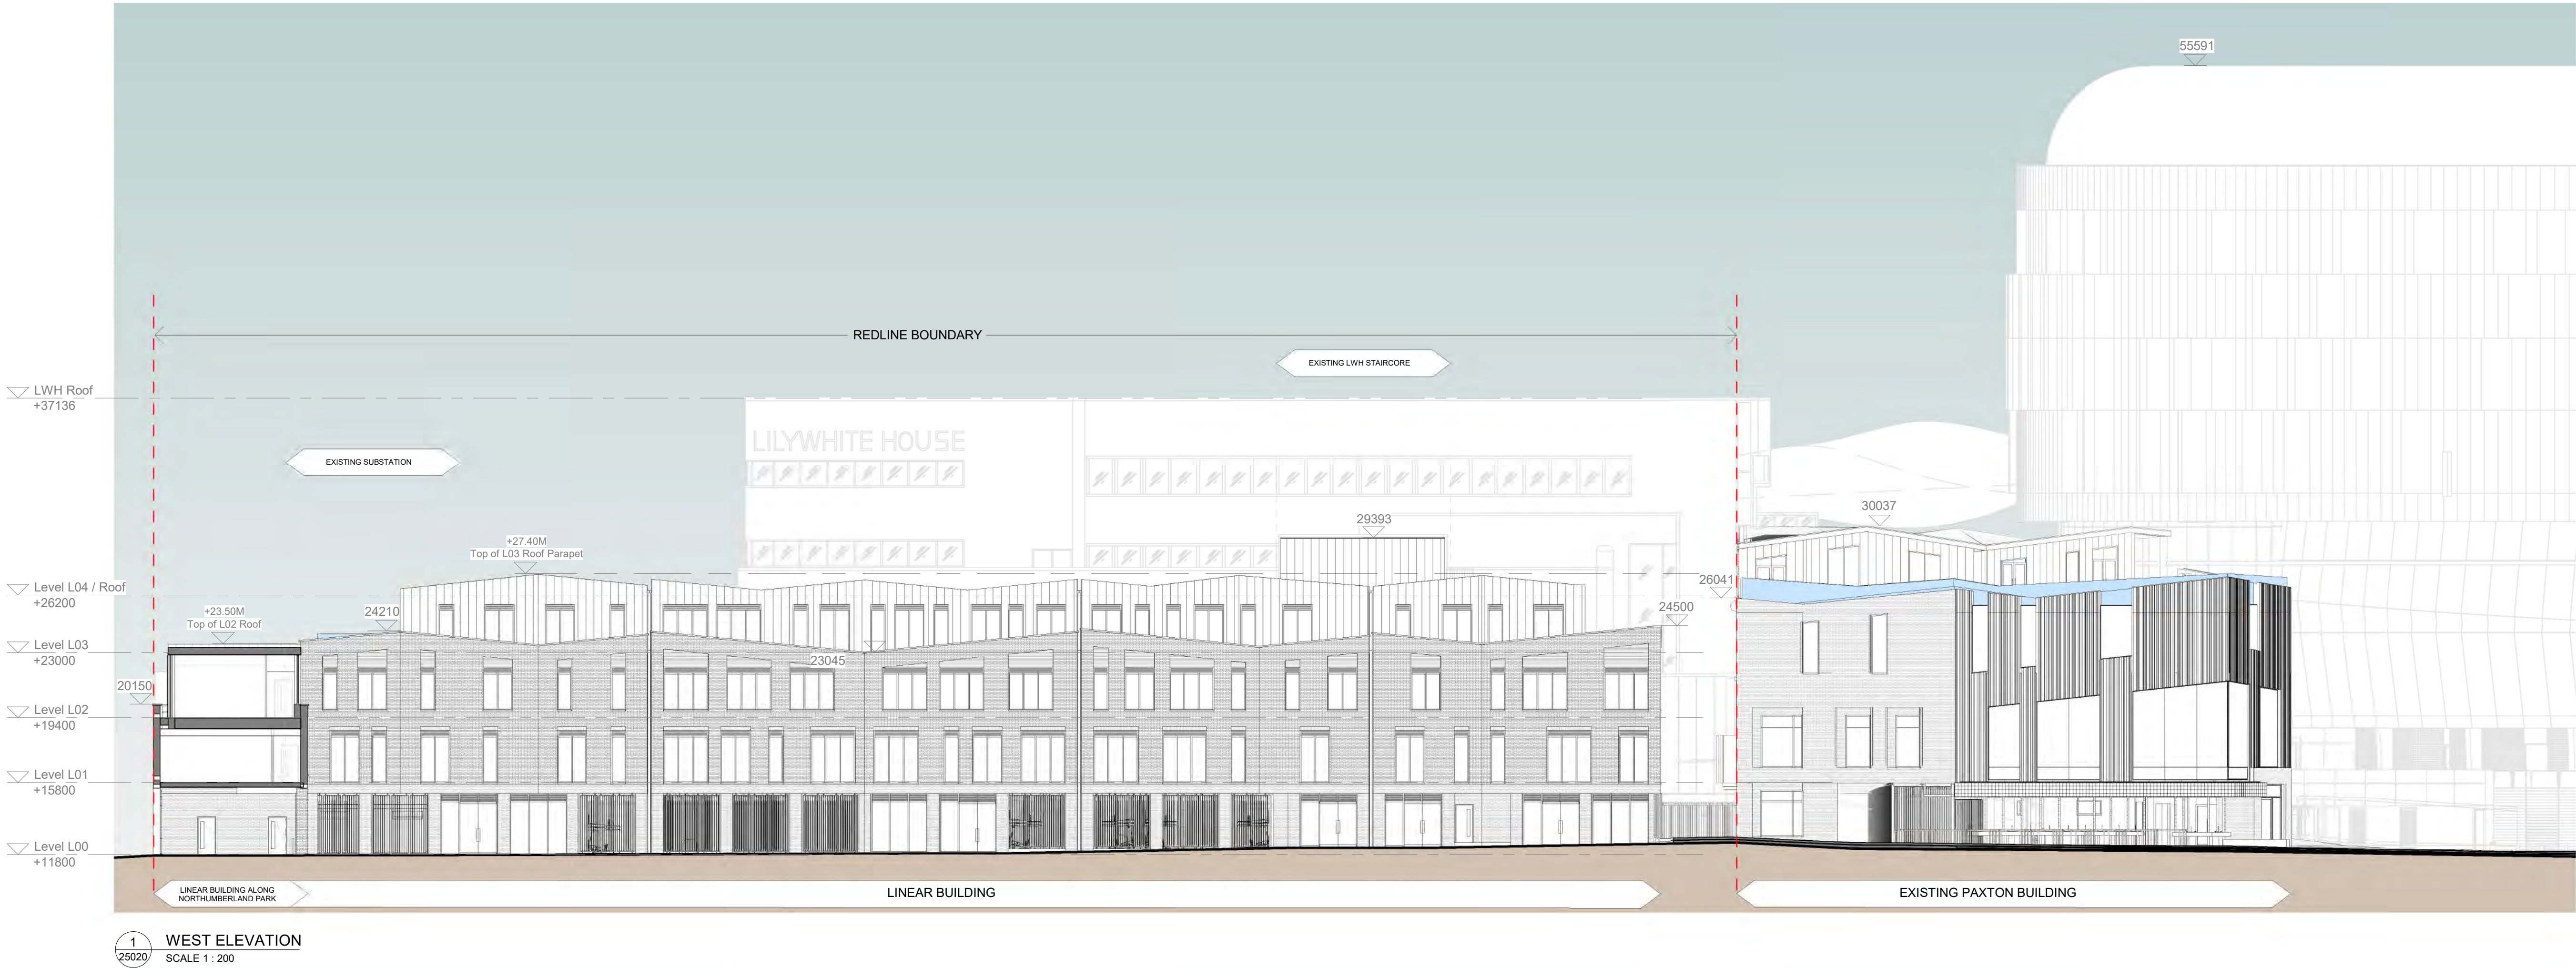

KEY PLAN

NOTES:

DRAWING TO BE READ IN CONJUNCTION WITH ALL OTHER DRAWINGS, SPECIFICATIONS, DOCUMENTS AND CONSULTANT INFORMATION.

CAD DRAWINGS BASED ON SURVEY INFORMATION BY OTHERS; ALL DIMENSIONS TO BE SITE CHECKED.

M&E ITEMS SHOWN INDICATIVELY AND ARE SUBJECT TO FURTHER SITE INVESTIGATIONS AND END USER SPECIFICATION REQUIREMENTS.

INTERNAL FURNITURE LAYOUTS SHOWN FOR INDICATIVE PURPOSES.

LANDSCAPING/PUBLIC REALM SHOWN FOR INDICATIVE PURPOSES ONLY - REFER TO REFORM LANDSCAPE ARCHITECTS DRAWINGS FOR DETAILS.

KEY:

--- APPLICATION BOUNDARY (VERTICAL)

NO. XX BUILDING EXTENT

No.	DATE	DESCRIPTION	DRN	CHK
P1	11/03/2020	PLANNING	RM	AC
REVISION HISTORY				

Architect

F3 ARCHITECTURE + INTERIORS

A: 5 Rochester Mews - London - NW1 9JB
T: 020 7267 8332
W: f3architects.com
E: info@f3architects.com

Except for Planning purposes, figured dimensions only are to be taken from this drawing.
All dimensions are in millimetres unless otherwise stated.
All dimensions shall be checked on site prior to works commencing.
Any discrepancies shall be reported to the Architect.
© Copyright F3 Architecture + Design. All rights reserved.


Health and Safety

Based on the use of experienced and competent contractors working to an approved method statement.

Project Name

**NORTHUMBERLAND TERRACE PHASE 3:
NOS. 798 TO 808 HIGH ROAD AND
LAND TO REAR
798-808 HIGH ROAD
LONDON
N17 0BX**

Drawing Title							
PROPOSED ELEVATIONS - WEST							
Date		Status					
11/03/2020		PLANNING					
Drawn By		Checked By		Approved By	Scale	Size	Project Reference
RM		AC		IL	1: 200	A1	171121
Project	Agent	Zone	Level	Type	Role	Drawing No.	Revision
NT-1000-ZZ-LZZ-EL-A- 25020							P1
© Copyright F3 Architecture + Design. All rights reserved.							

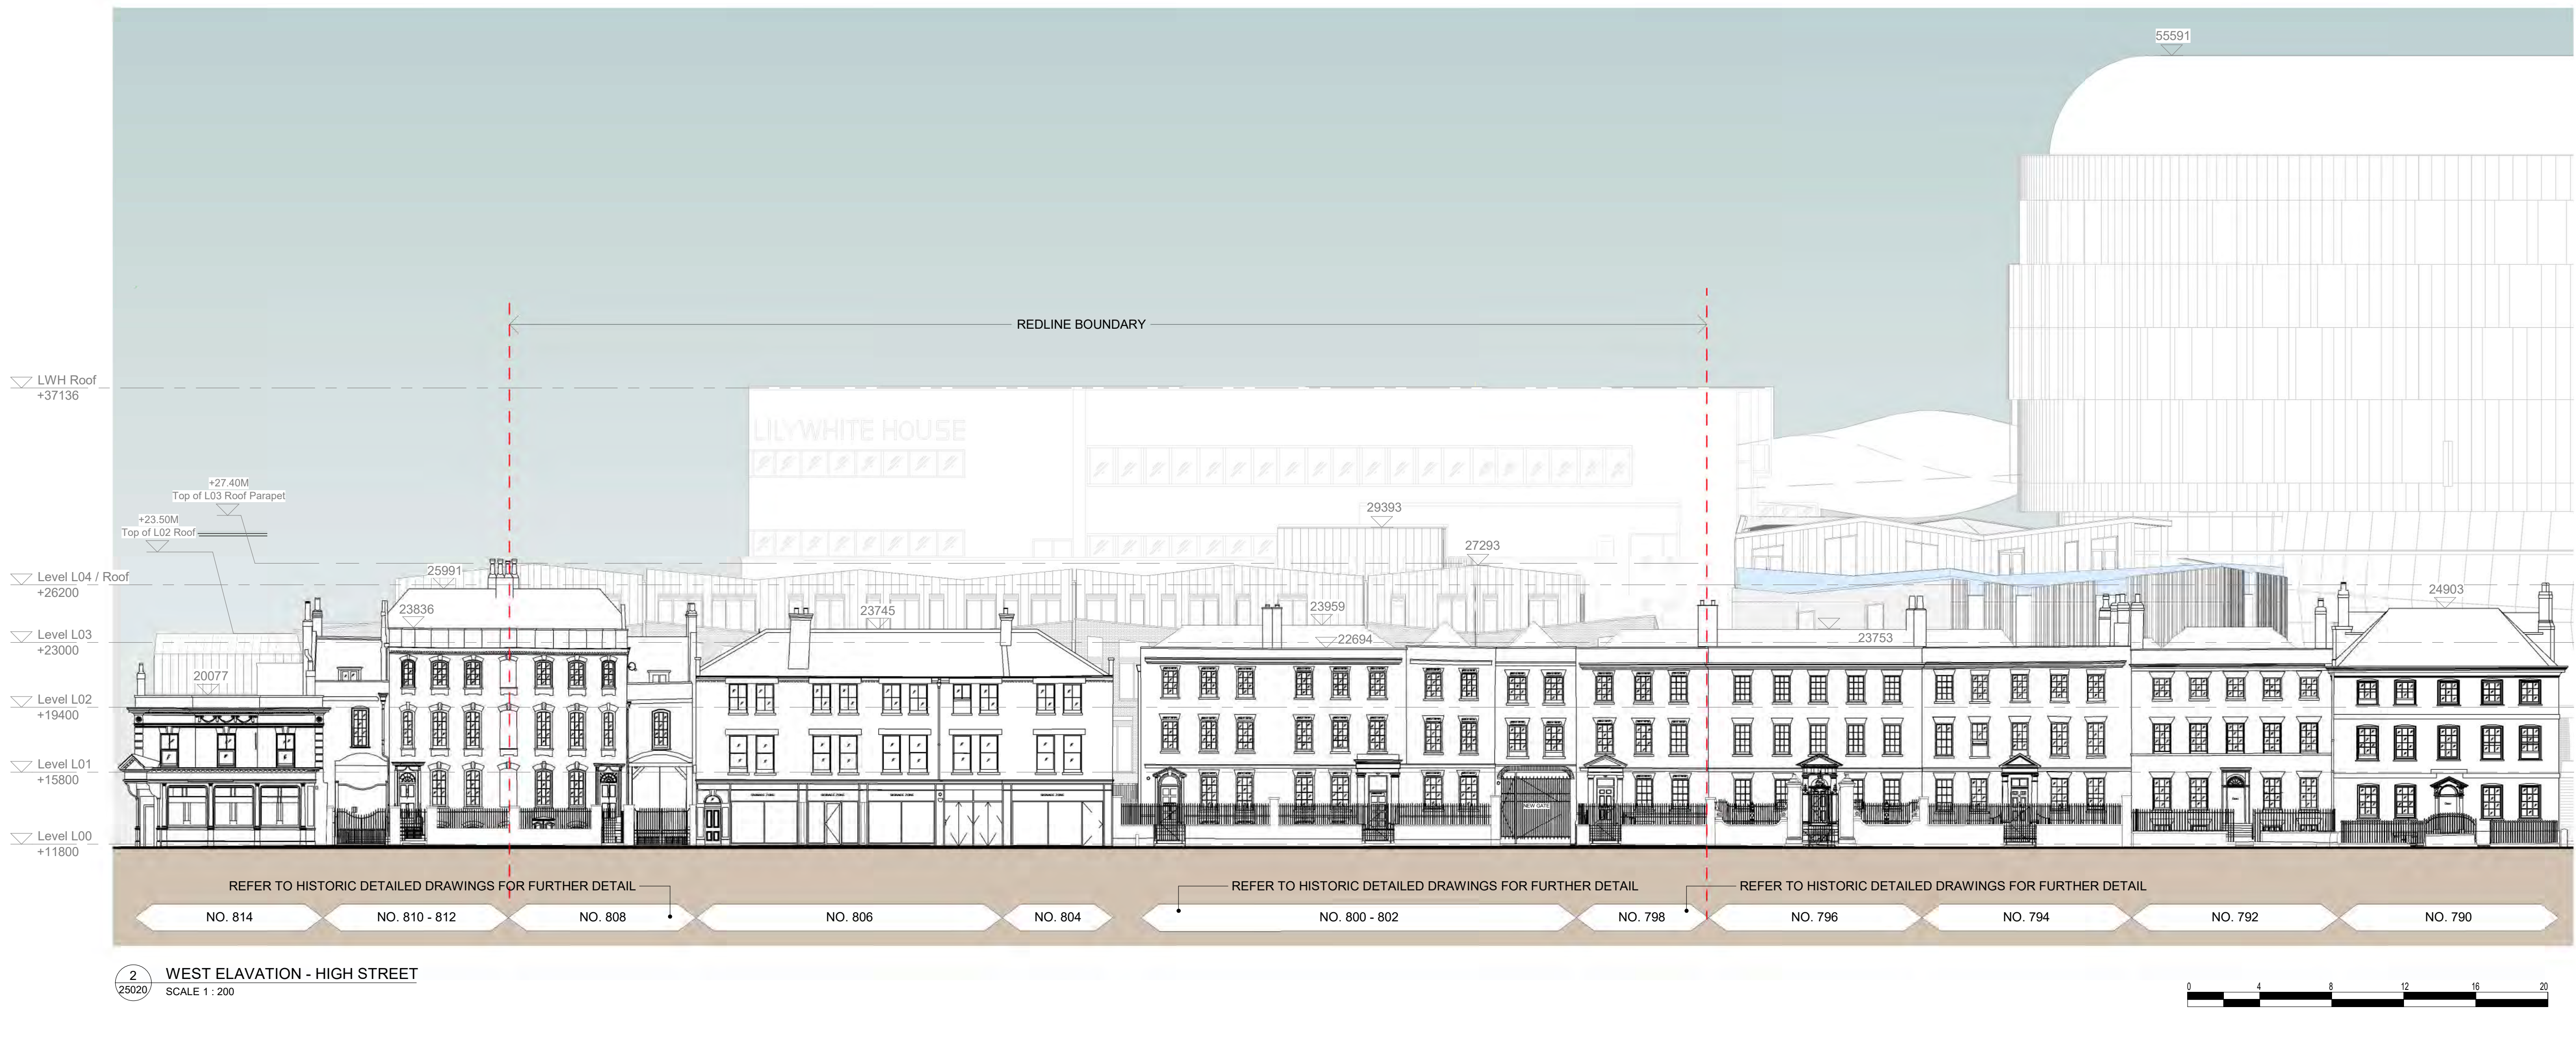

2 WEST ELEVATION - HIGH STREET
SCALE 1 : 200


KEY PLAN

NOTES:

DRAWING TO BE READ IN CONJUNCTION WITH ALL OTHER DRAWINGS, SPECIFICATIONS, DOCUMENTS AND CONSULTANT INFORMATION.


M&E ITEMS SHOWN INDICATIVELY AND ARE SUBJECT TO FURTHER SITE INVESTIGATIONS AND END USER SPECIFICATION REQUIREMENTS.

LANDSCAPING/PUBLIC REALM SHOWN FOR INDICATIVE PURPOSES ONLY - REFER TO REFORM LANDSCAPE ARCHITECTS DRAWINGS FOR DETAILS.

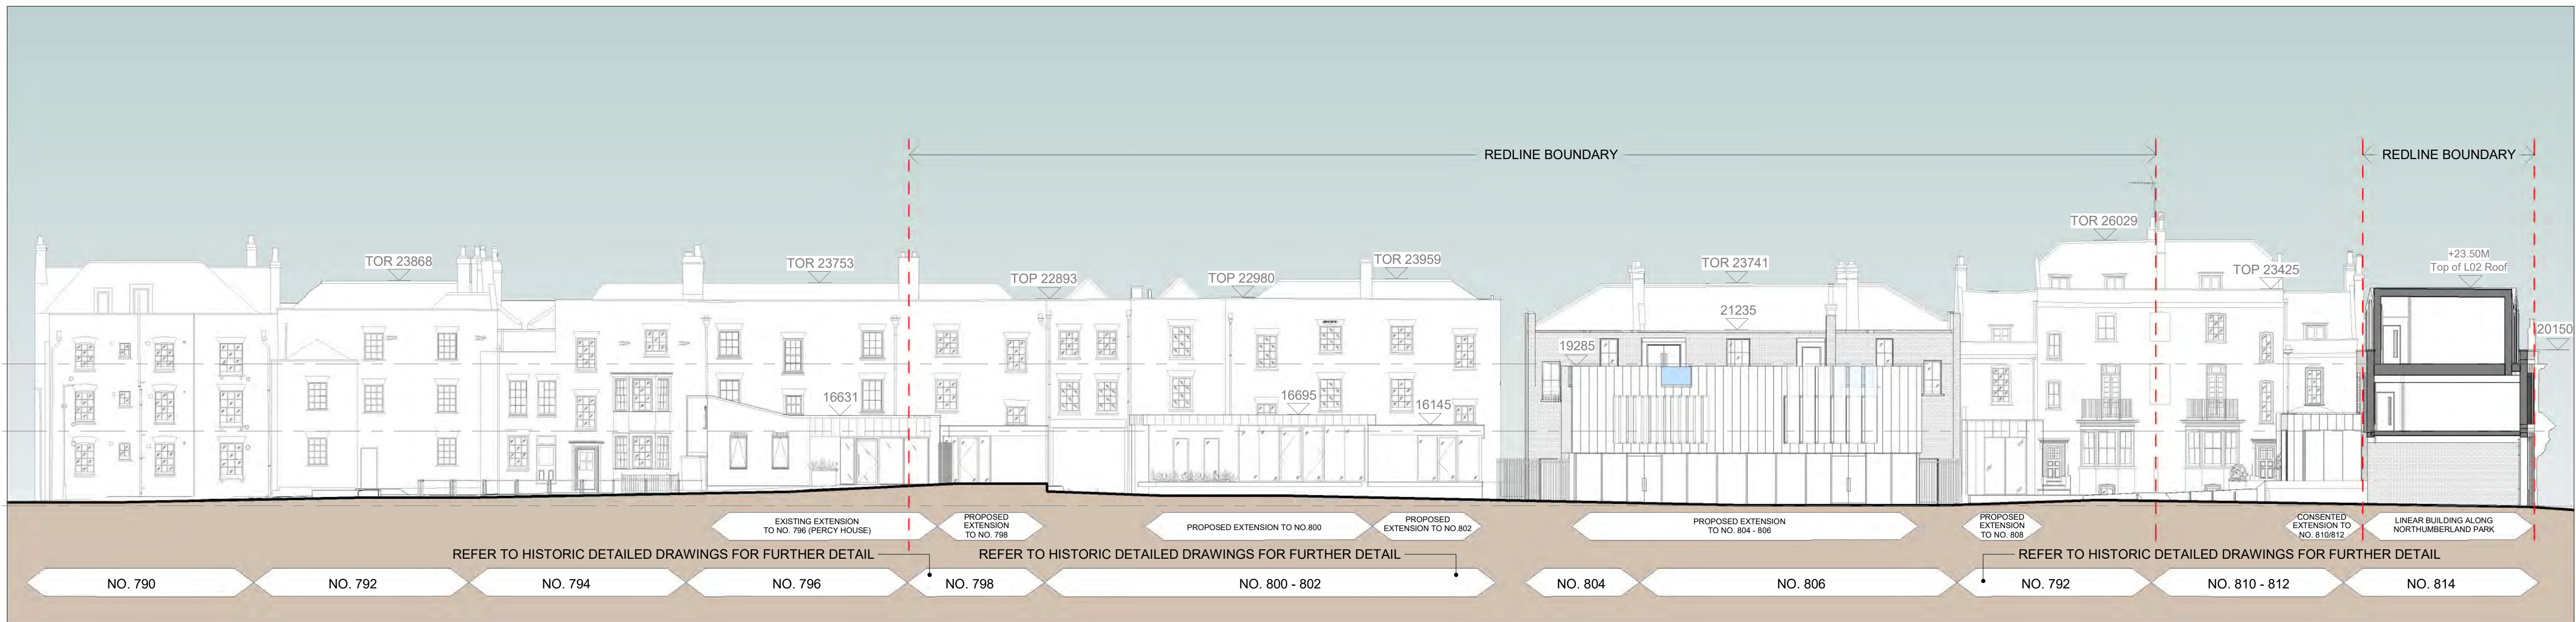

1 PROPOSED EAST ELEVATION - REAR OF TERRACE
25021 SCALE 1 : 200

KEY:

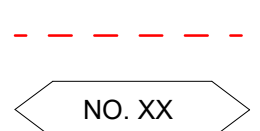

APPLICATION BOUNDARY
(VERTICAL)

BUILDING EXTENT

[illegible]

Architect

**B** ARCHITECTURE + INTERIORS

A: 5 Rochester Mews - London - NW1 9JB
T: 020 7267 8332
W: f3architects.com
E: info@f3architects.com

Except for Planning purposes, figured dimensions only are to be taken from this drawing.
All dimensions are in millimetres unless otherwise stated.
All dimensions shall be checked on site prior to works commencing.
Any discrepancies shall be reported to the Architect.
© Copyright F3 Architecture + Design. All rights reserved.

Health and Safety

Based on the use of experienced and competent contractors working to an approved method statement.

Project Name

NORTHUMBERLAND TERRACE PHASE 3:
NOS. 798 TO 808 HIGH ROAD AND
LAND TO REAR
798-808 HIGH ROAD
LONDON
N17 0BX

Drawing Title

REAR OF TERRACE
PROPOSED ELEVATION - EAST

Date	Status
------	--------

11/03/2020	PLANNING
------------	----------





Drawn By	Checked By	Approved By	Scale	Size	Project Reference
----------	------------	-------------	-------	------	-------------------

RM	AC	IL	1:200	A1	171121
----	----	----	-------	----	--------

Project	Agent	Zone	Level	Type	Role	Drawing No.	Revision
---------	-------	------	-------	------	------	-------------	----------

© Copyright F3 Architecture + Design. All rights reserved.



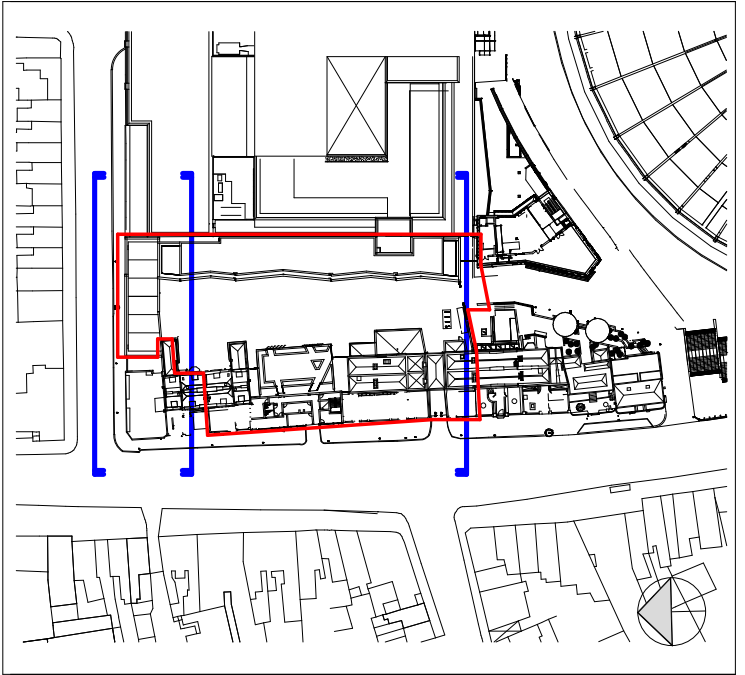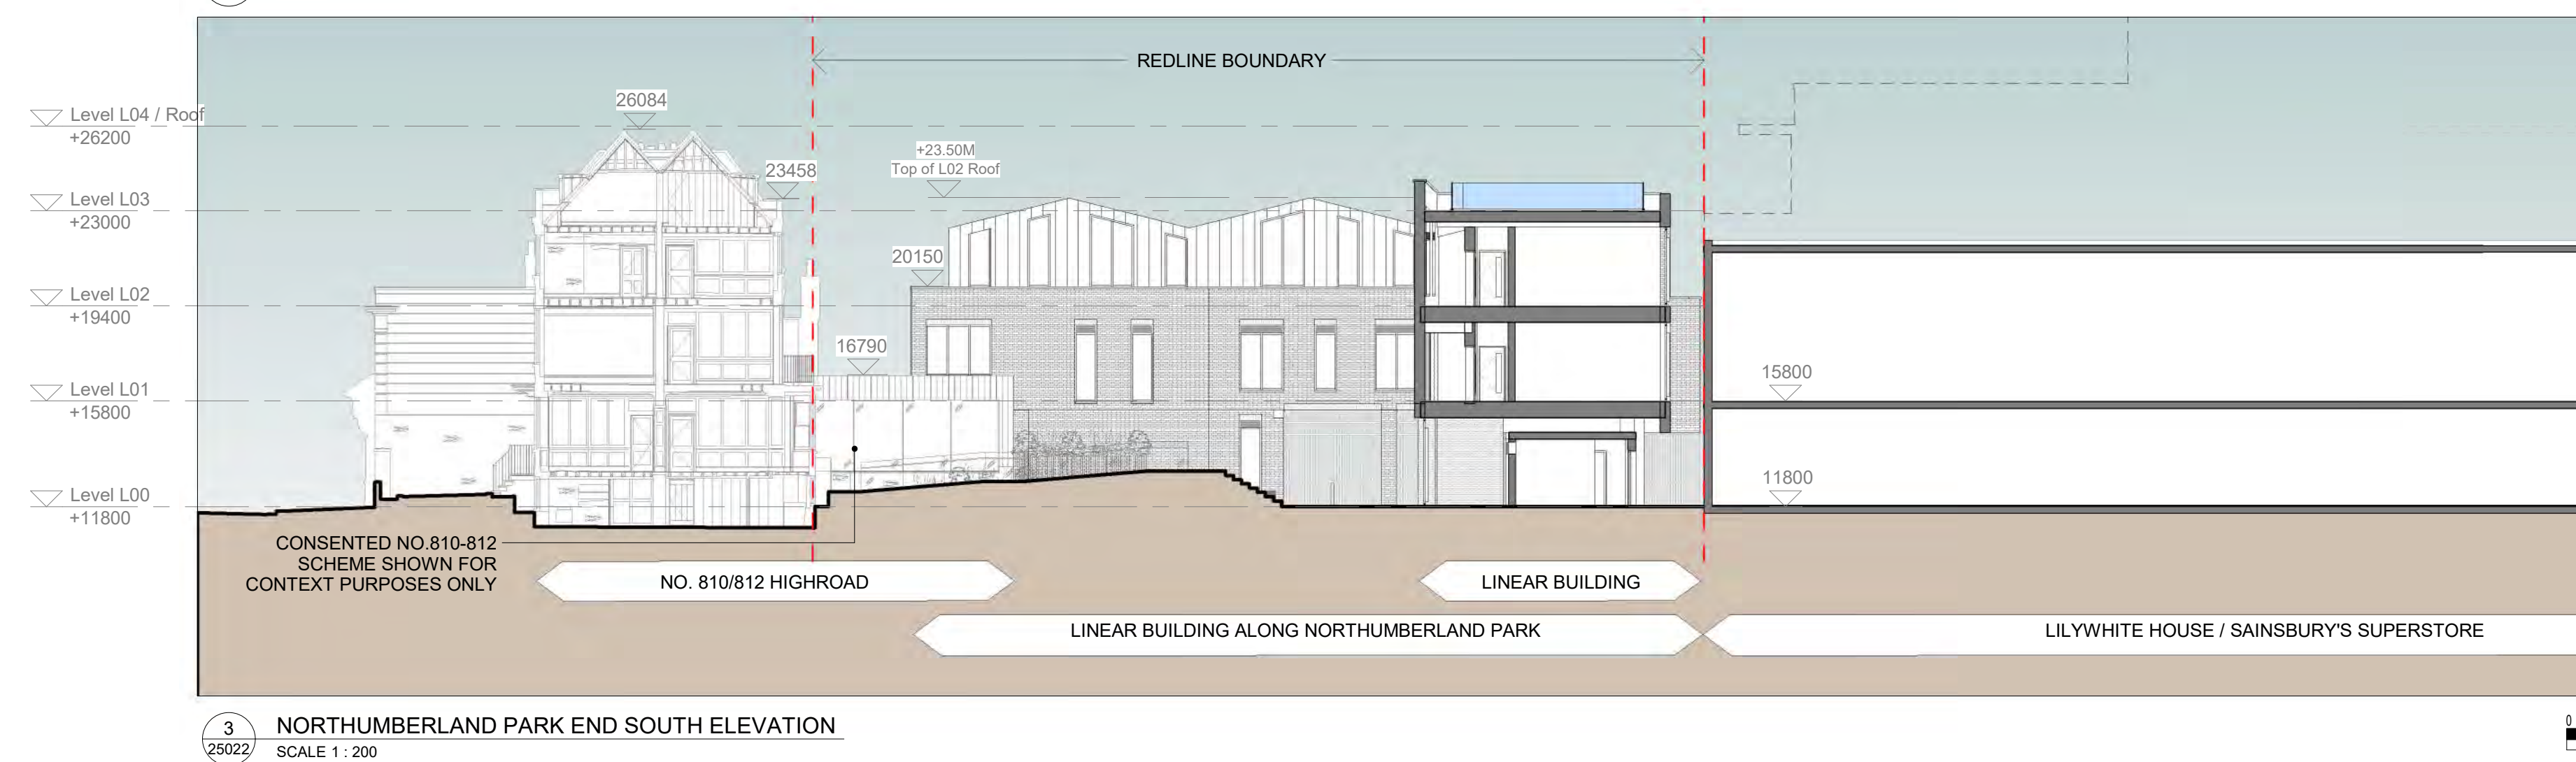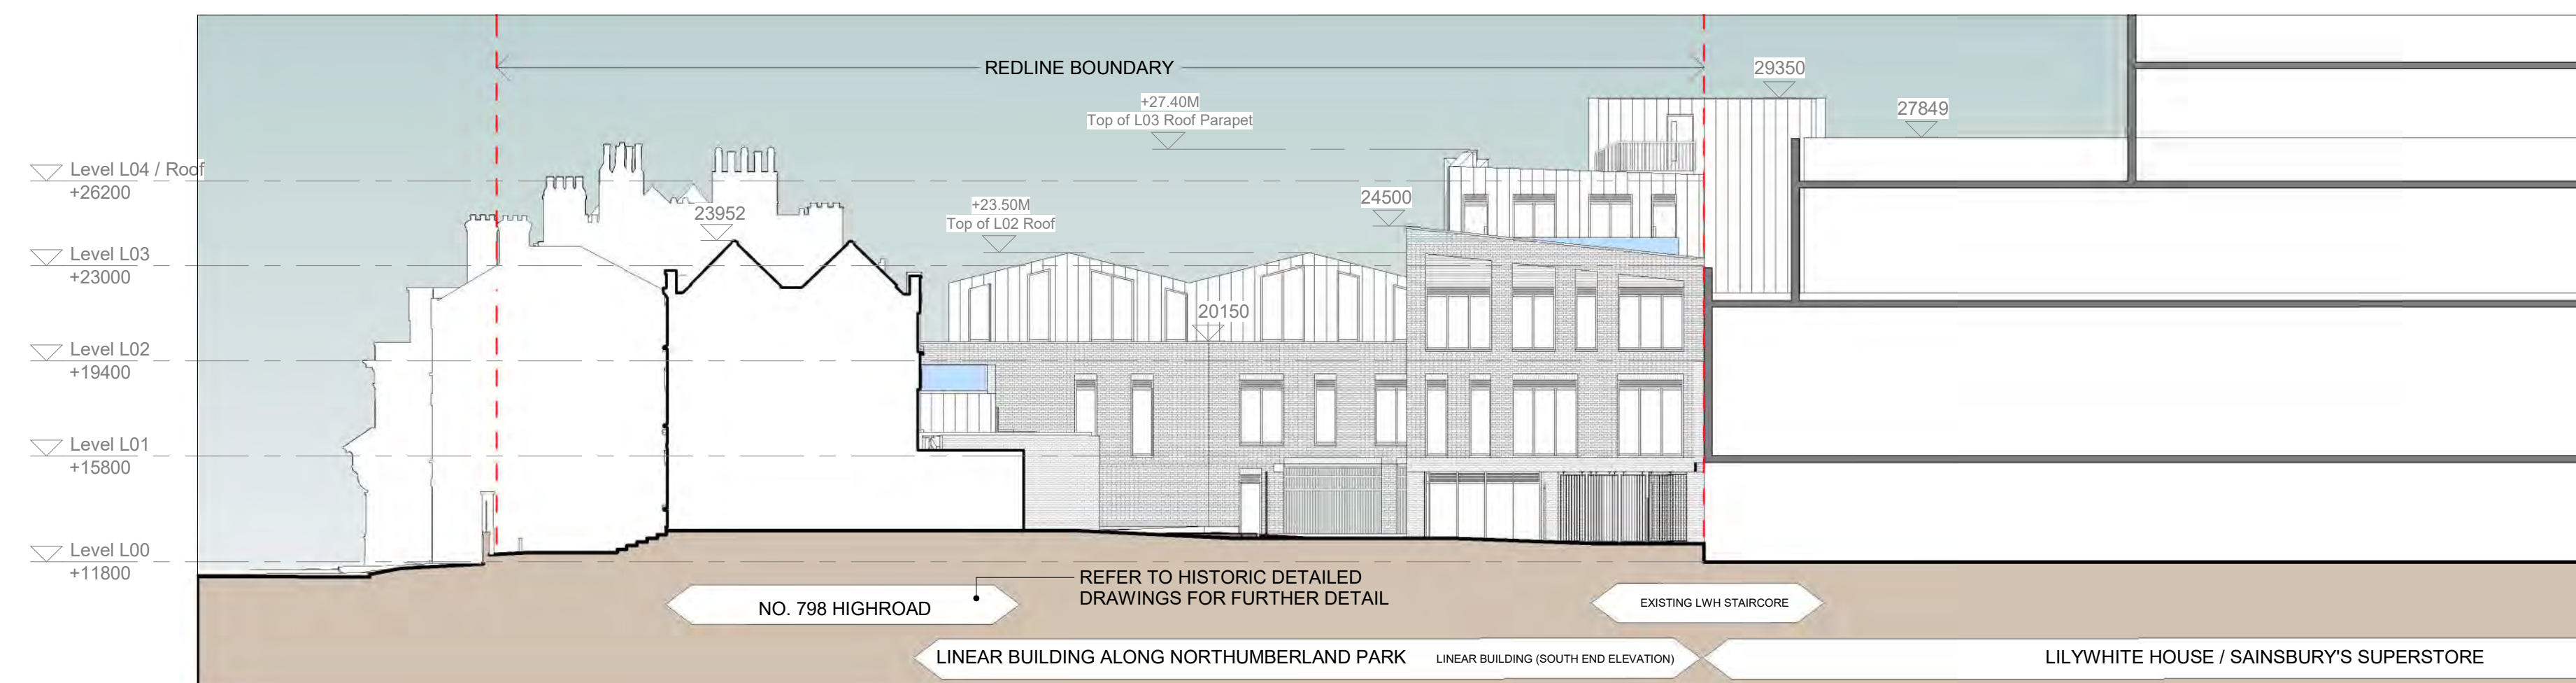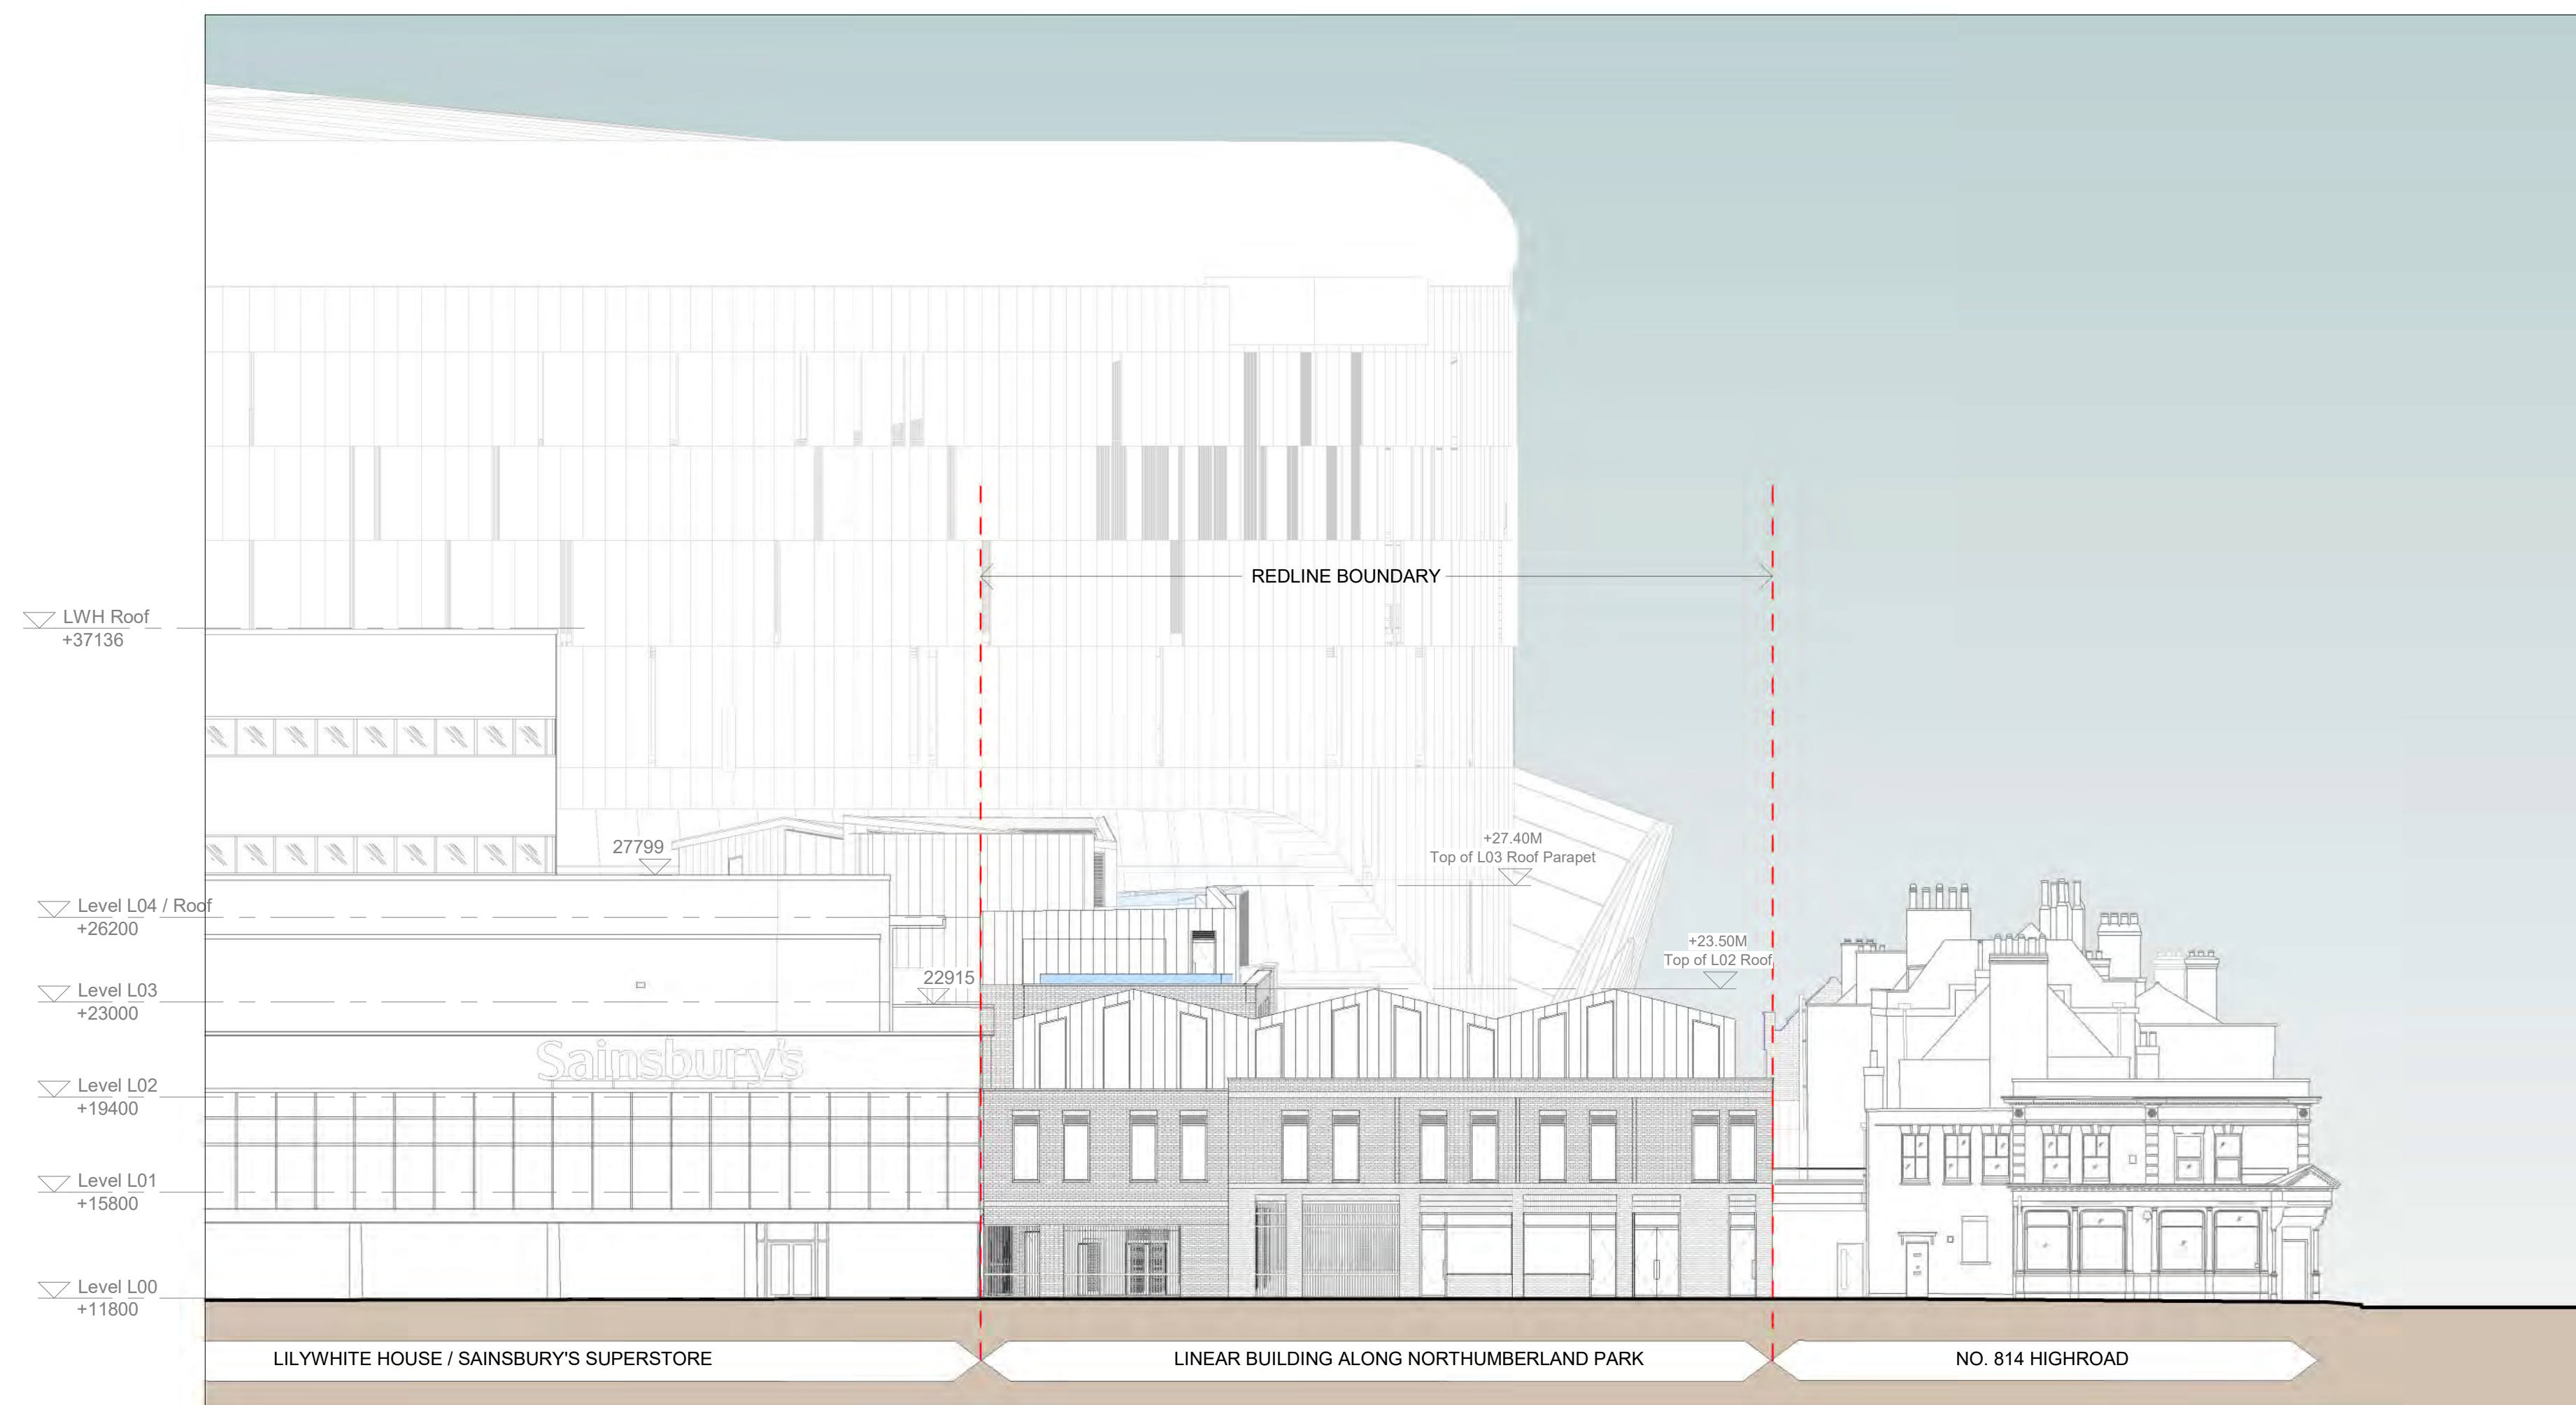

KEY PLAN

NOTES:

DRAWING TO BE READ IN CONJUNCTION WITH ALL OTHER DRAWINGS, SPECIFICATIONS, DOCUMENTS AND CONSULTANT INFORMATION.


CAD DRAWINGS BASED ON SURVEY INFORMATION BY OTHERS; ALL DIMENSIONS TO BE SITE CHECKED.

M&E ITEMS SHOWN INDICATIVELY AND ARE SUBJECT TO FURTHER SITE INVESTIGATIONS AND END USER SPECIFICATION REQUIREMENTS.

INTERNAL FURNITURE LAYOUTS SHOWN FOR INDICATIVE PURPOSES.

LANDSCAPING/PUBLIC REALM SHOWN FOR INDICATIVE PURPOSES ONLY - REFER TO REFORM LANDSCAPE ARCHITECTS DRAWINGS FOR DETAILS.

KEY:

 APPLICATION BOUNDARY
(VERTICAL)

BUILDING EXTENT

P1	11/03/2020	PLANNING		RM	AC
No.	DATE	DESCRIPTION		DRN	CHK
REVISION HISTORY					

Architect

**B** ARCHITECTURE + INTERIORS

A: 5 Rochester Mews - London - NW1 9JB
T: 020 7267 8332
W: f3architects.com
E: info@f3architects.com

Except for Planning purposes, figured dimensions only are to be taken from this drawing.
All dimensions are in millimetres unless otherwise stated.
All dimensions shall be checked on site prior to works commencing.
Any discrepancies shall be reported to the Architect.
© Copyright F3 Architecture + Design. All rights reserved.

Health and Safety

Based on the use of experienced and competent contractors working to an approved method statement.

Project Name

NORTHUMBERLAND TERRACE PHASE 3:
NOS. 798 TO 808 HIGH ROAD AND
LAND TO REAR
798-808 HIGH ROAD
LONDON
N17 0BX

Drawing Title

PROPOSED ELEVATIONS - NORTH & SOUTH

Date	Status
------	--------

11/03/2020	PLANNING
------------	----------

Drawn By	Checked By	Approved By	Scale	Size	Project Reference
----------	------------	-------------	-------	------	-------------------

RM	AC	II	1:200	A1	171121
----	----	----	-------	----	--------

Project	Agent	Zone	Level	Type	Rel	Drawing No	Revision
---------	-------	------	-------	------	-----	------------	----------

Project	Agent	Zone	Level	Type	Role	Drawing No.	Revision
NT 1000	33	L 33	FL	A		25032	D1

© Copyright F3 Architecture + Design. All rights reserved.