


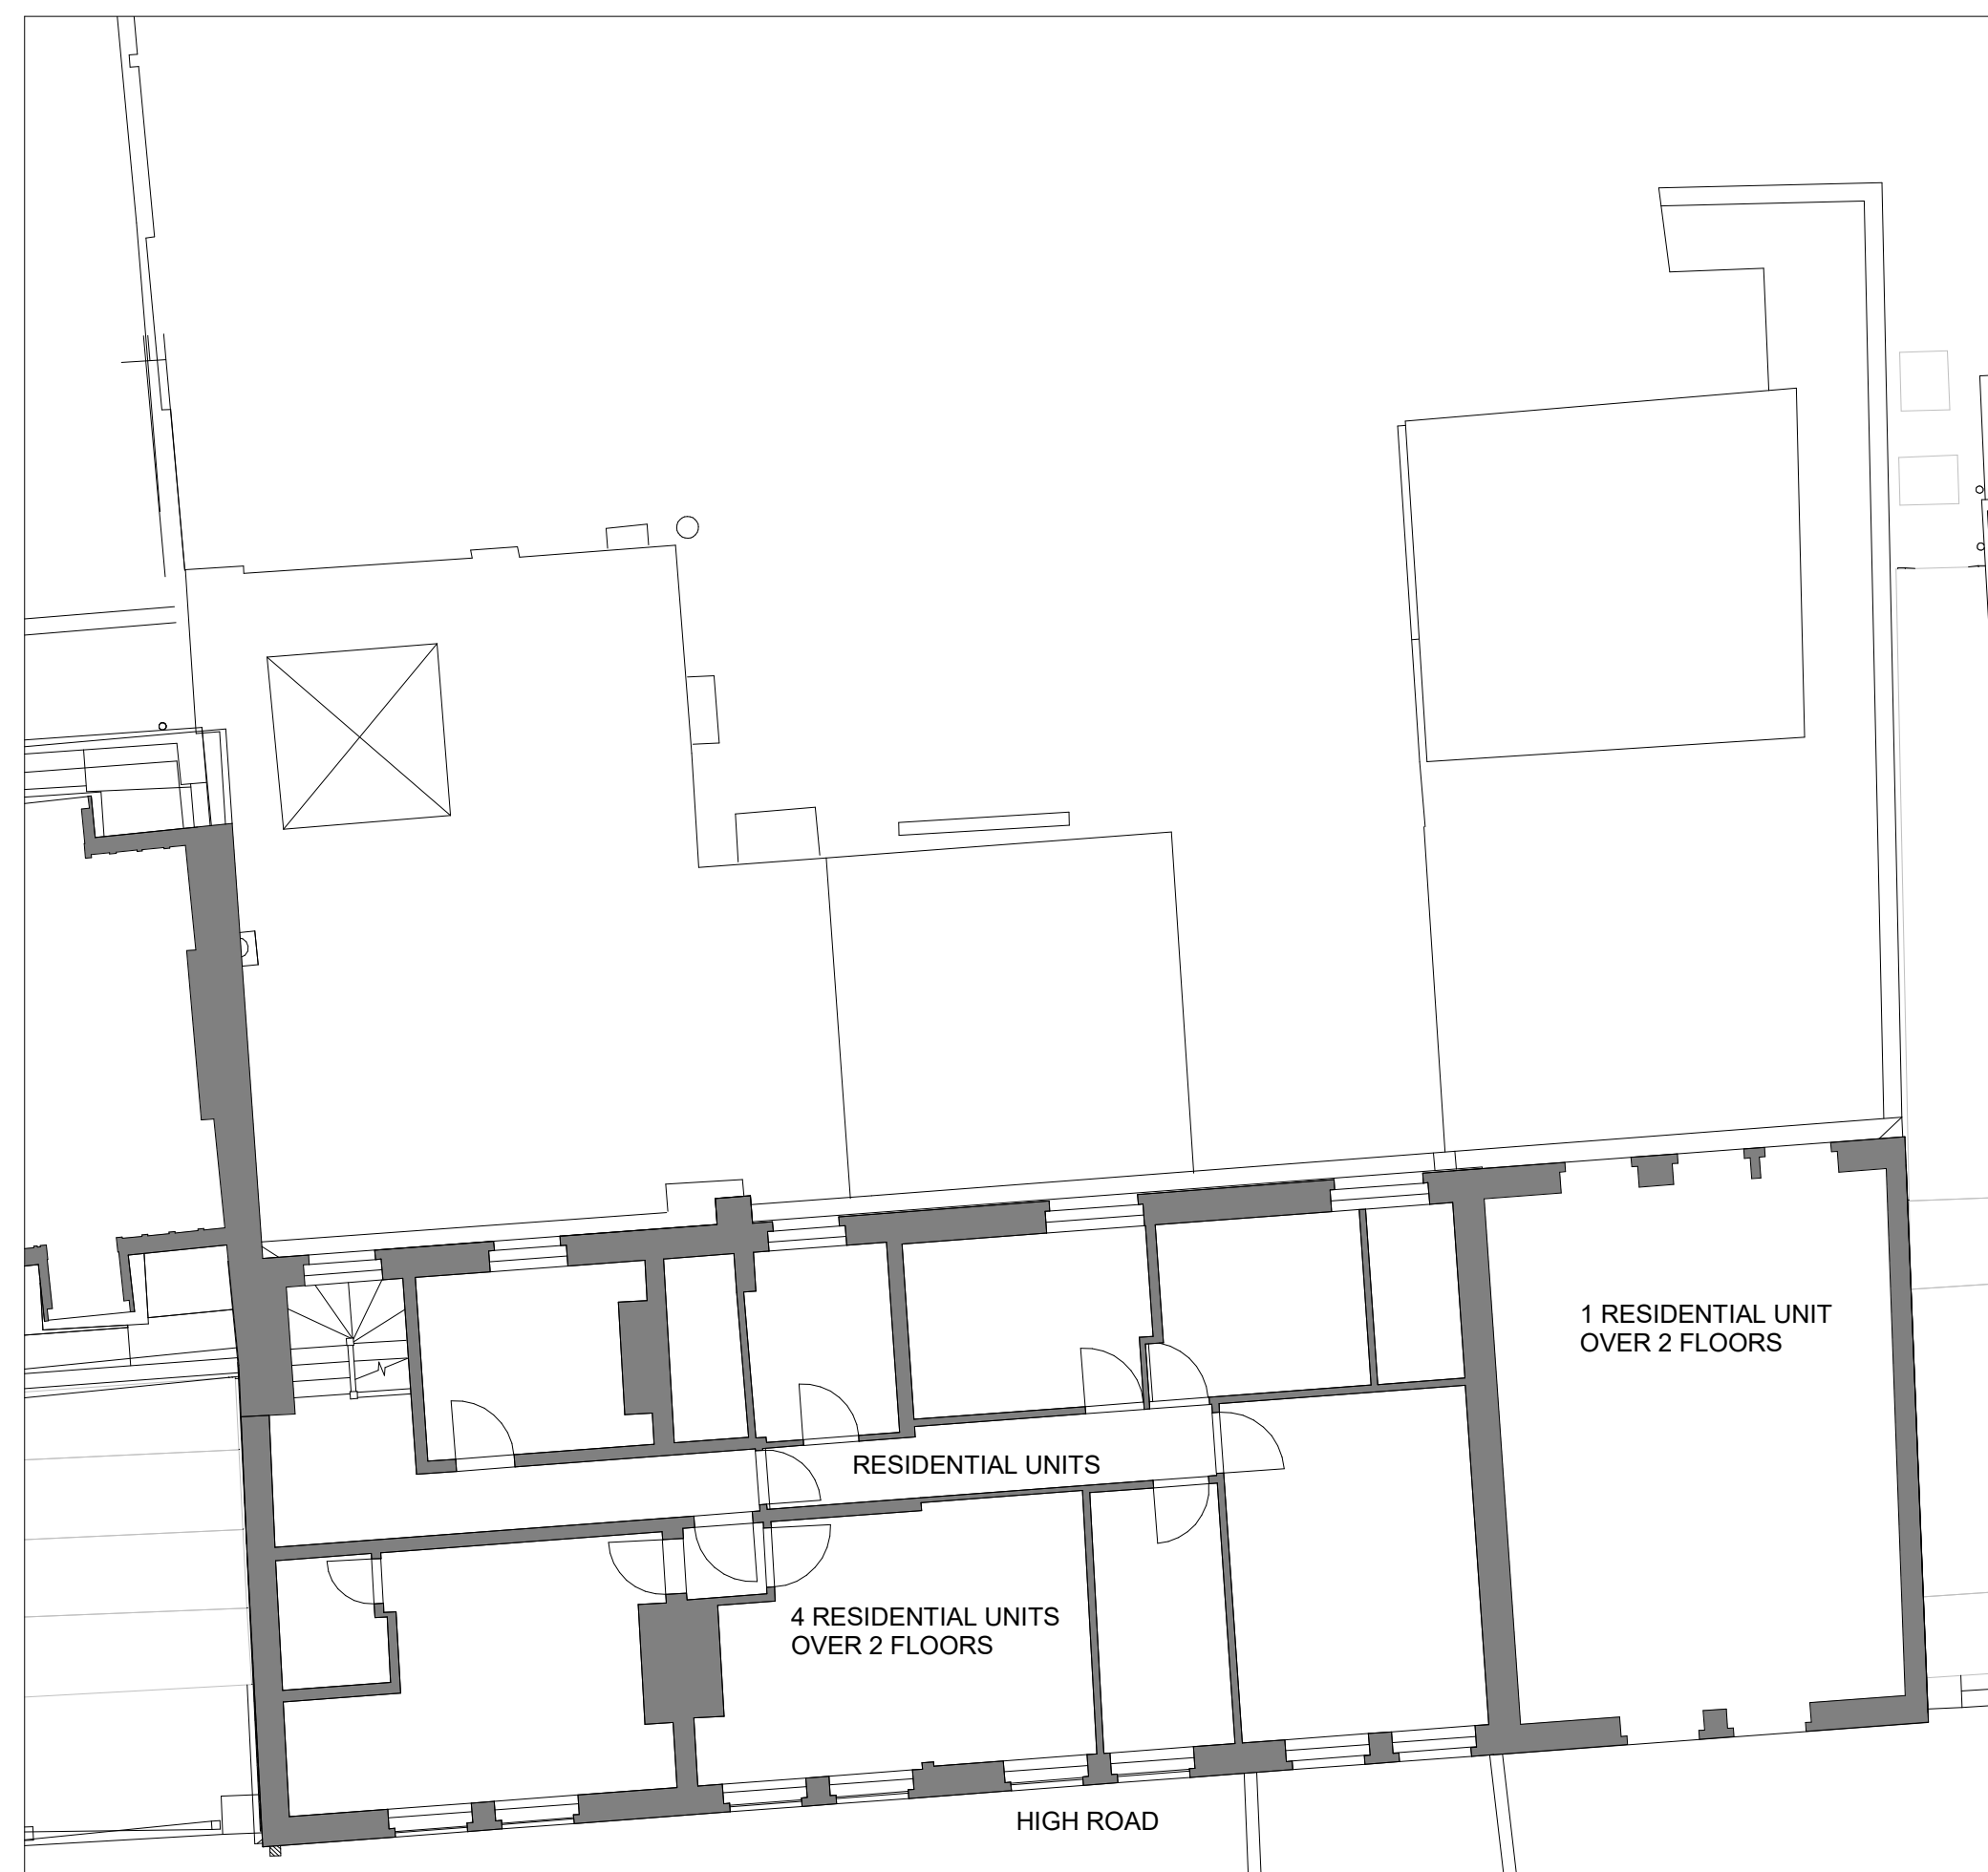


1
92411




2
92411



3
92411

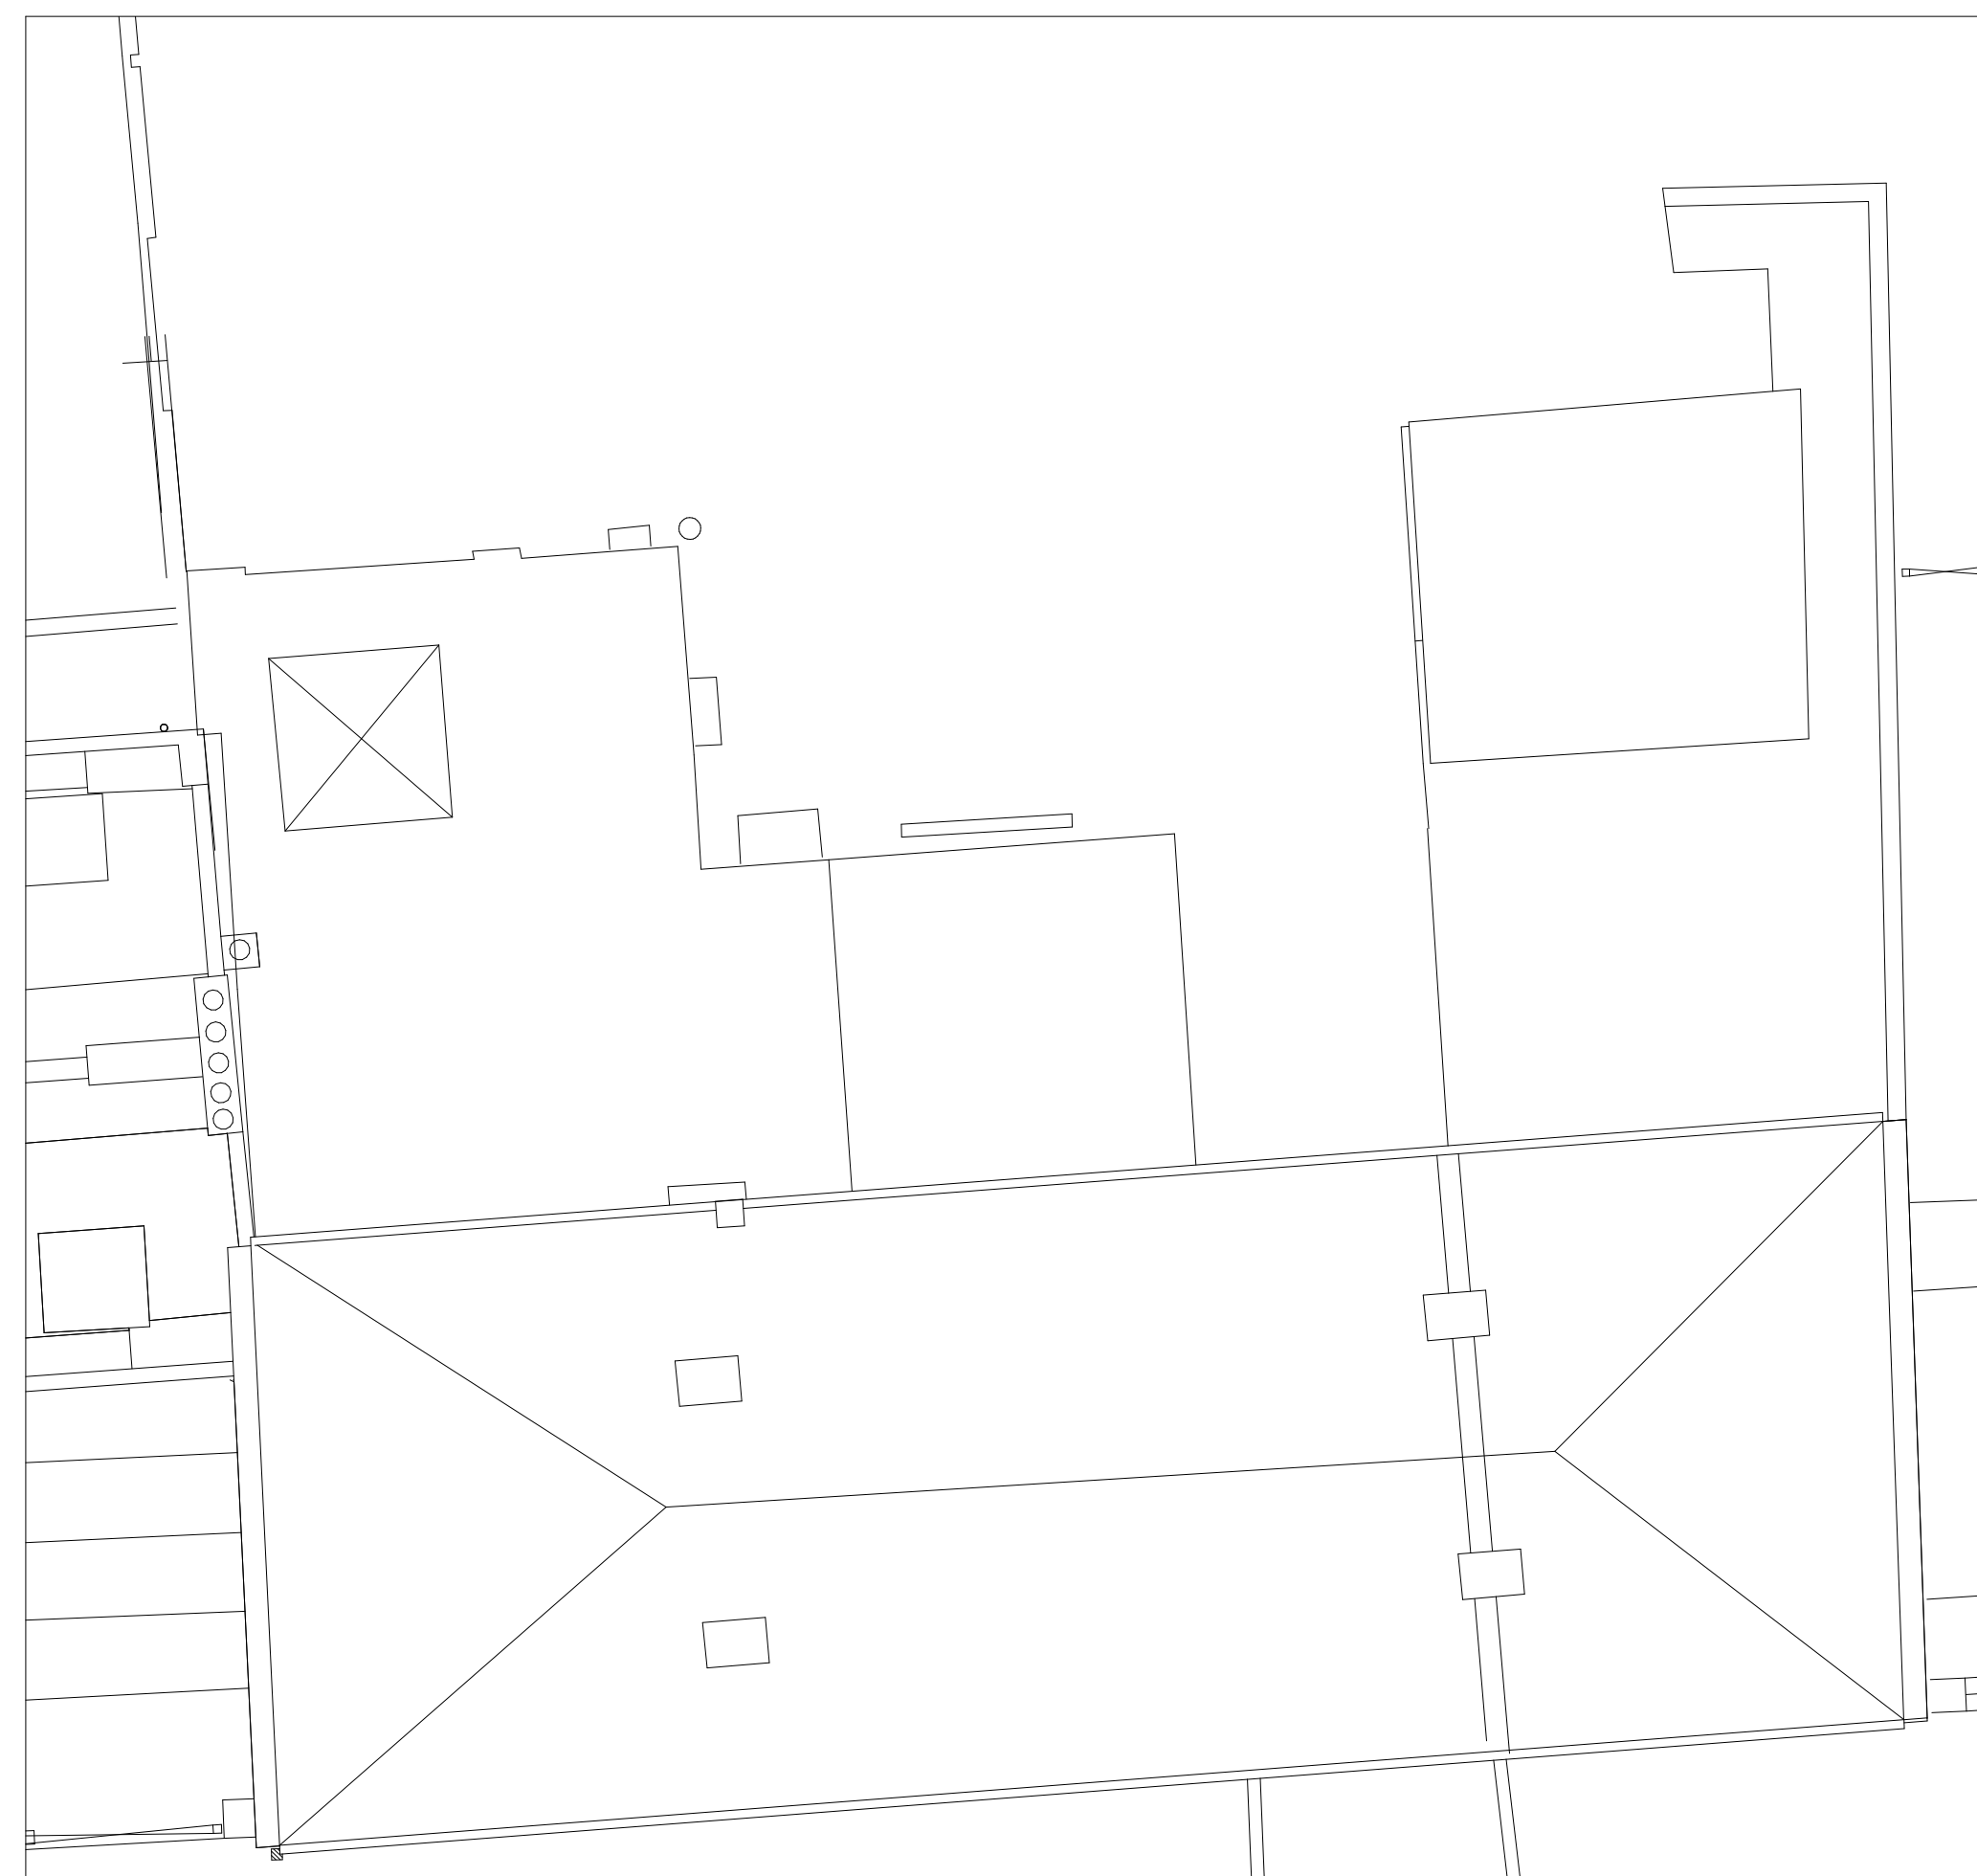

4 ROOF
92411 SCALE 1 : 100

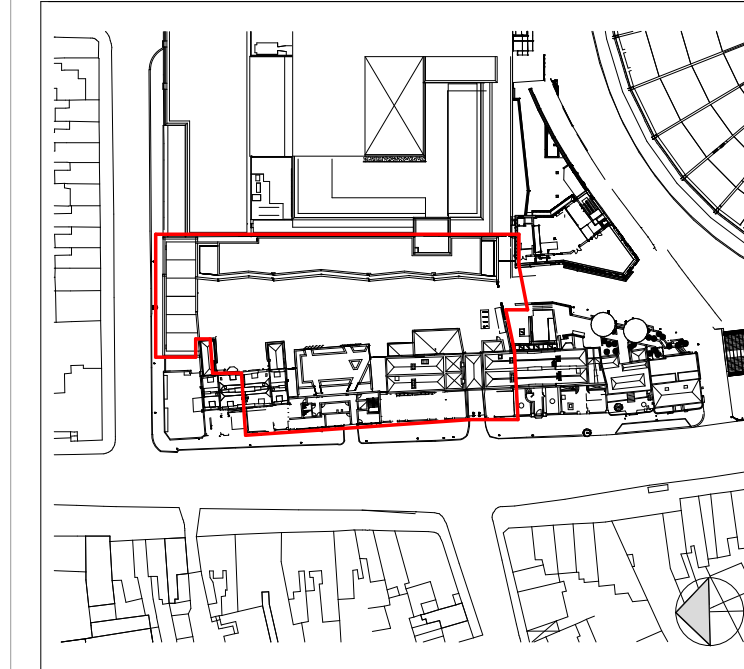

KEY PLAN

NOTES:

DRAWING TO BE READ IN CONJUNCTION WITH ALL OTHER DRAWINGS, SPECIFICATIONS, DOCUMENTS AND CONSULTANT INFORMATION.

CAD DRAWINGS BASED ON SURVEY INFORMATION BY OTHERS; ALL DIMENSIONS TO BE
CHECKED

M&E ITEMS SHOWN INDICATIVELY AND ARE SUBJECT TO FURTHER SITE INVESTIGATIONS

INTERNAL FURNITURE LAYOUTS SHOWN FOR INDICATIVE PURPOSES

LANDSCAPING/PUBLIC REALM SHOWN FOR INDICATIVE PURPOSES ONLY - REFER TO RE-

[illegible]

Architect



A: 5 Rochester Mews - London - NW1 9JB
T: 020 7267 8332
W: f3architects.com
E: info@f3architects.com

Except for Planning purposes, figured dimensions only are to be taken from this drawing.
All dimensions are in millimetres unless otherwise stated.
All dimensions shall be checked on site prior to works commencing.
Any discrepancies shall be reported to the Architect.
© Copyright F3 Architecture + Design. All rights reserved.

Health and Safety

Based on the use of experienced and competent contractors working to an approved method statement.

Project Name

NORTHUMBERLAND TERRACE PHASE 3:
NOS. 798 TO 808 HIGH ROAD AND
LAND TO REAR
798-808 HIGH ROAD
LONDON
N17 0BX

Drawing Title

804-806 HIGH ROAD
EXISTING FLOOR PLANS

Date	Status
------	--------

11/03/2020	PLANNING
------------	----------

Drawn By	Checked By	Approved By	Scale	Size	Project Refe
----------	------------	-------------	-------	------	--------------

RM	AC	IL	1:100	A1	171121
----	----	----	-------	----	--------

Project	Agent	Zone	Level	Type	Role	Drawing No.	Rev
---------	-------	------	-------	------	------	-------------	-----

NT-1000-74-I 77-GA-A- 92411	E
-----------------------------	---

© Copyright F3 Architecture + Design. All rights reserved



NOTES:

DRAWING TO BE READ IN CONJUNCTION WITH ALL OTHER DRAWINGS, SPECIFICATIONS, DOCUMENTS AND CONSULTANT INFORMATION.

CAD DRAWINGS BASED ON SURVEY INFORMATION BY OTHERS. ALL DIMENSIONS TO BE SITE CHECKED.

M&E ITEMS SHOWN INDICATIVELY AND ARE SUBJECT TO FURTHER SITE INVESTIGATIONS AND END USER SPECIFICATION REQUIREMENTS.

INTERNAL FURNITURE LAYOUTS SHOWN FOR INDICATIVE PURPOSES.

LANDSCAPING/PUBLIC REALM SHOWN FOR INDICATIVE PURPOSES ONLY - REFER TO REFORM LANDSCAPE ARCHITECTS DRAWINGS FOR DETAILS.

KEY:

	TO BE DEMOLISHED (IN ELEVATION)
	OPENINGS TO BE FORMED IN FACADE
NOTE...	NOTES (IN RED) REGARDING DEMOLITION

[illegible]

Architect



A: 5 Rochester Mews - London - NW1 9JB
T: 020 7627 8332
W: f3architects.com
E: info@f3architects.com

Except for Planning purposes, figured dimensions only are to be taken from this drawing.
All dimensions are in millimetres unless otherwise stated.
All dimensions shall be checked on site prior to works commencing.
Any discrepancies shall be reported to the Architect.
© Copyright F3 Architecture + Design. All rights reserved.

Health and Safety

Based on the use of experienced and competent contractors working to an approved method statement.

Project Name

NORTHUMBERLAND TERRACE PHASE 3
NOS. 798 TO 808 HIGH ROAD AND
LAND TO REAR
798-808 HIGH ROAD
LONDON
N17 0BX

Drawing Title


804-806 HIGH ROAD
EXISTING ELEVATION - WEST

Date	Status
11/03/2020	PLANNING

Drawn By	Checked By	Approved By	Scale	Size	Project Reference
RM	AC	IL	1 : 50	A1	171121

Project	Agent	Zone	Level	Type	Role	Drawing No.	Revision
NT-1000-Z4-LZZ-EL-A- 92421							P1

© Copyright F3 Architecture + Design. All rights reserved

 

© Copyright F3 Architecture + Design. All rights reserved.





NOTES:

LANDSCAPING/PUBLIC REALM SHOWN FOR INDICATIVE PURPOSES ONLY - REFER TO REFORM LANDSCAPE ARCHITECTS DRAWINGS FOR DETAILS.

[illegible]

Architect



Except for Planning purposes, figured dimensions only are to be taken from this drawing.
All dimensions are in millimetres unless otherwise stated.
All dimensions shall be checked on site prior to works commencing.
Any discrepancies shall be reported to the Architect.
© Copyright F3 Architecture + Design. All rights reserved.

Health and Safety

Based on the use of experienced and competent contractors working to an approved method statement.

Project Name

NORTHUMBERLAND TERRACE PHASE 3
NOS. 798 TO 808 HIGH ROAD AND
LAND TO REAR
798-808 HIGH ROAD
LONDON
N17 0BX

Drawing Title

304-806 HIGH ROAD
EXISTING SECTION

Date	Status
------	--------

11/03/2020	PLANNING
------------	----------

Drawn By	Checked By	Approved By	Scale	Size	Project Reference
----------	------------	-------------	-------	------	-------------------

RM	AC	IL	1:50	A1	171121
----	----	----	------	----	--------

Project	Agent	Zone	Level	Type	Role	Drawing No.	Revision
---------	-------	------	-------	------	------	-------------	----------

NT-1000-74-I 77-SF-A- 92430 P1

