


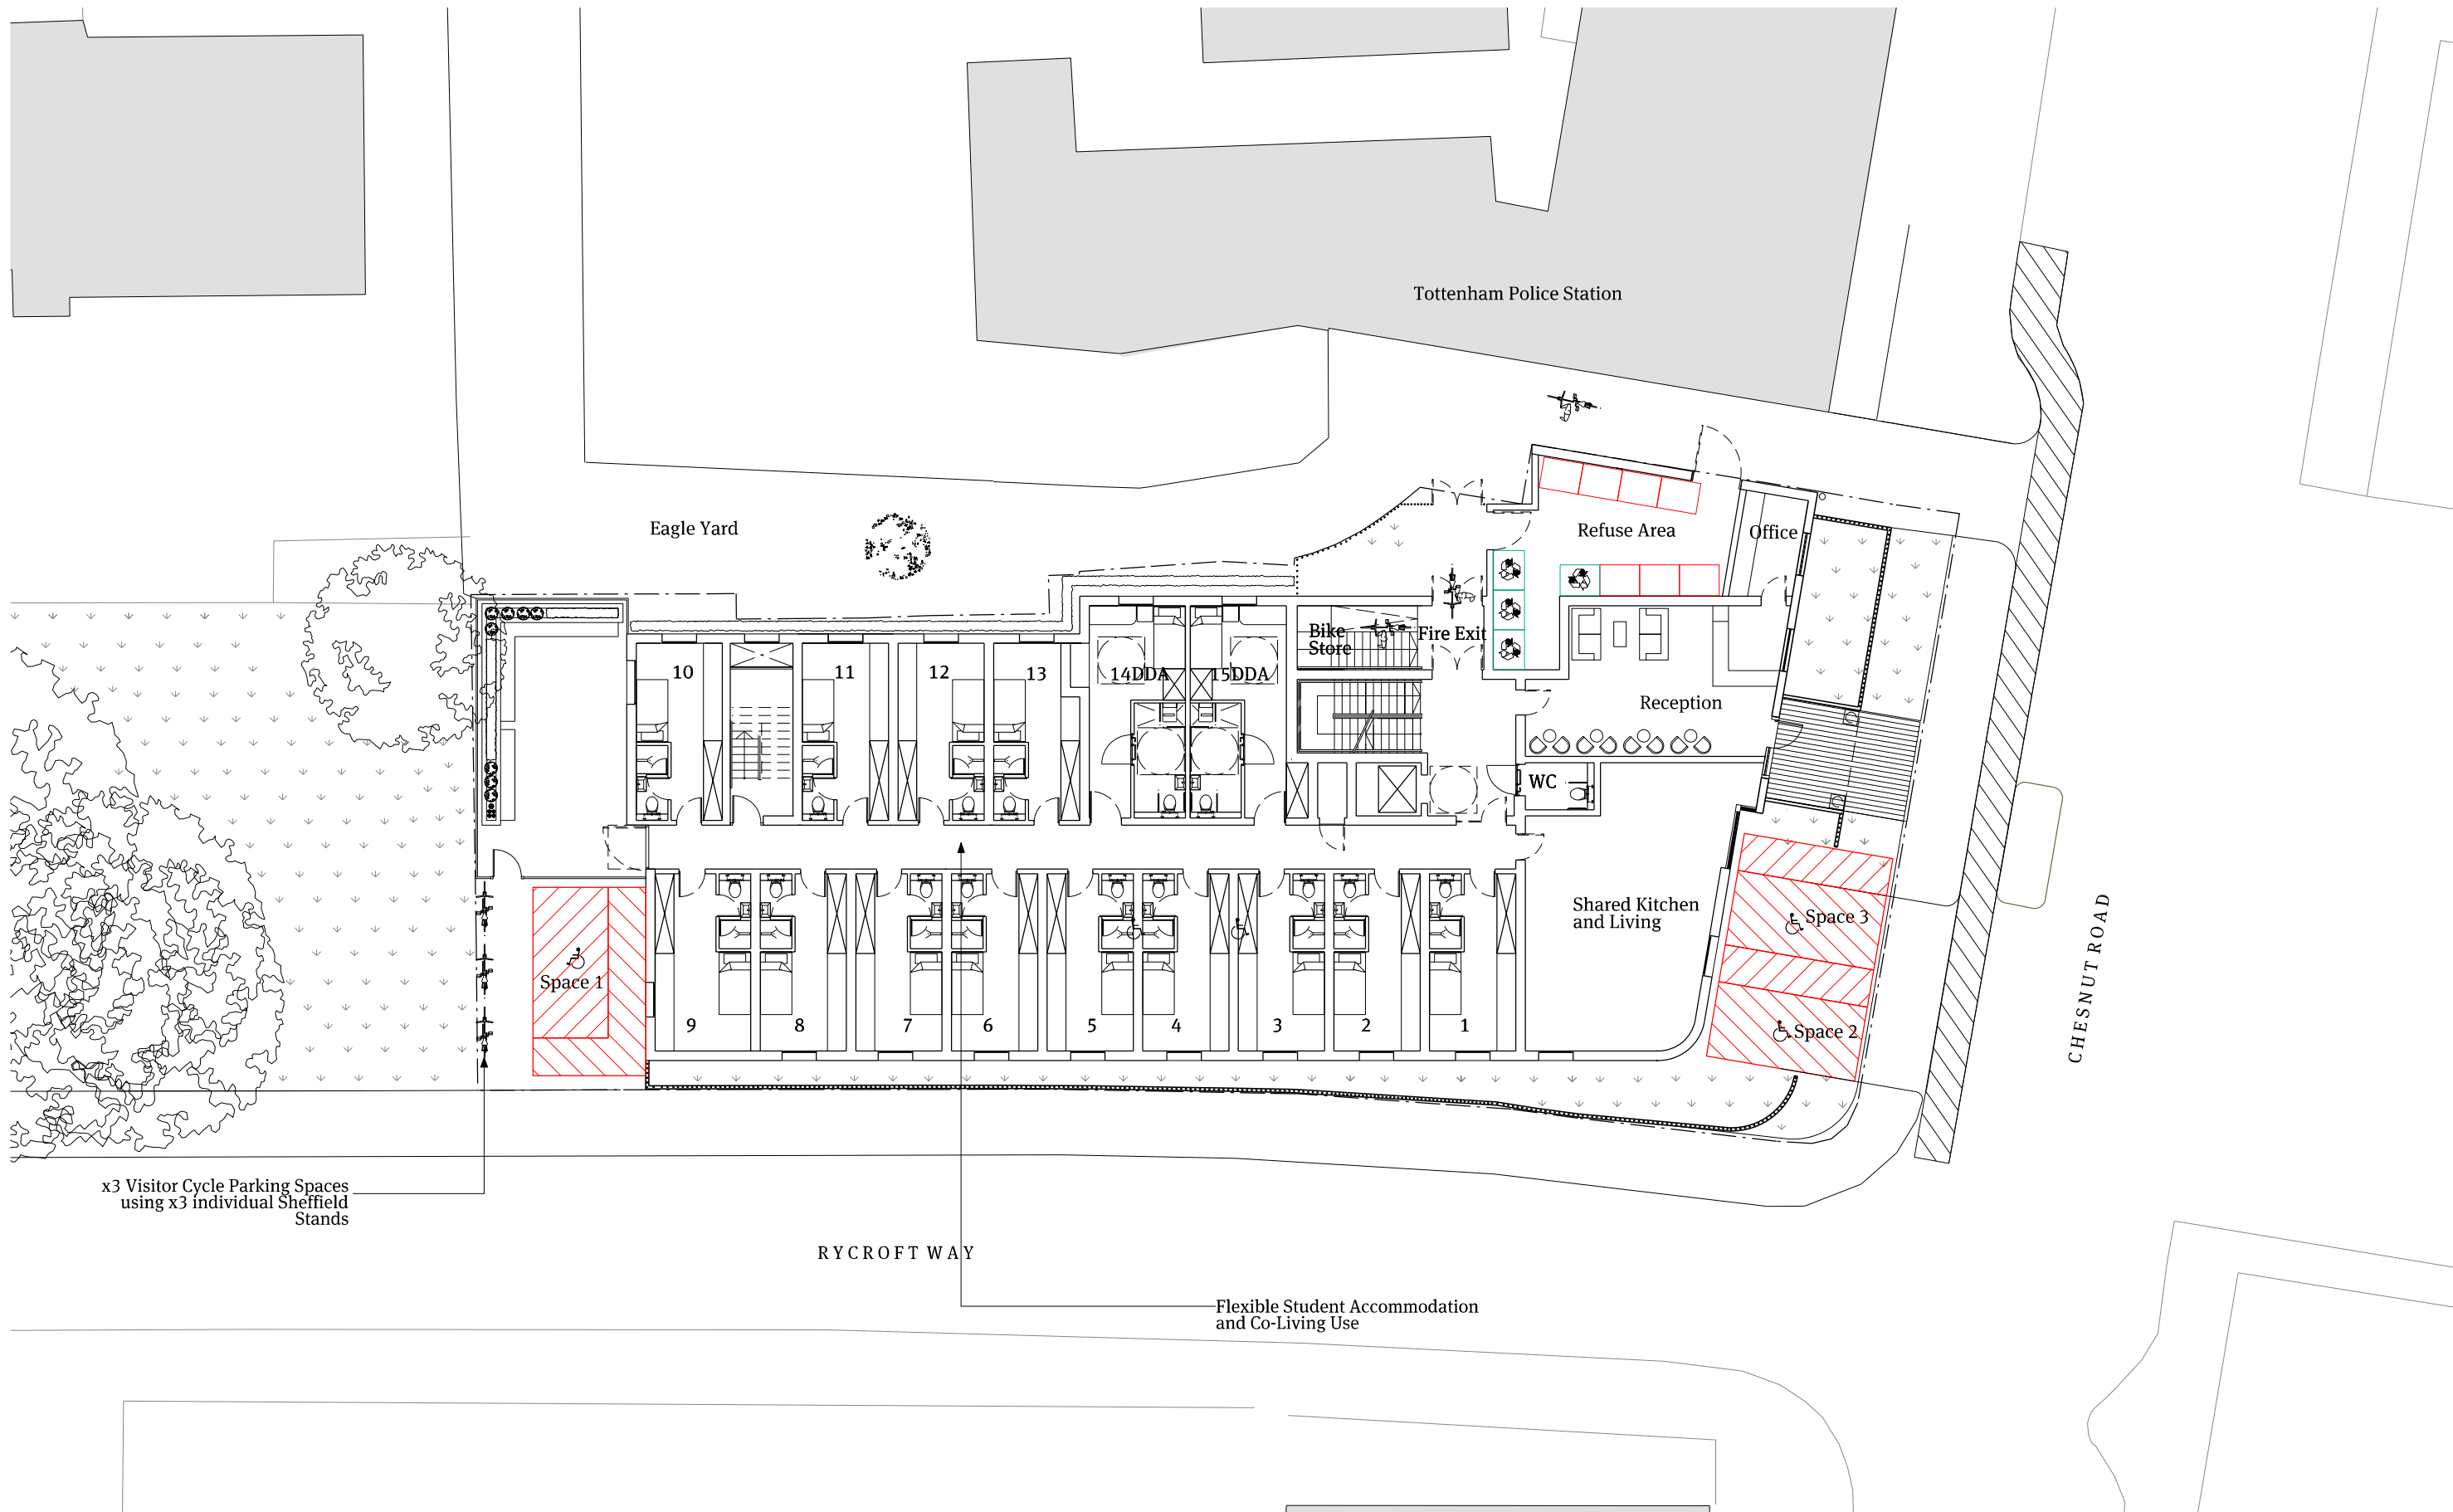

01 Proposed Ground Floor Plan
1:200@A3

PAPA
Papa Architects Ltd.
222 Archway Road, Highgate,
London N6 5AX
Phone. +44(0)20 8348 8411
Fax. +44 (0)20 8348 7411
www.papaarchitects.co.uk

Client


Address
2 Chesnut Road
Tottenham
London
N17 9EN

Drawing title
Proposed Ground
Floor Plan (no
change)

Project No. Date
1706 July 20
Drawing No.
501-201

Scale
1:200 @ A3
Current Rev
P02

Rev	Date	Reason For Issue	Chk
P01	08.07.20	Submission	DY
P02	29.10.20	Revised Submission	DY

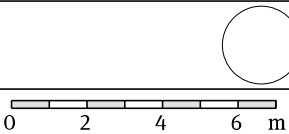

Notes
All dimensions must be checked and Papa Architects are to be informed of any discrepancies prior to construction. Any DWG's issued by PAPA architects are to be read in conjunction with the associated PDF versions. This drawing and any of the details therein remain the copyright of Papa Architects Ltd. All drawings prepared by Papa Architects are not to be used for any submissions, area schedule calculations or used by any other Persons or Companies other than Papa Architects Ltd unless written consent has been given by Papa Architects Ltd.