
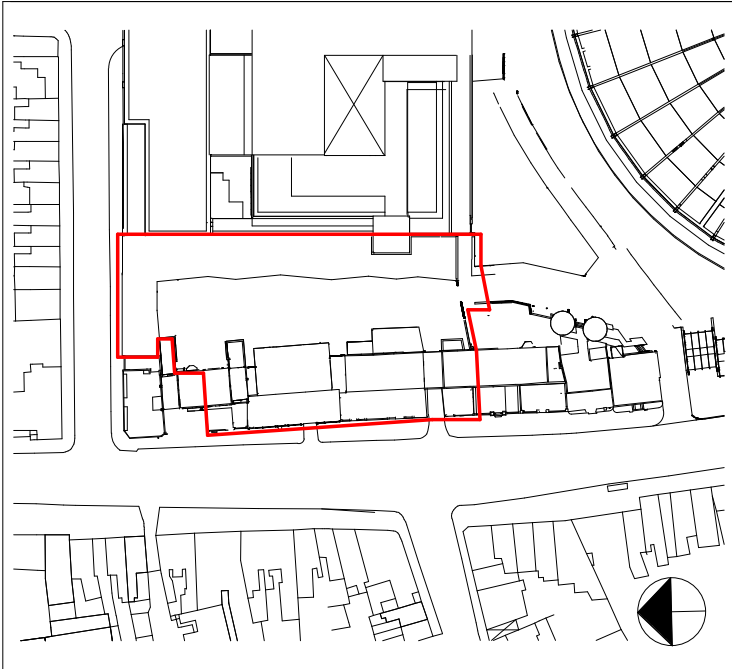


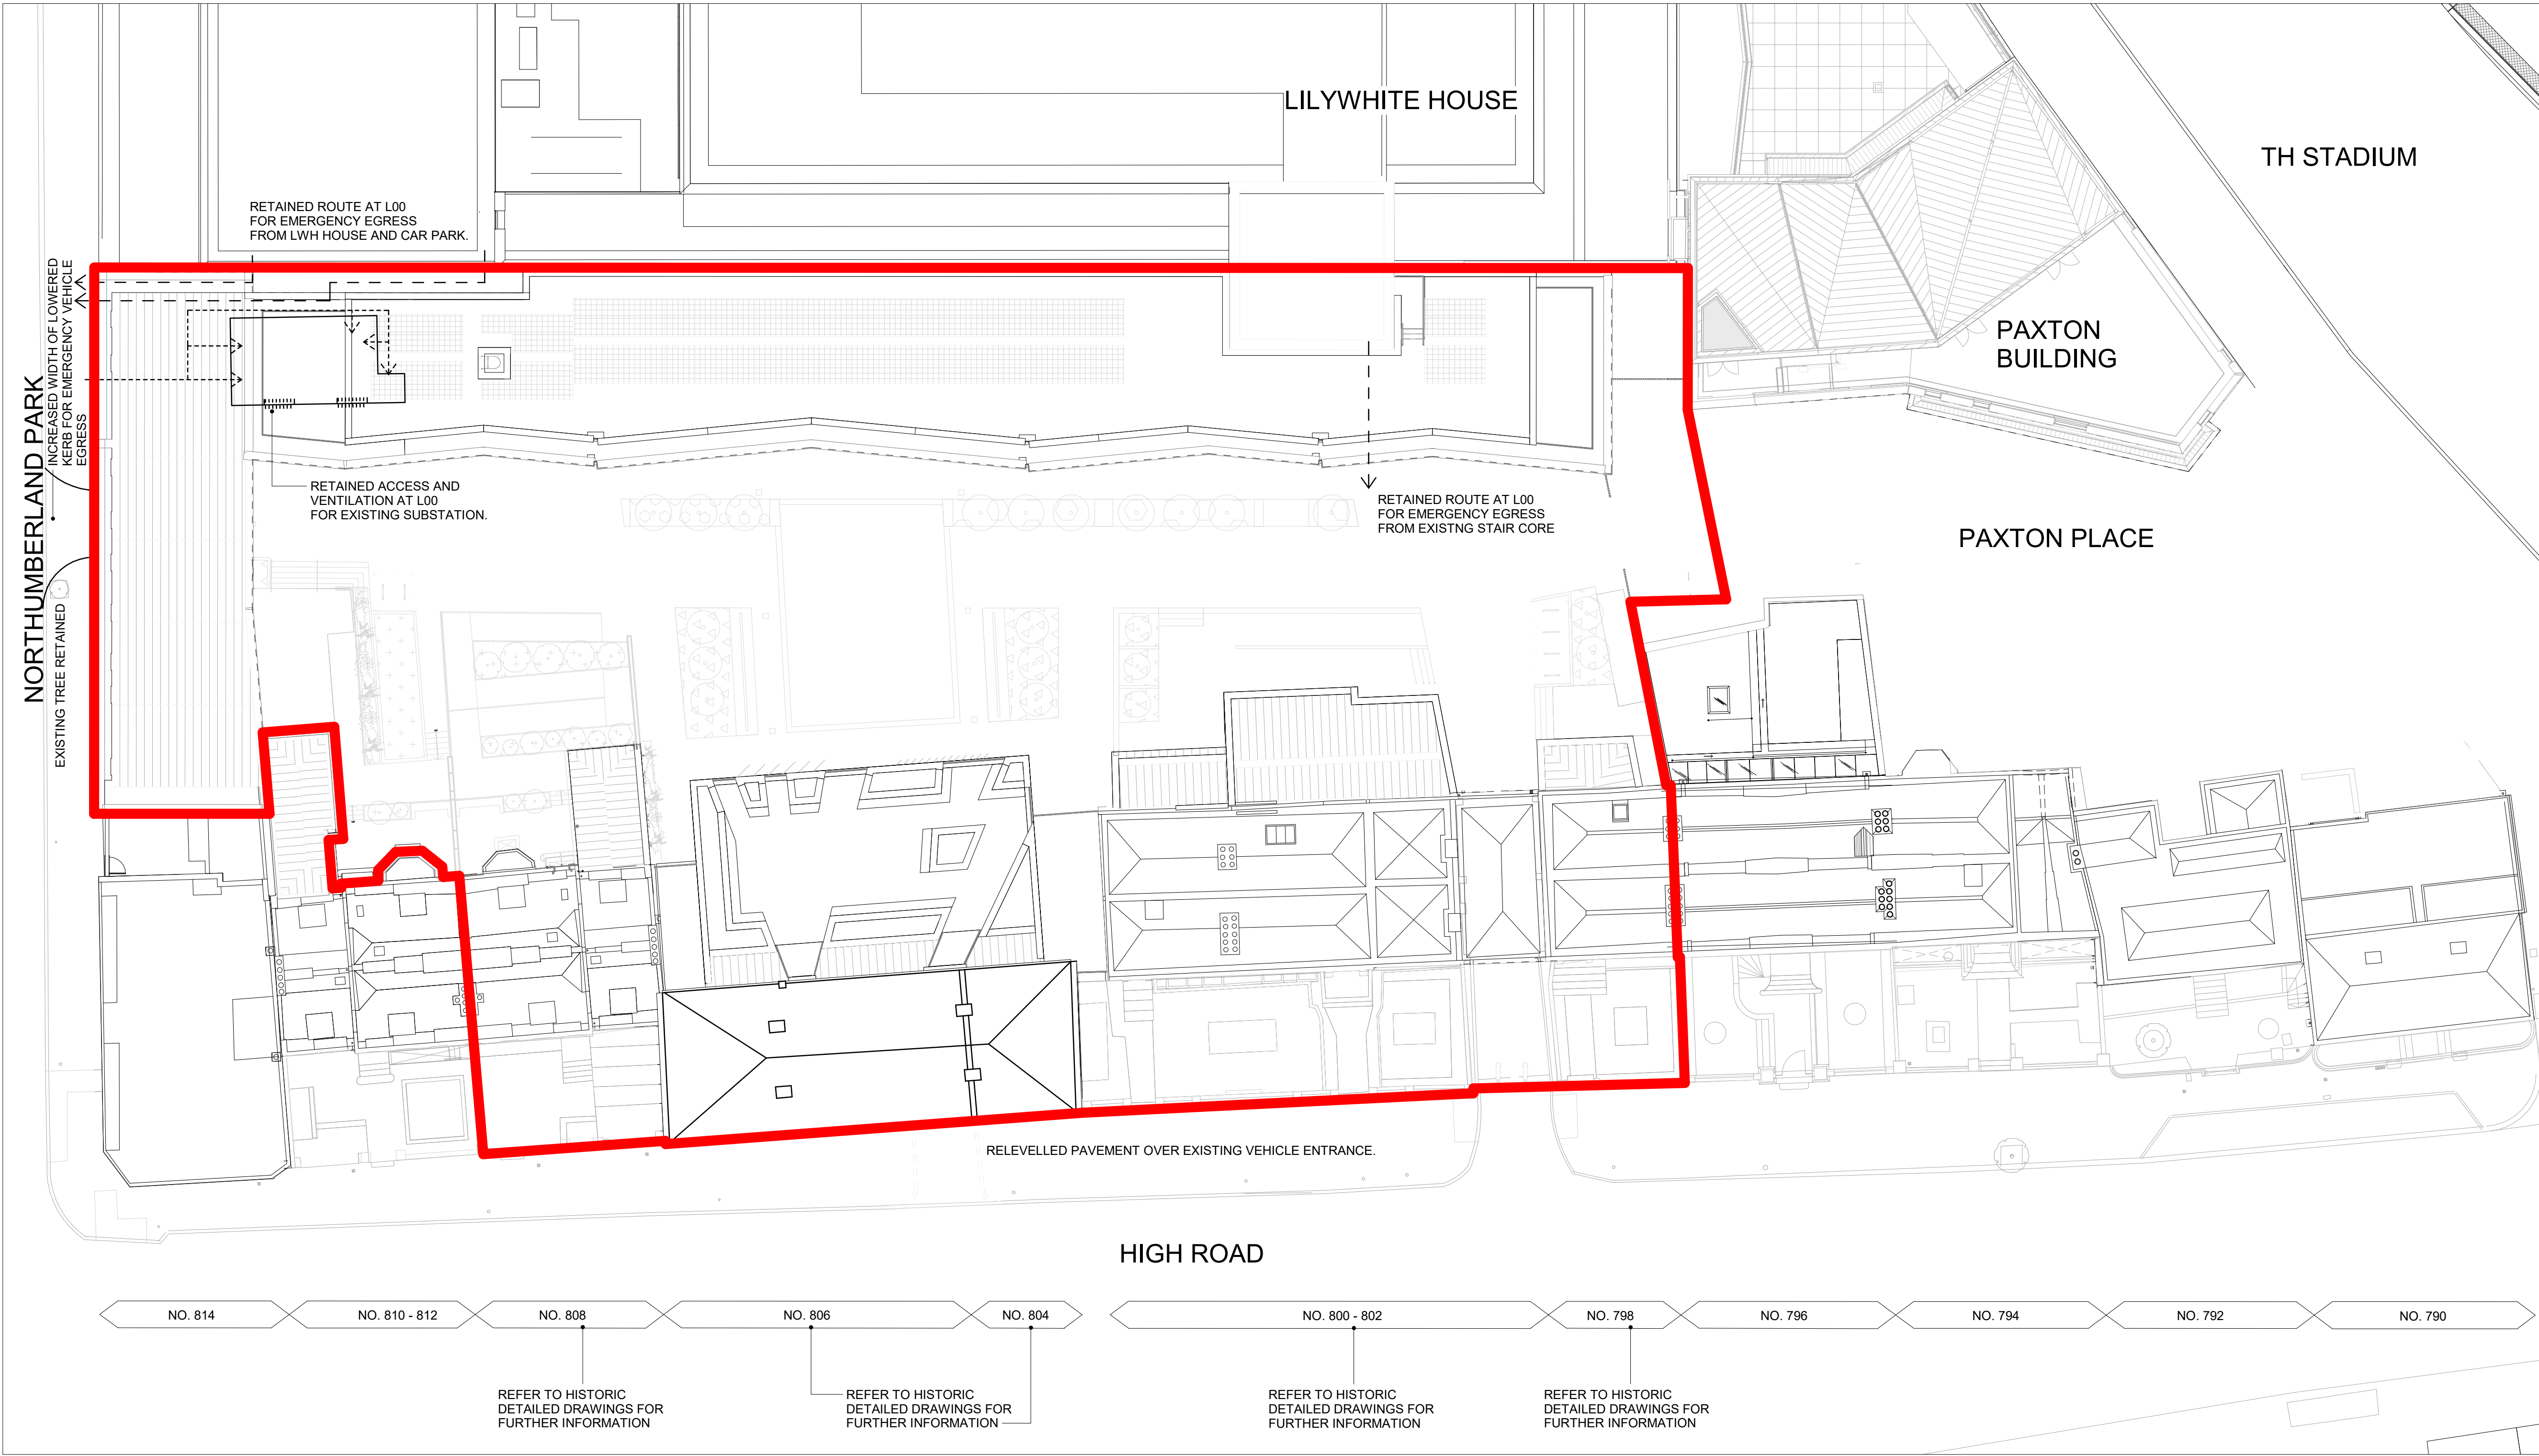

KEY PLAN

NOTES:
DRAWING TO BE READ IN CONJUNCTION WITH ALL OTHER DRAWINGS, SPECIFICATIONS, DOCUMENTS AND CONSULTANT INFORMATION.
CAD DRAWINGS BASED ON SURVEY INFORMATION BY OTHERS; ALL DIMENSIONS TO BE SITE CHECKED.
MAKE ITEMS SHOWN INDICATIVELY AND ARE SUBJECT TO FURTHER SITE INVESTIGATIONS AND END USER SPECIFICATION REQUIREMENTS.
INTERNAL FURNITURE LAYOUTS SHOWN FOR INDICATIVE PURPOSES.
LANDSCAPING/PUBLIC REALM SHOWN FOR INDICATIVE PURPOSES ONLY - REFER TO REFORM LANDSCAPE ARCHITECTS DRAWINGS FOR DETAILS.

KEY:

- APPLICATION BOUNDARY
- BUILDING EXTENT

No.	DATE	DESCRIPTION	DRN	CHK
P2	24/03/2020	PLANNING: relevel paving a 804-806 vehicle entrance	RM	AC
P1	11/03/2020	PLANNING	RM	AC
REVISION HISTORY				

Architect

F3 ARCHITECTURE + INTERIORS

A: 5 Rochester Mews - London - NW1 9JB
T: 020 7267 8332
W: f3architects.com
E: info@f3architects.com

Except for Planning purposes, figured dimensions only are to be taken from this drawing.
All dimensions are in millimetres unless otherwise stated.
All dimensions shall be checked on site prior to works commencing.
Any discrepancies shall be reported to the Architect.
© Copyright F3 Architecture + Design. All rights reserved.

Health and Safety

Based on the use of experienced and competent contractors working to an approved method statement.

Project Name

**NORTHUMBERLAND TERRACE PHASE 3:
NOS. 798 TO 808 HIGH ROAD AND
LAND TO REAR**

**798-808 HIGH ROAD
LONDON
N17 0BX**

Drawing Title					
PROPOSED SITE PLAN					
Date	Status				
11/03/2020	PLANNING				
Drawn By	Checked By	Approved By	Scale	Size	Project Reference
RM	AC	IL	1 : 200	A1	171121
Project	Agent	Zone	Level	Type	Role/Drawing No.
NT-1000-ZZ-LZZ-ST-A-	20001				
					Revision
					P2