


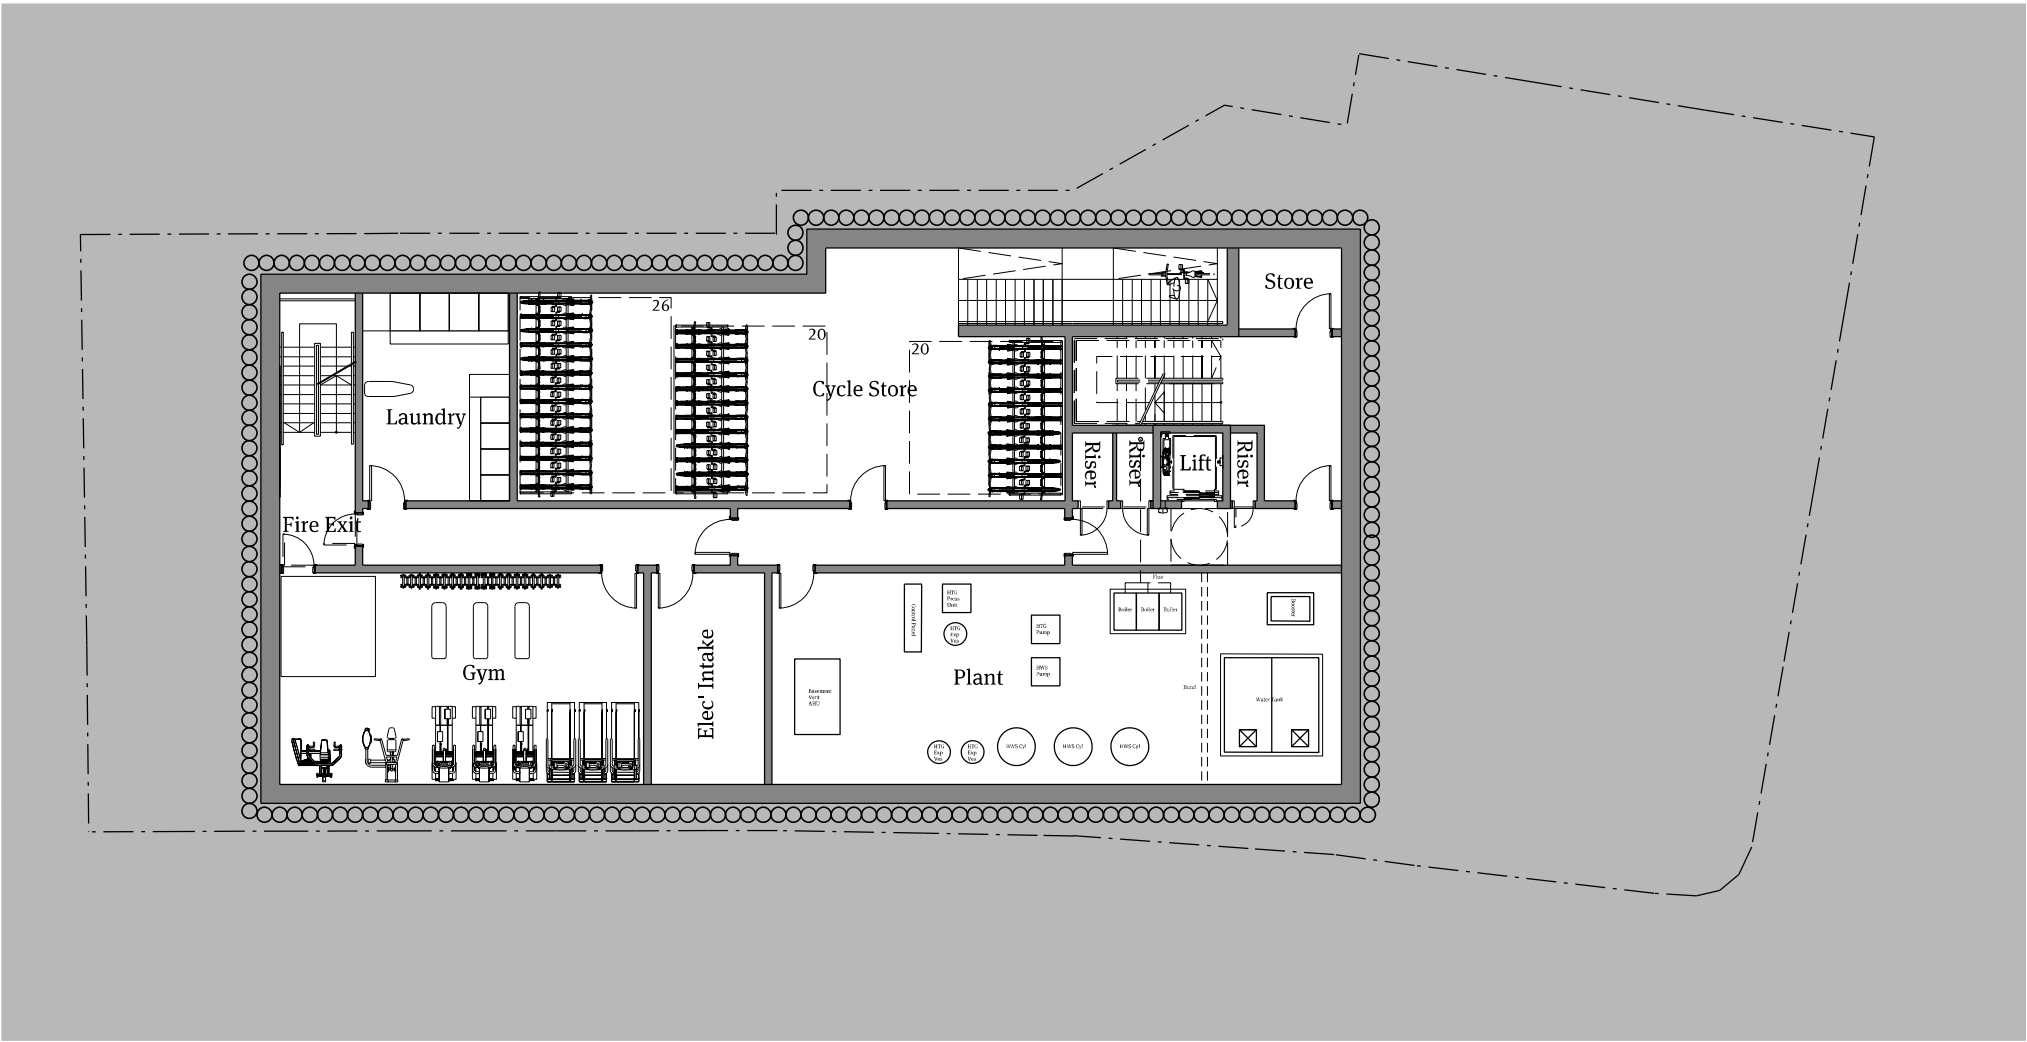

01 Existing Basement Floor Plan
1:200@A3

Legend	
- - -	Site Boundary

PAPA
Papa Architects Ltd.
222 Archway Road, Highgate,
London N6 5AX
Phone. +44(0)20 8348 8411
Fax. +44 (0)20 8348 7411
www.papaarchitects.co.uk

Client

Address
2 Chesnut Road
Tottenham
London
N17 9EN


Drawing title
Existing Basement
Floor

Project No. Date
1210 July 20


Drawing No.
500-200

Scale
1:200 @ A3
Current Rev
P01

Rev	Date	Reason For Issue	Chk
P01	08.07.20	Submission	DY

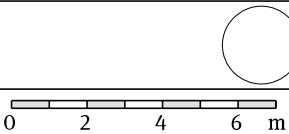

Notes
All dimensions must be checked and Papa Architects are to be informed of any discrepancies prior to construction. Any DWG's issued by PAPA architects are to be read in conjunction with the associated PDF versions. This drawing and any of the details therein remain the copyright of Papa Architects Ltd. All drawings prepared by Papa Architects are not to be used for any submissions, area schedule calculations or used by any other Persons or Companies other than Papa Architects Ltd unless written consent has been given by Papa Architects Ltd.

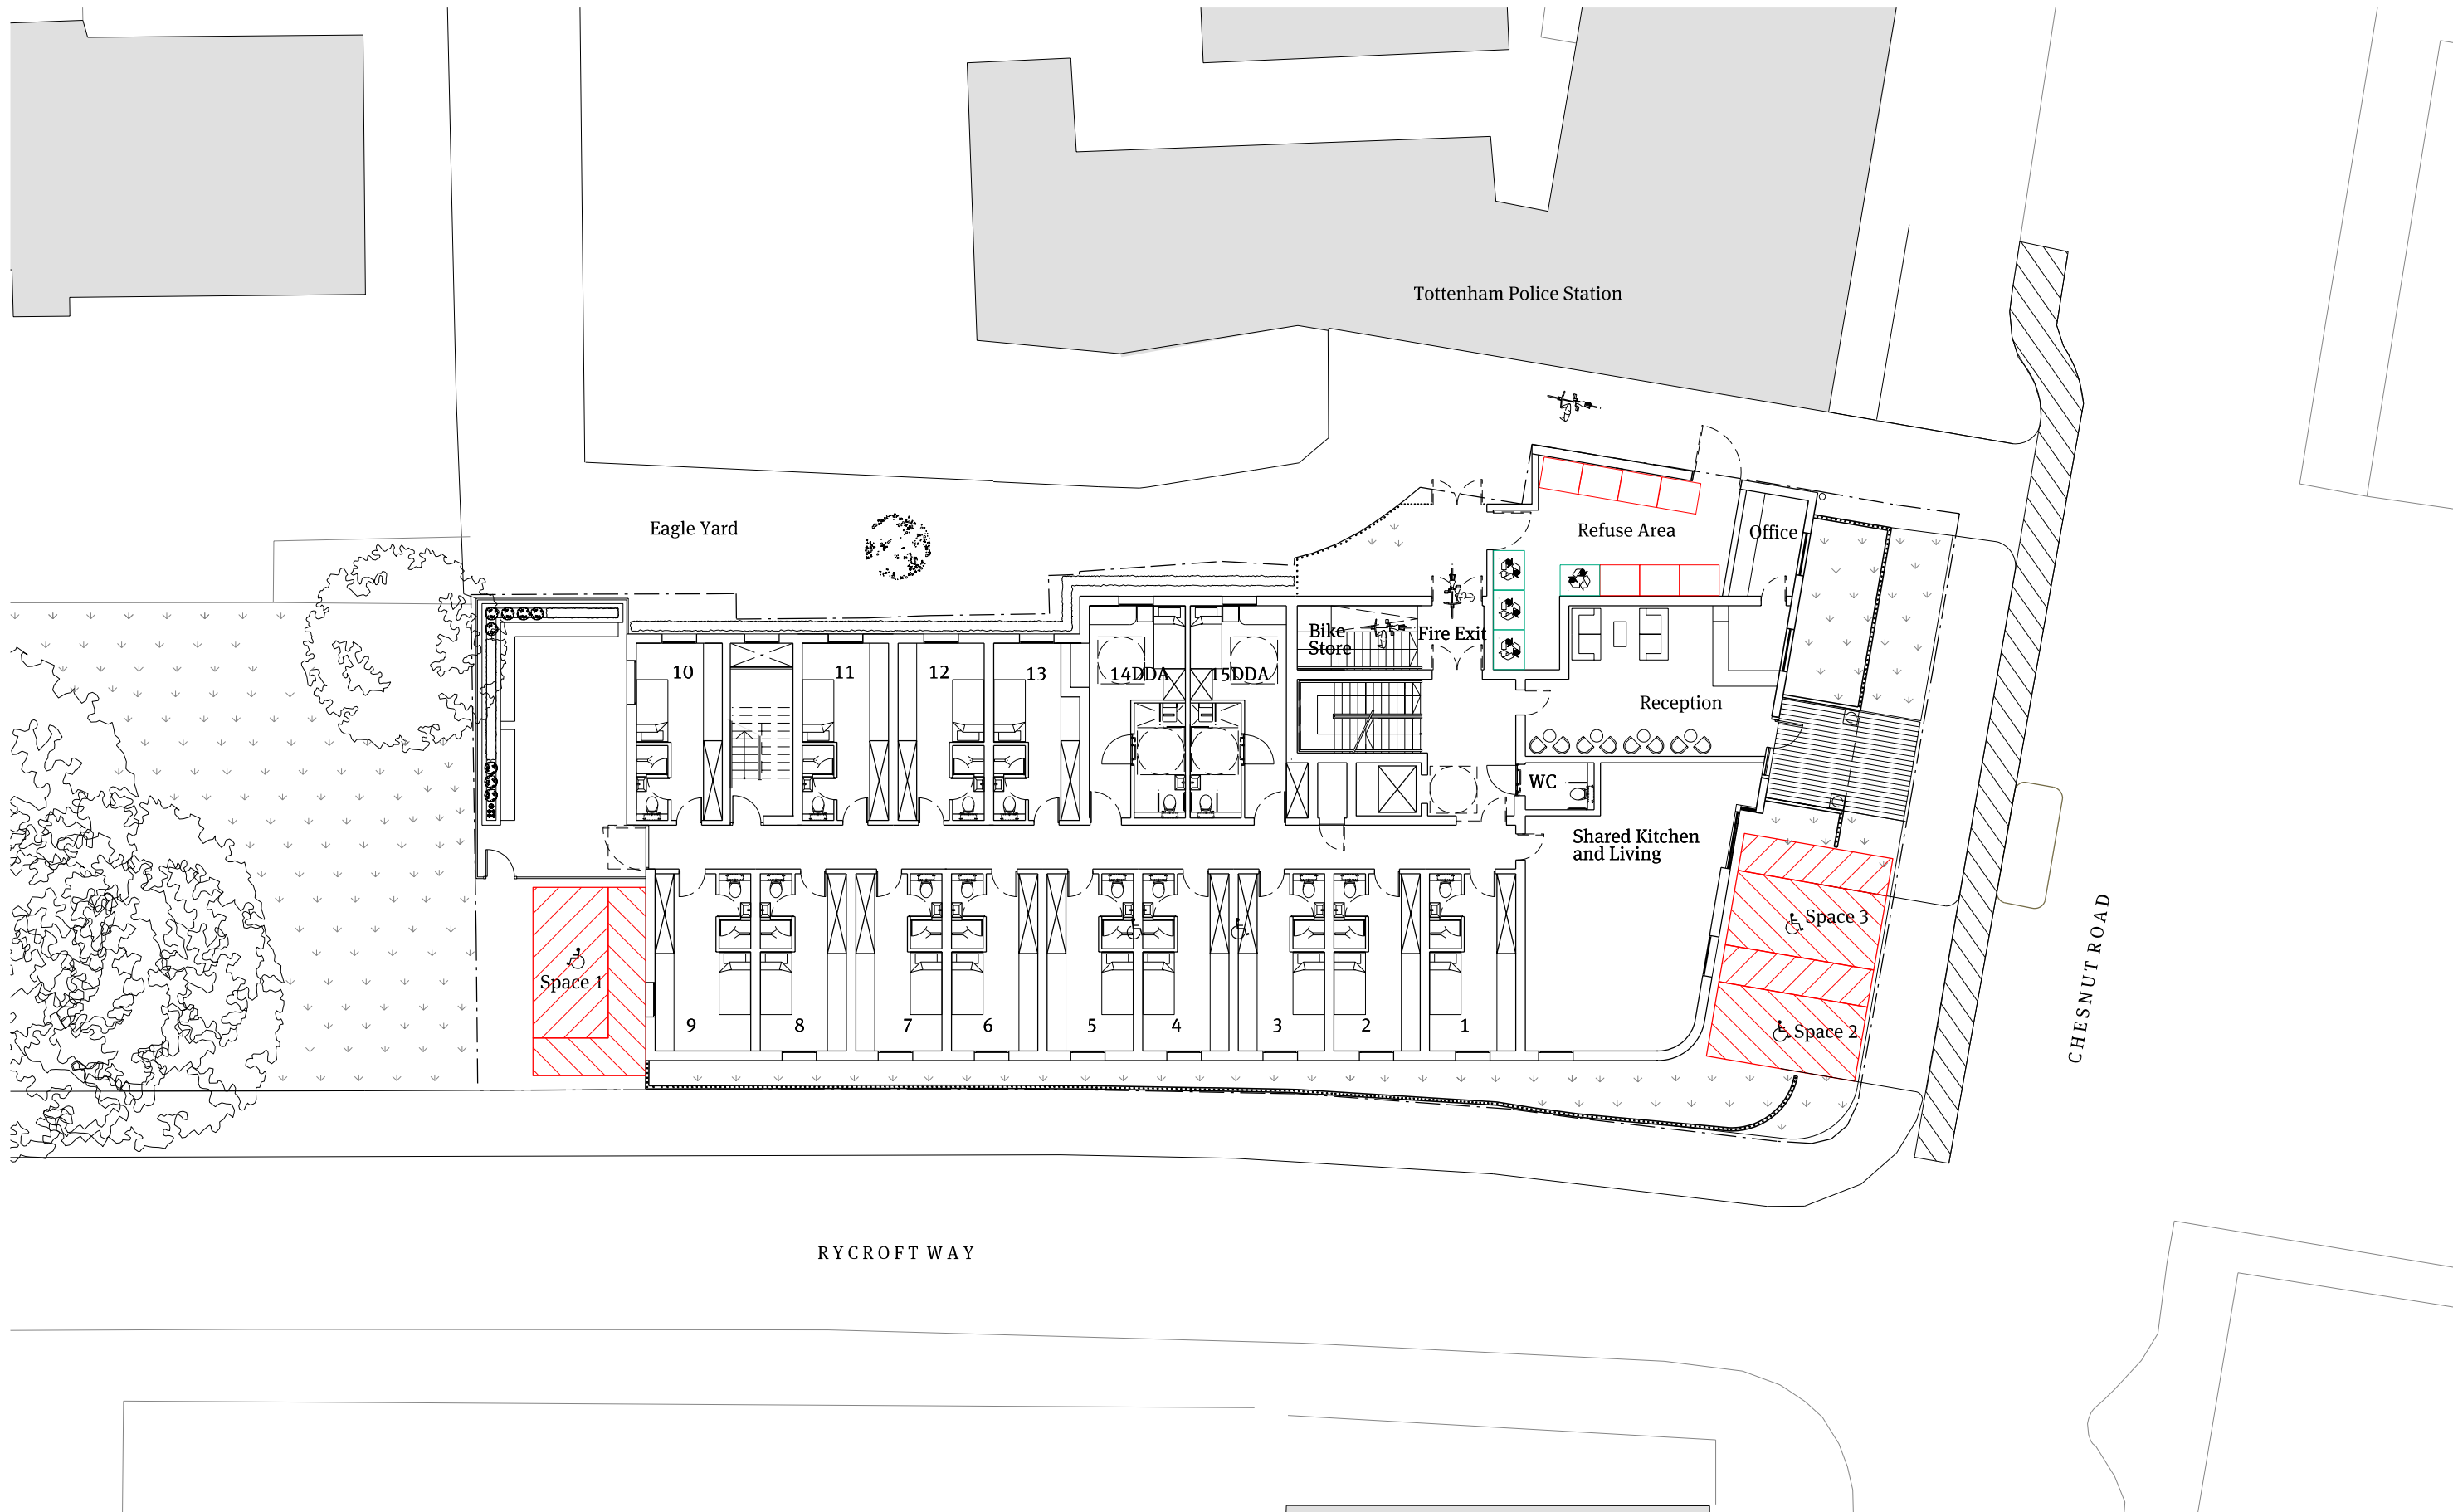

01 Existing Ground Floor Plan

1:200@A3



Papa Architects Ltd.
222 Archway Road, Highgate,
London N6 5AX
Phone. +44(0)20 8348 8411
Fax. +44 (0)20 8348 7411
www.papaarchitects.co.uk

Client

Address
2 Chesnut Road
Tottenham
London
N17 9EN


Drawing title
Existing Ground
Floor Plan

Project No. Date
1706 July 20

Drawing No.
500-201


Scale
1:200 @ A3
Current Rev
P01

Rev	Date	Reason For Issue	Chk
P01	08.07.20	Submission	DY

 


Notes

All dimensions must be checked and Papa Architects are to be informed of any discrepancies prior to construction. Any DWG's issued by PAPA architects are to be read in conjunction with the associated PDF versions. This drawing and any of the details therein remain the copyright of Papa Architects Ltd. All drawings prepared by Papa Architects are not to be used for any submissions, area schedule calculations or used by any other Persons or Companies other than Papa Architects Ltd unless written consent has been given by Papa Architects Ltd.

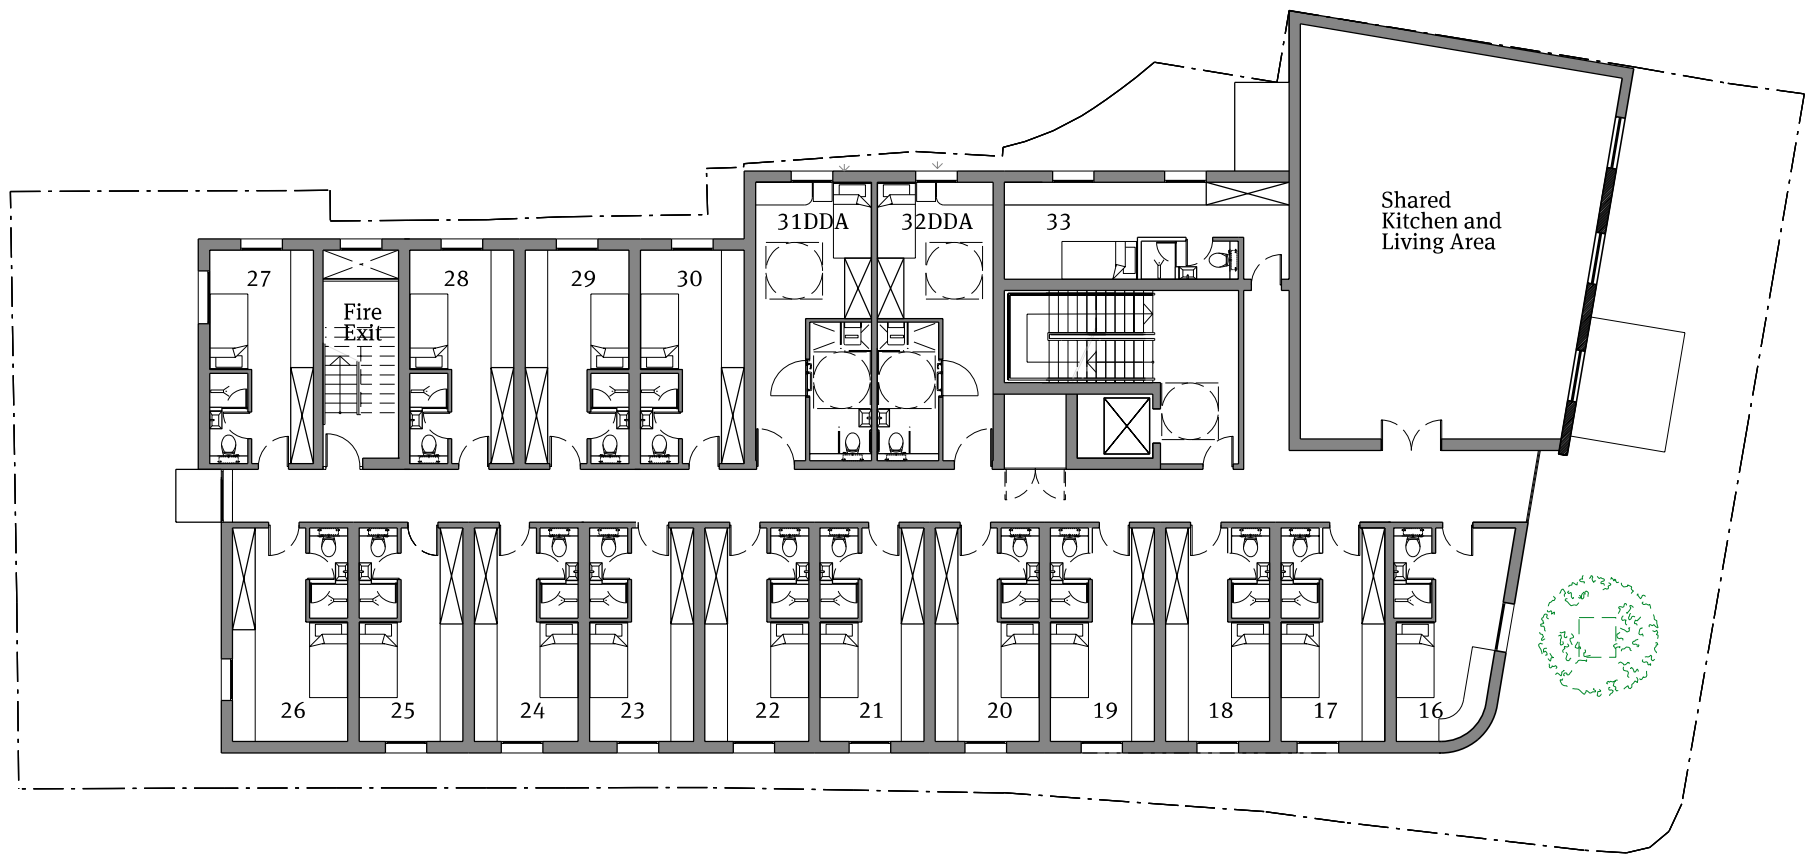

01 Existing First Floor Plan
1:200@A3

PAPA Papa Architects Ltd. 222 Archway Road, Highgate, London N6 5AX Phone. +44(0)20 8348 8411 Fax. +44 (0)20 8348 7411 www.papaarchitects.co.uk	Client	Address 2 Chesnut Road Tottenham London N17 9EN	Drawing title Existing First Floor Plan	Project No.	Date	Scale 1:200 @ A3	Rev	Date	Reason For Issue	Chk	0246m	Notes All dimensions must be checked and Papa Architects are to be informed of any discrepancies prior to construction. Any DWG's issued by PAPA architects are to be read in conjunction with the associated PDF versions. This drawing and any of the details therein remain the copyright of Papa Architects Ltd. All drawings prepared by Papa Architects are not to be used for any submissions, area schedule calculations or used by any other Persons or Companies other than Papa Architects Ltd unless written consent has been given by Papa Architects Ltd.
				Drawing No.			P01	08.07.20	Submission	DY		
				500-202			P01					

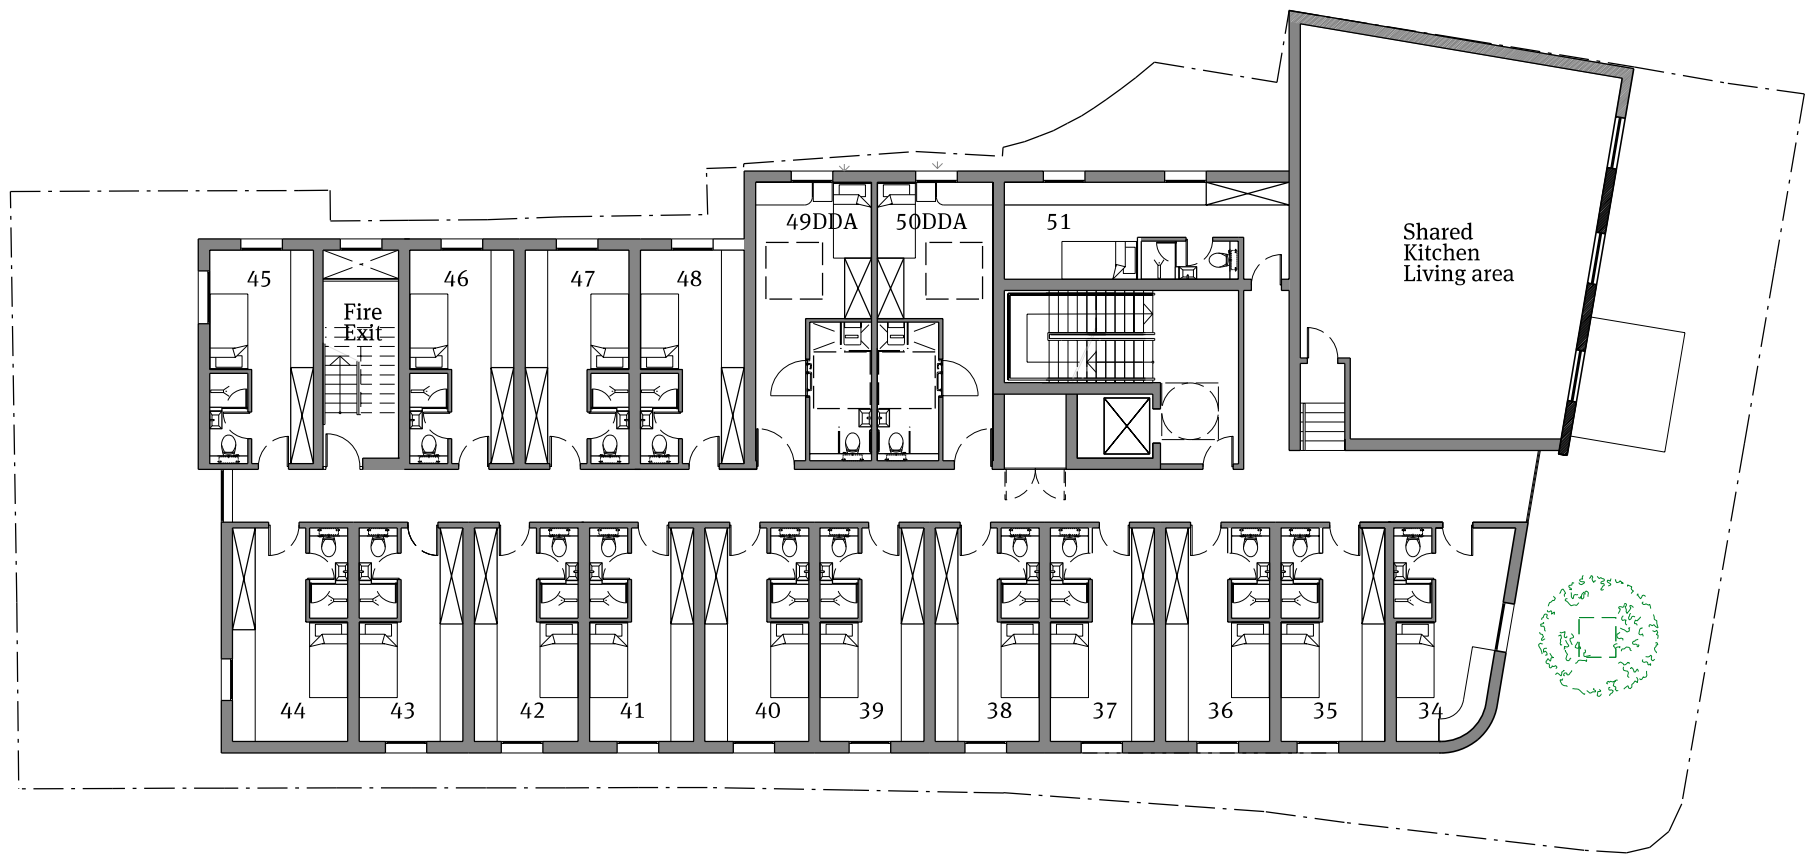

01 Existing Second Floor Plan

1:200@A3

PAPA

Papa Architects Ltd.
222 Archway Road, Highgate,
London N6 5AX
Phone. +44(0)20 8348 8411
Fax. +44 (0)20 8348 7411
www.papaarchitects.co.uk

Client

Address
2 Chesnut Road
Tottenham
London
N17 9EN


Drawing title
Existing Second
Floor Plan

Project No. Date
1706 July 20


Drawing No.
500-203

Scale
1:200 @ A3
Current Rev
P01

Rev	Date	Reason For Issue	Chk
P01	08.07.20	Submission	DY

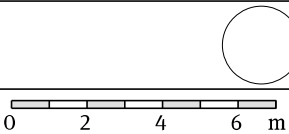

Notes
All dimensions must be checked and Papa Architects are to be informed of any discrepancies prior to construction. Any DWG's issued by PAPA architects are to be read in conjunction with the associated PDF versions. This drawing and any of the details therein remain the copyright of Papa Architects Ltd. All drawings prepared by Papa Architects are not to be used for any submissions, area schedule calculations or used by any other Persons or Companies other than Papa Architects Ltd unless written consent has been given by Papa Architects Ltd.

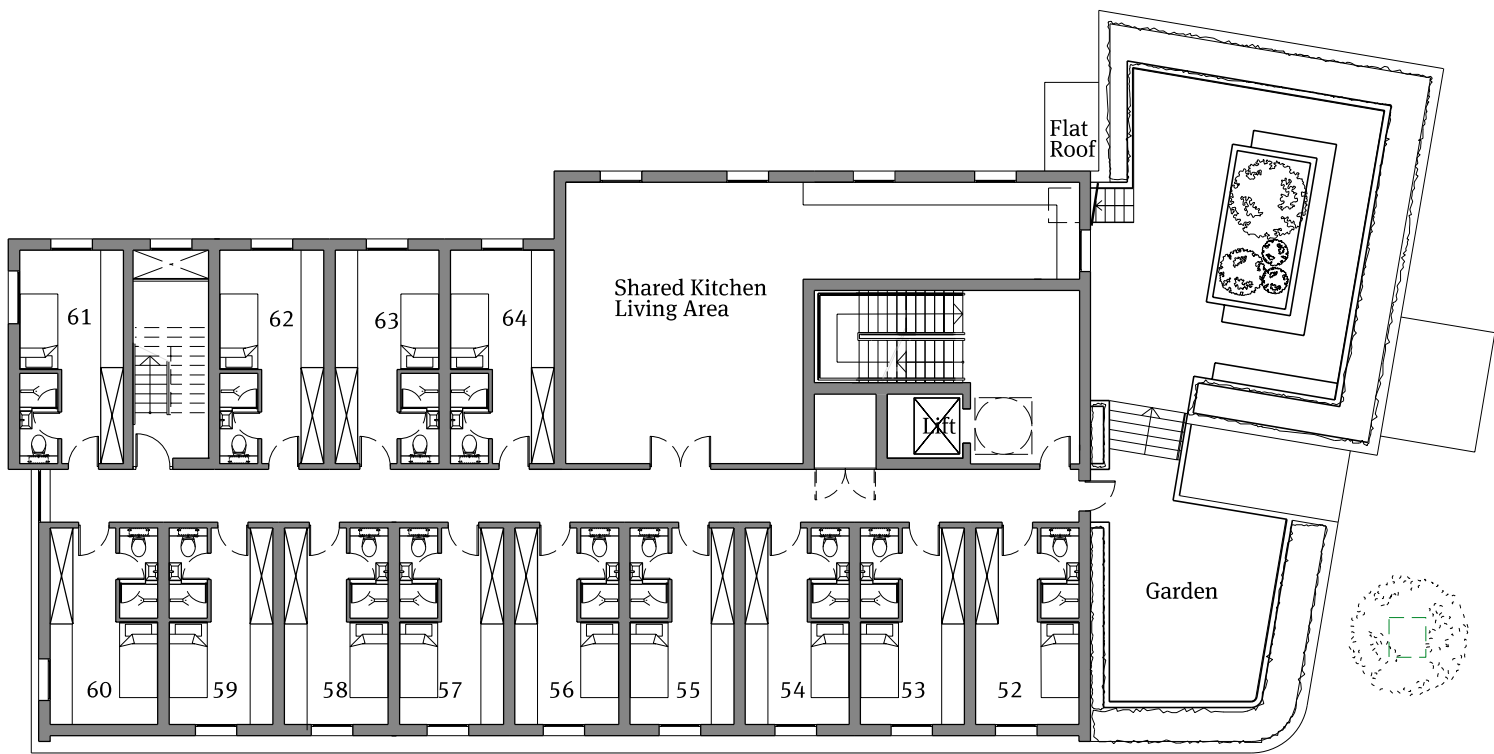

01 Existing Third Floor Plan
1:200@A3

PAPA
Papa Architects Ltd.
222 Archway Road, Highgate,
London N6 5AX
Phone. +44(0)20 8348 8411
Fax. +44 (0)20 8348 7411
www.papaarchitects.co.uk

Client

Address
2 Chesnut Road
Tottenham
London
N17 9EN


Drawing title
Existing Third
Floor Plan

Project No. Date
1706 July 20


Drawing No.
500-204

Scale
1:200 @ A3
Current Rev
P01

Rev	Date	Reason For Issue	Chk
P01	08.07.20	Submission	DY

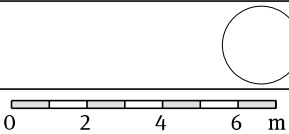

Notes
All dimensions must be checked and Papa Architects are to be informed of any discrepancies prior to construction. Any DWG's issued by PAPA architects are to be read in conjunction with the associated PDF versions. This drawing and any of the details therein remain the copyright of Papa Architects Ltd. All drawings prepared by Papa Architects are not to be used for any submissions, area schedule calculations or used by any other Persons or Companies other than Papa Architects Ltd unless written consent has been given by Papa Architects Ltd.

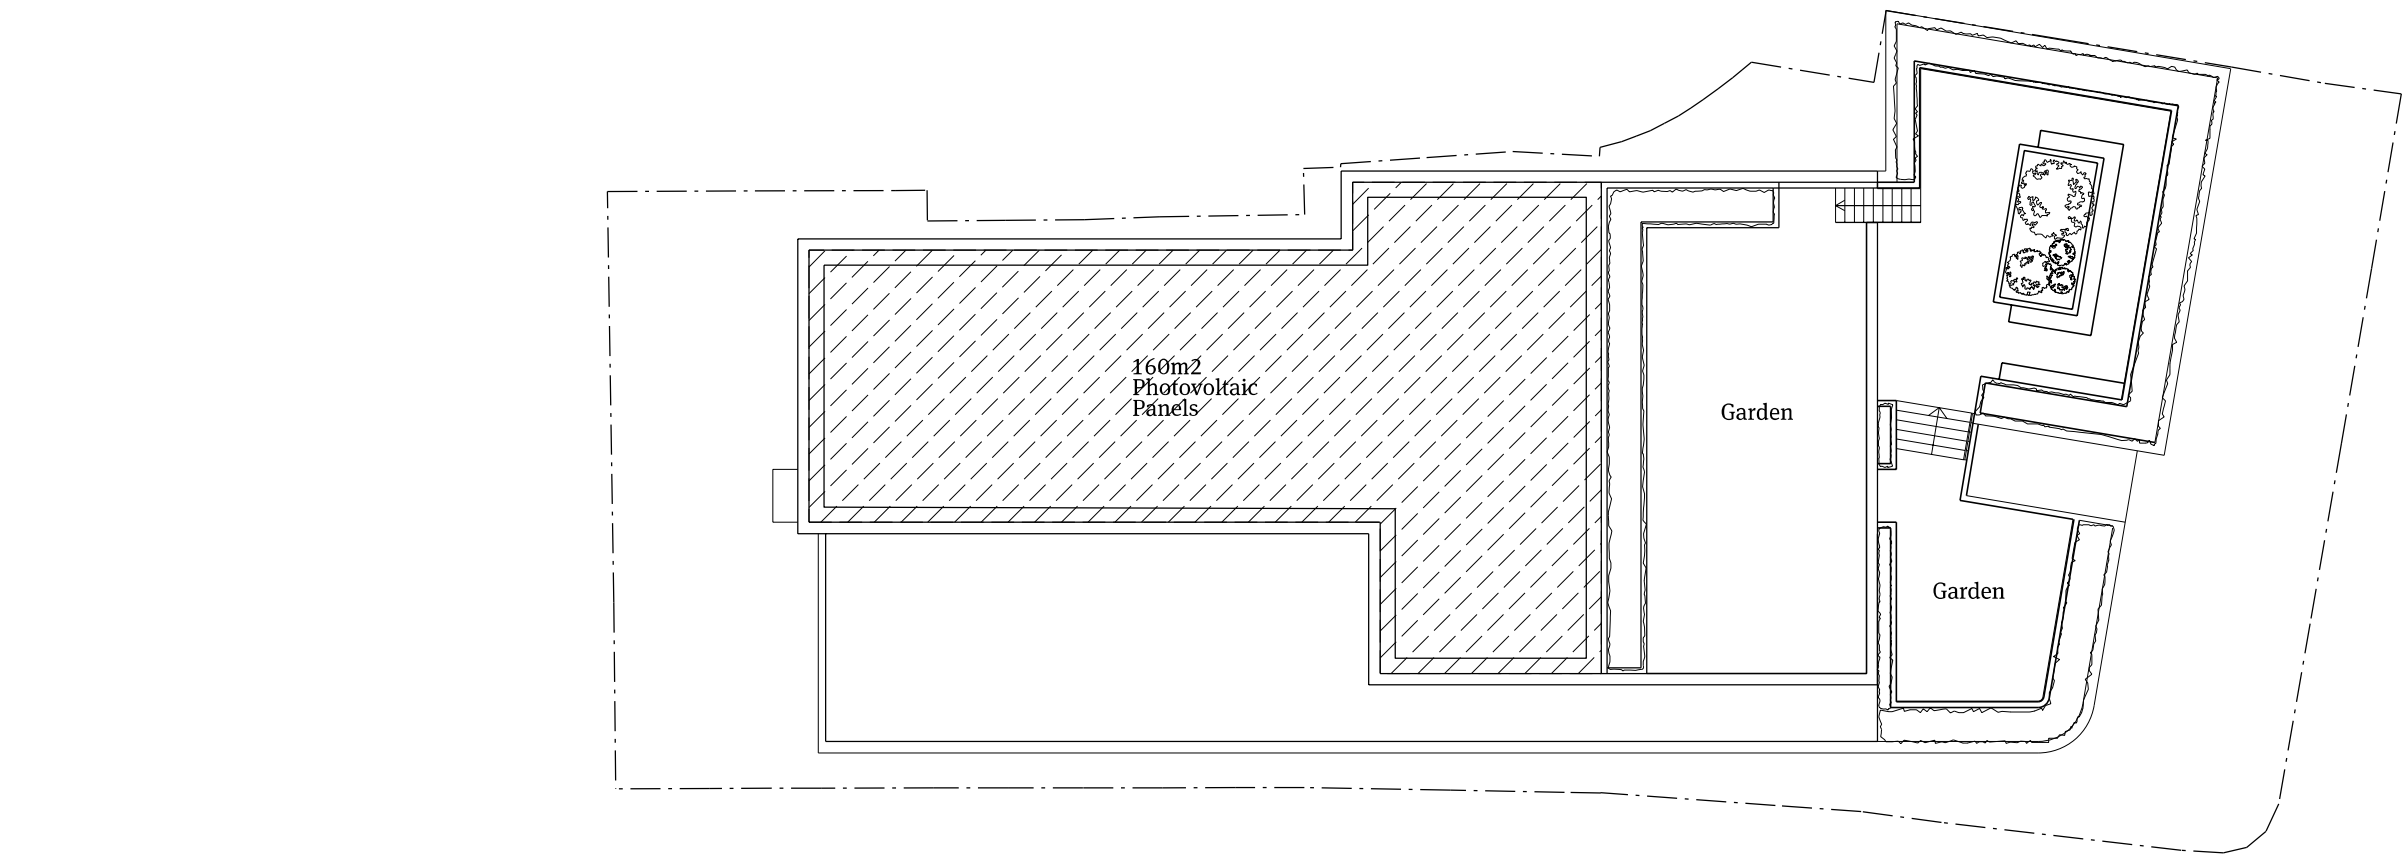

01 Existing Roof Plan
1:200@A3

PAPA
Papa Architects Ltd.
222 Archway Road, Highgate,
London N6 5AX
Phone. +44(0)20 8348 8411
Fax. +44 (0)20 8348 7411
www.papaarchitects.co.uk


Client

Address
2 Chesnut Road
Tottenham
London
N17 9EN

Drawing title
Existing Roof Plan

Project No.	Date	Scale
1706	July 20	1:200 @ A3
Drawing No.	Current Rev	
500-205	P01	

Rev	Date	Reason For Issue	Chk
P01	08.07.20	Submission	DY

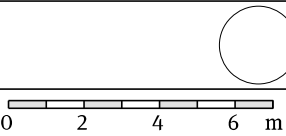

Notes
All dimensions must be checked and Papa Architects are to be informed of any discrepancies prior to construction. Any DWG's issued by PAPA architects are to be read in conjunction with the associated PDF versions. This drawing and any of the details therein remain the copyright of Papa Architects Ltd. All drawings prepared by Papa Architects are not to be used for any submissions, area schedule calculations or used by any other Persons or Companies other than Papa Architects Ltd unless written consent has been given by Papa Architects Ltd.