




01 Existing & Proposed Front Elevation
1:200@A3

PAPA Papa Architects Ltd. 222 Archway Road, Highgate, London N6 5AX Phone. +44(0)20 8348 8411 Fax. +44 (0)20 8348 7411 www.papaarchitects.co.uk	Client	Address 2 Chesnut Road Tottenham London N17 9EN	Drawing title Existing & Proposed Front Elevation (no change)	Project No.	Date	Scale 1:200 @ A3	Rev	Date	Reason For Issue	Chk	0 2 4 6 m	Notes All dimensions must be checked and Papa Architects are to be informed of any discrepancies prior to construction. Any DWG's issued by PAPA architects are to be read in conjunction with the associated PDF versions. This drawing and any of the details therein remain the copyright of Papa Architects Ltd. All drawings prepared by Papa Architects are not to be used for any submissions, area schedule calculations or used by any other Persons or Companies other than Papa Architects Ltd unless written consent has been given by Papa Architects Ltd.	
				1706	July 20		P01	08.07.20	Submission	DY			
				Drawing No. 500-210	Current Rev P01								

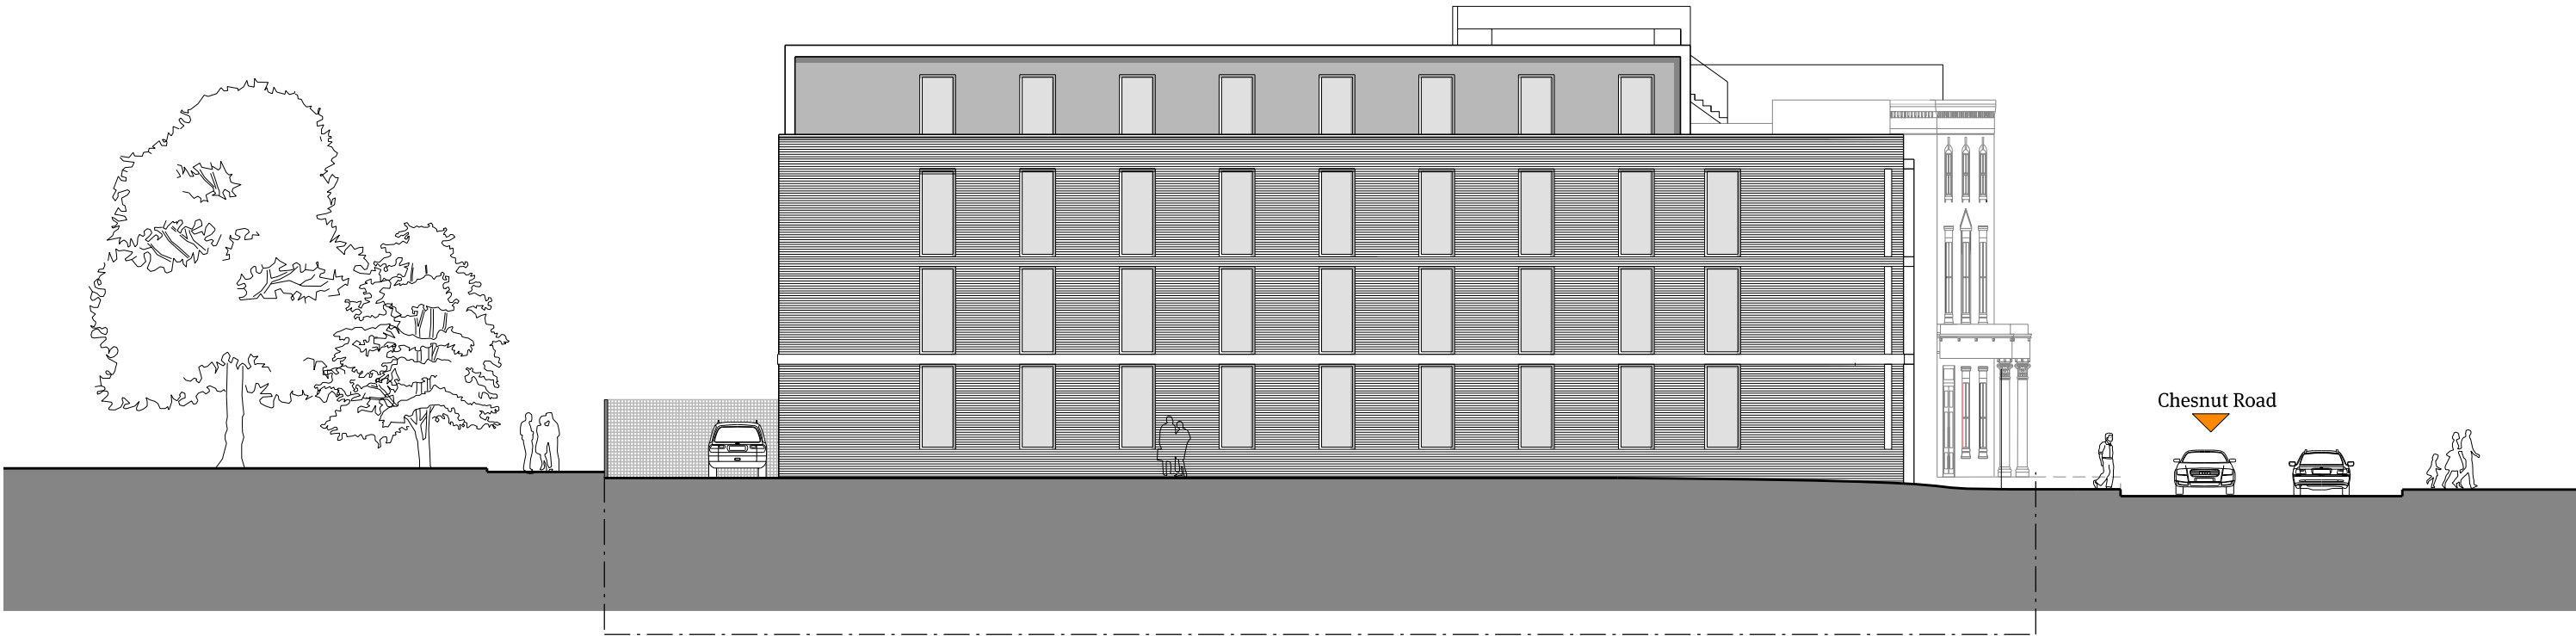


01 Existing & Proposed Side Elevation
1:200@A3

PAPA Papa Architects Ltd. 222 Archway Road, Highgate, London N6 5AX Phone. +44(0)20 8348 8411 Fax. +44 (0)20 8348 7411 www.papaarchitects.co.uk	Client	Address 2 Chesnut Road Tottenham London N17 9EN	Drawing title Existing & Proposed Side Elevation (no change)	Project No.	Date	Scale	Rev	Date	Reason For Issue	Chk	0246m	Notes All dimensions must be checked and Papa Architects are to be informed of any discrepancies prior to construction. Any DWG's issued by PAPA architects are to be read in conjunction with the associated PDF versions. This drawing and any of the details therein remain the copyright of Papa Architects Ltd. All drawings prepared by Papa Architects are not to be used for any submissions, area schedule calculations or used by any other Persons or Companies other than Papa Architects Ltd unless written consent has been given by Papa Architects Ltd.
				1706	July 20	1:200 @ A3	P01	08.07.20	Submission	DY		
				Drawing No.		Current Rev						
				500-211		P01						



01 Existing & Proposed Rear Elevation (South)
1:200@A3

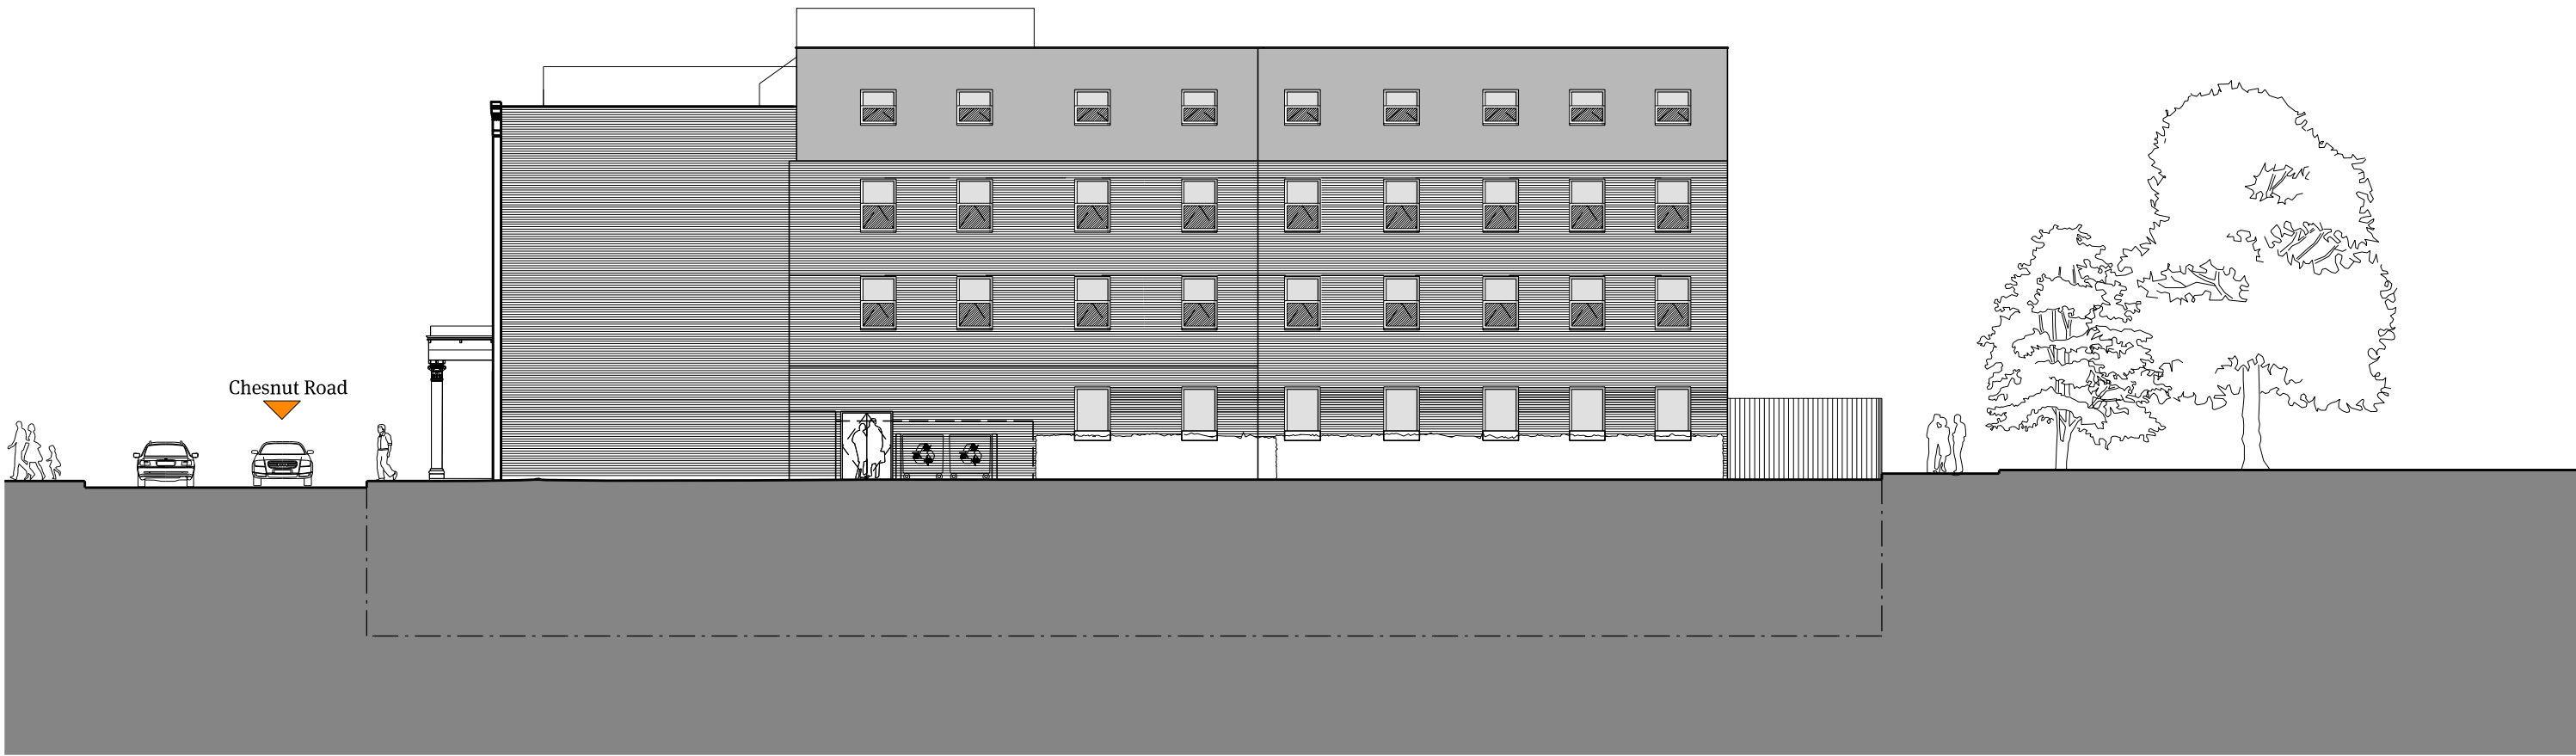

01 Existing & Proposed Side Elevation (West)
1:50@A3