

2 Chesnut Road

London
N17 9EN

Design & Access Statement
July 2020

1.0 Introduction

Introduction & Site Context

Introduction

The existing property comprises a recently completed 64 room Student Accommodation facility with associated communal facilities (e.g. shared kitchens, lounge areas, gym, and laundry). The building is 4-storeys in height and has an additional basement level.

The site is located close to Tottenham High Road and benefits from the numerous shops, cafés, and local services on the High Road. It is located to the rear of Tottenham Police Station and fronts onto Chesnut Road directly opposite the Stoneleigh Road car park. The eastern boundary fronts onto Rycroft Way and Protheroe House, which is a collection of new purpose-built extra care apartment building for persons over the age of 55 years, is located directly opposite.

Bruce Grove Railway Station is located a short walk (approx. 3 minutes) to the north and provides services into Liverpool Street Station. Tottenham Hale Underground (Victoria Line) and Railway Station is located to a short walk (approx. 5-minutes) to the south-east and Seven Sisters Underground (Victoria Line) and Railway Station can be accessed via a short bus ride on Tottenham High Road.

The accessible nature of the site is highlighted in its Public Transport Accessibility Rating (PTAL) of 6a, which one of the highest levels possible. The area is mixed in nature, with the area becoming more residential to the east of the site.

Background

The Student Accommodation building was originally granted planning permission (ref: HGY/2013/0155) on 26th March 2013. The description of development was as follows:

‘Partial demolition of existing buildings, retaining existing historical facade, construction of student accommodation over 3 and 4 floors to provide 64 student rooms and amenities areas.’

Following on from this, an application to vary the approved plans, specifically in relation to the basement level, was approved on 27th October 2017. The Student Accommodation building was completed in 2019, in anticipation of the commencement of the new academic year in September.

The building was becoming increasingly popular with students and vacancy and void periods were reducing. However, this all changed with the impact of the Covid-19 pandemic and subsequent ‘lockdown’ in March. This resulted in many of the students returning home to their families within the UK and abroad.

At this stage, it is impossible to predict how the Covid-19 pandemic will impact the

Student Accommodation sector in London. However, the applicant conservatively estimates that the 2020 – 2021 academic year will be severely impacted, with reports that many students will either be studying via ‘online’ courses or will defer the commencement of their studies for a year or more, thus reducing demand for Student Accommodation facilities.

At the time of submission, vacancy rates at the site were increasing, and many students had failed to pay their rent for the previous quarter. Furthermore, only 13 students (20%) had indicated a desire to let a room for the new academic year in September with the risk that some, or all these initial bookings may be cancelled before this time.

Clearly, the facility is not profitable with only 20% occupancy and normally approx. 70-80% occupancy is required as an absolute ‘minimum’ in terms of viability. This justification is assessed in further detail within the Supporting Planning Statement which accompanies this application.

2.0 Proposal

The Proposal

The Student Accommodation sector in London is expected to be severely impacted by Covid-19 and the current facility is unviable in its anticipated state for the 2020 / 2021 academic year (e.g. approx. 20% occupancy). This may indeed last much longer, as it takes time to generate interest, confidence and generally 'fill up' Student Halls of residence with incentives and active marketing.

It is for this reason that the proposal seeks to use the property for a mix of both Student Accommodation and 'co-living' for a temporary period of 3-years. It is envisaged that the property would continue to accommodate those students that wish to rent rooms. However, as many rooms are expected to be vacant the temporary consent (if approved) would allow these to be occupied by young professionals in a co-living format. This could then revert towards a greater amount of Student Accommodation lettings as and when the impact of the Covid-19 pandemic eases.

This approach is being promoted by the applicant as modern student accommodation facilities and co-living facilities (as well as some hotels) are physically extremely similar in terms of room sizes and communal facilities.

Therefore, the mixed student accommodation and co-living facility would not result in the need for any physical changes to the property whatsoever. Furthermore, it would ensure that the facility would remain viable by providing accommodation for young professionals (e.g. 21-35 years old) who are generally the most popular demographic for co-living in London.

This approach would ensure an efficient use of the property during the Covid-19 pandemic as it seems somewhat wasteful for a perfectly good facility to remain 80% vacant during a housing crisis. The detailed justification and planning implications of the proposal are discussed further within the Supporting Planning Statement.

Drawings

The existing & proposed scheme is reflected in the following set of drawings. It should be noted that there are no differences between the set of existing & proposed drawings.

The application is applying for the Change of use of the property from Student Accommodation to provide a mix of Student Accommodation and Co-Living accommodation for a temporary period of three years only.

Therefore the internal and external configuration will remain the same.

3.0 Existing & Proposed Drawings



01 Existing & Proposed Site Plan

1:1250@A3



Papa Architects Ltd.
222 Archway Road, Highgate,
London N6 5AX
Phone. +44(0)20 8348 8411
Fax. +44 (0)20 8348 7411
www.papaarchitects.co.uk

Client

Address
2 Chesnut Road
Tottenham
London
N17 9EN


Drawing title
Existing &
Proposed Site Plan

Project No. Date
1706 July 20


Drawing No.
500-001

Scale
1:1250 @ A3
Current Rev
P01

Rev	Date	Reason For Issue	Chk
P01	08.07.20	Submission	DY

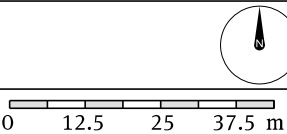

Notes
All dimensions must be checked and Papa Architects are to be informed of any discrepancies prior to construction. Any DWG's issued by PAPA architects are to be read in conjunction with the associated PDF versions. This drawing and any of the details therein remain the copyright of Papa Architects Ltd. All drawings prepared by Papa Architects are not to be used for any submissions, area schedule calculations or used by any other Persons or Companies other than Papa Architects Ltd unless written consent has been given by Papa Architects Ltd.

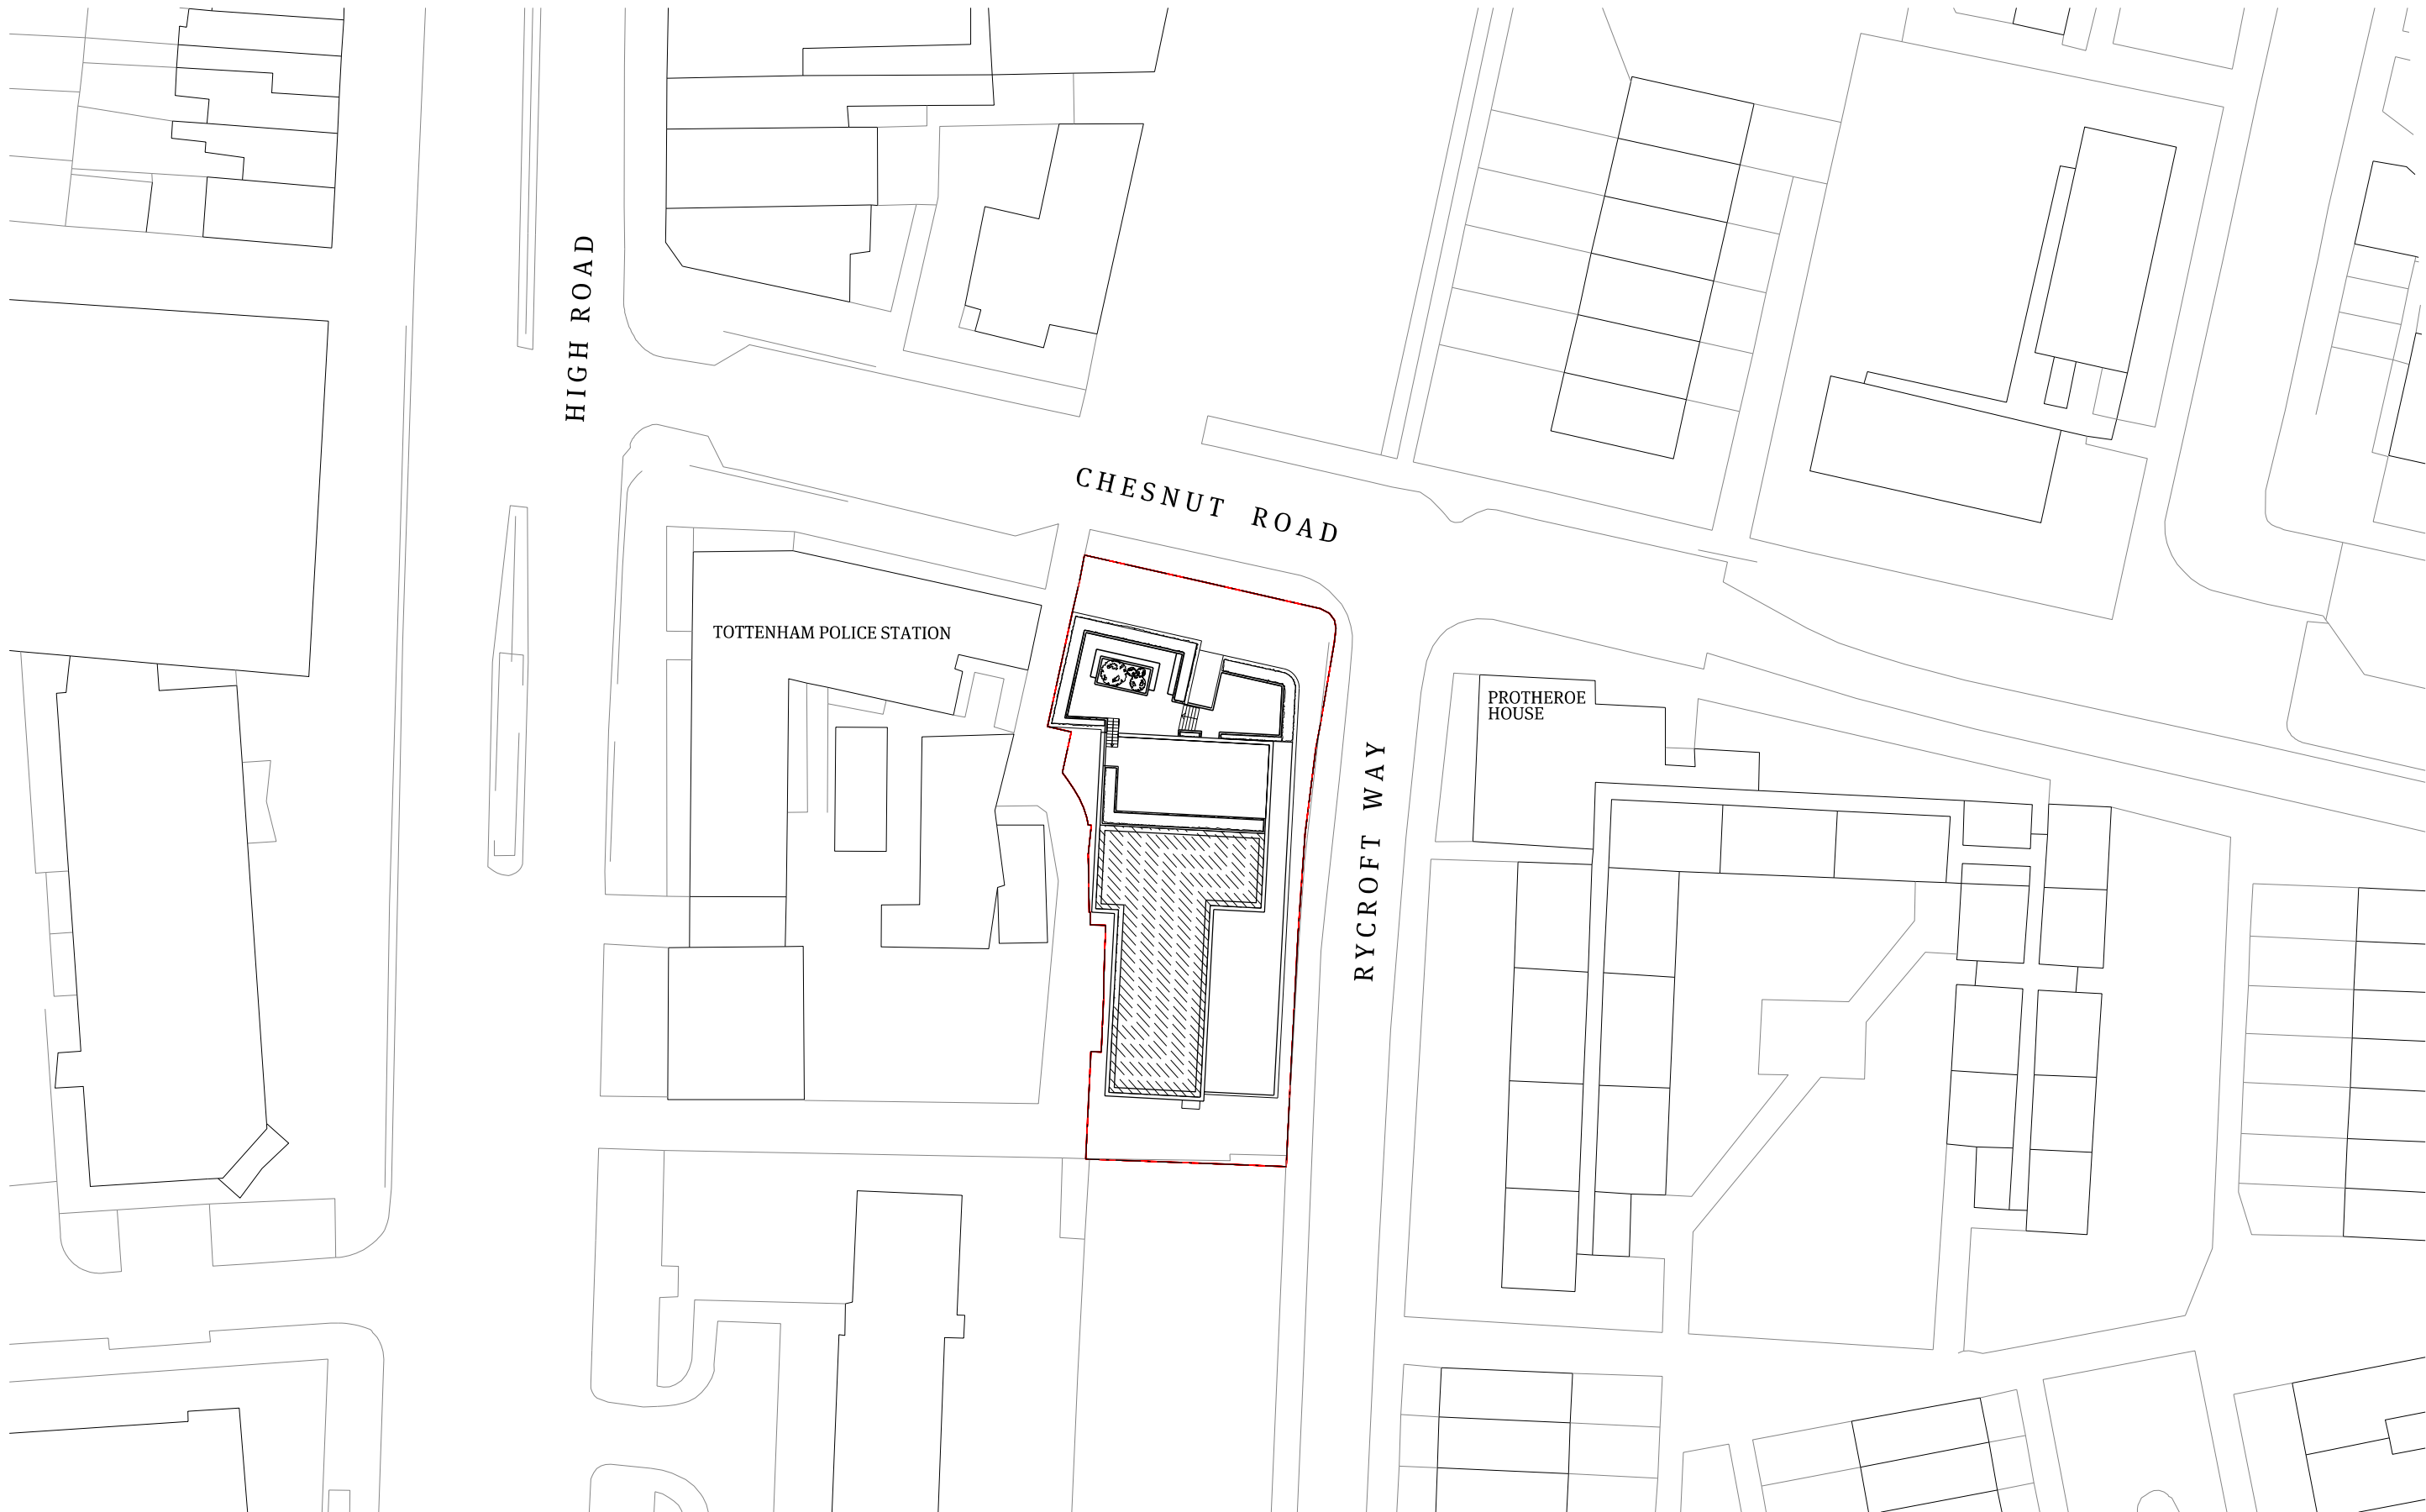

01 Existing & Proposed Block Plan
1:500@A3



Papa Architects Ltd.
222 Archway Road, Highgate,
London N6 5AX
Phone. +44(0)20 8348 8411
Fax. +44 (0)20 8348 7411
www.papaarchitects.co.uk

Client

Address
**2 Chesnut Road
Tottenham
London
N17 9EN**

Drawing title
**Existing &
Proposed Block
Plan**

Project No. Date
1706 July 20

Scale
1:500 @ A3


Drawing No.
500-002

Current Rev
P01


Rev Date
P01 08.07.20

Reason For Issue
Submission

Chk
DY

 

Notes
All dimensions must be checked and Papa Architects are to be informed of any discrepancies prior to construction. Any DWG's issued by PAPA architects are to be read in conjunction with the associated PDF versions. This drawing and any of the details therein remain the copyright of Papa Architects Ltd. All drawings prepared by Papa Architects are not to be used for any submissions, area schedule calculations or used by any other Persons or Companies other than Papa Architects Ltd unless written consent has been given by Papa Architects Ltd.

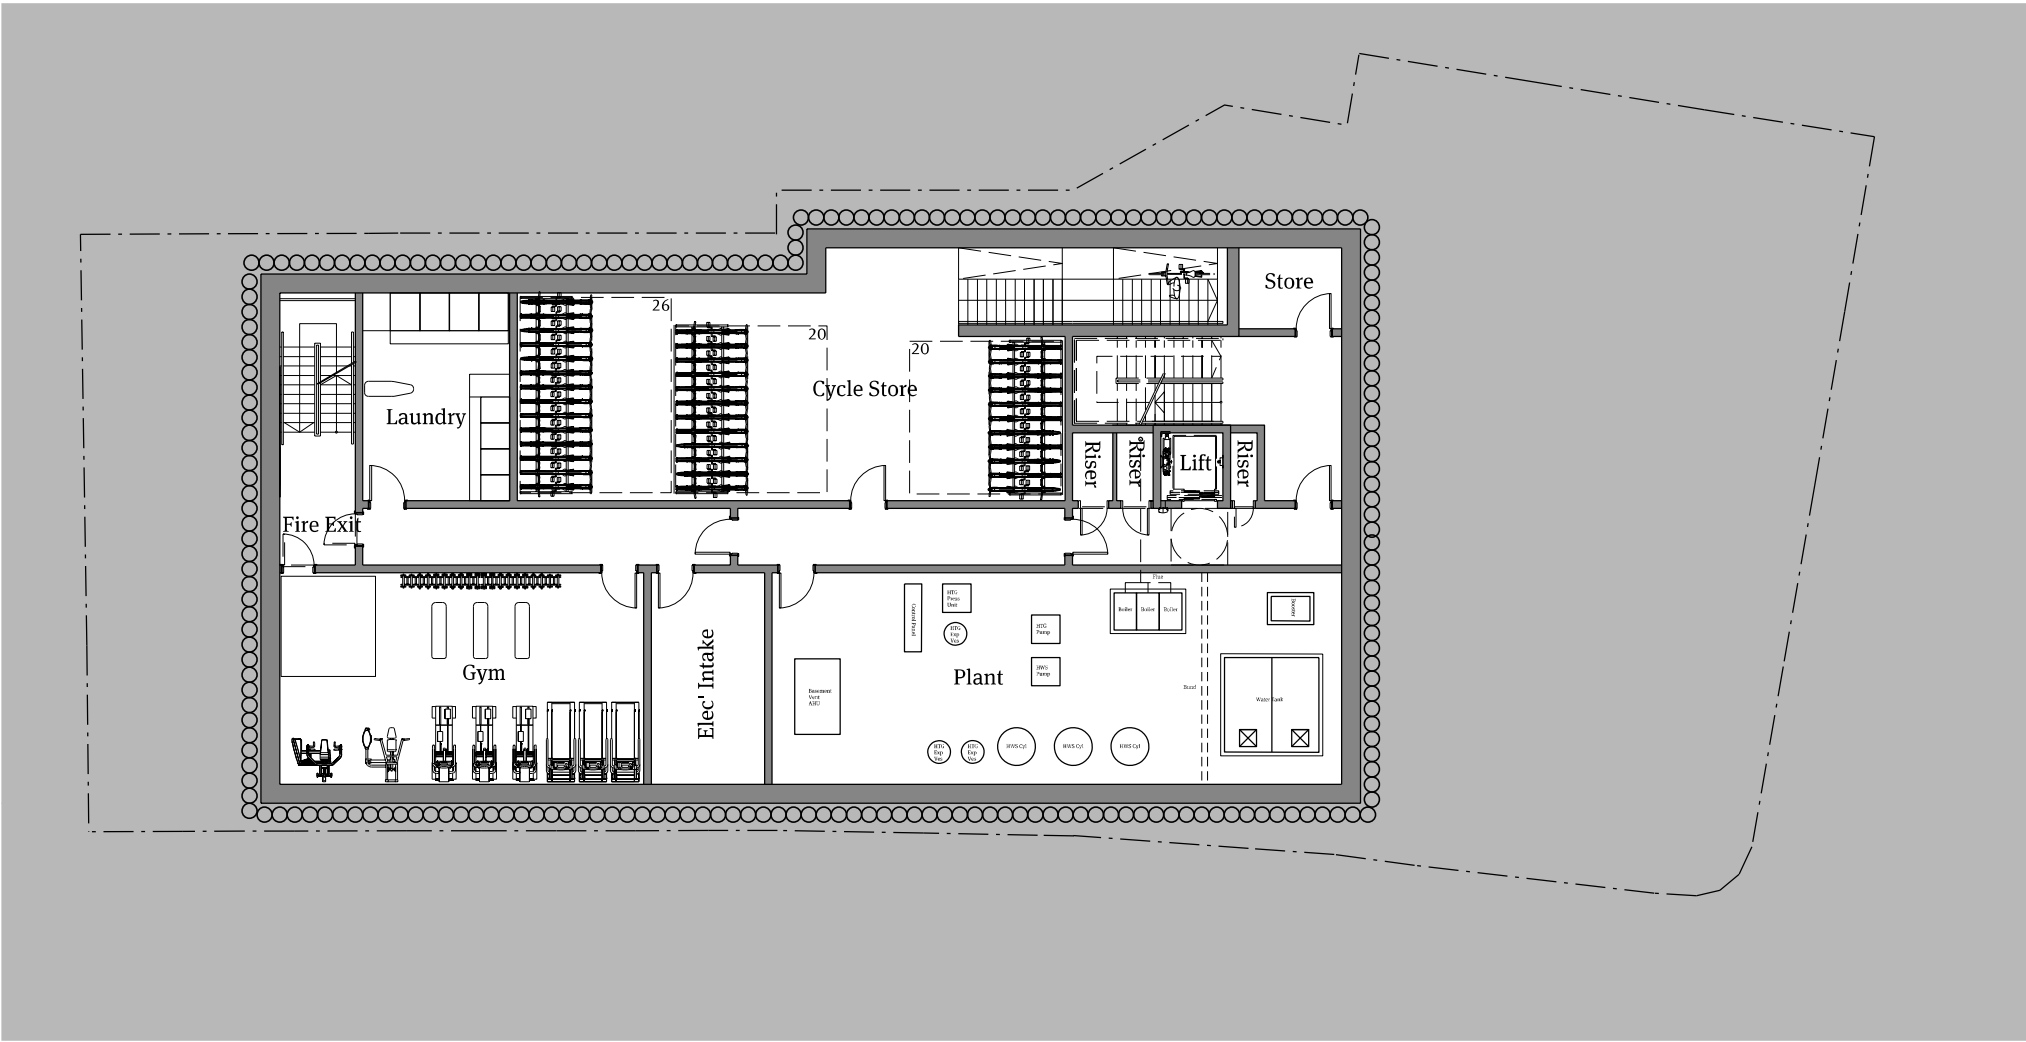

01 Existing Basement Floor Plan

1:200@A3

Legend	
- - -	Site Boundary



Papa Architects Ltd.
222 Archway Road, Highgate,
London N6 5AX
Phone. +44(0)20 8348 8411
Fax. +44 (0)20 8348 7411
www.papaarchitects.co.uk

Client

Address
2 Chesnut Road
Tottenham
London
N17 9EN


Drawing title
Existing Basement
Floor

Project No. Date
1210 July 20


Drawing No.
500-200

Scale
1:200 @ A3
Current Rev
P01

Rev	Date	Reason For Issue	Chk
P01	08.07.20	Submission	DY

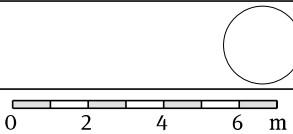

Notes
All dimensions must be checked and Papa Architects are to be informed of any discrepancies prior to construction. Any DWG's issued by PAPA architects are to be read in conjunction with the associated PDF versions. This drawing and any of the details therein remain the copyright of Papa Architects Ltd. All drawings prepared by Papa Architects are not to be used for any submissions, area schedule calculations or used by any other Persons or Companies other than Papa Architects Ltd unless written consent has been given by Papa Architects Ltd.

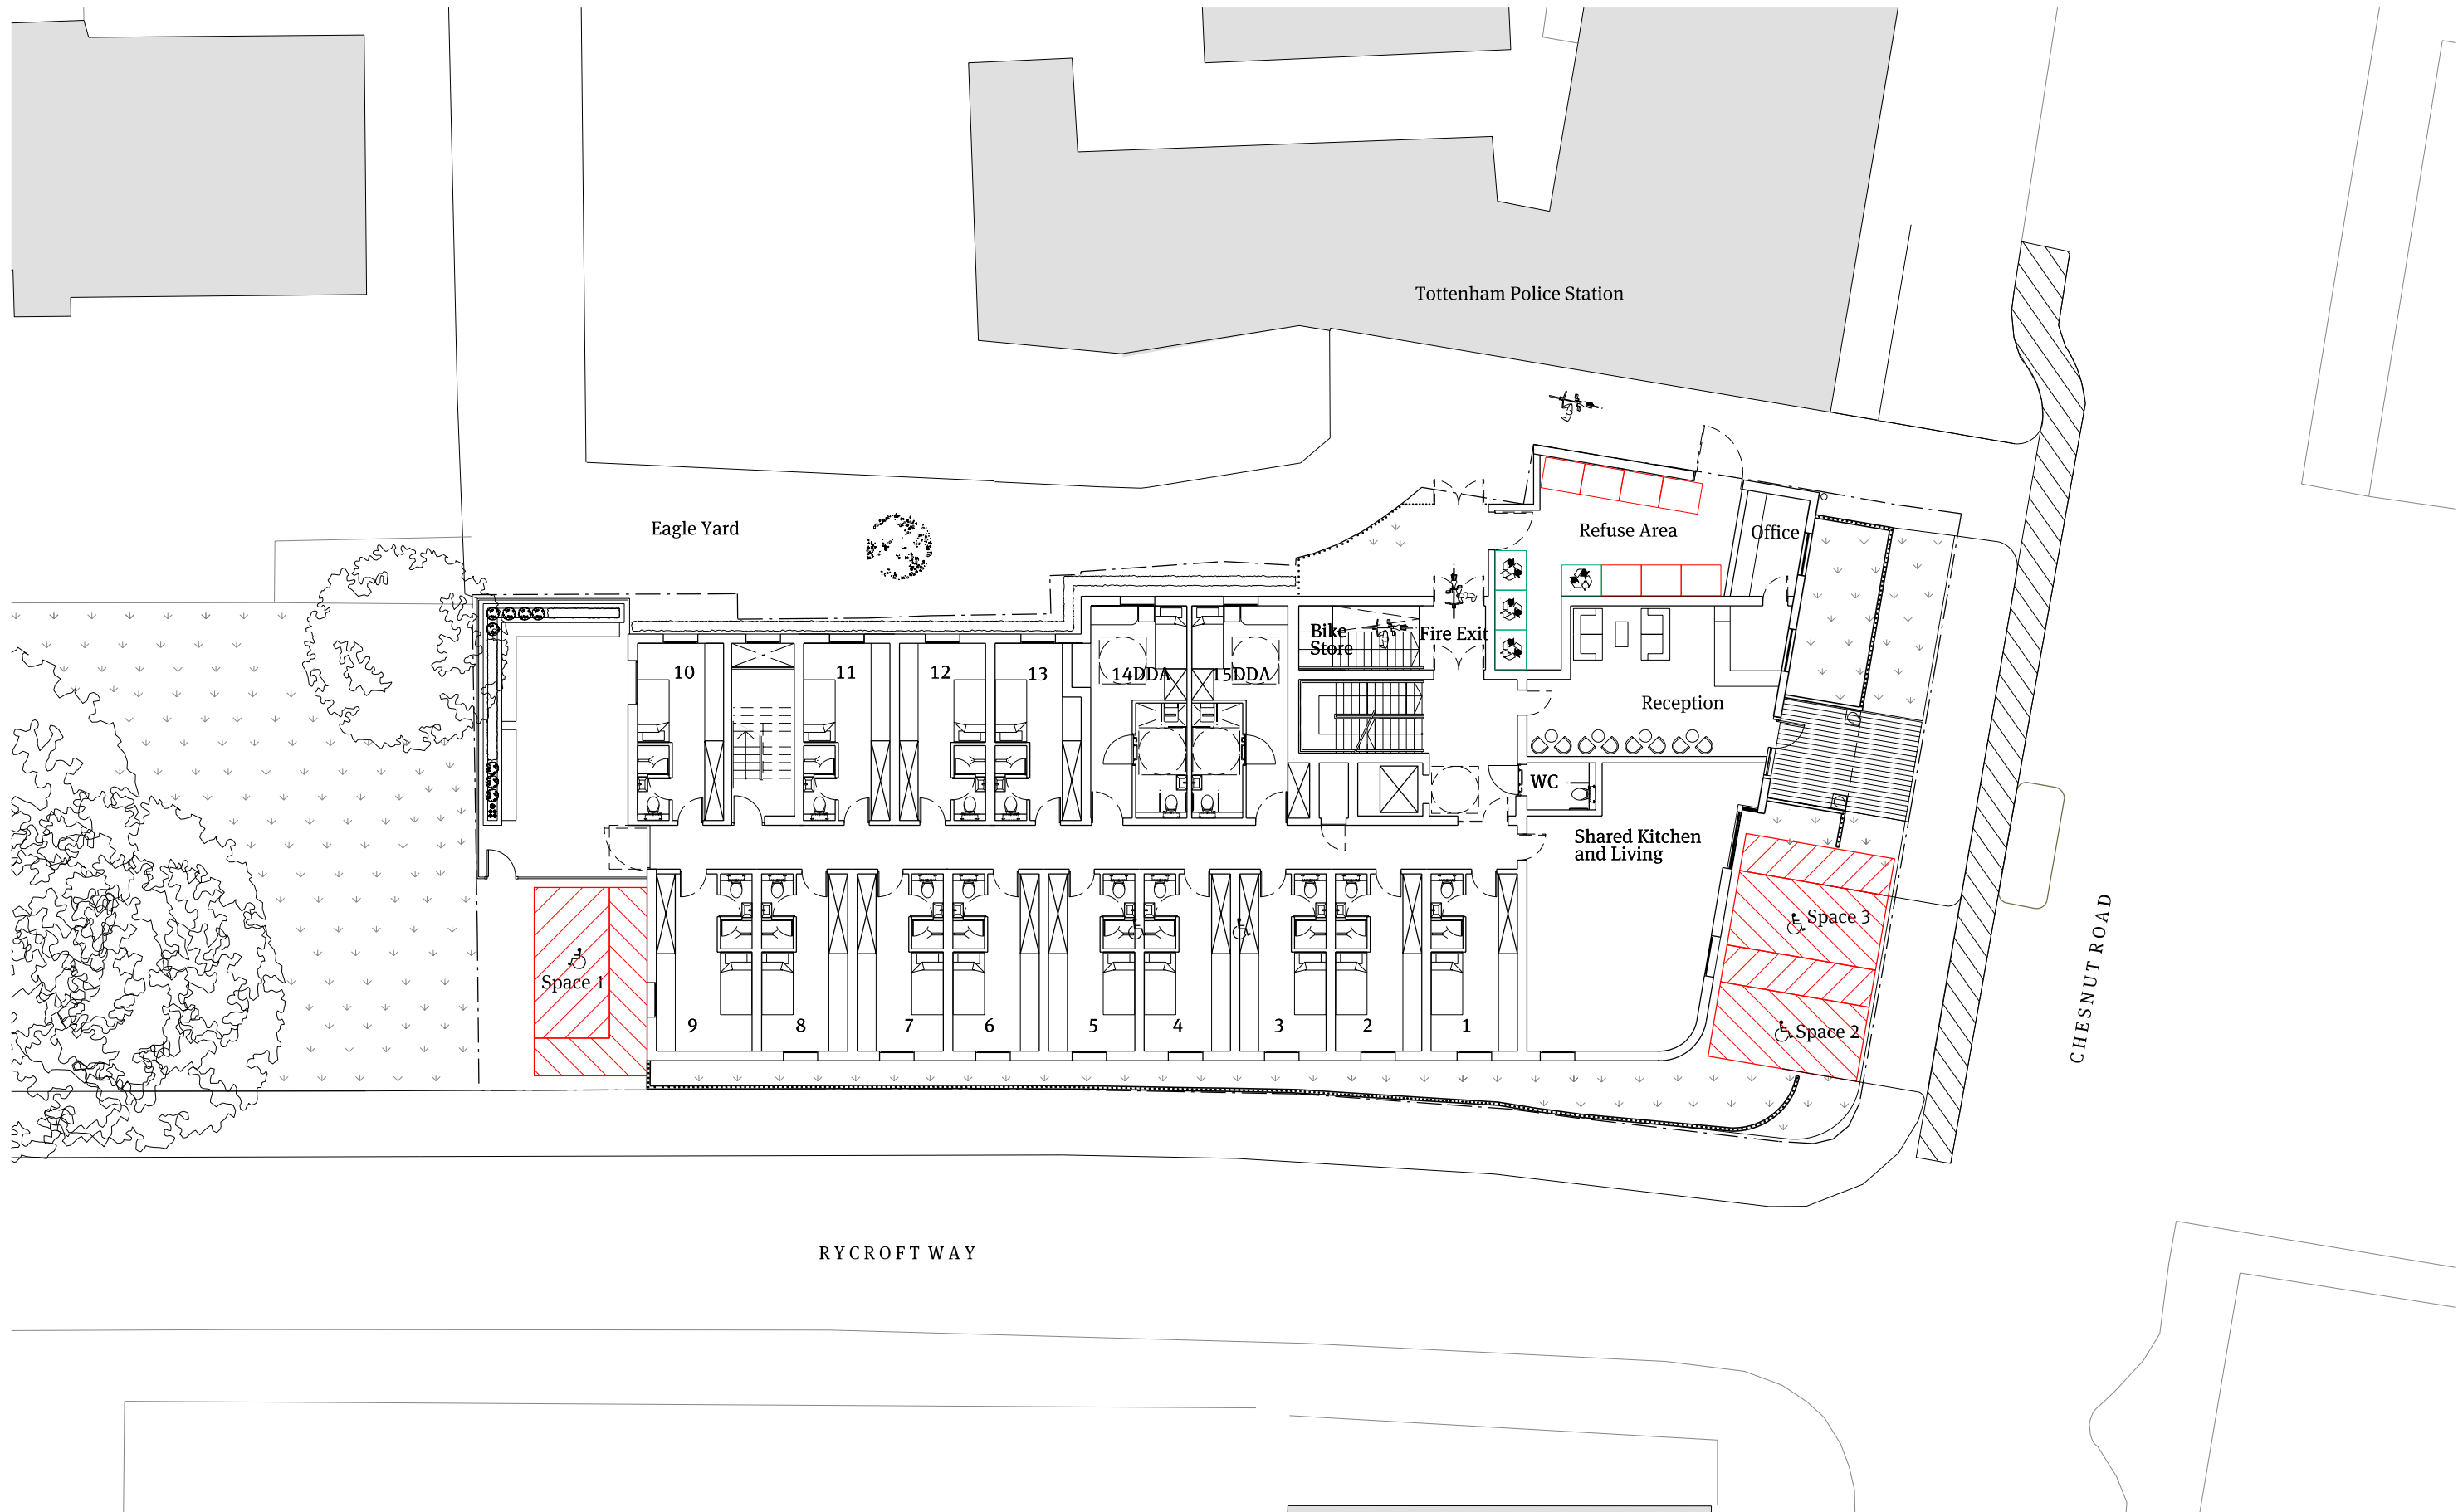

01 Existing Ground Floor Plan
1:200@A3

PAPA
Papa Architects Ltd.
222 Archway Road, Highgate,
London N6 5AX
Phone. +44(0)20 8348 8411
Fax. +44 (0)20 8348 7411
www.papaarchitects.co.uk

Client

Address
2 Chesnut Road
Tottenham
London
N17 9EN

Drawing title
Existing Ground
Floor Plan


Project No. Date
1706 July 20

Drawing No.
500-201


Scale
1:200 @ A3

Current Rev
P01

Rev	Date	Reason For Issue	Chk
P01	08.07.20	Submission	DY

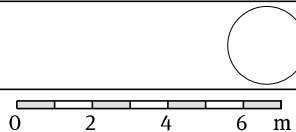


Notes
All dimensions must be checked and Papa Architects are to be informed of any discrepancies prior to construction. Any DWG's issued by PAPA architects are to be read in conjunction with the associated PDF versions. This drawing and any of the details therein remain the copyright of Papa Architects Ltd. All drawings prepared by Papa Architects are not to be used for any submissions, area schedule calculations or used by any other Persons or Companies other than Papa Architects Ltd unless written consent has been given by Papa Architects Ltd.

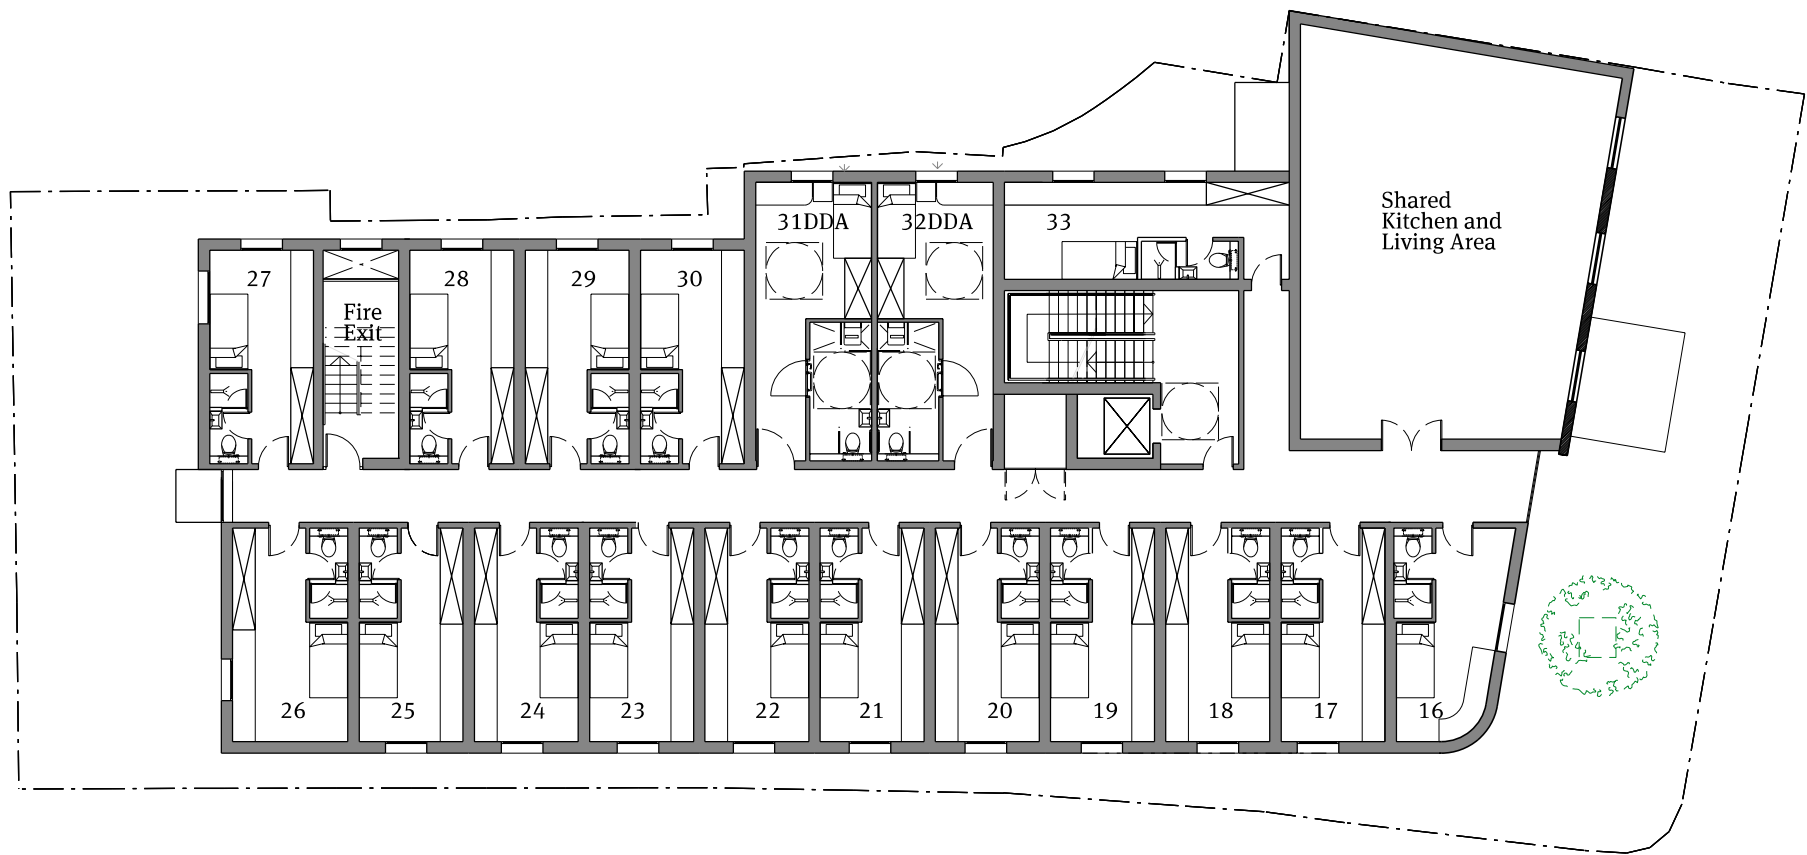

01 Existing First Floor Plan
1:200@A3

PAPA Papa Architects Ltd. 222 Archway Road, Highgate, London N6 5AX Phone. +44(0)20 8348 8411 Fax. +44 (0)20 8348 7411 www.papaarchitects.co.uk	Client	Address 2 Chesnut Road Tottenham London N17 9EN	Drawing title Existing First Floor Plan	Project No.	Date	Scale	Rev	Date	Reason For Issue	Chk	0246m	Notes All dimensions must be checked and Papa Architects are to be informed of any discrepancies prior to construction. Any DWG's issued by PAPA architects are to be read in conjunction with the associated PDF versions. This drawing and any of the details therein remain the copyright of Papa Architects Ltd. All drawings prepared by Papa Architects are not to be used for any submissions, area schedule calculations or used by any other Persons or Companies other than Papa Architects Ltd unless written consent has been given by Papa Architects Ltd.
				1706	July 20	1:200 @ A3	P01	08.07.20	Submission	DY		
				Drawing No. 500-202	Current Rev P01							

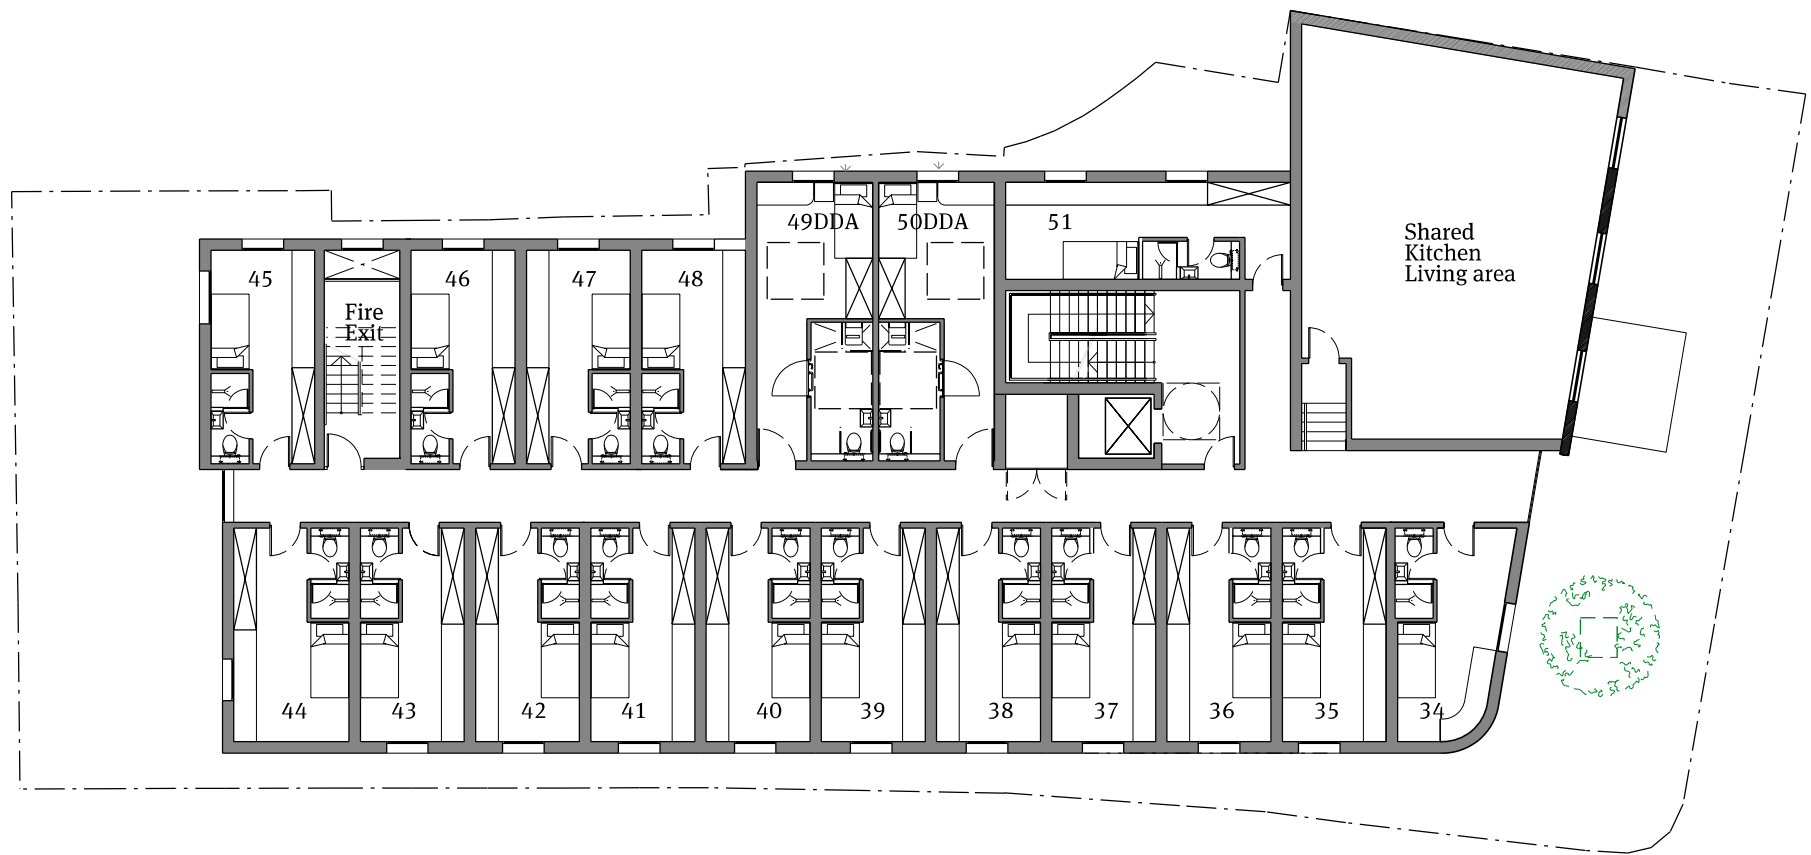

01 Existing Second Floor Plan
1:200@A3

PAPA
Papa Architects Ltd.
222 Archway Road, Highgate,
London N6 5AX
Phone. +44(0)20 8348 8411
Fax. +44 (0)20 8348 7411
www.papaarchitects.co.uk

Client

Address
2 Chesnut Road
Tottenham
London
N17 9EN


Drawing title
Existing Second
Floor Plan

Project No. Date
1706 July 20


Drawing No.
500-203

Scale
1:200 @ A3
Current Rev
P01

Rev	Date	Reason For Issue	Chk
P01	08.07.20	Submission	DY

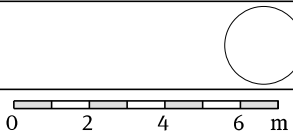

Notes
All dimensions must be checked and Papa Architects are to be informed of any discrepancies prior to construction. Any DWG's issued by PAPA architects are to be read in conjunction with the associated PDF versions. This drawing and any of the details therein remain the copyright of Papa Architects Ltd. All drawings prepared by Papa Architects are not to be used for any submissions, area schedule calculations or used by any other Persons or Companies other than Papa Architects Ltd unless written consent has been given by Papa Architects Ltd.

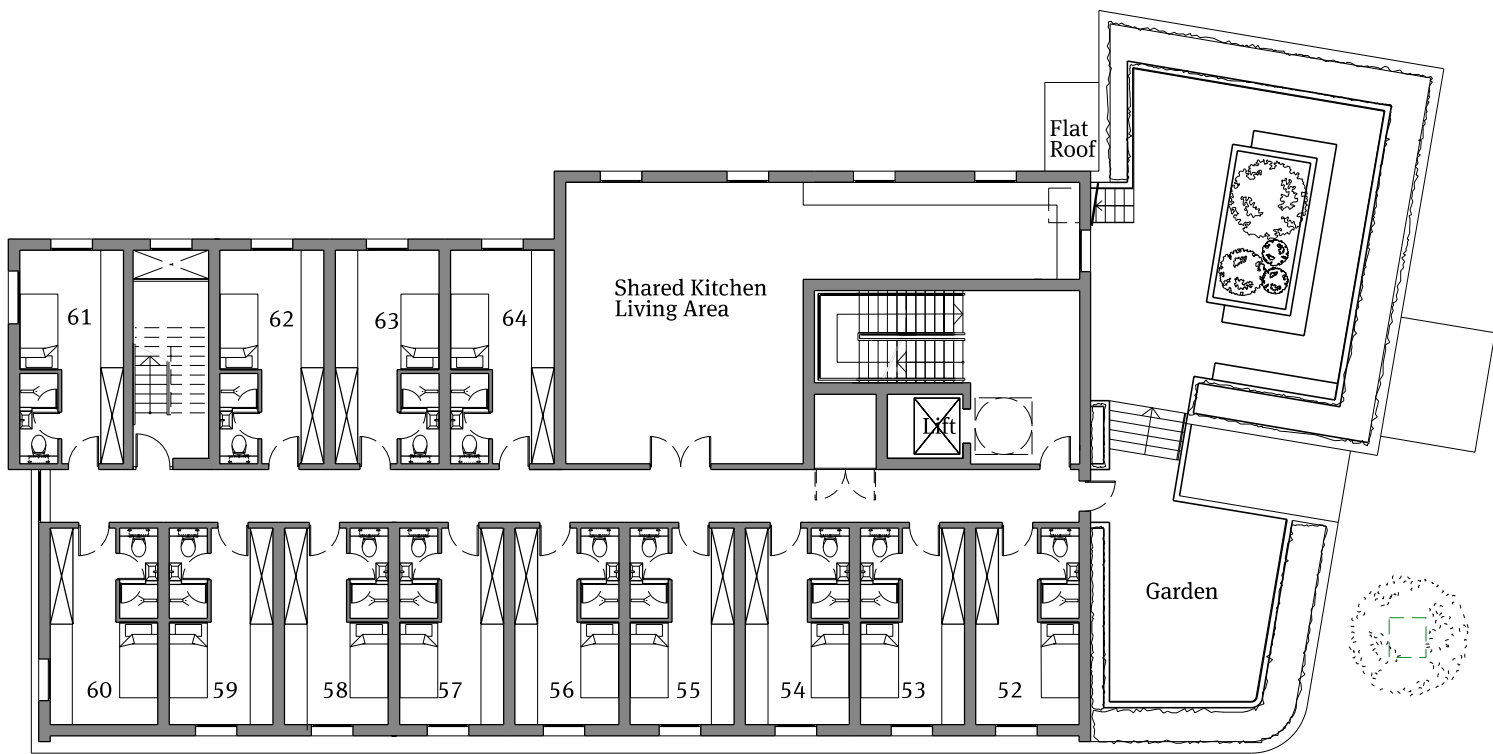

01 Existing Third Floor Plan

1:200@A3

PAPA

Papa Architects Ltd.
222 Archway Road, Highgate,
London N6 5AX
Phone. +44(0)20 8348 8411
Fax. +44 (0)20 8348 7411
www.papaarchitects.co.uk

Client

Address
2 Chesnut Road
Tottenham
London
N17 9EN


Drawing title
Existing Third
Floor Plan

Project No. Date
1706 July 20


Drawing No.
500-204

Scale
1:200 @ A3
Current Rev
P01

Rev	Date	Reason For Issue	Chk
P01	08.07.20	Submission	DY

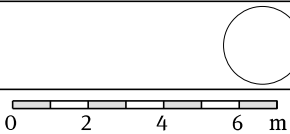

Notes
All dimensions must be checked and Papa Architects are to be informed of any discrepancies prior to construction. Any DWG's issued by PAPA architects are to be read in conjunction with the associated PDF versions. This drawing and any of the details therein remain the copyright of Papa Architects Ltd. All drawings prepared by Papa Architects are not to be used for any submissions, area schedule calculations or used by any other Persons or Companies other than Papa Architects Ltd unless written consent has been given by Papa Architects Ltd.

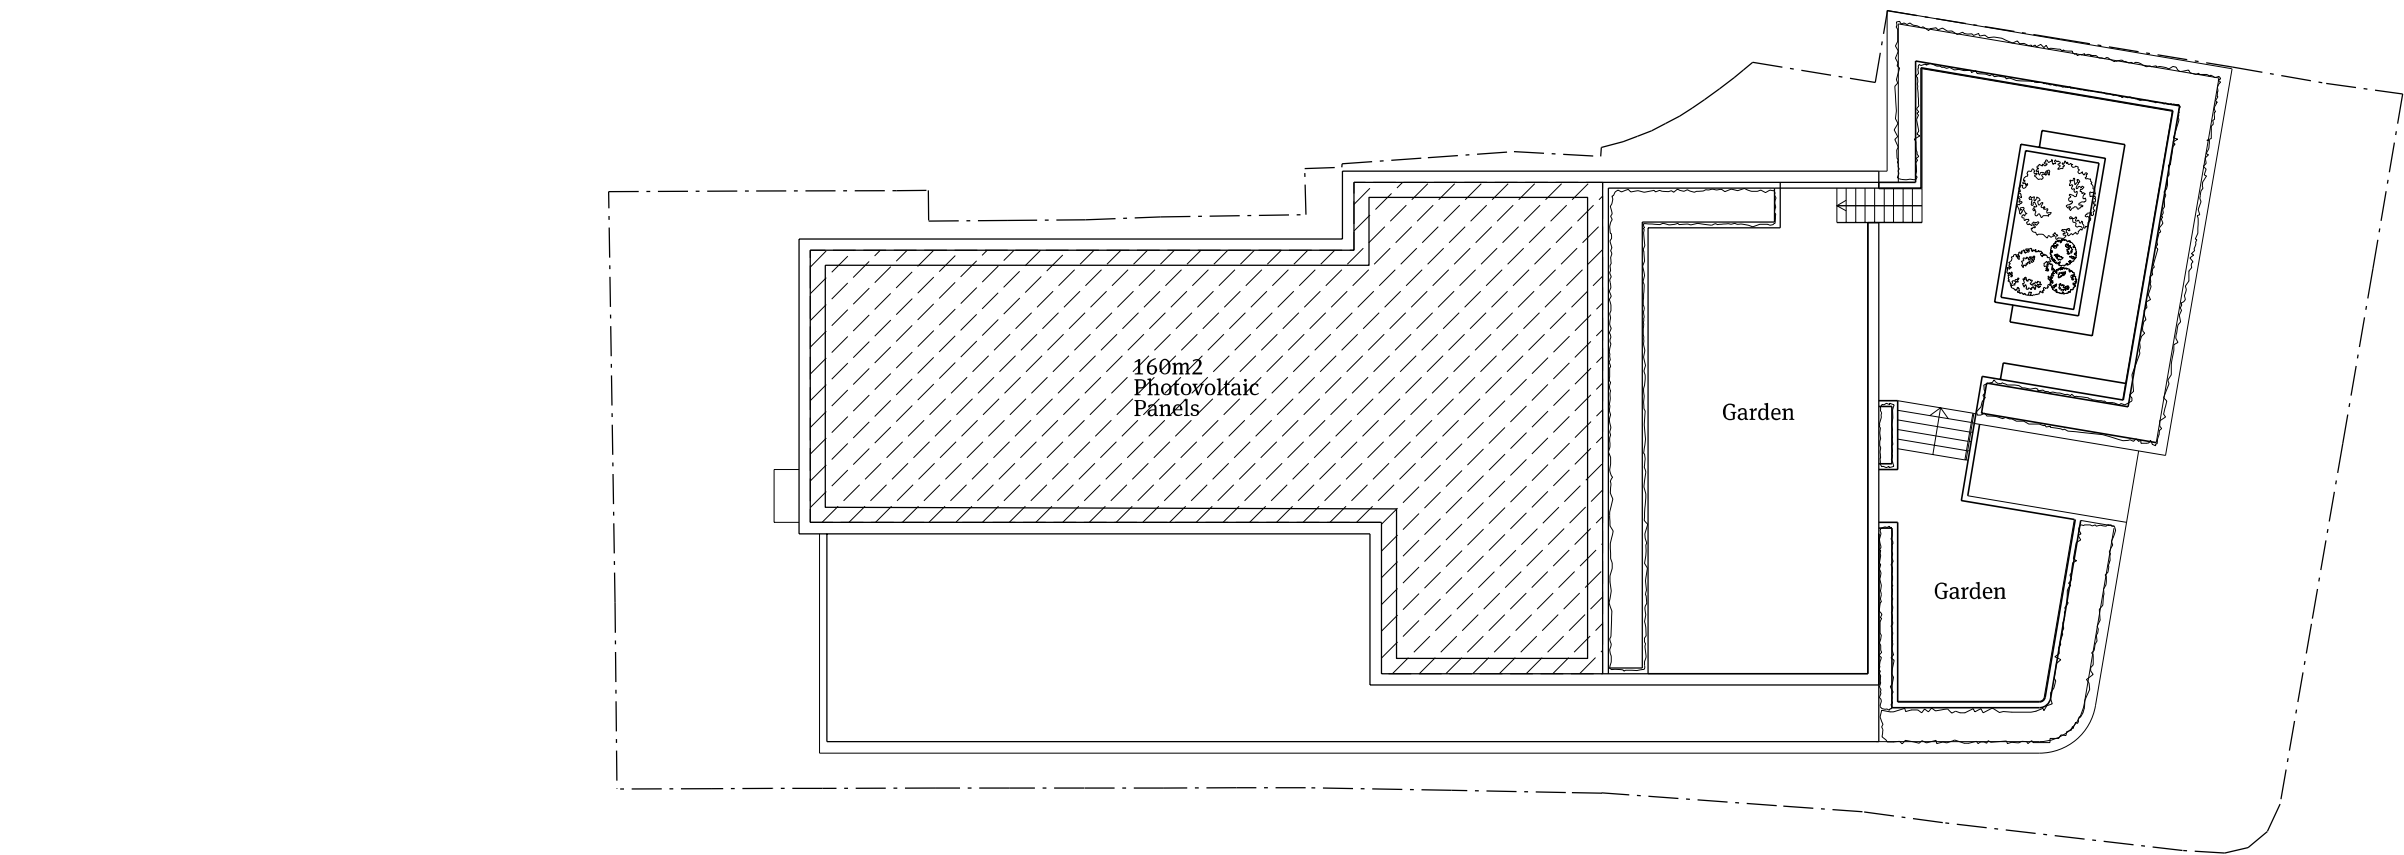

01 Existing Roof Plan
1:200@A3



Papa Architects Ltd.
222 Archway Road, Highgate,
London N6 5AX
Phone. +44(0)20 8348 8411
Fax. +44 (0)20 8348 7411
www.papaarchitects.co.uk


Client

Address
2 Chesnut Road
Tottenham
London
N17 9EN

Drawing title
Existing Roof Plan

Project No.	Date	Scale
1706	July 20	1:200 @ A3
Drawing No.	Current Rev	
500-205	P01	

Rev	Date	Reason For Issue	Chk
P01	08.07.20	Submission	DY

 


Notes
All dimensions must be checked and Papa Architects are to be informed of any discrepancies prior to construction. Any DWG's issued by PAPA architects are to be read in conjunction with the associated PDF versions. This drawing and any of the details therein remain the copyright of Papa Architects Ltd. All drawings prepared by Papa Architects are not to be used for any submissions, area schedule calculations or used by any other Persons or Companies other than Papa Architects Ltd unless written consent has been given by Papa Architects Ltd.




01 Existing & Proposed Front Elevation
1:200@A3

PAPA Papa Architects Ltd. 222 Archway Road, Highgate, London N6 5AX Phone. +44(0)20 8348 8411 Fax. +44 (0)20 8348 7411 www.papaarchitects.co.uk	Client	Address 2 Chesnut Road Tottenham London N17 9EN	Drawing title Existing & Proposed Front Elevation (no change)	Project No.	Date	Scale 1:200 @ A3	Rev	Date	Reason For Issue	Chk	0246m	Notes All dimensions must be checked and Papa Architects are to be informed of any discrepancies prior to construction. Any DWG's issued by PAPA architects are to be read in conjunction with the associated PDF versions. This drawing and any of the details therein remain the copyright of Papa Architects Ltd. All drawings prepared by Papa Architects are not to be used for any submissions, area schedule calculations or used by any other Persons or Companies other than Papa Architects Ltd unless written consent has been given by Papa Architects Ltd.	
				1706	July 20		P01	08.07.20	Submission	DY			
				Drawing No. 500-210	Current Rev P01								

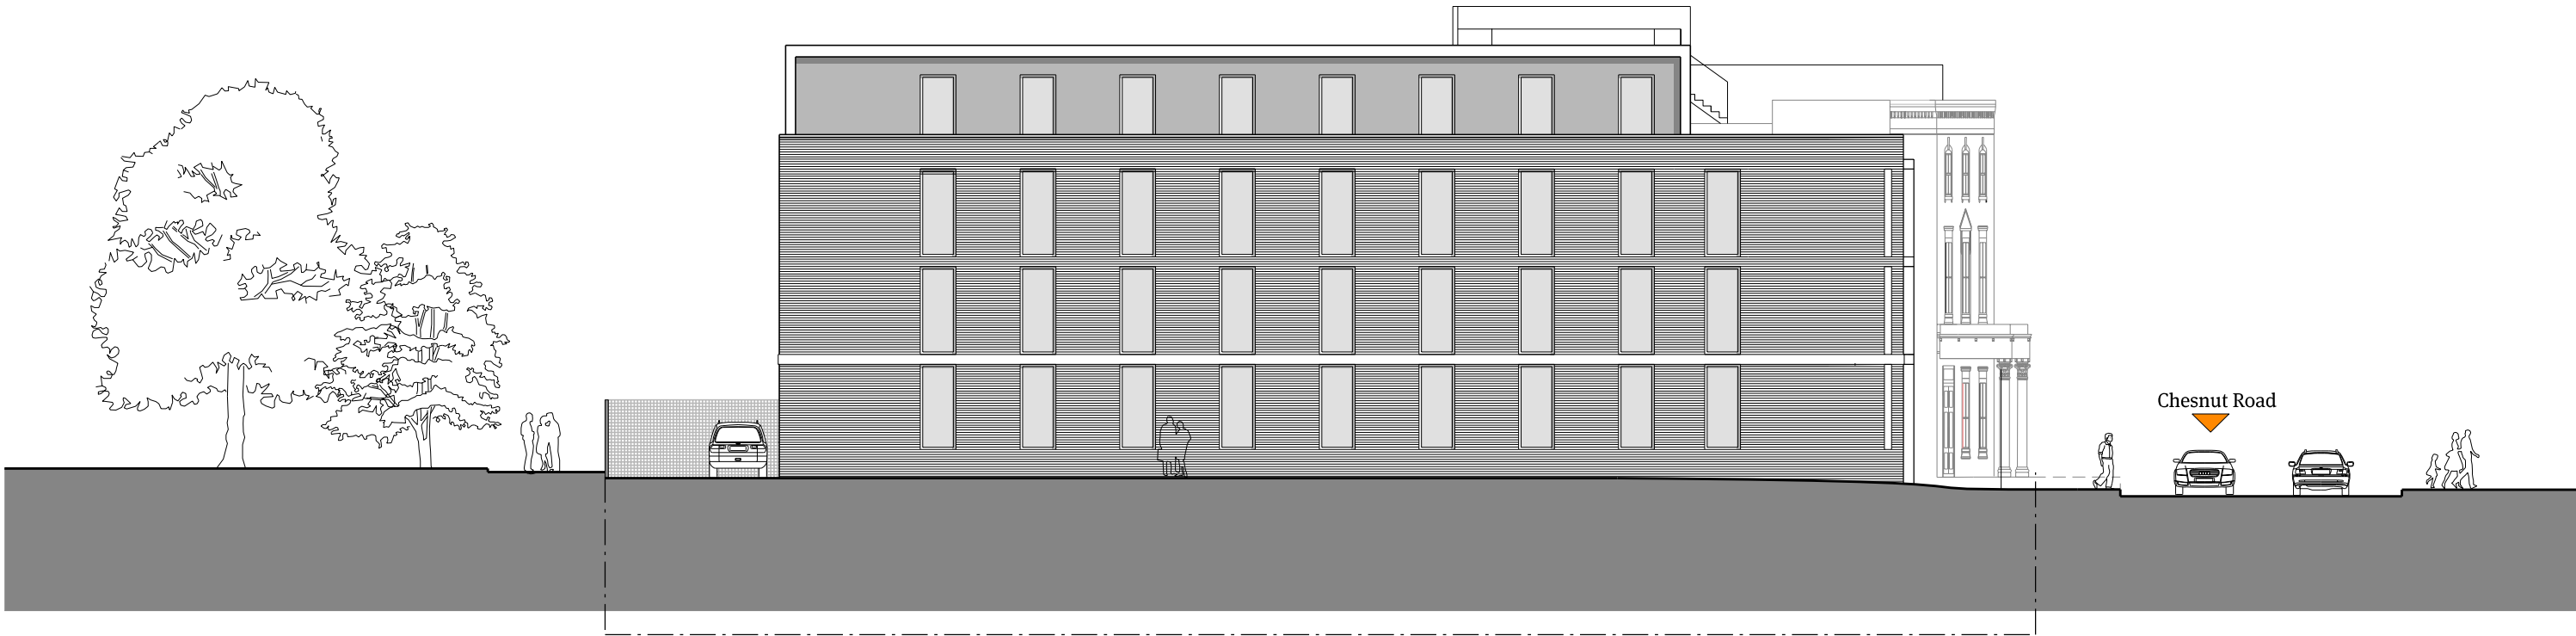

01 Existing & Proposed Side Elevation
1:200@A3

PAPA Papa Architects Ltd. 222 Archway Road, Highgate, London N6 5AX Phone. +44(0)20 8348 8411 Fax. +44 (0)20 8348 7411 www.papaarchitects.co.uk	Client	Address	Drawing title	Project No.		Date	Scale	Rev	Date	Reason For Issue	Chk	0246m	Notes				
				1706				P01									
				Drawing No.													
				500-211				Current Rev									
						July 20	1:200 @ A3		08.07.20	Submission	DY						
											</						

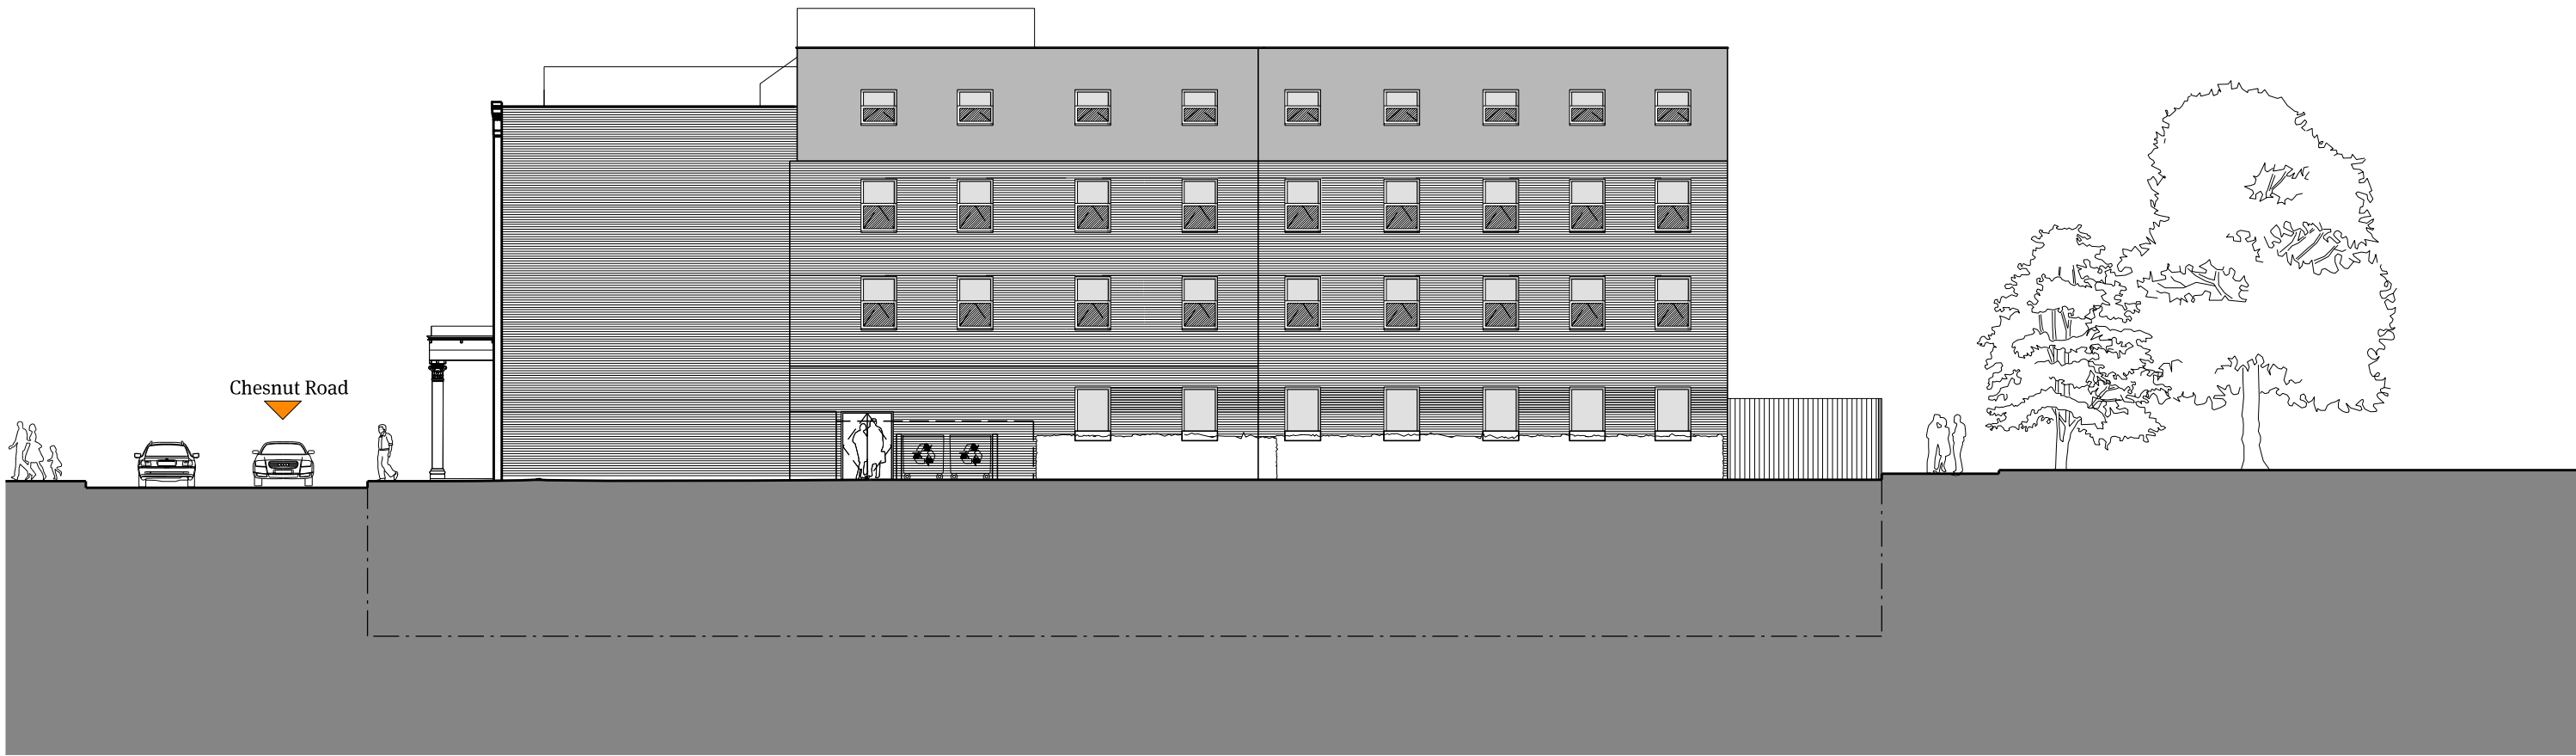

01 Existing & Proposed Side Elevation (West)
1:50@A3

PAPA

Papa Architects Ltd.
222 Archway Road, Highgate,
London N6 5AX
Phone. +44(0)20 8348 8411
Fax. +44 (0)20 8348 7411
www.papaarchitects.co.uk

Client

Address
2 Chesnut Road
Tottenham
London
N17 9EN


Drawing title
Existing & Proposed
Side Elevation (West) -
(no change)

Project No. Date
1706 July 20


Drawing No.
500-213

Scale
1:200 @ A3
Current Rev
P01

Rev	Date	Reason For Issue	Chk
P01	08.07.20	Submission	DY

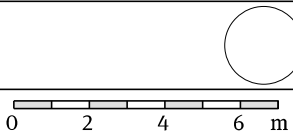

Notes
All dimensions must be checked and Papa Architects are to be informed of any discrepancies prior to construction. Any DWG's issued by PAPA architects are to be read in conjunction with the associated PDF versions. This drawing and any of the details therein remain the copyright of Papa Architects Ltd. All drawings prepared by Papa Architects are not to be used for any submissions, area schedule calculations or used by any other Persons or Companies other than Papa Architects Ltd unless written consent has been given by Papa Architects Ltd.

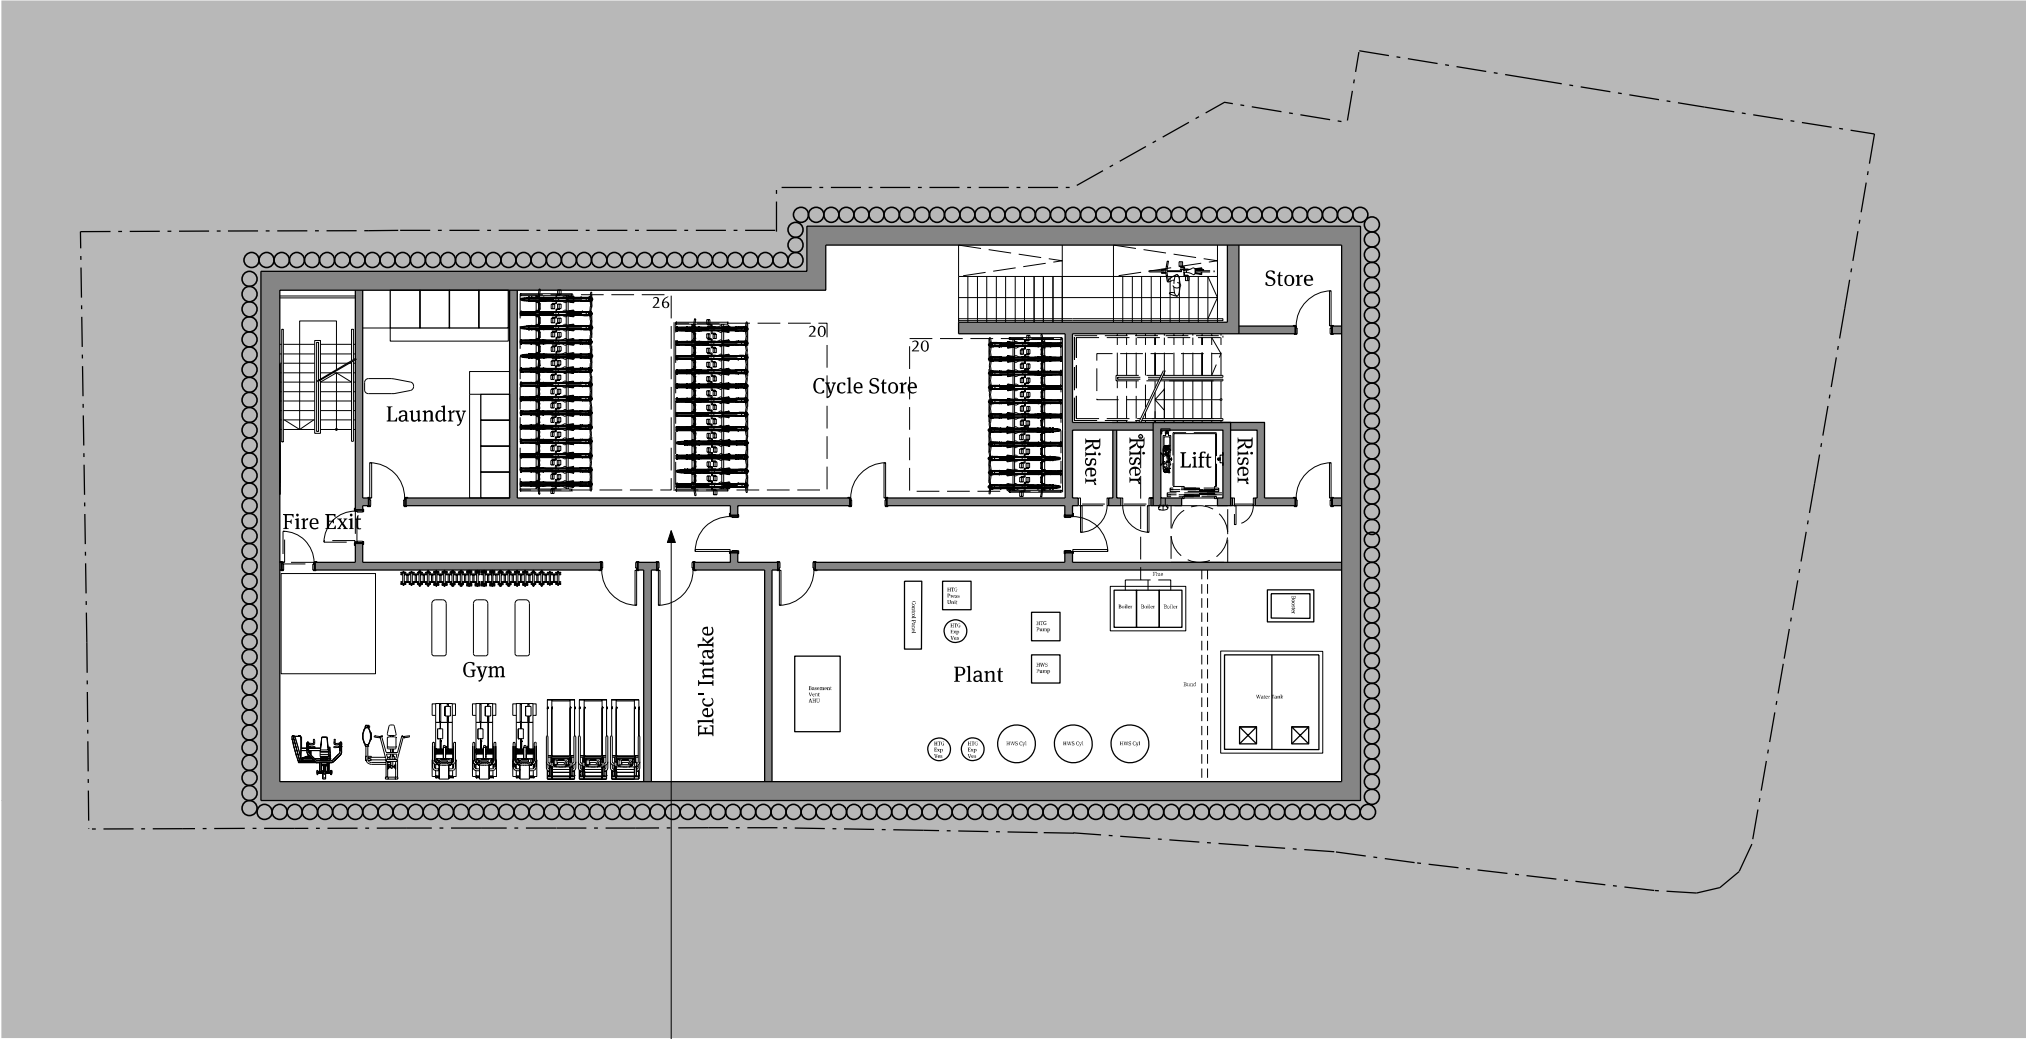

Flexible Student Accommodation
and Co-Living Use

01 Proposed Basement Floor Plan
1:200@A3

Legend	
- - -	Site Boundary

PAPA
Papa Architects Ltd.
222 Archway Road, Highgate,
London N6 5AX
Phone. +44(0)20 8348 8411
Fax. +44 (0)20 8348 7411
www.papaarchitects.co.uk

Client


Address
2 Chesnut Road
Tottenham
London
N17 9EN

Drawing title
Proposed
Basement Floor
Plan (no change)


Project No. Date
1210 July 20
Drawing No.
500-200

Scale
1:200 @ A3
Current Rev
P01

Rev	Date	Reason For Issue	Chk
P01	08.07.20	Submission	DY

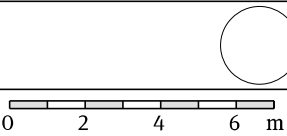

Notes
All dimensions must be checked and Papa Architects are to be informed of any discrepancies prior to construction. Any DWG's issued by PAPA architects are to be read in conjunction with the associated PDF versions. This drawing and any of the details therein remain the copyright of Papa Architects Ltd. All drawings prepared by Papa Architects are not to be used for any submissions, area schedule calculations or used by any other Persons or Companies other than Papa Architects Ltd unless written consent has been given by Papa Architects Ltd.

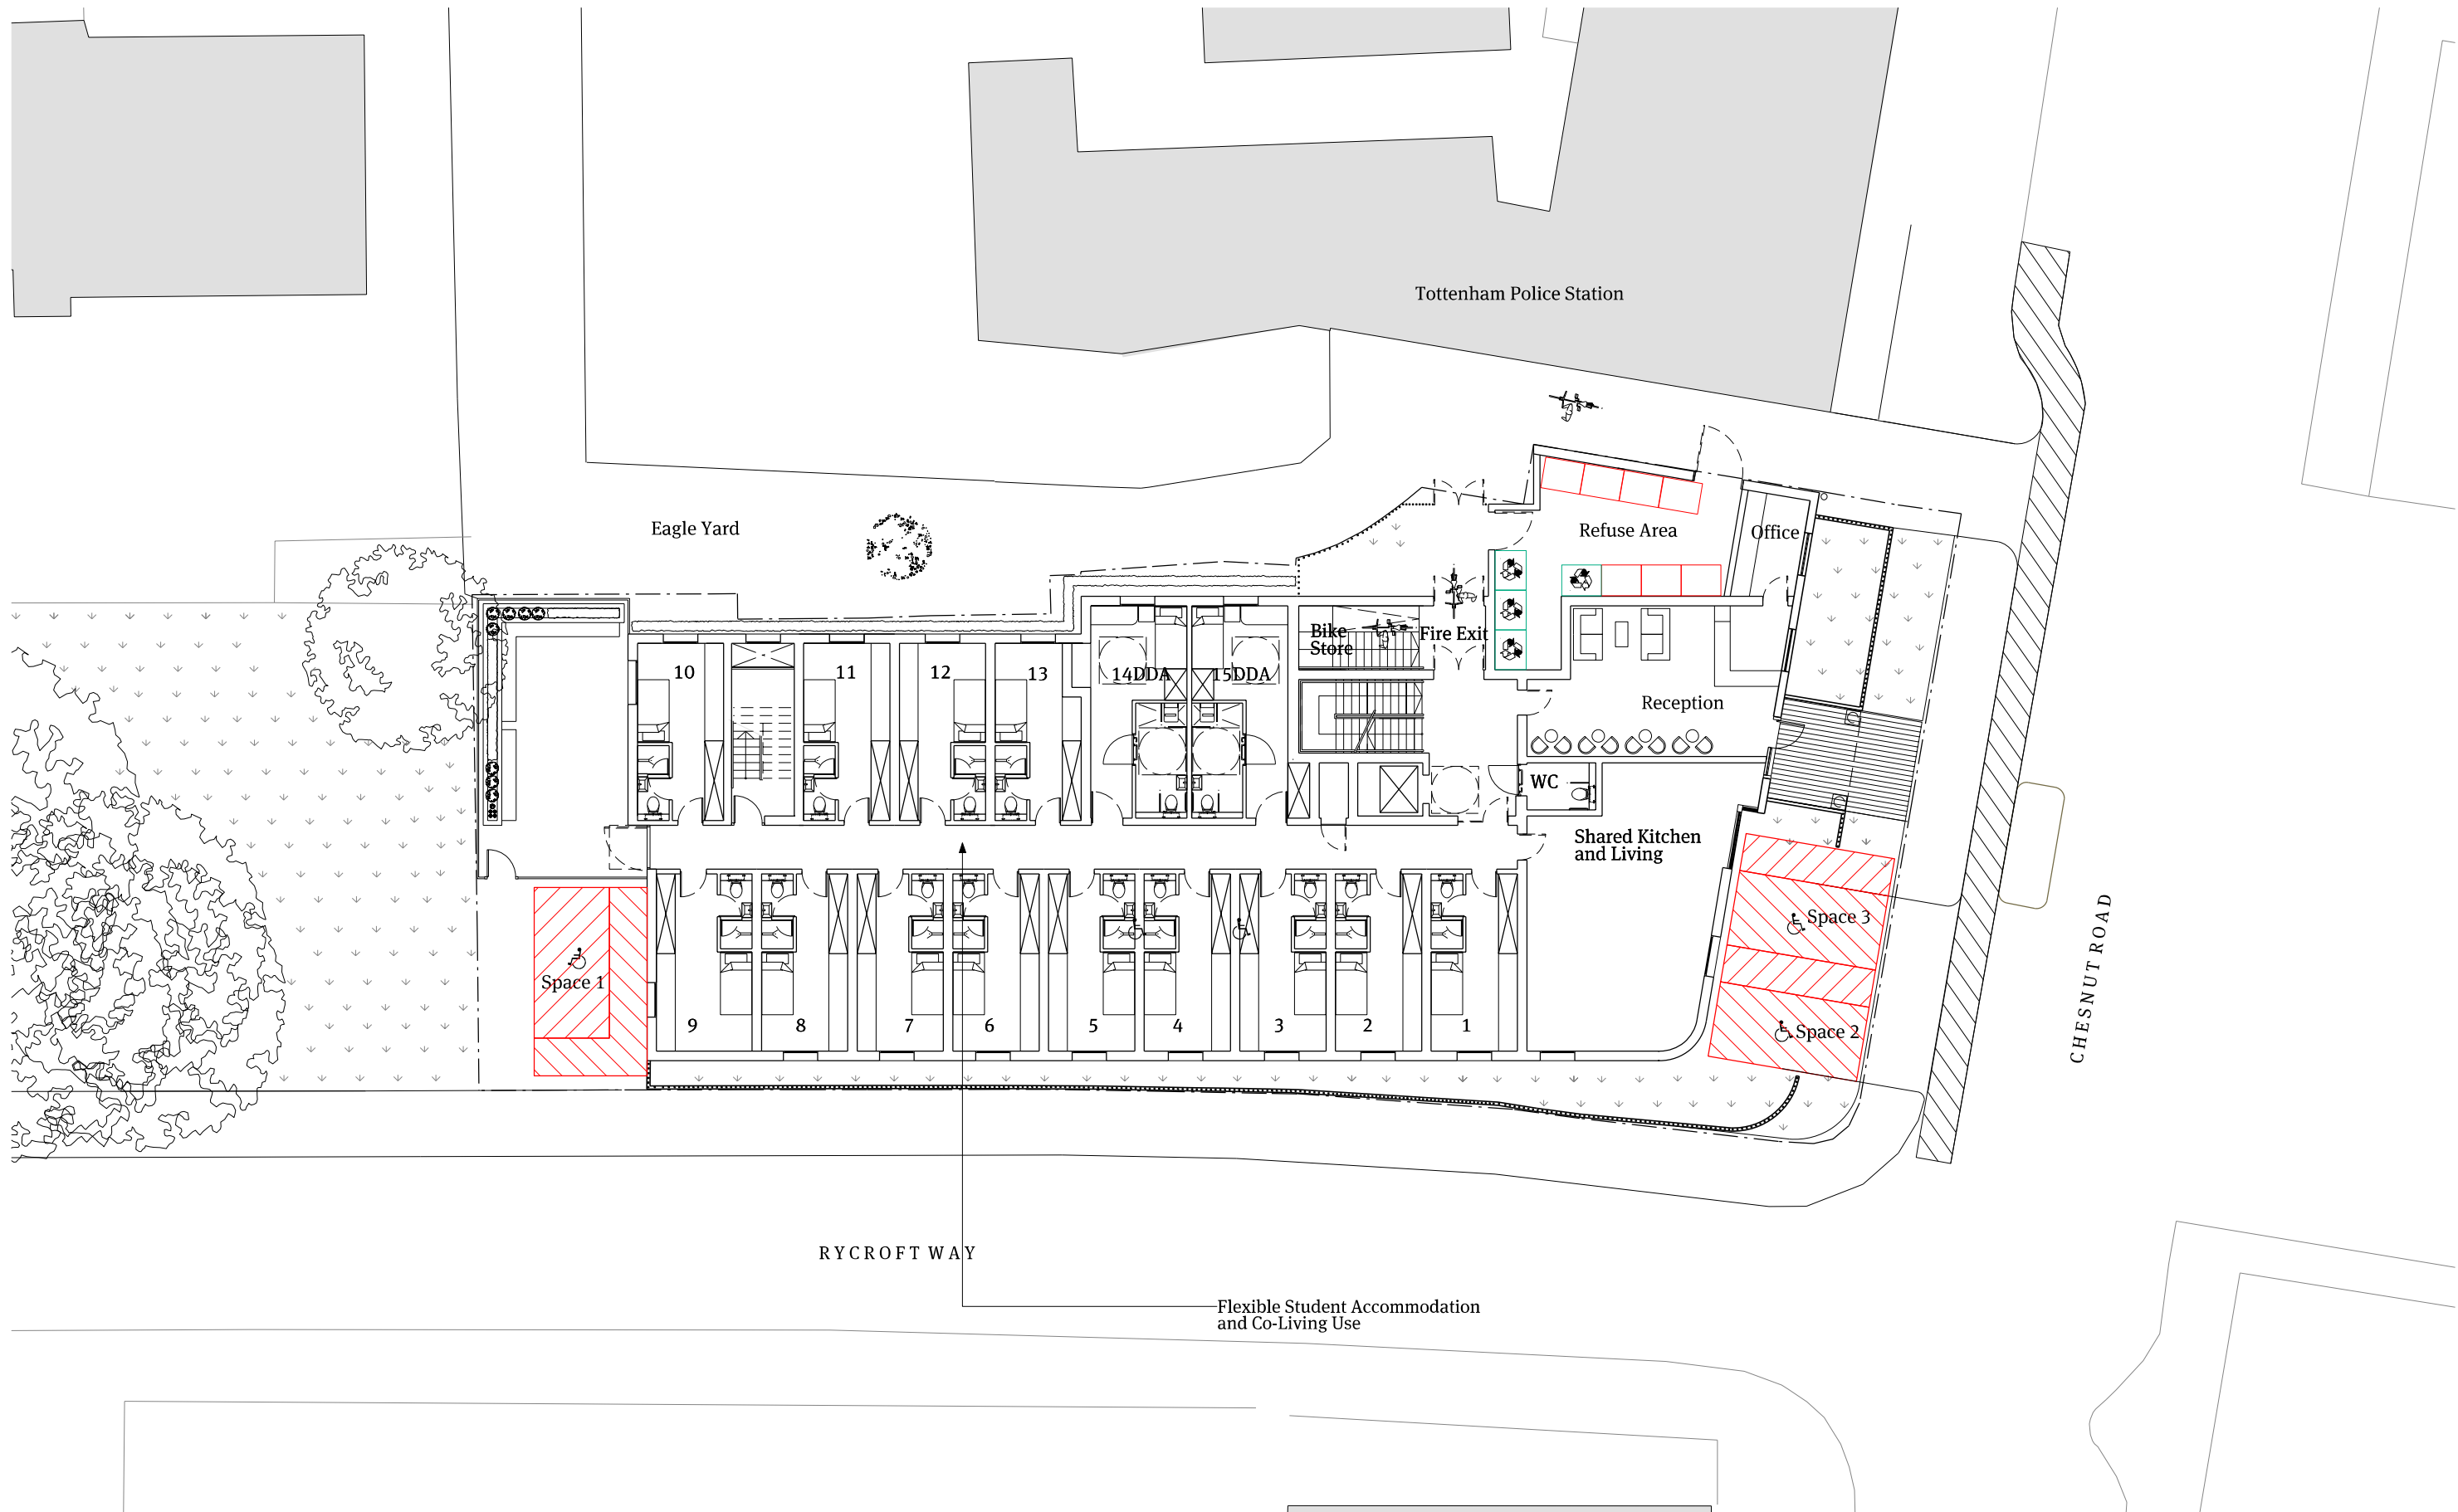

01 Proposed Ground Floor Plan
1:200@A3

PAPA Architects Ltd.
222 Archway Road, Highgate,
London N6 5AX
Phone. +44(0)20 8348 8411
Fax. +44 (0)20 8348 7411
www.papaarchitects.co.uk

Client


Address
**2 Chesnut Road
Tottenham
London
N17 9EN**

Drawing title
**Proposed Ground
Floor Plan (no
change)**


Project No. Date
1706 July 20
Drawing No.
501-201

Scale
1:200 @ A3
Current Rev
P01

Rev	Date	Reason For Issue	Chk
P01	08.07.20	Submission	DY

 

Notes
All dimensions must be checked and Papa Architects are to be informed of any discrepancies prior to construction. Any DWG's issued by PAPA architects are to be read in conjunction with the associated PDF versions. This drawing and any of the details therein remain the copyright of Papa Architects Ltd. All drawings prepared by Papa Architects are not to be used for any submissions, area schedule calculations or used by any other Persons or Companies other than Papa Architects Ltd unless written consent has been given by Papa Architects Ltd.

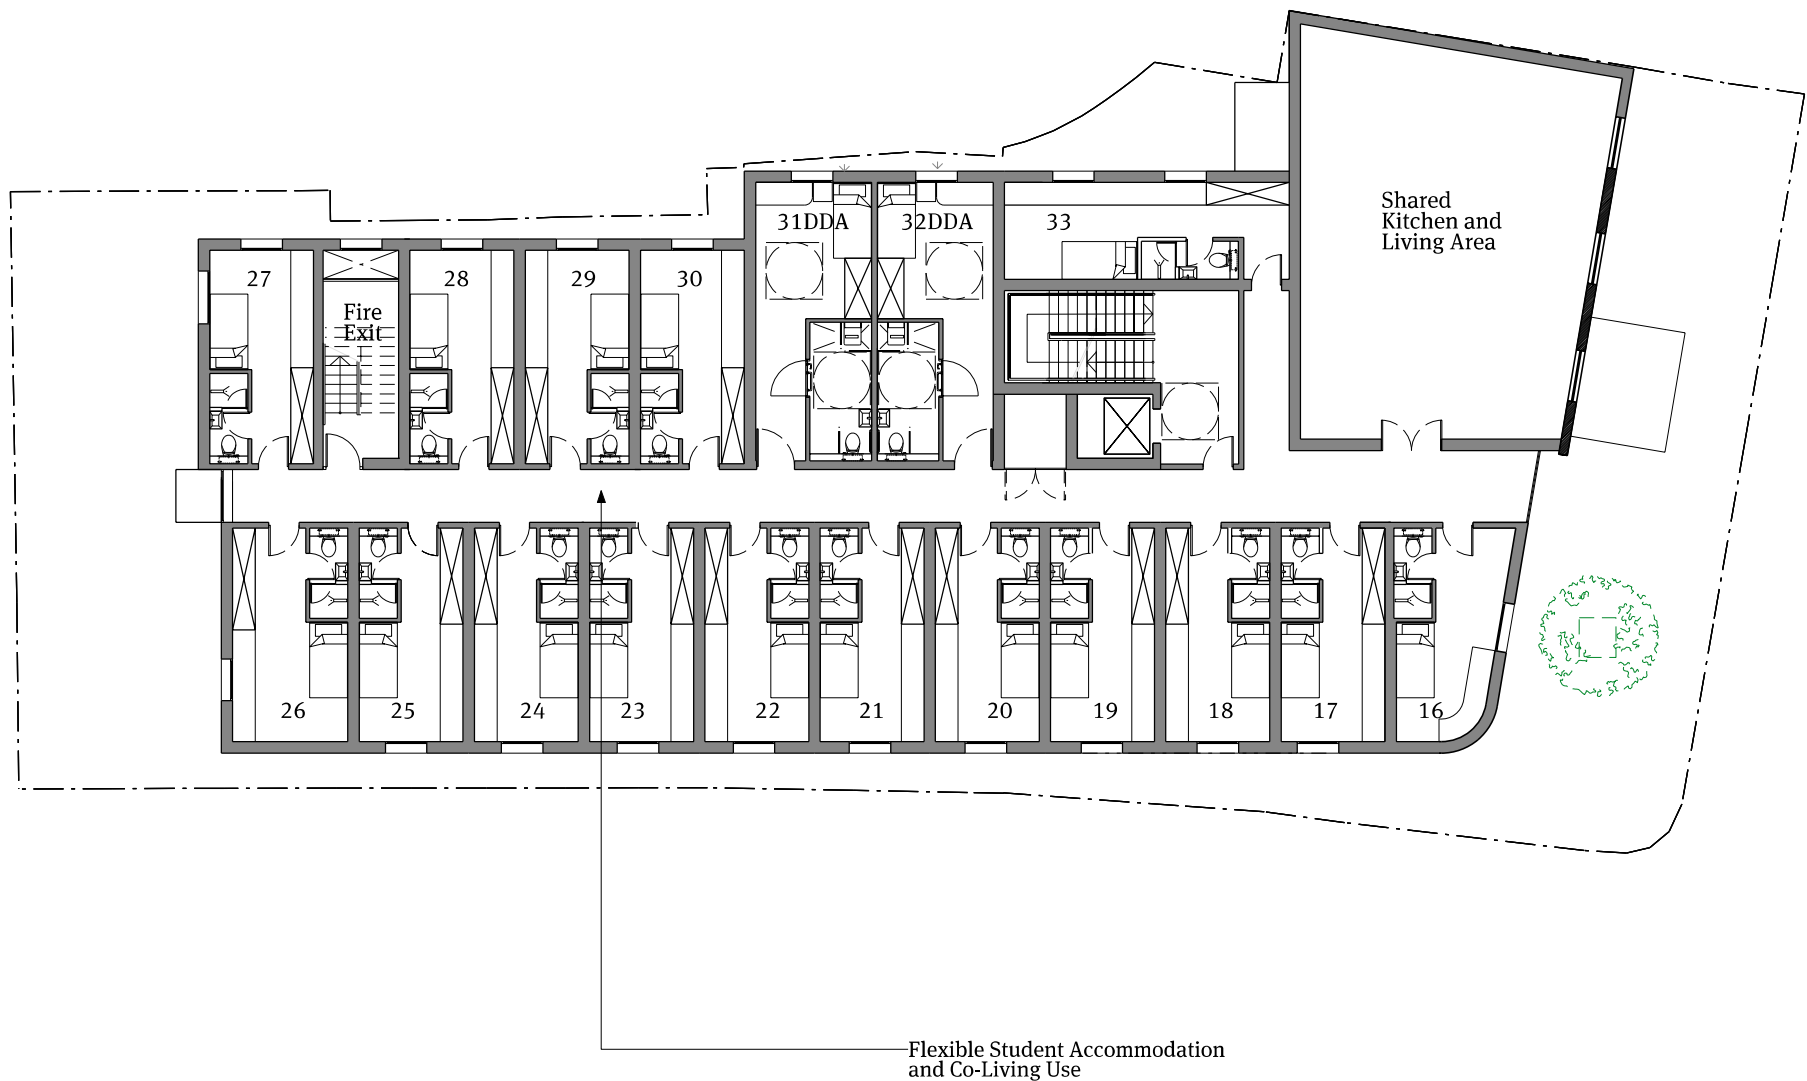

01 Proposed First Floor Plan

1:200@A3

PAPA

Papa Architects Ltd.
222 Archway Road, Highgate,
London N6 5AX
Phone. +44(0)20 8348 8411
Fax. +44 (0)20 8348 7411
www.papaarchitects.co.uk

Client

Address
2 Chesnut Road
Tottenham
London
N17 9EN

Drawing title
Proposed First
Floor Plan (no
change)


Project No. Date
1706 July 20

Drawing No.
501-202


Scale
1:200 @ A3

Current Rev
P01

Rev	Date	Reason For Issue	Chk
P01	08.07.20	Submission	DY

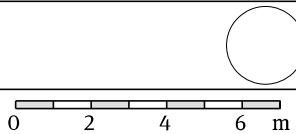

Notes
All dimensions must be checked and Papa Architects are to be informed of any discrepancies prior to construction. Any DWG's issued by PAPA architects are to be read in conjunction with the associated PDF versions. This drawing and any of the details therein remain the copyright of Papa Architects Ltd. All drawings prepared by Papa Architects are not to be used for any submissions, area schedule calculations or used by any other Persons or Companies other than Papa Architects Ltd unless written consent has been given by Papa Architects Ltd.

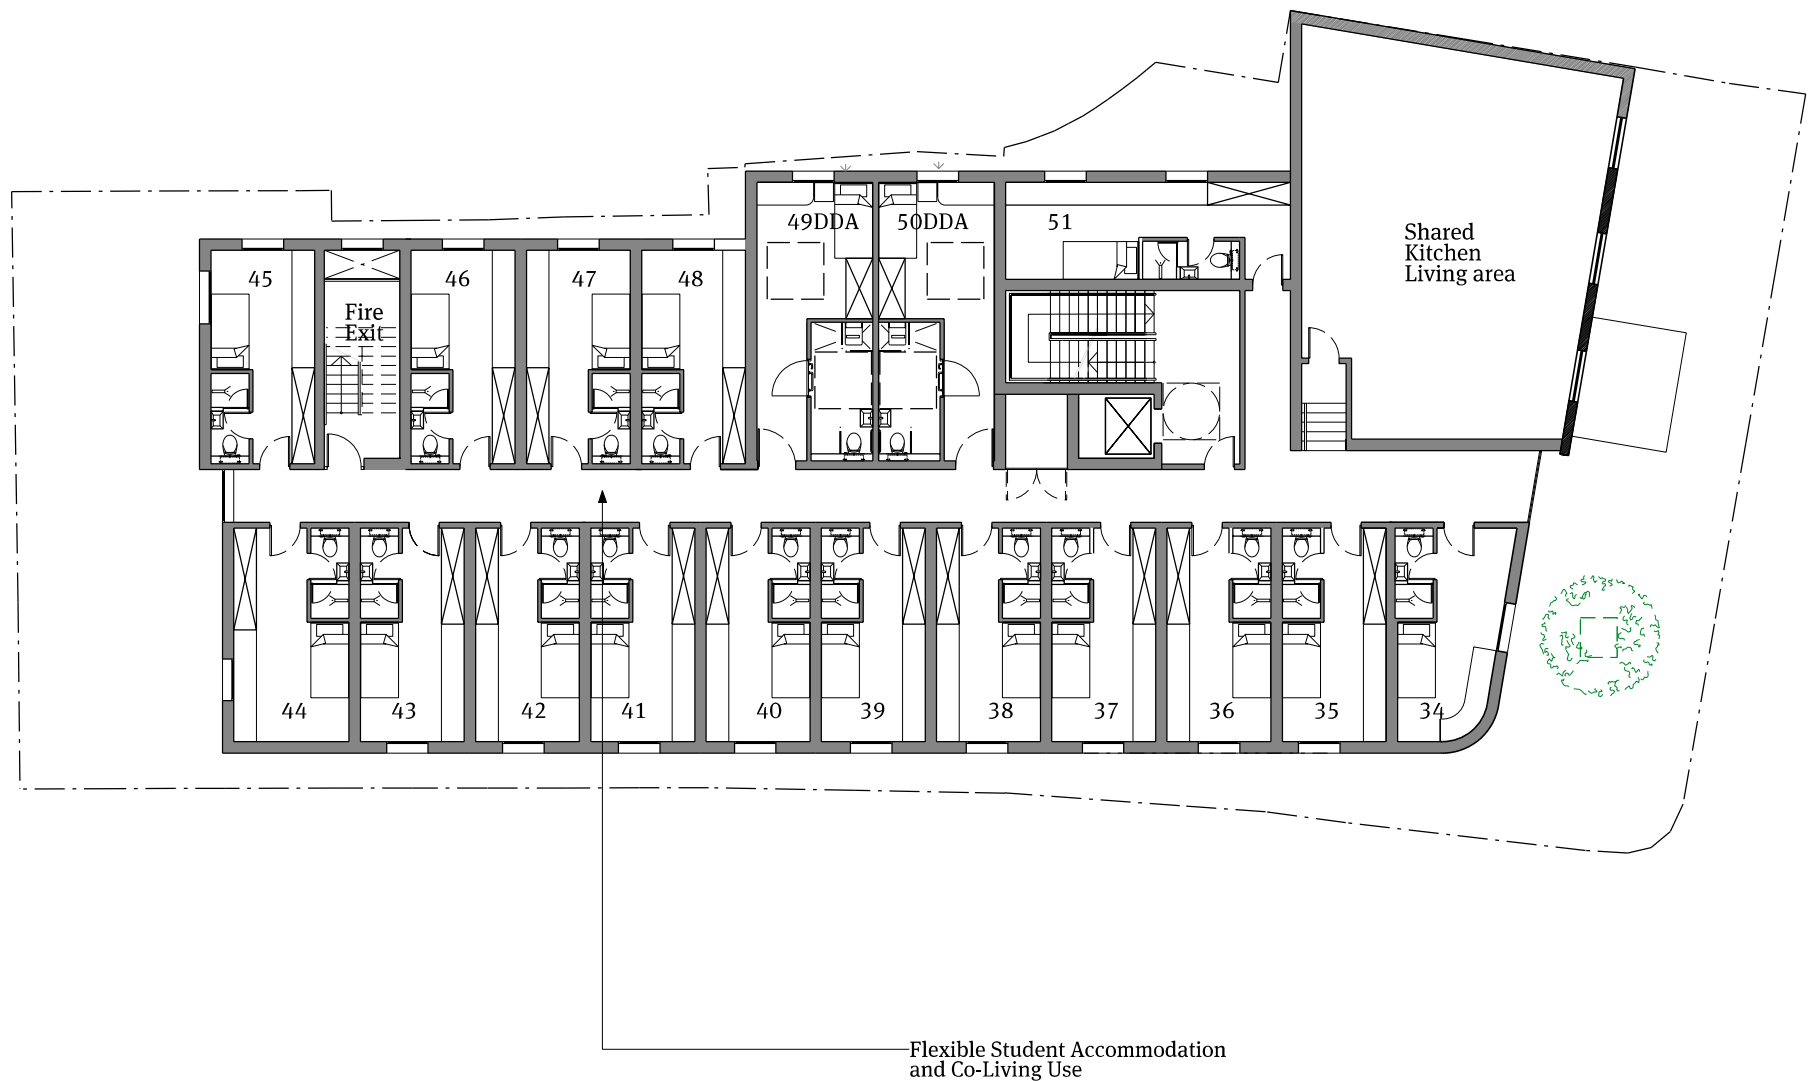

01 Proposed Second Floor Plan
1:200@A3

PAPA
Papa Architects Ltd.
222 Archway Road, Highgate,
London N6 5AX
Phone. +44(0)20 8348 8411
Fax. +44 (0)20 8348 7411
www.papaarchitects.co.uk

Client


Address
**2 Chesnut Road
Tottenham
London
N17 9EN**

Drawing title
**Proposed
Second Floor Plan
(no change)**


Project No. Date
1706 July 20
Drawing No.
501-203

Scale
1:200 @ A3
Current Rev
P01

Rev	Date	Reason For Issue	Chk
P01	08.07.20	Submission	DY

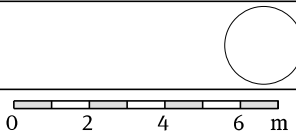

Notes
All dimensions must be checked and Papa Architects are to be informed of any discrepancies prior to construction. Any DWG's issued by PAPA architects are to be read in conjunction with the associated PDF versions. This drawing and any of the details therein remain the copyright of Papa Architects Ltd. All drawings prepared by Papa Architects are not to be used for any submissions, area schedule calculations or used by any other Persons or Companies other than Papa Architects Ltd unless written consent has been given by Papa Architects Ltd.

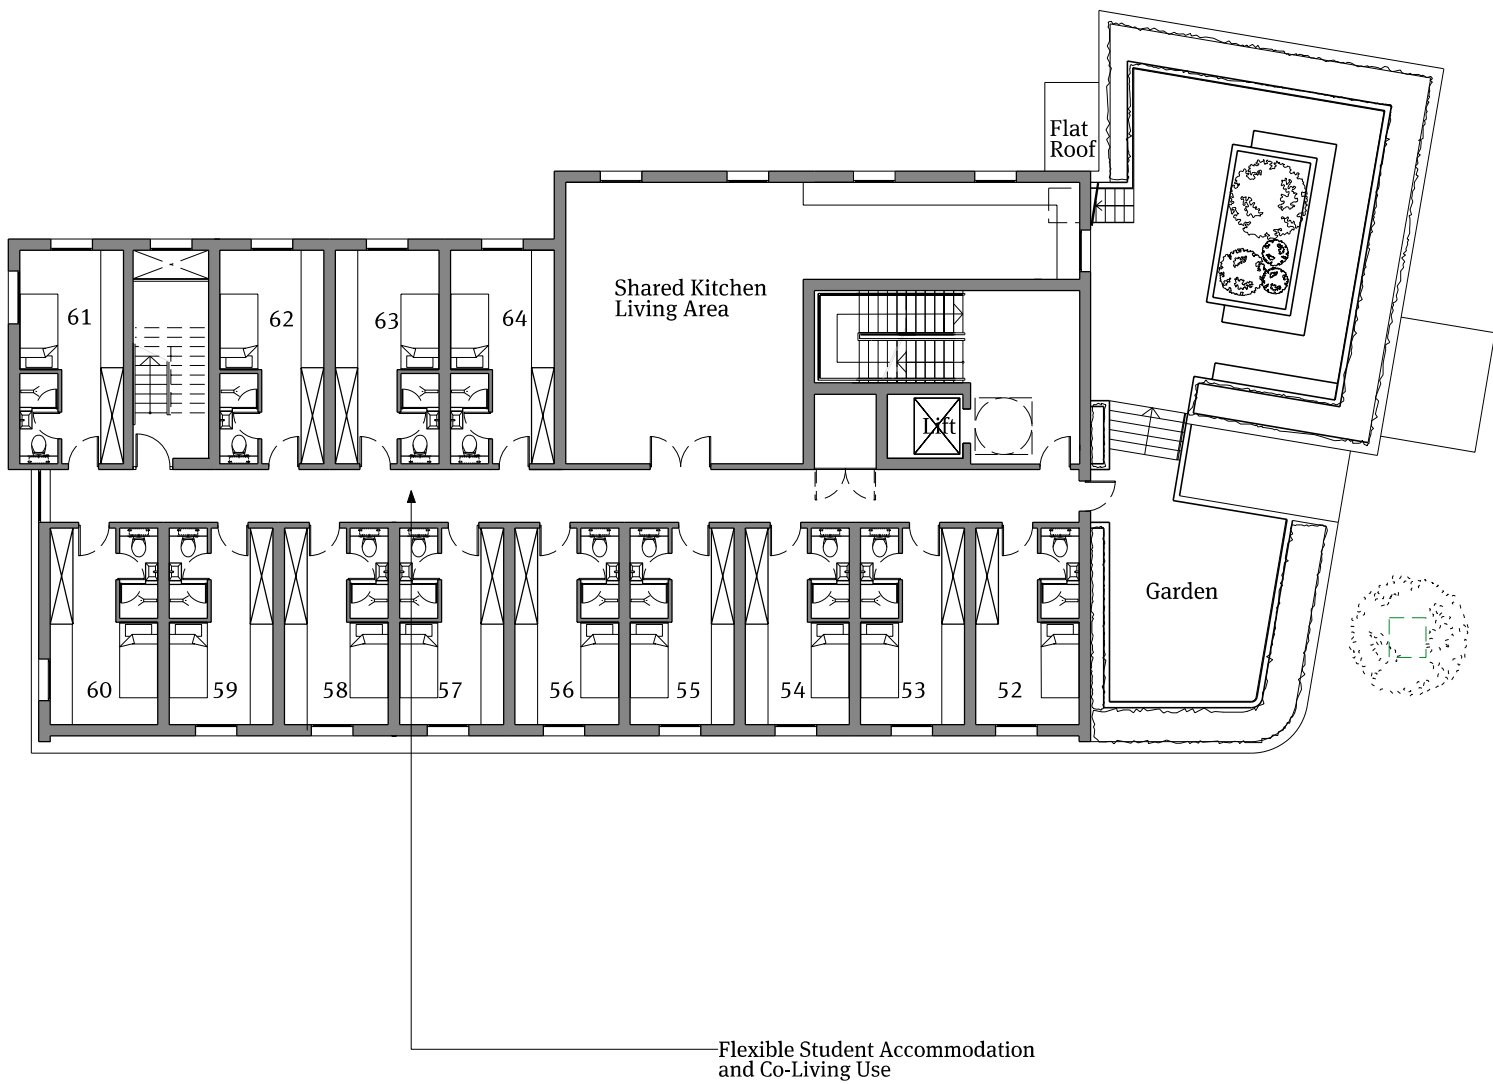

01 Proposed Third Floor Plan
1:200@A3

PAPA
Papa Architects Ltd.
222 Archway Road, Highgate,
London N6 5AX
Phone. +44(0)20 8348 8411
Fax. +44 (0)20 8348 7411
www.papaarchitects.co.uk

Client

Address
2 Chesnut Road
Tottenham
London
N17 9EN

Drawing title
Proposed Third
Floor Plan (no
change)


Project No. Date
1706 July 20

Drawing No.
501-204


Scale
1:200 @ A3

Current Rev
P01

Rev	Date	Reason For Issue	Chk
P01	08.07.20	Submission	DY

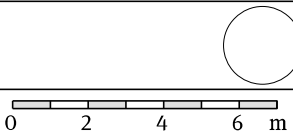

Notes
All dimensions must be checked and Papa Architects are to be informed of any discrepancies prior to construction. Any DWG's issued by PAPA architects are to be read in conjunction with the associated PDF versions. This drawing and any of the details therein remain the copyright of Papa Architects Ltd. All drawings prepared by Papa Architects are not to be used for any submissions, area schedule calculations or used by any other Persons or Companies other than Papa Architects Ltd unless written consent has been given by Papa Architects Ltd.

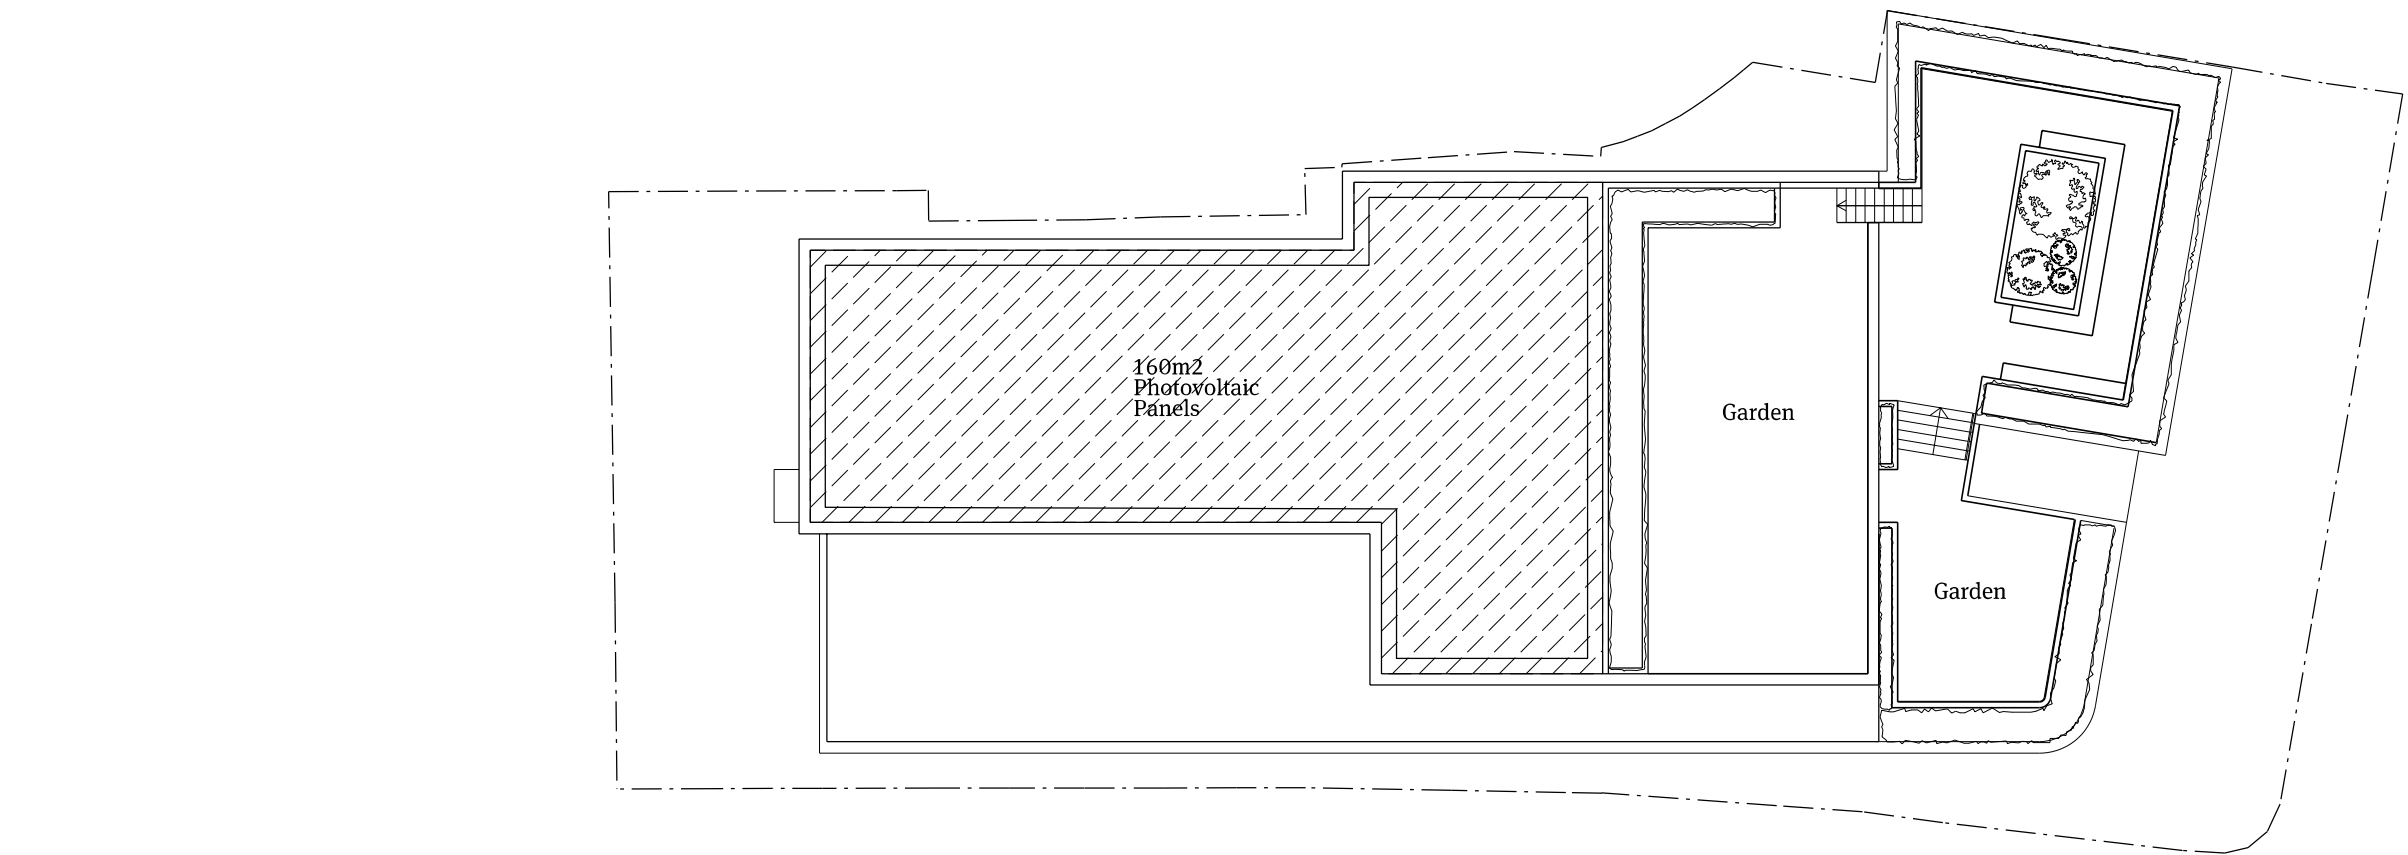

01 Proposed Roof Plan
1:200@A3

PAPA
Papa Architects Ltd.
222 Archway Road, Highgate,
London N6 5AX
Phone. +44(0)20 8348 8411
Fax. +44 (0)20 8348 7411
www.papaarchitects.co.uk


Client

Address
2 Chesnut Road
Tottenham
London
N17 9EN

Drawing title
Proposed Roof
Plan (no change)

Project No.	Date	Scale
1706	July 20	1:200 @ A3
Drawing No.	Current Rev	
501-205	P01	

Rev	Date	Reason For Issue	Chk
P01	08.07.20	Submission	DY

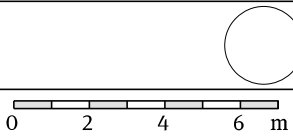

Notes
All dimensions must be checked and Papa Architects are to be informed of any discrepancies prior to construction. Any DWG's issued by PAPA architects are to be read in conjunction with the associated PDF versions. This drawing and any of the details therein remain the copyright of Papa Architects Ltd. All drawings prepared by Papa Architects are not to be used for any submissions, area schedule calculations or used by any other Persons or Companies other than Papa Architects Ltd unless written consent has been given by Papa Architects Ltd.



PAPA Architects Ltd.
222 Archway Road
Highgate
London N6 5AX

Phone. +44 (0)20 8348 8411
Email. info@papaarchitects.co.uk

www.papaarchitects.co.uk