



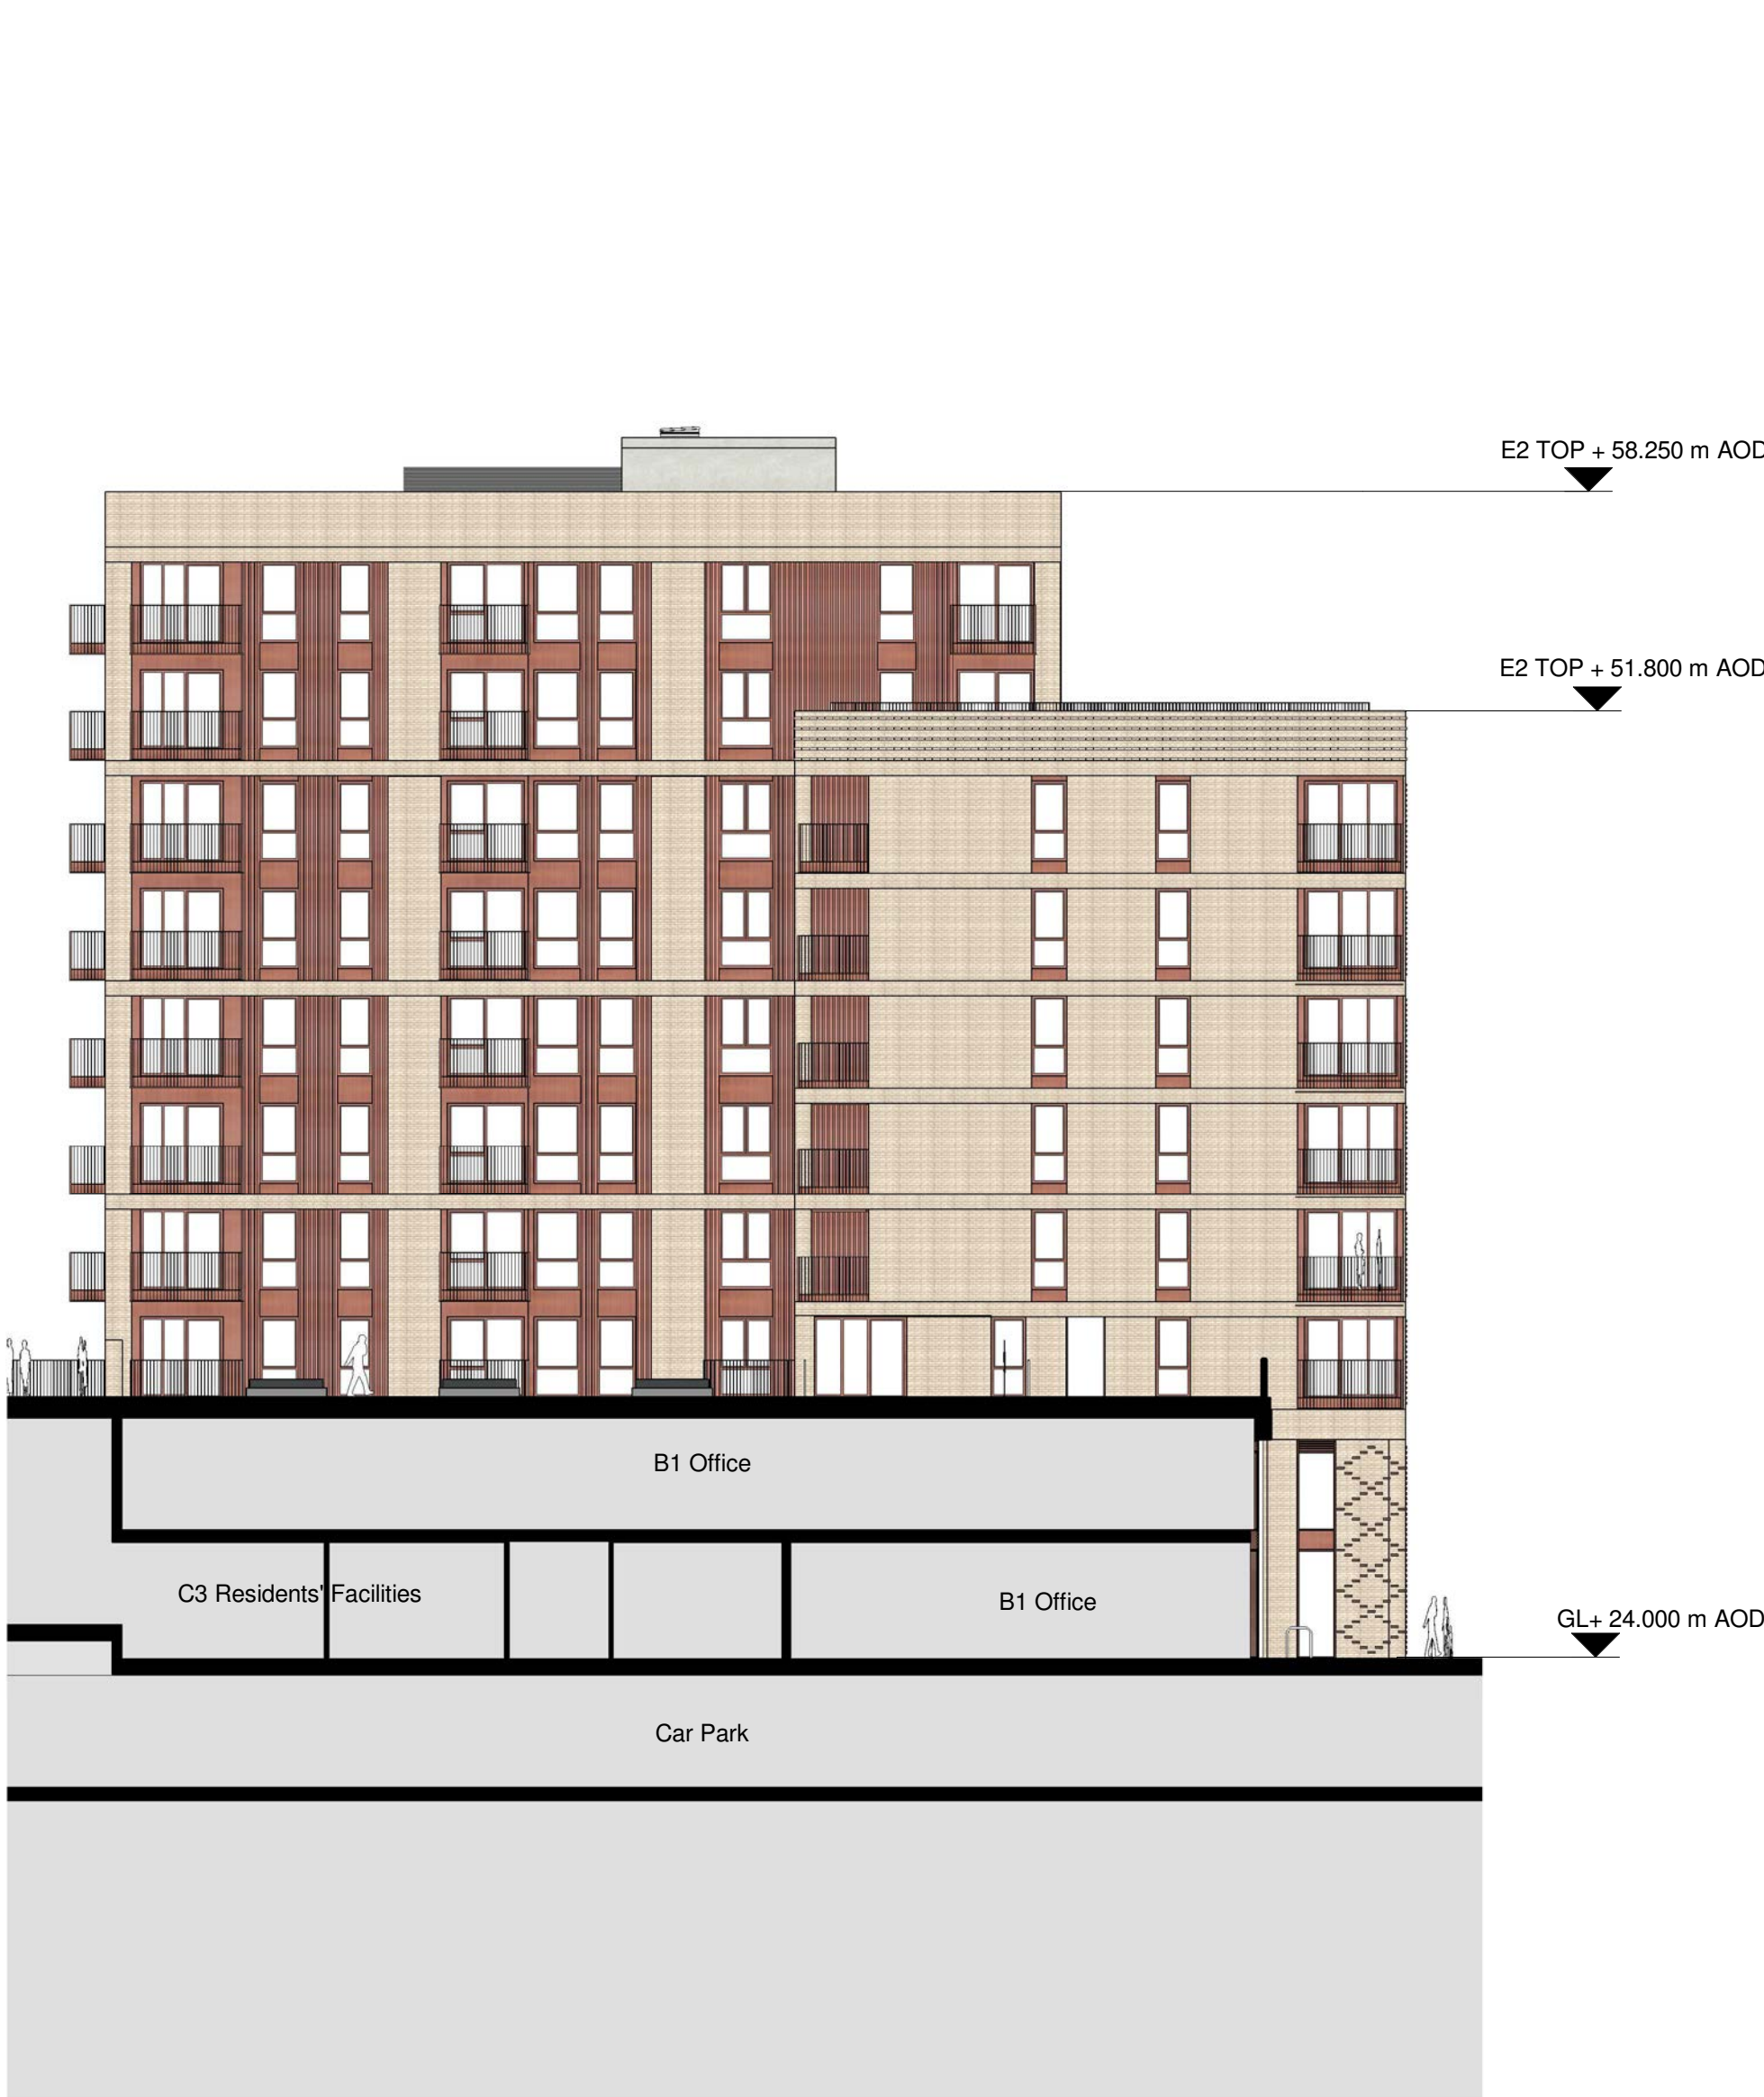


Block E2 - East Elevation FF

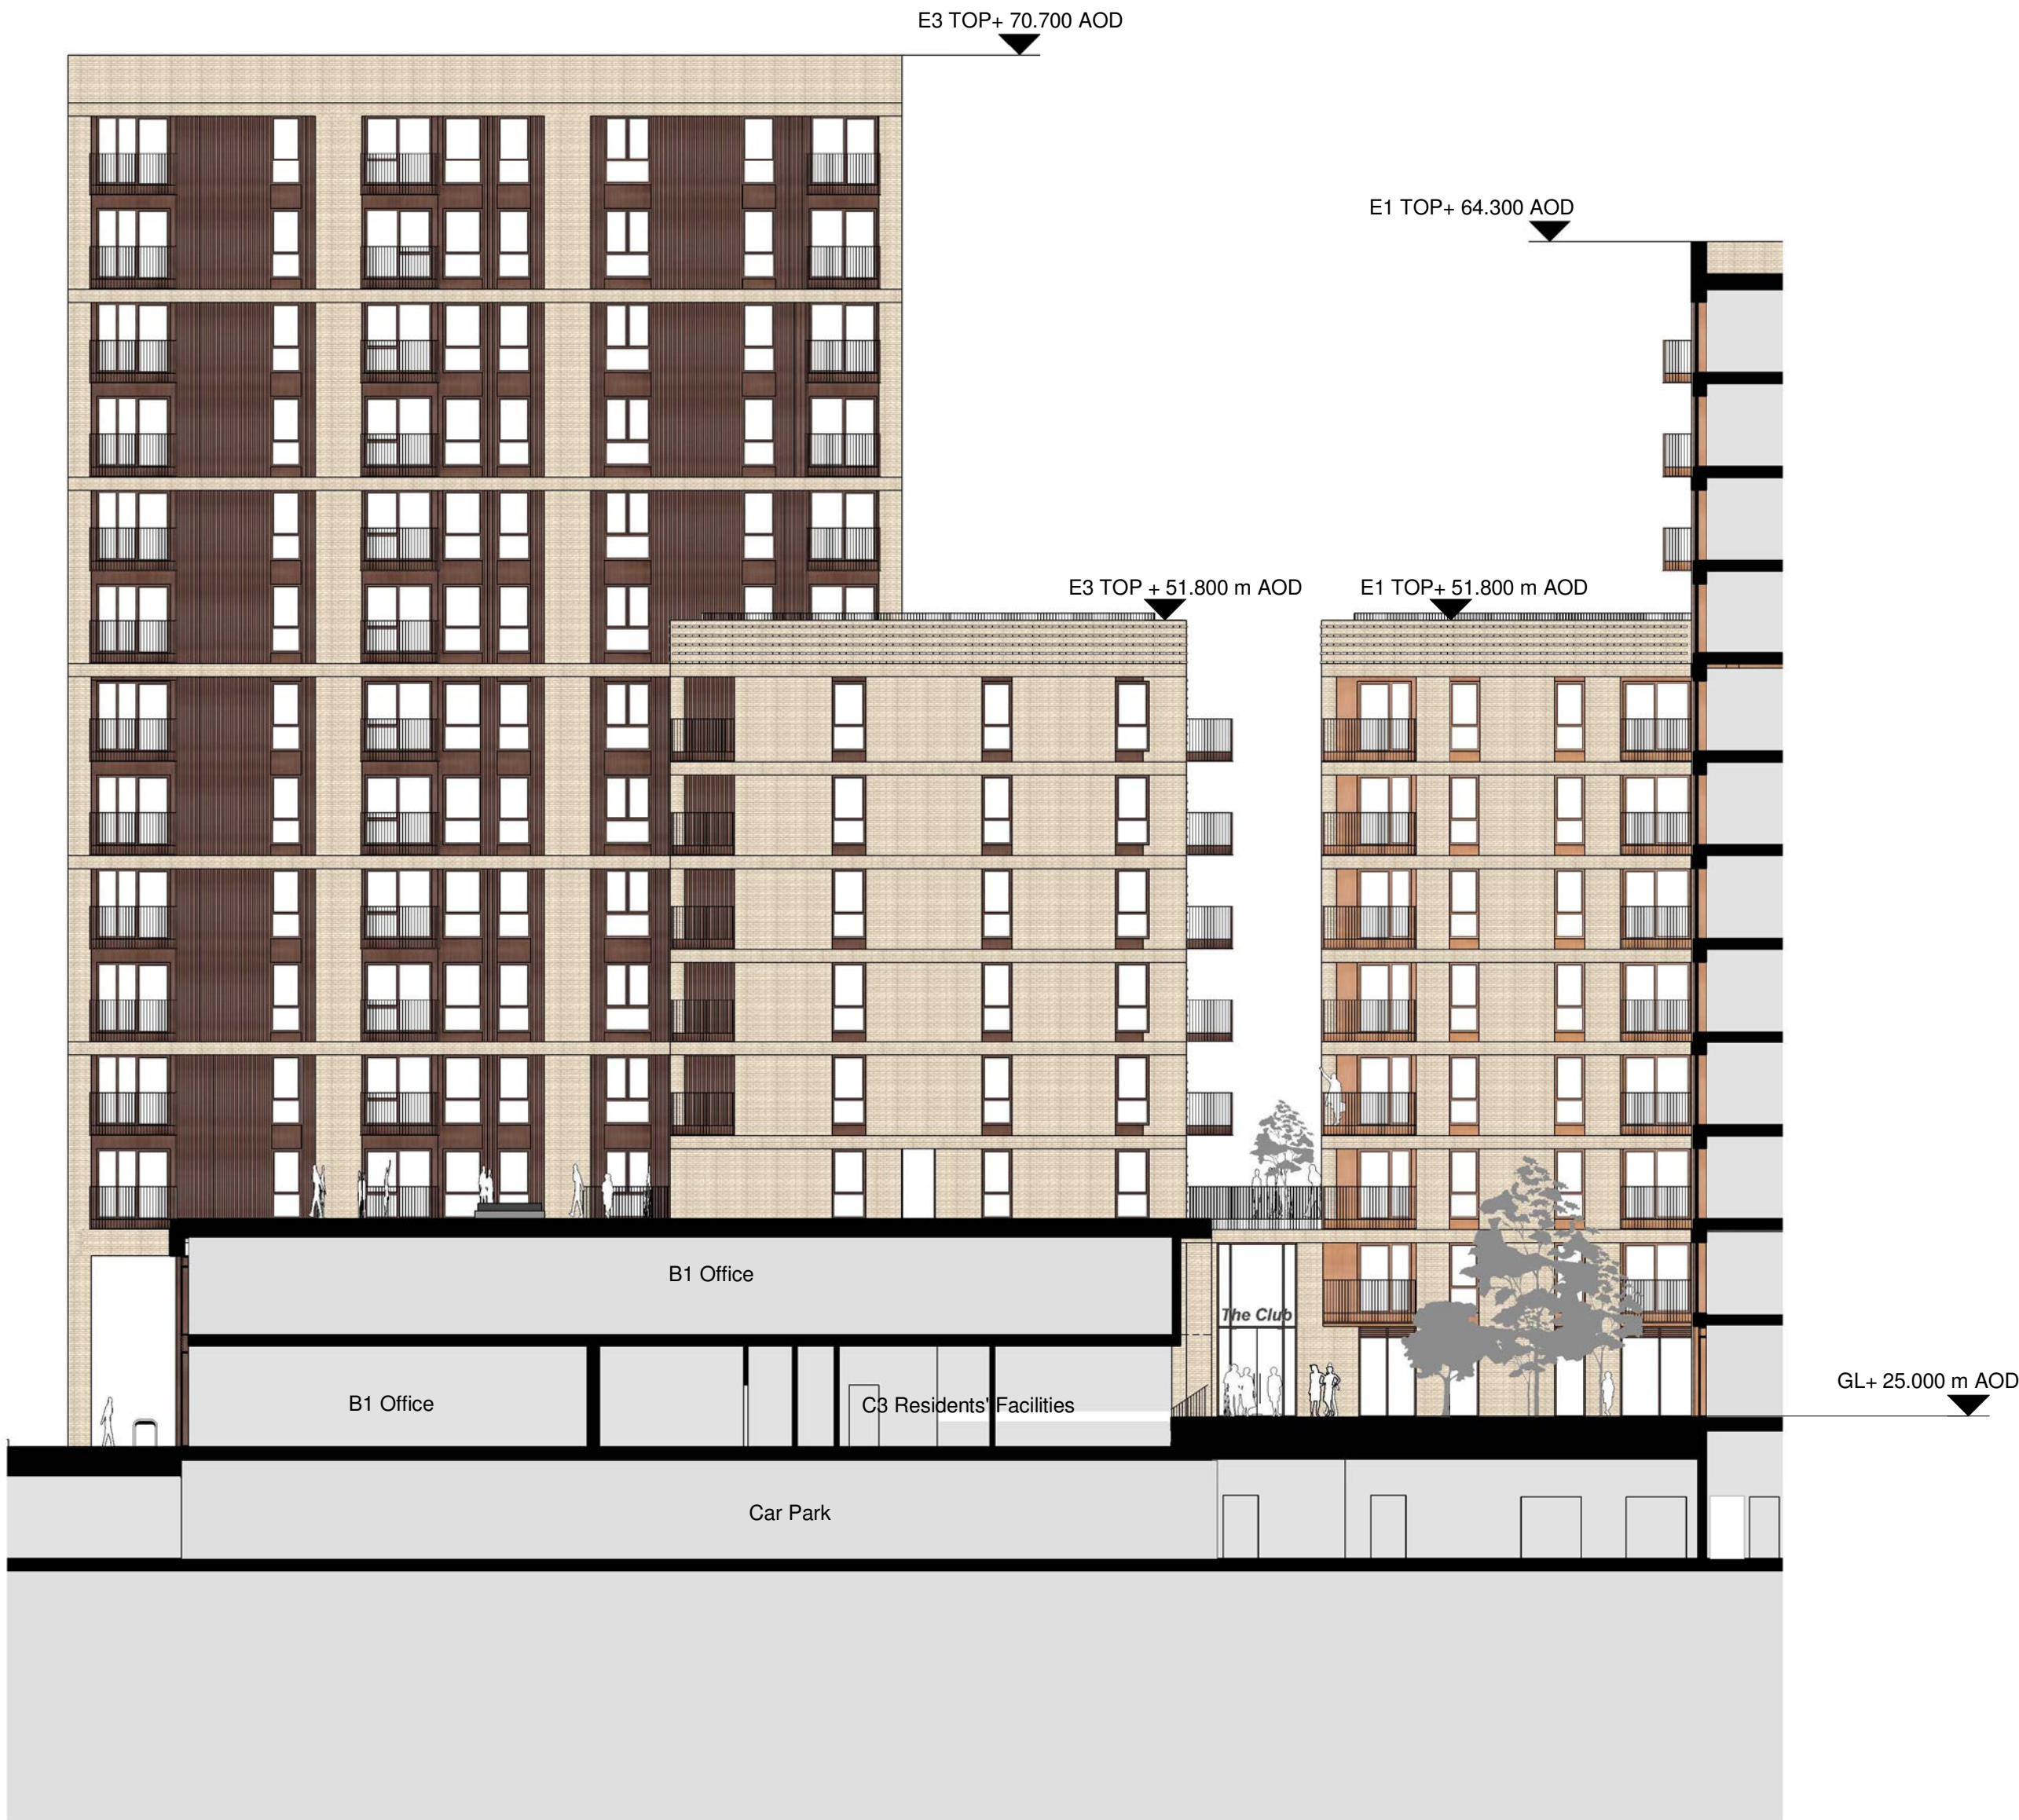

Block E3 - West Elevation GG

REV.	DATE	AMENDMENT
P01	17.07.20	First Issue for Planning

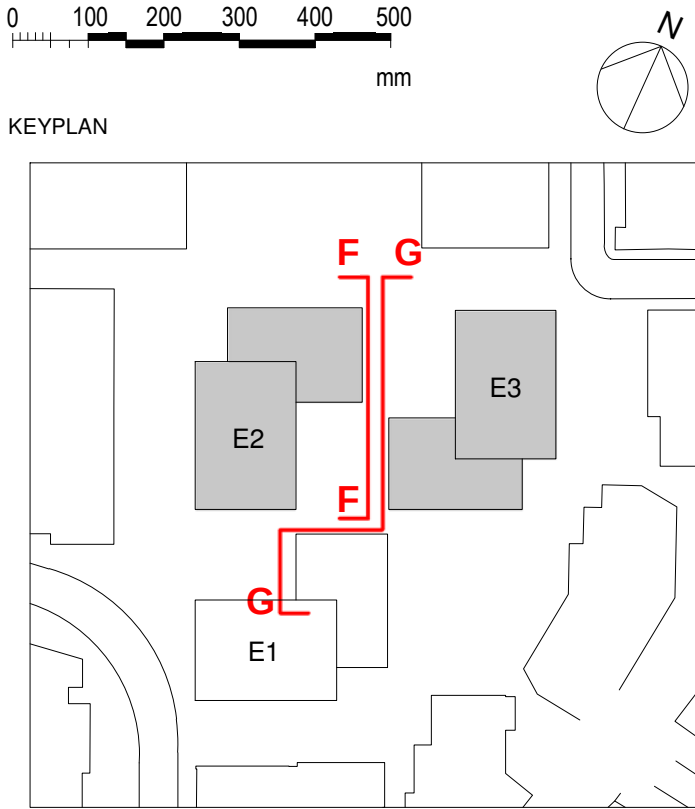

CLIENT

St William Homes LLP

SHEPPARD ROBSON

77 Parkway Camden Town London NW1 7PU
T: +44 (0)20 7504 1700 E: london@sheppardrobson.com

PROJECT

Clarendon Phase 3B

SCALE@A1	DATE	ORIGINATOR	CHECKED	AUTHORISED
1 : 200	15/07/20	MC	CP	NH

General Arrangement
Block E2 - West Elevation GG
Block E3 - East Elevation HH

Stage 2

STATUS	PURPOSE FOR ISSUE	SR NO.
S2	Planning	6478
DRAWING NO.	REV.	
6478	SRA · ZZ · XX · DR · A · 02205	P01