


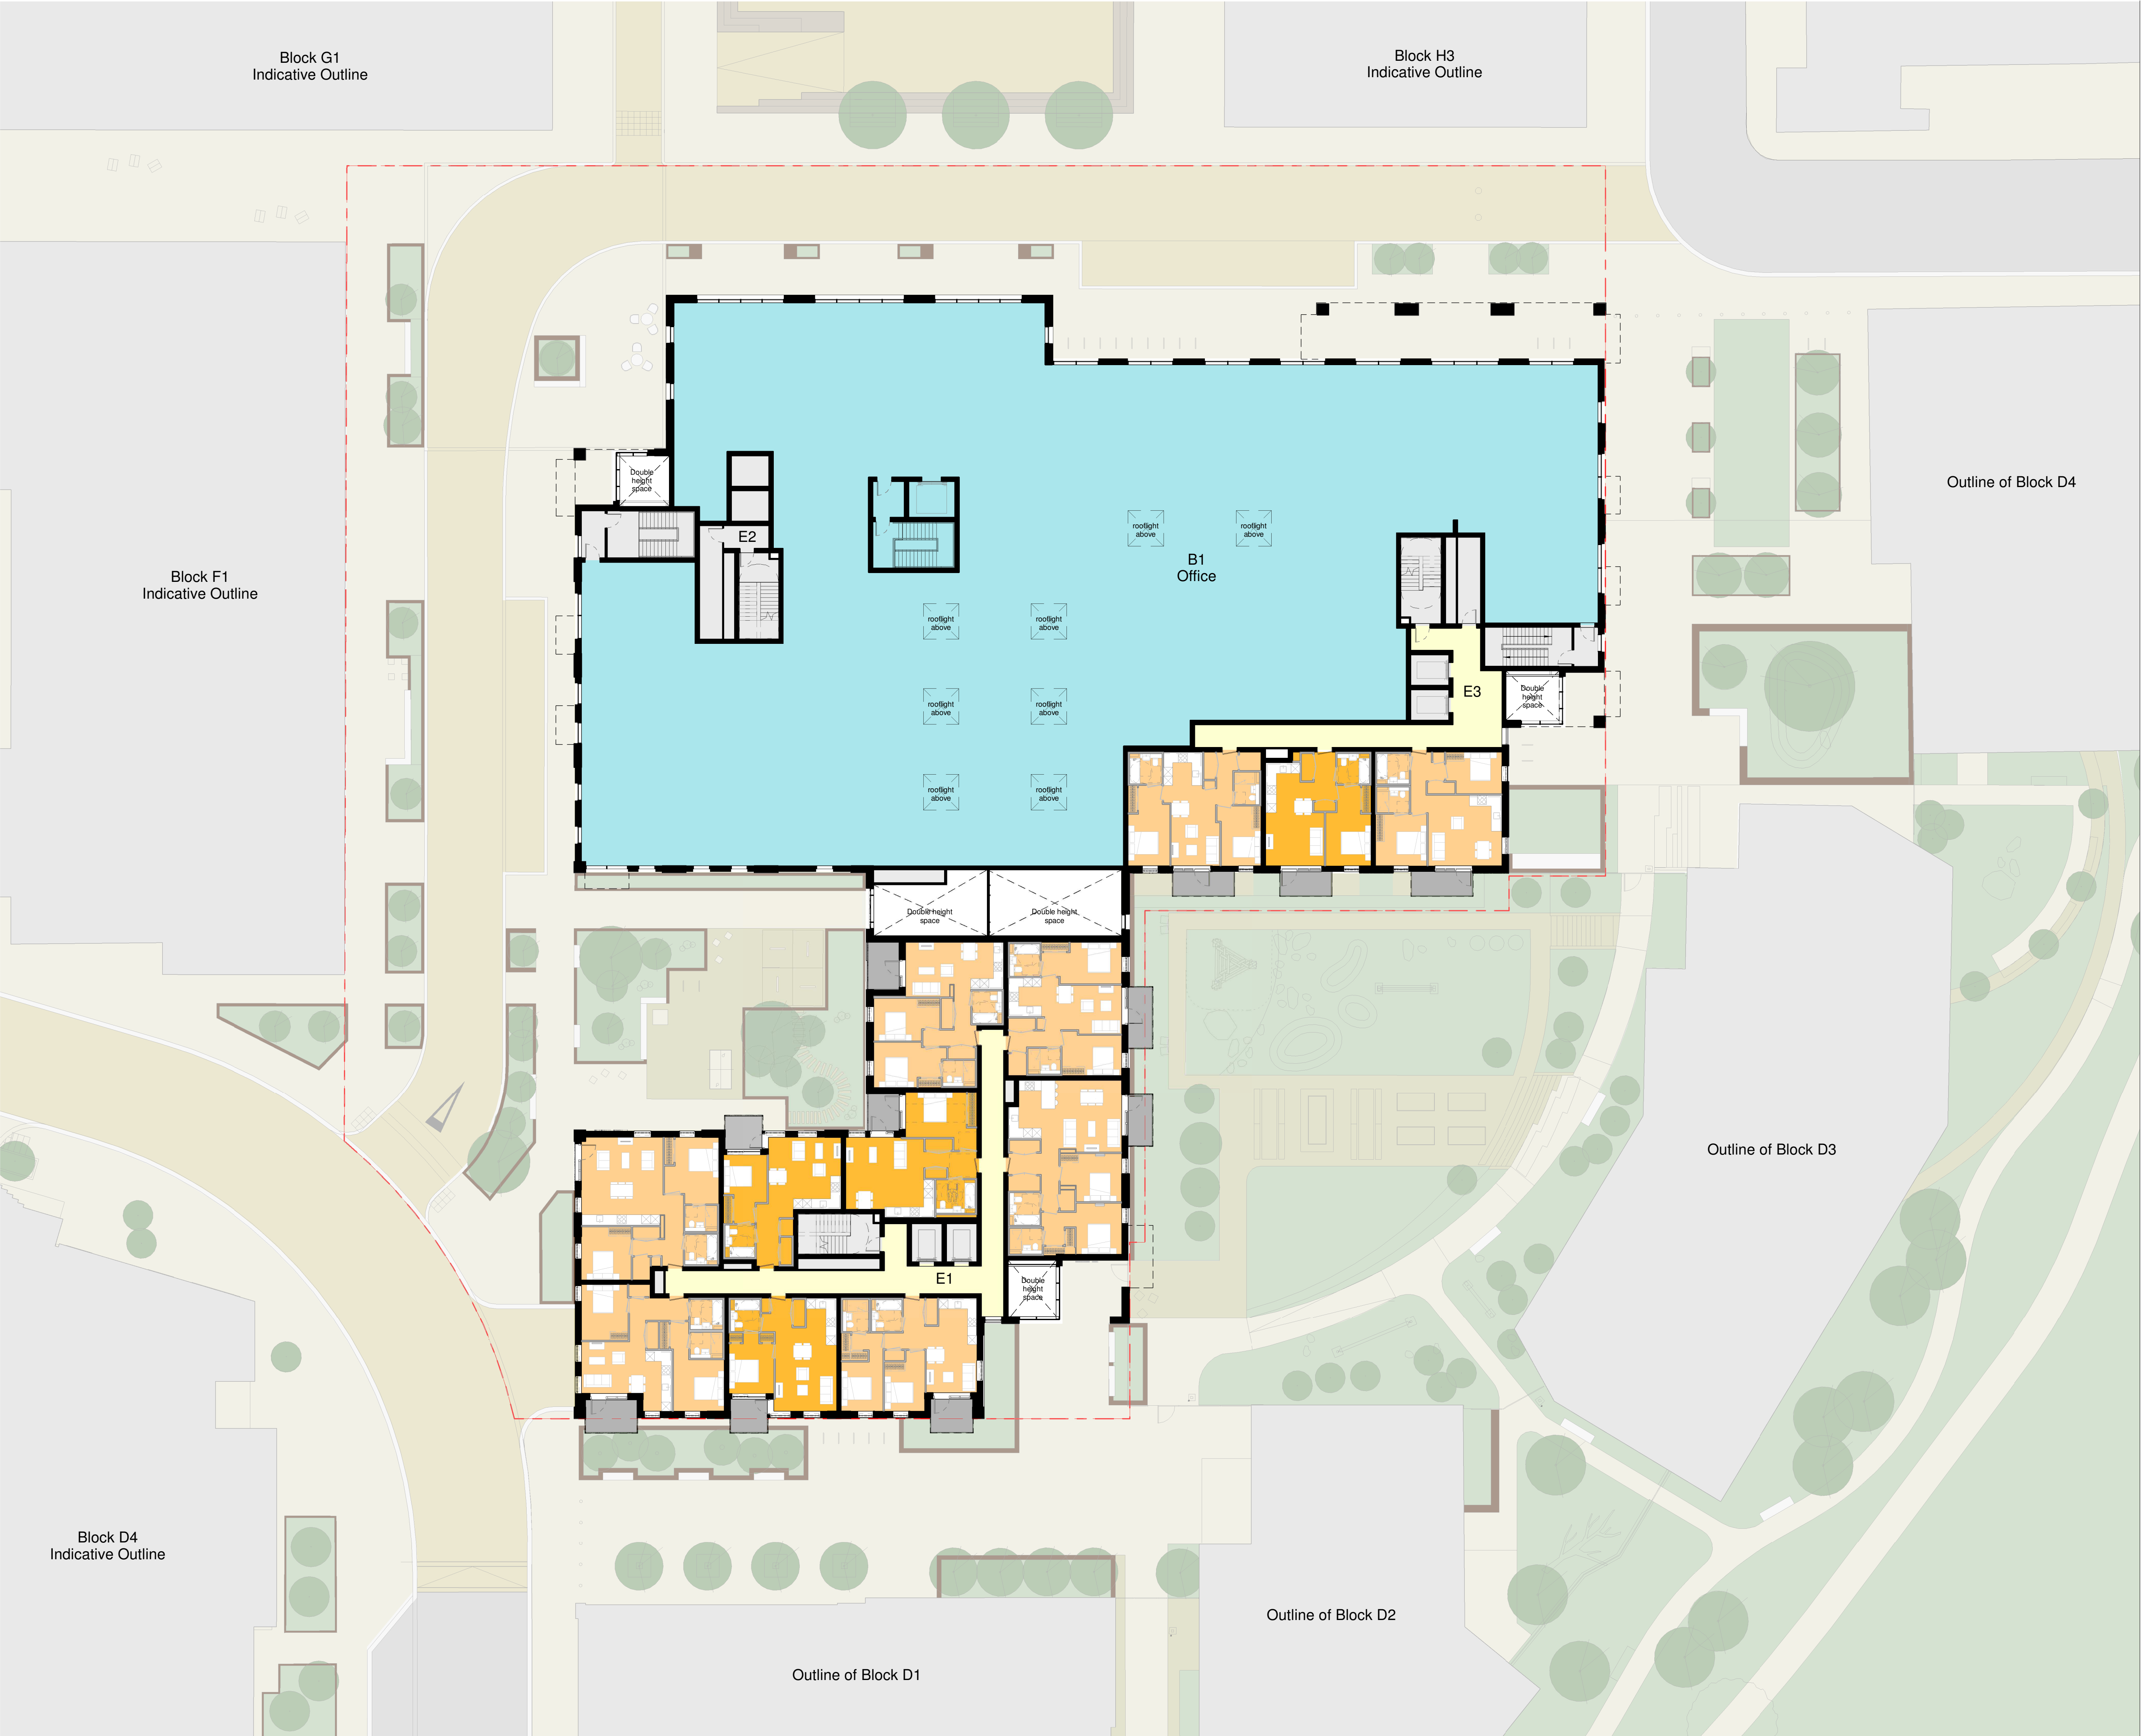



© COPYRIGHT
The copyright in this drawing is vested in Sheppard Robson and no license or assignment of any kind has been, or is, granted to any third party whether by provision of copies or originals or otherwise unless agreed in writing.

DO NOT SCALE FROM THIS DRAWING
The contractor shall check and verify all dimensions on site and report any discrepancies in writing to Sheppard Robson before proceeding work

FOR ELECTRONIC DATA ISSUE
Electronic Data / drawings are issued as "read only" and should not be interrogated for measurement. All dimensions and levels should read, only from those values stated in text, on the drawing.

- Key
- Manhattan
 - 1 Bed
 - 2 Bed
 - 3 Bed
 - Residential Core
 - B1 Office

REV.	DATE	AMENDMENT
P01	17.07.20	First Issue for Planning
P02	28.09.20	Curtain wall extent increased and metal soffit panel with building block signage added to residential entrances

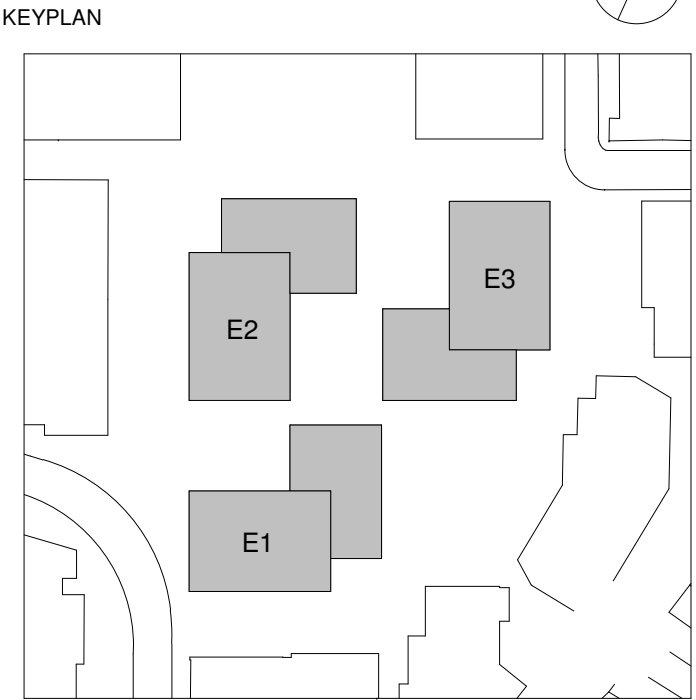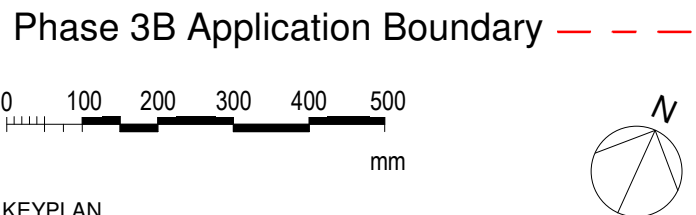

CLIENT

St William Homes LLP

SHEPPARD ROBSON

77 Parkway Camden Town London NW1 7PU
T: +44 (0)20 7504 1700 E: london@sheppardrobson.com

PROJECT
Clarendon Phase 3B

SCALE@A1	DATE	ORIGINATOR	CHECKED	AUTHORISED
1 : 200	15/07/20	IV	CP	NH

General Arrangement
First Floor Plan

Planning		SR NO.
STATUS	PURPOSE FOR ISSUE	
S2	Planning	6478
DRAWING NO.		REV.
6478 · SRA · ZZ · 01 · DR · A · 02102		P02