




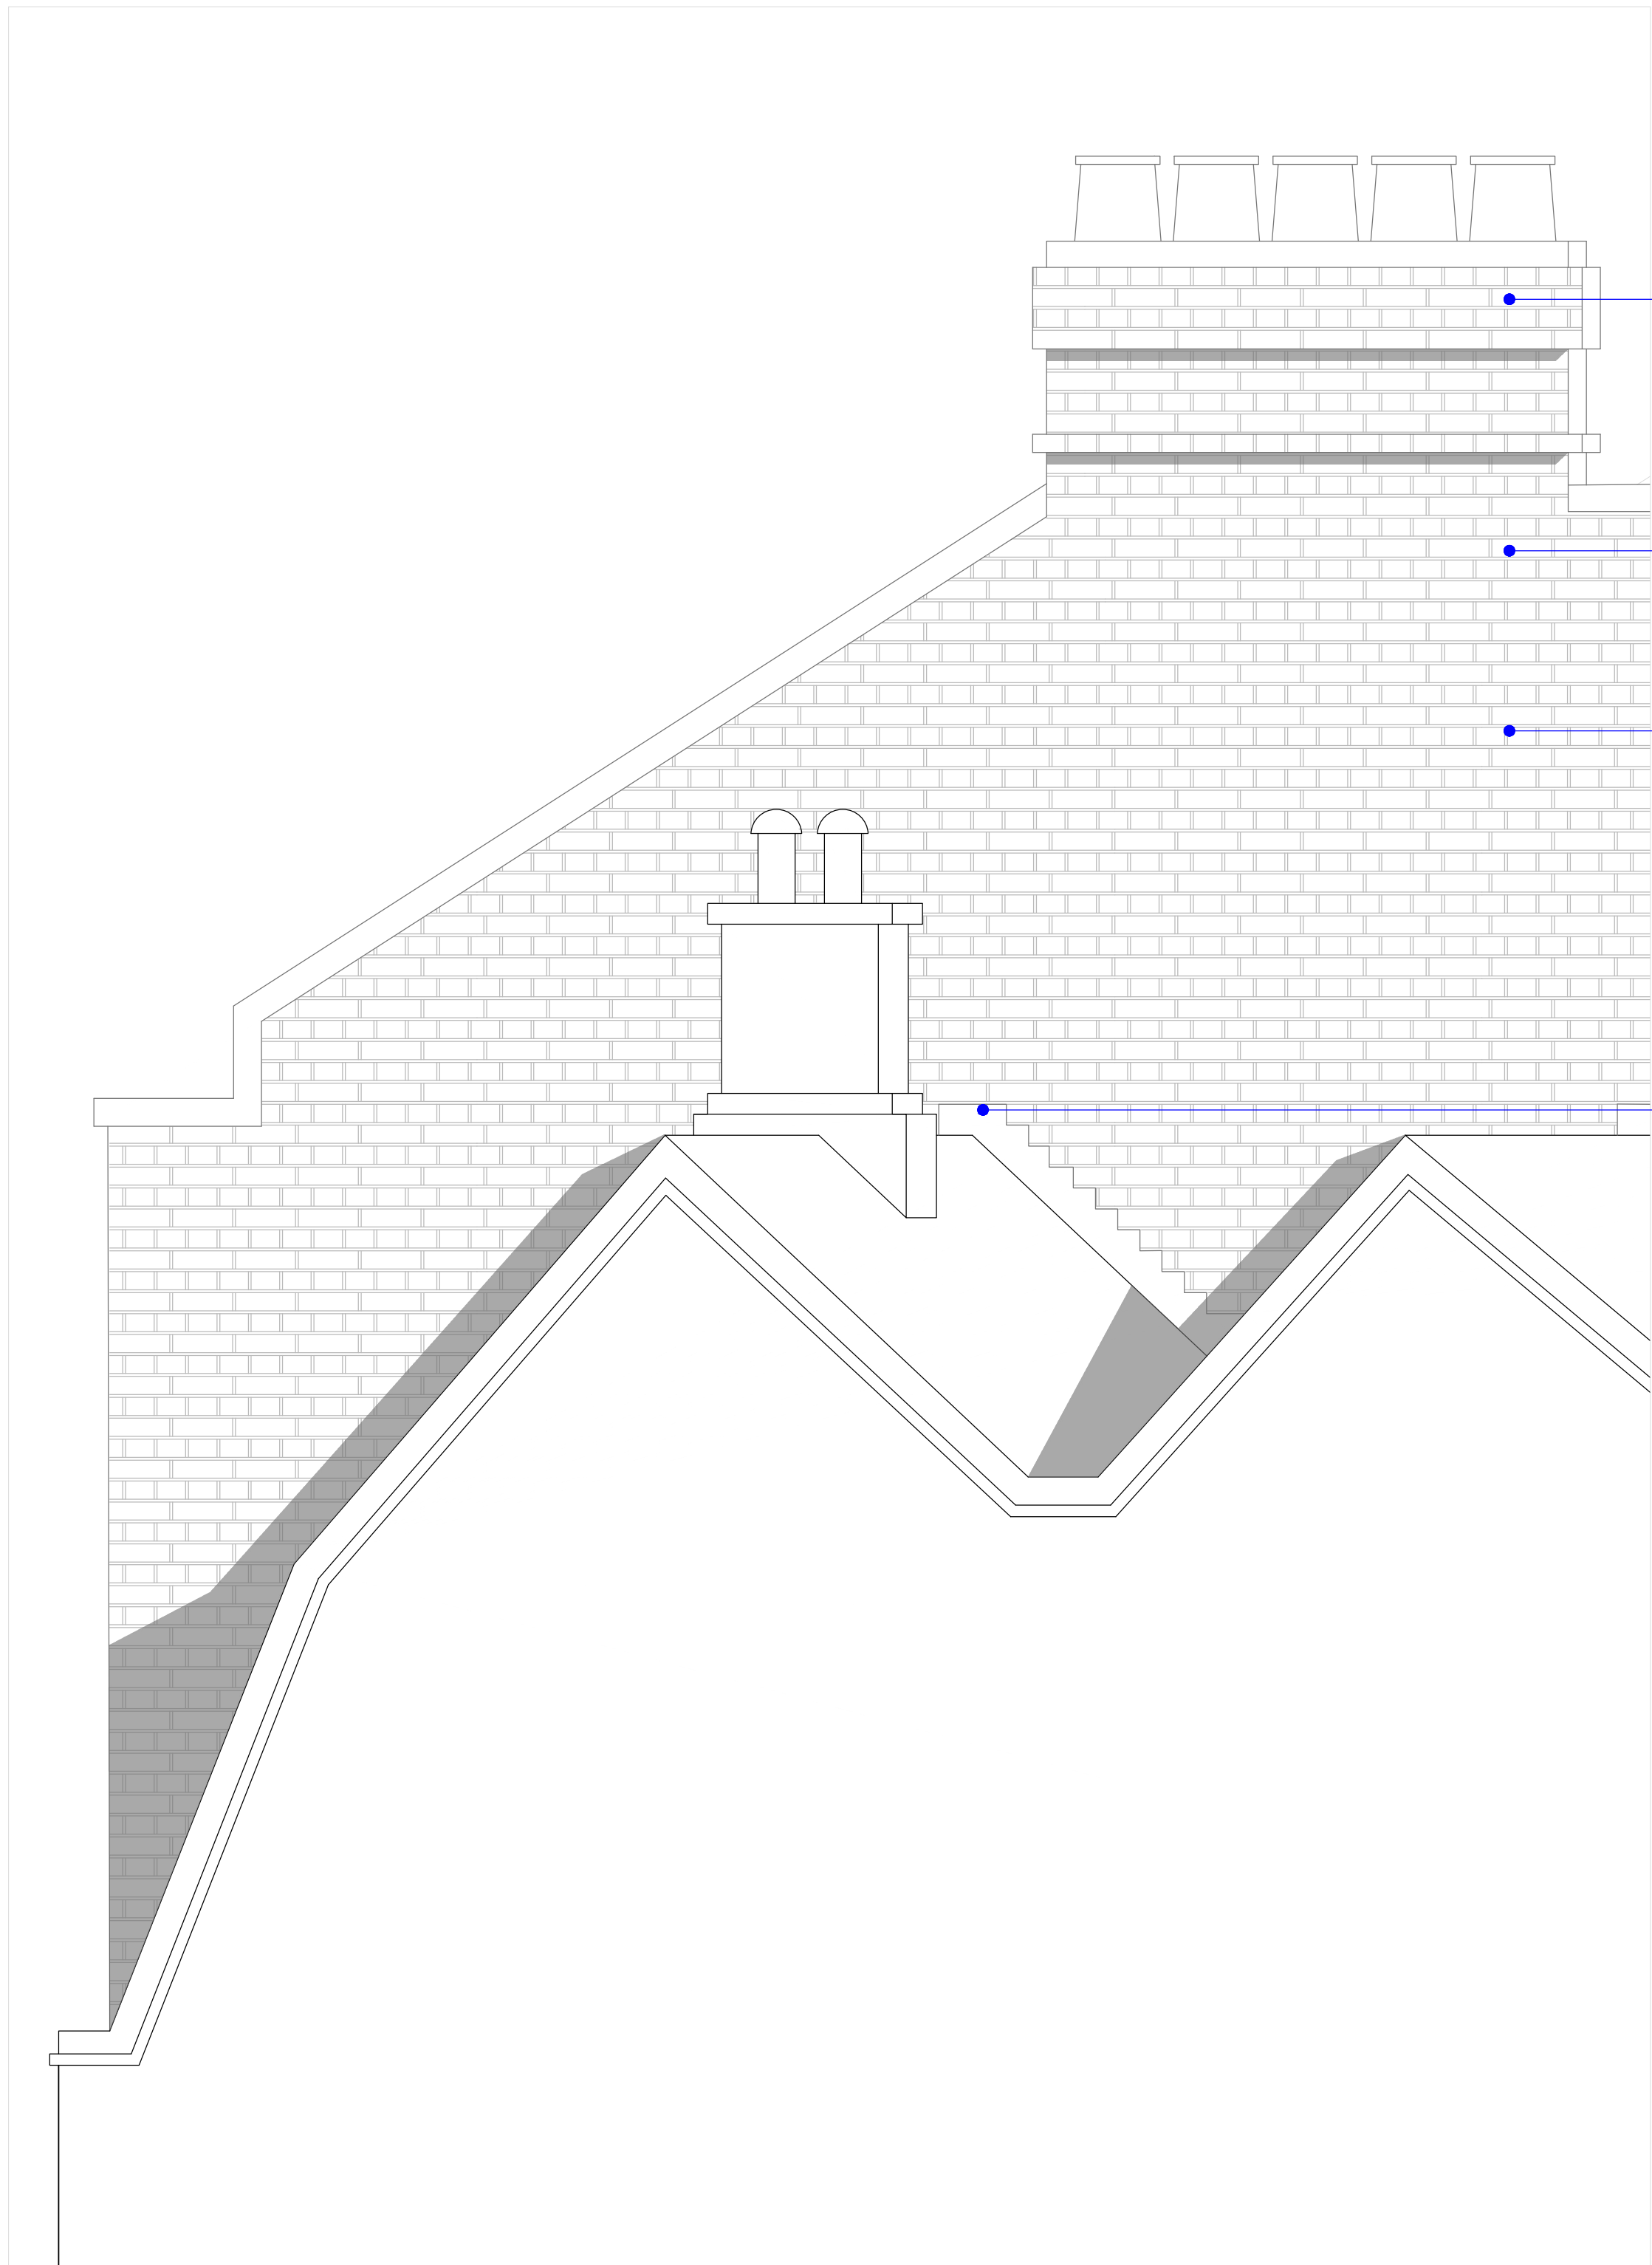

1 North Elevation Detail 1
SCALE 1 : 20

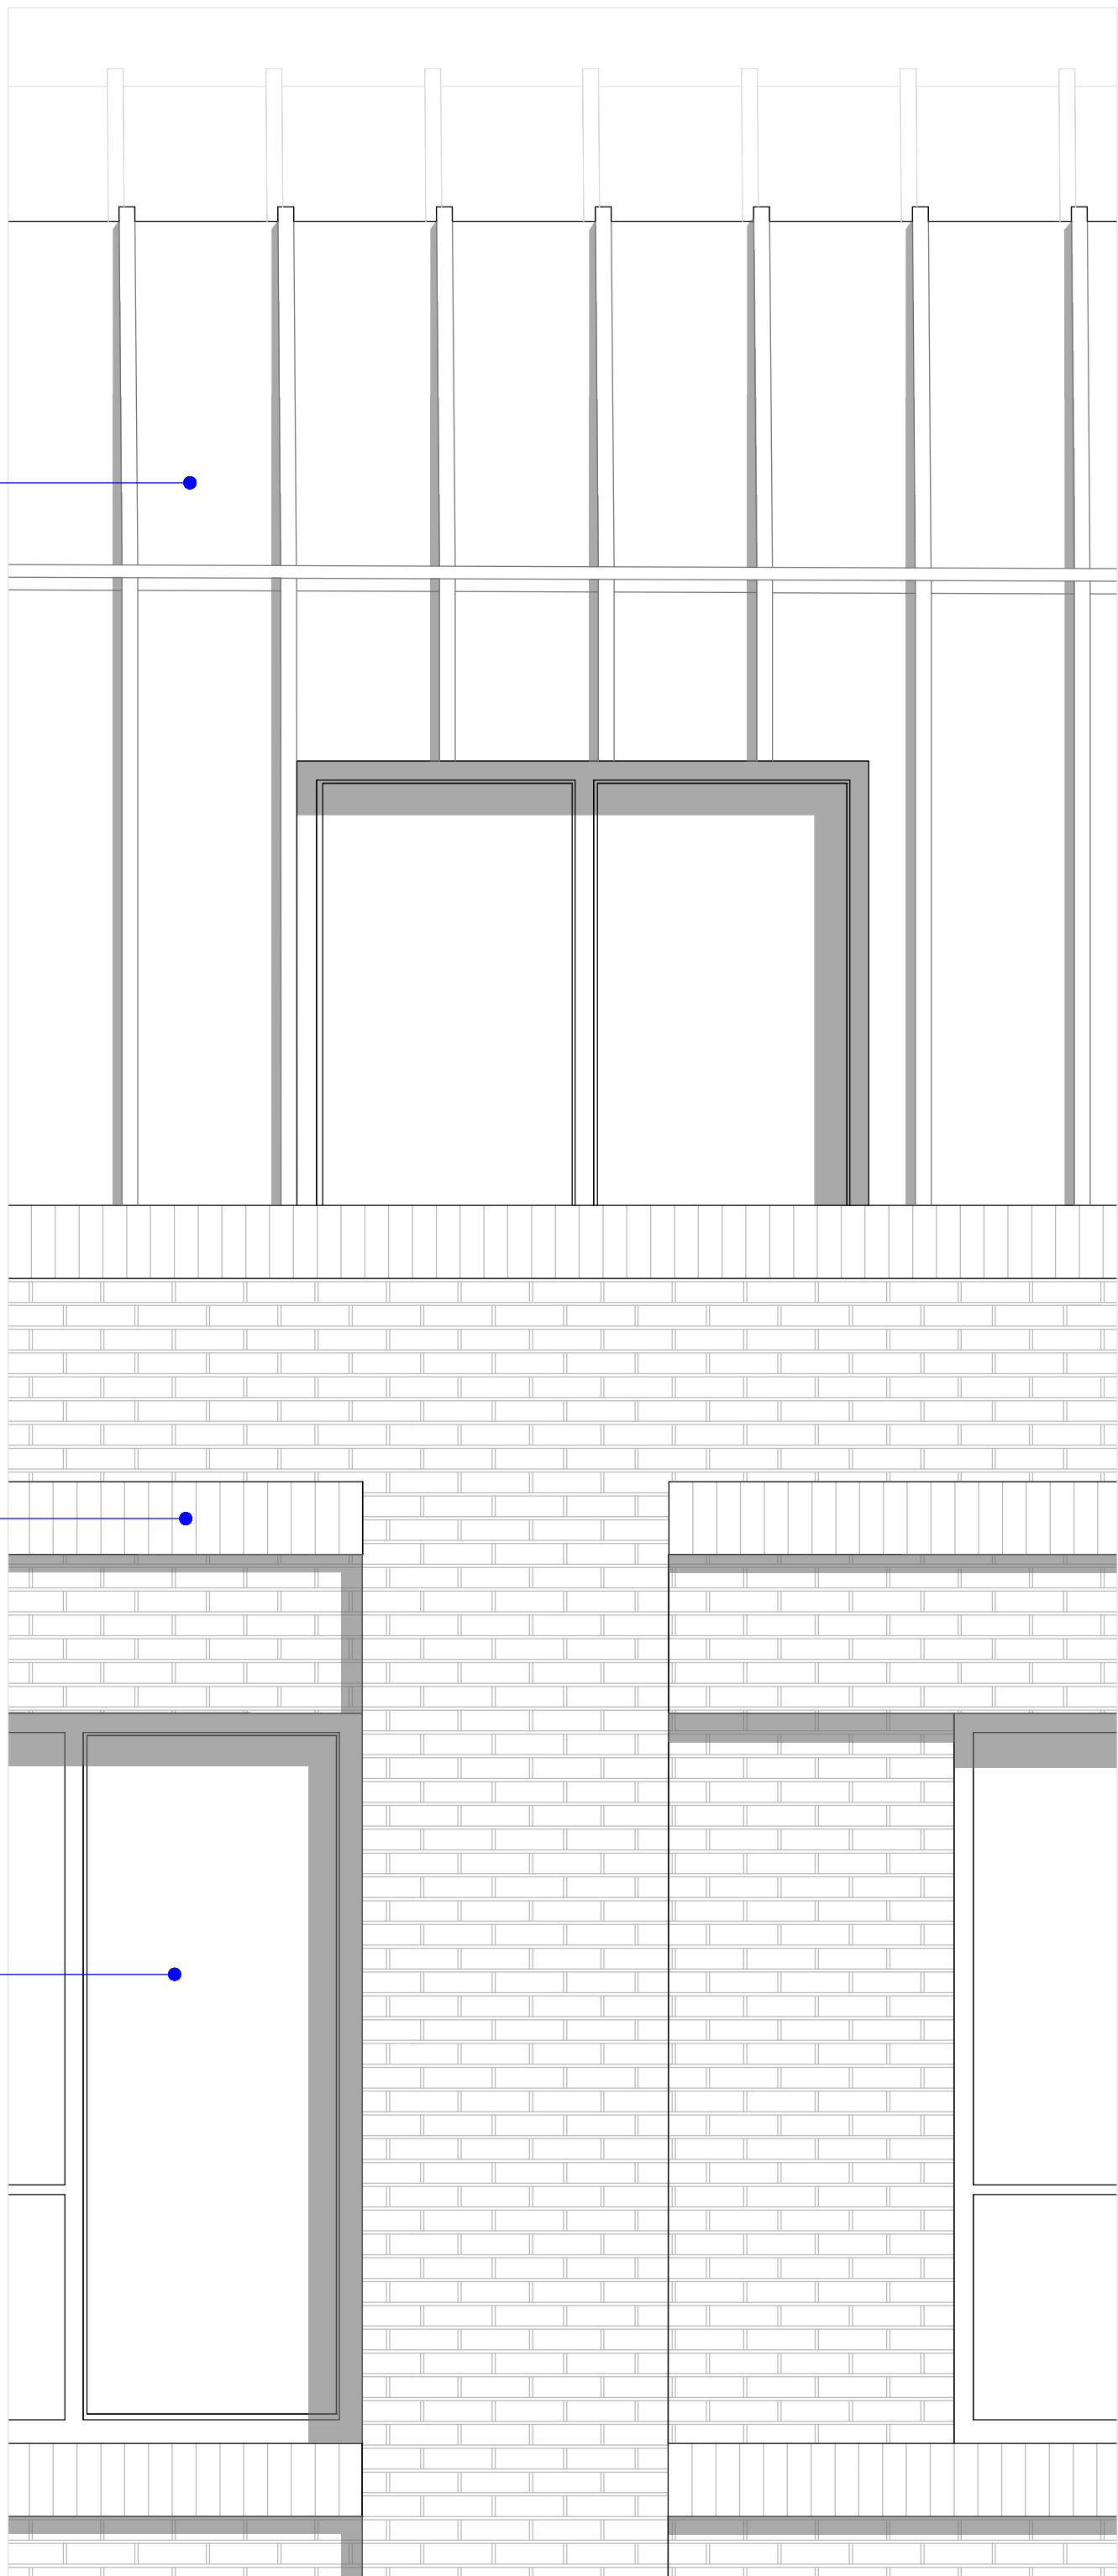


2 North Elevation Detail 2
SCALE 1 : 20

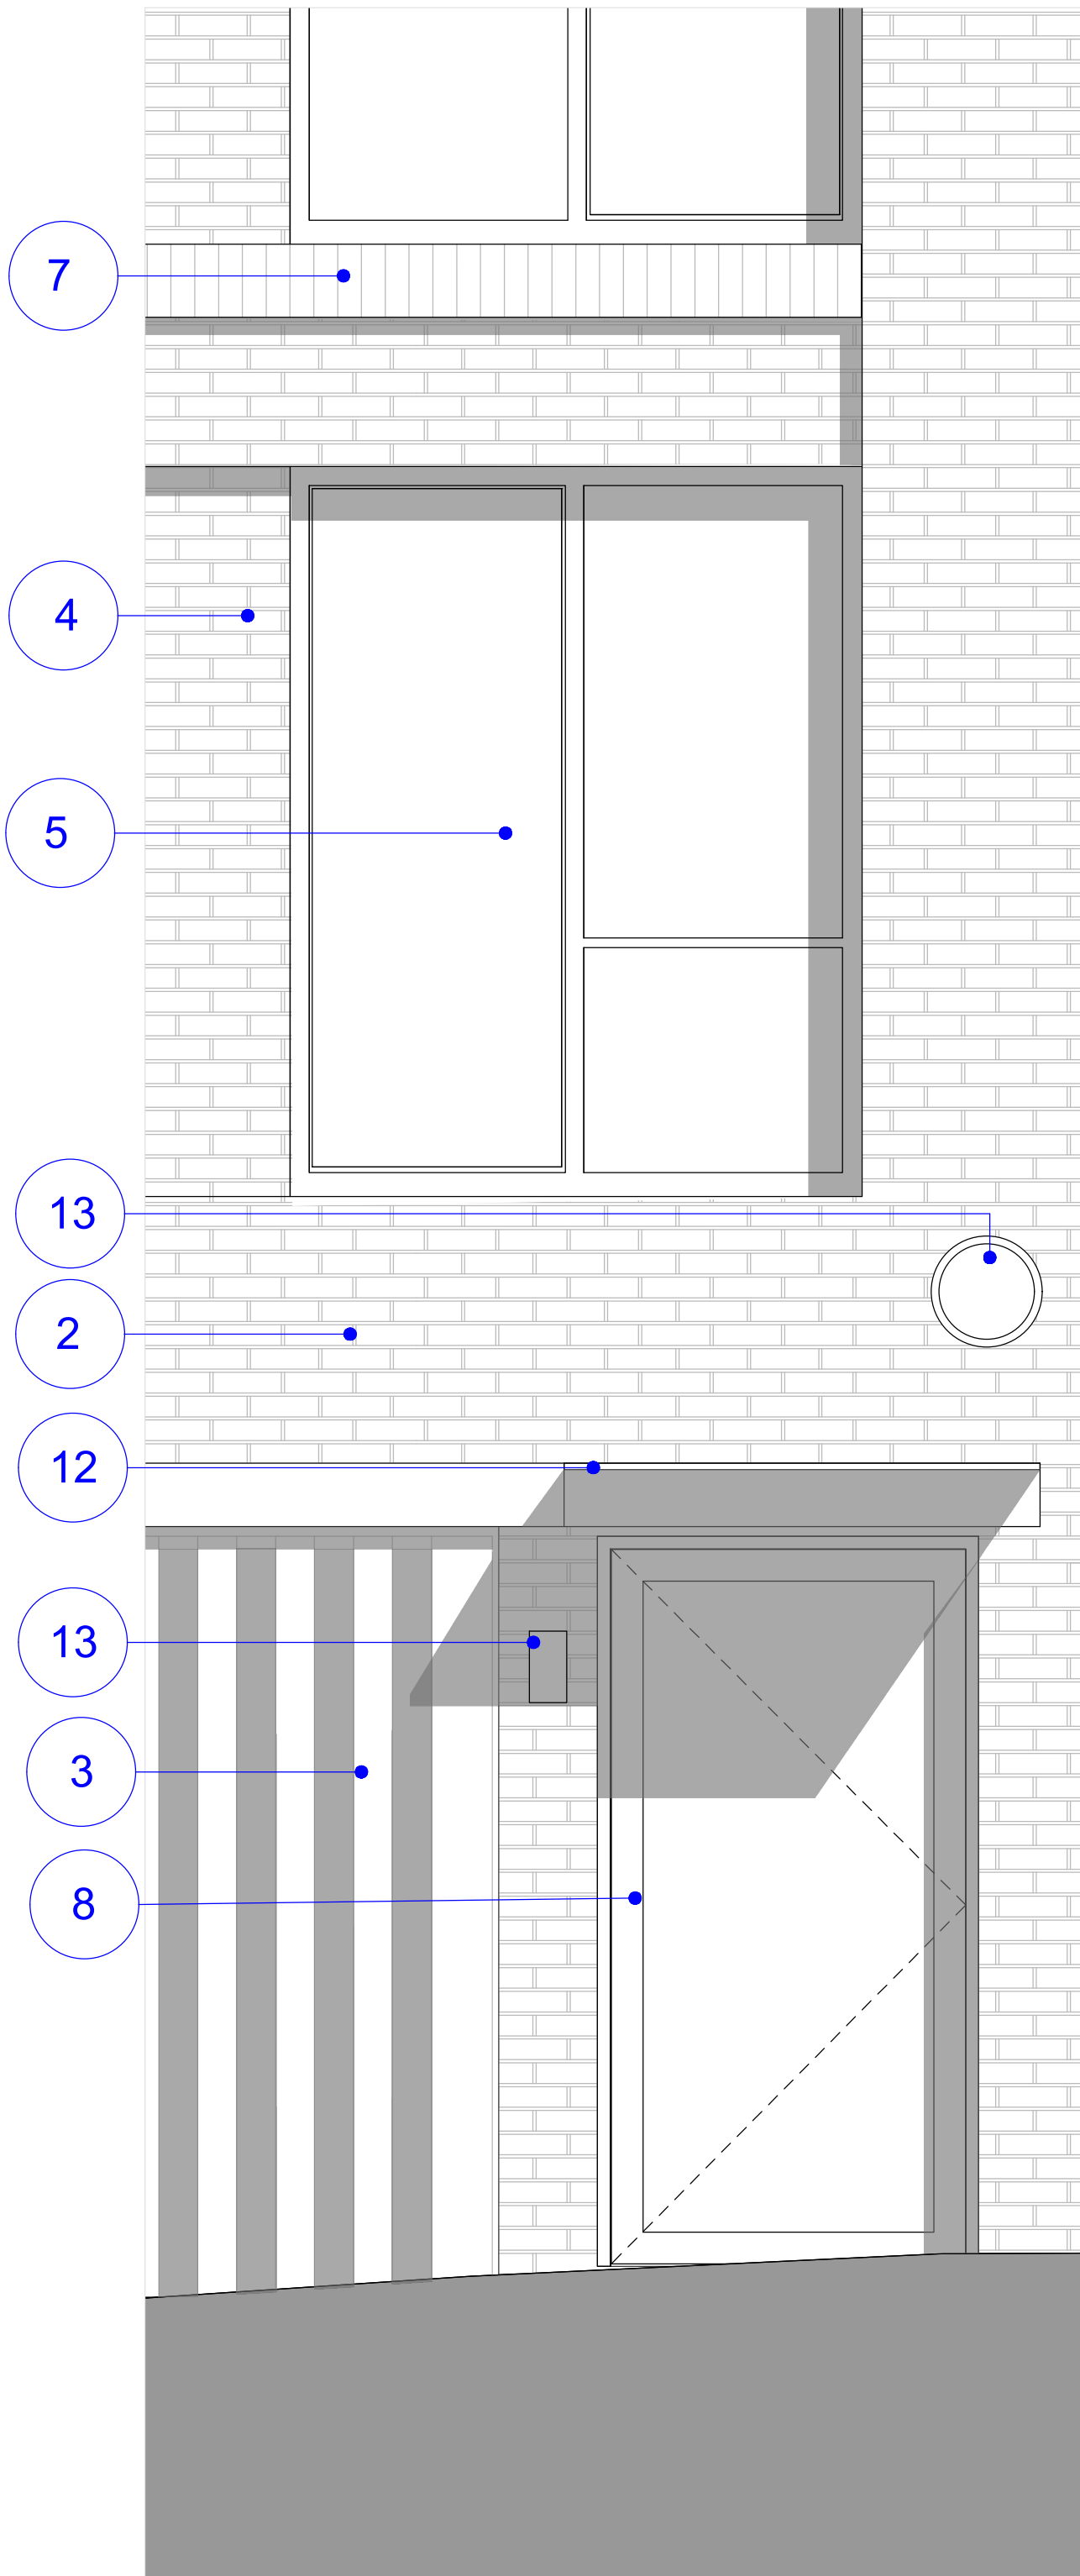


3 North Elevation Detail 3
SCALE 1 : 20




4 Granchester blend brick
SCALE NTS

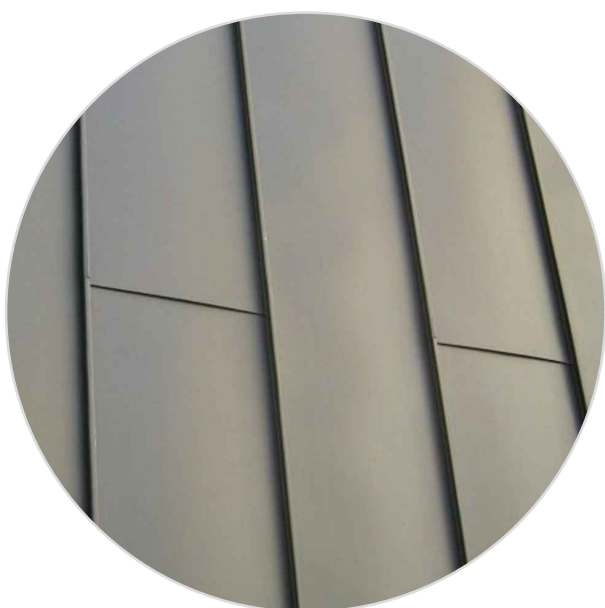

5 Metal standing seam cladding
SCALE NTS

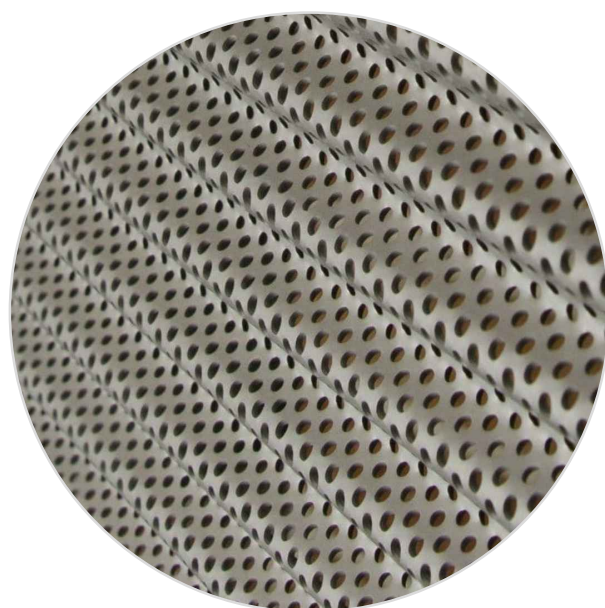


6 Perforated metal screen
SCALE NTS

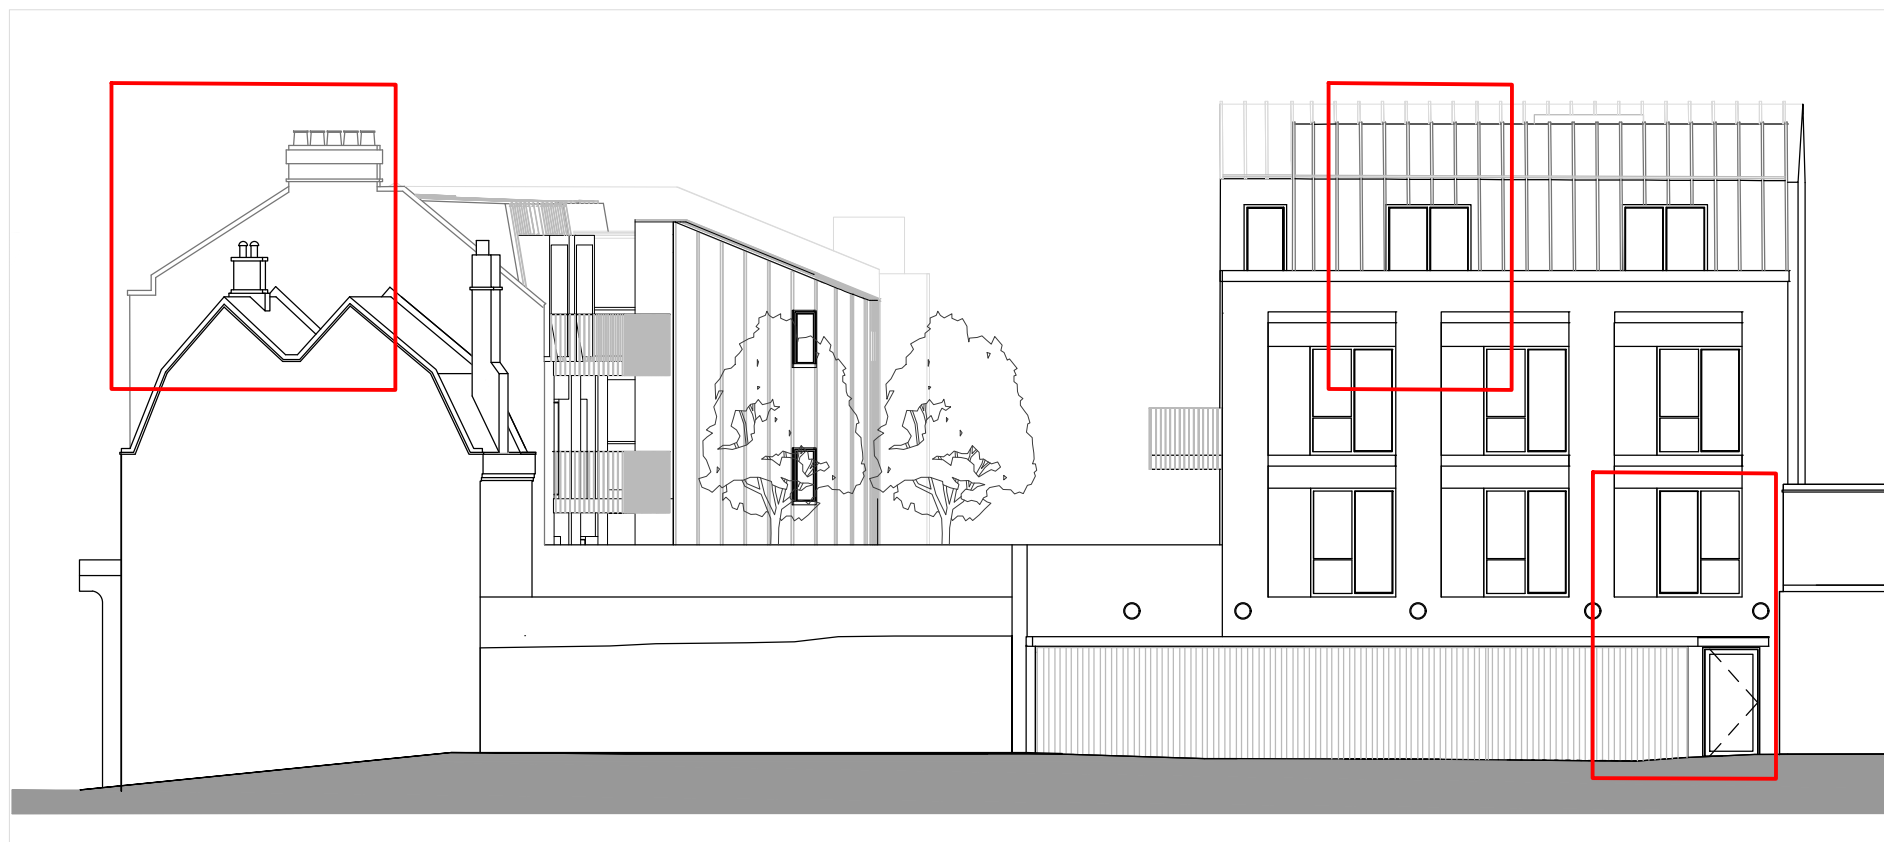

7 Key - East Elevation
SCALE NTS

MATERIAL KEY

- 1) TBS Granchester Blend English Bond Brick with flush joint in white mortar to match 801 High Road. Sample to be approved. (see image 4)
- 2) TBS Granchester Blend Stretcher Bond Brick with flush joint in white mortar to match 801 High Road. Sample to be approved. (see image 4)
- 3) Perforated metal panels (see image 6)
- 4) Brick recess
- 5) PPC aluminium window
- 6) Standing seam metal finish (see image 5)
- 7) Brick lintel detail
- 8) Painted timber door with glass panel
- 9) New brick chimney stack with clay pots to match existing
- 10) Composite stone coping/cornice
- 11) Stepped lead flashing
- 12) Glass canopy
- 13) Proposed External Lighting

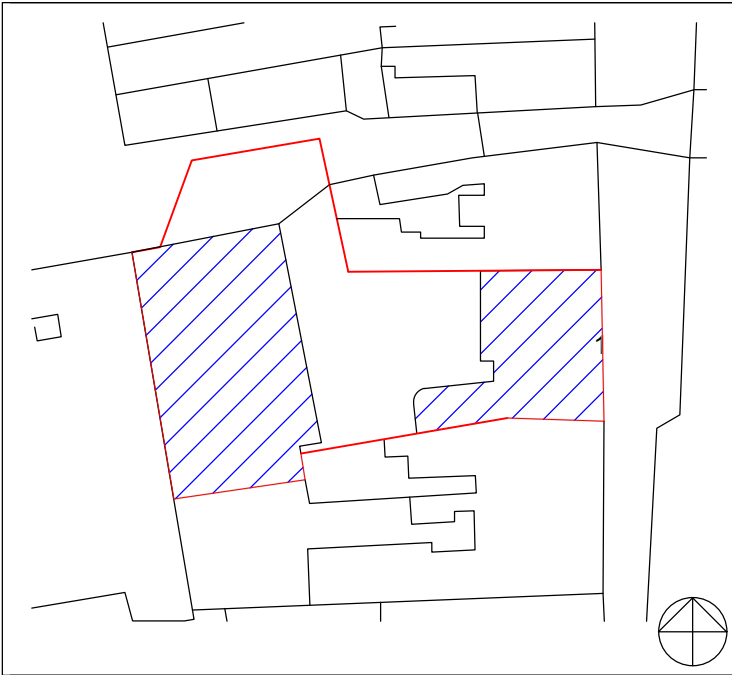

KEY PLAN

NOTES:
DRAWING TO BE READ IN CONJUNCTION WITH ALL OTHER DRAWINGS, SPECIFICATIONS, DOCUMENTS AND CONSULTANT INFORMATION.
CAD DRAWINGS BASED ON SURVEY INFORMATION BY OTHERS; ALL DIMENSIONS TO BE SITE CHECKED.
M&E ITEMS SHOWN INDICATIVELY AND ARE SUBJECT TO FURTHER SITE INVESTIGATIONS AND END USER SPECIFICATION REQUIREMENTS.
INTERNAL FURNITURE LAYOUTS SHOWN FOR INDICATIVE PURPOSES ONLY.
LANDSCAPING/PUBLIC REALM LAYOUTS SHOWN FOR INDICATIVE PURPOSES ONLY.
NORTHERN ELEVATION OF 809 HIGH ROAD - INTERFACE BETWEEN 807 AND 809 HIGH ROAD IS BASED ON PHOTOGRAPHIC RECORDS.

No.	DATE	DESCRIPTION	DRN	CHK
P2	08/02/2021	PLANNING	AL	AB
P1	10/06/2020	PLANNING	JB	AB
No.	DATE	DESCRIPTION	DRN	CHK
REVISION HISTORY				

Architect



A: 5 Rochester Mews - London - NW1 9JB
T: 020 7267 8352
W: f3architects.com
E: info@f3architects.com

Except for Planning purposes, figured dimensions only are to be taken from this drawing.
All dimensions are in millimetres unless otherwise stated.
All dimensions shall be checked on site prior to works commencing.
Any discrepancies shall be reported to the Architect.
© Copyright F3 Architecture + Design. All rights reserved.

Health and Safety

Project Name

807 HIGH ROAD
LONDON
N17 8ER

Drawing Title

DETAILED NORTH ELEVATION

Date

03/08/20

Status

PLANNING

Drawn By

JB

Checked By

AB

Approved By

DB

Scale

1:20

Size

A1

Project Ref

190411

Project

807HR-1000-ZZ-LZZ-EL-A- 0834

Agent

Zone

Level

Type

Role

Drawing No.

Revision

P2

© Copyright F3 Architecture + Design. All rights reserved.