
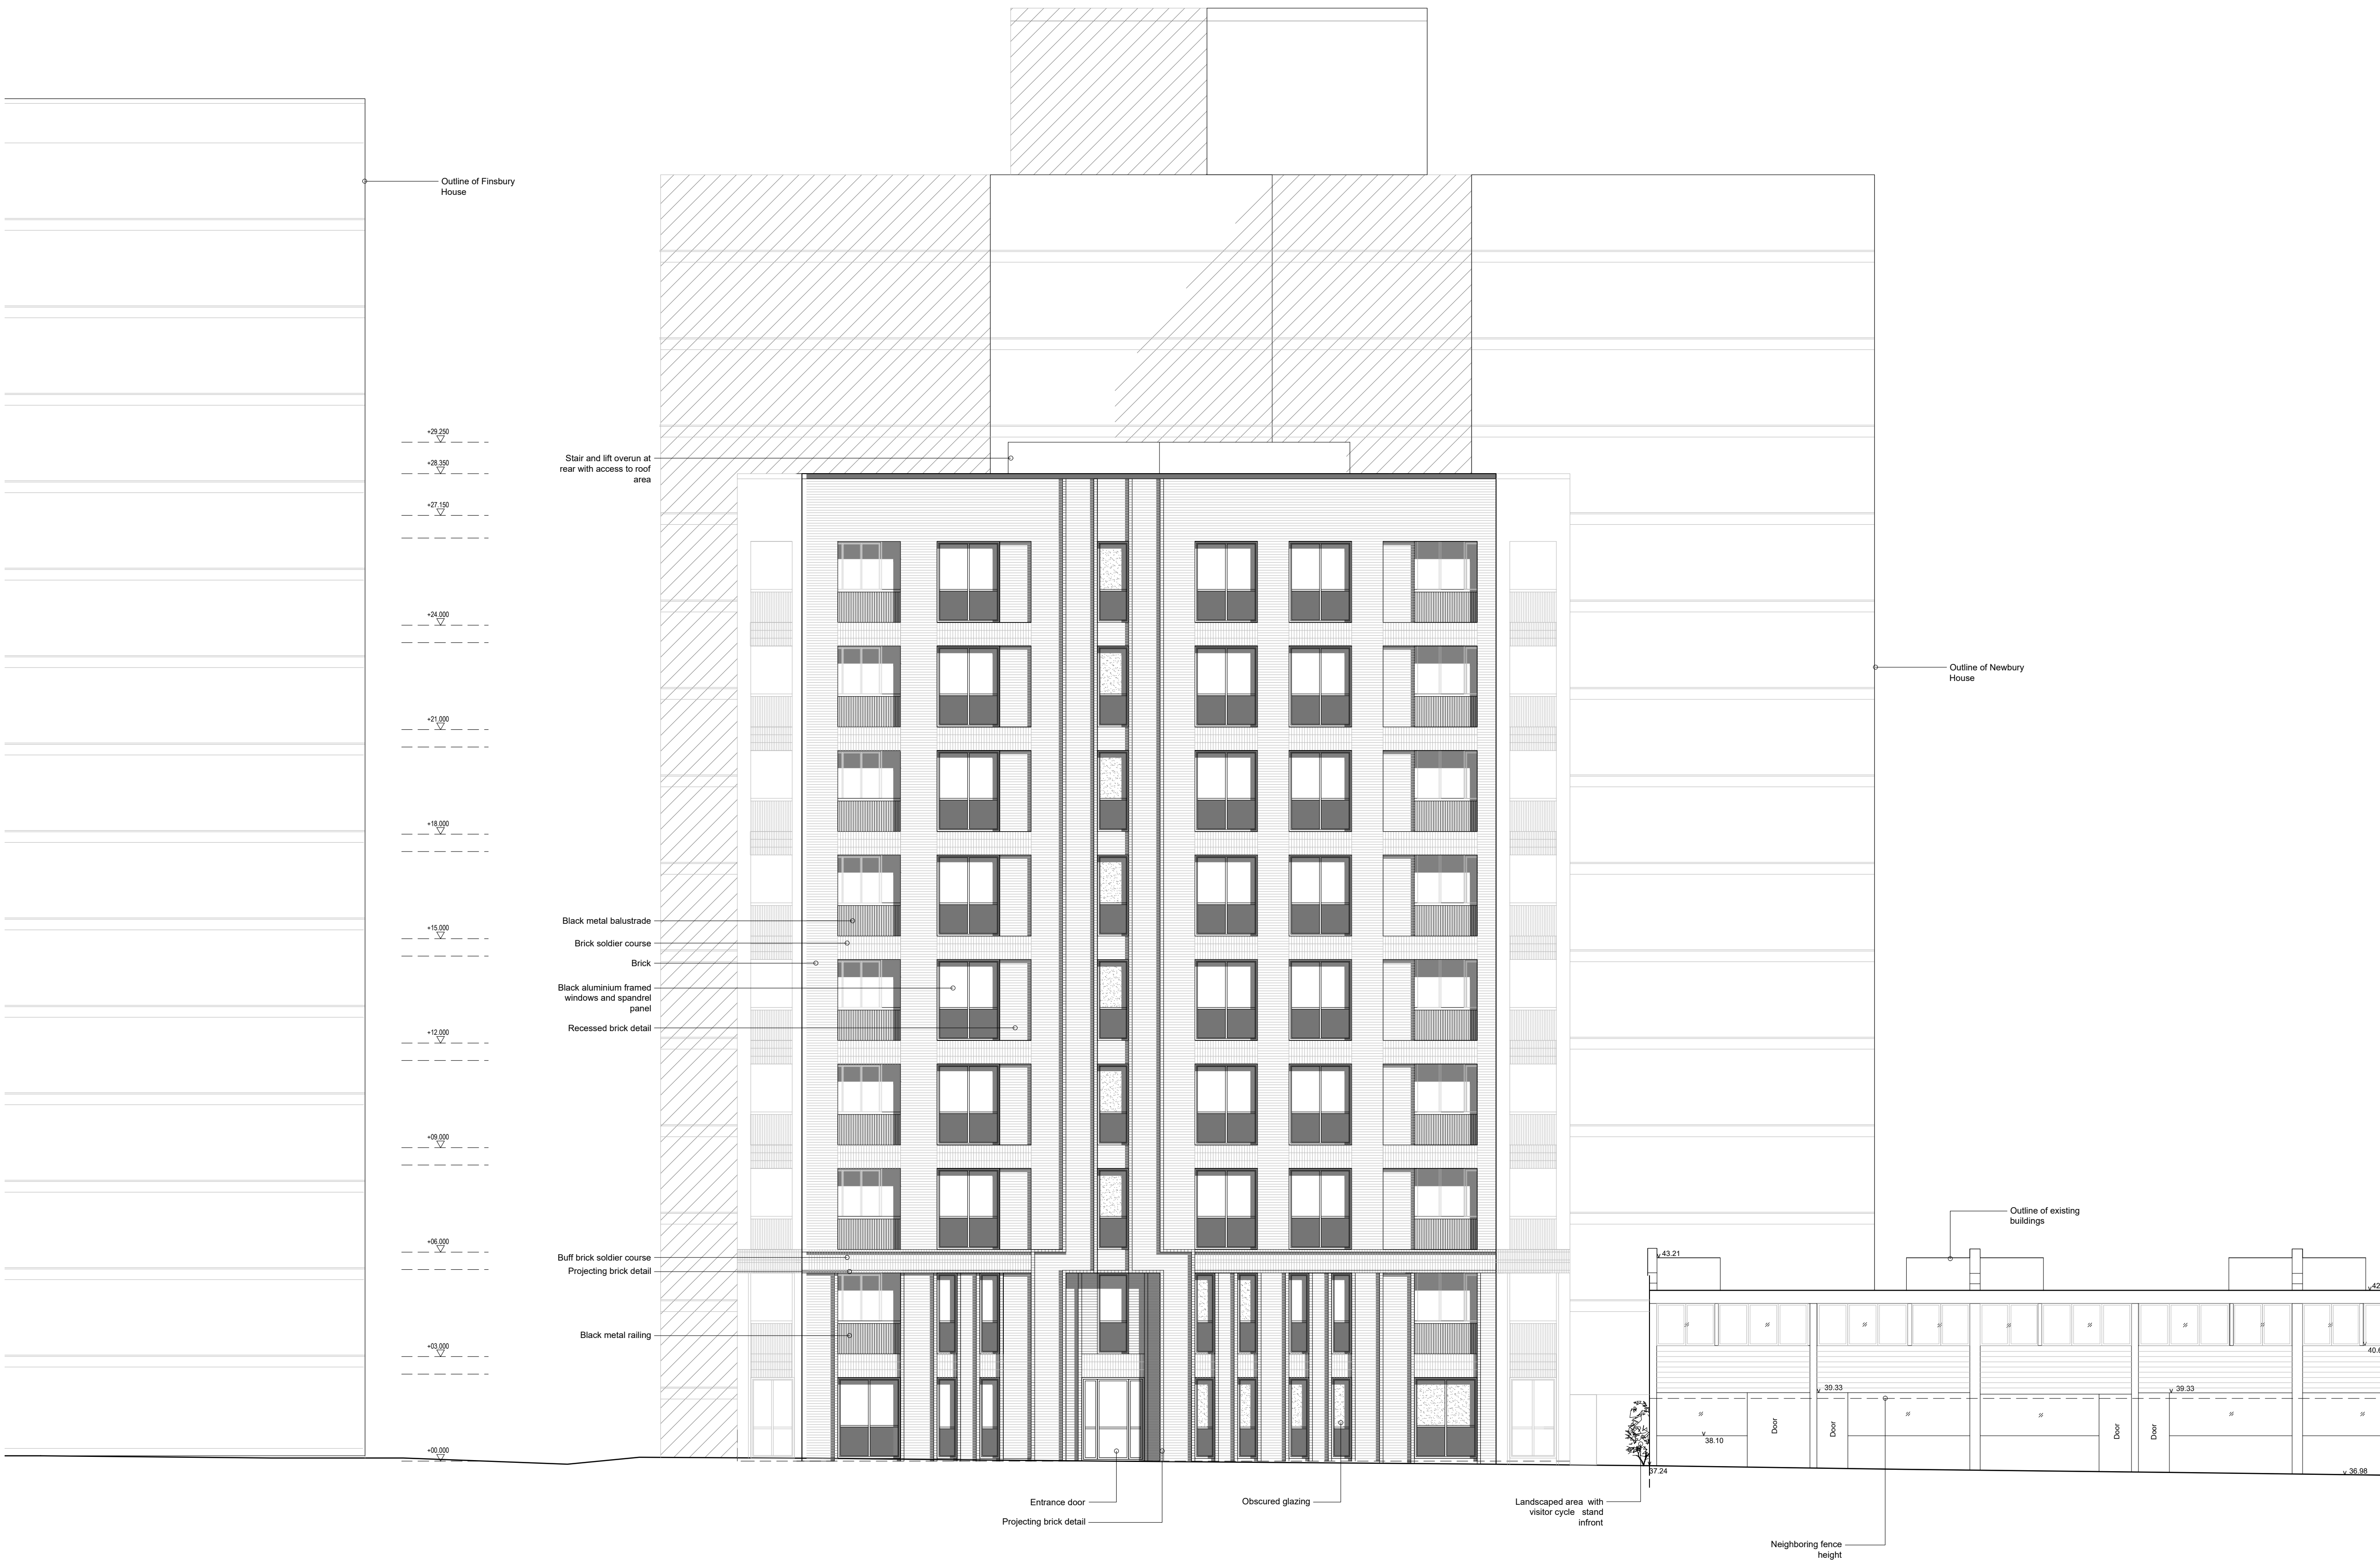


NOTE: ALL DIMENSIONS TO BE CHECKED ON SITE BEFORE COMMENCEMENT OF THE WORK.
DO NOT SCALE DIMENSIONS FROM THIS DRAWING.
INFORM ARCHITECT OF ANY DISCREPANCIES BEFORE COMMENCEMENT OF WORK.
THIS DRAWING IS COPYRIGHT.

PLOT SIZE: A1

NOTES

SCALE: 1:100

 

P01	18.04.2021	SCHEME FREEZE FOR PLANNING	VL	CP
REV	DATE	DESCRIPTION	DRN	CHK
REVISION HISTORY				

UNIT
Unit One Architects Ltd
First Floor, 27 Holywell Row
London, EC2A 4JB
t: 0207 183 1456 f: 0207 183 1457
studio@unit1architects.com
unit1architects.com

PROJECT:
Partridge Way
Haringey
CLIENT:
Haringey Council

DRAWING TITLE:
Proposed
South West Elevation

SCALE @ A1: 1:100
DRAWING NO:
0226 - 108

REV:
P01