



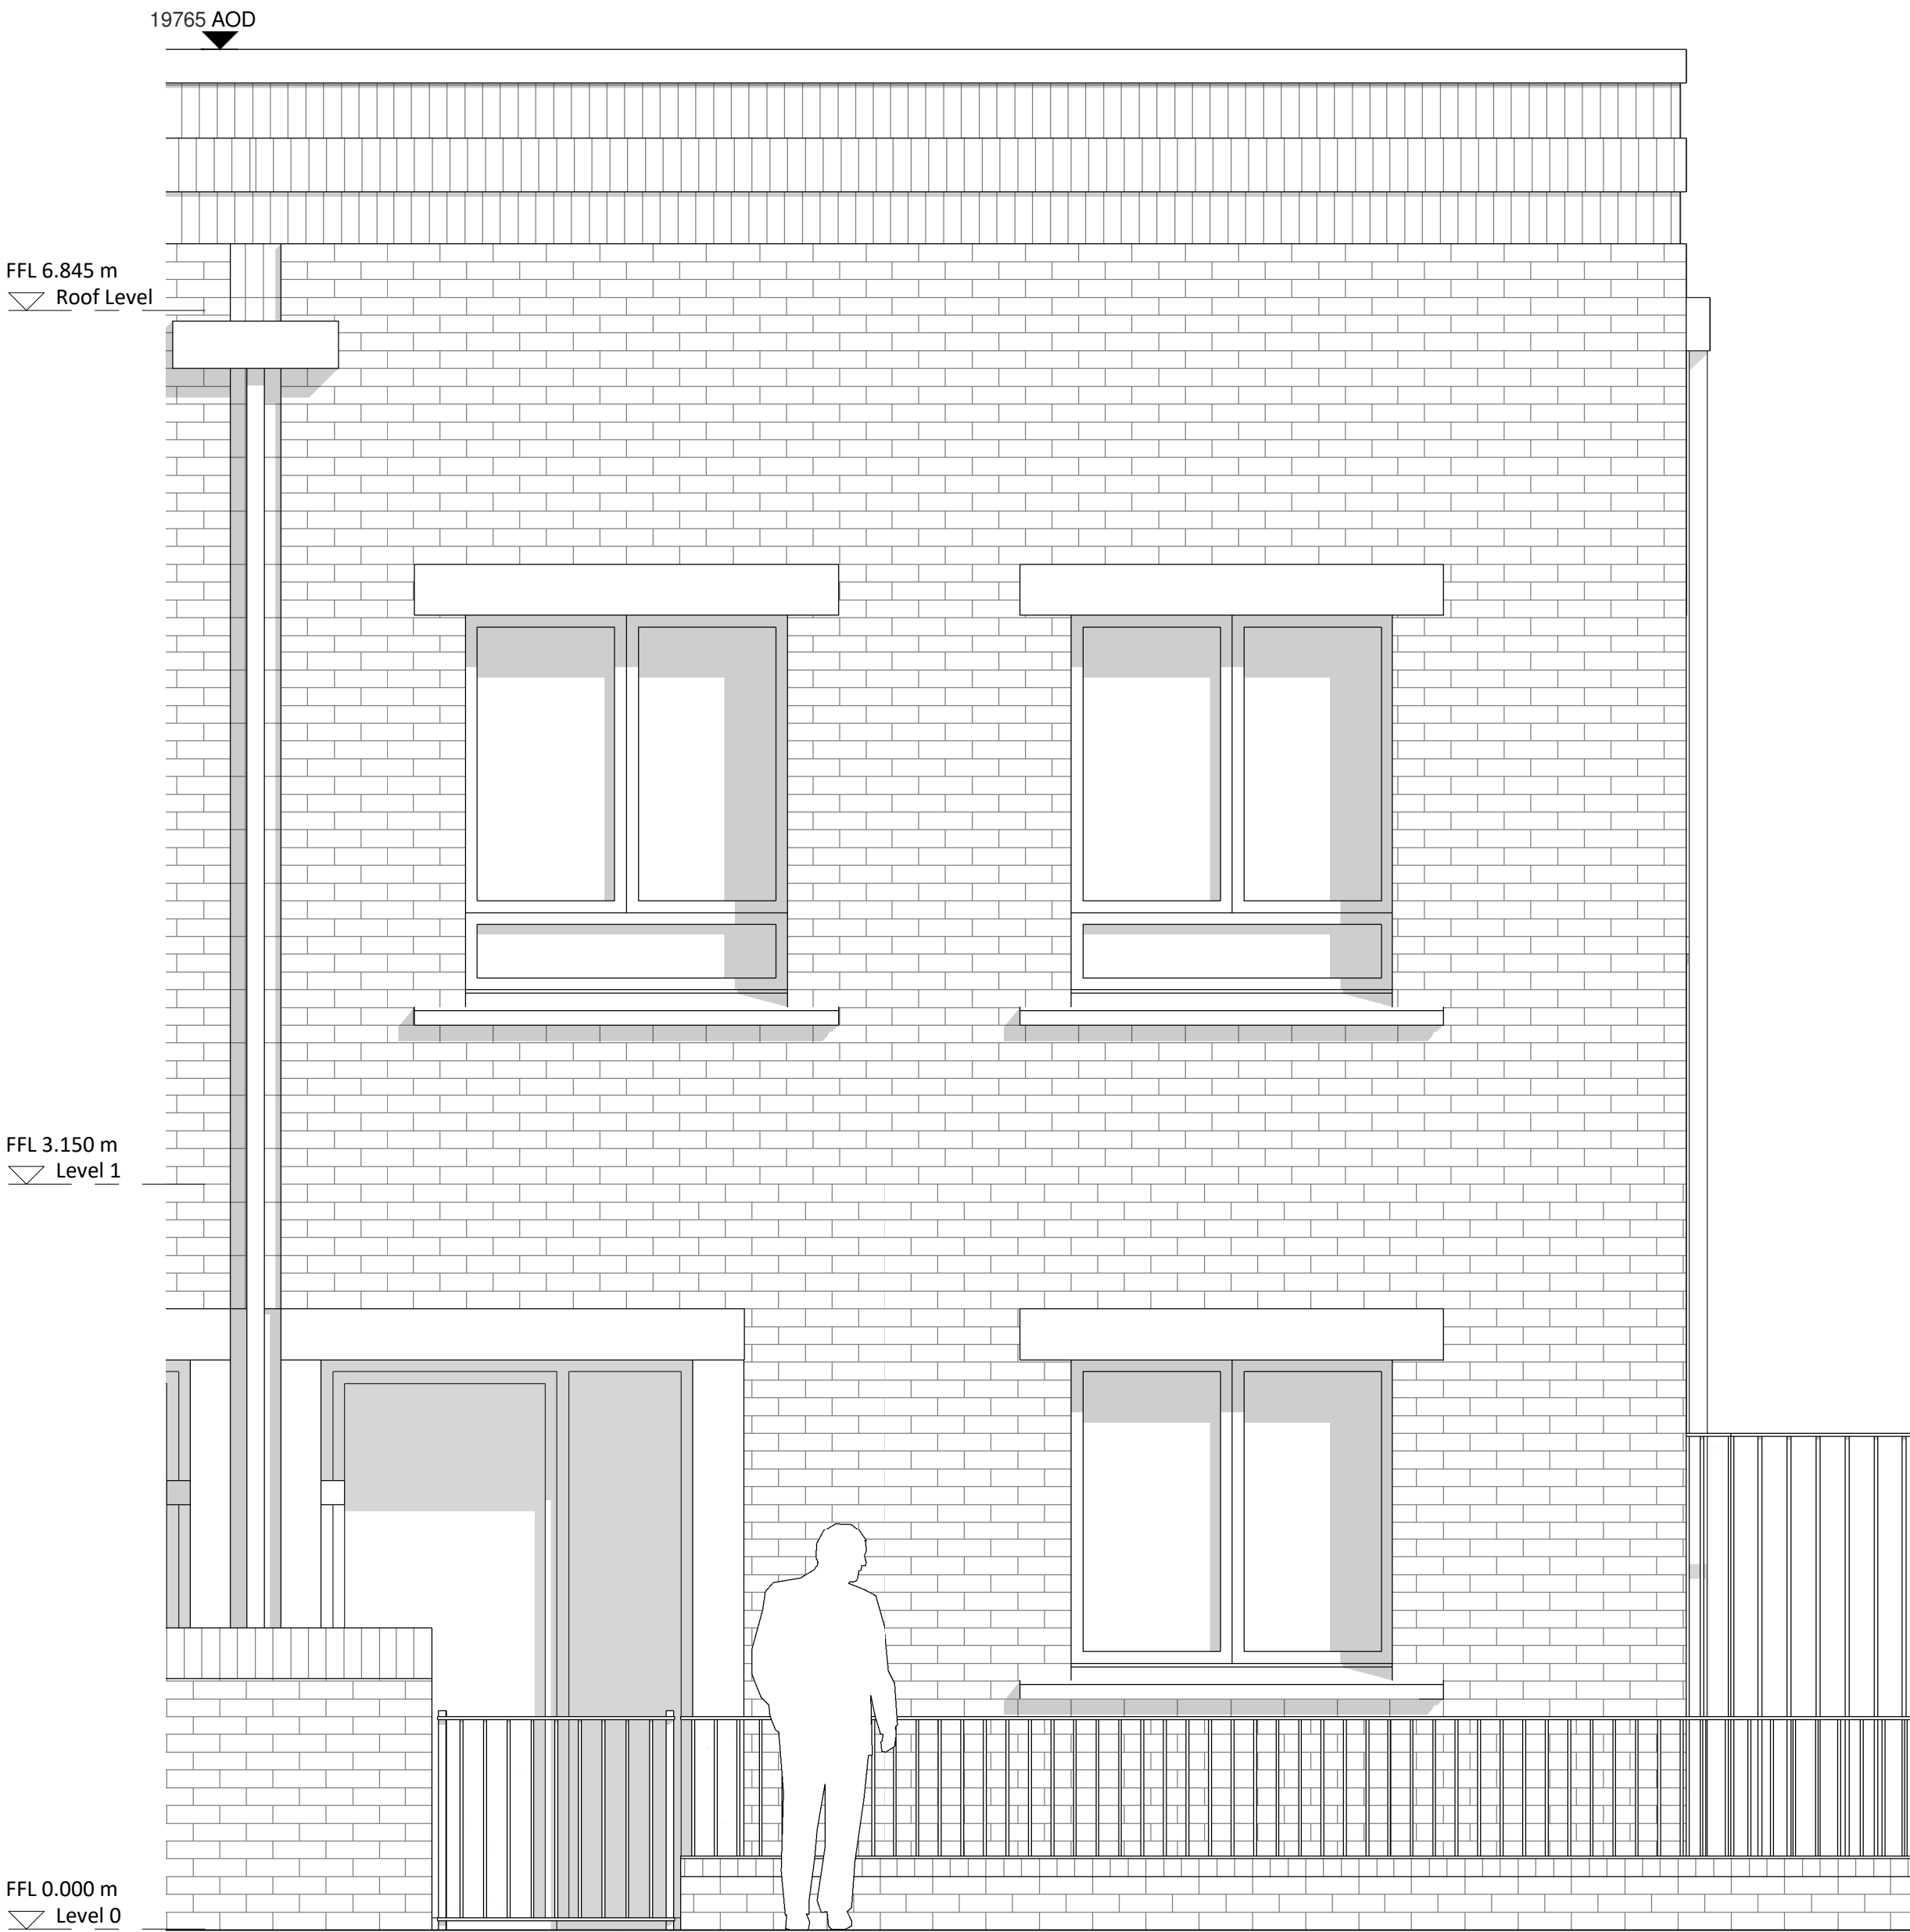

1 North Elevation - Lomond Close - Houses

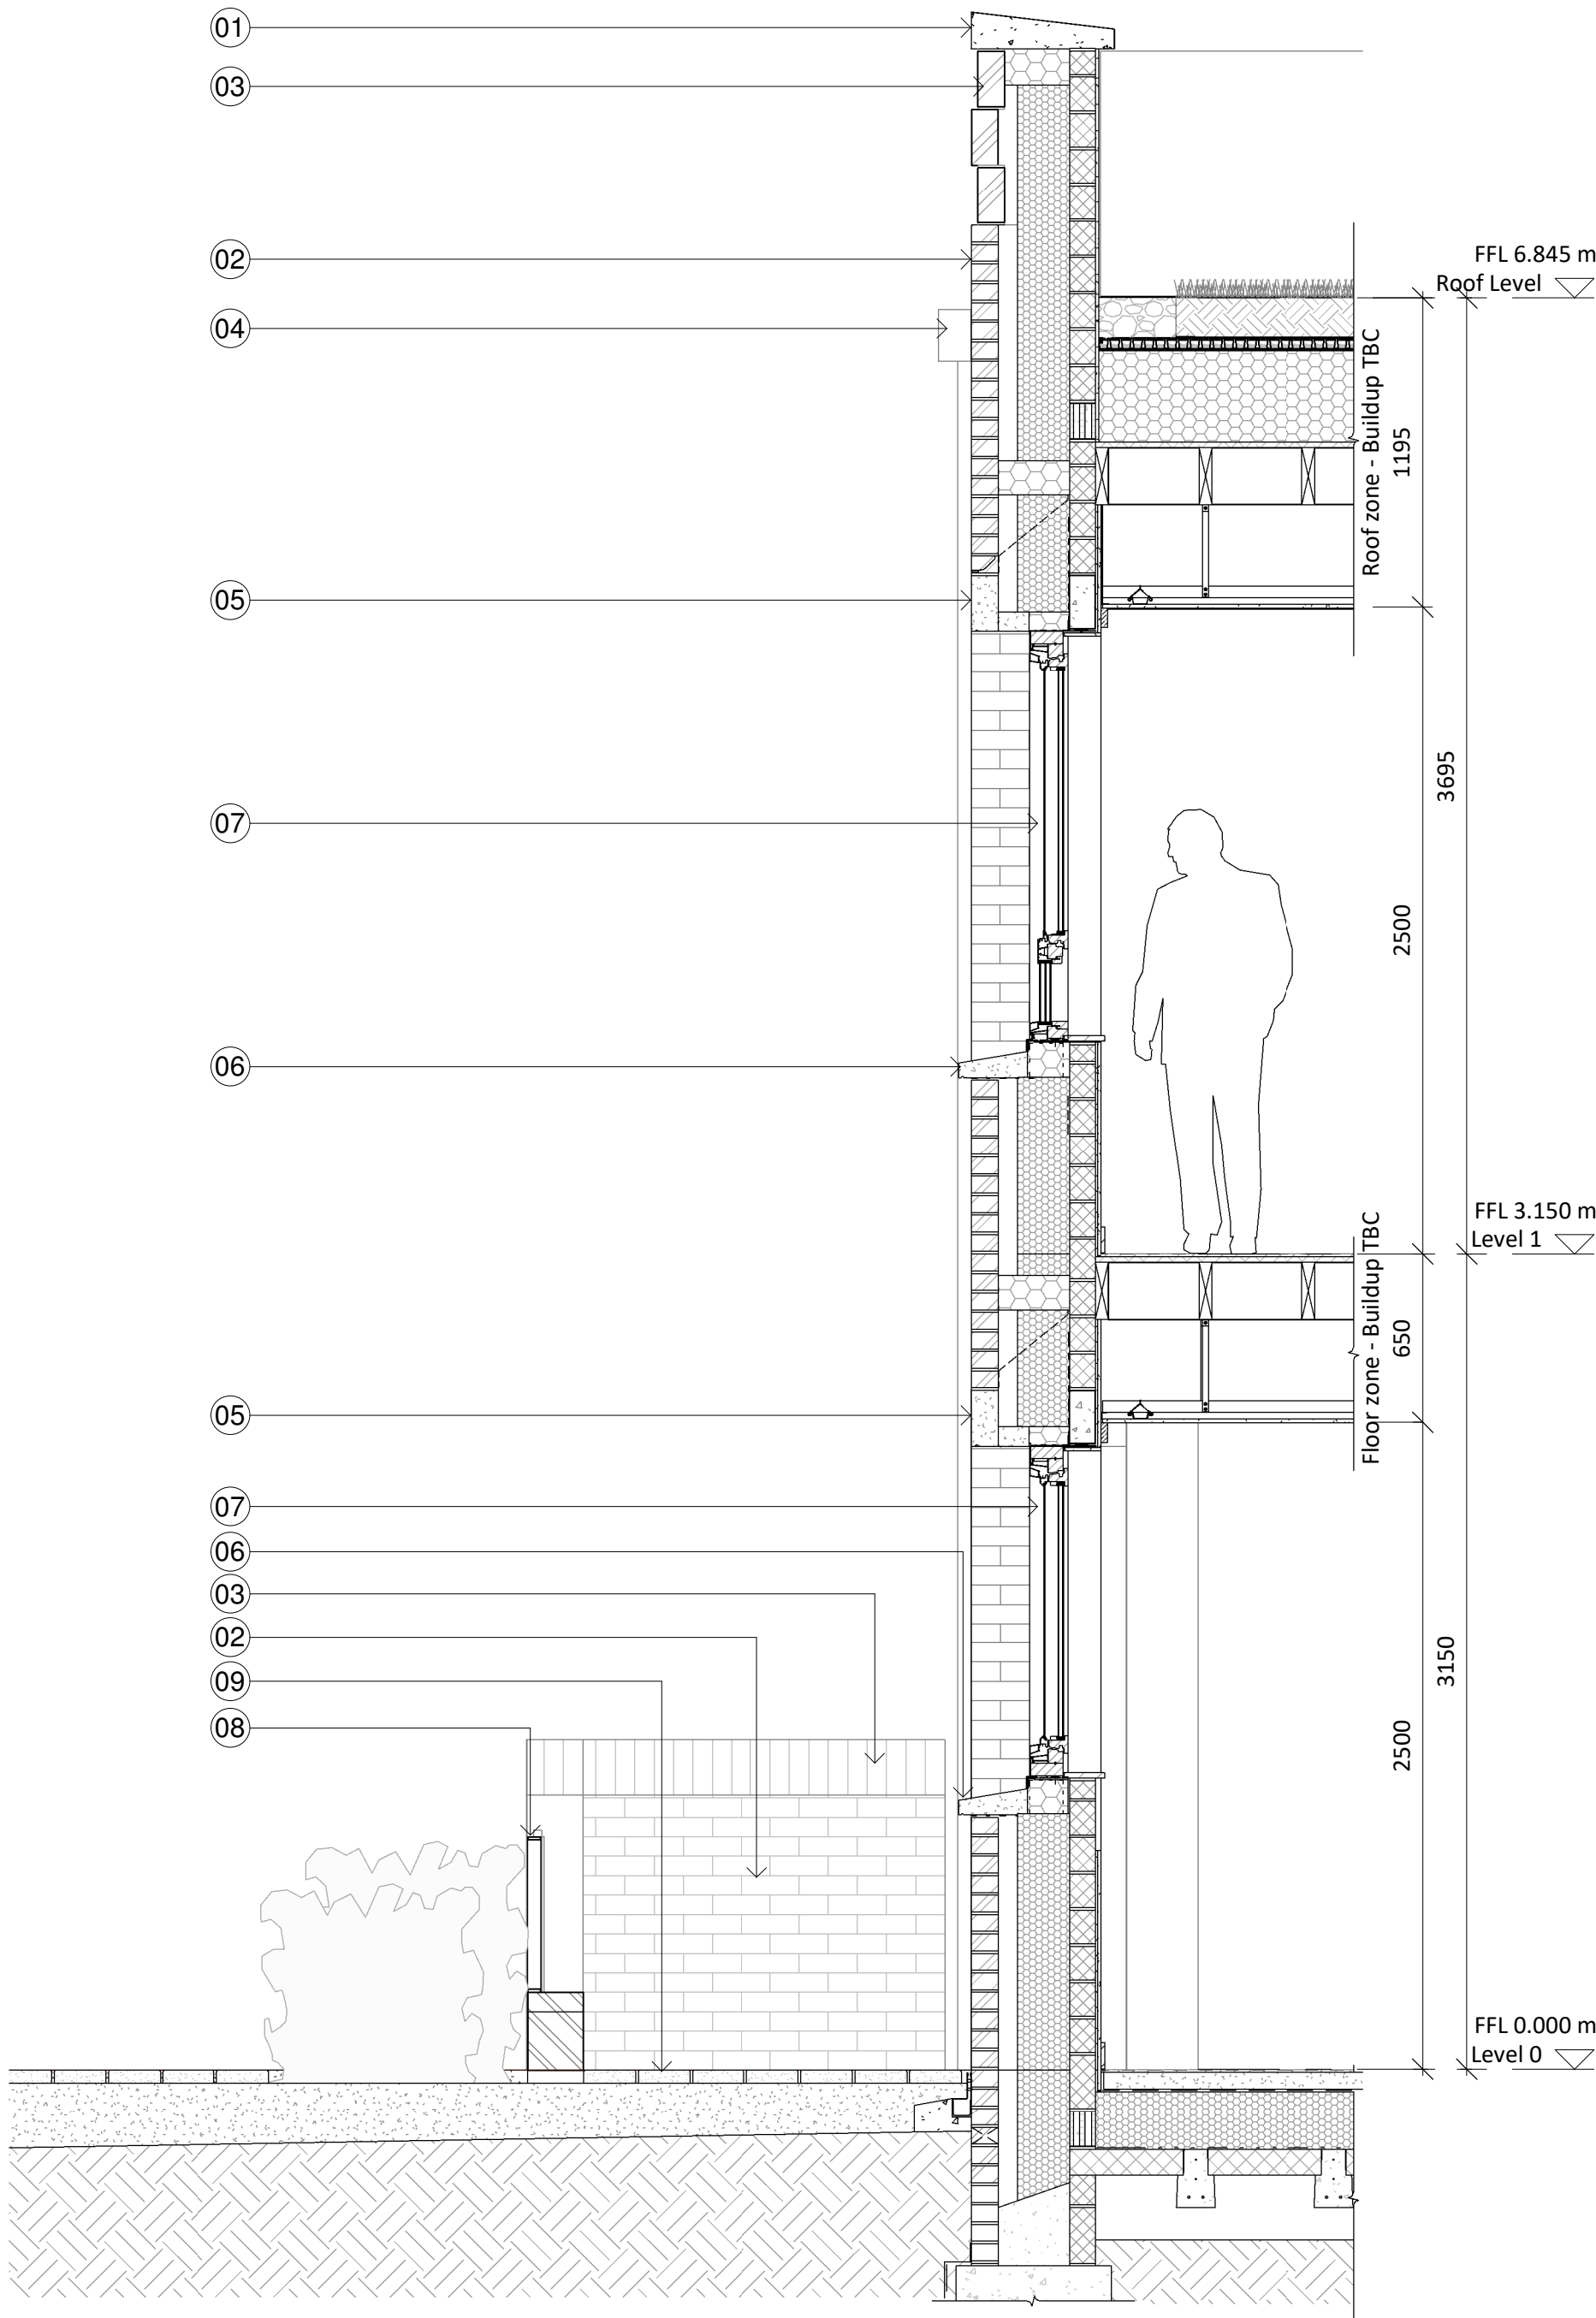

2 Section K-K

Notes

- Do not scale from this drawing.
- Verify all dimensions on site.
- Any discrepancy to be reported to the architect for clarification.
- Drawing and specifications to be read in conjunction with information from all other design consultants and contractors.
- Drawings and specifications to be read in conjunction with Designer's Hazard and Environment Assessment Record in accordance with current CDM regulations.

Material Key

- 01 Concrete coping with fall and projection to inside. Colour and finish TBC
- 02 Brickwork: Vandersanden - Cayenne brick or similar approved. Stretcher bond, flush pointing, mortar colour TBC
- 03 Brickwork: Vandersanden - Cayenne brick or similar approved. Soldier course, flush pointing, mortar colour TBC
- 04 Powder coated aluminium rainwater hopper and square downpipe. Colour to match window frames
- 05 Bespoke load-bearing concrete lintel. Colour and surface texture TBC
- 06 Bespoke precast concrete cill, colour and surface texture to match lintel, TBC
- 07 Windows, balcony and terrace doors: proprietary composite system, colour coated aluminium external and painted timber internal. Slim profile frame. No visible weep holes or trickle vents. Colour RAL 7038 (Agate Grey) and system TBC
- 08 Factory colour coated galvanised steel fencing and gates, comprising steel flats at 100mm max spacings. Colour: to match window frame - RAL 7038 (Agate Grey)
- 09 Concrete paviors with stone aggregate. Kellen Breccia Bianco or similar approved

- 11/11/21

rev	details	date
-----	---------	------

project	Watts Close	Haringey - N15
---------	-------------	----------------

drawing	Indicative Facade Detail - sheet 4
	Lomond Close Houses

job no	series no	drawing no	rev
21095	51	004	-

status	Planning
--------	----------

date	11/11/21	scale @ A1	1 : 25	scale @ A3	1 : 50
------	----------	------------	--------	------------	--------

newground
ARCHITECTS

48-50 Weston Street, London, SE1 3QJ
www.newgroundarchitects.com
+44 (0)20 74904959