


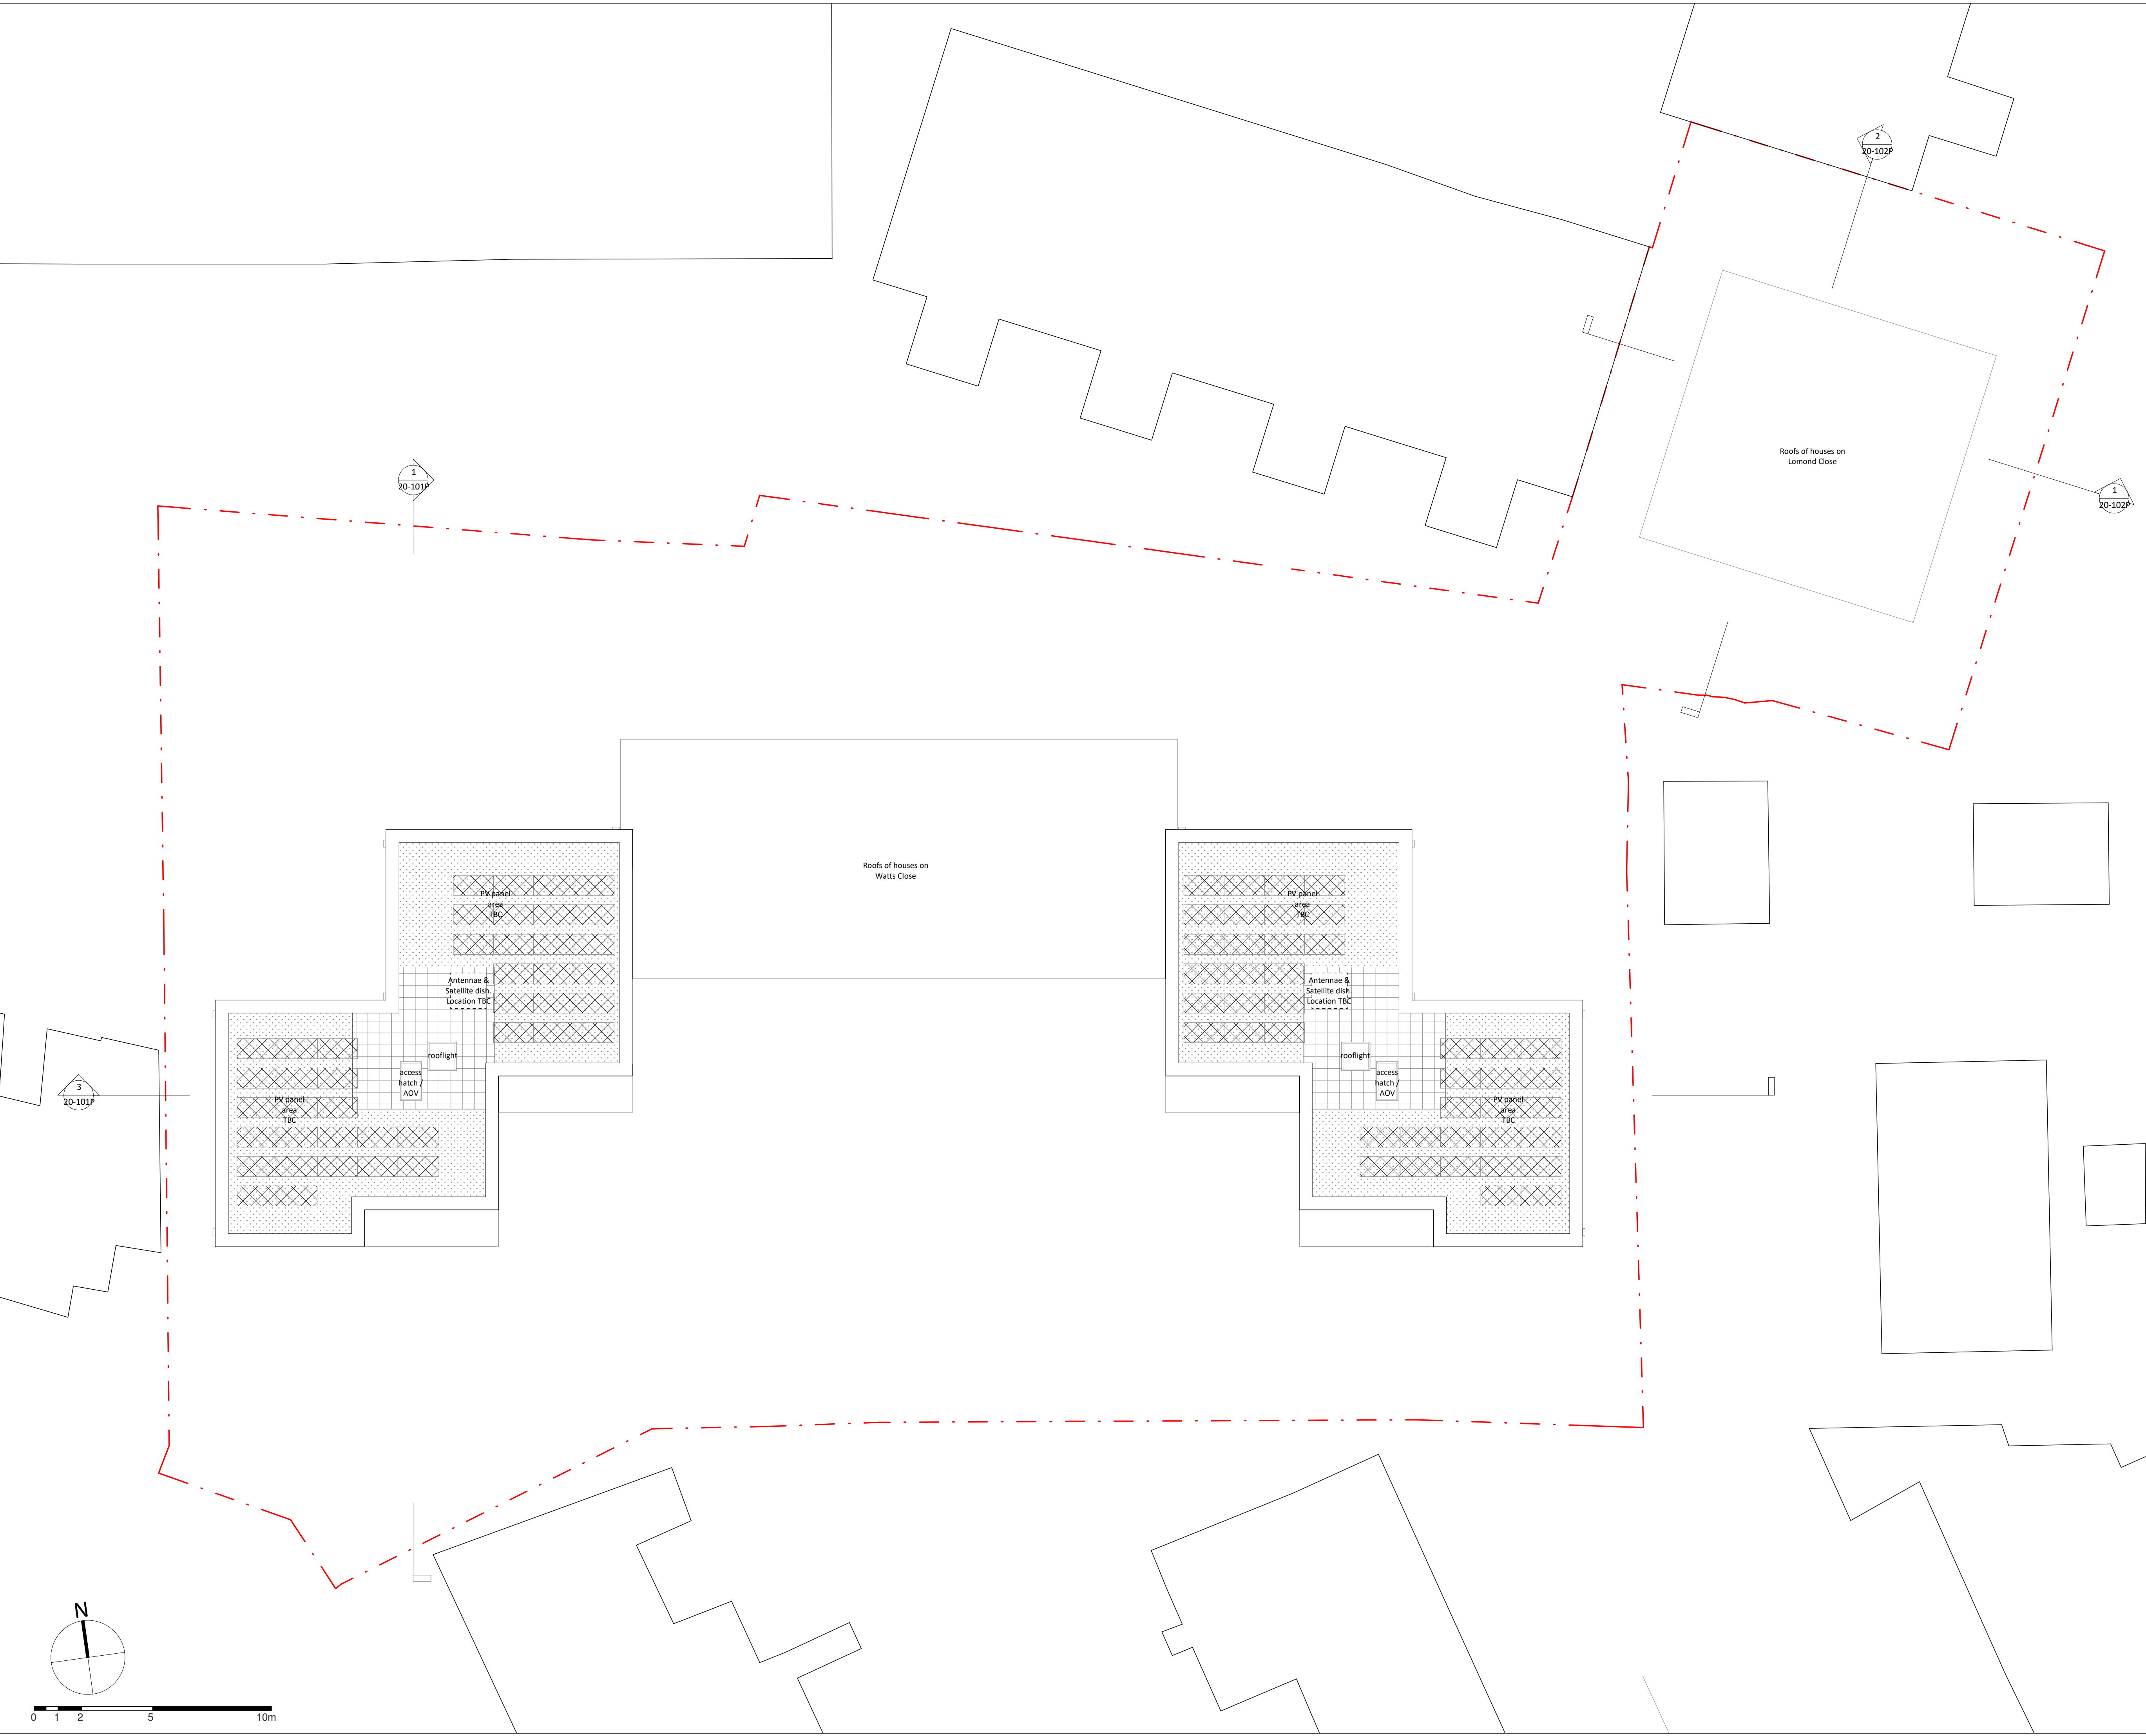

Notes

- Do not scale from this drawing.
- Verify all dimensions on site.
- Any discrepancy to be reported to the architect for clarification.
- Drawing and specifications to be read in conjunction with information from all other design consultants and contractors.
- Drawings and specifications to be read in conjunction with Designer's Hazard and Environment Assessment Record in accordance with current CDM regulations.

Application boundary

-

11/11/21

rev	details	date	
project			
Watts Close		Haringey - N15	
drawing			
GA Floor Plan - Roof Plan			
job no	series no	drawing no	rev
21095	10	004	-
status			
Planning			
date	scale @ A1		scale @ A3
11/11/21	1 : 125		1 : 250

newground

ARCHITECTS

48-50 Weston Street, London, SE1 3QJ

www.newgroundarchitects.com

+44 (0)20 74904959