



- Notes
- Do not scale from this drawing.
  - Verify all dimensions on site.
  - Any discrepancy to be reported to the architect for clarification.
  - Drawing and specifications to be read in conjunction with information from all other design consultants and contractors.
  - Drawings and specifications to be read in conjunction with Designer's Hazard and Environment Assessment Record in accordance with current CDM regulations.

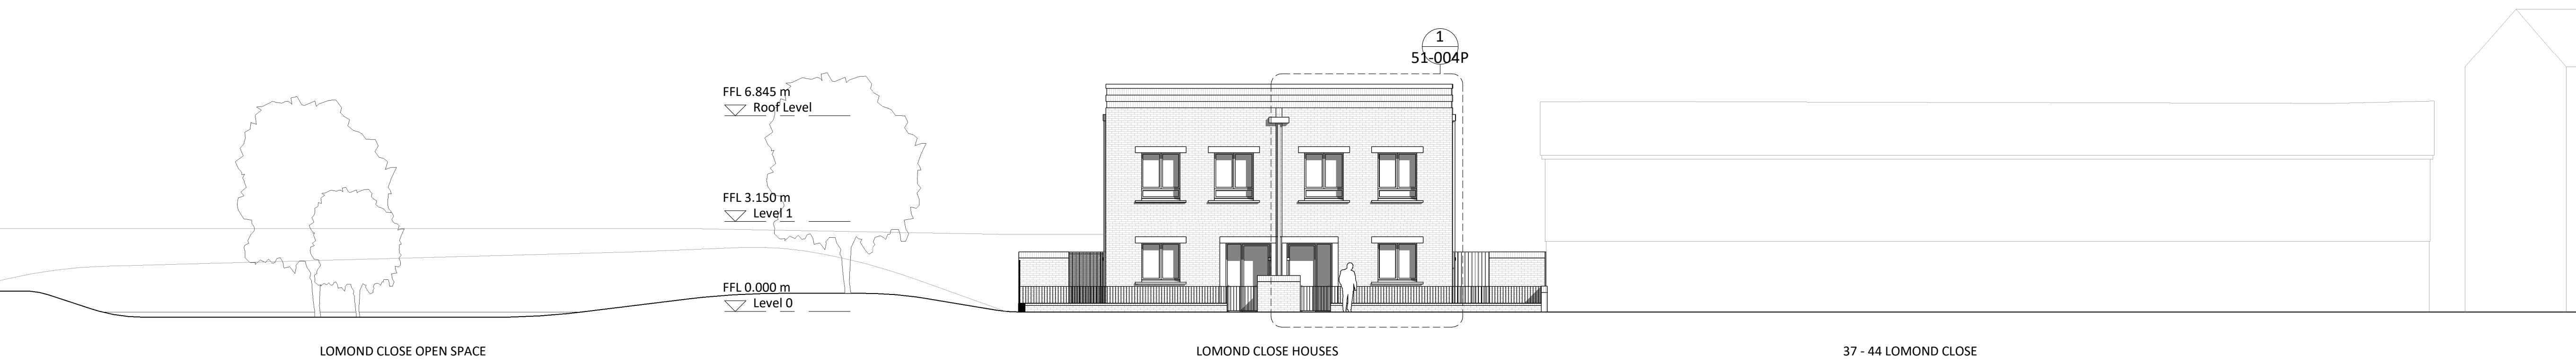


1 North Elevation -Lomond Close

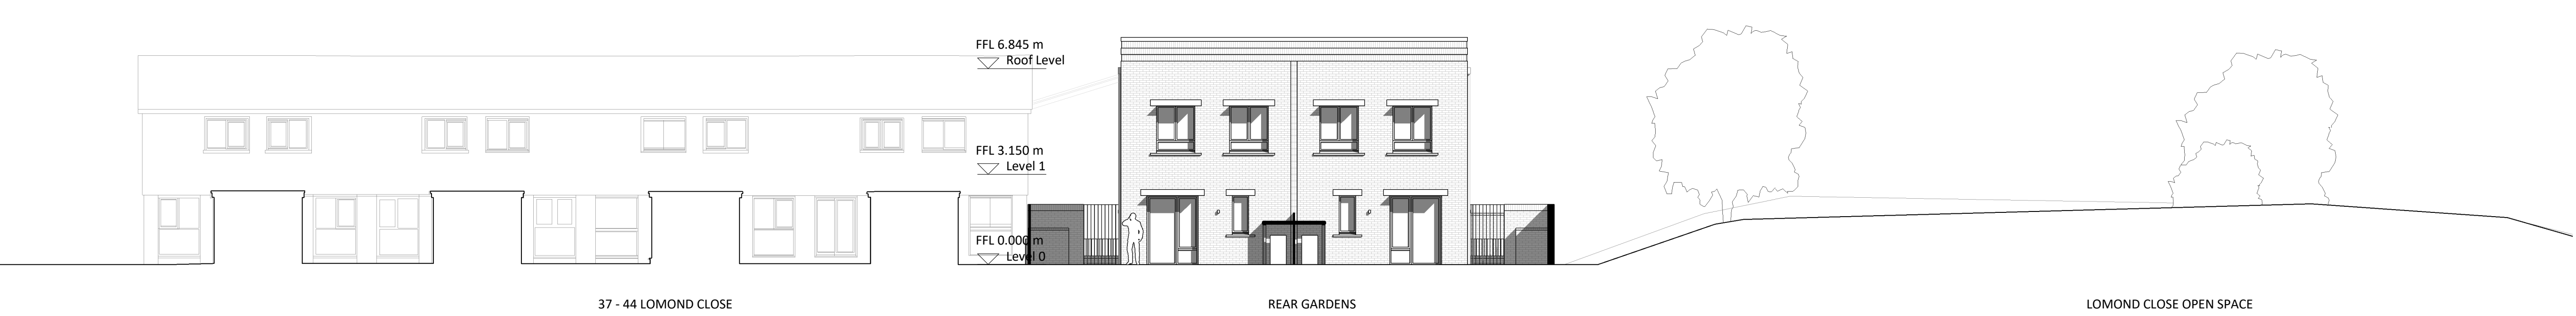

2 South Elevation -Lomond Close



3 East Elevation -Lomond Close

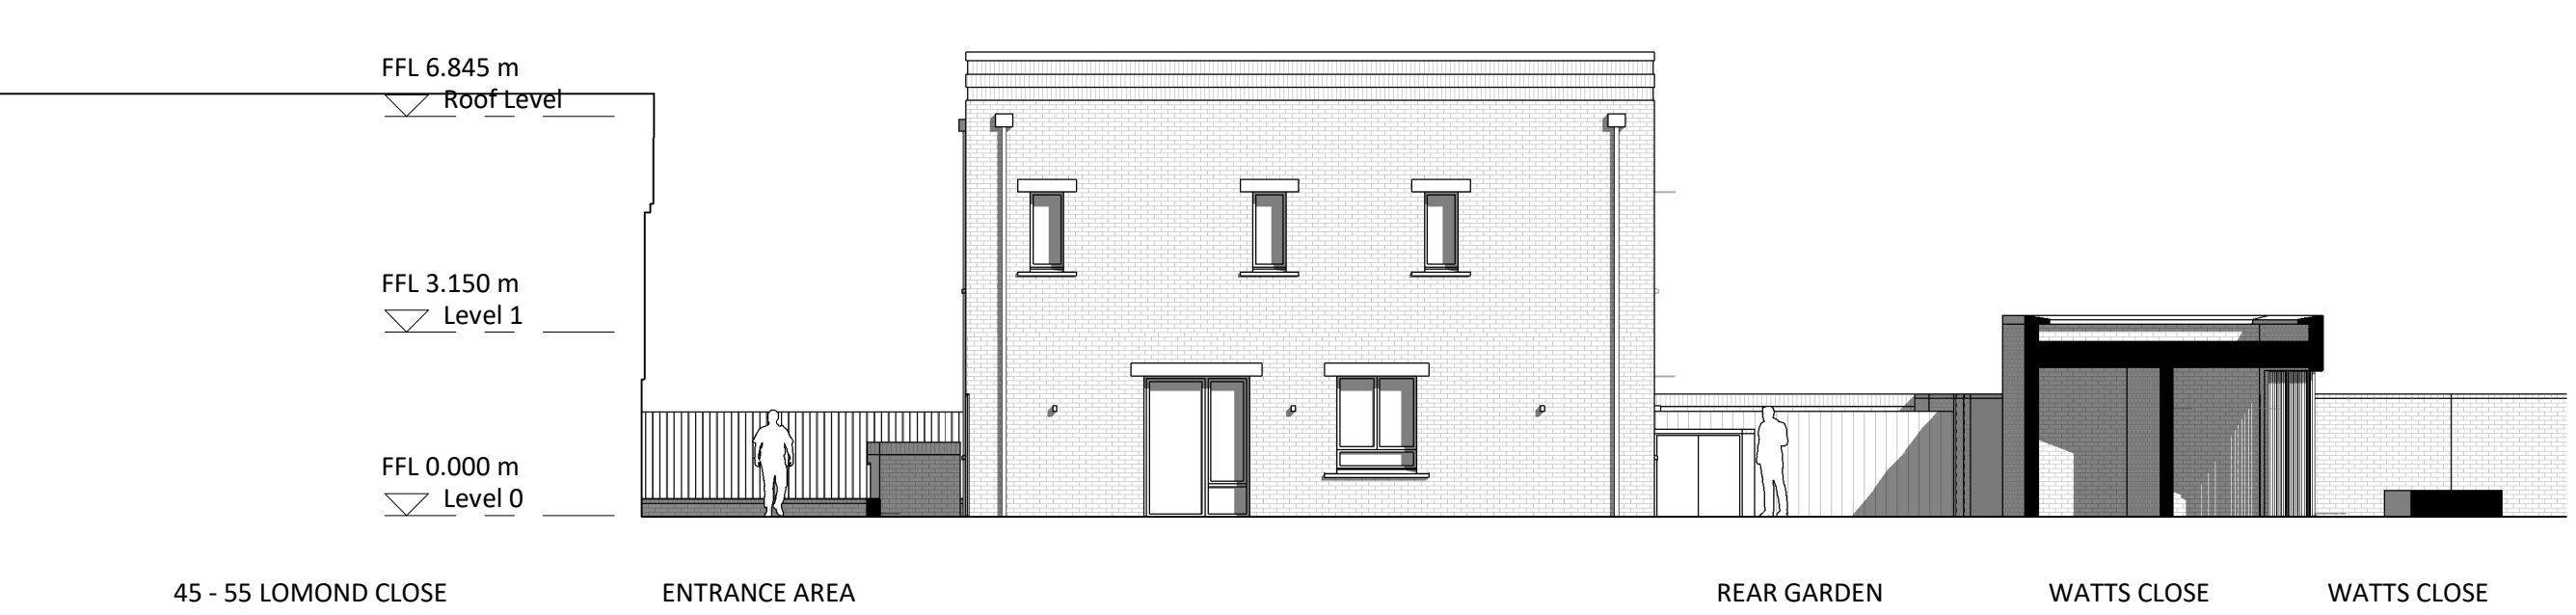

4 West Elevation -Lomond Close

0 1 2 5 10m

|                                      |                            |            |
|--------------------------------------|----------------------------|------------|
| rev                                  | details                    | date       |
| 11/11/21                             |                            |            |
| project                              | Watts Close Haringey - N15 |            |
| drawing                              | GA Elevations - Sheet 2    |            |
| job no                               | series no                  | drawing no |
| 21095                                | 20                         | 002        |
| status                               | Planning                   |            |
| date                                 | 11/11/21                   | scale @ A1 |
|                                      |                            | 1 : 125    |
|                                      |                            | scale @ A3 |
|                                      |                            | 1 : 250    |
| newground ARCHITECTS                 |                            |            |
| 48-50 Weston Street, London, SE1 3QJ |                            |            |
| www.newgroundarchitects.com          |                            |            |
| +44 (0)20 74904959                   |                            |            |