
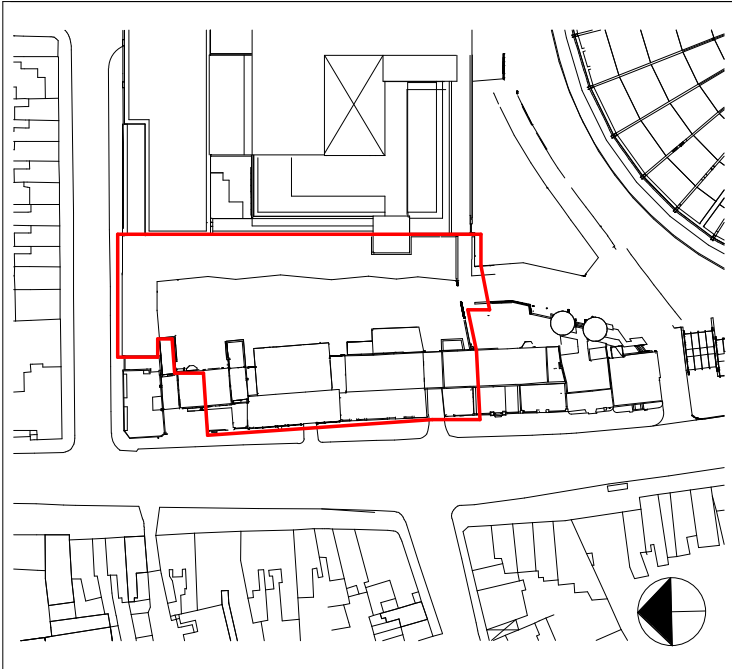


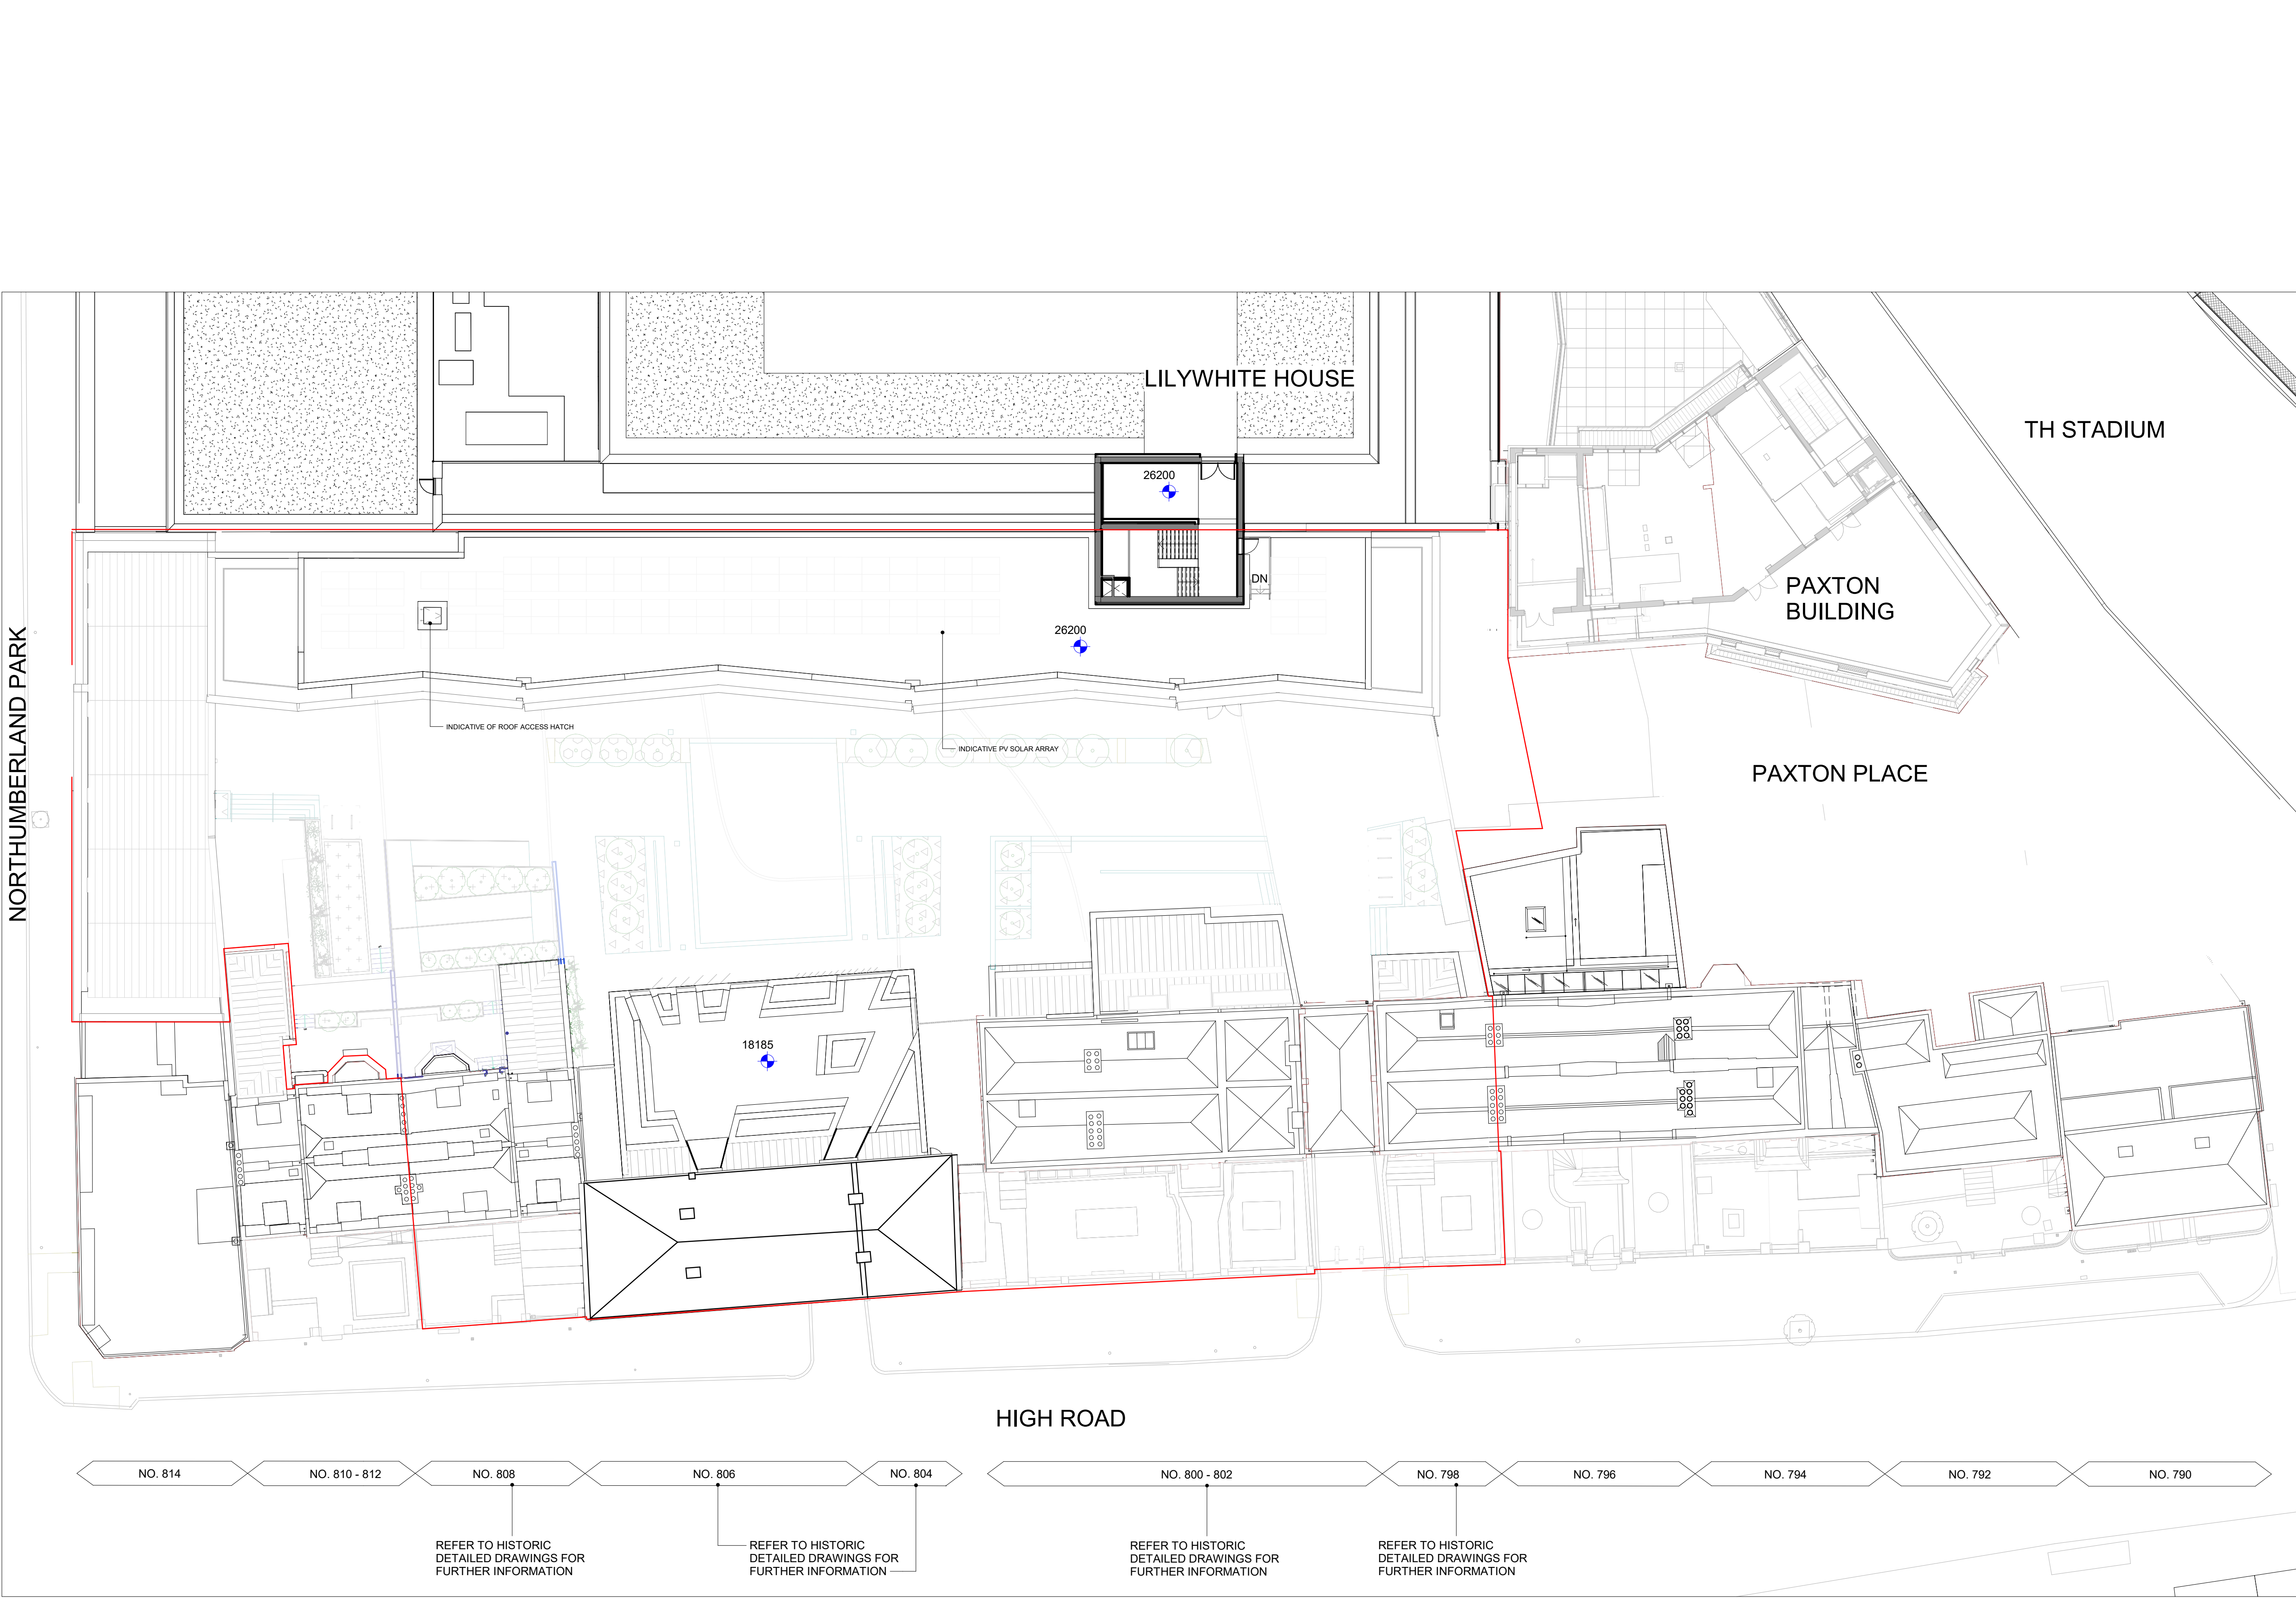

KEY PLAN

NOTES:

DRAWING TO BE READ IN CONJUNCTION WITH ALL OTHER DRAWINGS, SPECIFICATIONS, DOCUMENTS AND CONSULTANT INFORMATION.
CAD DRAWINGS BASED ON SURVEY INFORMATION BY OTHERS; ALL DIMENSIONS TO BE SITE CHECKED.
MAKE ITEMS SHOWN INDICATIVELY AND ARE SUBJECT TO FURTHER SITE INVESTIGATIONS AND END USER SPECIFICATION REQUIREMENTS.
INTERNAL FURNITURE LAYOUTS SHOWN FOR INDICATIVE PURPOSES.
LANDSCAPING/PUBLIC REALM SHOWN FOR INDICATIVE PURPOSES ONLY - REFER TO REFORM LANDSCAPE ARCHITECTS DRAWINGS FOR DETAILS.

KEY:

- APPLICATION BOUNDARY
- BUILDING EXTENT

No.	DATE	DESCRIPTION	DRN	CHK
P2	24/03/2020	PLANNING: revisions to 800, 804-806, 808	RM	AC
P1	11/03/2020	PLANNING	RM	AC
REVISION HISTORY				

Architect



A: 5 Rochester Mews - London - NW1 9JB
T: 020 7267 8332
W: f3architects.com
E: info@f3architects.com

Except for Planning purposes, figured dimensions only are to be taken from this drawing.
All dimensions are in millimetres unless otherwise stated.
All dimensions shall be checked on site prior to works commencing.
Any discrepancies shall be reported to the Architect.
© Copyright F3 Architecture + Design. All rights reserved.

Health and Safety

Based on the use of experienced and competent contractors working to an approved method statement.

Project Name

NORTHUMBERLAND TERRACE PHASE 3:
NOS. 798 TO 808 HIGH ROAD AND
LAND TO REAR
798-808 HIGH ROAD
LONDON
N17 0BX

Drawing Title

PROPOSED FOURTH FLOOR PLAN

Date Status

11/03/2020 PLANNING

Drawn By Checked By Approved By Scale Size Project Reference

RM AC IL 1:200 A1 171121

Project Agent Zone Level Type Role Drawing No. Revision

NT-1000-ZZ-L04-GA-A- 20015 P2

© Copyright F3 Architecture + Design. All rights reserved.