



1 BLOCK F - PROPOSED EAST ELEVATION
SCALE 1:100



2 BLOCK F - PROPOSED SOUTH ELEVATION
SCALE 1:100

PRECEDENT IMAGES



St John's Hill, Hawkins Brown Architects, Clapham, London.



Silchester, Haworth Tompkins Architects, West London.

MATERIAL PALETTE




Brick type 1 - red shades



Brick type 2 - buff shades




Brick type 3 - grey shades

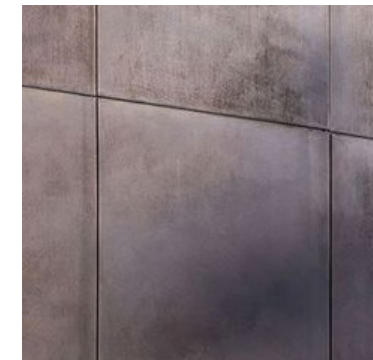

Cladding - Bronze coloured



Perforated metal screen to
louvred panel

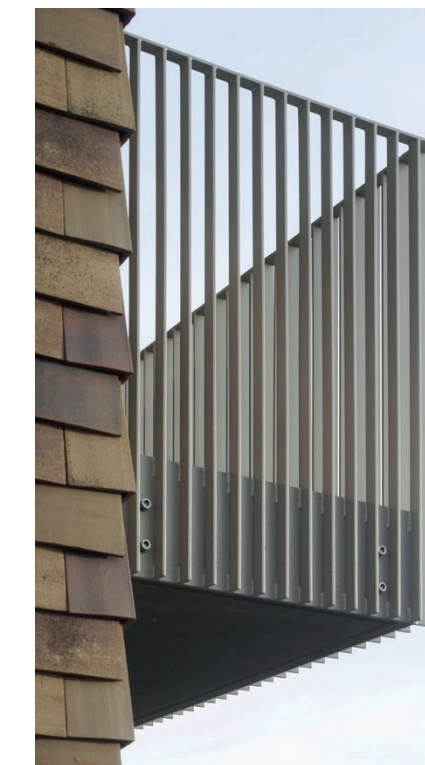

Painted metal balustrades



Crittall glazing system

MATERIAL DESCRIPTION:

- | | |
|--|---|
| 1. FACADE FINISH - BRICK WORK
Brick type 1 - Block F (red shades) | 6. BALUSTRADES
Painted metal |
| 2. FACADE FINISH - BRICK WORK
Brick type 2 - Block F (buff shades) | 7. WINDOW FINISH
Proprietary black PPC aluminium glazing system |
| 3. FACADE FINISH - BRICK WORK HEADER COURSE
Brick type 3 - Block F (grey shades) | 8. DOOR FINISH - SHOP FRONT
Proprietary black PPC aluminium glazing system |
| 4. FACADE FINISH - CLADDING
Bronze coloured metal panel | 9. DOOR FINISH
Solid door |
| 5. FACADE FINISH - PERFORATED CLADDING
Bronze coloured perforated metal screen to louvred panel | 10. TERRACE FINISH - GREEN ROOF
Intensive green roof |



KEY PLAN

NOTES:

THIS DRAWING IS TO BE READ IN CONJUNCTION WITH ALL RELEVANT F3 ARCHITECTS & INTERIORS DRAWINGS AND SPECIFICATIONS, M&E, FIRE COMPARTMENT STRATEGY, ACOUSTIC, AV, STRUCTURAL ENGINEERS DRAWINGS AND SPECIFICATIONS.

DATE	ISSUED FOR PLANNING	CHK	DESCRIPTION	A2	P1	STA	NO.
28/05/2021	IL						

REVISION HISTORY



A: 5 Rochester Mews - London - NW1 9JH
T: 020 7267 8332
W: f3architects.com
E: info@f3architects.com

Except for Planning purposes, figured dimensions only are to be taken from this drawing.
All dimensions are in millimetres unless otherwise stated.
All dimensions shall be checked on site prior to works commencing.
Any discrepancies shall be reported to the Architect.
© Copyright F3 Architecture + Design. All rights reserved.

Health and Safety

Refer to relevant Construction (Design and Management) documentation where applicable.
The Contractor shall plan, manage and monitor the works inclusive of temporary erection stability. Any works that are found to be unstable in the temporary state are to be reported directly to the structural engineer and Main Contractor/ Package Manager in order to provide safe temporary support. Check on site prior to commencement of works/fabrication etc.

project
The Goods Yard and The Depot, High Road West
The Goods Yard: 33 & 44-52 White Hart Lane.
The Depot: 867-879 High Road.

title
GOODS YARD BLOCK F - PROPOSED GA MATERIALS
ELEVATION STUDY - ILLUSTRATIVE

drawn by	scale	paper	project no
AH	1:100	A1	190711
status			revision
A2 - ISSUED FOR PLANNING			A2.P1

drawing no
GYARD-F3-ZF-ZZ-EL-A-82515