
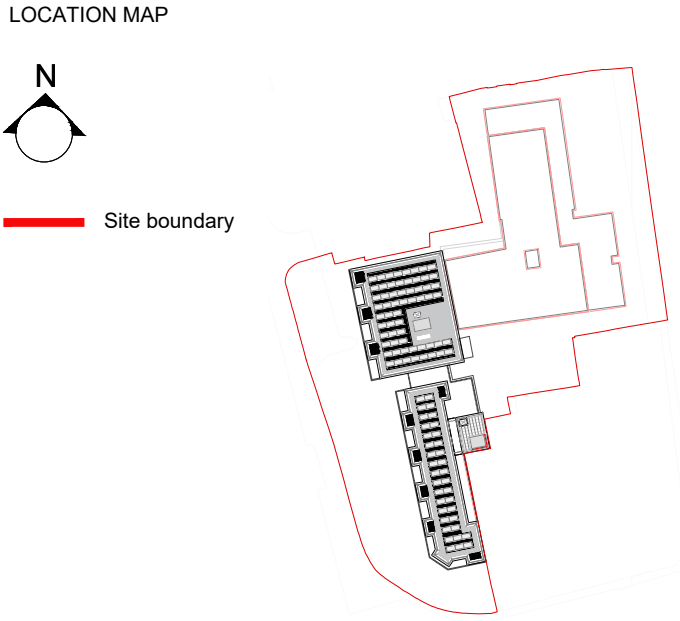


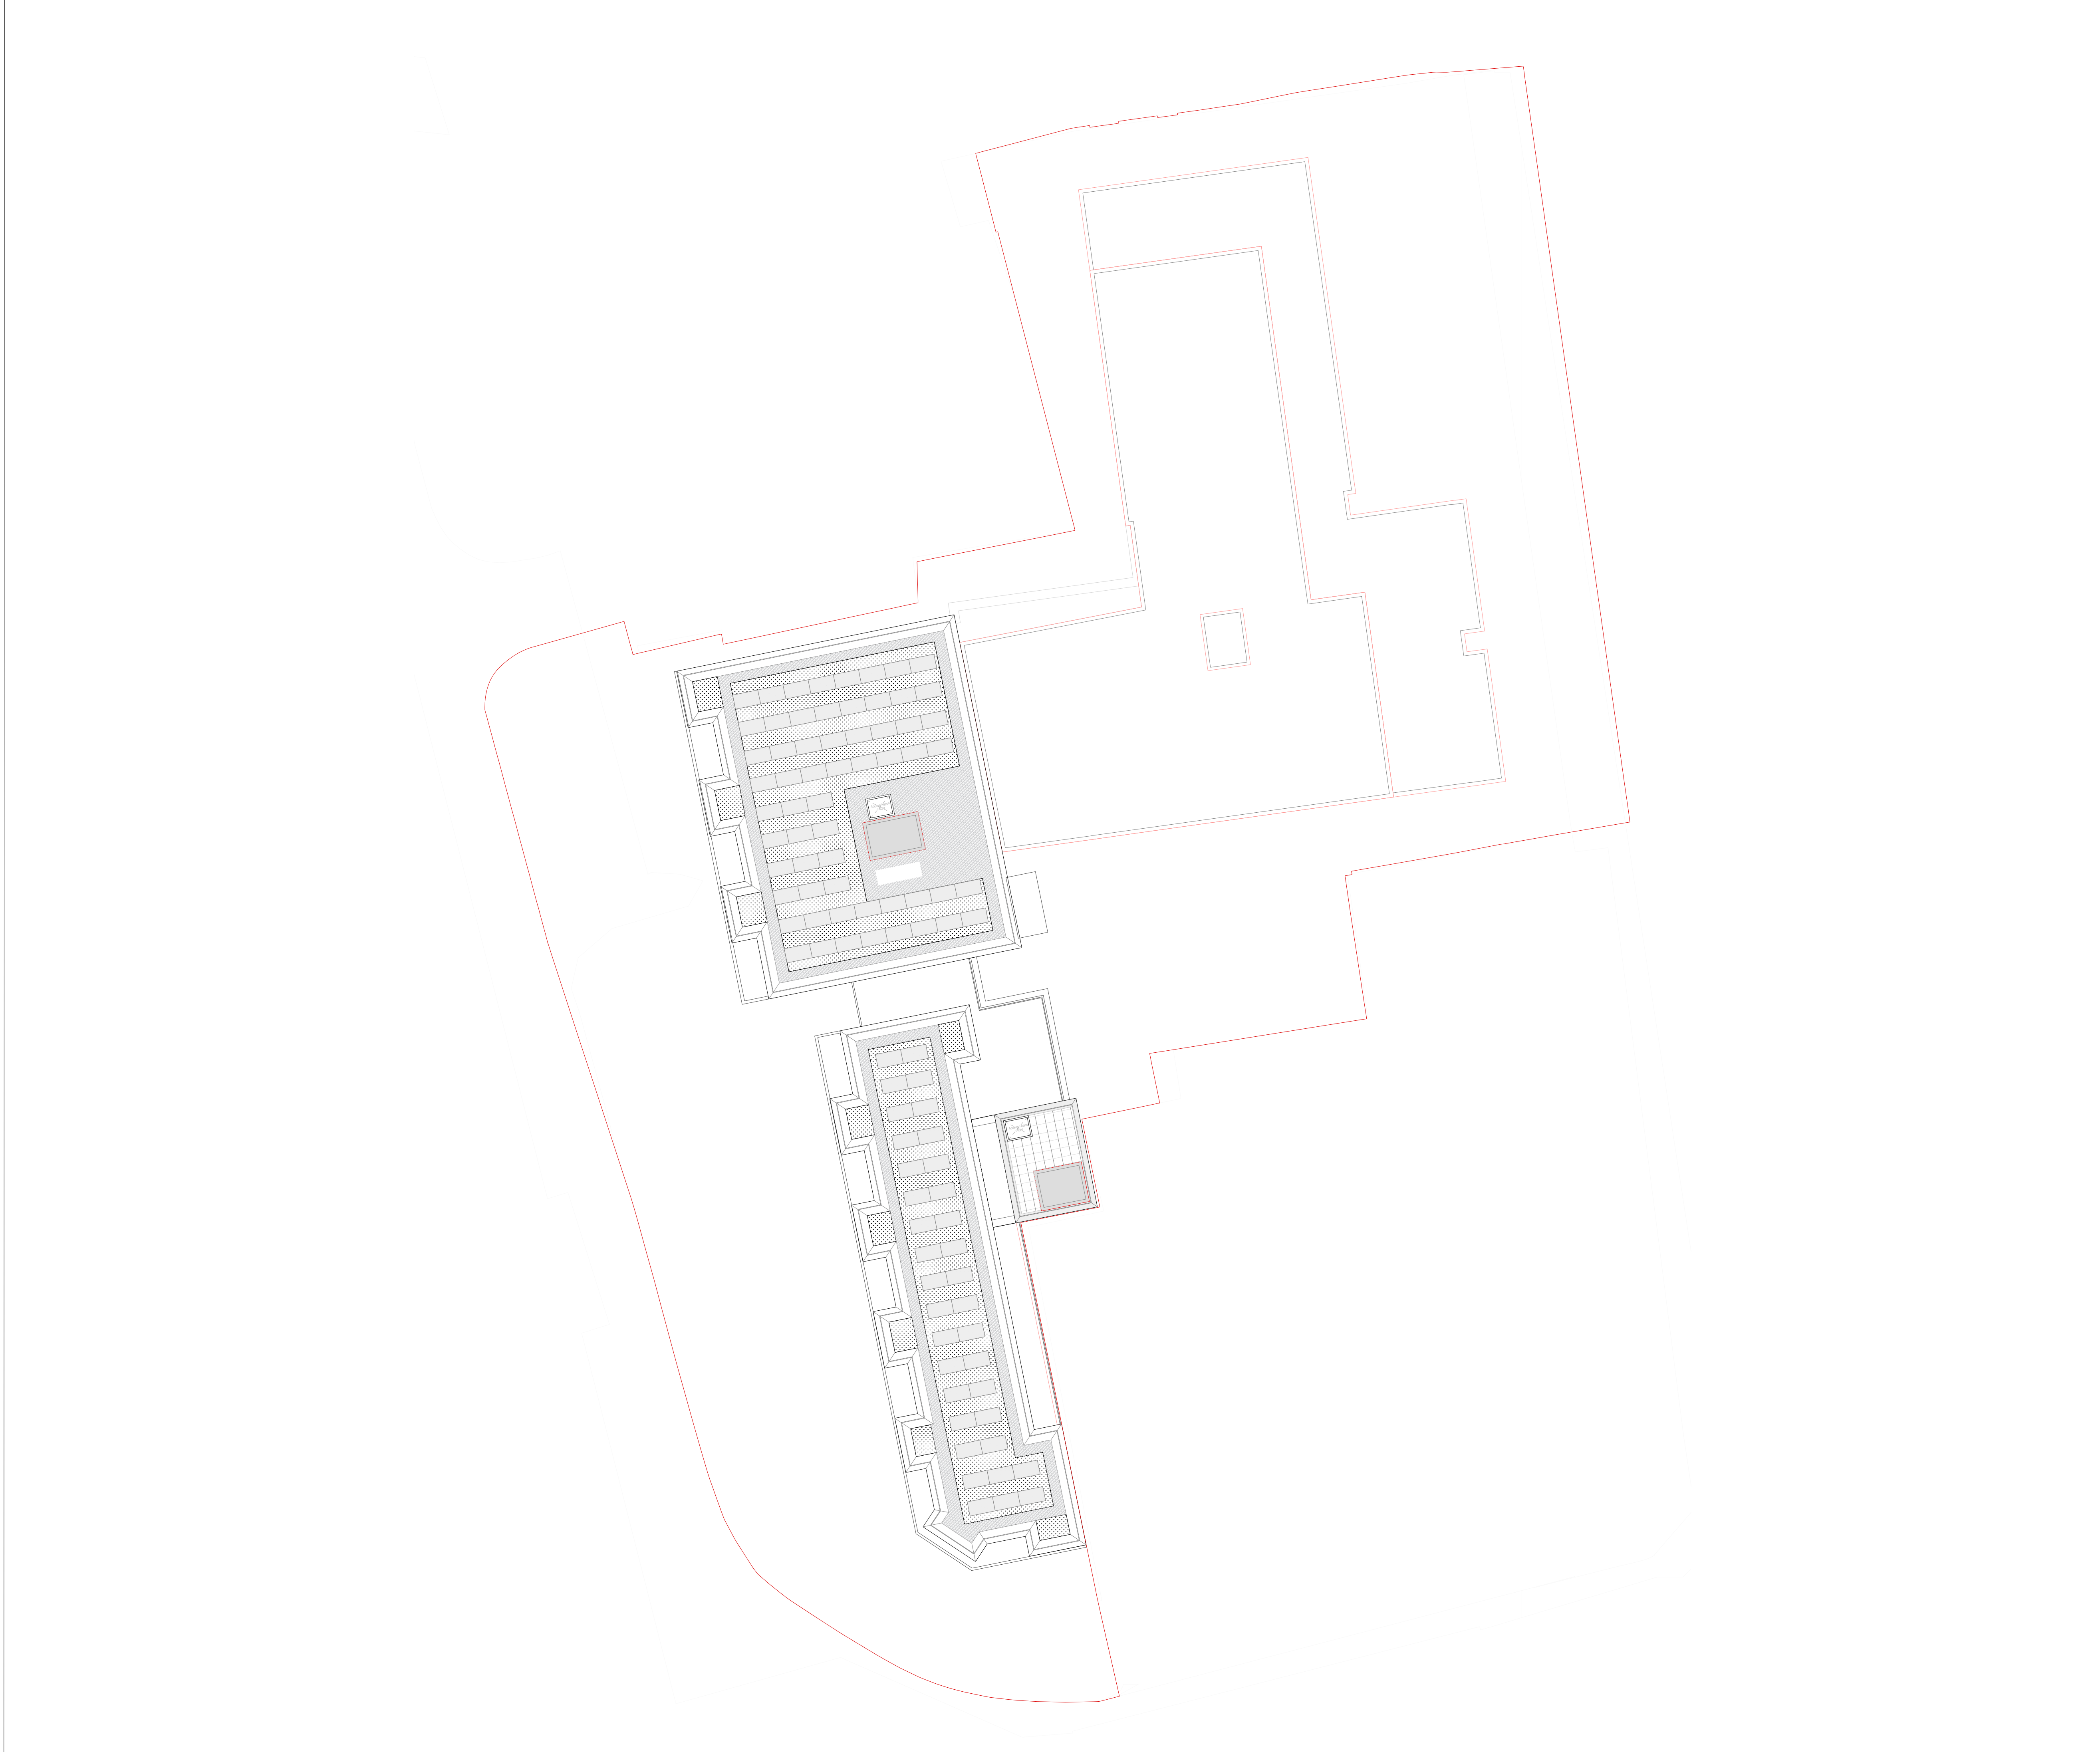

SOFT LANDSCAPING

- Lawn or species rich flowering grass
- Mixed planting with shrubs and herbaceous perennials
- Native hedge mix
- Sedum
- Climbers
- Sand
- Proposed trees
- Existing trees
- Wounded earth

HARD LANDSCAPING

- Brick planters
- Brick benches
- Resin bound
- Brick paving

FURNITURE

- F1 Arm chair - Colour TBC
- F2 Table (rect) - Colour TBC

NOTE:
Please refer to Glenn Howells Architects drawings for architecture and interiors (shown illustratively on these plans for information)

220324	PL App	-	FC	RC
DATE	DESCRIPTION OF REVISION	REV	DR	CH

Campbell Cadey Architects

Bussey Building, Unit BGK, 133, Copeland Rd, London SE15 3SN
www.campbellcadey.com/

DRAWING STATUS :

PLANNING

CLIENT :

HILLVIEW LIMITED

PROJECT TITLE :

THE ROUNDWAY

DRAWING TITLE :

General Arrangement

Fifth Floor Plan

DRAWING SCALE :	DRAWN BY :	DRAWN DATE :
1:100	FC	MAR 2022
PAPER SIZE :	APPROVED BY :	APPROVED DATE :
A1	RC	MAR 2022

DRAWING NUMBER :	REVISION :
2110_GA_04	-