



GROUND FLOOR PLAN

Any errors and omissions to be reported to the Architect prior to commencement. Dimensions and areas are based on survey information provided by the client. This drawing is copyright © STOCKWOOL. All dimensions to be checked on site. Do not scale.

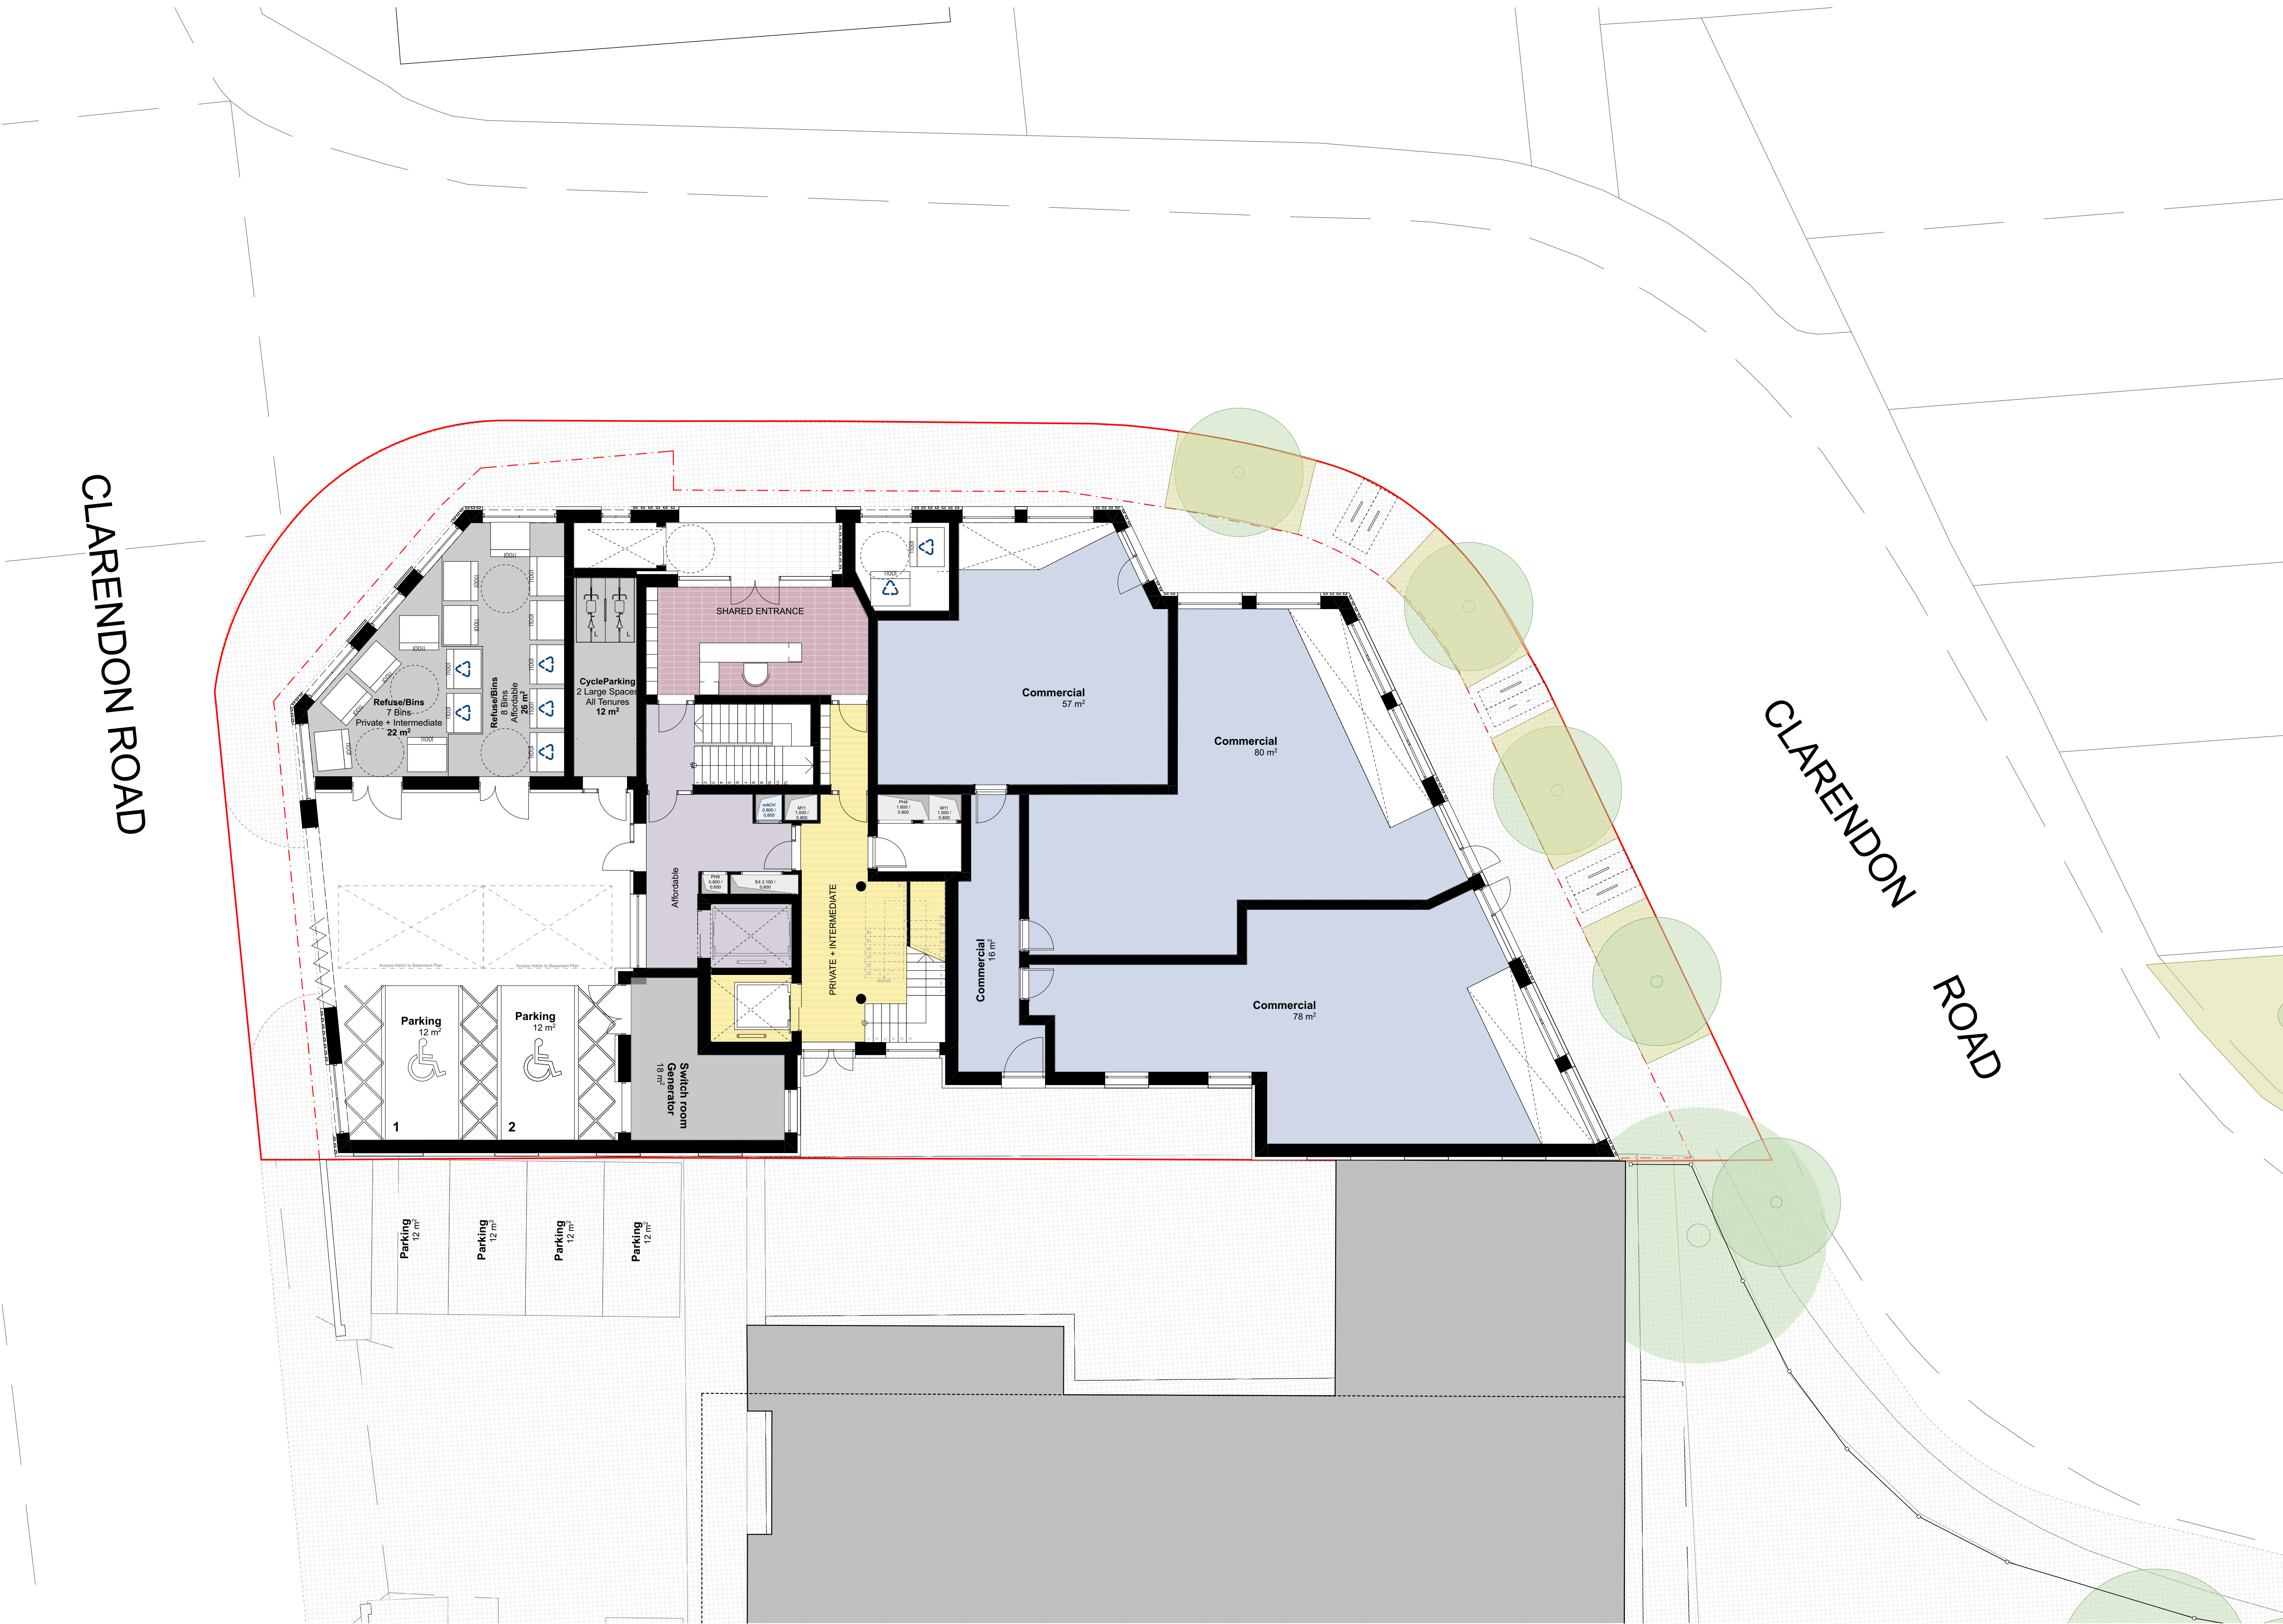

KEY:

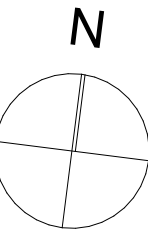

0 1000 2000 3000 4000 5000mm

APPLICATION BOUNDARY - PSMG OWNERSHIP

OWNERSHIP BOUNDARY - PSMG OWNERSHIP

STUDIO

1B2P

2B3P

2B4P

3B5P

COMMERCIAL

SERVICES

Mixed tenures

Affordable Rent

Private + Intermediate

Rent + Intermediate

Private

PO - WIP	Work in Progress	Planning Submission
rev	date	description

stock wool

The Pump House 19 Hooper Street
London E1 8BU 020 7264 8600
info@stockwool.co.uk

Client
Magic Living Ltd
Paul Simon Homes

Project
30-36 Clarendon Road, N8 ODJ
(Jessica Buttons Factory)

Drawing
00_Ground floor

Project status
PLANNING

Scale 1:100@A1
CAD File 3572 - Buttons Factory_MainFile_221005.pln
Date created 21.09.22
Drawn AB
Checked YUJW

Project no_Drawing no_Revision
3572_PL(20)100_P0 - WIP