



NOTE: THIS DRAWING MUST NOT BE SCALED.
THE CONTRACTOR IS TO CHECK ALL DIMENSIONS ON SITE

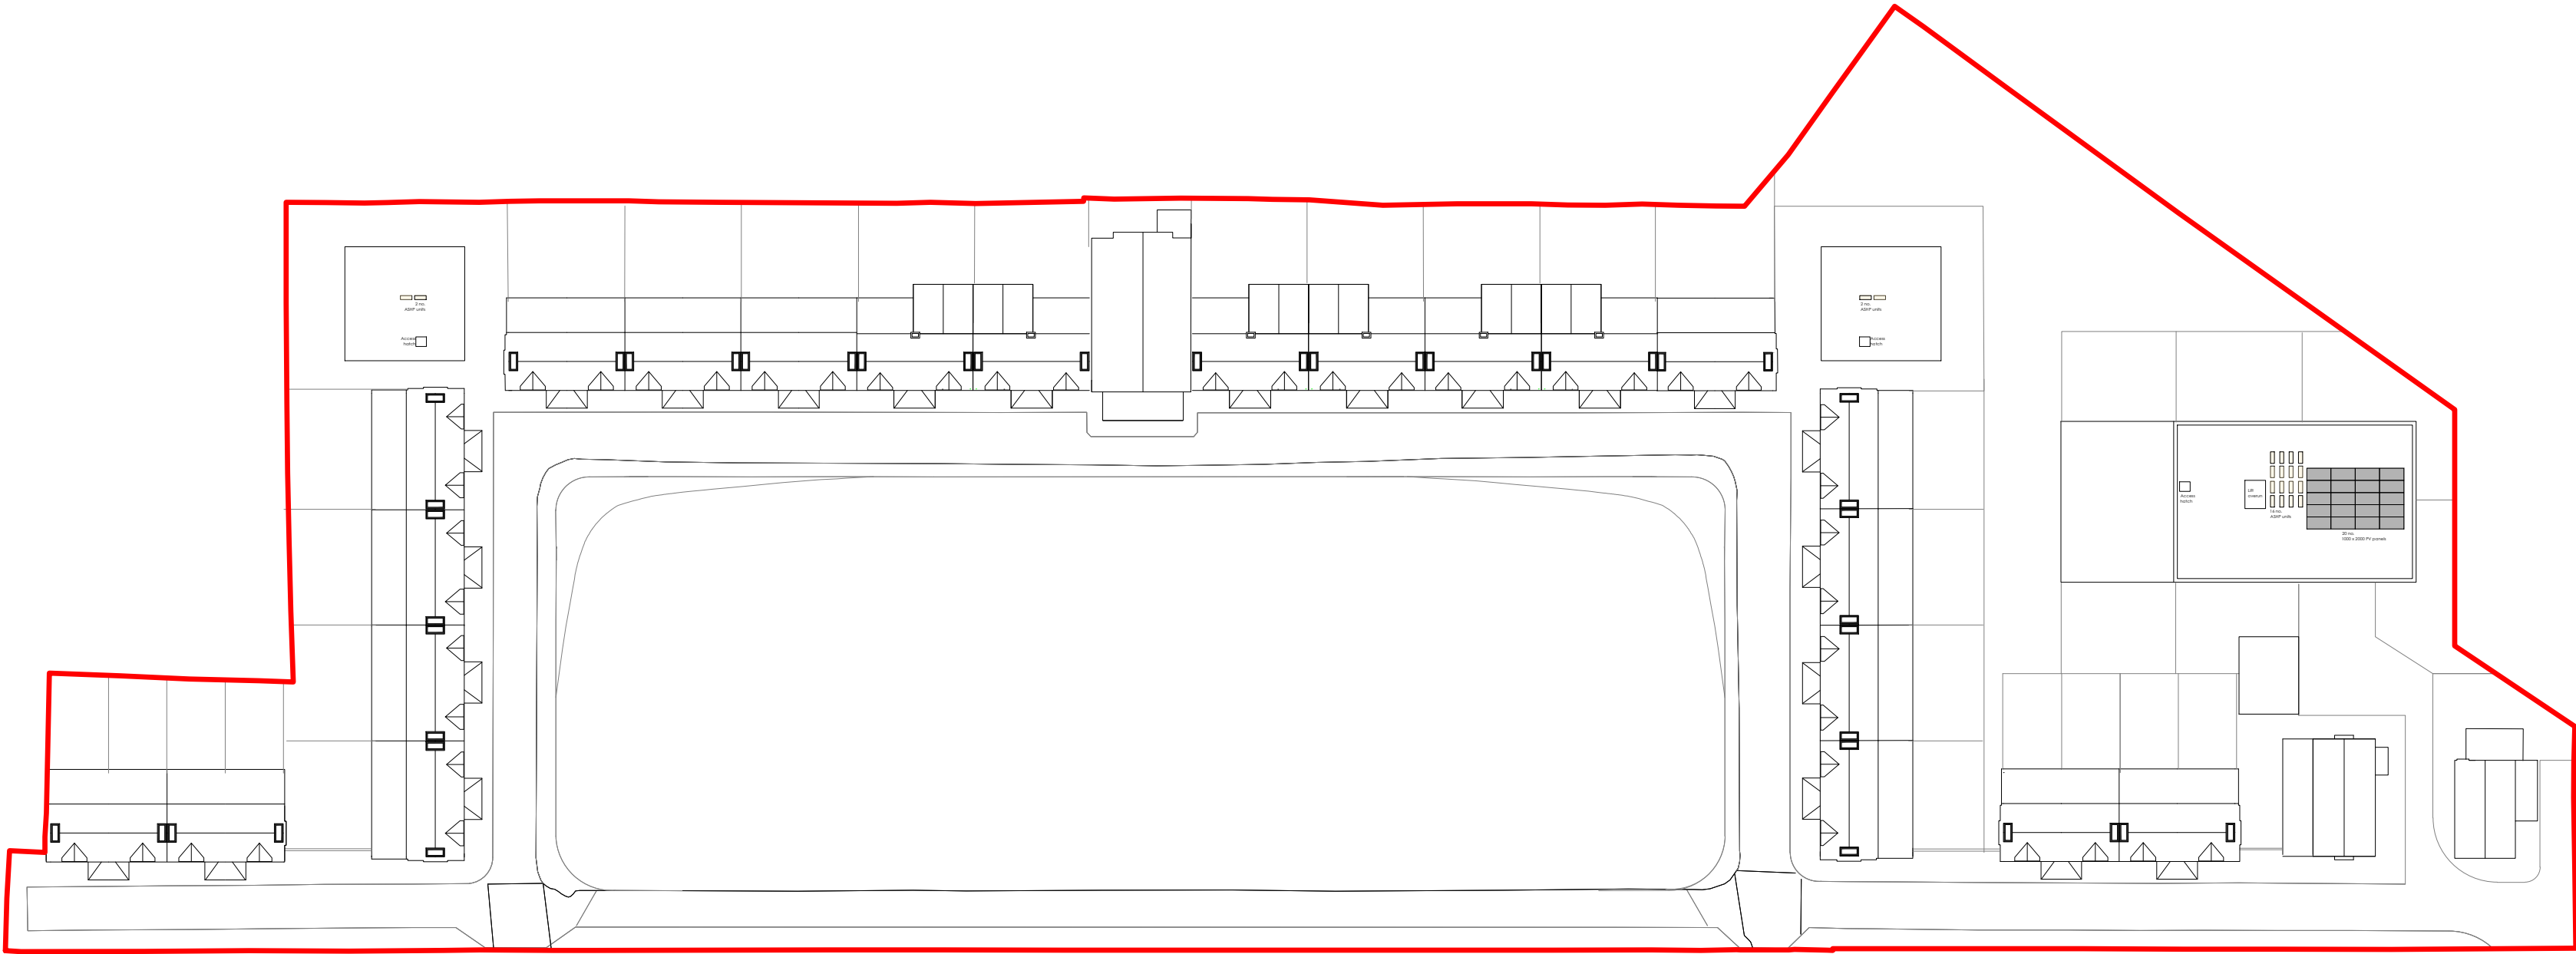

ROOF PLAN - 1:500 @ A2

Note: Indicative layout of ASHPs/PVs subject to engineers design

 

PROJECT
Edmansons Close
Bruce Grove
Haringey

CLIENT
The Drapers'

DRAWING ORIGINATOR
d+b studios
85 HOLMESDALE ROAD
TEDDINGTON TW11 9LQ
+44 (0) 7810 481 900
www.dplusbstudios.com

DRAWING TITLE
Roof Plan
Proposed

JOB NO db-001	SCALE 1:500 @ A2	DRAWN BY PD	ISSUE DATE SEPT 2022	REVISION 00			
DRAWING STATUS Planning		CHECKED BY PD	PAPER SIZE A2				
PROJECT CODE EC	COMPANY CODE d+b	DOC. CODE GA	PACKAGE NO CODE XXX	LEVEL 00	ZONE / SUBZONE XX	SUB ZONE XXX	DRAWING NUMBER 035