



NOTE :
This drawing / document is intended for planning purposes, do not use this as Construction information unless it is issued for Construction. This drawing is copyright by Native North Ltd.

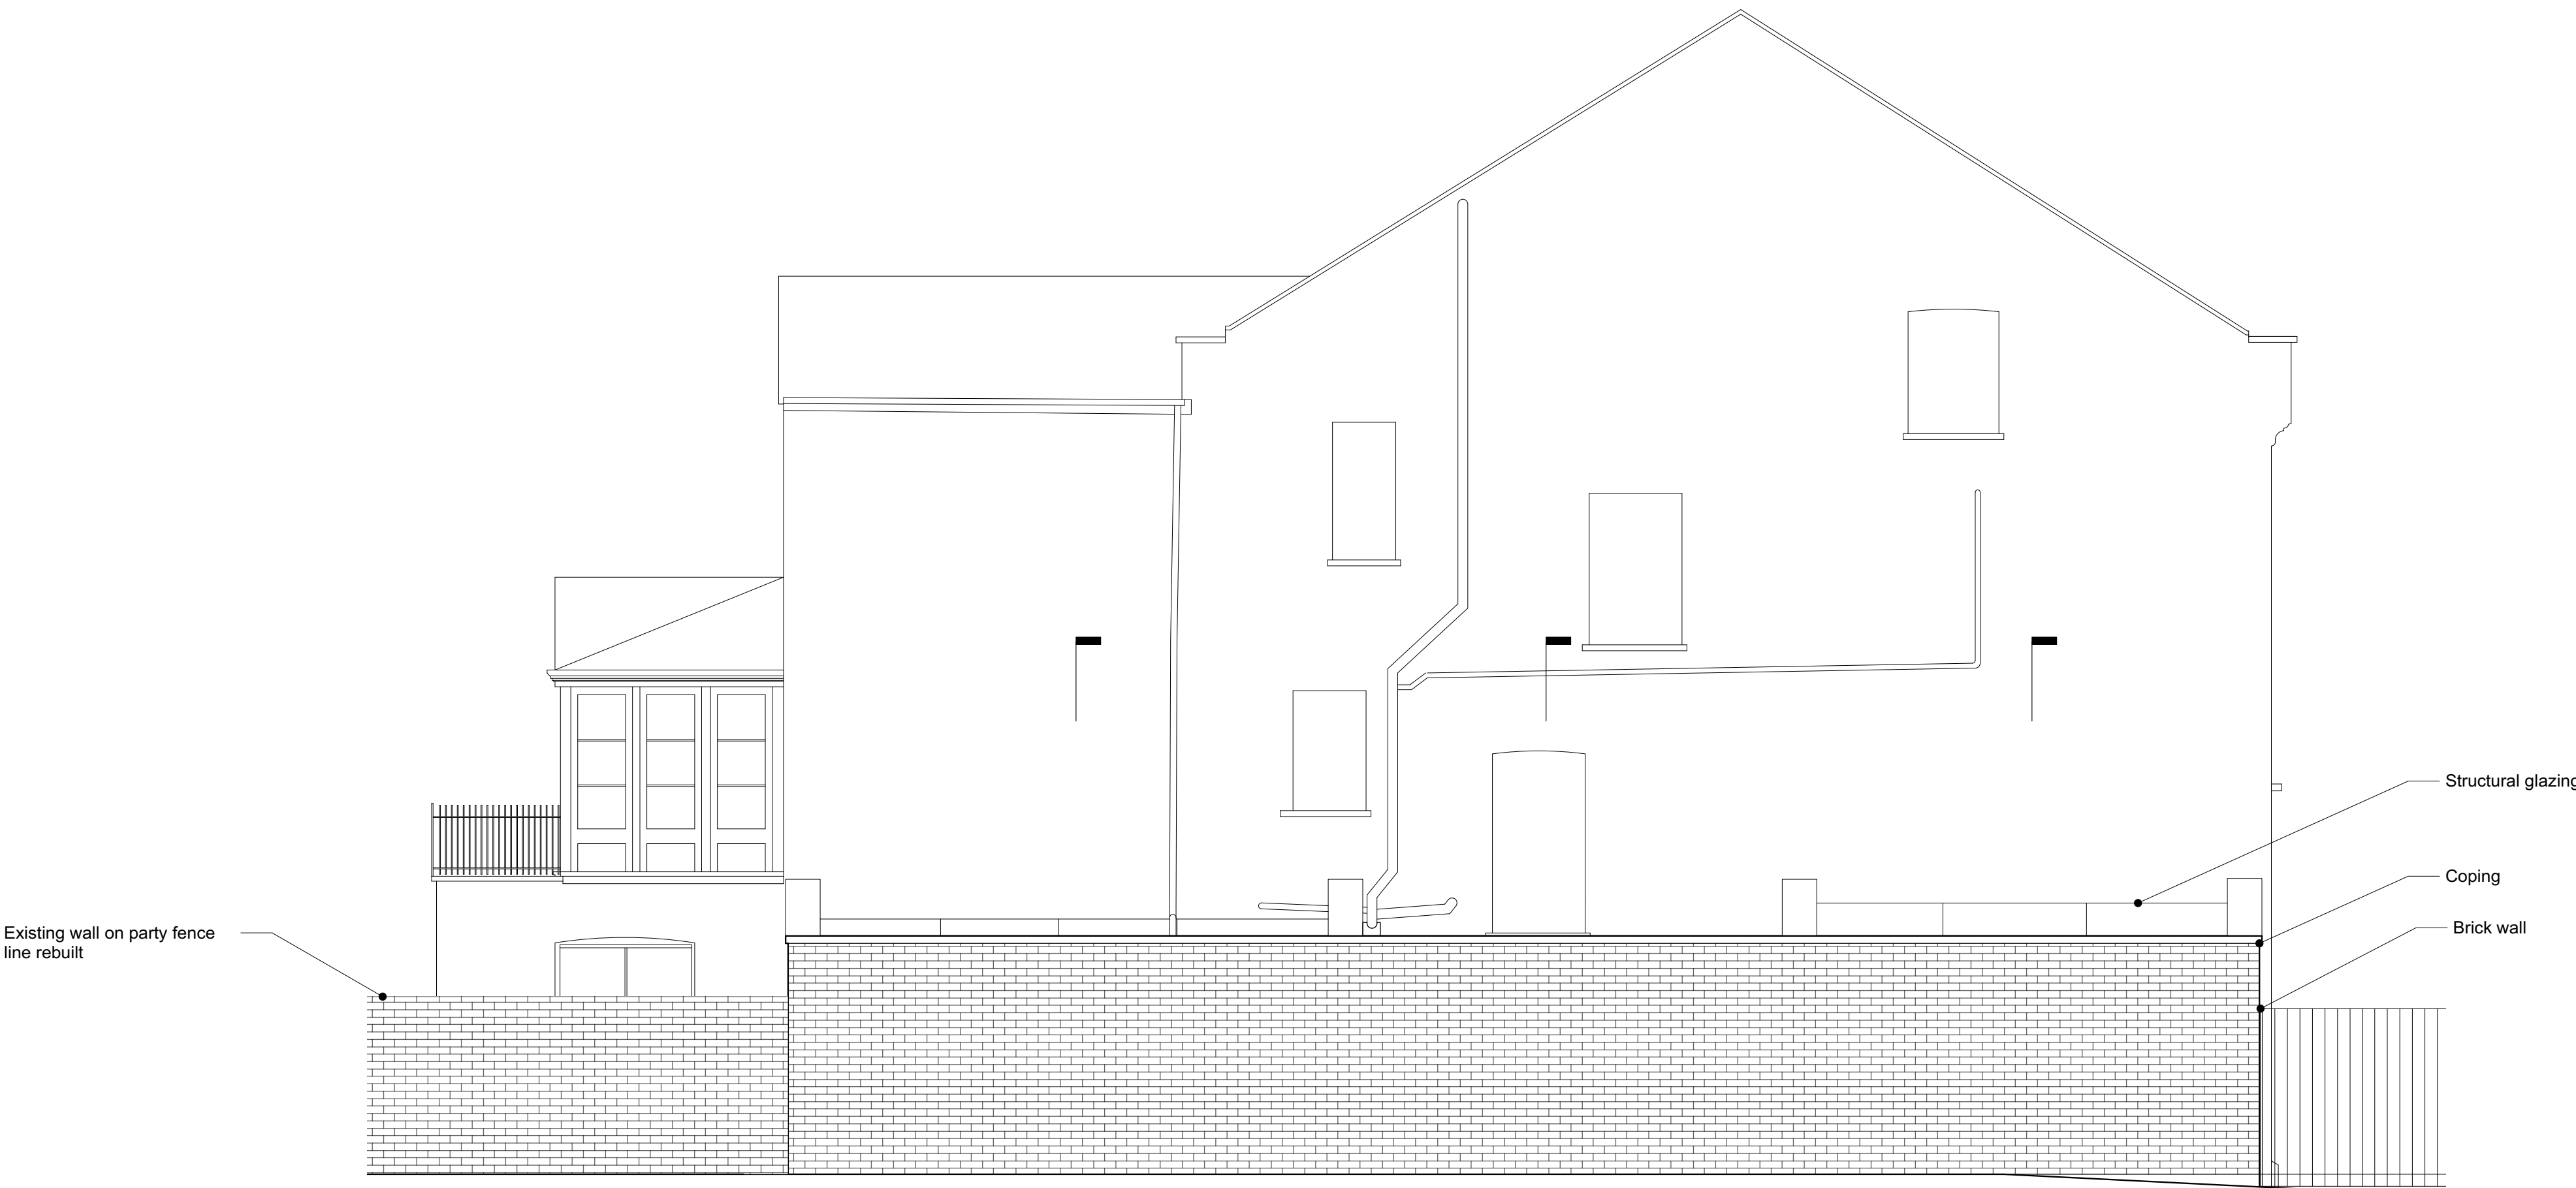

1 Proposed South Elevation
Scale: 1:50

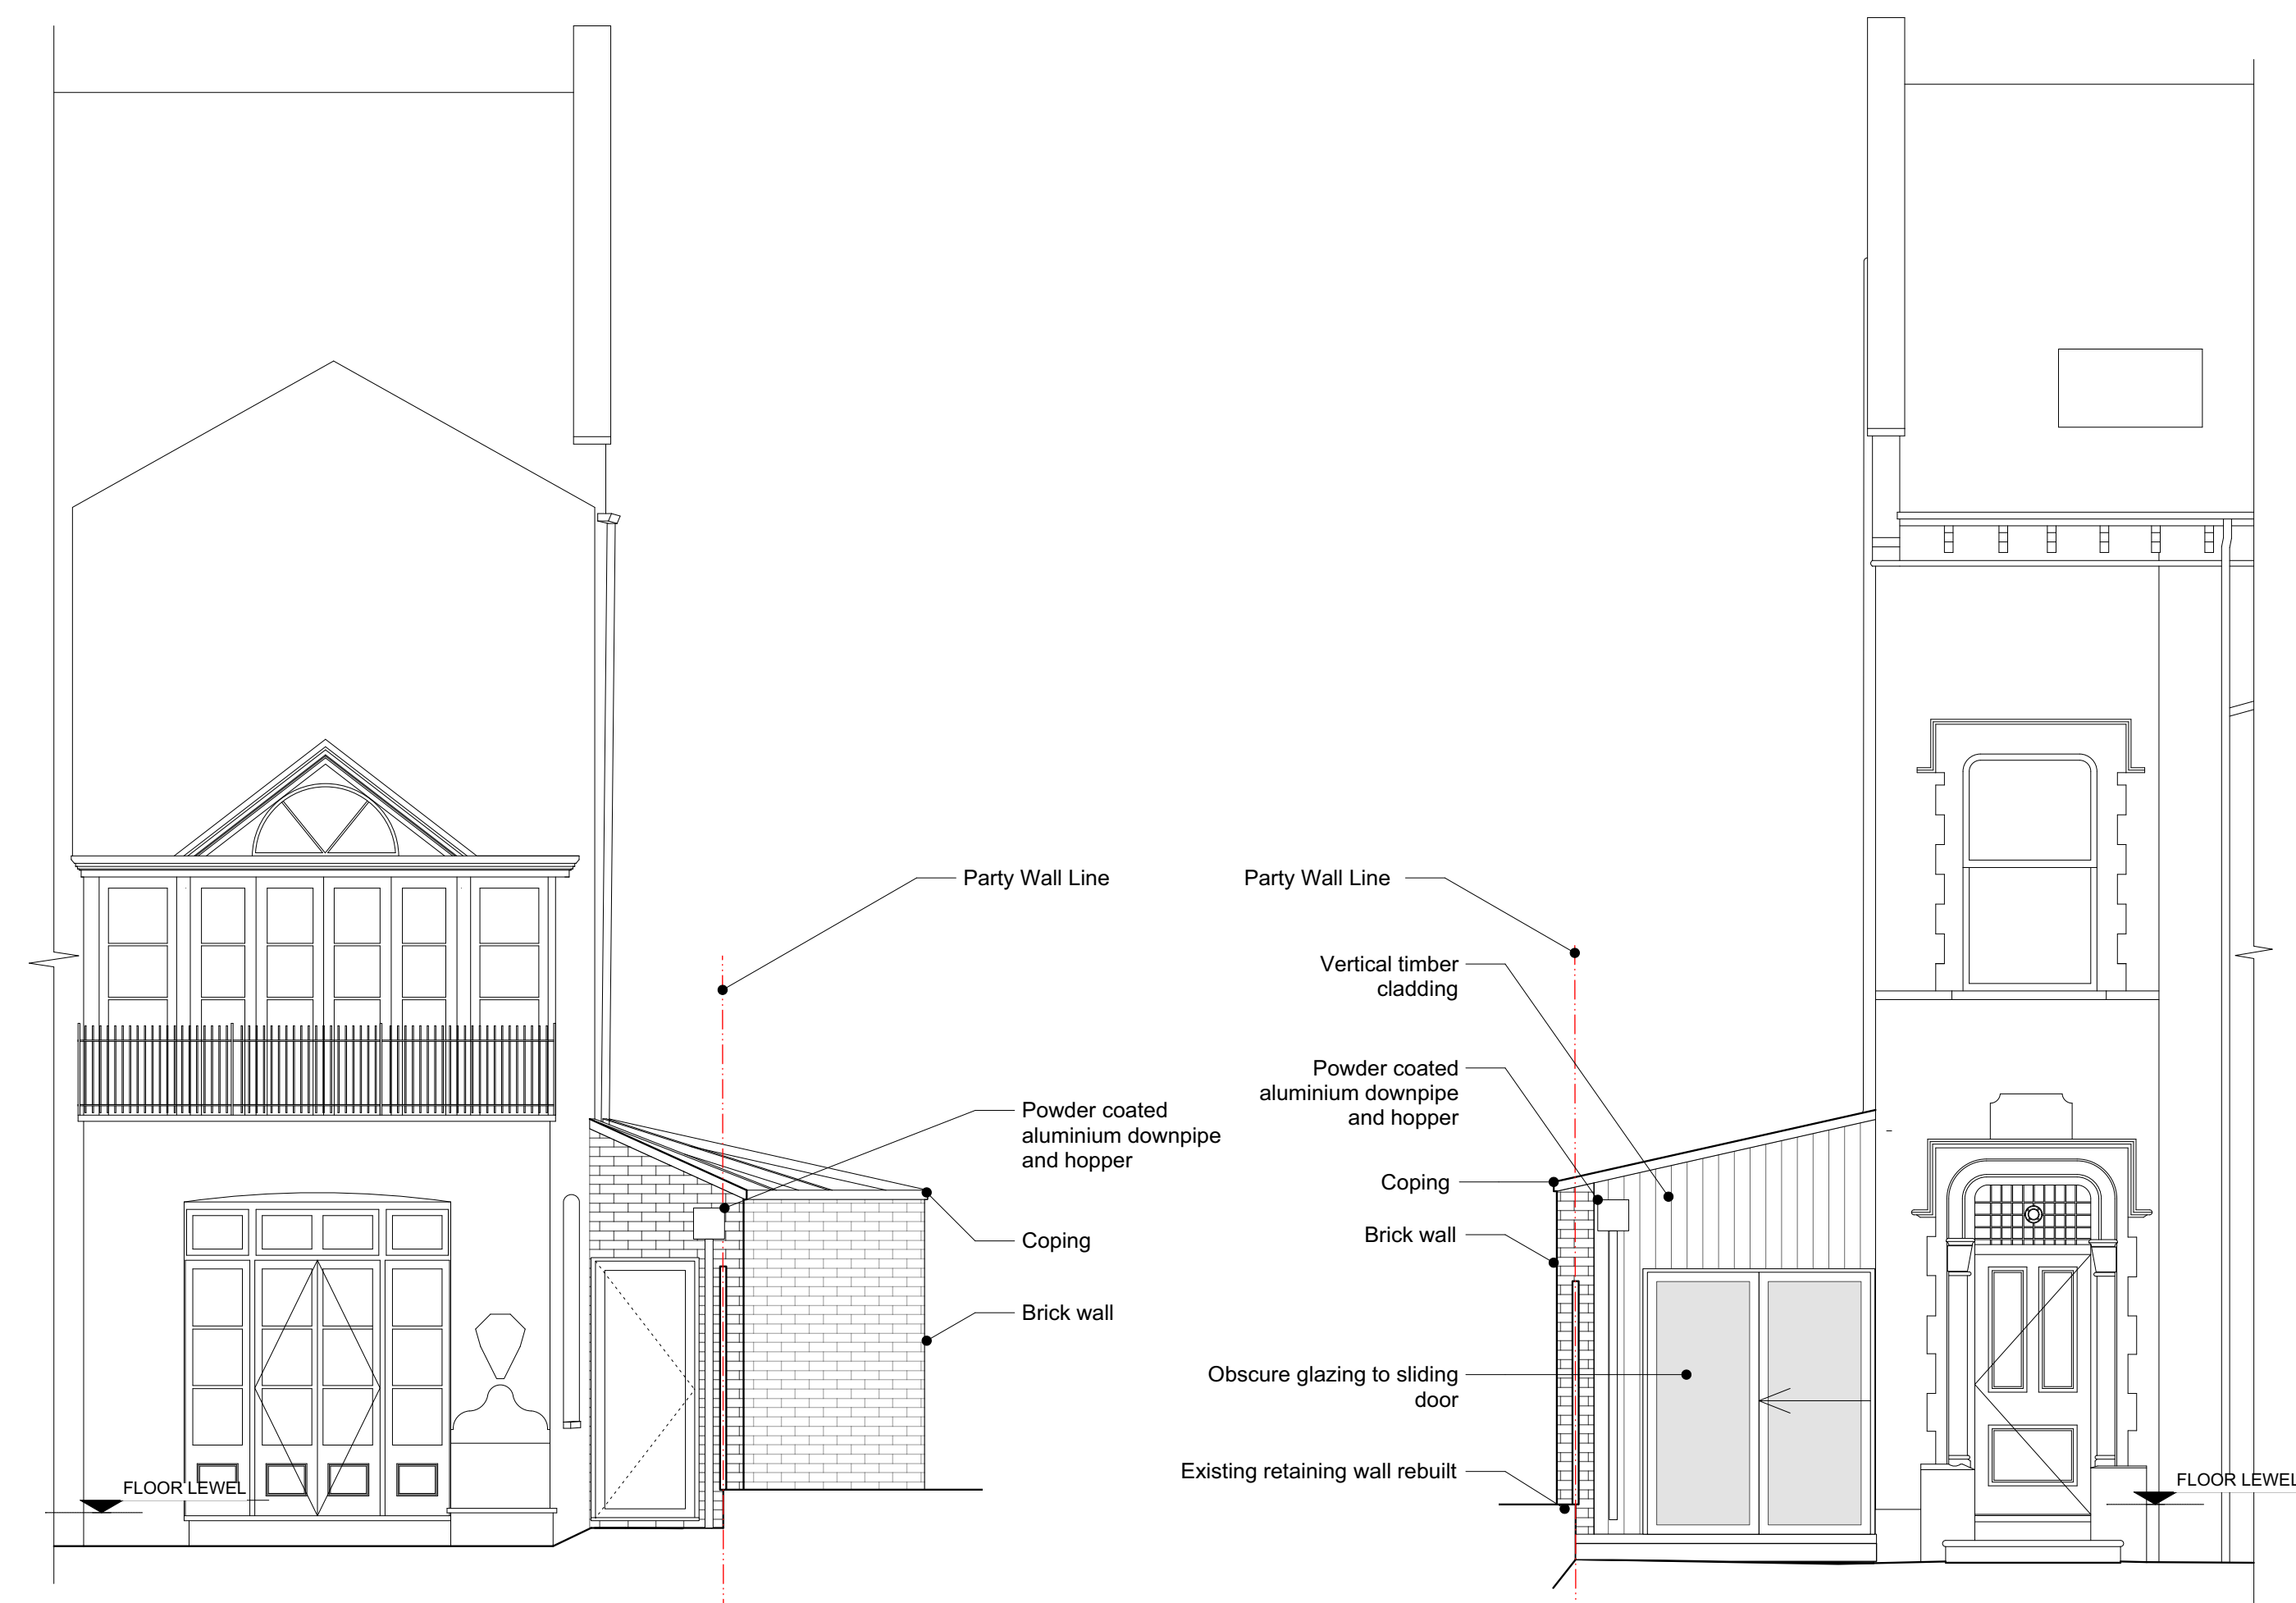

2 Proposed West Elevation
Scale: 1:50

3 Proposed East Elevation
Scale: 1:50



Issue Notes	Date	No.
native north		
360-01(A)		
Scale 1:50@A1 / 1:100@A3	Project No. 22-09	
Drawn By OW	Date 13/01/2023	
Project ID PLANNING		
Street Title Proposed Elevations		
Project Title 62 Cromwell Avenue London, N6 5RH		
native north architects		
Unit 12a, 5 Durham Yard Teesdale Street London, E2 6QF	justin@nativenorth.co www.nativenorth.co	+44(0)20 3488 1312