


NOTE :
This drawing / document is intended for planning purposes, do not use this as Construction information unless it is issued for Construction. This drawing is copyright by Native North Ltd.




2 Existing South Elevation
Scale: 1:50




3 Existing West Elevation
Scale: 1:50

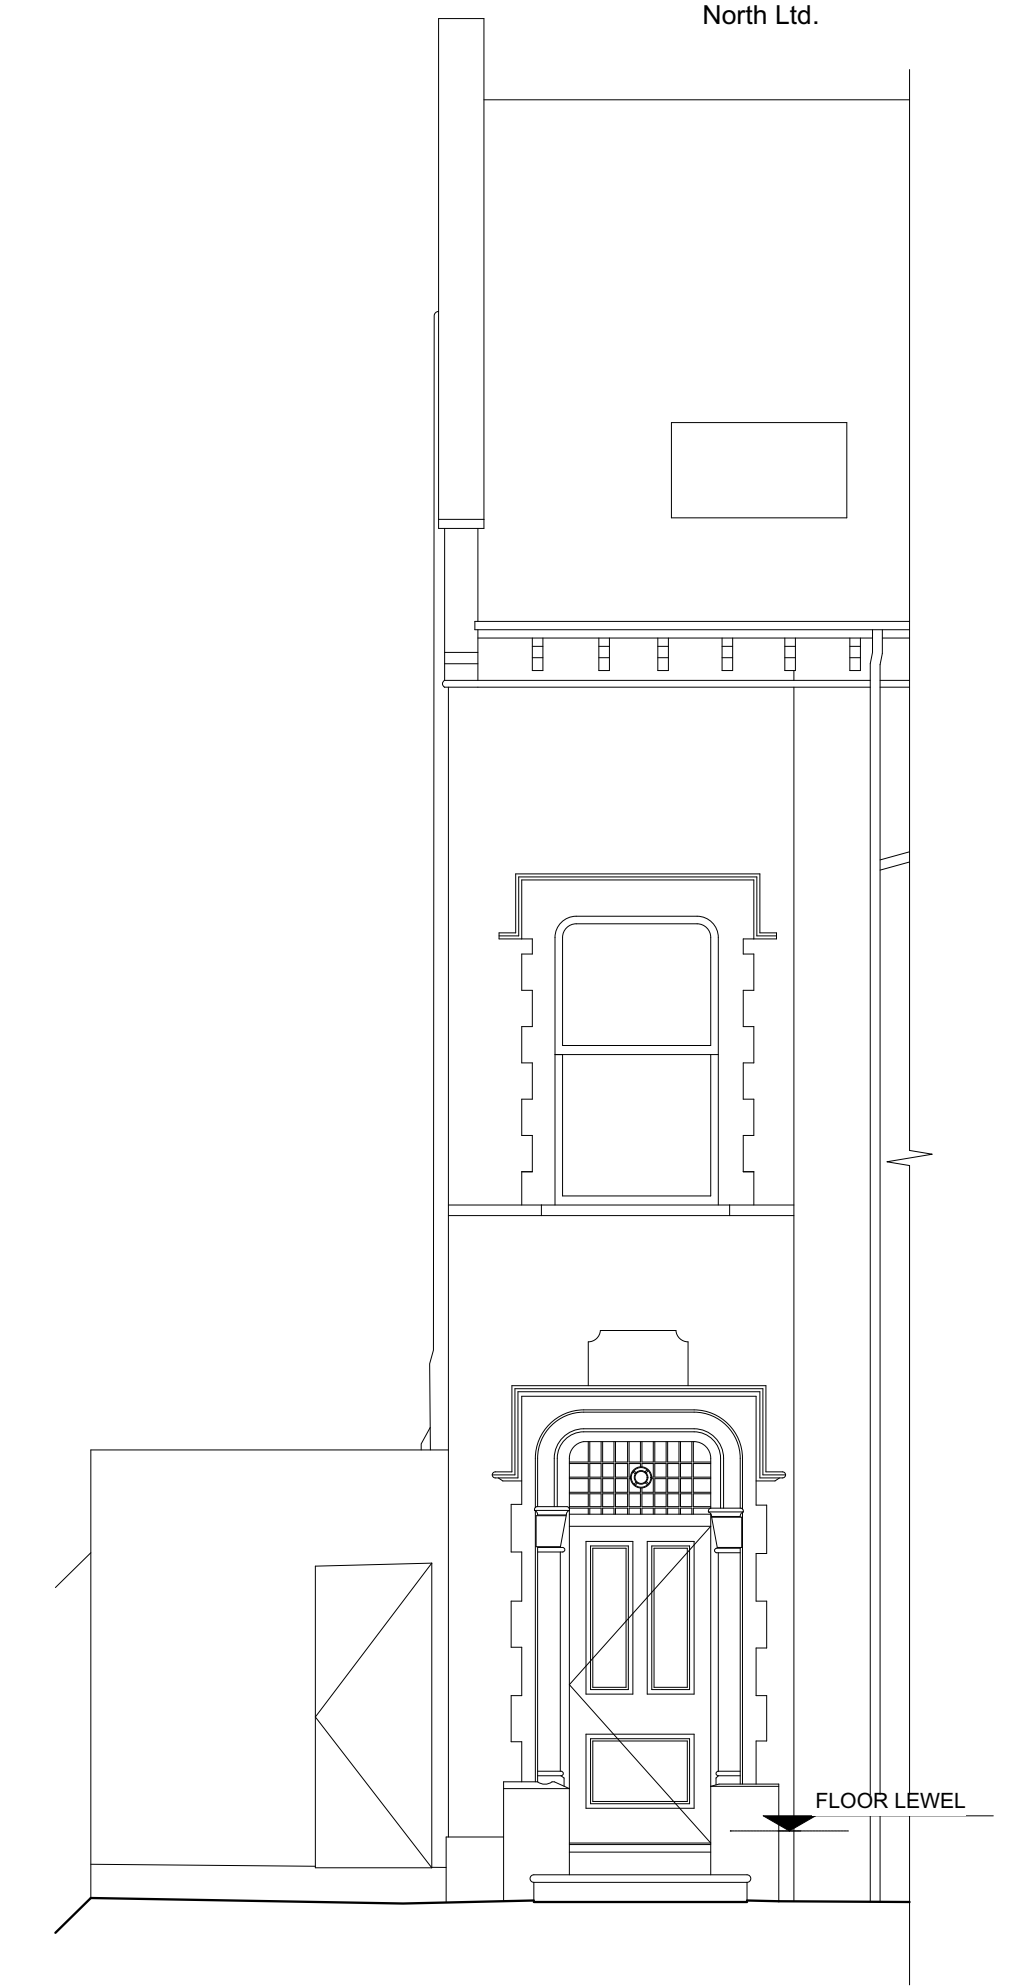

4 Existing East
Scale: 1:50

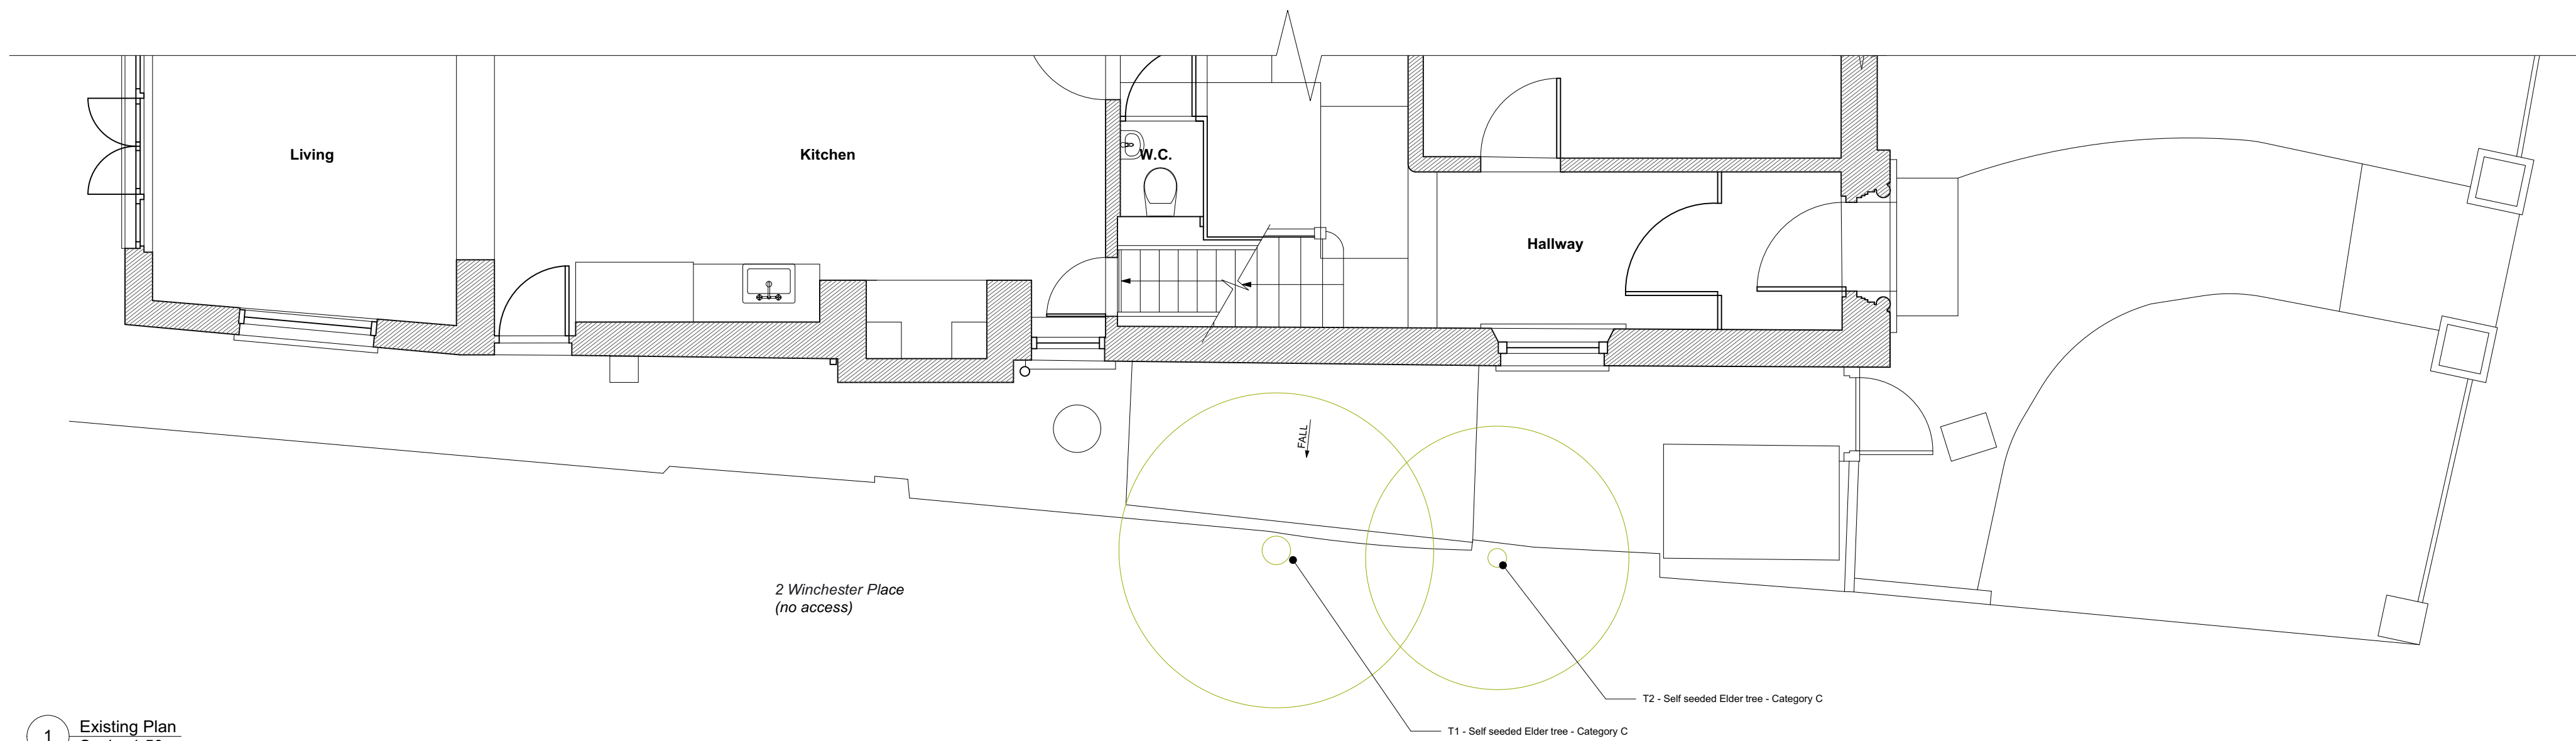

1 Existing Plan
Scale: 1:50

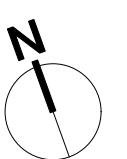

Issue Notes	Date	No.
native north		
120-01		
Scale: 1:50@A1 / 1:100@A3	Project No: 22-09	
Drawn By: OW	Date: 13/01/2023	
Project ID: PLANNING		
Street Title: Existing Drawings		
Project Title: 62 Cromwell Avenue, London, N6 5RH		
native north architects		
Unit 12a, 5 Durham Yard Teesdale Street London, E2 6QF	justin@nativenorth.co www.nativenorth.co	+44(0)20 3488 1312