



Key
Application boundary

P02 FOR PLANNING	SWG	SWG	01/08/2023
P01 FOR PLANNING	SWG	SWG	20/07/2023
Rev	Description	Checked	Approved Date

Author ST
Designer SWG

Drafting Check ST
Design Check SWG

Haringey
LONDON



First Floor, 41-51 Grey Street,
Newcastle Upon-Tyne, NE1 6EE,
United Kingdom T 44 (0)191 731 6100
E UKmail@ghd.com W www.ghd.com



www.ghd.com

Gutteridge Haskins & Davey Limited
Conditions of Use: This document may only be used by GHD's client (and any other person who GHD has agreed can use this document) for the purpose for which it was prepared and must not be used by any other person or for any other purpose.

Project No.
12609983

Client HARINGEY COUNCIL


Project CHESTNUTS PARK FLOOD ALLEVIATION

Status FOR PLANNING
Status Code S4

Drawing Title
PROPOSED SITE PLAN

Size
A1

12609983-GHD-XX-XX-DRG-LA-00002
Drawing No.
Rev
P02

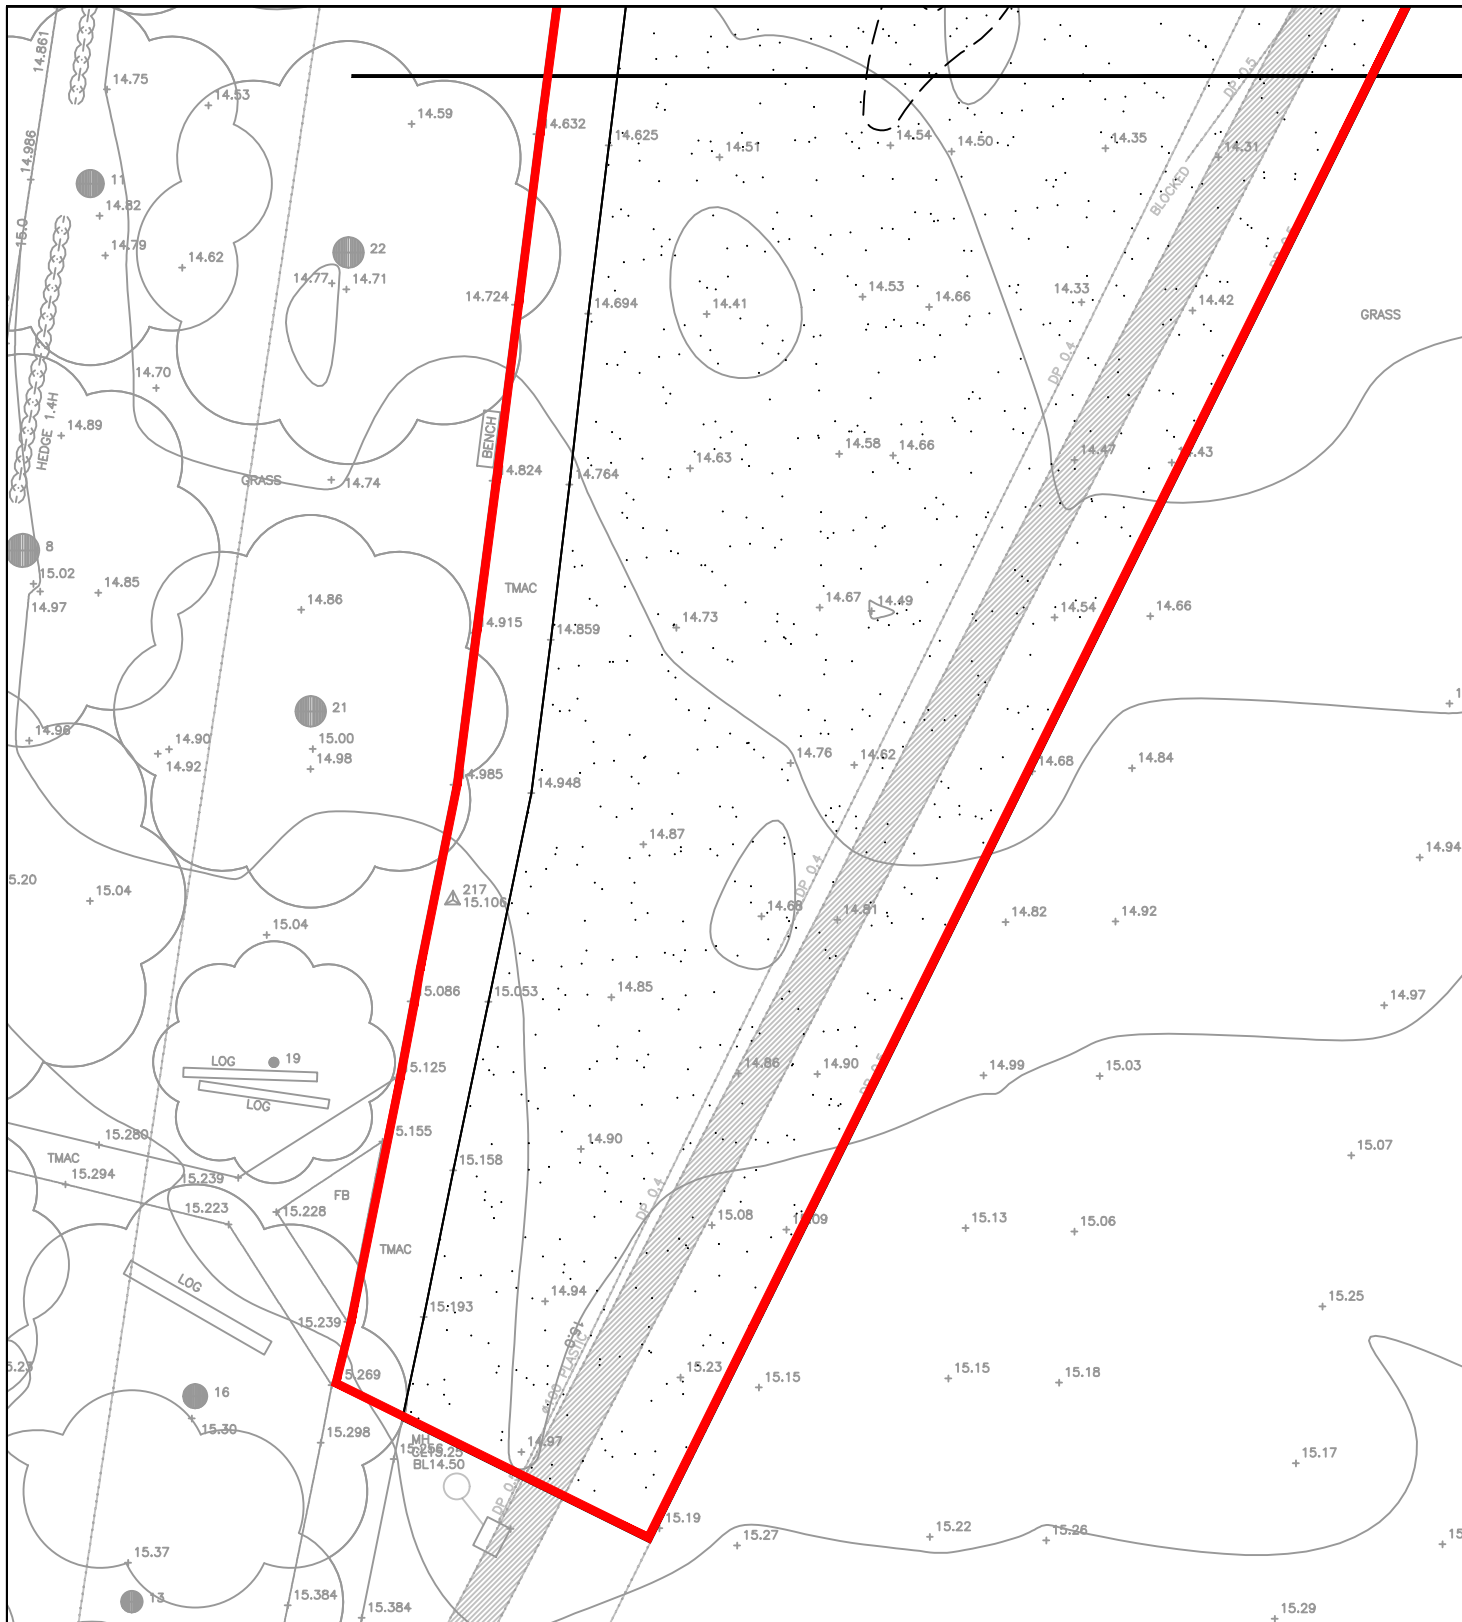

INSET SCALE 1:250