


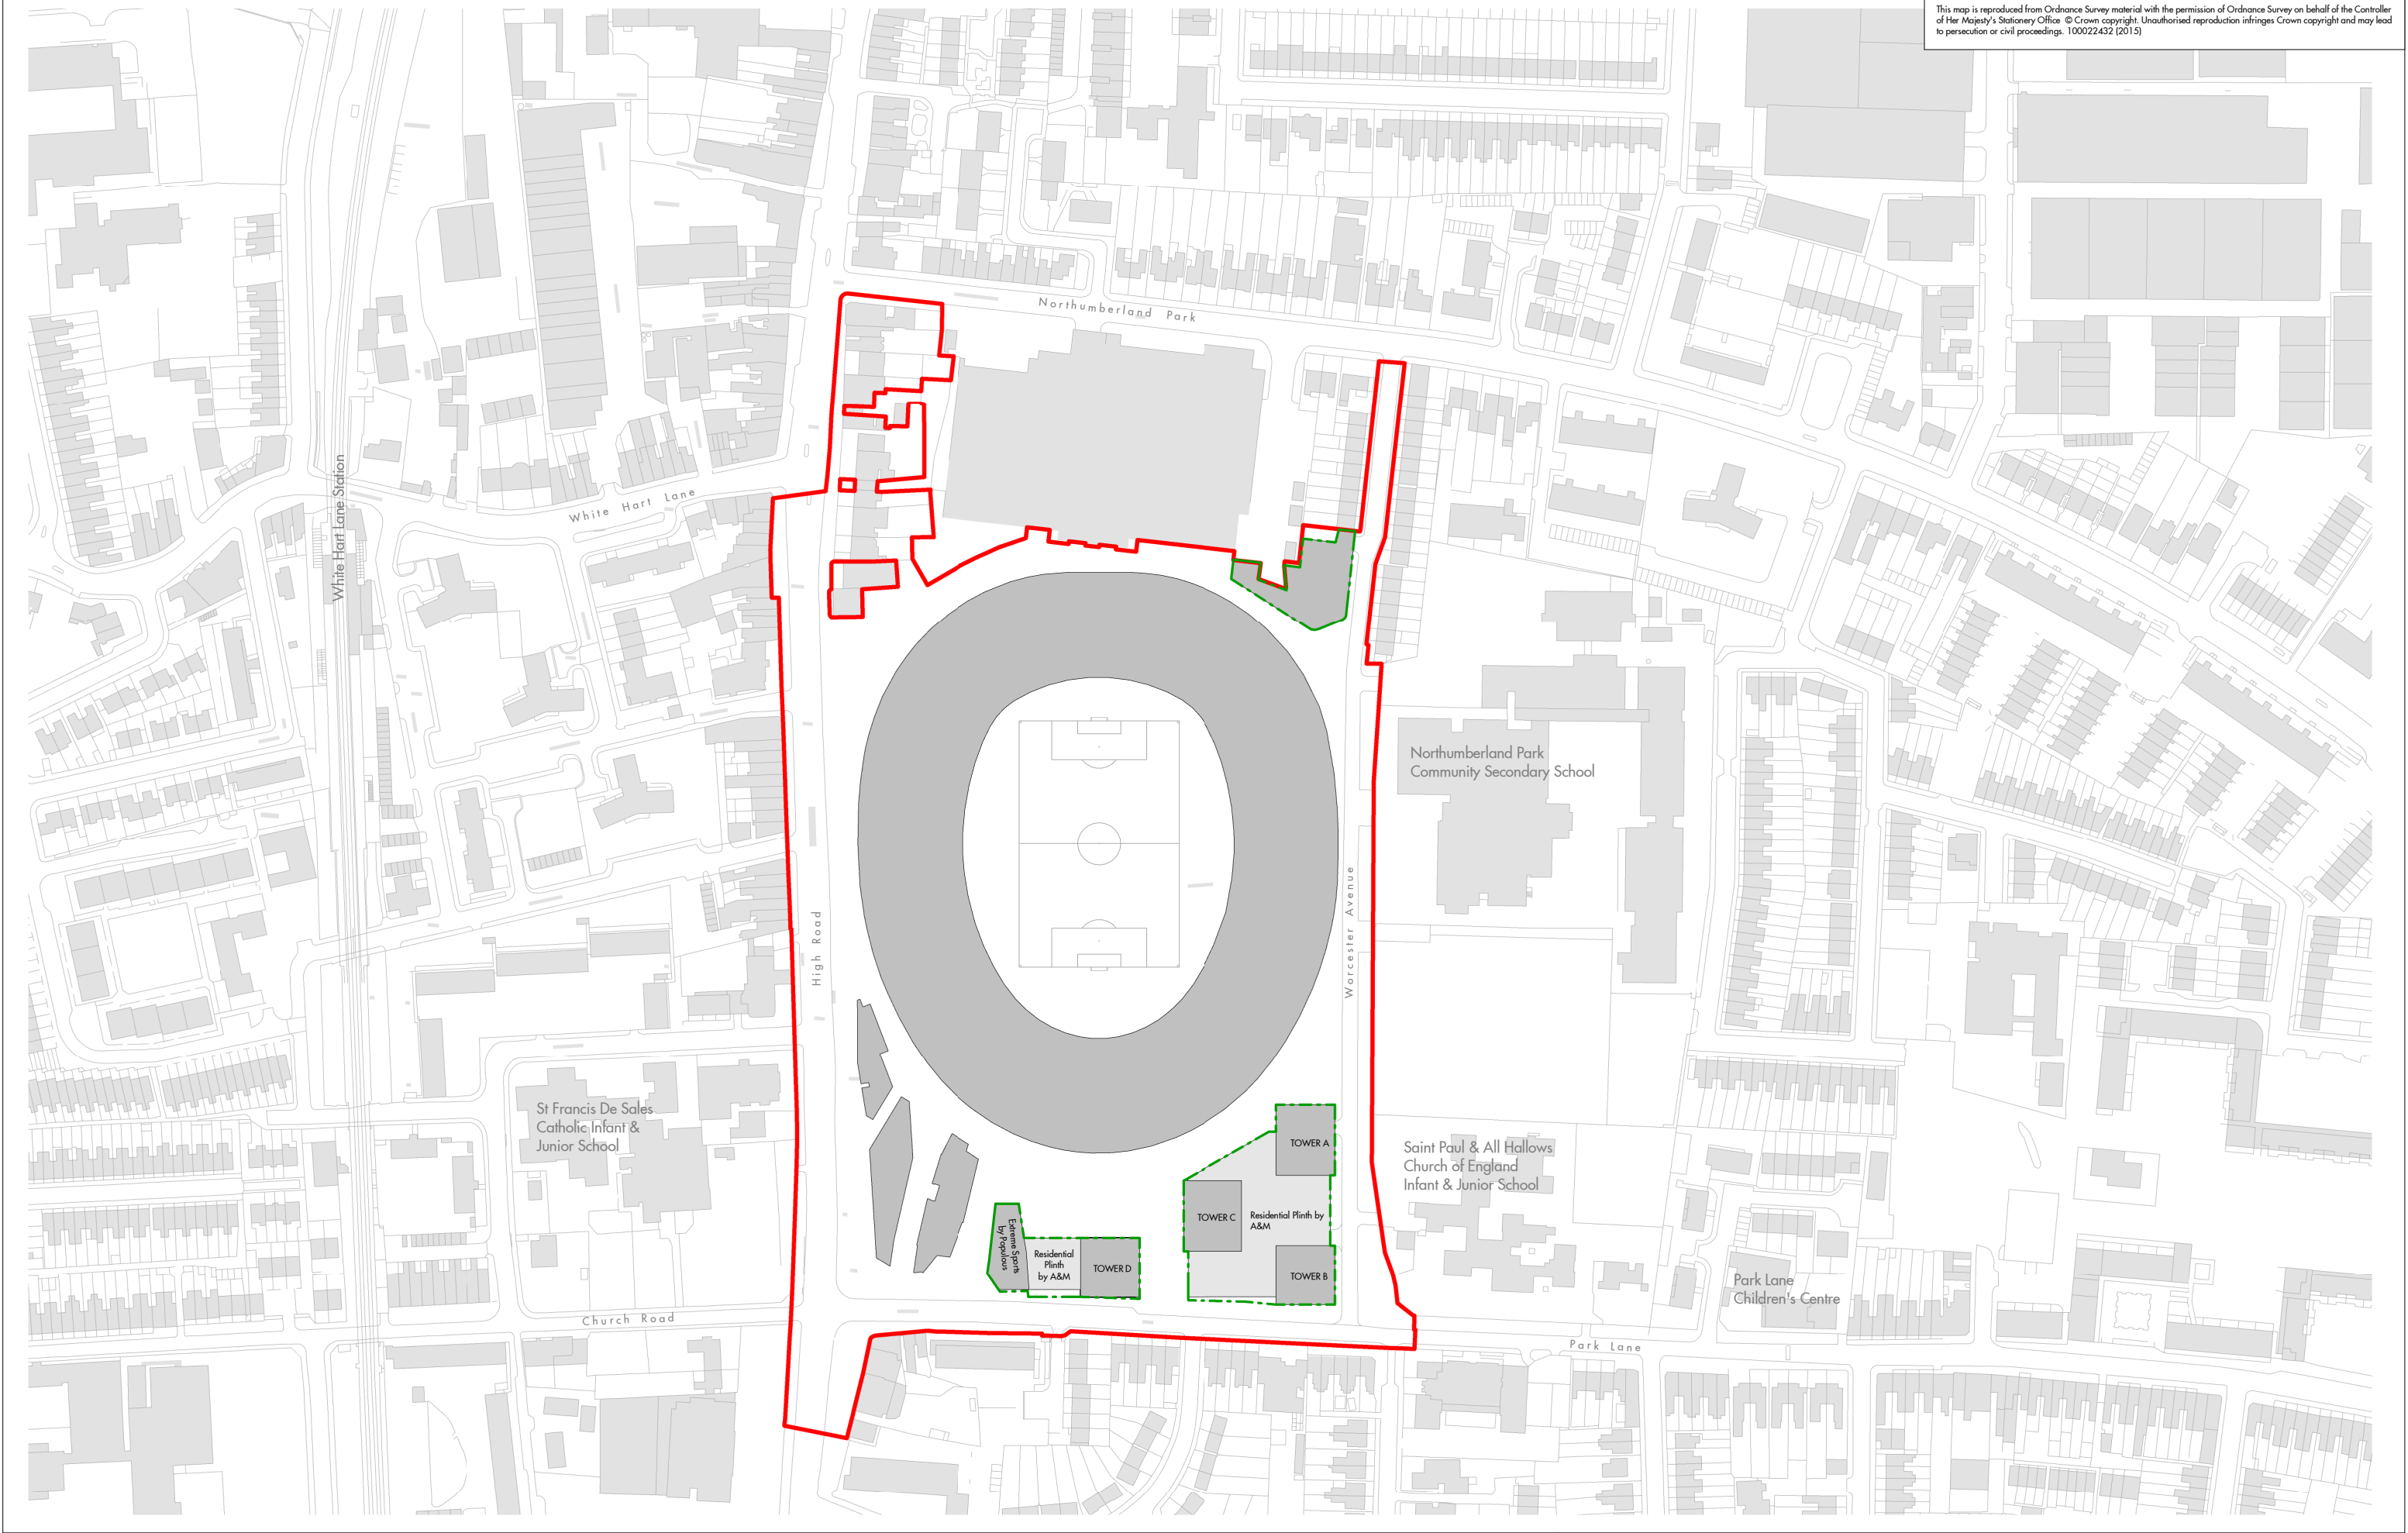

REV	DATE	DESCRIPTION
P1	18.08.2015	First Issue. DRAFT
P2	28.08.2015	Final Coordination Issue. DRAFT
P3	14.09.2015	Final Issue for Outline Planning
P4	15.09.2015	Final Issue for Outline Planning Full Application Planning Boundary Line updated

Do not scale from this drawing. Use figured dimensions only. Figured dimensions are in millimetres. All levels are in metres. All dimensions and levels shall be verified on site before proceeding with works. Detailed site survey to be carried out to verify positions and level relationships with site features and ordnance survey. Boundaries are indicative only and are to be verified by others.

This drawing is to be read in conjunction with other documentation from the architect, design team, main contractor and employer's agent. The architect must be notified of any discrepancies.

Where building components are described in the specification as contractor designed, "construction" information relating to those components that are shown on this drawing represents design intent only.

LEGEND

- Outline Application Planning Boundary
- Full Application Planning Boundary



Allies and Morrison
85 Southwark Street
London SE1 OHX
telephone 020 7921 0100
facsimile 020 7921 0101
email info@alliesandmorrison.com

All Intellectual Property Rights Reserved

Northumberland Development Project, Southern Residential
Parameter Plans
Hybrid Application Boundary. Site Plan
1007-07_PP_000
SCALE: 1:2500@A3