


Copyright Hawkins\Brown Architects
No implied licence exists. This drawing should not be used to calculate areas for the purposes of valuation. Do not scale this drawing. All dimensions to be checked on the site by the contractor and such dimensions to be their responsibility. All work must comply with relevant British Standards and Building Regulations requirements. Drawing errors and omissions to be reported to the architect. To be read in conjunction with Architect's specification and other consultant information.

Rev	Description	Date
P1	WIP issue to Facade Consultant	12.04.23
P2	WIP issue for coordination	30.05.23
P3	Draft Stage 3+ Issue	23.06.23
P4	Stage 03+ Issue for Tender	11.08.23

Notes

- Existing facade build-ups and details based on historic archive drawings, limited survey information and from Buro Happold Existing building thermal performance enhancement - Option Report - **0044501-BHE-XX-XX-RP-Y-0002**. Contractor to undertake further investigations to verify all details and upgrades proposed to existing building.
- For repairs, refurbishment and cleaning to existing masonry refer to PAYE survey and scope document - **HCC-EXU-ZZ-ZZ-RP-C-000002**.
- Repairs & further investigations to existing brickwork as per Buro Happold Facade System Condition Survey recommendations - **0049545-BHE-XX-XX-RP-Y-0001**.
- To be read in conjunction with
 - EOC Facade Detail Sketchbook and Performance Specification
 - HBA NBS specification - **HCC-HBA-XX-XX-SP-A-000101**

Key Plan

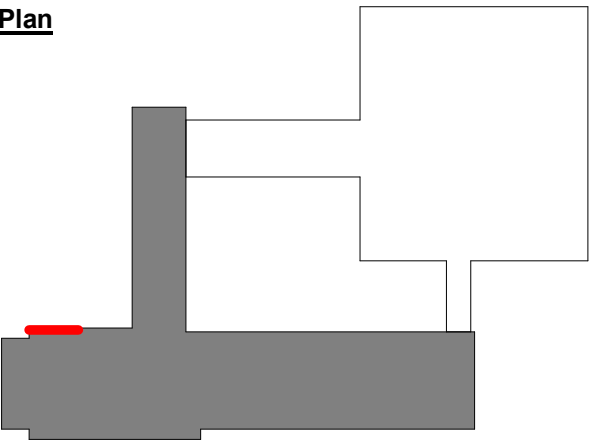

Line Types Key

- EPDM
- VCL
- DPC
- Breather Membrane
- Below ground waterscreen to SE spec
- Filter Fleece Layer
- Inverted Roof - Hot Melt System
- Warm Roof - Bitumen capping & underlay

159 St John Street
London EC1V 4JQ

mail@hawkinsbrown.com
hawkinsbrown.com

Hawkins\Brown

Project
Haringey Civic Centre
High Rd,
Wood Green,
N22 8LE

Drawing
External Wall Bay Studies - CC - South Wing - West Elevation

Scale @ A1
As indicated

Date
20.03.23

Drawn By
RN

Checked By
JM

Job Number
190149

Status
S4


Purpose of Issue
Issued for Stage Approval

Drawing No.


HCC-HBA-CC-ZZ-DR-A-210358

Rev


P4

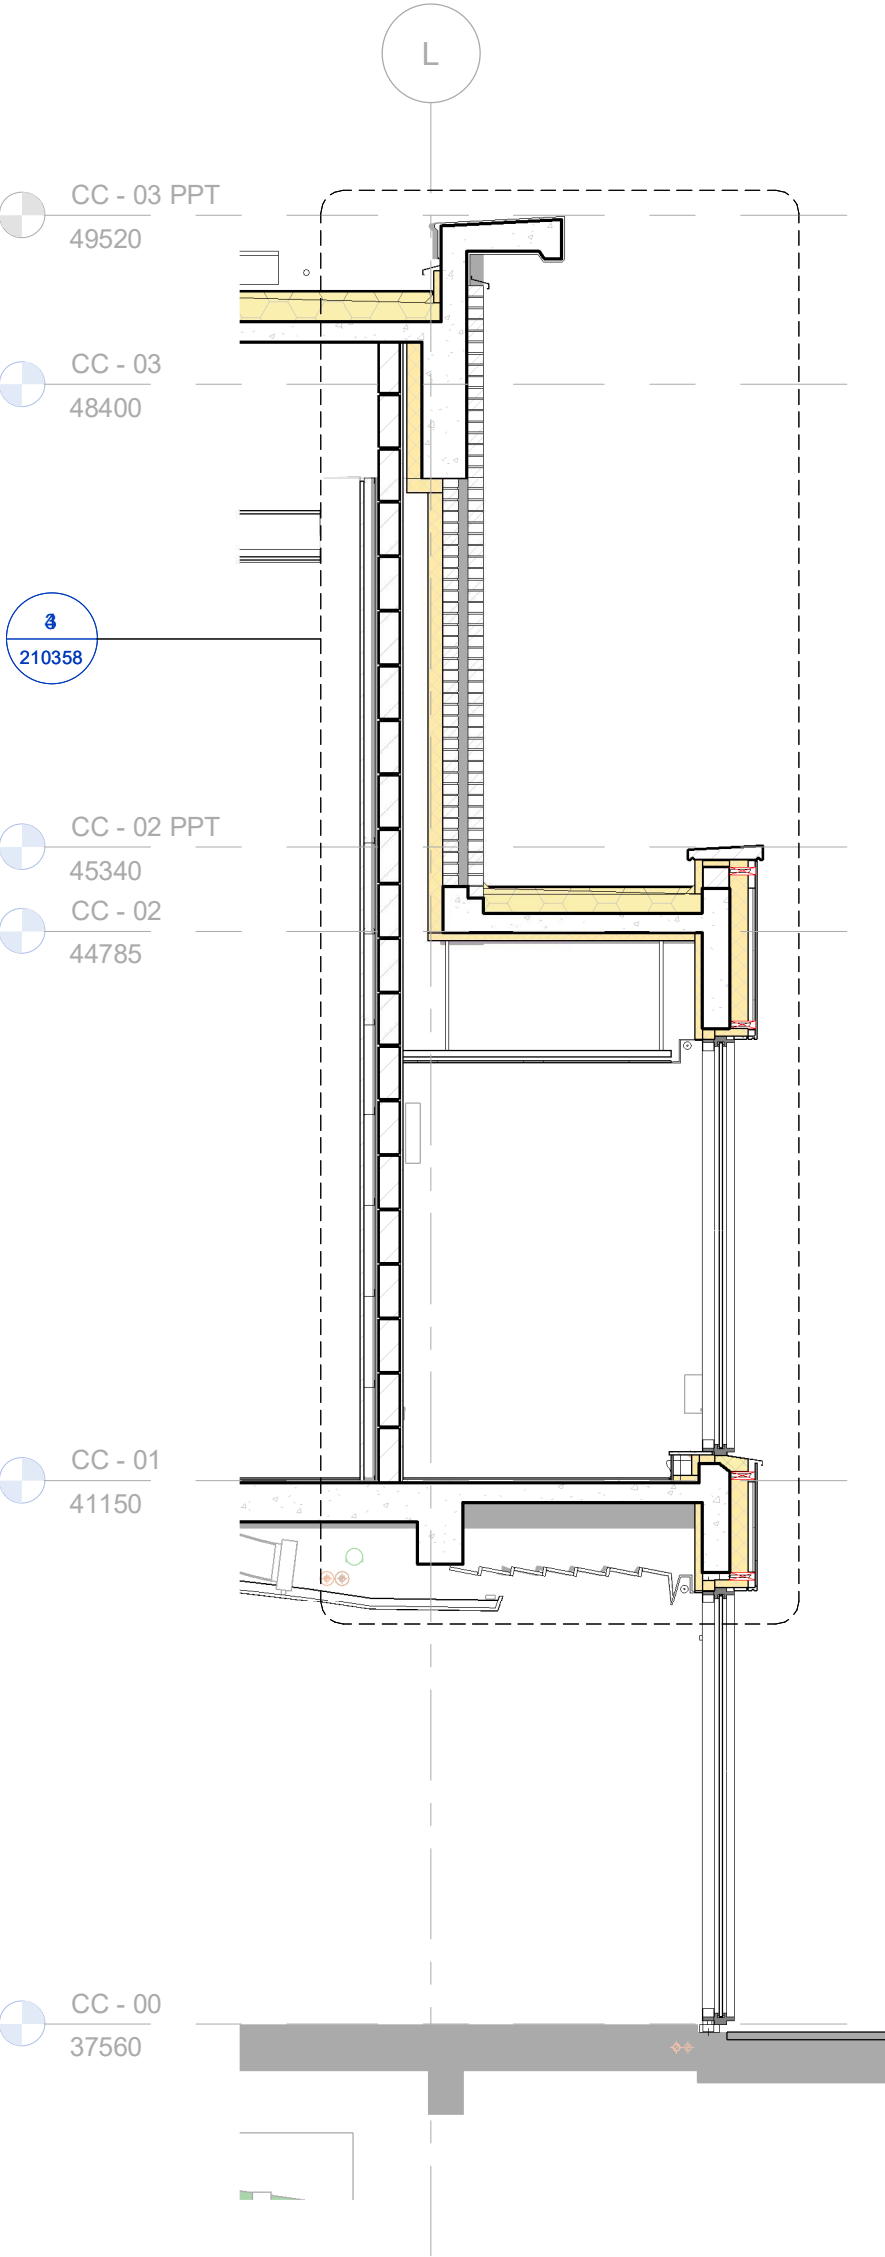


1 South Wing - West Elevation - Section
1 : 50

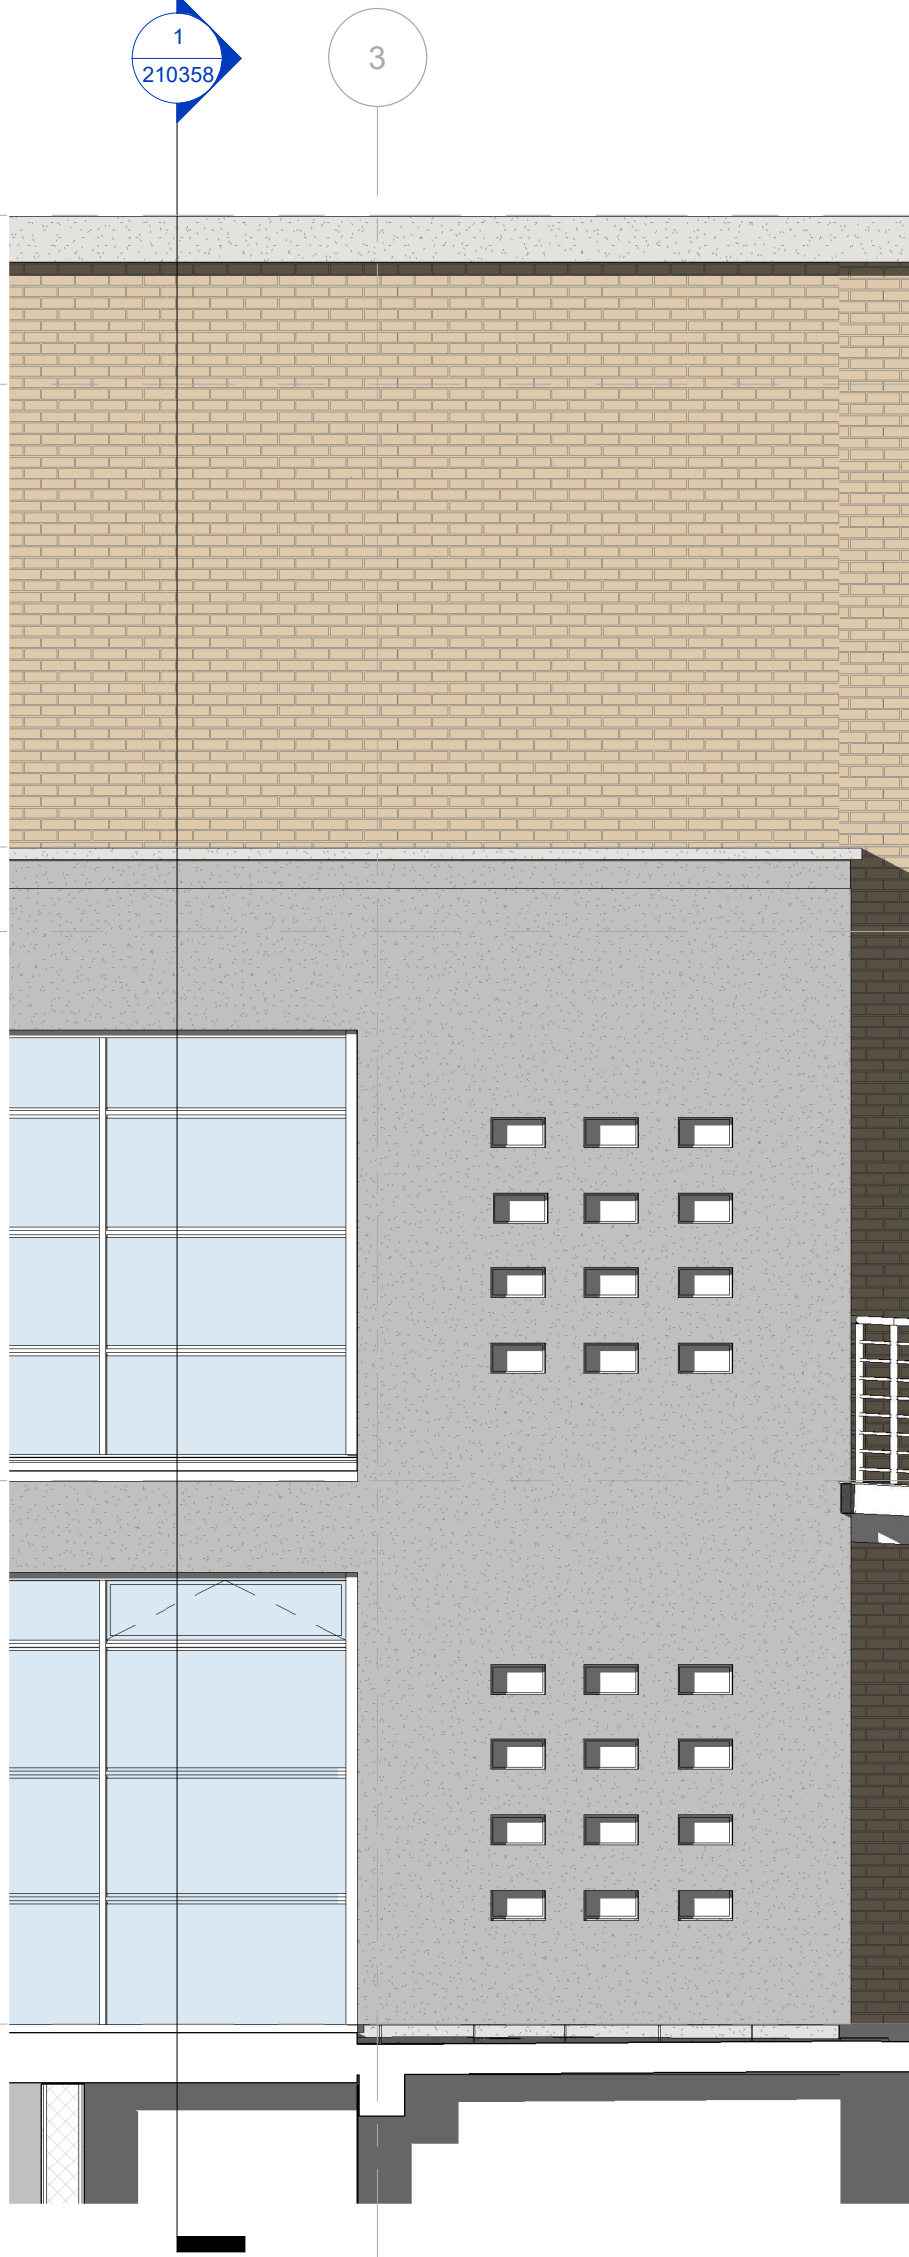


2 South Wing - West Elevation - Elevation
1 : 50

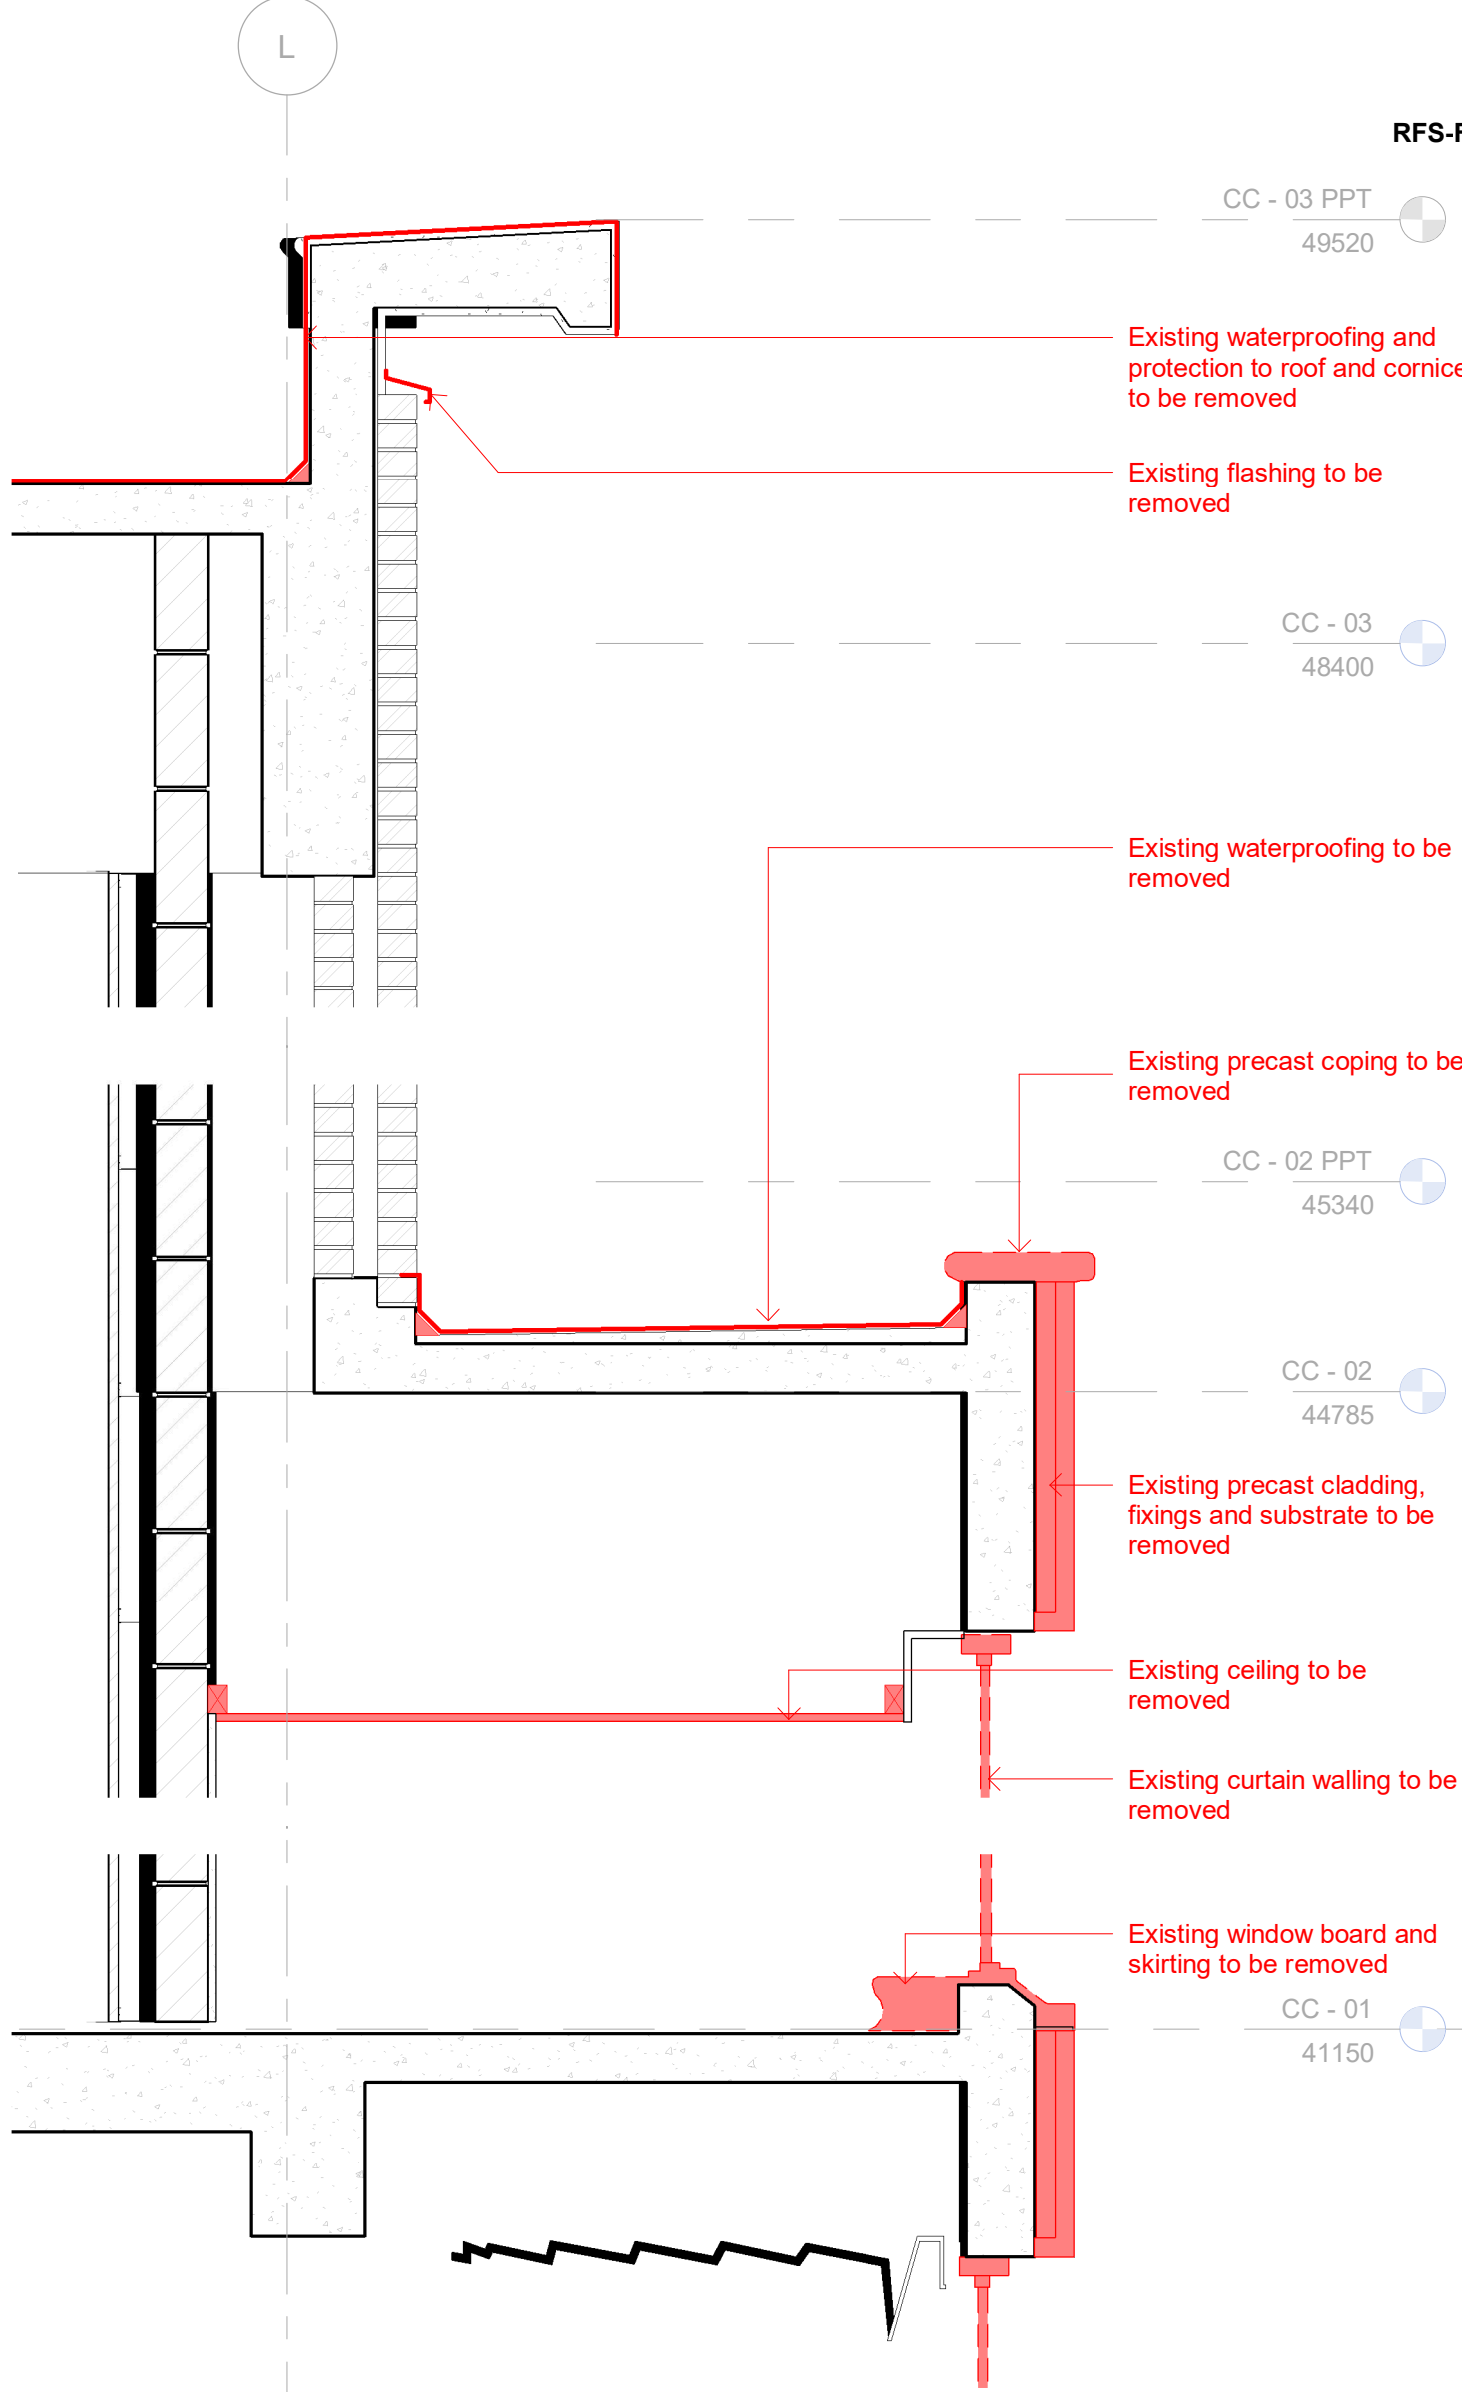

3 South Wing - West Elevation 04 - Section Detail - Demolition Works
1 : 20

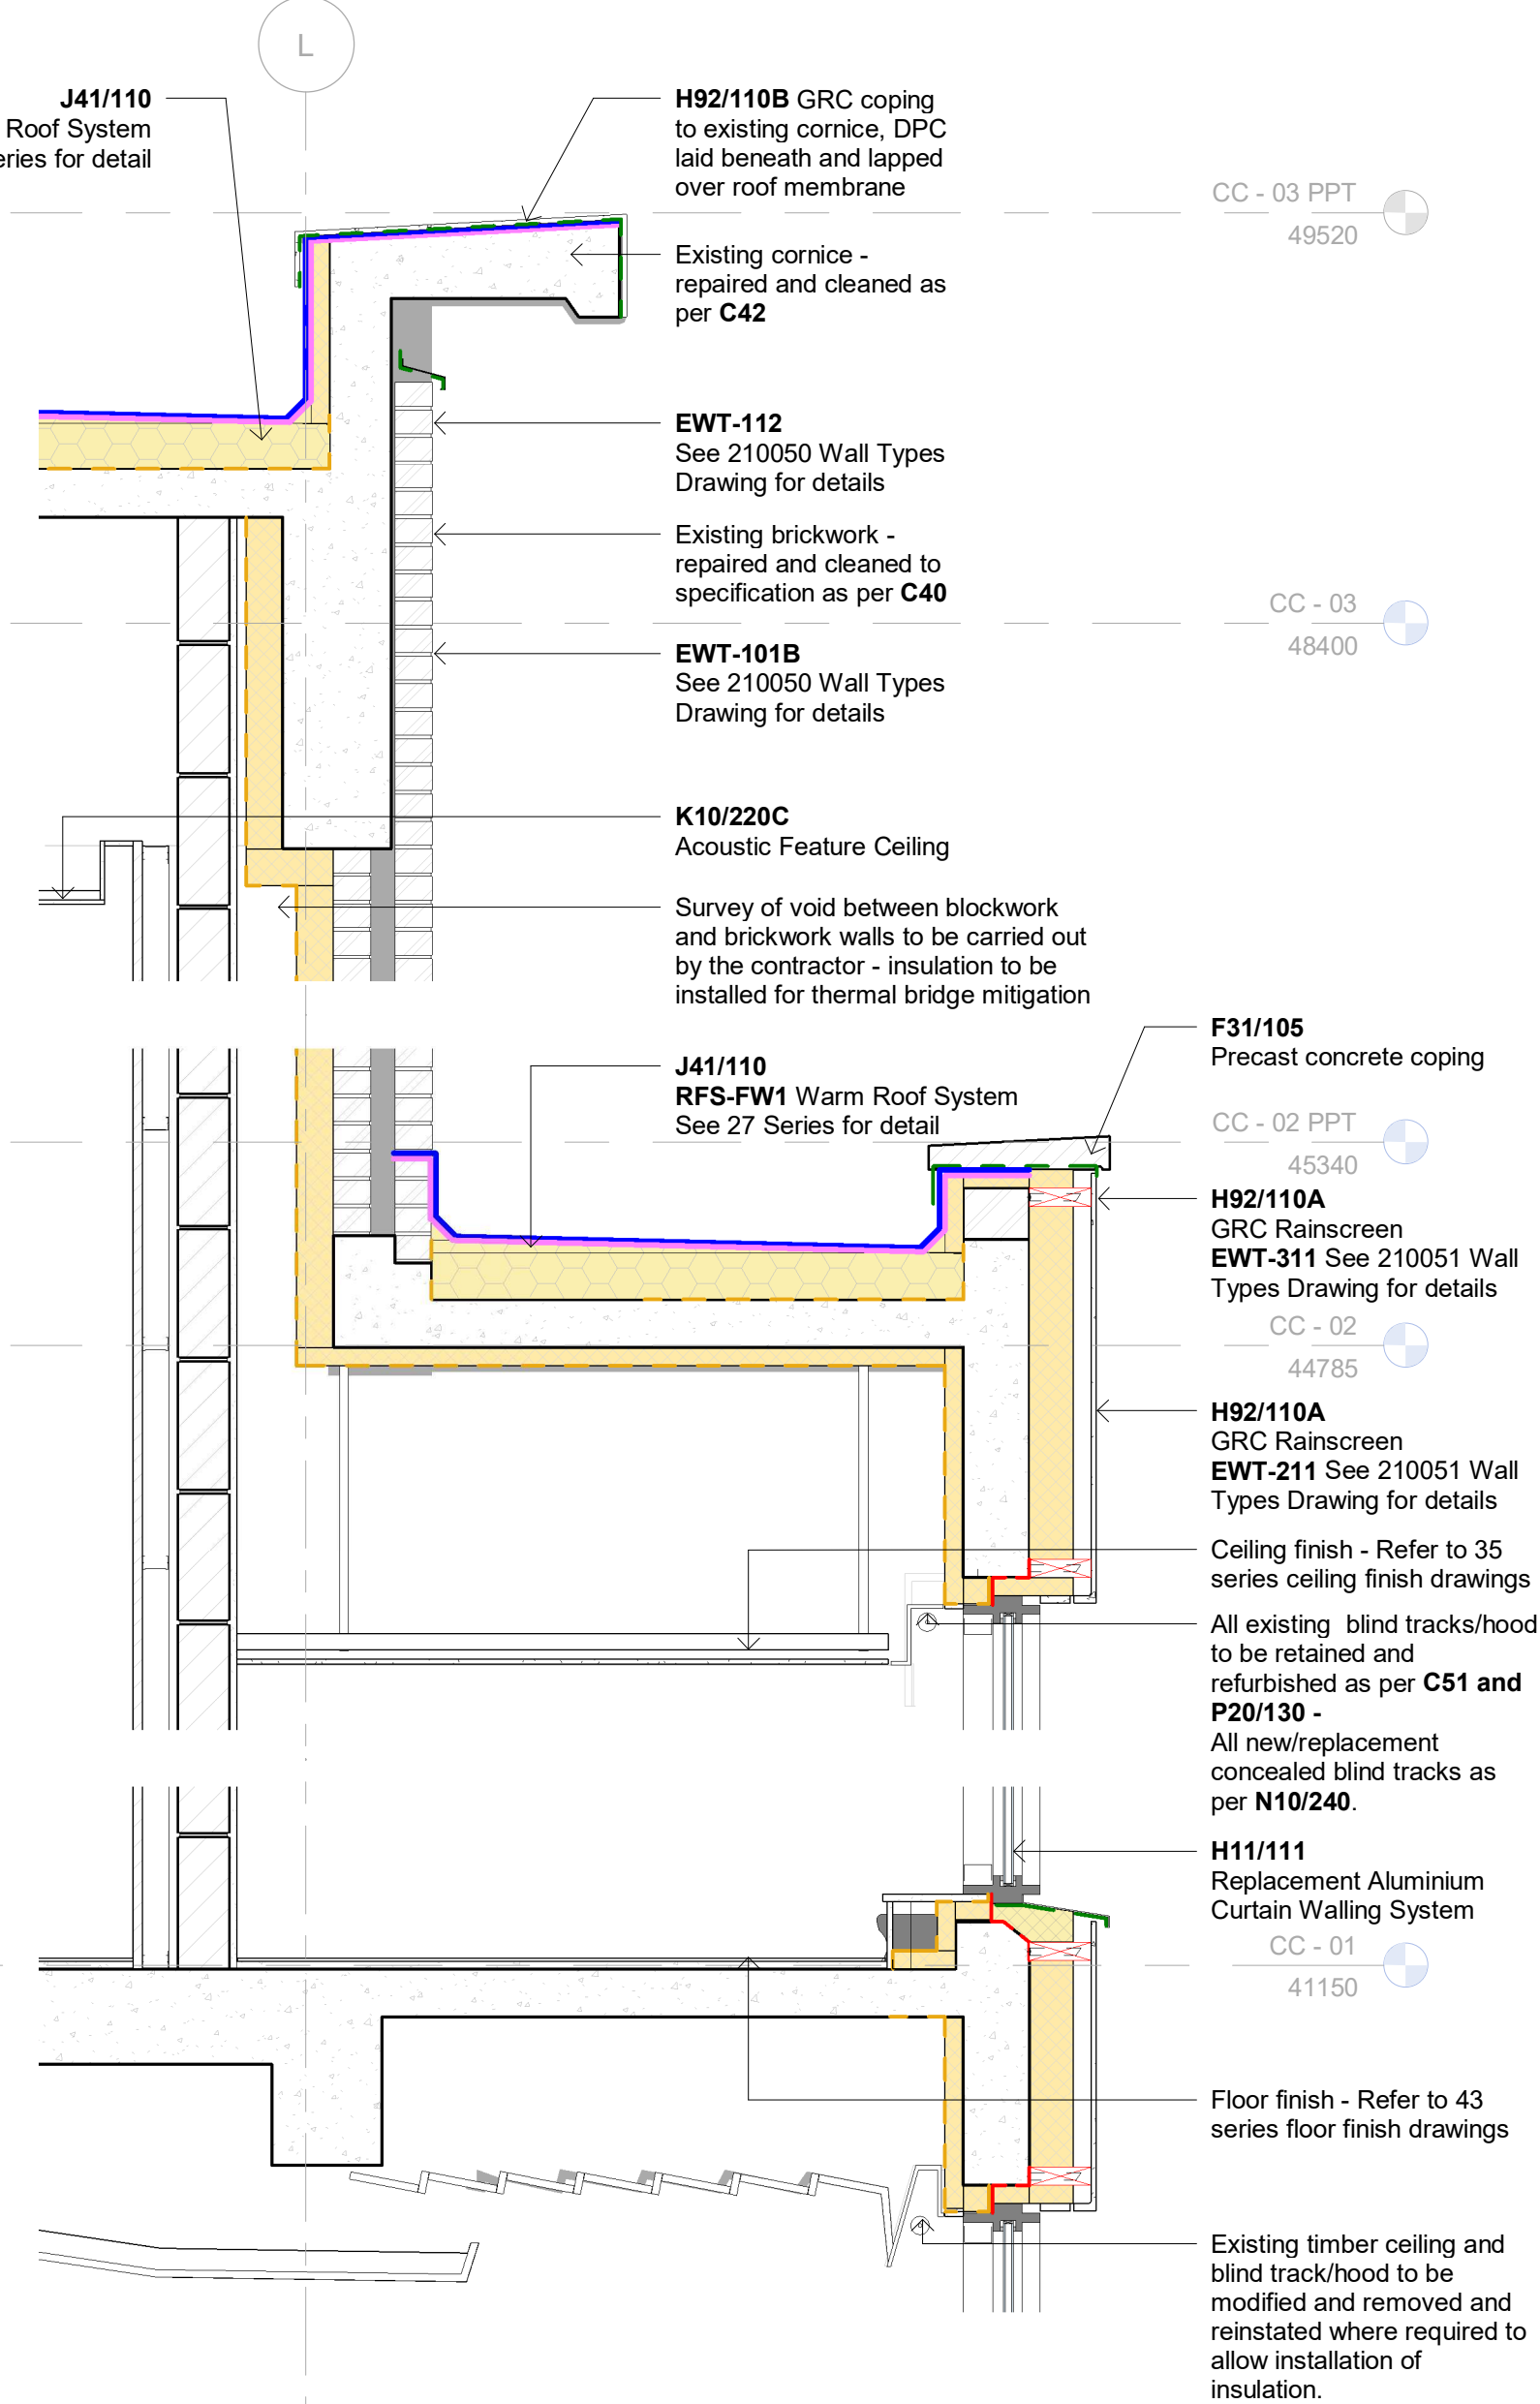

4 South Wing - West Elevation 04 - Section Detail - Proposed Upgrade
1 : 20
Refer to EOC supporting sketch number:
HCC-EOC-ZZ-YY-SK-N-00203
HCC-EOC-ZZ-YY-SK-N-00205

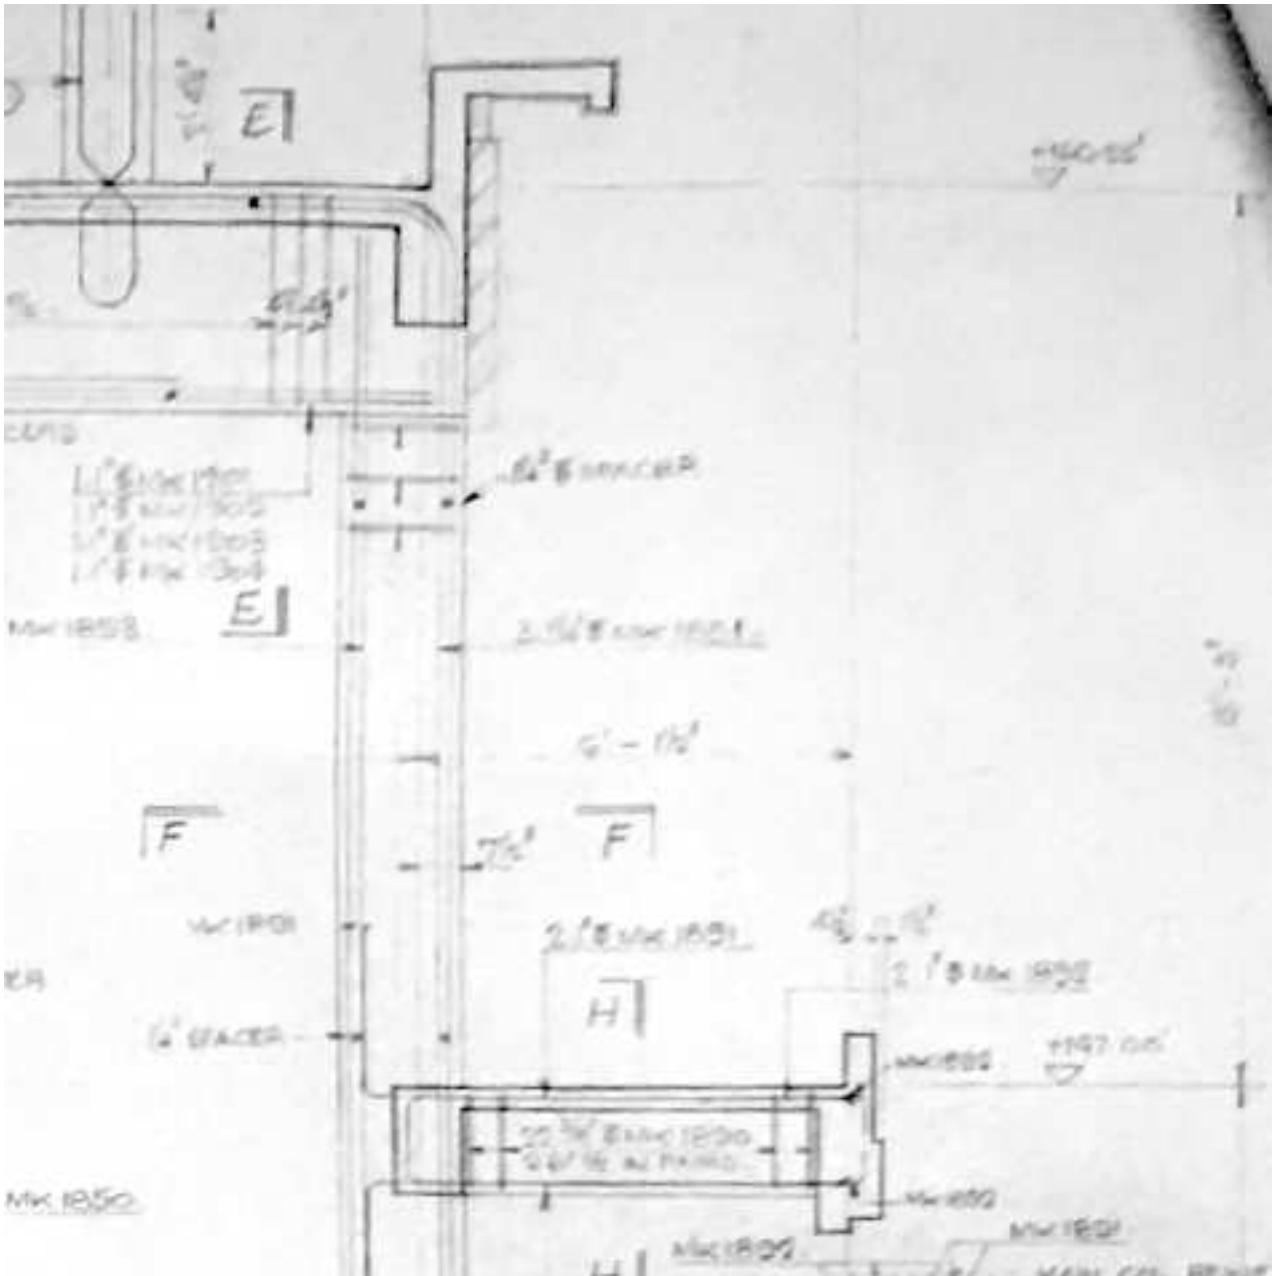

Historic Detail retrieved from Historic Structural Drawings