


1. FACADE FINISH - BRICK WORK  
Brick type 1: red shades
2. FACADE FINISH - BRICK WORK  
Brick type 2 - grey shades
3. FACADE FINISH - BRICK WORK  
Brick type 3 - buff shades
4. FACADE FINISH - BRICK WORK  
Brick type 4 - white shades
5. FACADE FINISH - BRICK WORK  
To match existing

6. FACADE FINISH - BRICK WORK (HEADER COURSE)  
Brick type 1: red shades
7. FACADE FINISH - BRICK WORK (HEADER COURSE)  
Brick type 3: buff shades
8. FACADE FINISH - BRICK WORK (HEADER COURSE)  
Brick type 4: white shades
9. FACADE FINISH - BRICK WORK  
Blue/grey toned glazed bricks
10. WINDOW FINISH  
Proprietary PPC aluminium glazing system (bronze, white or grey as shown)


11. DOOR FINISH  
Proprietary bronze PPC aluminium glazing system
12. DOOR FINISH - SHOP FRONT  
Timber framed glazing system (to match historic detail)
13. DOOR FINISH  
Louvred bronze PPC aluminium system, solid door
14. DOOR FINISH  
Louvred bronze PPC aluminium system
15. SLAB EDGE TREATMENT  
Precast ribbed band : red shades

16. WINDOWHEAD TREATMENT  
Painted Concrete : red shades
17. WINDOWHEAD TREATMENT  
Painted Concrete : white shades
18. WINDOWHEAD TREATMENT  
Painted Concrete : grey shades
19. FACADE FINISH - STANDING SEAM CLADDING  
Bronze coloured metal panel
20. VENTILATION GRILLS  
Colour : As shown

- 21. BRICK PIER
- 22. BRICK CLOISTERS
- 23. BRICK INSET PANEL
- 24. BRONZE SOFFIT PANEL
- 25. PLANTER  
Brick type 2 - grey shades

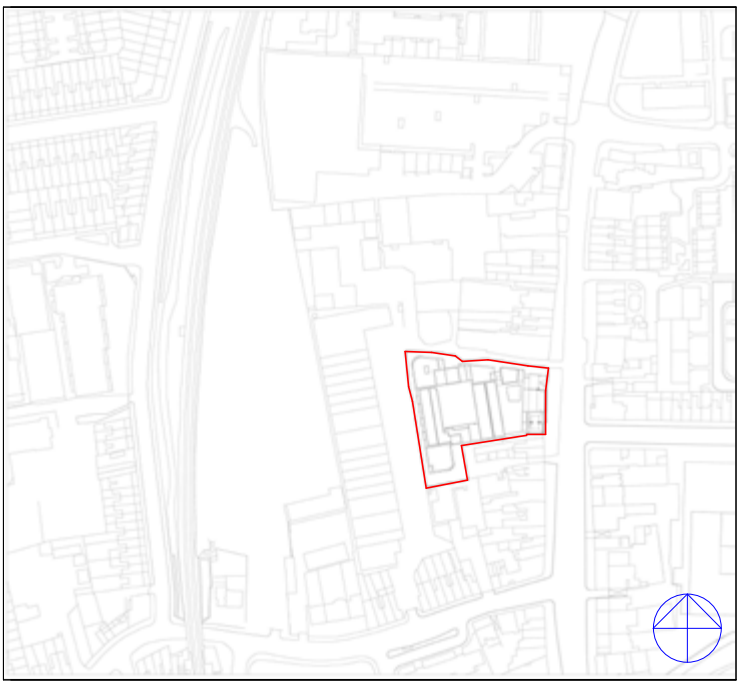


**NOTES:**  
THIS DRAWING IS TO BE READ IN CONJUNCTION WITH ALL RELEVANT F3 ARCHITECTS  
DRAWINGS AND SPECIFICATIONS, M&E, FIRE COMPARTMENT STRATEGY, ACOUSTIC, AV,  
STRUCTURAL ENGINEERS DRAWINGS AND SPECIFICATIONS.

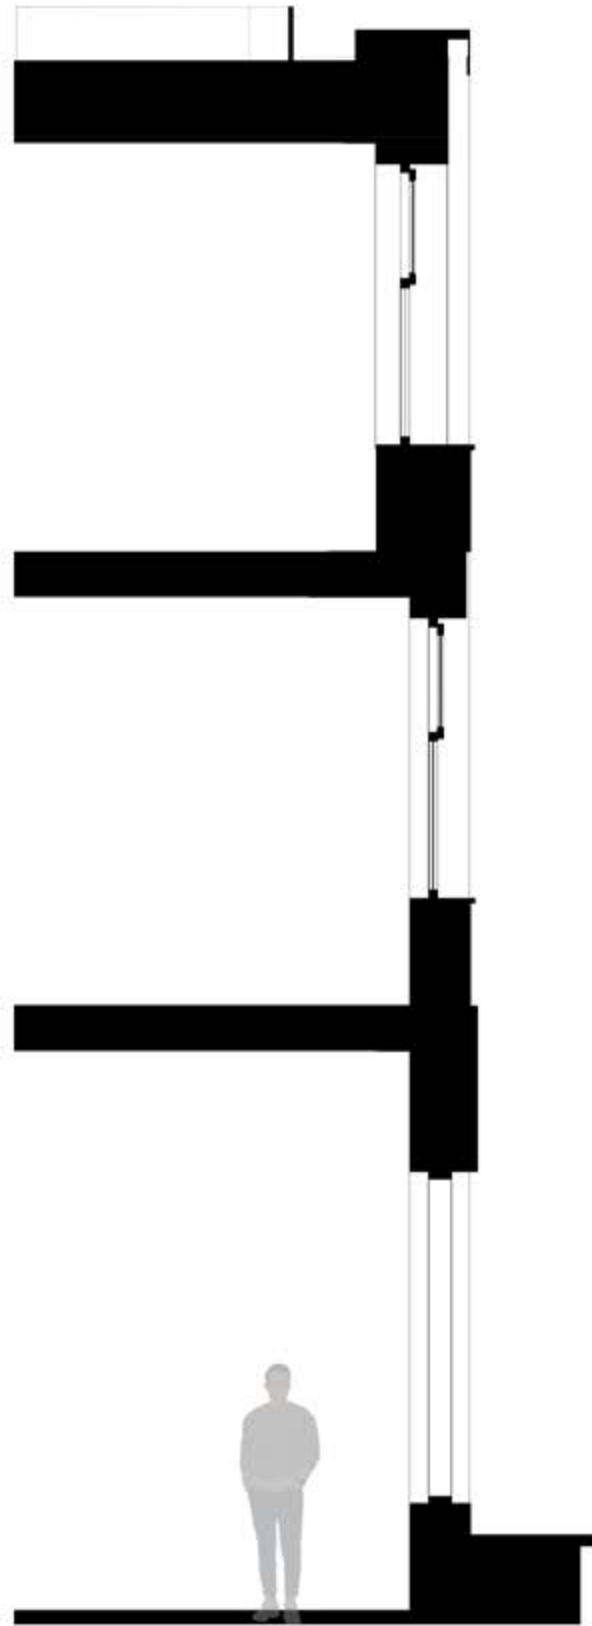

1 NORTH ELEVATION - SECTION DETAIL

SCALE 1:50

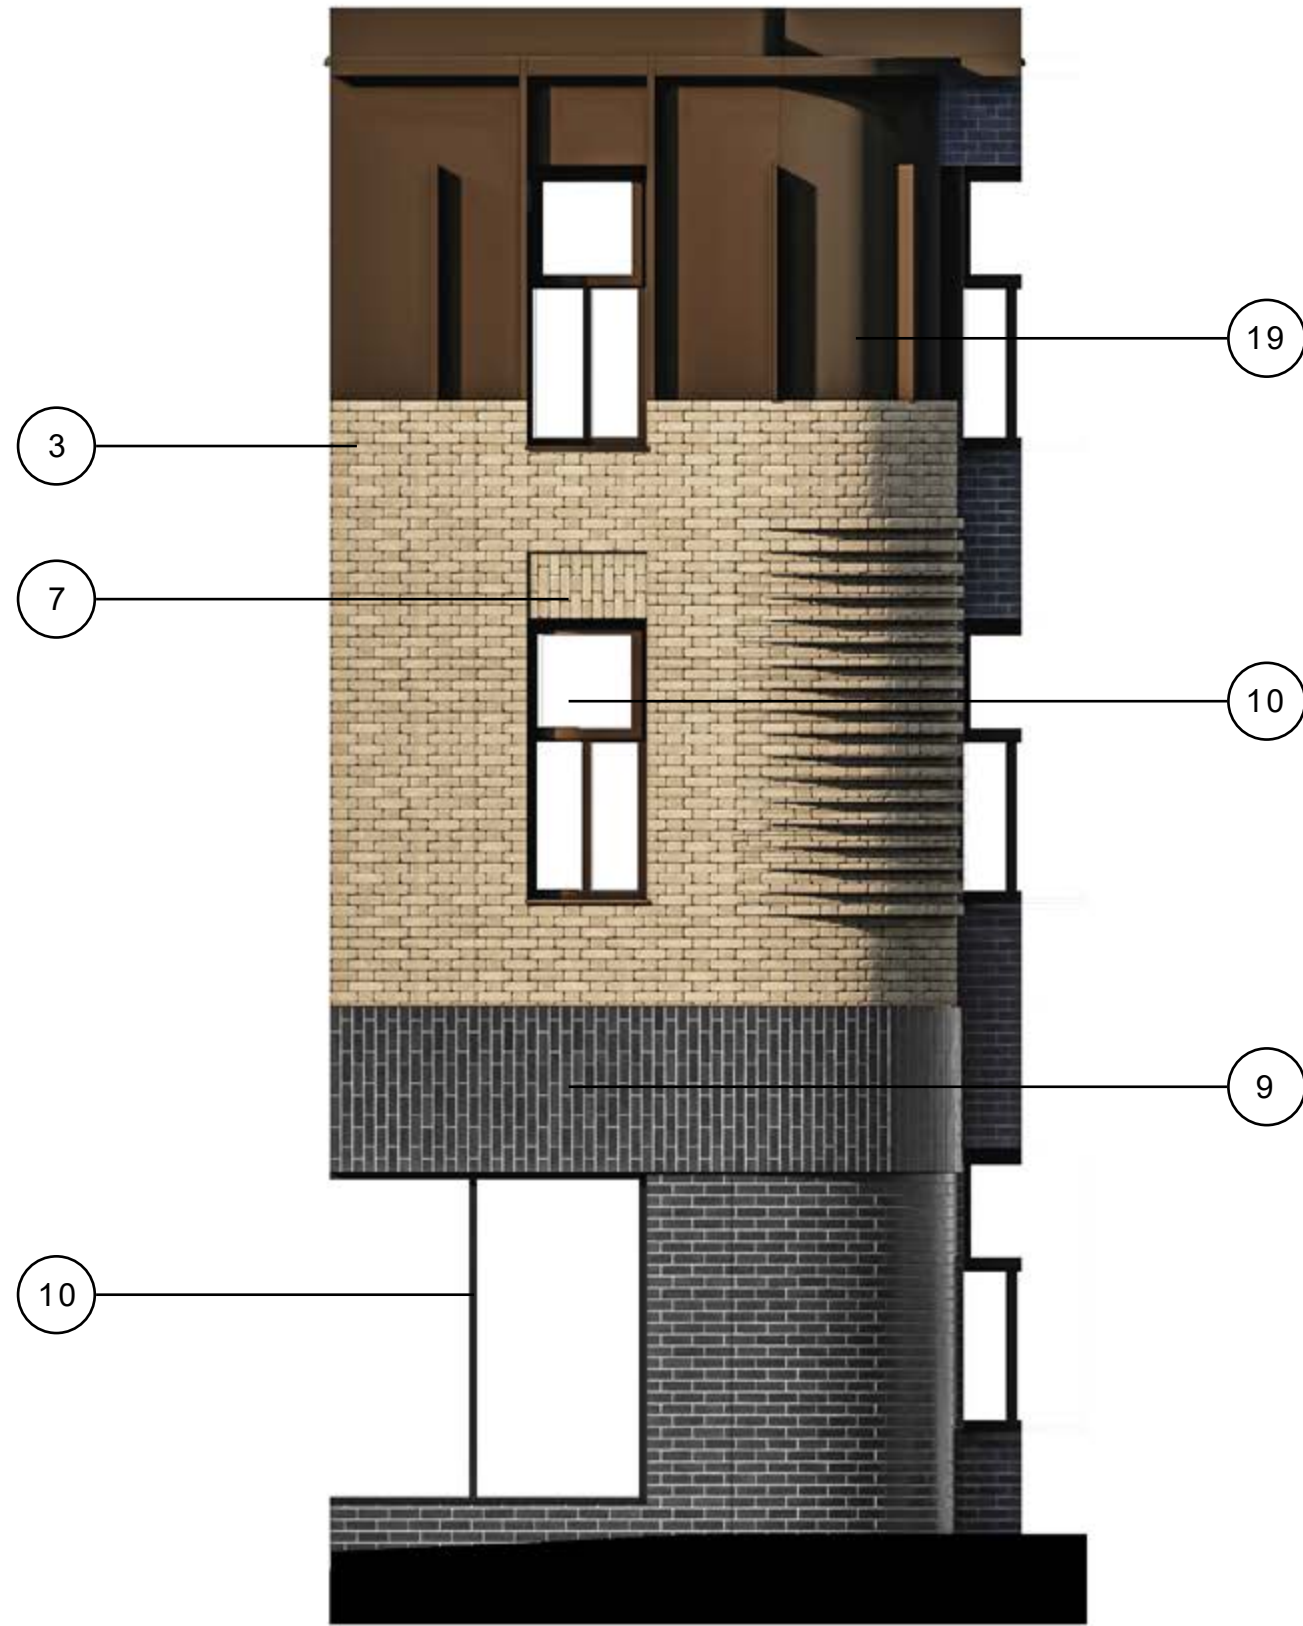

2 NORTH ELEVATION - ARTICULATION

SCALE 1:50



3 BAY STUDY - NORTH EAST FACADE - ARTICULATION

SCALE 1:50

[illegible]

A: 5 Rochester Mews - London - NW1 9JB  
T: 020 7267 8332  
W: f3architects.com  
E: info@f3architects.com

Except for Planning purposes, figured dimensions only are to be taken from this drawing.  
All dimensions are in millimetres unless otherwise stated.  
All dimensions shall be checked on site prior to works commencing.  
Any discrepancies shall be reported to the Architect.  
© Copyright F3 Architects. All rights reserved.

Refer to relevant Constructive (Design and Management) documentation where applicable. The Contractor shall plan, manage and monitor the works inclusive of temporary erection stability. Any works that are found to be unstable in the temporary state are to be reported directly to the structural engineer and Main Contractor's Package Manager in order to provide safe temporary support. Check on site prior to commencement of works/fabrication etc.

**THE PRINTWORKS**  
**819-829, HIGH ROAD, TOTTENHAM,**  
**LONDON, N17 8ER**

PROPOSED GA ILLUSTRATIVE  
MATERIALS ELEVATION BAY STUDY

|          |        |       |            |
|----------|--------|-------|------------|
| drawn by | scale  | paper | project no |
| GDG      | 1 : 50 | A1    | 220428     |

|                                 |              |
|---------------------------------|--------------|
| status                          | revision     |
| <b>A2 - ISSUED FOR PLANNING</b> | <b>A2.P1</b> |

drawing no

**PRINT-F3A-ZZ-ZZ-EL-A-82550**

