


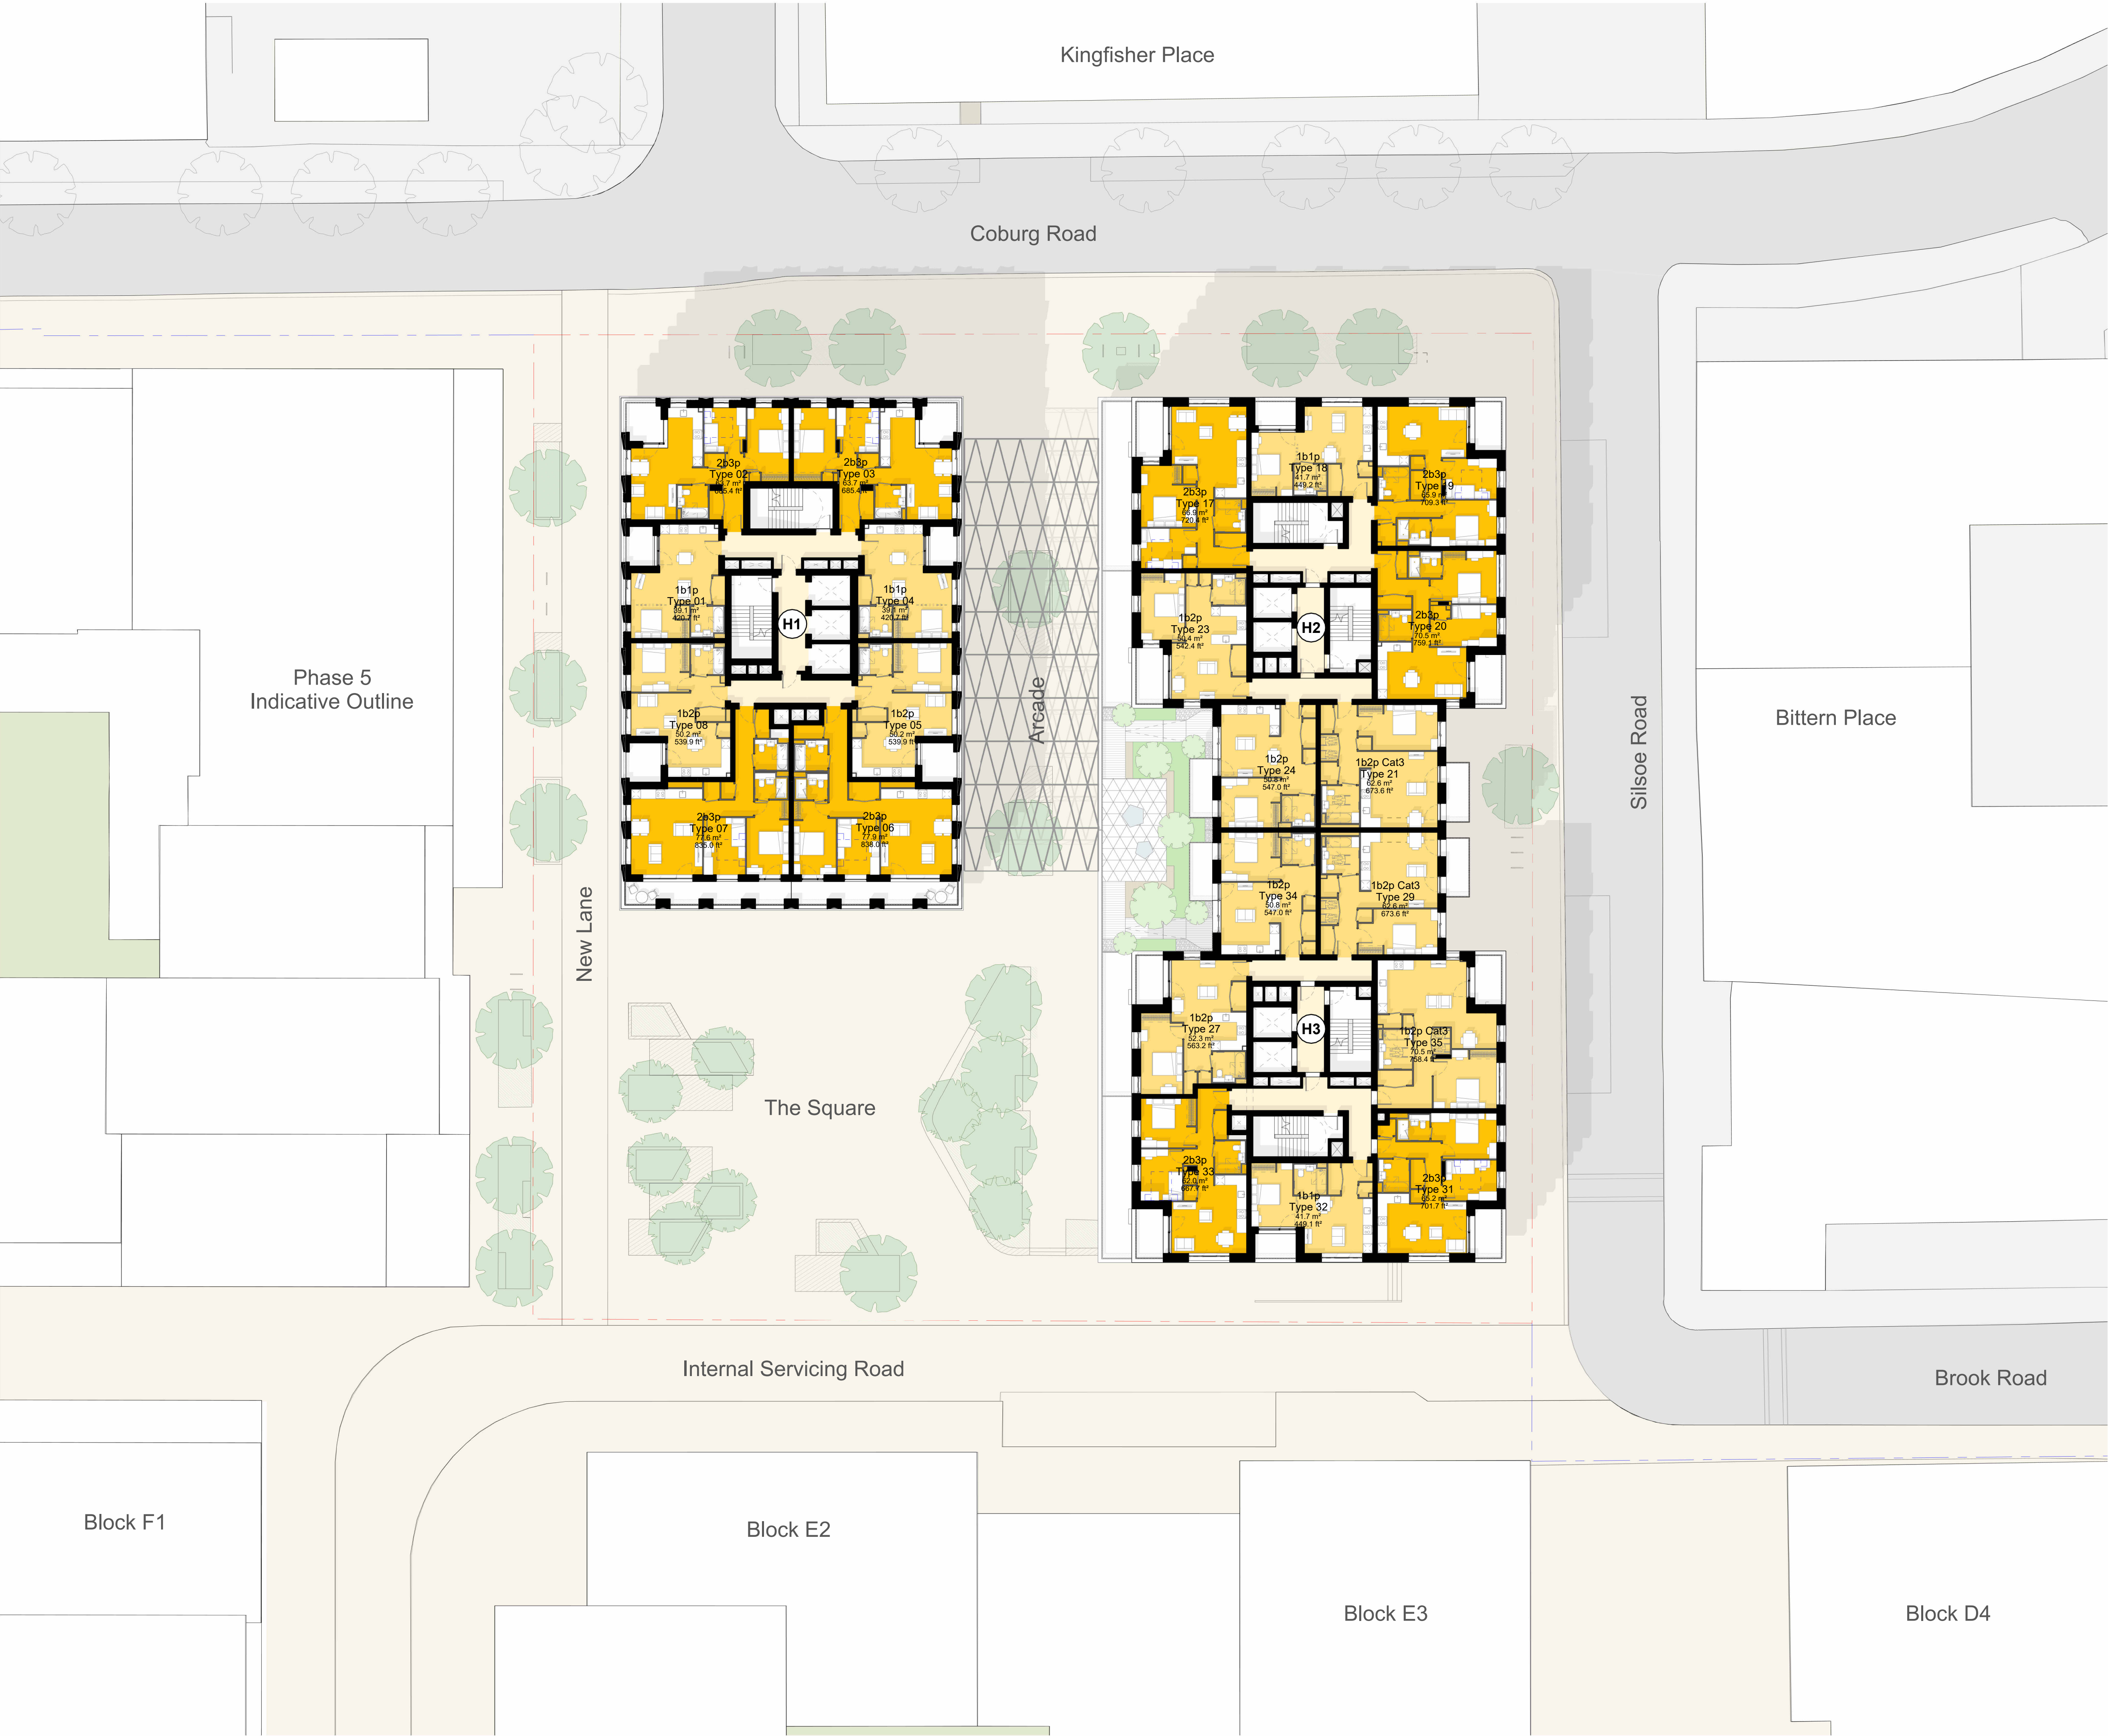

© COPYRIGHT
The copyright in this drawing is vested in Sheppard Robson and no license or assignment of any kind has been, or is, granted to any third party whether by provision of copies or originals or otherwise unless agreed in writing.



DO NOT SCALE FROM THIS DRAWING
The contractor shall check and verify all dimensions on site and report any discrepancies in writing to Sheppard Robson before proceeding work.

FOR ELECTRONIC DATA ISSUE
Electronic Data / drawings are issued as "read only" and should not be interrogated for measurement. All dimensions and levels should read, only from those values stated in text on the drawing.

- Key
- 1 Bed Dwelling
 - 2 Bed Dwelling
 - Residential Lobby

- Phase 4 site boundary
- Hybrid permission boundary

REV.	DATE	AMENDMENT
P01	18/05/23	Draft planning set issue
P02	31/05/23	Planning set for client review
P03	03/07/23	Planning set for client review
P04	31/08/2023	Issued for Planning

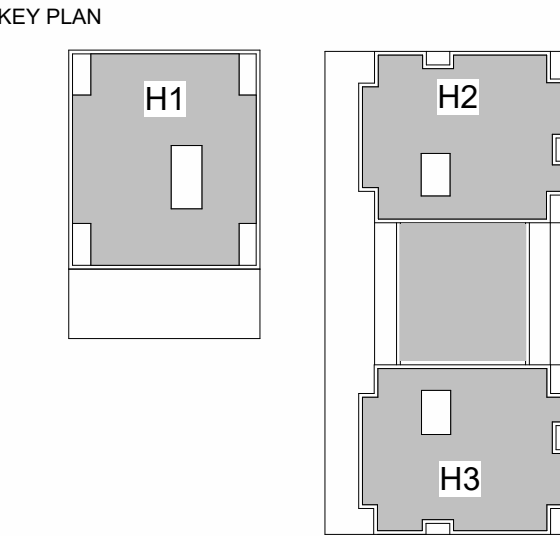 

CLIENT

St William
Designed for life

SHEPPARD ROBSON

77 Parkway Camden Town London NW1 7PU
T: +44 (0)20 7504 1700 E: enquiries@sheppardrobson.com

PROJECT
Clarendon, Phase 4

SCALE@A1	DATE	ORIGINATOR	CHECKED	AUTHORISED
1 : 200	31/08/2023	JM	RX	NH

General Arrangement
Ninth Floor Plan

Stage 2

STATUS PURPOSE FOR ISSUE

S2 Planning

DRAWING NO.

6726 - SRA - ZZ - 09 - DR - A - 02106

SR NO.

6726

REV.

P04