


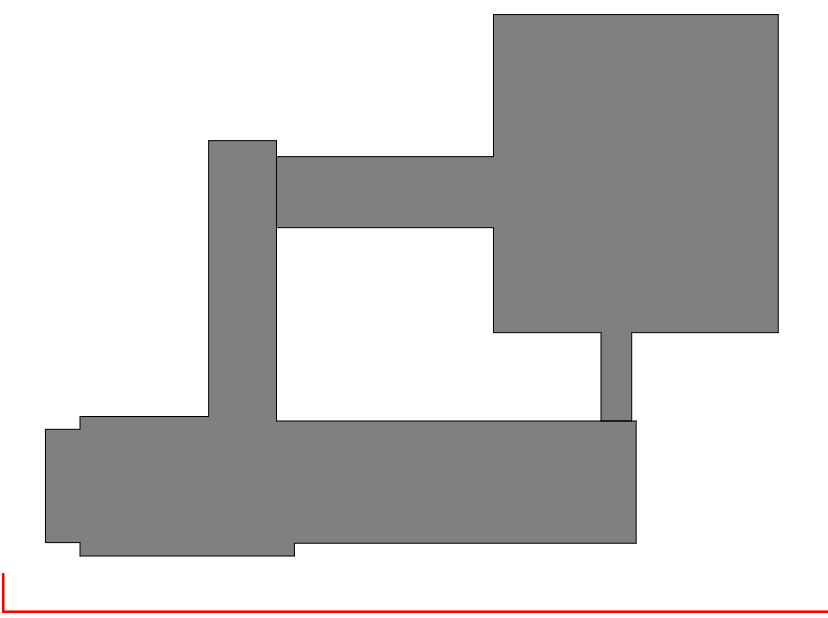

Copyright HawkinsBrown Architects
No implied licence exists. This drawing should not be used to calculate areas for the purposes of valuation. Do not scale this drawing. All dimensions to be checked on the site by the contractor and such dimensions to be their responsibility. All work must comply with relevant British Standards and Building Regulations requirements. Drawing errors and omissions to be reported to the architect. To be read in conjunction with Architect's specification and other consultant information.

Rev	Description	Date
P1	Planning Issue	05.04.23
P2	Planning Issue	11.07.23



Key

- 4. Aluminium windows (Heritage) to Civic Centre
- 6. Curtain walling (Civic Centre)
- 10. Brick
- 11. Rendered Concrete
- 12. Precast Concrete
- 13. Render
- 14. Concrete Columns
- 15. Steel Windows

159 St John Street
London EC1V 4QJ

mail@hawkinsbrown.com
hawkinsbrown.com

HawkinsBrown

Project
Haringey Civic Centre
High Rd,
Wood Green,
N22 8LE
Drawing
Existing East Elevation

Scale @ A0 1 : 100		Date 15.03.23
Drawn By MG		Checked By JM
Job Number 190149	Status S2	Purpose of Issue Issued for Information
Drawing No. HCC-HBA-CC-ZZ-DR-A-008200		Rev P2

0 1 25 50 100m
Scale 1:1000