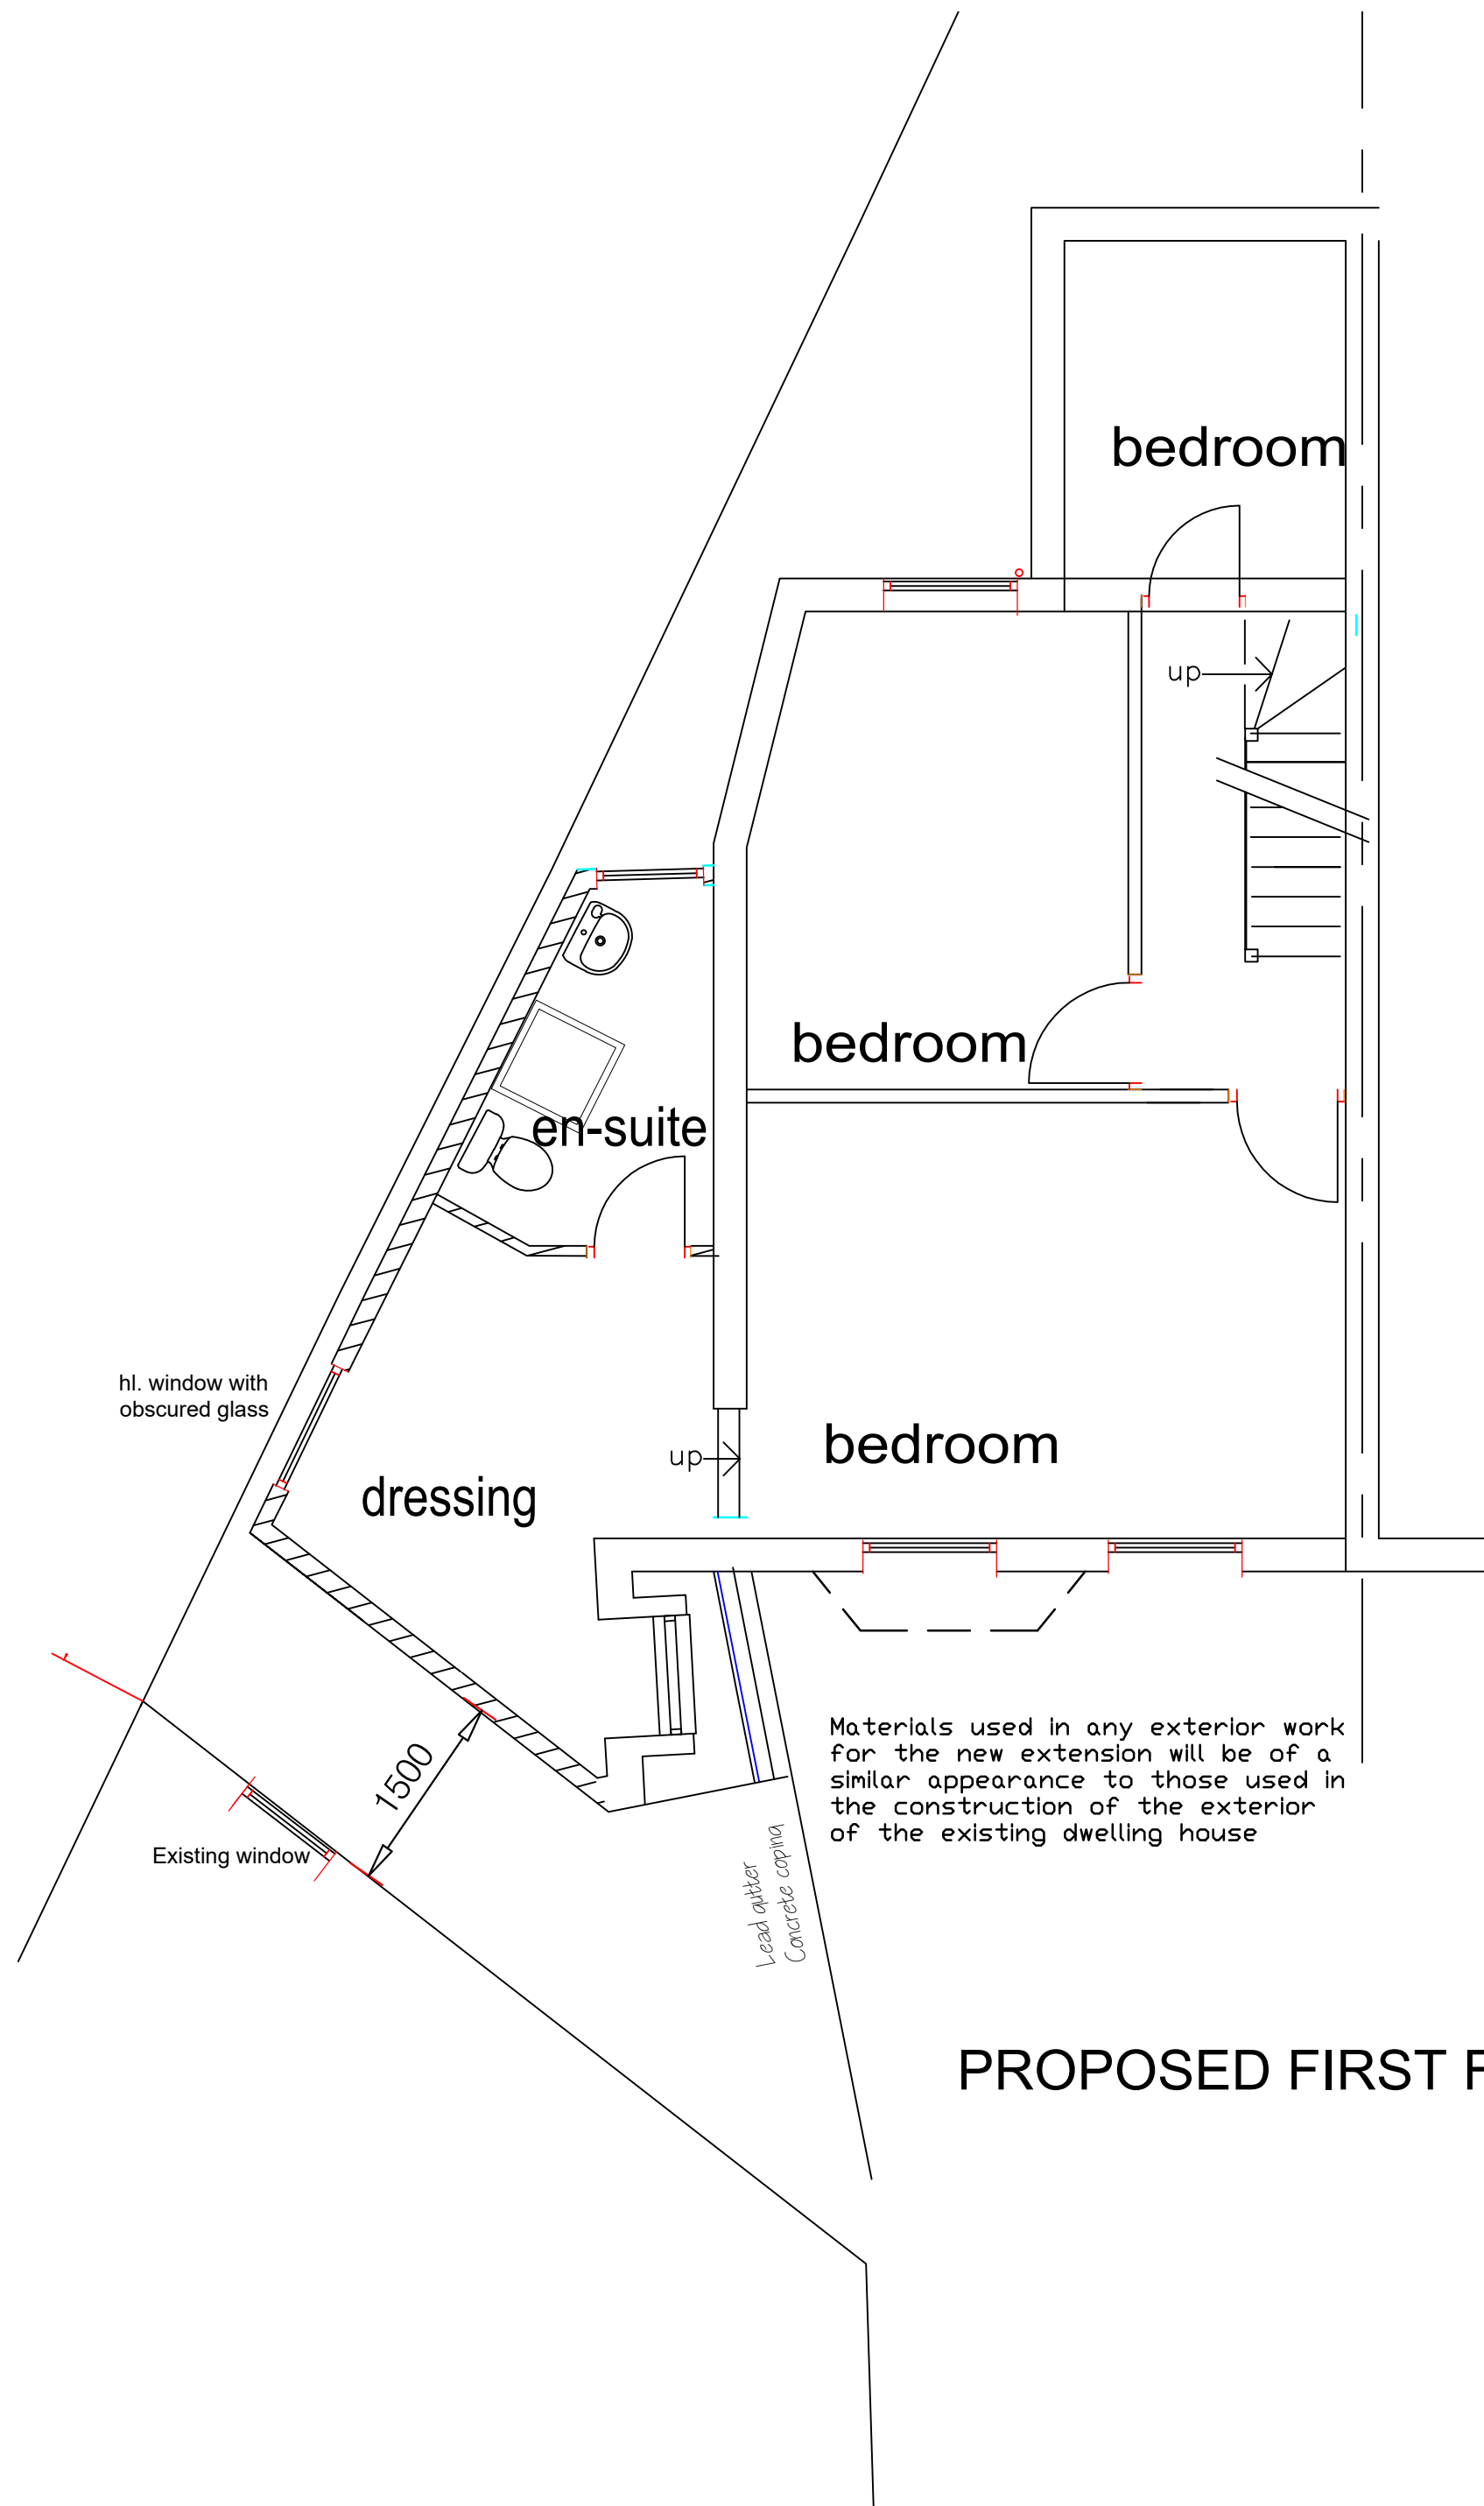


C	Bulk and terracing effect reduced	13/11/23
B	Bulk reduced and terracing effect	15/12/21

Bowers CAD and Building Design		
9 Burns Close Maldon		
Essex CM9 6DN		
Tel: 01621 690126 Fax: 01245 466596		
Email bowerscad@hotmail.co.uk		
Project	SIDE EXTENSION AT 4 HASTINGS TERRACE CONWAY ROAD LONDON N15	
Subject	FIRST FLOOR PLAN	
Scale	Drawn	Date
1:50 @A2	MARTIN	JULY.21
Drawing Number		
BC/620/4		
Rev.	A	B C