


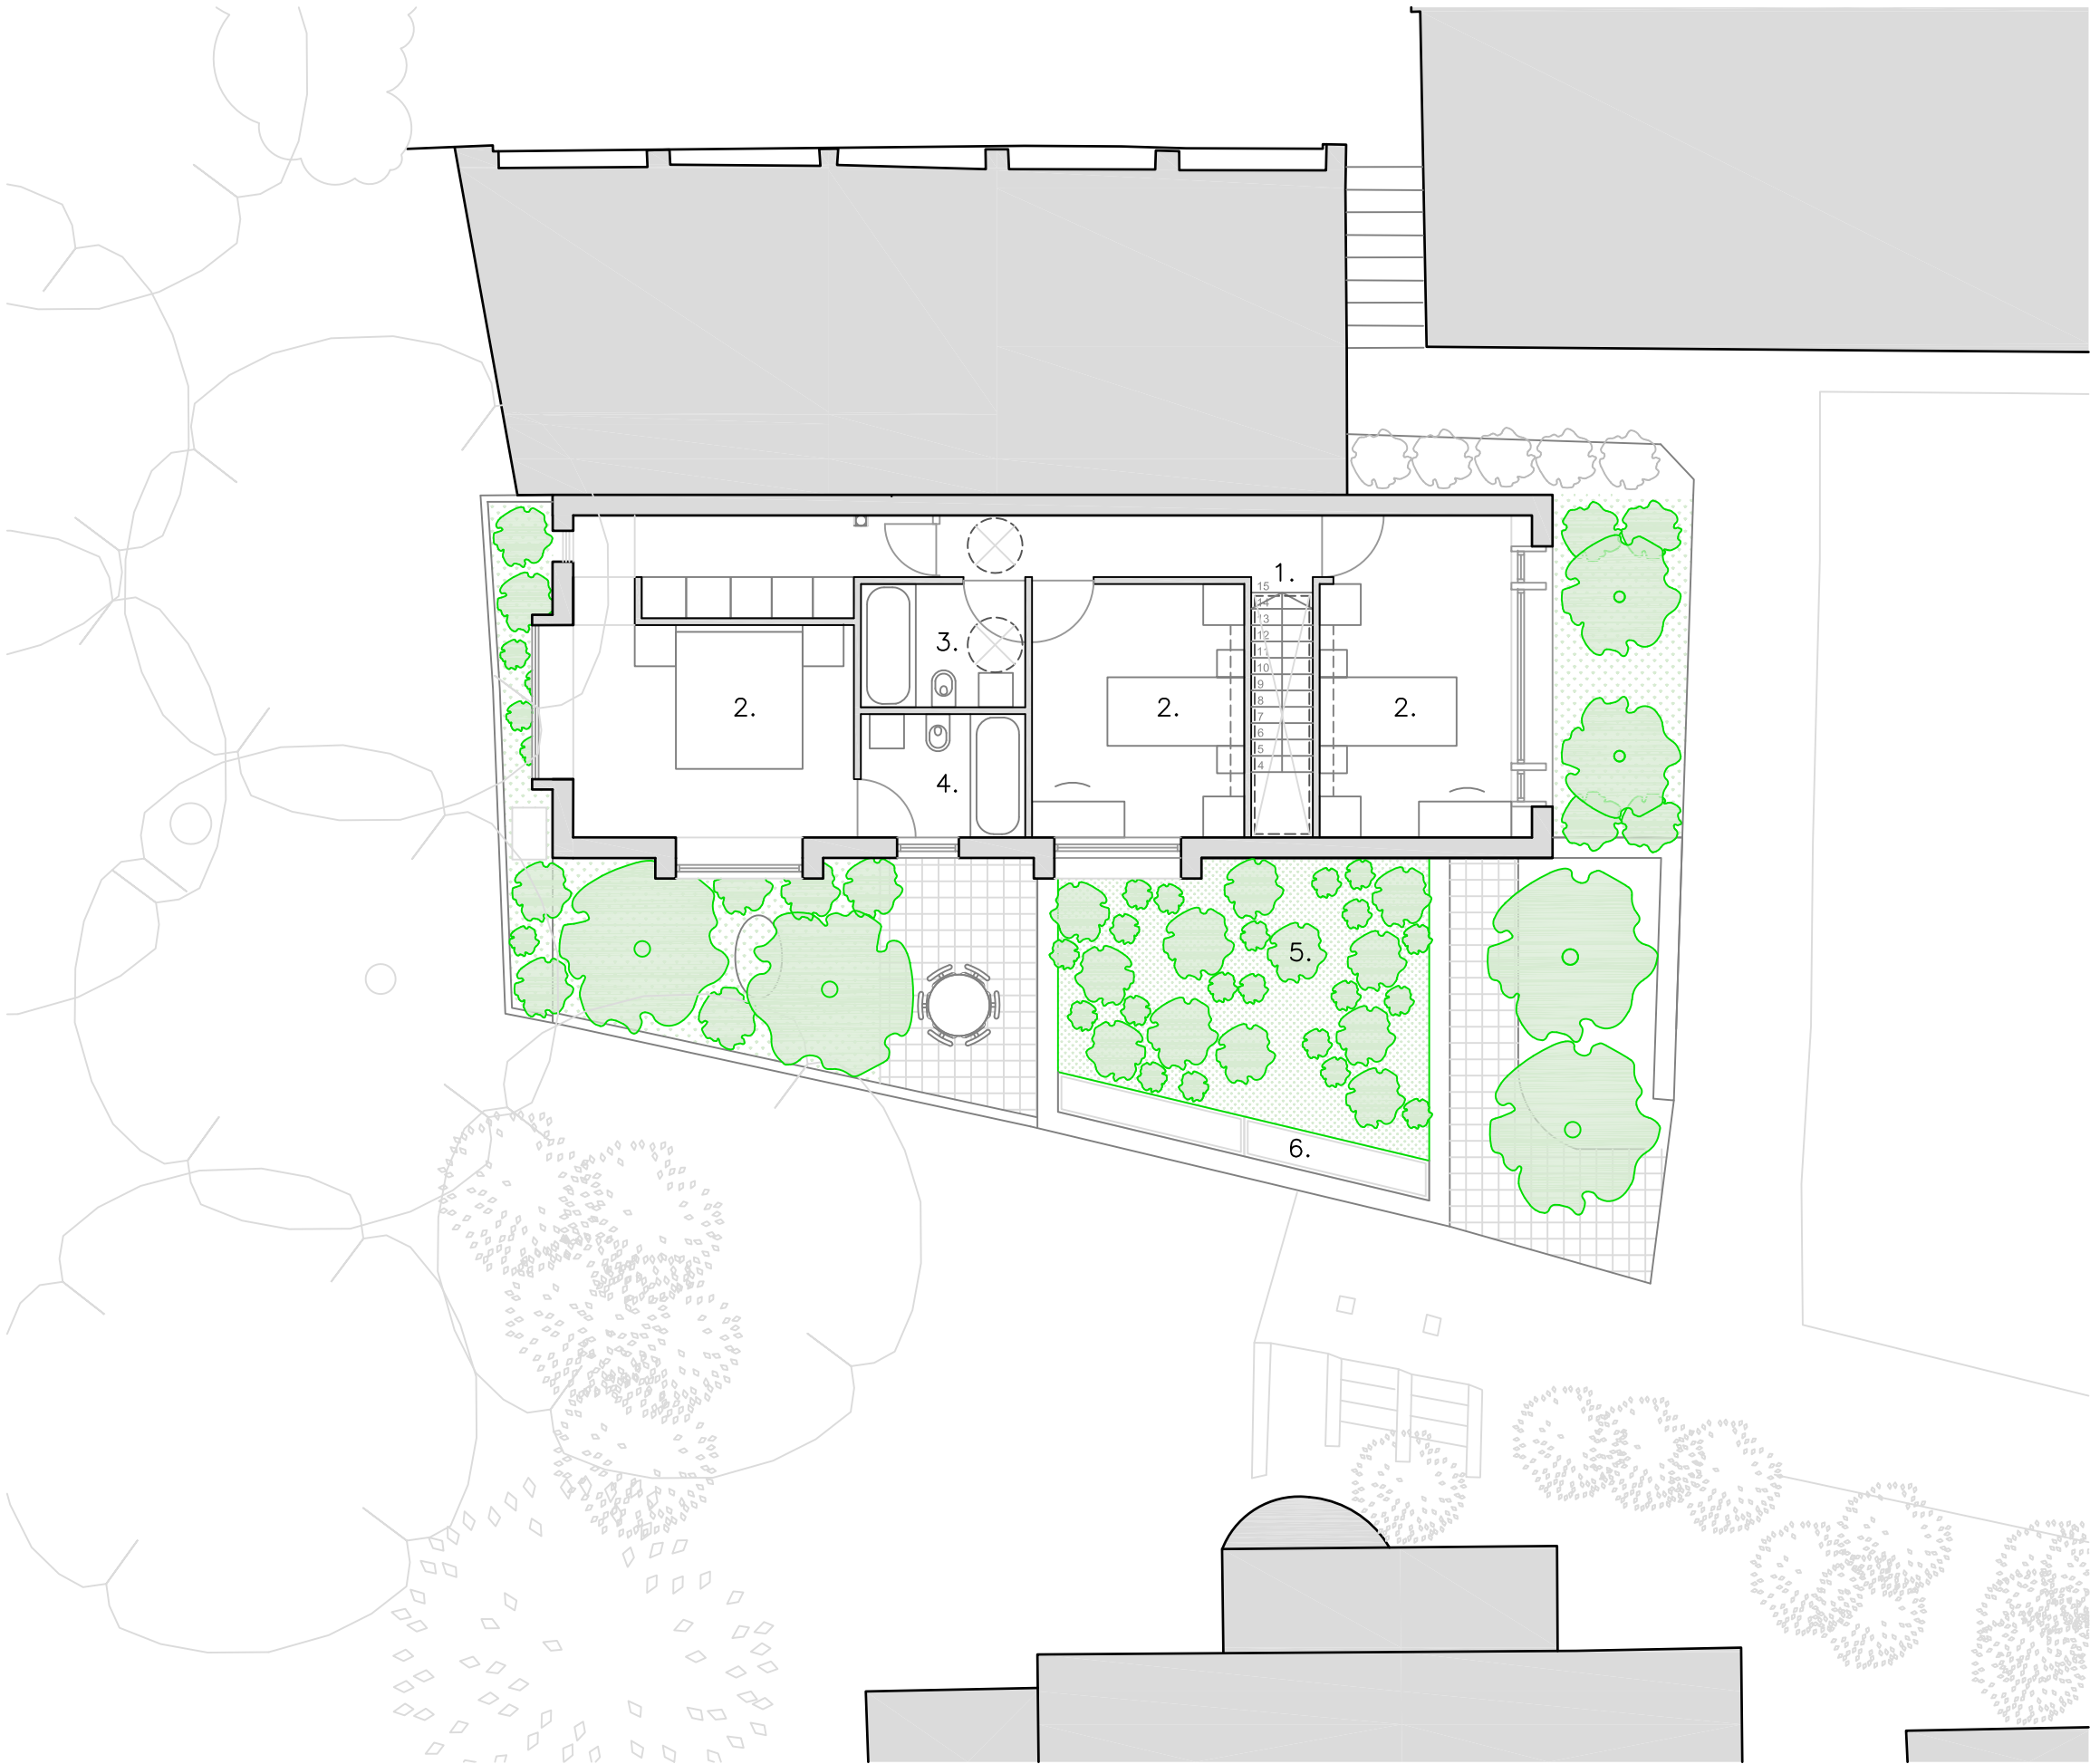

- 1. Staircase from ground
- 2. Bedroom
- 3. Bathroom
- 4. Ensuite
- 5. Planted roof (service access only)
- 6. Skylight



THIS DRAWING IS COPYRIGHT PROTECTED AND ITS USE OR REPRODUCTION IN ANY WAY WITHOUT WRITTEN APPROVAL OF UNDERCURRENT LIMITED IS PROHIBITED. NO DIMENSIONS SHOULD BE SCALED FROM THE DRAWING AND ANY DISCREPANCIES FOUND IN THE DRAWING SHOULD BE REFERRED TO UNDERCURRENT LIMITED.

Undercurrent Ltd. www.undercurrent-architects.com		undercurrent Ltd. ARCHITECTS
Client	Candice Lake	
Project	Shepherd's Close Highgate N6	
Title	Proposed First Floor Plan	
Drawn		
Date	22/11/23	
Scale	1:100 @A3	
Drawing Number	UK 145-11	Rev 1