


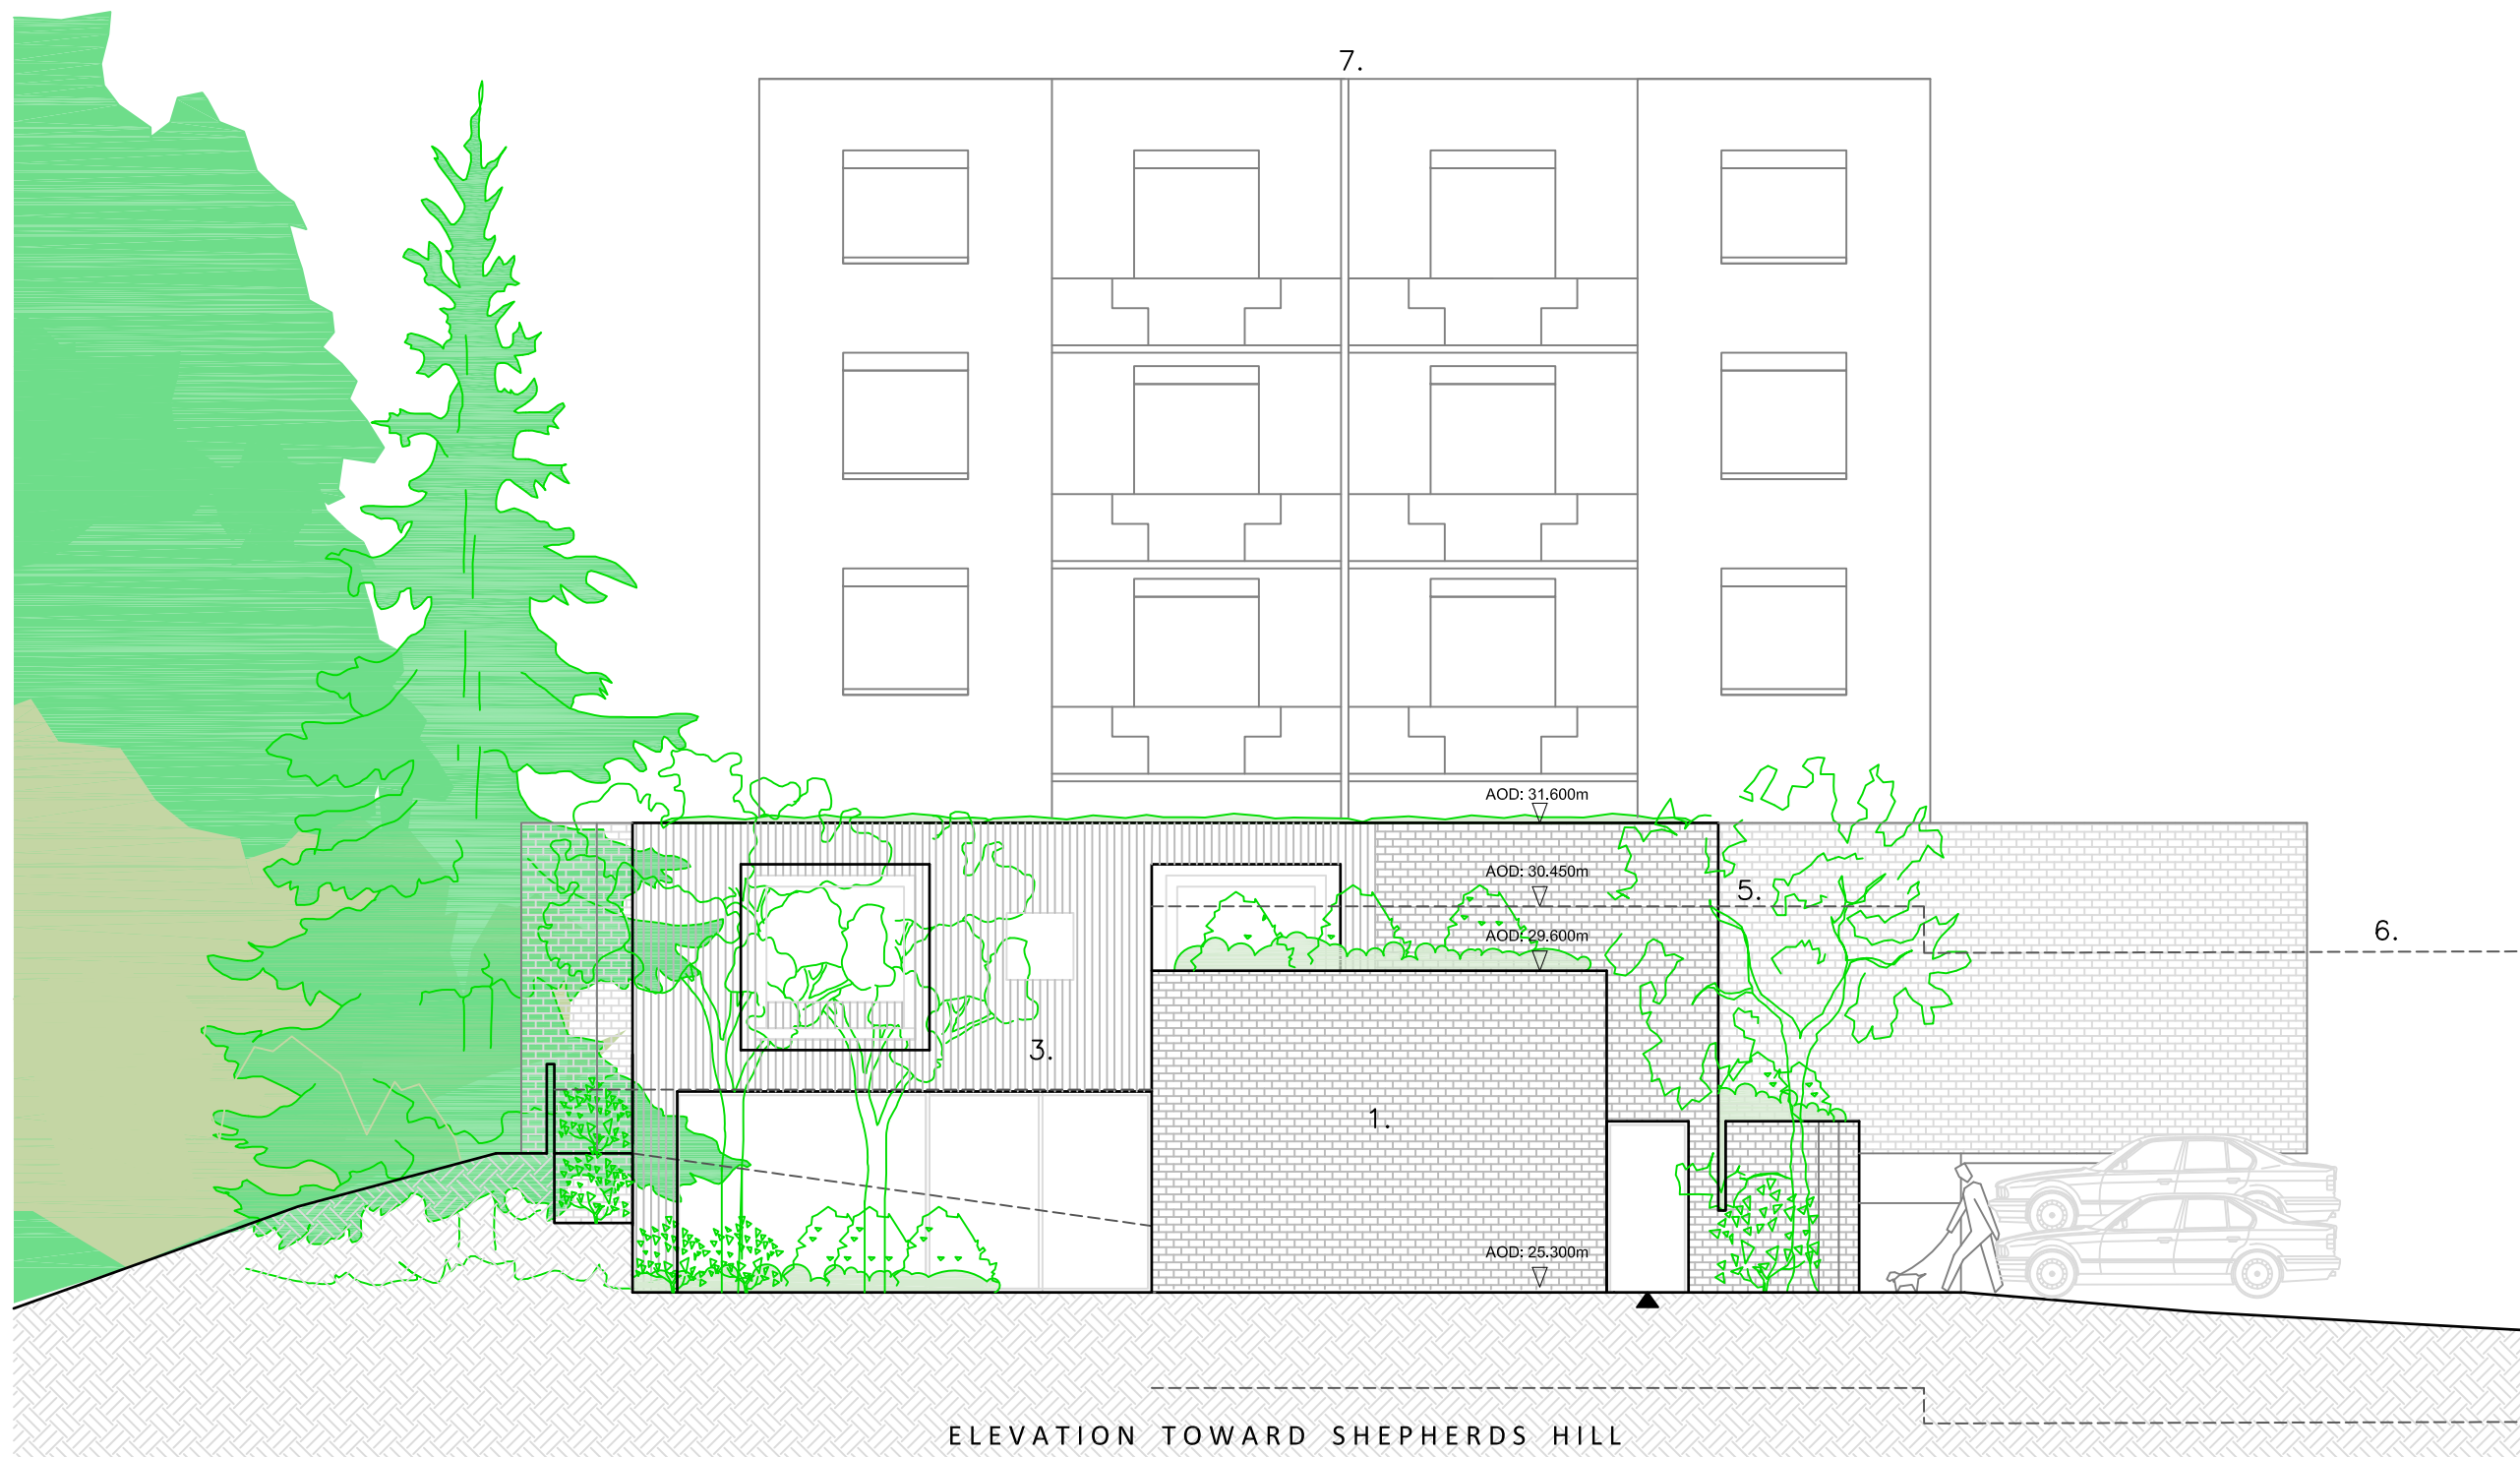


1. Matching brickwork
2. Matching infill wall
3. Wood cladding
4. Existing garage walls
5. Height of No. 26 & No. 27 Shepherds Close
6. Height of No. 24 & No. 25 Shepherds Close
7. Height of Eton Court

ELEVATION TOWARD SHEPHERDS HILL

0 1m 2m 5m

THIS DRAWING IS COPYRIGHT PROTECTED AND ITS USE OR REPRODUCTION IN ANY WAY WITHOUT WRITTEN APPROVAL OF UNDERCURRENT LIMITED IS PROHIBITED. NO DIMENSIONS SHOULD BE SCALED FROM THE DRAWING AND ANY DISCREPANCIES FOUND IN THE DRAWING SHOULD BE REFERRED TO UNDERCURRENT LIMITED.

Undercurrent Ltd.
www.undercurrent-architects.com

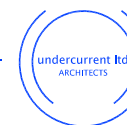

Client
Candice Lake

Project
Shepherd's Close
Highgate N6

Title
Proposed
South Elevation

Drawn

Date 22/11/23

Scale 1:100 @A3

Drawing Number
UK 145-14

Rev
1